


Last saved by: SUENAZAL/ANIS/2022\_09\_15\_ Last Printed: 2022\_11\_18  
 Filename: \\NA-AECOM\NET\COMPLSE\ME\ADUBLIN\EBBL2\LEGACY\IEBBL2\PROJECTS\BP\60648061\_LDA\_STG\_TERESAS\900\_CAD\_GIS\903\_BS01\_WIP02\_SHEETS\STG-AEC-S1b-00-00-DR-ME-020001.DWG  
 Project Management Initials: Designer: SS Checked: KF Approved: RR ISO A1 594mm x 841mm

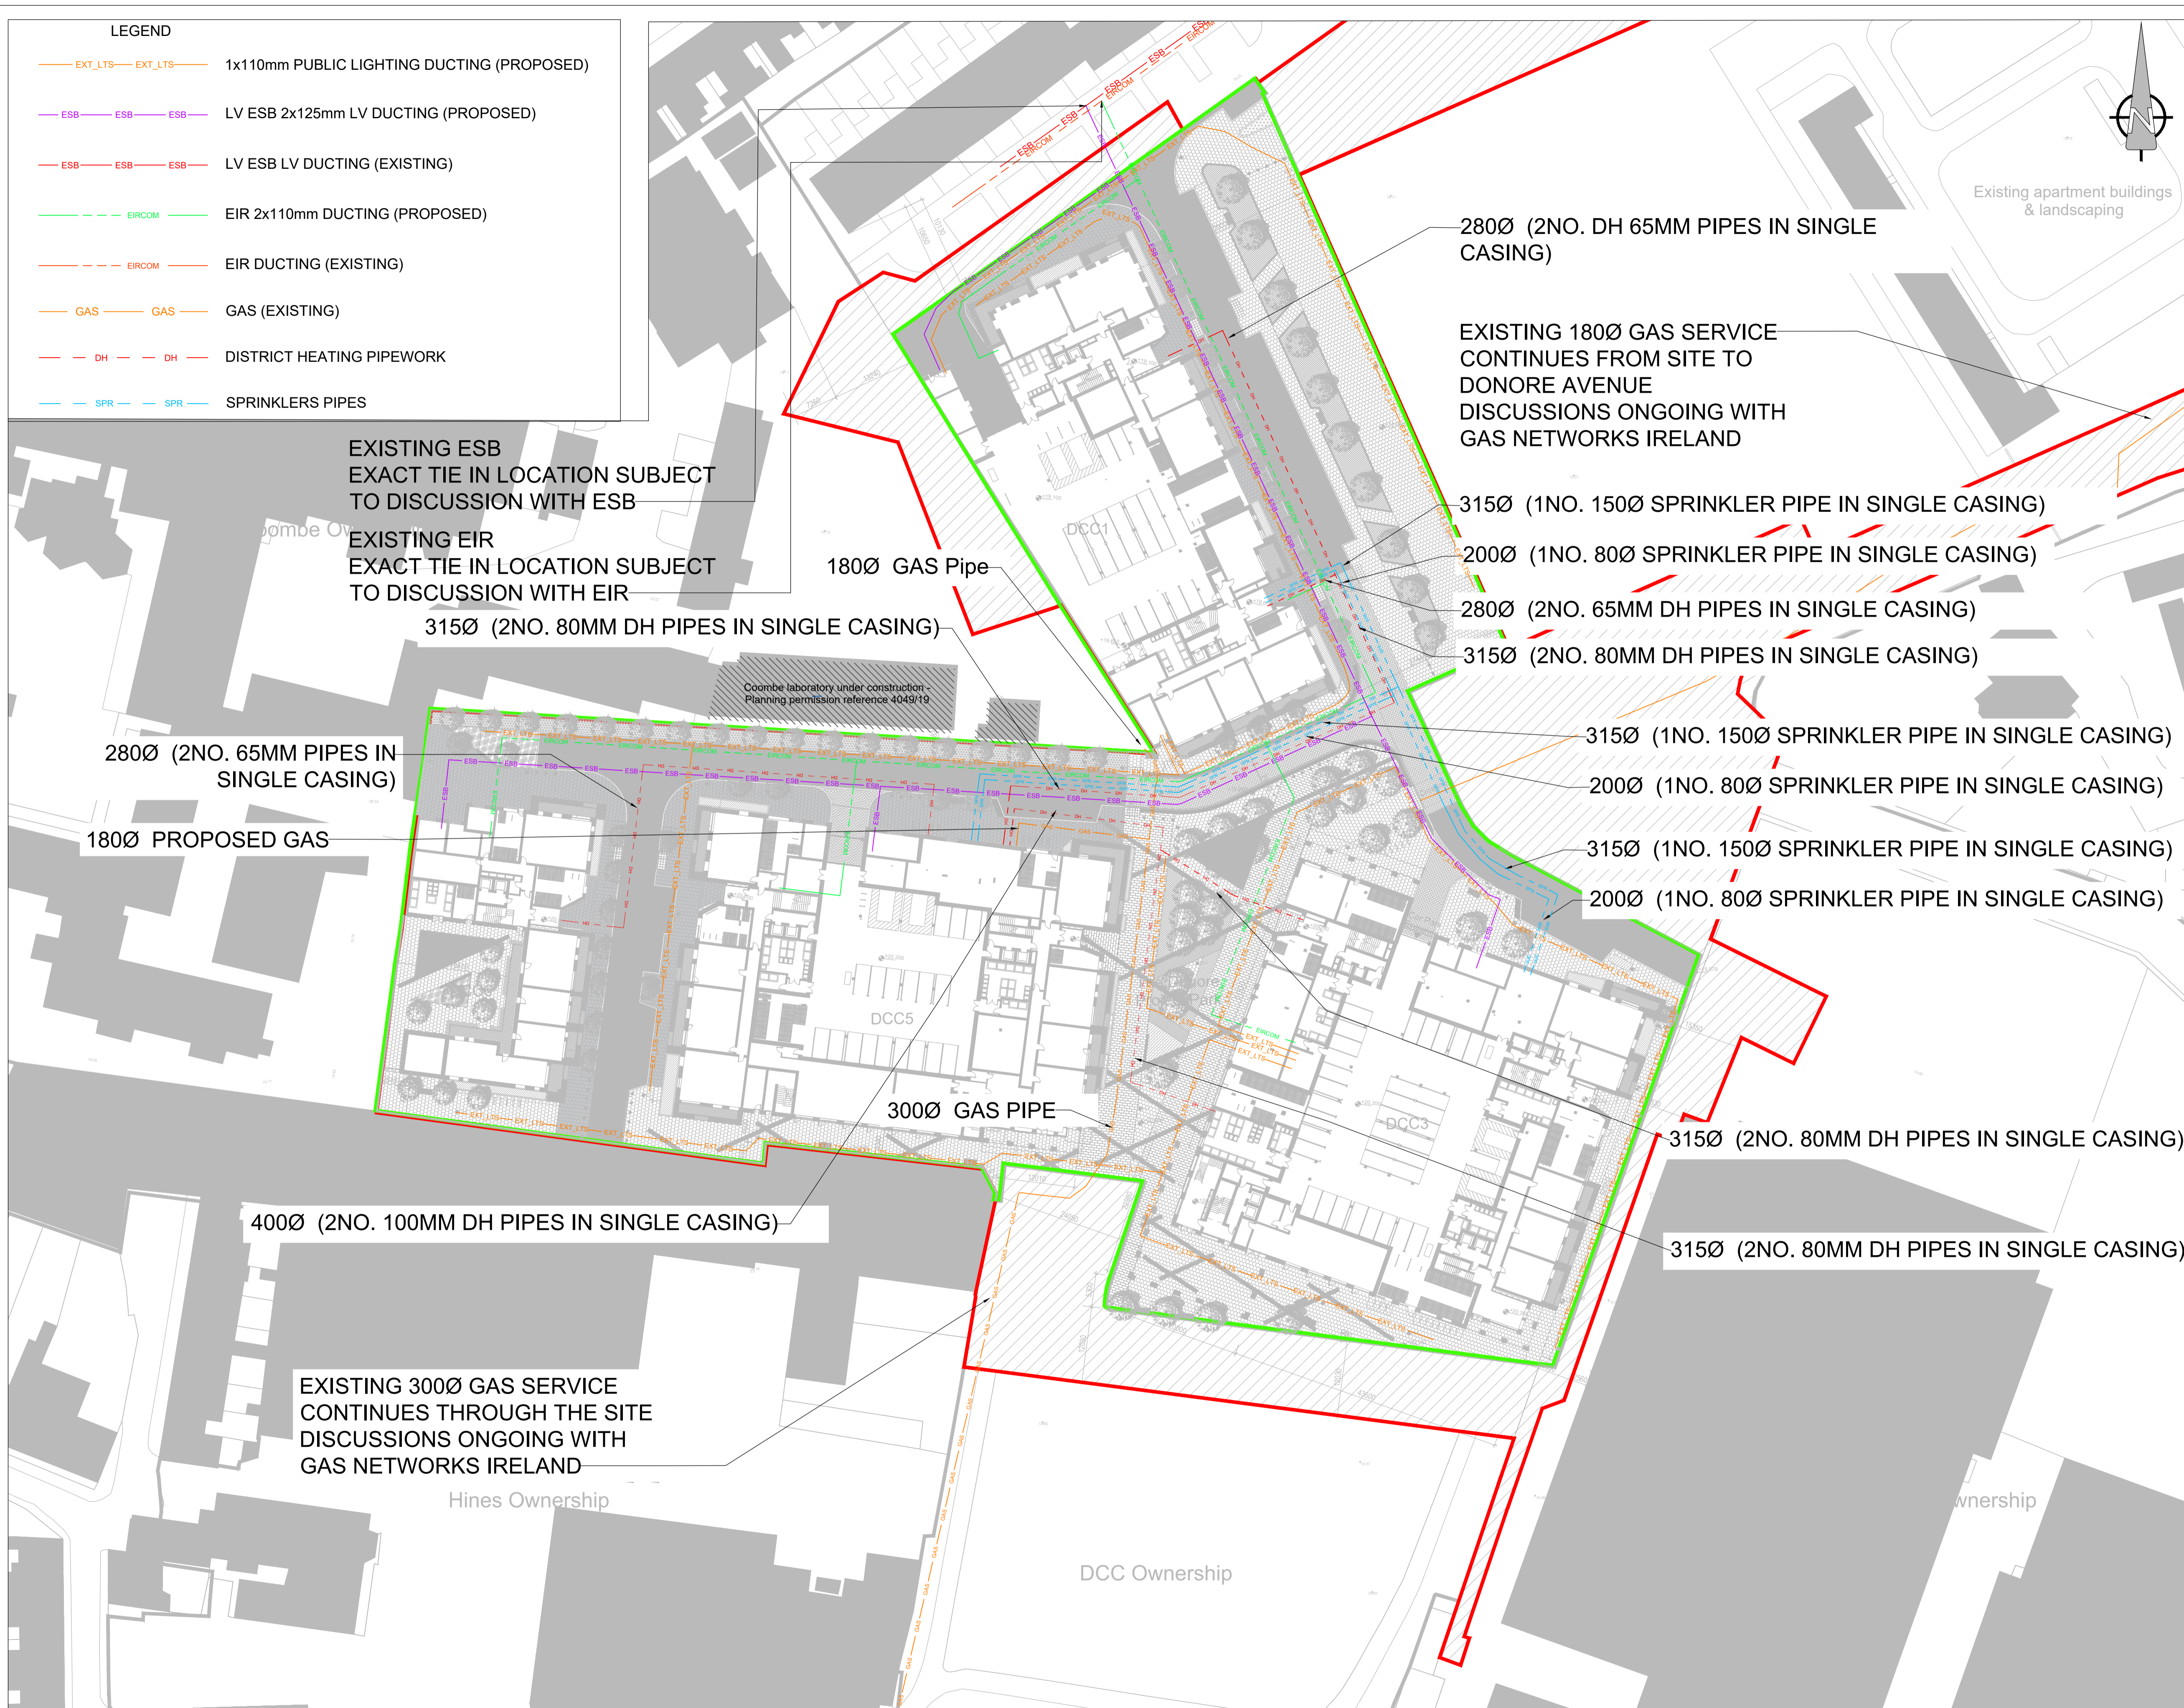

**LEGEND**

	EXT_LTS	EXT_LTS	1x110mm PUBLIC LIGHTING DUCTING (PROPOSED)
	ESB	ESB	LV ESB 2x125mm LV DUCTING (PROPOSED)
	ESB	ESB	LV ESB LV DUCTING (EXISTING)
	EIRCOM	EIRCOM	EIR 2x110mm DUCTING (PROPOSED)
	EIRCOM	EIRCOM	EIR DUCTING (EXISTING)
	GAS	GAS	GAS (EXISTING)
	DH	DH	DISTRICT HEATING PIPEWORK
	SPR	SPR	SPRINKLERS PIPES



Project  
**DONORE PROJECT,  
 DONORE AVENUE,  
 DUBLIN 8**

Client  
**THE LAND  
 DEVELOPMENT  
 AGENCY**

Consultant  
 AECOM  
 Adelphi Plaza  
 George's Street Upper  
 Dún Laoghaire, Co. Dublin  
 A96 T927  
 Ireland  
 Tel +353 (0) 1 696 6200  
 www.aecom.com

Notes

Issue/Revision

Rev	Date	Description
P1	18.11.2022	Issued for Planning

Key Plan

Purpose Of Issue  
**Issued for Planning**

Project Number  
 60648061

Sheet Title  
**COMBINED EXTERNAL SERVICES**