


File Name: \\na.aecommet.com\IS\EMEA\Dublin\EDBL\2 Legacy\DU\MAN-02\Data\Co\Dublin-Jobs\GIS\60661667_Tynagh_OCGT_North\GIS\02_Maps\Chapter 4 - Existing Conditions\Figure 10.2 - Landscape ZTV_20230131.mxd

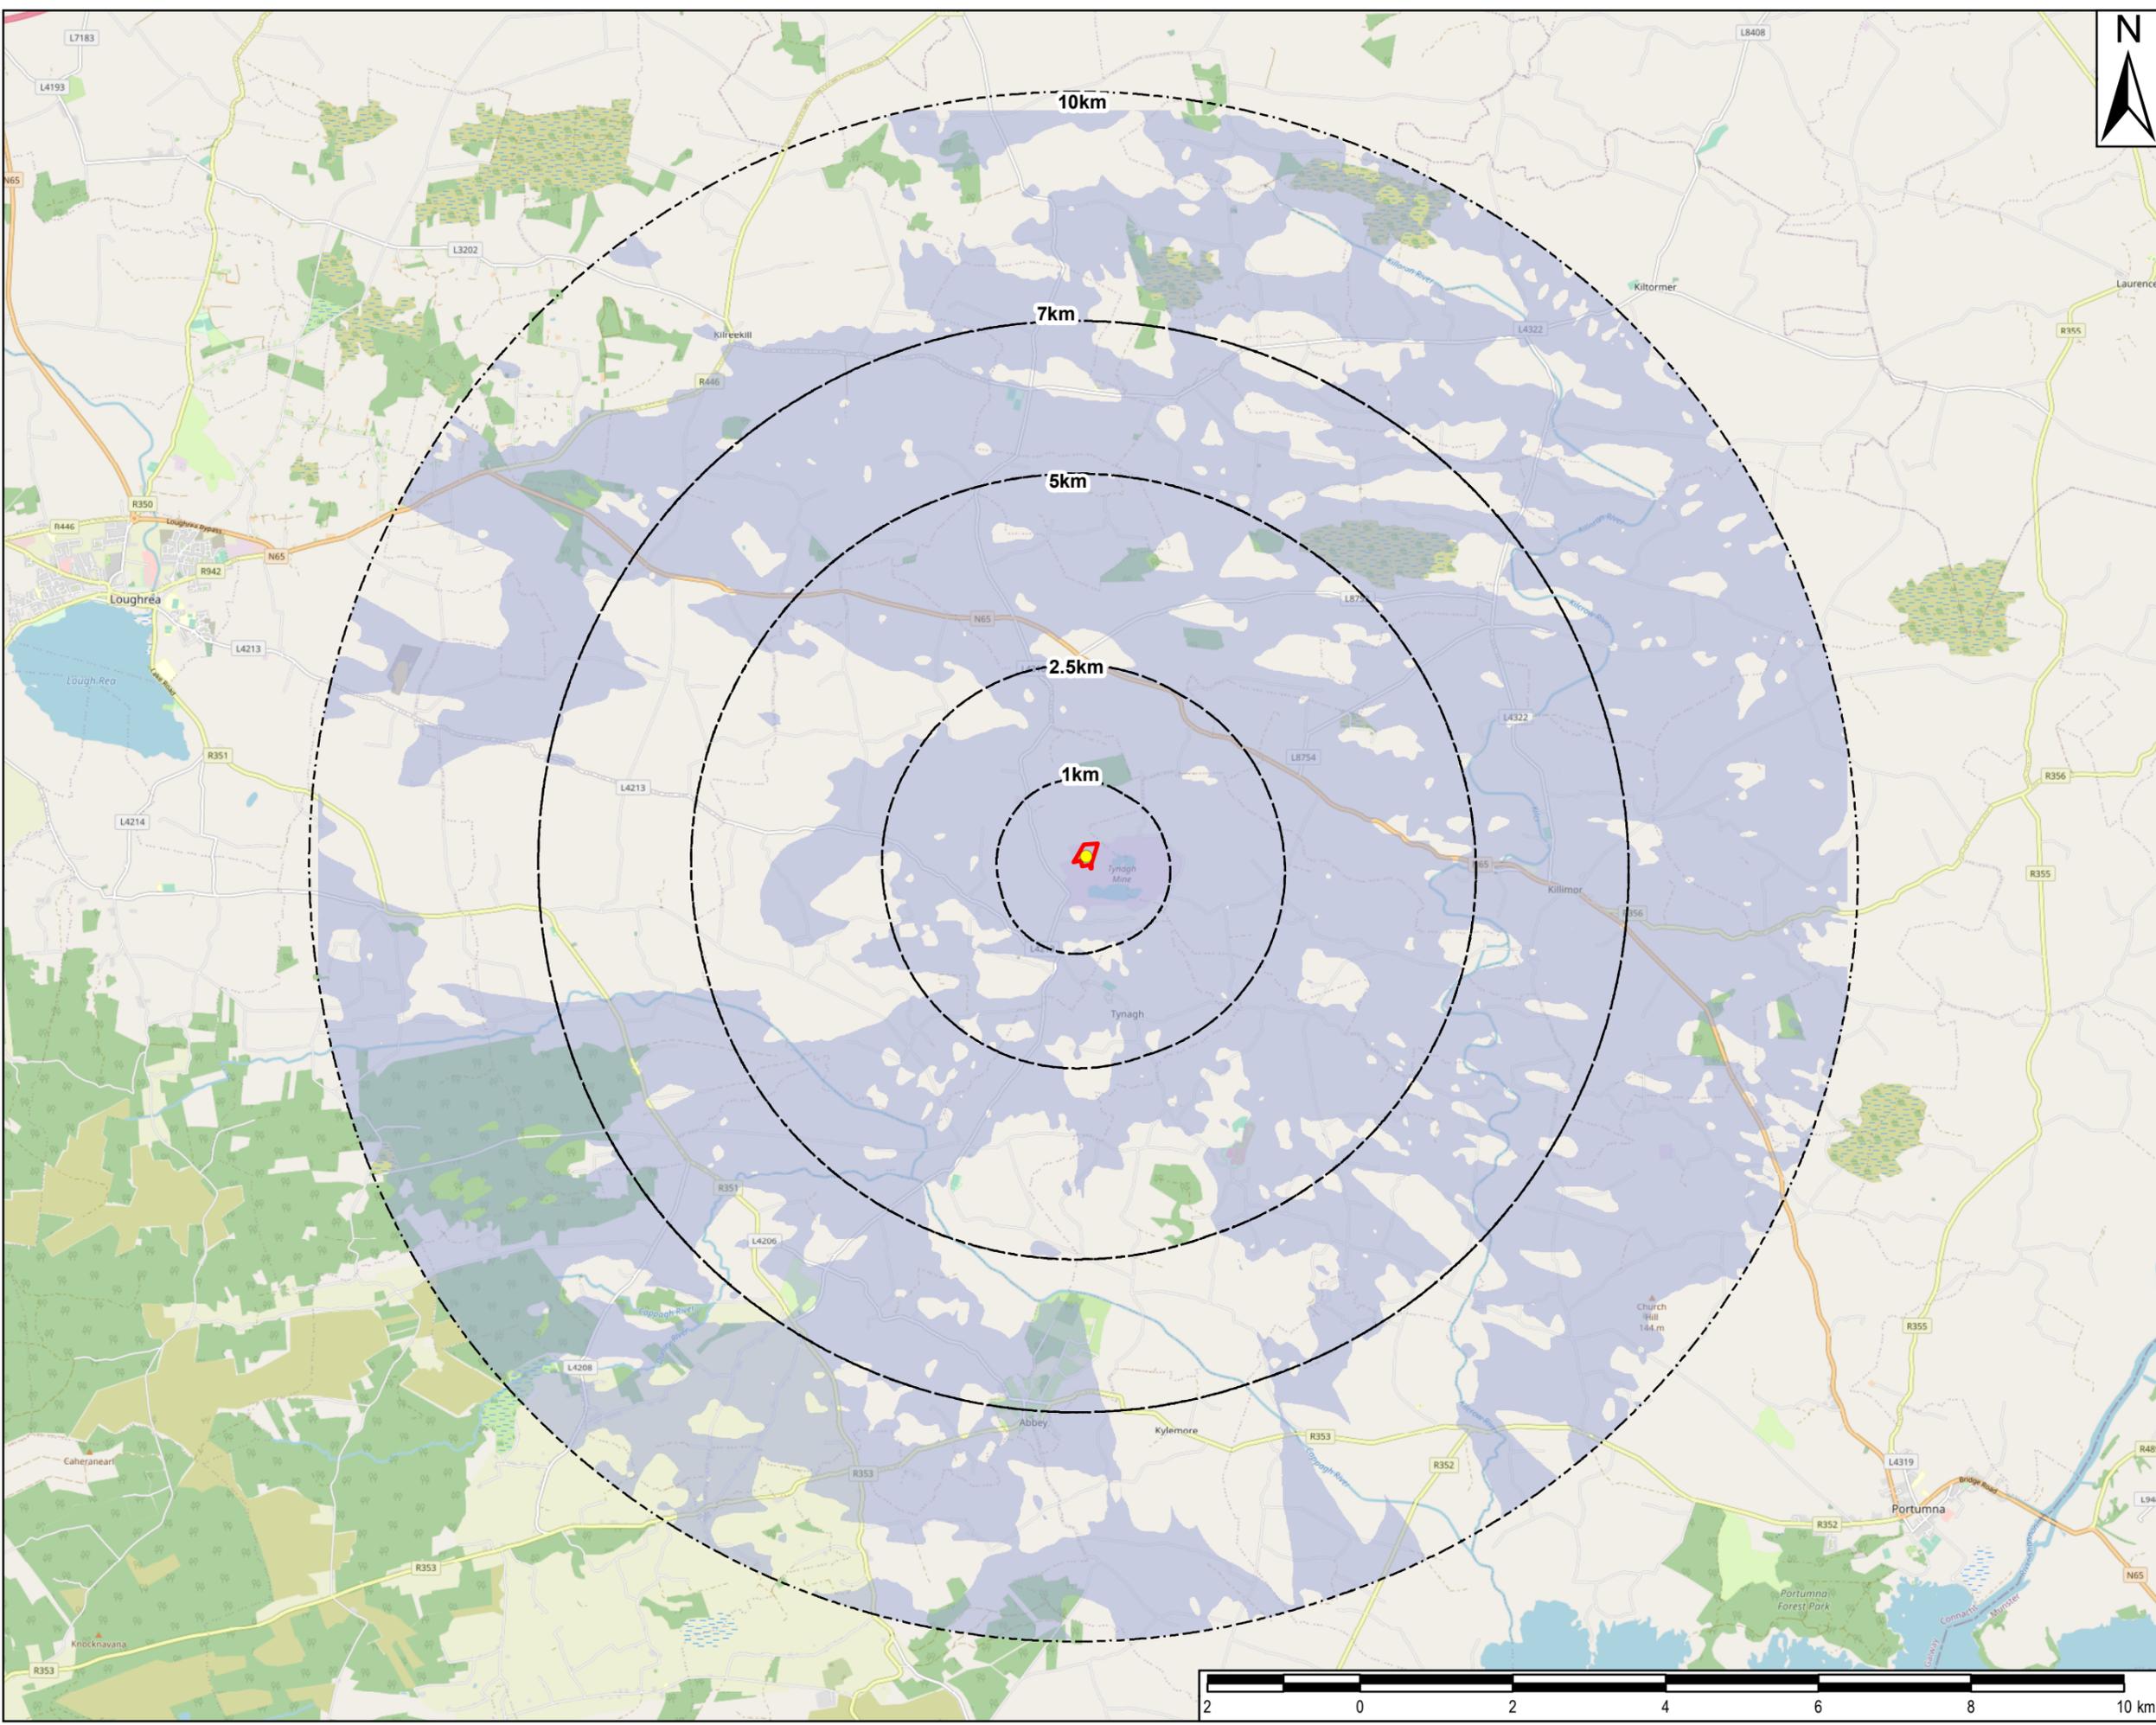

THIS DRAWING IS TO BE USED ONLY FOR THE PURPOSE OF ISSUE THAT IT WAS ISSUED FOR AND IS SUBJECT TO AMENDMENT

LEGEND

- Proposed Development Site
- Study Area
- Zone of Theoretical Visibility**
- 40m Stack Theoretically Visible
- Proposed Stack Location

Copyright: Service Layer Credits: © OpenStreetMap (and) contributors, CC-BY-SA
 Zone of Theoretical Visibility (ZTV) has been generated using Ordnance Survey Ireland's 10m digital terrain model, which does not take account of the screening effects of vegetation, buildings or other structures.
 ZTV is based upon a maximum stack height of 25 and 40m and an observer eye height of 1.6m. All heights mentioned are above ground

Purpose of Issue:
ENVIRONMENTAL IMPACT ASSESSMENT REPORT (EIAR)

Client:
EP Energy Developments

Project Title:
TYNAGH NORTH OCGT

Drawing Title:
LANDSCAPE ZTV

Drawn: TS	Chk'd: SM	App'd: POC	Issue: Jan 2023
AECOM Internal Project No: 60661667		Scale at A3: 1:80,000	

THIS DOCUMENT HAS BEEN PREPARED PURSUANT TO AND SUBJECT TO THE TERMS OF AECOM'S APPOINTMENT BY ITS CLIENT. AECOM ACCEPTS NO LIABILITY FOR ANY USE OF THIS DOCUMENT OTHER THAN BY ITS ORIGINAL CLIENT OR FOLLOWING AECOM'S EXPRESS AGREEMENT TO SUCH USE, AND ONLY FOR THE PURPOSES FOR WHICH IT WAS PREPARED AND PROVIDED.

AECOM
 4th Floor, Adelphi Plaza, George's Street Upper
 Dun Laoghaire
 Co. Dublin, A96 1927
 +353 (1) 238 3100
 www.aecom.com



Drawing No: **FIGURE 10.2** Rev: **0**

