



1 OCGT Section A-A
1 : 200

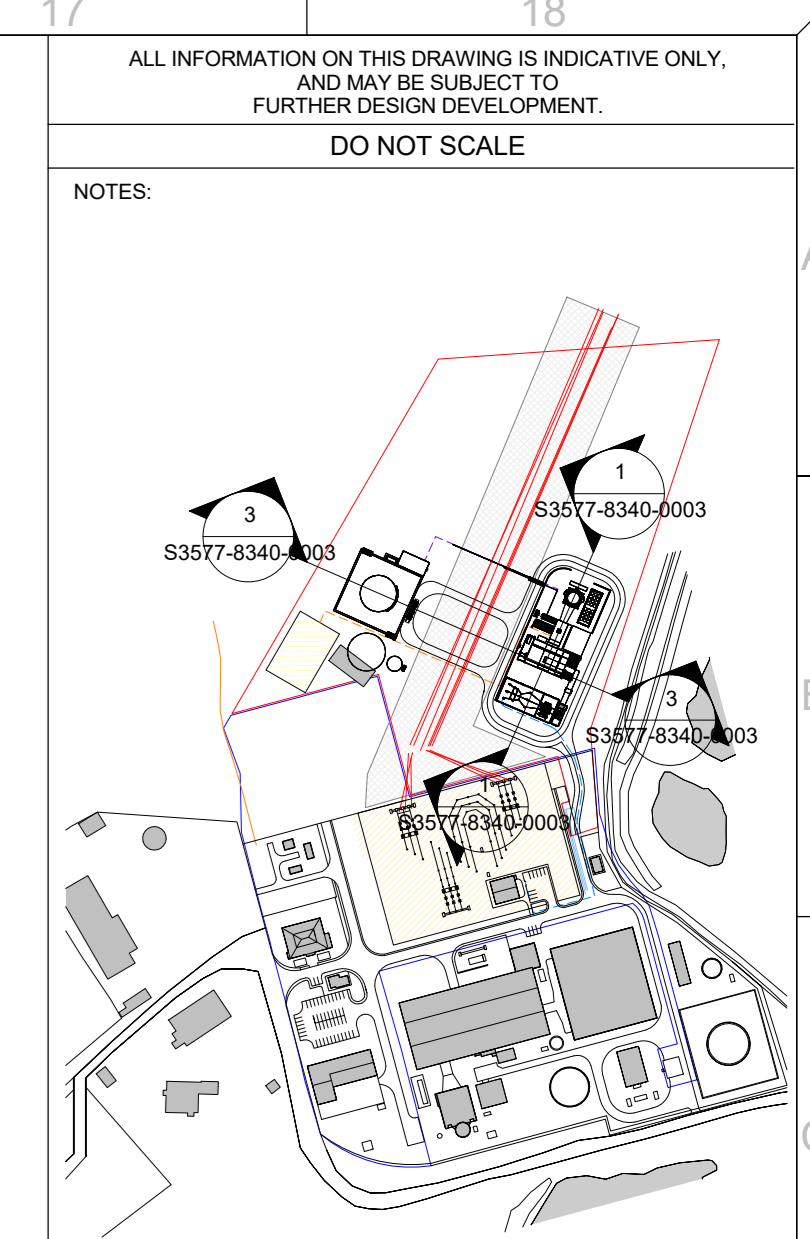

OCGT Key Plan
1 : 5000

ALL INFORMATION ON THIS DRAWING IS INDICATIVE ONLY,
AND MAY BE SUBJECT TO
FURTHER DESIGN DEVELOPMENT.
DO NOT SCALE

NOTES:

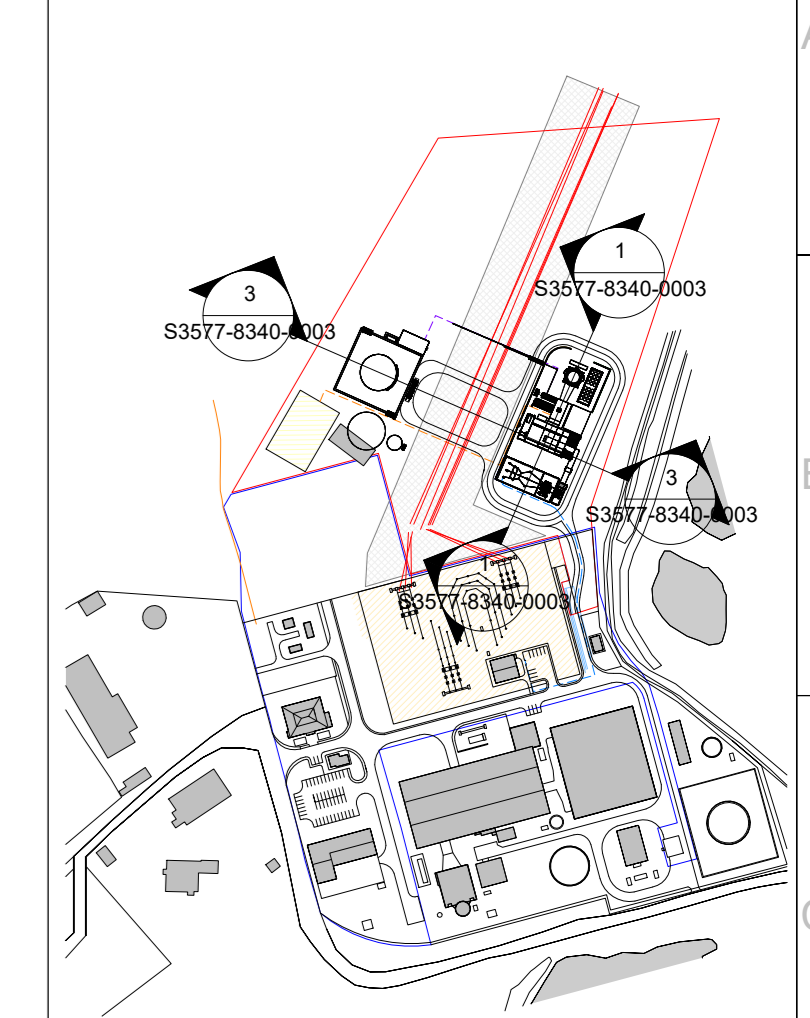

OCGT Key Plan
1 : 5000


R2.0 FOR PLANNING	EMC	A01	HHE	08.02.23	
R1.0 FOR PLANNING	DTW	A01	HHE	25.01.23	
REV.	DETAILS OF REVISION	DRAWN	CHKD	APPV	DATE

FICHTNER
CONSULTING ENGINEERS LIMITED
92 George's Street Lower
Dun Laoghaire
Co. Dublin, A99 V9R6
Tel: +353 (0)1 506 9652
Website: www.fichtner.ie

CLIENT: EPED
SITE: TYNAGH NORTH
PROJECT: TYNAGH NORTH
TITLE: OCGT SECTIONS

DRAWING STATUS:	FOR PLANNING	DATE:	25.01.23
DRAWN BY:	DTW	CHECKED BY:	A01
APPROVED BY:	HHE	DATE:	25.01.23
FILENAME:	S3577-8340-0001DW Tynagh North OCGT R3.0	OFFICE OF ISSUE:	DUBLIN
DRAWING No.:	S3577-8340-0003	SCALE:	1:200

REVISION: R2.0

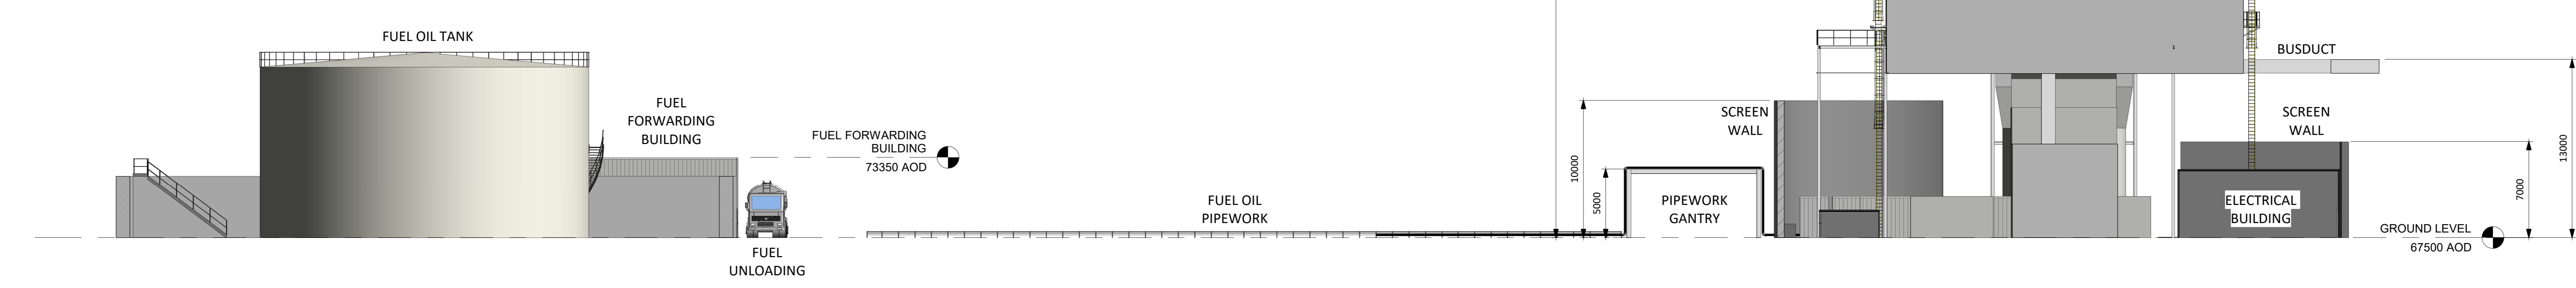

3 OCGT Section B-B
1 : 200



GRAPHIC SCALE: 1:200