

PROJECT

**Clogherchor Wind Farm  
 110kV Grid Connection**

CLIENT



CONSULTANTS



NOTES: -

1. Finished Floor Level (FFL) to local DATUM.
2. The Elevation of the Compound is depicted by localised Topography such that the Cut/Fill Earthworks associated with the construction of the Compound are balanced.

LEGEND: -

- Cut Area shown thus
- Fill Area shown thus

ISSUE/REVISION

I/R	DATE	DESCRIPTION
P01	11.01.23	Issued for Information
P00	03.10.22	Issued for Information

PROJECT NUMBER


05-725

SHEET TITLE


Cut and Fill Area  
Layout Plan

SHEET NUMBER

05725-DR-111

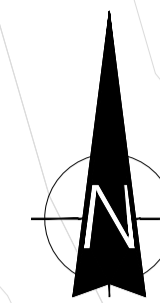

Compound Level 126.5m  
 Cut Volume 47968m<sup>3</sup>  
 Fill Volume 48132m<sup>3</sup>

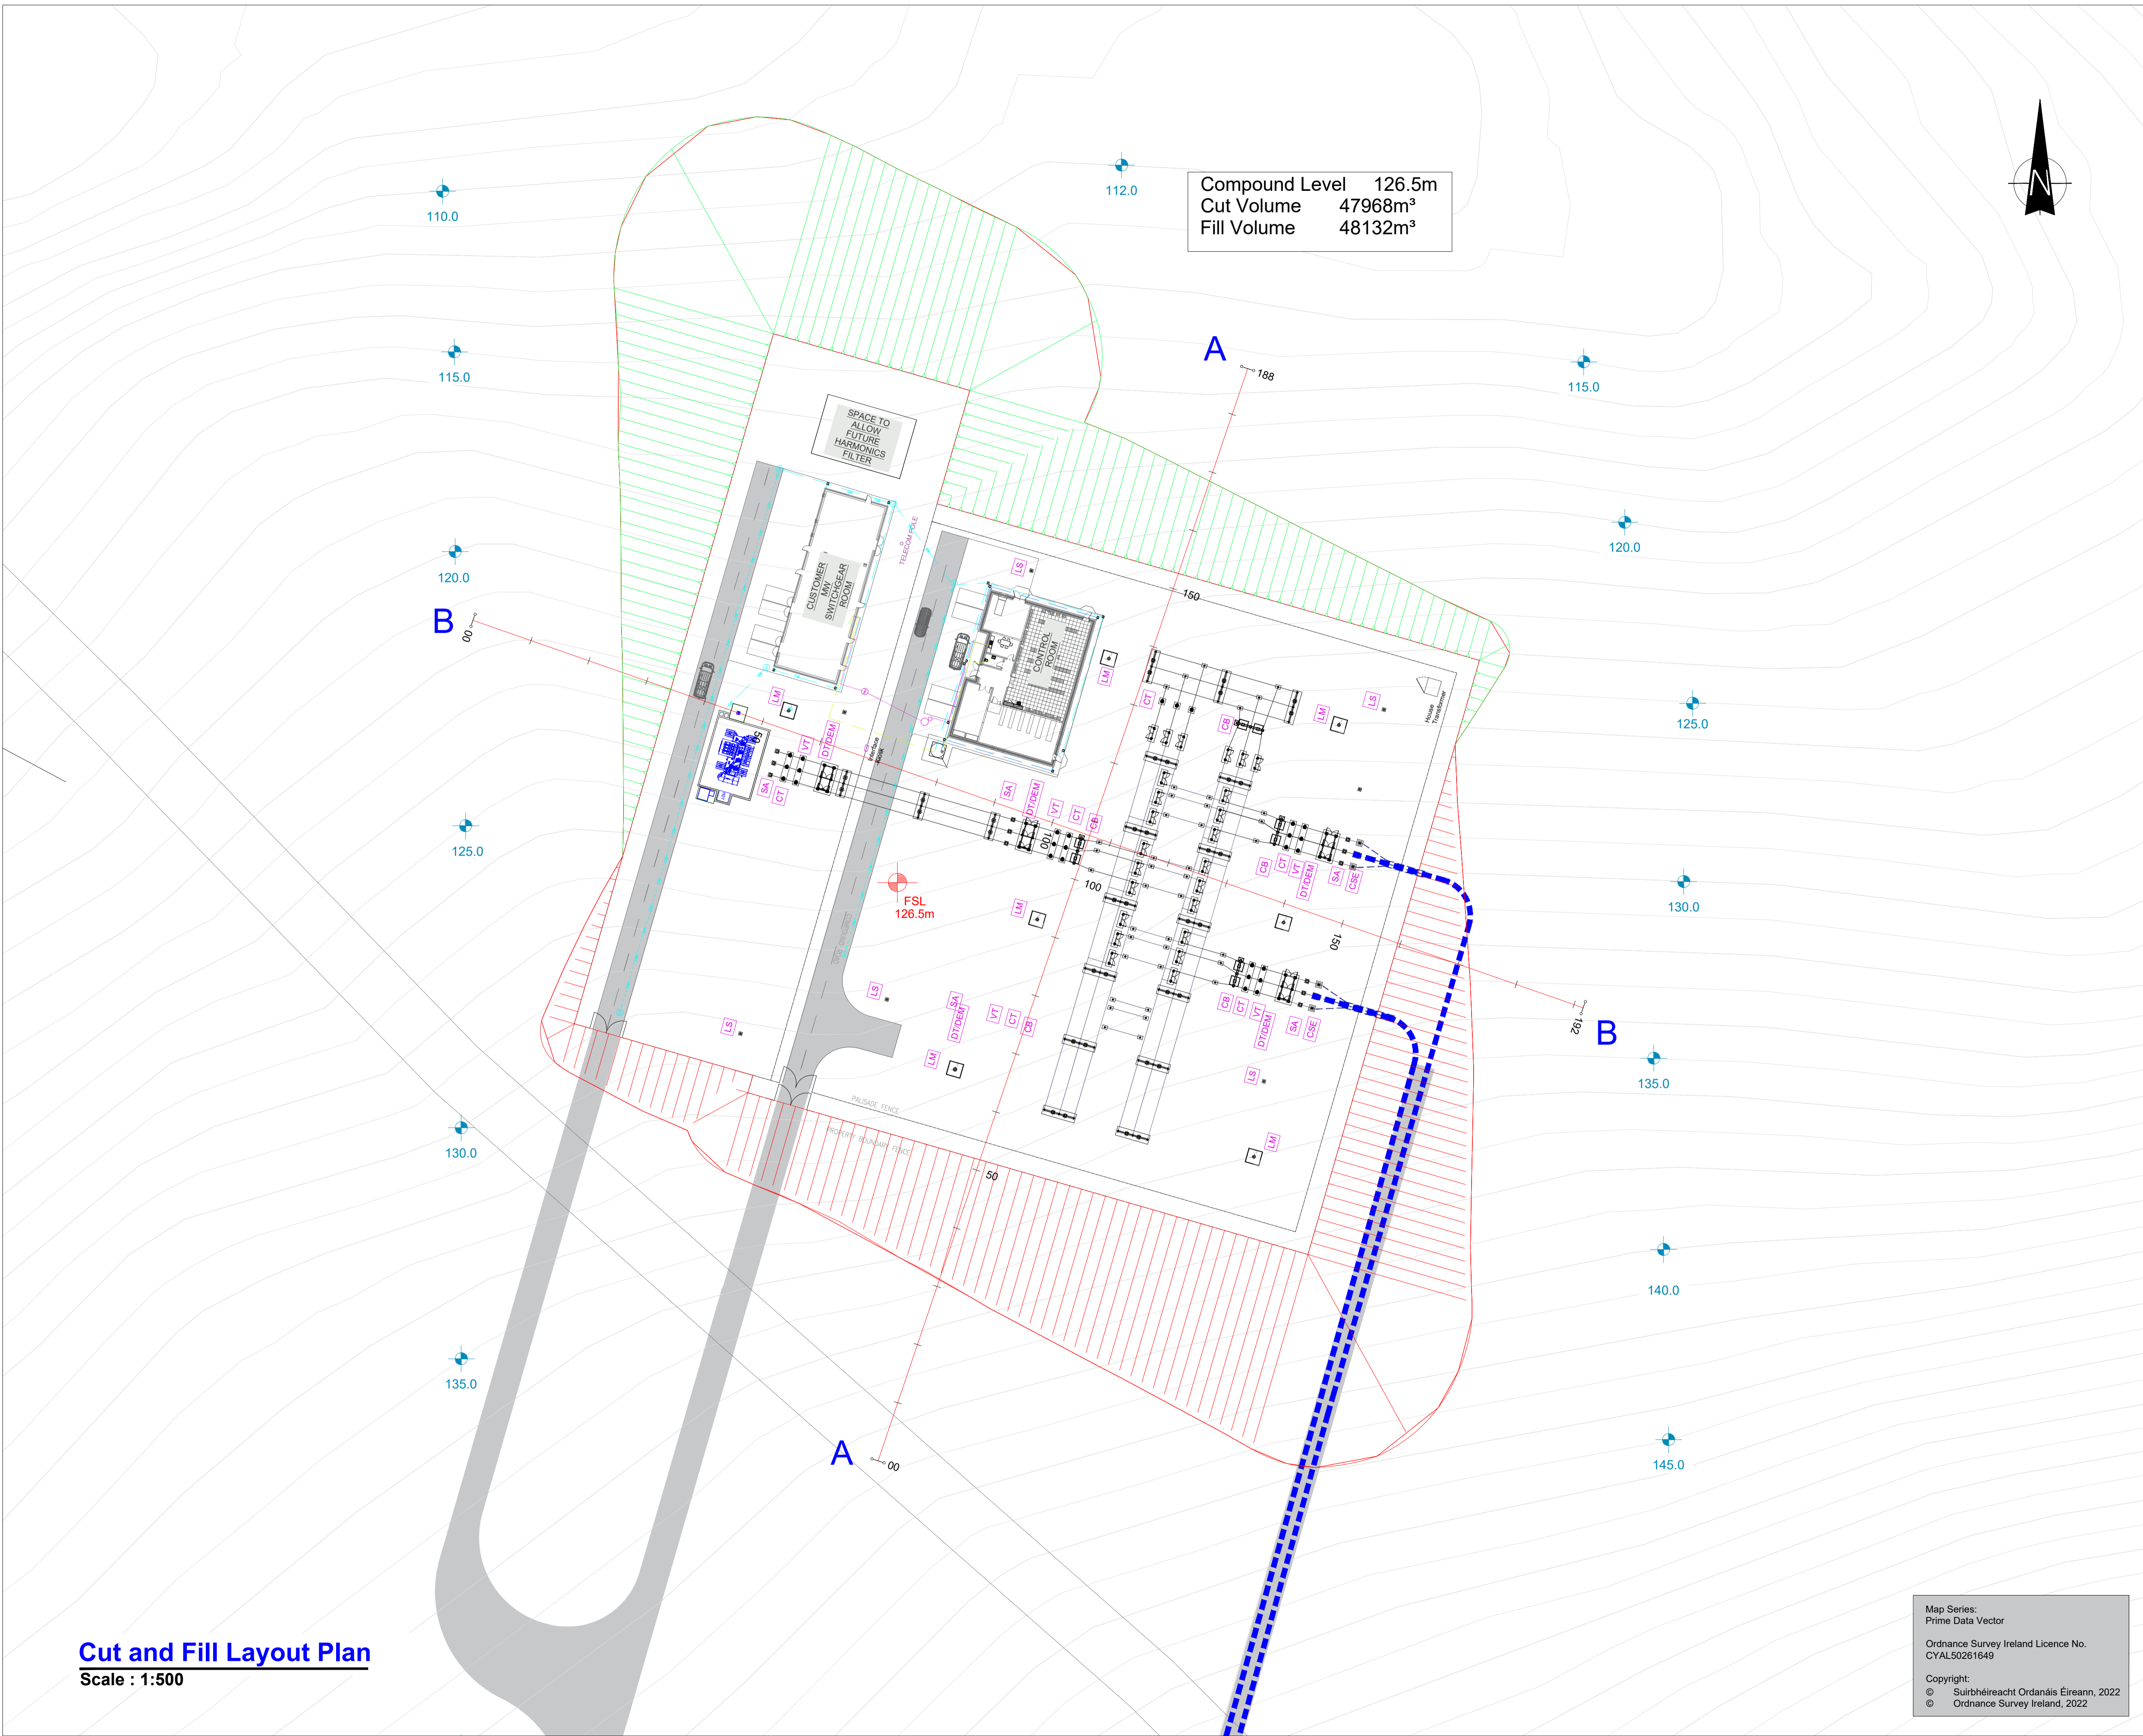

**Cut and Fill Layout Plan**  
 Scale : 1:500

Map Series:  
 Prime Data Vector  
 Ordnance Survey Ireland Licence No.  
 CYAL50261649  
 Copyright:  
 © Suirbhéireacht Ordnáis Éireann, 2022  
 Ordnance Survey Ireland, 2022