

Mercedes Actros with Trafo Low Boy MS
 Overall Length 29.169m
 Overall Width 3.092m
 Overall Body Height 3.615m
 Min Body Ground Clearance 0.161m
 Max Track Width 2.500m
 Lock-to-lock time 6.00s
 Curb to Curb Turning Radius 7.500m

Vehicle Details


Scale: NTS

LEGEND: -

- Proposed Levels shown thus
- Clogherchor UGC Loop In Circuits Ardtaggappary to Tievebrack shown thus
- Permanent Internal Access tracks shown thus
- Clogherchor Substation shown thus
- Clogherchor Substation Future buildable space shown thus
- Vehicle tracking shown thus

NOTES: -

See Vehicle details for Mercedes Actros with Trafo Low Boy

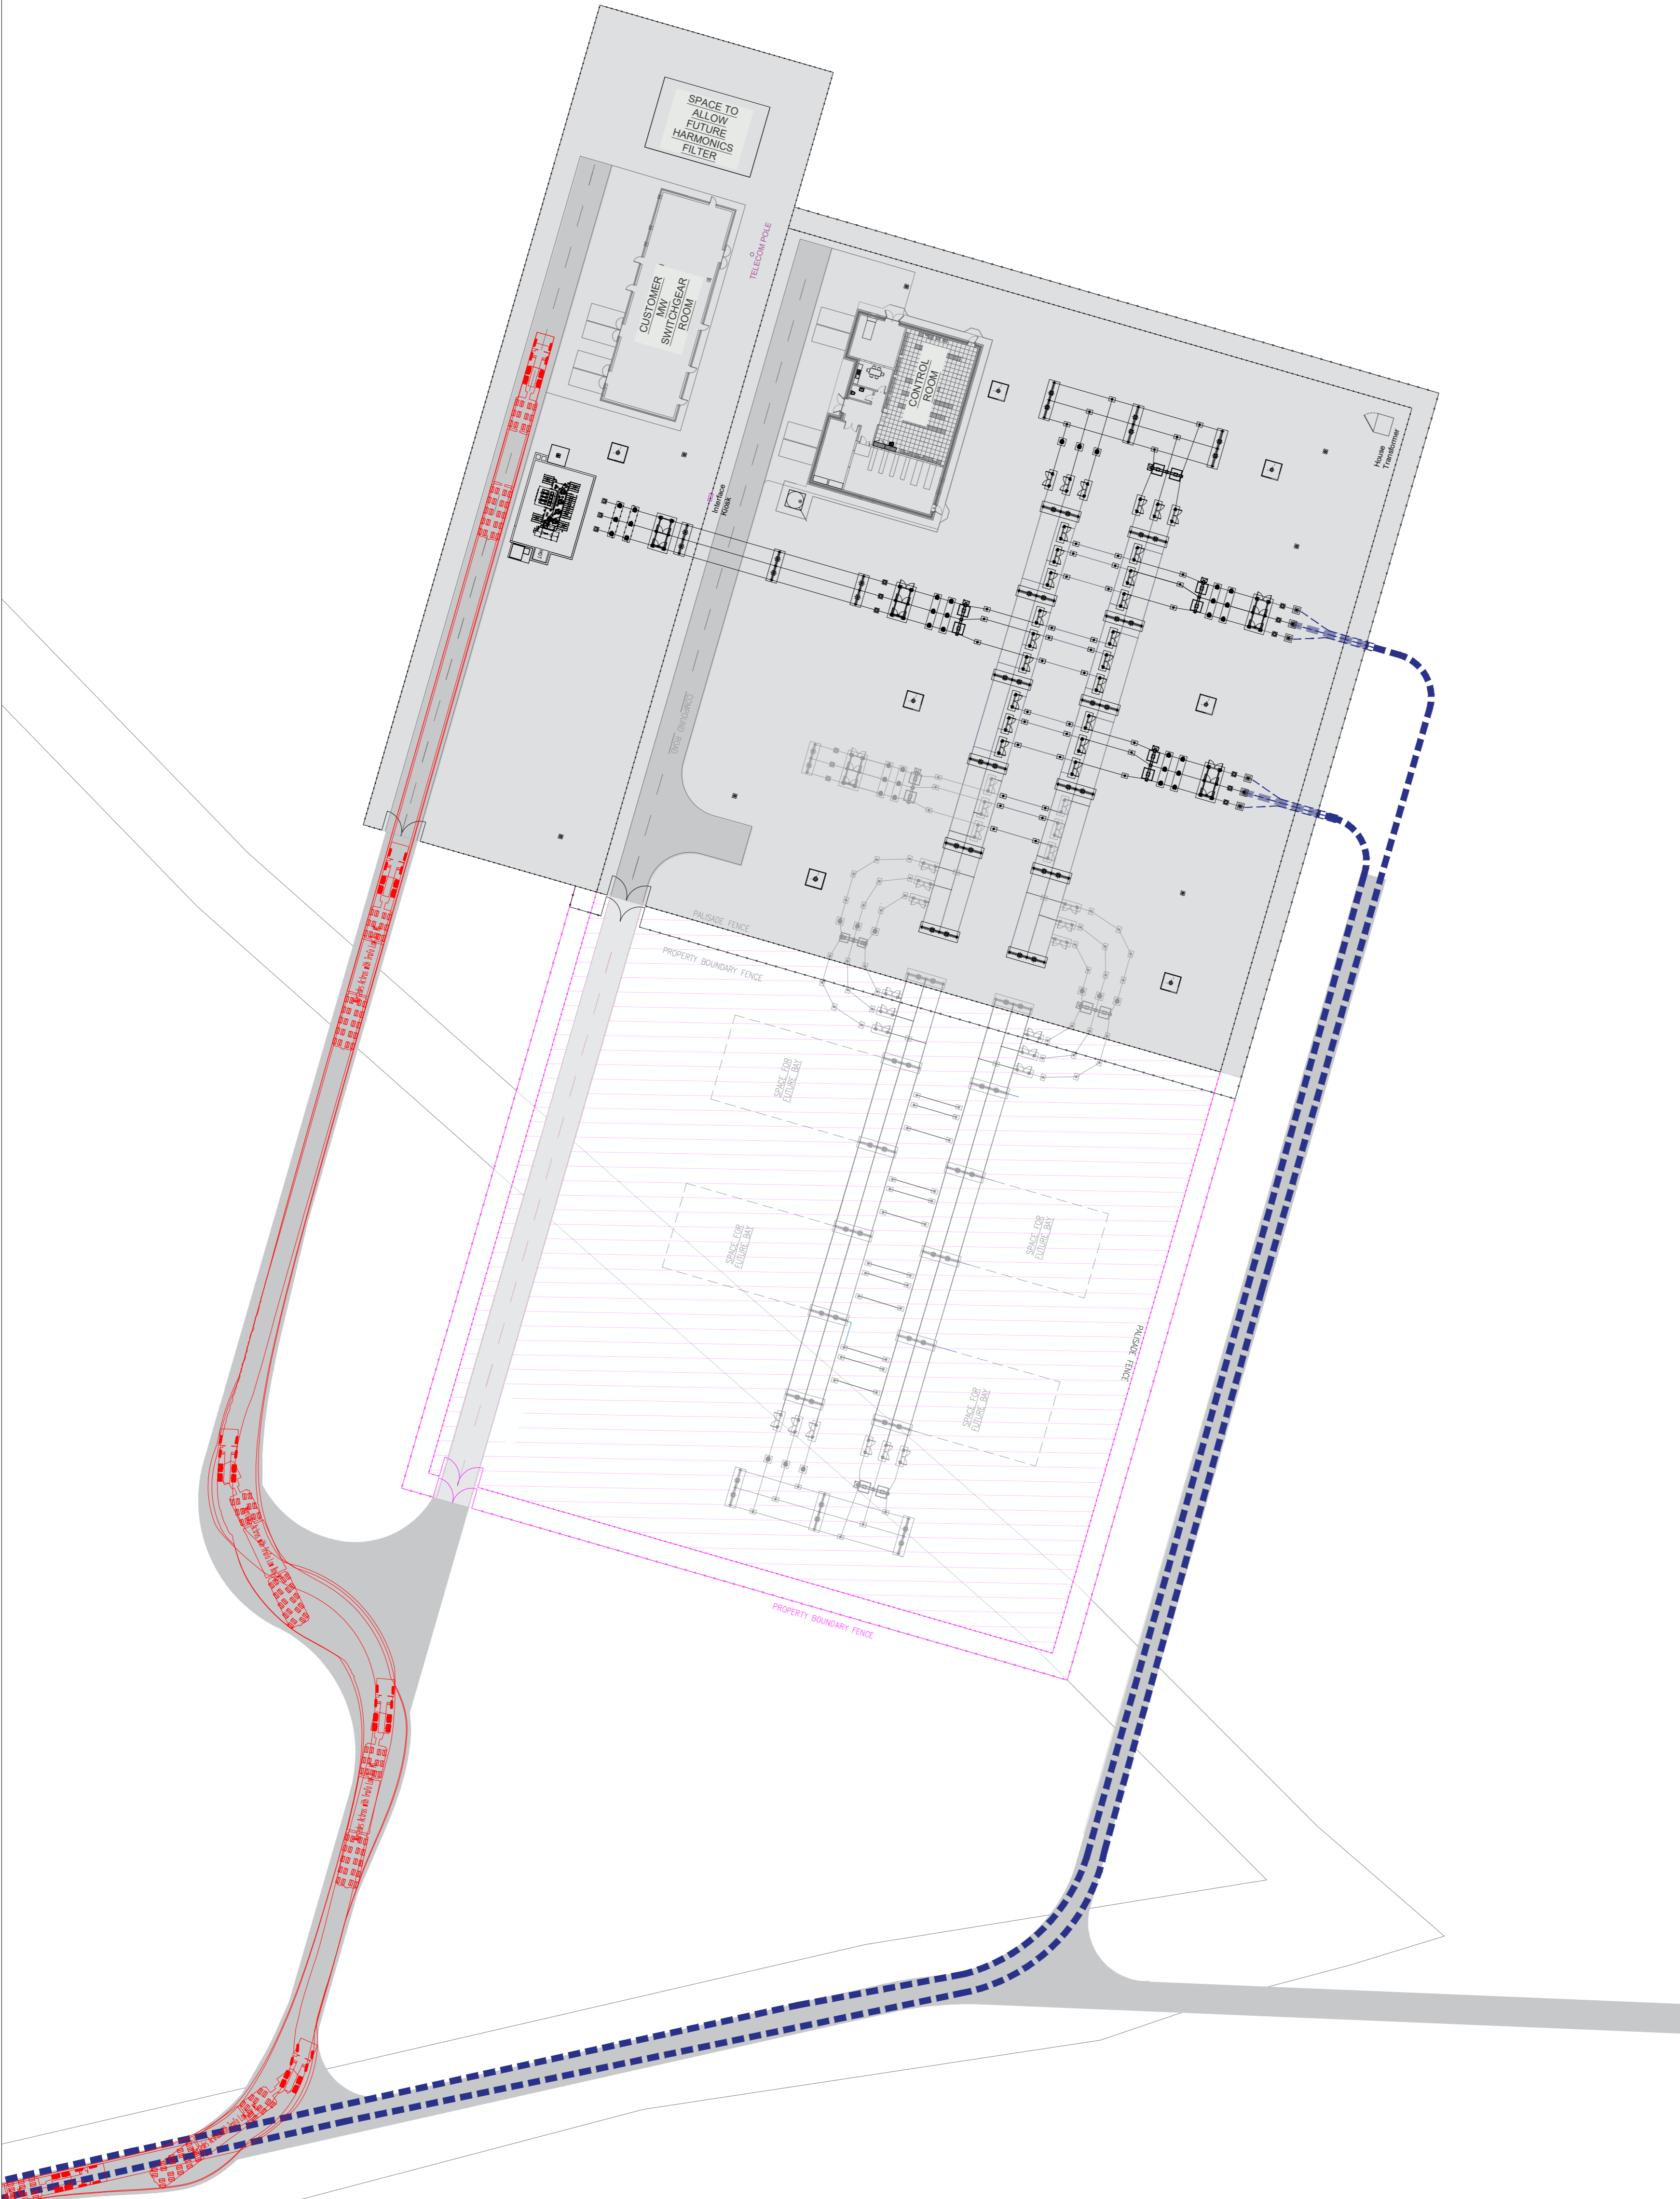

tli GROUP

Head Office: Beenreigh, Abbeydorney, Tralee, Co. Kerry, Ireland
 Tel: 00353 66 7135710

Regional Office: Basepoint Business Centre, Stroudley Road, Basingstoke, Hampshire, RG24 8UP, UK
 Tel: 00 44 1256406664

PROJECT
Clogherchor Wind Farm 110kV Grid Connection

CLIENT
FuturaEnergy Ireland

Orsted

CONSULTANTS

TOBIN
 CONSULTING ENGINEERS

ISSUE/REVISION

IR	DATE	DESCRIPTION
P00	11.01.23	Issued for Information

PROJECT NUMBER
05-725

SHEET TITLE
Substation Layout Plan with Vehicle Tracking

SHEET NUMBER
05725-DR-136

Access Track Vehicle Tracking
 Scale: 1:500

Map Series:
 Prime Data Vector
 Ordnance Survey Ireland Licence No. CYAL50181686
 Copyright:
 © Suirbhéireacht Ordnáis Éireann, 2022
 © Ordnance Survey Ireland, 2022.