


Mercedes Actros with Trafo Low Boy MS
 Overall Length 29.169m
 Overall Width 3.092m
 Overall Body Height 3.615m
 Min Body Ground Clearance 0.161m
 Max Track Width 2.500m
 Lock-to-lock time 6.00s
 Curb to Curb Turning Radius 7.500m

Vehicle Details

Scale: NTS

LEGEND: -

- Proposed Levels shown thus
- Clogherchor UGC Loop In Circuits Ardnagappary to Tievebrack shown thus
- Permanent Internal Access tracks shown thus
- Clogherchor Substation shown thus
- Clogherchor Substation Future buildable space shown thus
- Vehicle tracking shown thus

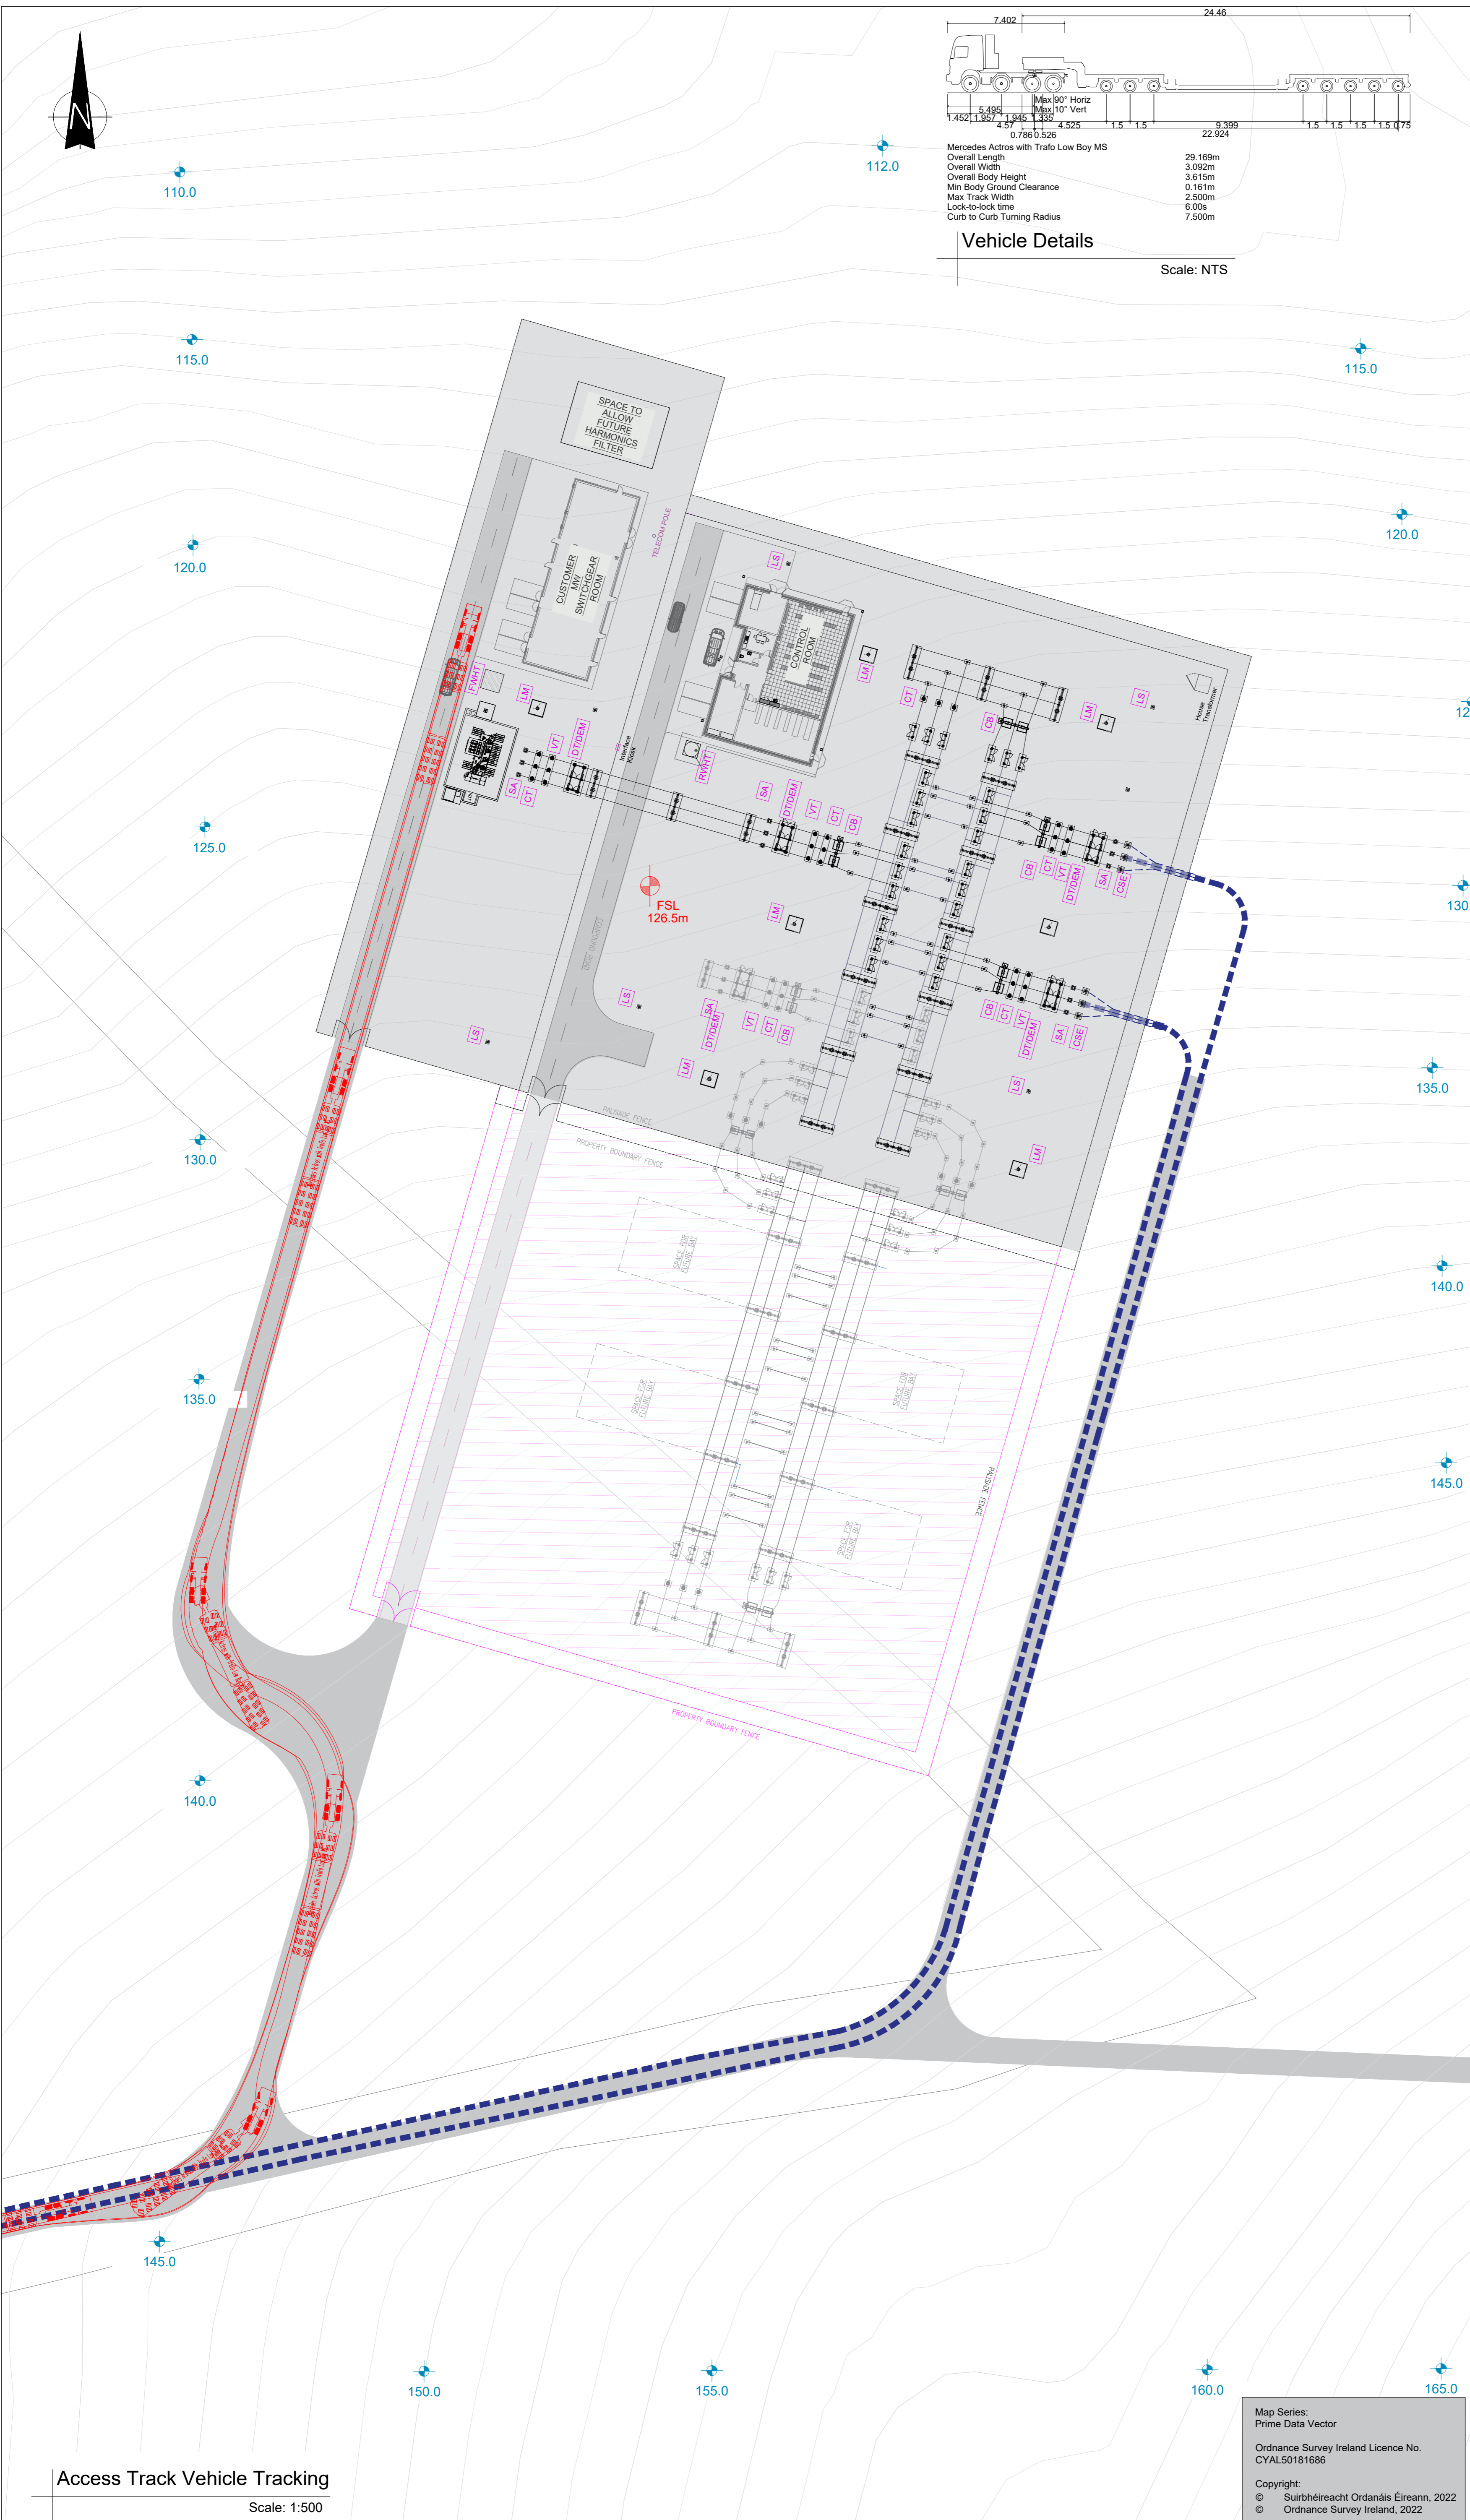

NOTES: -

See Vehicle details for Mercedes Actros with Trafo Low Boy

Head Office: Beenreigh, Abbeydorney, Tralee, Co. Kerry, Ireland. Tel: 00353 66 7135710

Regional Office: Basepoint Business Centre, Stroudley Road, Basingstoke, Hampshire, RG24 8UP, UK. Tel: 00 44 1256406664

PROJECT
Clogherchor Wind Farm 110kV Grid Connection

CLIENT
FuturaEnergy Ireland

Orsted

CONSULTANTS
TOBIN
 CONSULTING ENGINEERS

ISSUE/REVISION

NO	DATE	DESCRIPTION

P00 11.01.23 Issued for Information
 I/R DATE DESCRIPTION

PROJECT NUMBER
05-725

SHEET TITLE
Substation Layout Plan with Vehicle Tracking

SHEET NUMBER
05725-DR-136

Access Track Vehicle Tracking
 Scale: 1:500

Map Series: Prime Data Vector
 Ordnance Survey Ireland Licence No. CYAL50181686
 Copyright: © Suirbhéireacht Ordnáis Éireann, 2022 © Ordnance Survey Ireland, 2022