


Plan Legend:

Visibility Sightline	
Visibility Envelope	
Existing Road Edge	
Existing Drain	
Grass Edge Verge	
Existing Fenceline	
Existing Tree / Bush	

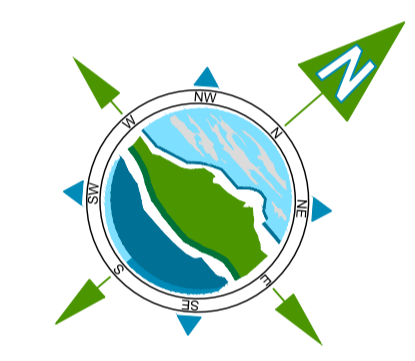

Rev	Date	Description	By	Chkd.
A	09.02.23	PLANNING ISSUE	EB	MN

Client:		CLOGHERCOR WIND FARM LTD.	
Project:		CLOGHERCOR WIND FARM	
Title:		AMENITY CAR PARK ENTRANCE VISIBILITY SIGHTLINES	
Scale @ A1:		1:400	
Prepared by:	Checked:	Date:	
E. Beggs	J. Staunton	November 22	
Project Director:	S. Tinnelly		
Drawing Status:	Planning		

TOBIN
CONSULTING ENGINEERS

Block 10-4, Blanchardstown Corporate Park,
Dublin 15, Ireland.
tel: +353-(0)1-8030406
fax: +353-(0)1-8030409
e-mail: dublin@tobin.ie
www.tobin.ie

TOBIN Consulting Engineers will not be liable for any use of this document for any purpose other than that for which it was originally prepared and intended. Except where specifically stated, no liability is accepted by TOBIN for any errors or omissions in any form and this document shall not be relied upon by any third party for any purpose.

Drawing No.: **10798-2043** Revision: **A**

VISIBILITY SIGHTLINES AT AMENITY CAR PARK ENTRANCE

NOTE :
ALL VEGETATION AND OBSTRUCTIONS WITHIN THE VISIBILITY ENVELOPE WILL BE LOWERED AND MAINTAINED SO AS NOT TO ENCR OACH WITHIN THE VISIBILITY ENVELOPE.