



GENERAL LEGEND

PLANNING APPLICATION BOUNDARY		EXISTING LOCAL RIVERS / STREAMS	
PROPOSED TURBINE HARDSTAND		PROPOSED TURBINE LOCATION	
PROPOSED TEMPORARY COMPOUND LOCATION		PROPOSED SUBSTATION LOCATION	
PROPOSED BORROW PIT LOCATION		INTERCEPTOR DITCH	
ROADSIDE SWALE		SLOPE DIRECTION	
AMENITY TRAIL			
SURFACE WATER SETTLEMENT POND			

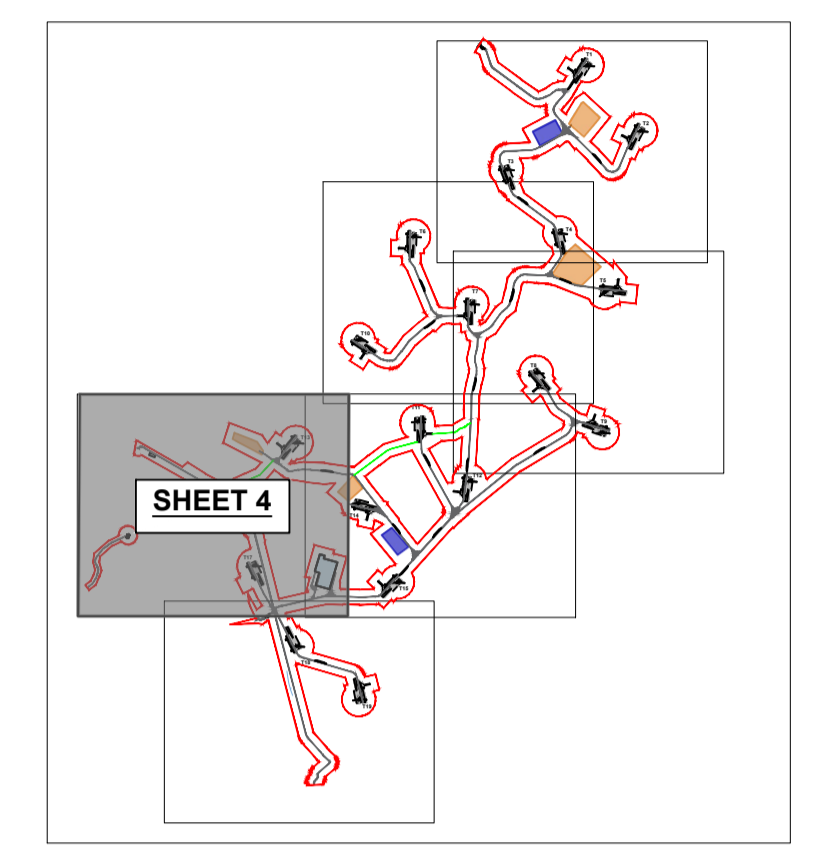

KEY PLAN
Scale @ A1: NTS

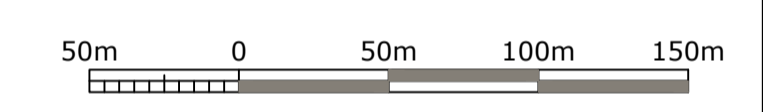

Rev	Date	Description	By	Chkd.
A	09.02.23	PLANNING ISSUE	EB	MN

Client:
CLOGHERCOR WIND FARM LTD.

Project:
CLOGHERCOR WIND FARM

Title:
DRAINAGE LAYOUT - Sheet 4 of 6 -

Scale @ A1: **1:2,500** Scales as agreed with ABP 06.01.23
 Prepared by: **E. Beggs** Checked: **J. Dillon** Date: **November 22**
 Project Director: **S. Tinnelly**
 Drawing Status: **Planning**

TOBIN
CONSULTING ENGINEERS
 Block 10-4, Blanchardstown Corporate Park,
 Dublin 15, Ireland.
 tel: +353-(0)1-8030406
 fax: +353-(0)1-8030409
 e-mail: dublin@tobin.ie
 www.tobin.ie

Tobin Consulting Engineers will not be liable for any use of this document for any purpose other than that for which it was originally prepared and provided. Errors, when specifically and explicitly agreed in writing by Tobin Consulting Engineers, shall be the responsibility of the client. No part of this document may be reproduced or transmitted in any form and this document shall not be relied upon by any third party for any purpose.

Drawing No.: **10798-2063** Revision: **A**