



GENERAL LEGEND

PLANNING APPLICATION BOUNDARY		EXISTING LOCAL RIVERS / STREAMS	
PROPOSED TURBINE HARDSTAND		PROPOSED TURBINE LOCATION	
PROPOSED TEMPORARY COMPOUND LOCATION		PROPOSED SUBSTATION LOCATION	
PROPOSED BORROW PIT LOCATION		INTERCEPTOR DITCH	
ROADSIDE SWALE		SLOPE DIRECTION	
AMENITY TRAIL			
SURFACE WATER SETTLEMENT POND			

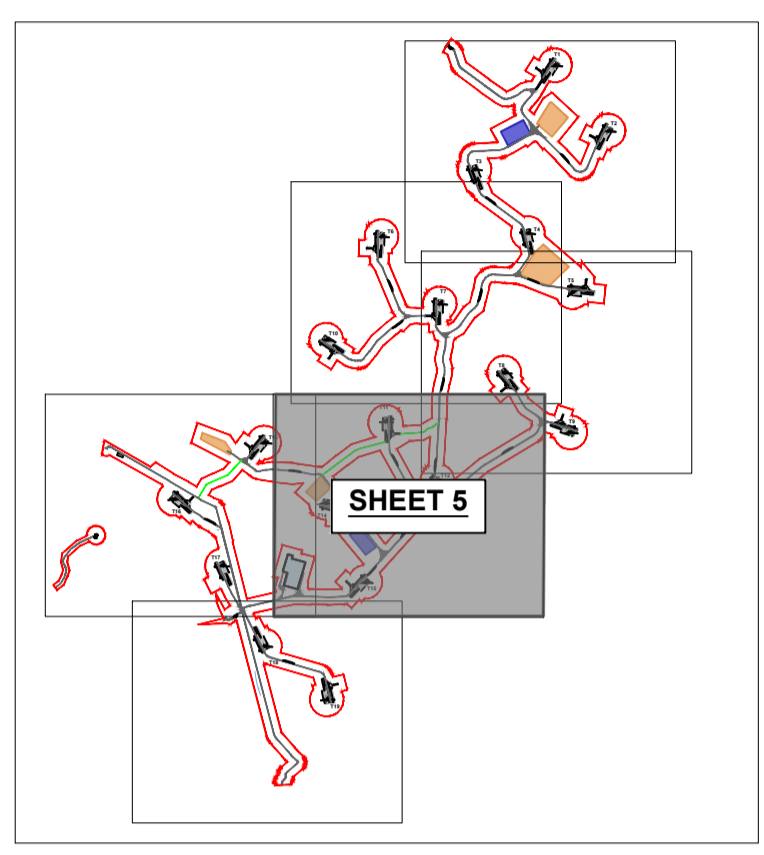

KEY PLAN
Scale @ A1: NTS

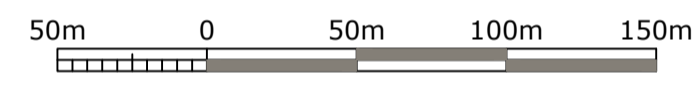

Rev	Date	Description	By	Chkd.
A	09.02.23	PLANNING ISSUE	EB	MN

Client:
CLOGHERCOR WIND FARM LTD.

Project:
CLOGHERCOR WIND FARM

Title:
DRAINAGE LAYOUT - Sheet 5 of 6 -

Scale @ A1: **1:2,500** Scales as agreed with ABP 06.01.23

Prepared by: **E. Beggs** Checked: **J. Dillon** Date: **November 22**

Project Director: **S. Tinnelly**

Drawing Status: **Planning**

TOBIN
CONSULTING ENGINEERS
Block 10-4, Blanchardstown Corporate Park,
Dublin 15, Ireland.
tel: +353-(0)1-8030406
fax: +353-(0)1-8030409
e-mail: dublin@tobin.ie
www.tobin.ie

Drawing No.: **10798-2064** Revision: **A**