


Appendix 2-1 – Turbine Delivery Route Assessment Drawings



Confirmed Section 1

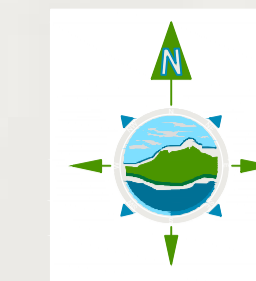

- NOTES:**
1. FIGURED DIMENSIONS ONLY TO BE TAKEN FROM THIS DRAWING.
 2. ALL DRAWINGS TO BE CHECKED BY THE CONTRACTOR ON SITE.
 3. ENGINEER/EMPLOYERS REPRESENTATIVE, APPROPRIATE, TO BE INFORMED BY THE CONTRACTOR OF ANY DISCREPANCIES BEFORE ANY WORK COMMENCES.
 4. THE CONTRACTOR SHALL UNDERTAKE A THOROUGH CHECK FOR THE ACTUAL LOCATION OF ALL SERVICES/UTILITIES, ABOVE AND BELOW GROUND, BEFORE ANY WORK COMMENCES.
 5. ALL LEVELS SHOWN RELATE TO ORDNANCE SURVEY DATUM AT MALIN HEAD.

GENERAL LEGEND

Rev.	Date	Description	By	Chkd.
A	JUNE'21	Design	TI	JOF

Client
Cloghercor Wind Farm Ltd.

Project
Cloghercor Wind Farm

Title
Autotrack
Confirmed Section 1

0m Scale @ A1:NTS

Prepared by:	Checked	Date
TI	JOF	June 2021
Project Director	Micheal Mc Donnell	
Drawing Status	TENDER	



TOBIN
CONSULTING ENGINEERS

Consulting, Civil and Structural Engineers,
Fairgreen House, Fairgreen Road,
Galway, Ireland.

tel: +353 (0)91 565211
fax: +353 (0)91 465398
e-mail: galway@tobin.ie
www.tobin.ie

TOBIN Consulting Engineers will not be liable for any use of this document for any purpose other than that for which it was originally prepared and provided. Except where specifically and explicitly agreed in writing by TOBIN Consulting Engineers, no copyright holder in part of this document may be reproduced or transmitted in any form and this document shall not be relied upon by any third party for any purpose.

Drawing No. **10798-PLAN B**

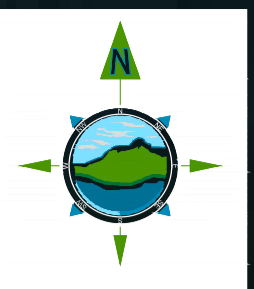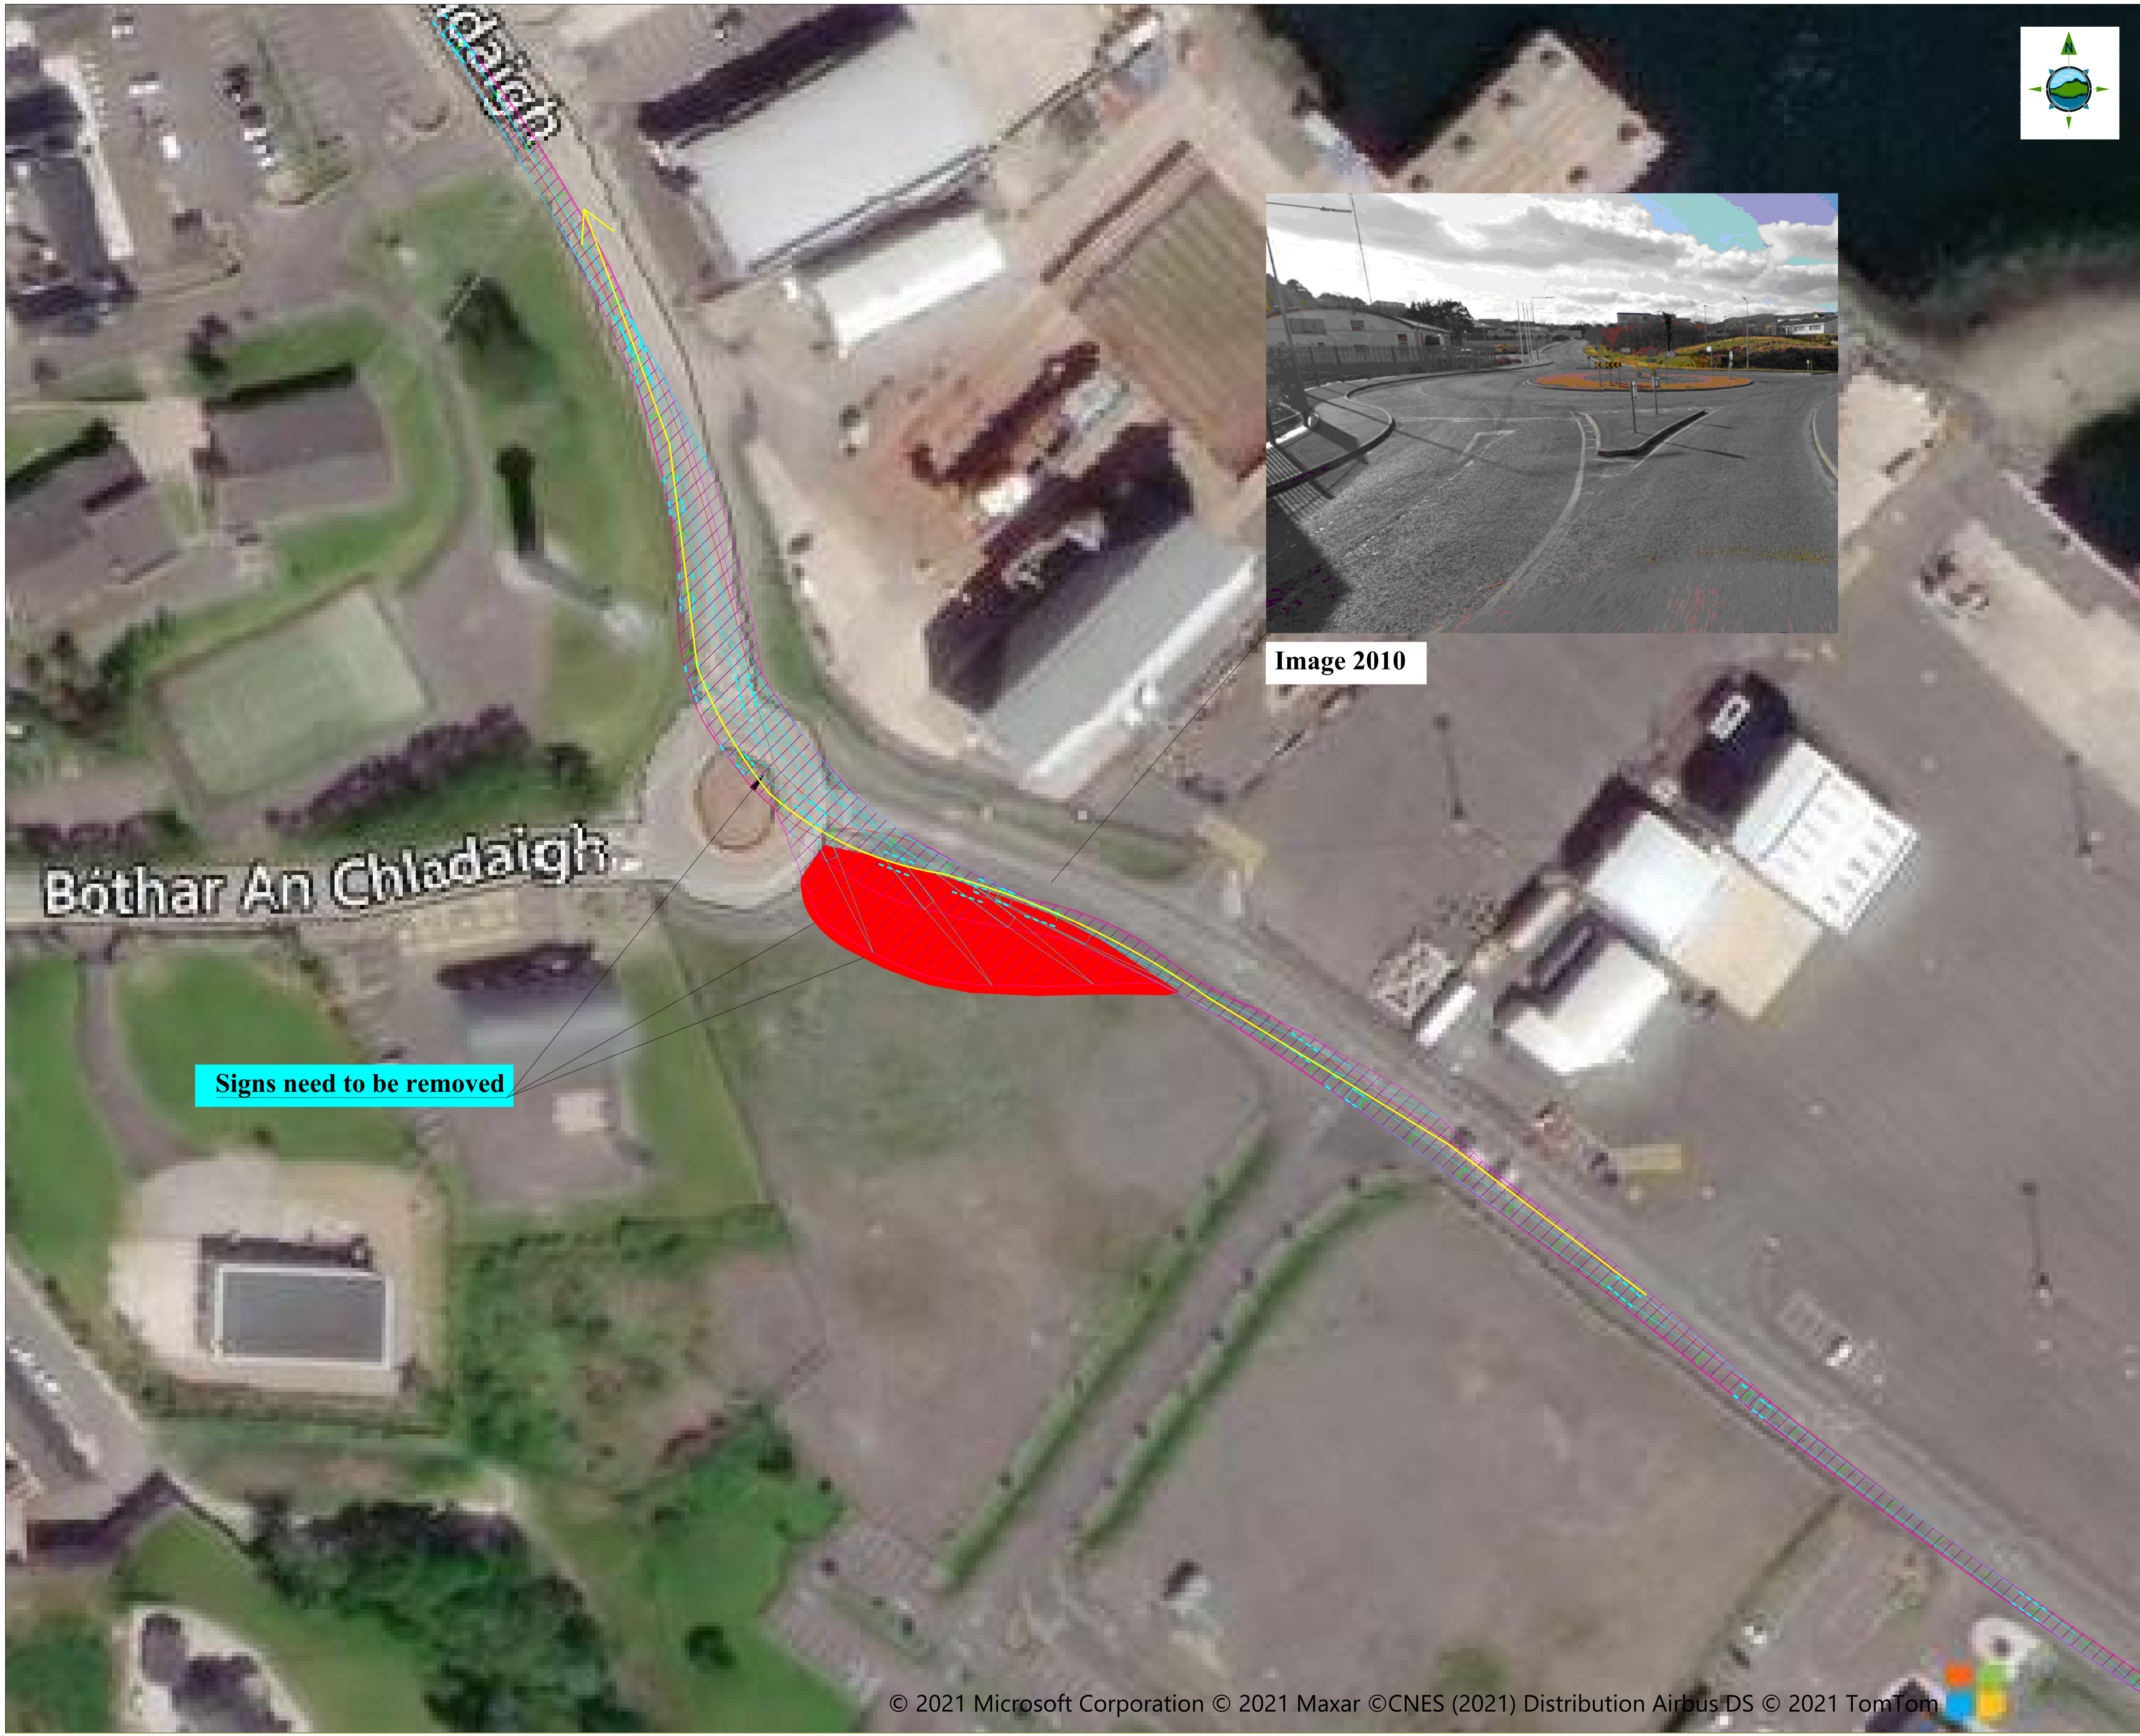

- NOTES:**
- FIGURED DIMENSIONS ONLY TO BE TAKEN FROM THIS DRAWING.
 - ALL DRAWINGS TO BE CHECKED BY THE CONTRACTOR ON SITE
 - ENGINEER/EMPLOYERS REPRESENTATIVE, AS APPROPRIATE, TO BE INFORMED BY THE CONTRACTOR OF ANY DISCREPANCIES BEFORE ANY WORK COMMENCES
 - THE CONTRACTOR SHALL UNDERTAKE A THOROUGH CHECK FOR THE ACTUAL LOCATION OF ALL SERVICES/UTILITIES, ABOVE AND BELOW GROUND, BEFORE ANY WORK COMMENCES
 - ALL LEVELS SHOWN RELATE TO ORDNANCE SURVEY DATUM AT MALIN HEAD



GENERAL LEGEND
 PROPOSED PAVED AREA

 OVERSAIL


Image 2010

Signs need to be removed

Bóthar An Chladaigh


A	JUNE'21	Design	TI	JOF	
Rev.	Date	Description	By	Chkd.	
Client Cloghercor Wind Farm Ltd.					
Project Cloghercor Wind Farm					
Title Autotrack Confirmed Section 1					

0m ## ## ## ## ## ## ##		Scale @ A1:NTS
Prepared by:	Checked	Date
TI	JOF	June 2021
Project Director	Micheal Mc Donnell	
Drawing Status	TENDER	

TOBIN CONSULTING ENGINEERS
 Consulting, Civil and Structural Engineers, Fairgreen House, Fairgreen Road, Galway, Ireland.
 tel: +353-(0)91-565211 fax: +353-(0)91-465398 e-mail: galway@tobin.ie www.tobin.ie

TOBIN Consulting Engineers will not be liable for any use of this document for any purpose other than that for which it was originally prepared and provided. Except where specifically and explicitly agreed in writing by TOBIN Consulting Engineers, no copyright holder, no part of this document may be reproduced or transmitted in any form, and this document shall not be relied upon by any third party for any purpose.

Drawing No. **10798-1001** **B**

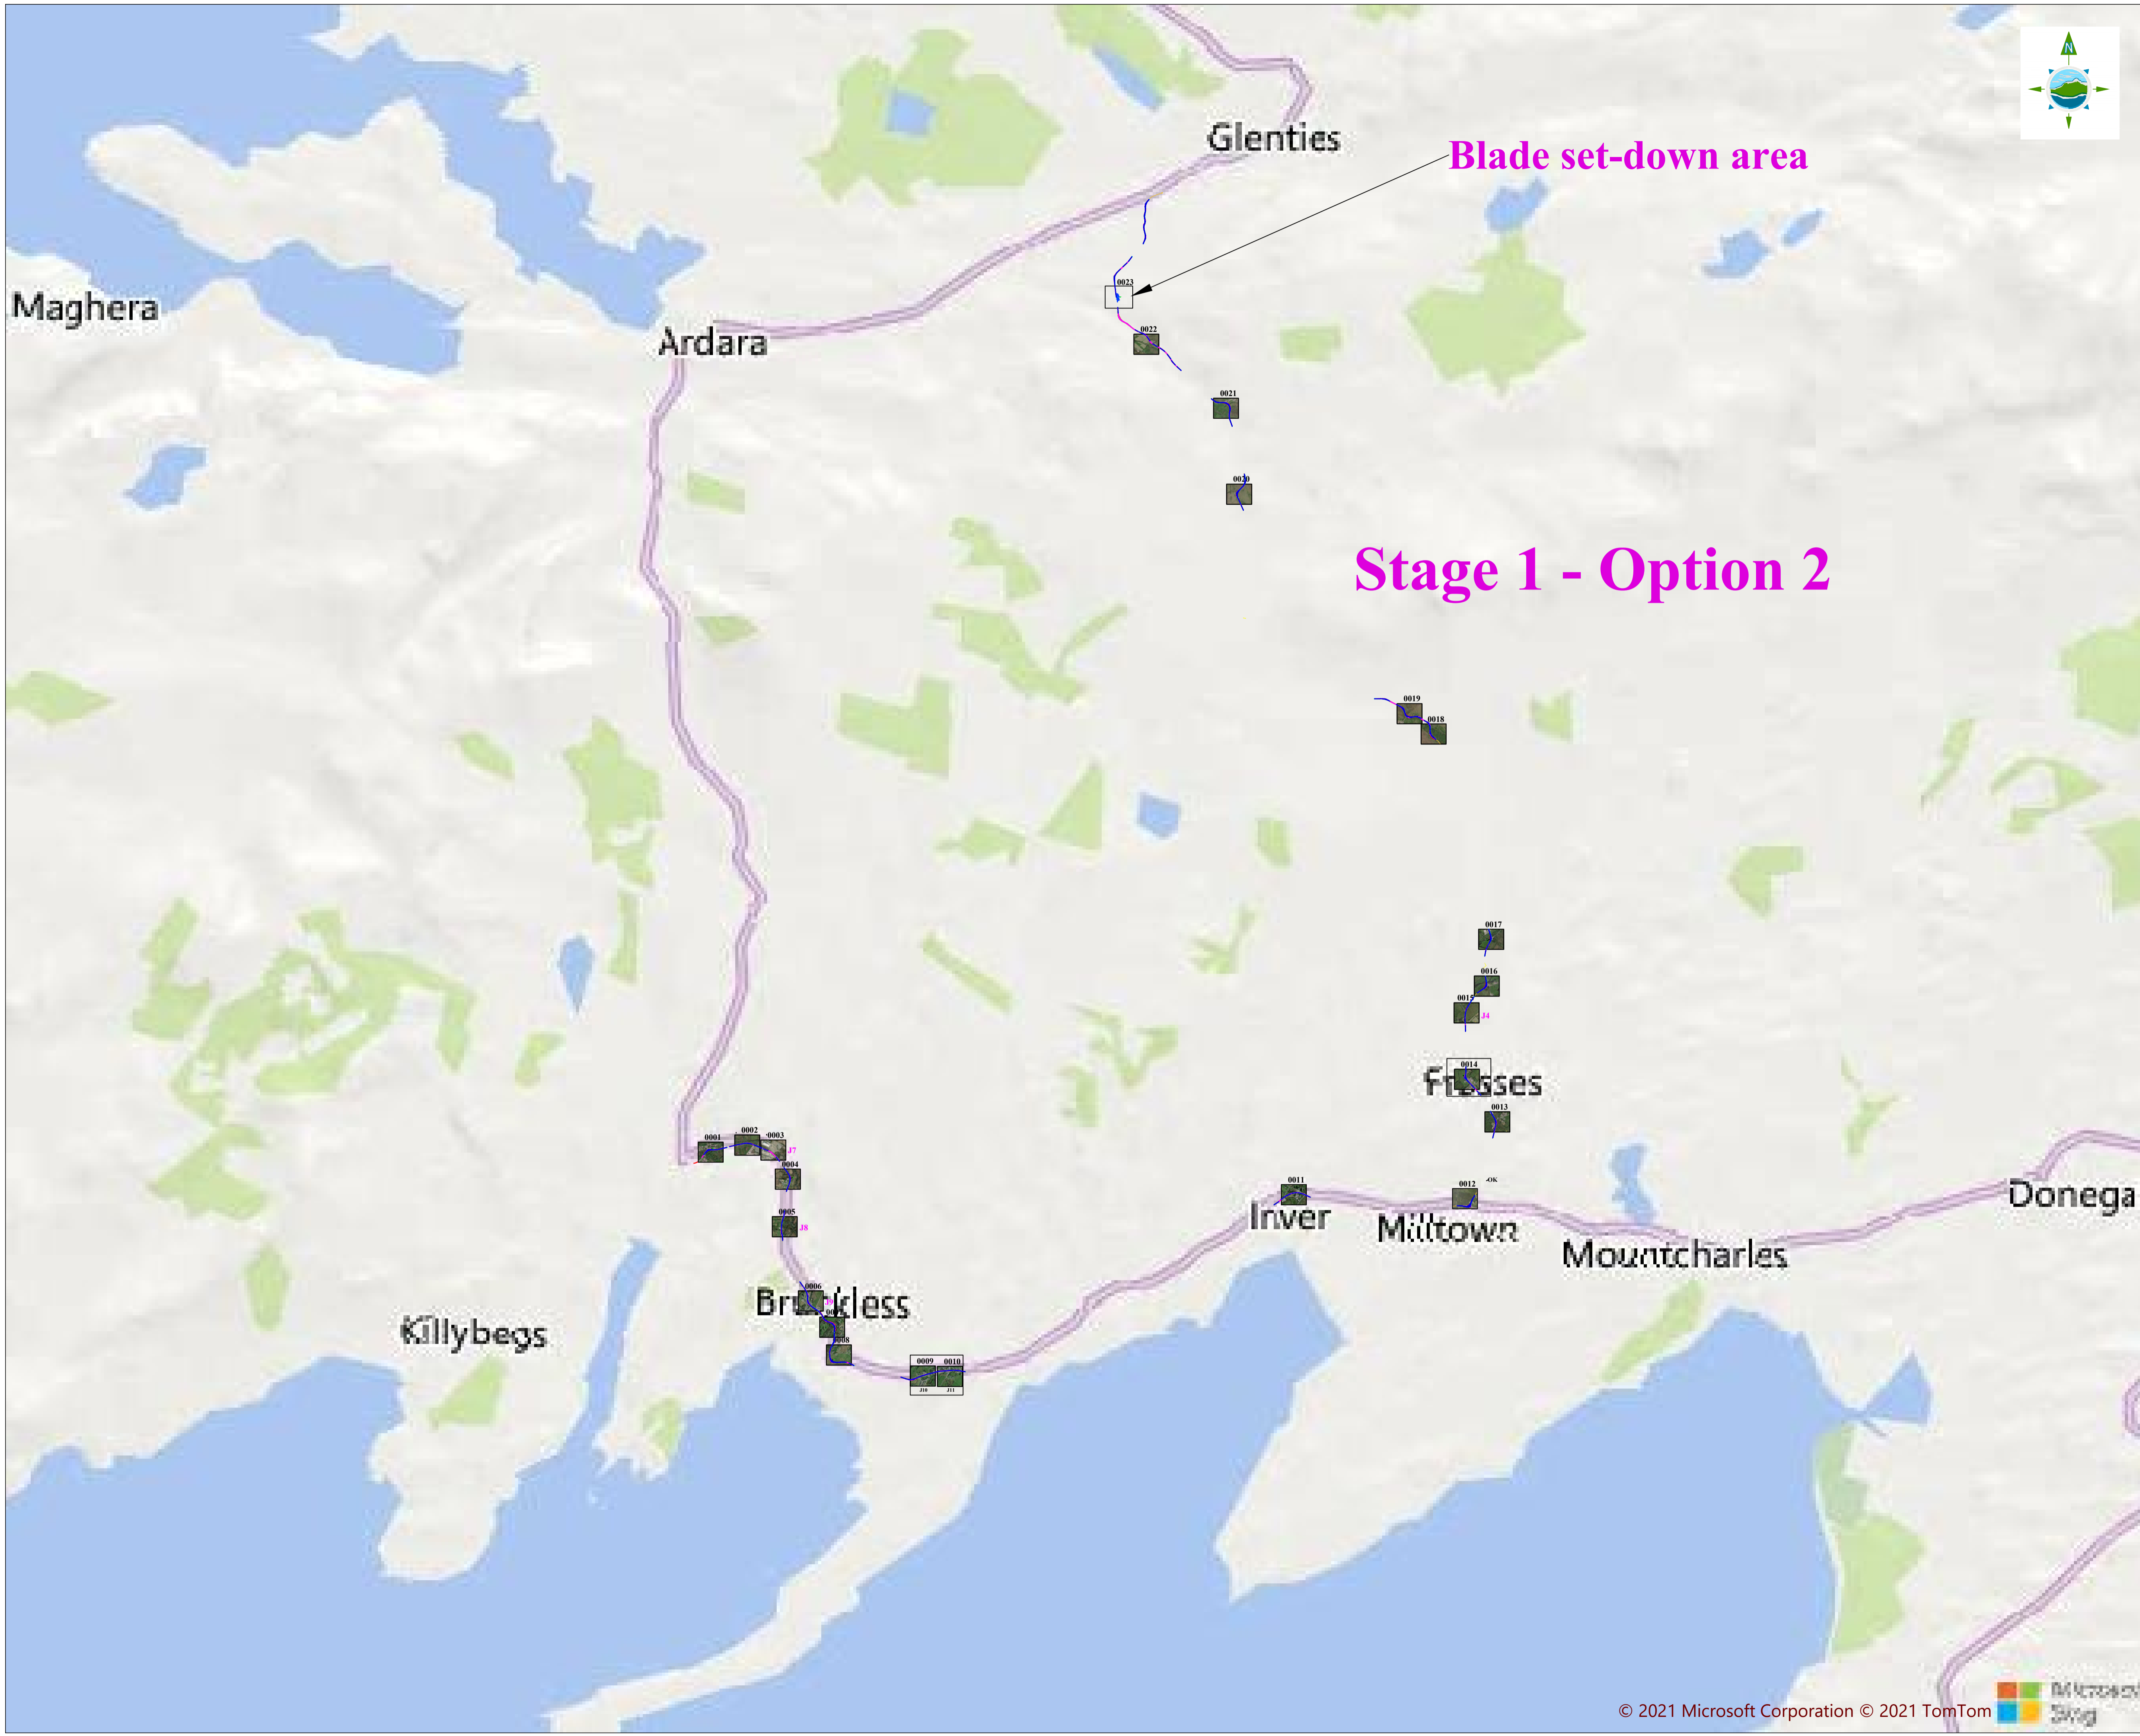

Stage 1 - Option 2

Blade set-down area

- NOTES:**
1. FIGURED DIMENSIONS ONLY TO BE TAKEN FROM THIS DRAWING.
 2. ALL DRAWINGS TO BE CHECKED BY THE CONTRACTOR ON SITE.
 3. ENGINEER/EMPLOYERS REPRESENTATIVE, AS APPROPRIATE, TO BE INFORMED BY THE CONTRACTOR OF ANY DISCREPANCIES BEFORE ANY WORK COMMENCES.
 4. THE CONTRACTOR SHALL UNDERTAKE A THOROUGH CHECK FOR THE ACTUAL LOCATION OF ALL SERVICES/UTILITIES, ABOVE AND BELOW GROUND, BEFORE ANY WORK COMMENCES.
 5. ALL LEVELS SHOWN RELATE TO ORDNANCE SURVEY DATUM AT MALIN HEAD.

GENERAL LEGEND

Rev.	Date	Description	By	Chkd.
B	SEP'21	Design	TI	JOF
A	JUNE'21	Design	TI	JOF

Client	Cloghercor Wind Farm Ltd.
Project	Cloghercor Wind Farm
Title	Autotrack Stage 1 - Option 2



0m 10m 20m 30m 40m 50m Scale @ A1:NTS

Prepared by:	Checked	Date
TI	JOF	June 2021
Project Director	Micheal Mc Donnell	
Drawing Status	TENDER	

TOBIN CONSULTING ENGINEERS
 Consulting, Civil and Structural Engineers, Fairgreen House, Fairgreen Road, Galway, Ireland.
 tel: +353 (0)91 565211
 fax: +353 (0)91 465398
 e-mail: galway@tobin.ie
 www.tobin.ie


TOBIN Consulting Engineers will not be liable for any use of this document for any purpose other than that for which it was originally prepared and provided. Except where specifically and explicitly agreed in writing by TOBIN Consulting Engineers, no copyright holder in part of this document may be reproduced or transmitted in any form, and this document shall not be relied upon by any third party for any purpose.


Drawing No. **10798-PLAN B**

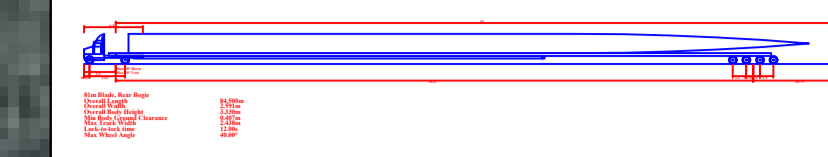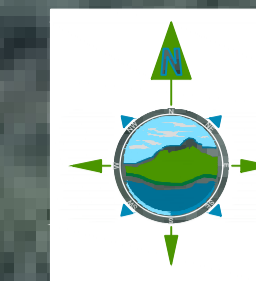


- NOTES:**
1. FIGURED DIMENSIONS ONLY TO BE TAKEN FROM THIS DRAWING.
 2. ALL DRAWINGS TO BE CHECKED BY THE CONTRACTOR ON SITE
 3. ENGINEER/EMPLOYERS REPRESENTATIVE, AS APPROPRIATE, TO BE INFORMED BY THE CONTRACTOR OF ANY DISCREPANCIES BEFORE ANY WORK COMMENCES
 4. THE CONTRACTOR SHALL UNDERTAKE A THOROUGH CHECK FOR THE ACTUAL LOCATION OF ALL SERVICES/UTILITIES, ABOVE AND BELOW GROUND, BEFORE ANY WORK COMMENCES
 5. ALL LEVELS SHOWN RELATE TO ORDNANCE SURVEY DATUM AT MALIN HEAD

GENERAL LEGEND

HARDSTANDING

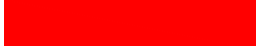
BODY SWING

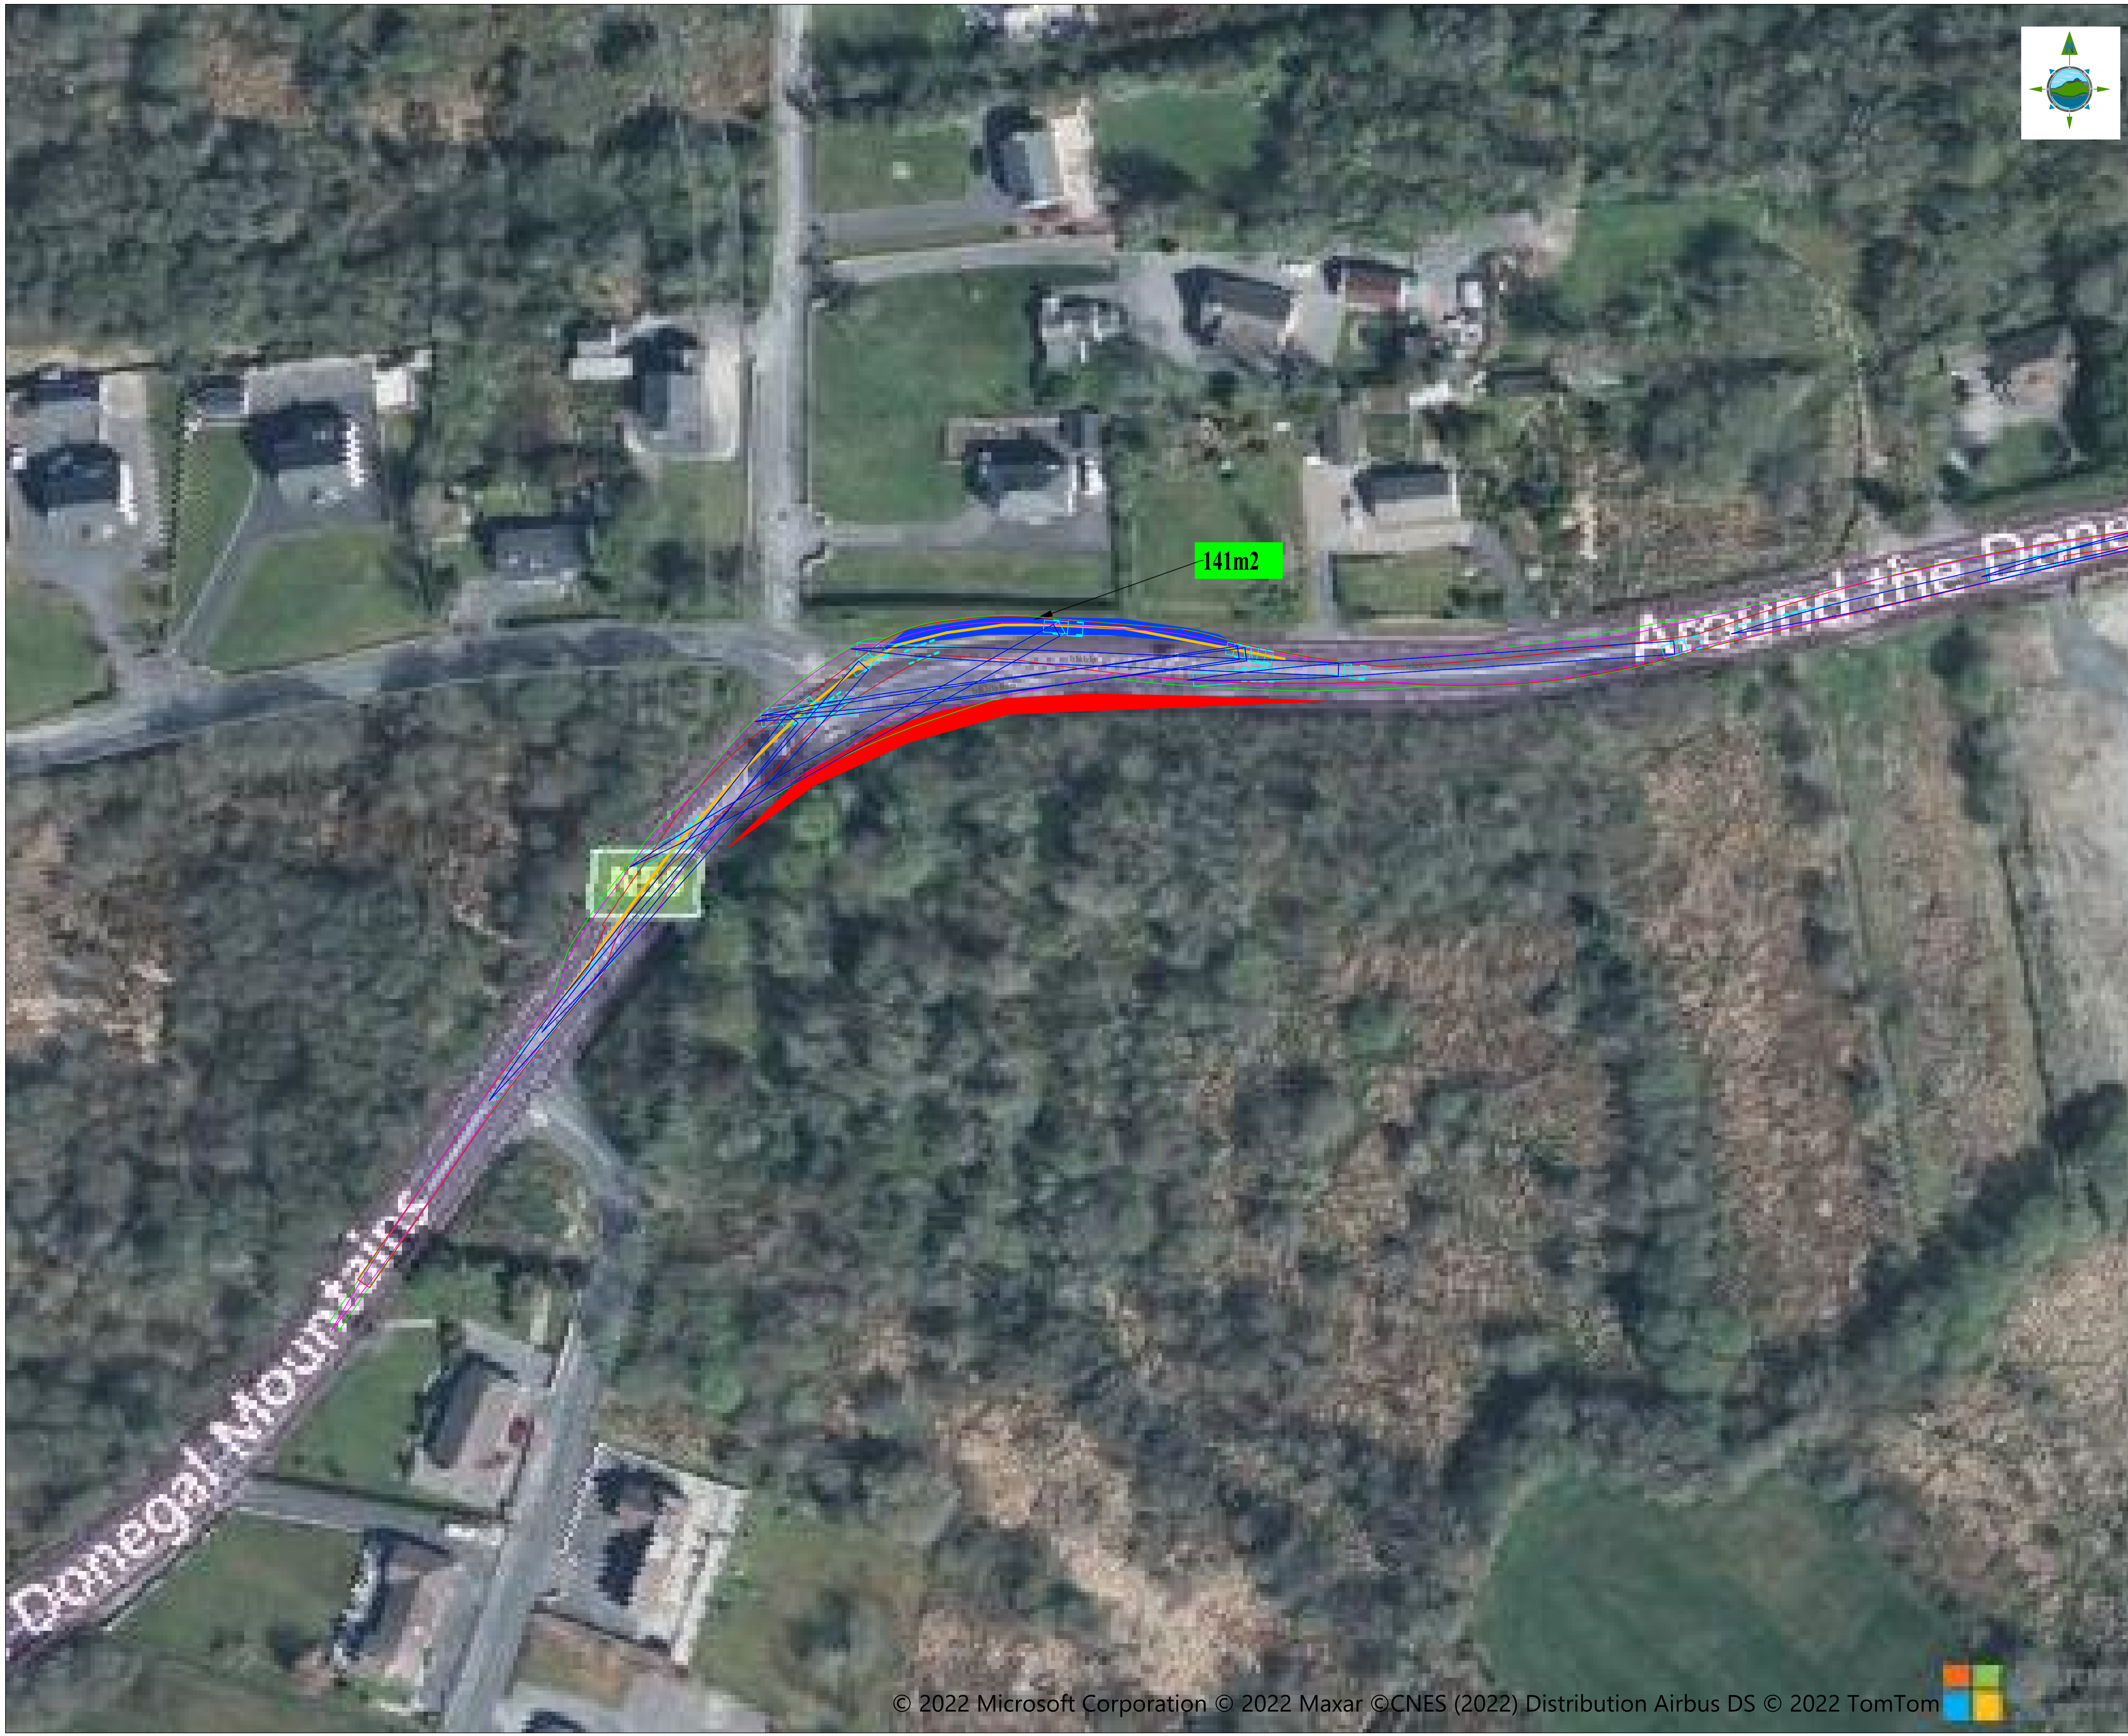
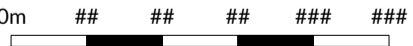


Rev.	Date	Description	By	Chkd.
B	SEP'21	Design	TI	JOF
A	JUNE'21	Design	TI	JOF

Client: Cloghercor Wind Farm Ltd.

Project: Cloghercor Wind Farm

Title: Autotrack Stage 1 - Option 2

0m  Scale @ A1:NTS

Prepared by:	Checked	Date
TI	JOF	June 2021
Project Director	Micheal Mc Donnell	
Drawing Status	TENDER	



TOBIN CONSULTING ENGINEERS

Consulting, Civil and Structural Engineers, Fairgreen House, Fairgreen Road, Galway, Ireland.

tel: +353 (0)91 565211
 fax: +353 (0)91 465398
 e-mail: galway@tobin.ie
 www.tobin.ie

TOBIN Consulting Engineers will not be liable for any use of this document for any purpose other than that for which it was originally prepared and provided. Except where specifically and explicitly agreed in writing by TOBIN Consulting Engineers, no copyright holder in part of this document may be reproduced or transmitted in any form and this document shall not be relied upon by any third party for any purpose.

Drawing No. **10798-0001** **B**

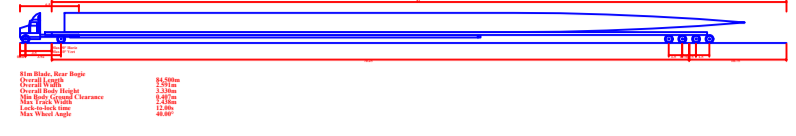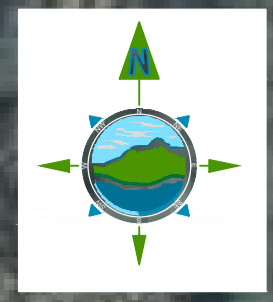

NOTES:

1. FIGURED DIMENSIONS ONLY TO BE TAKEN FROM THIS DRAWING.
2. ALL DRAWINGS TO BE CHECKED BY THE CONTRACTOR ON SITE
3. ENGINEER/EMPLOYERS REPRESENTATIVE, AS APPROPRIATE, TO BE INFORMED BY THE CONTRACTOR OF ANY DISCREPANCIES BEFORE ANY WORK COMMENCES
4. THE CONTRACTOR SHALL UNDERTAKE A THOROUGH CHECK FOR THE ACTUAL LOCATION OF ALL SERVICES/UTILITIES, ABOVE AND BELOW GROUND, BEFORE ANY WORK COMMENCES
5. ALL LEVELS SHOWN RELATE TO ORDNANCE SURVEY DATUM AT MALIN HEAD

GENERAL LEGEND

HARDSTANDING



BODY SWING



Rev.	Date	Description	By	Chkd.
B	SEP'21	Design	TI	JOF
A	JUNE'21	Design	TI	JOF



Client	Cloghercor Wind Farm Ltd.
Project	Cloghercor Wind Farm
Title	Autotrack Stage 1 - Option 2

0m 10m 20m 30m 40m 50m			Scale @ A1:NTS
Prepared by:	Checked	Date	
TI	JOF	June 2021	
Project Director	Micheal Mc Donnell		
Drawing Status	TENDER		

TOBIN CONSULTING ENGINEERS
 Consulting, Civil and Structural Engineers, Fairgreen House, Fairgreen Road, Galway, Ireland.
 tel: +353 (0)91 565211 fax: +353 (0)91 465398 e-mail: galway@tobin.ie www.tobin.ie

TOBIN Consulting Engineers will not be liable for any use of this document for any purpose other than that for which it was originally prepared and provided. Except where specifically and explicitly agreed in writing by TOBIN Consulting Engineers, no copyright holder in part of this document may be reproduced or transmitted in any form and this document shall not be relied upon by any third party for any purpose.

Drawing No. **10798-0002** ISSUE **B**

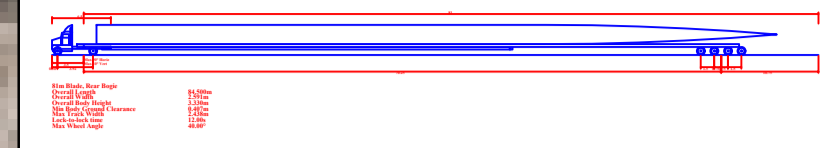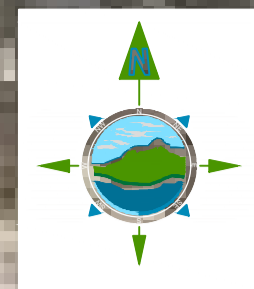

- NOTES:**
- FIGURED DIMENSIONS ONLY TO BE TAKEN FROM THIS DRAWING.
 - ALL DRAWINGS TO BE CHECKED BY THE CONTRACTOR ON SITE
 - ENGINEER/EMPLOYERS REPRESENTATIVE, AS APPROPRIATE, TO BE INFORMED BY THE CONTRACTOR OF ANY DISCREPANCIES BEFORE ANY WORK COMMENCES
 - THE CONTRACTOR SHALL UNDERTAKE A THOROUGH CHECK FOR THE ACTUAL LOCATION OF ALL SERVICES/UTILITIES, ABOVE AND BELOW GROUND, BEFORE ANY WORK COMMENCES
 - ALL LEVELS SHOWN RELATE TO ORDNANCE SURVEY DATUM AT MALIN HEAD

GENERAL LEGEND

HARDSTANDING

BODY SWING

Rev.	Date	Description	By	Chkd.
B	SEP'21	Design	TI	JOF
A	JUNE'21	Design	TI	JOF

Client
Cloghercor Wind Farm Ltd.

Project
Cloghercor Wind Farm

Title
Autotrack
Stage 1 - Option 2

0m Scale @ A1:NTS


Prepared by: TI	Checked JOF	Date June 2021
Project Director Micheal Mc Donnell		
Drawing Status TENDER		

TOBIN
CONSULTING ENGINEERS

Consulting, Civil and Structural Engineers, Fairgreen House, Fairgreen Road, Galway, Ireland.
 tel: +353-(0)91-565211
 fax: +353-(0)91-465398
 e-mail: galway@tobin.ie
 www.tobin.ie

TOBIN Consulting Engineers will not be liable for any use of this document for any purpose other than that for which it was originally prepared and provided. Except where specifically and explicitly agreed in writing by TOBIN Consulting Engineers, no copyright holder, no part of this document may be reproduced or transmitted in any form and this document shall not be relied upon by any third party for any purpose.

Drawing No. **10798-0003** **B**

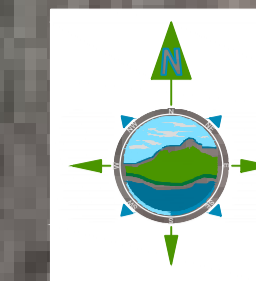

NOTES:

1. FIGURED DIMENSIONS ONLY TO BE TAKEN FROM THIS DRAWING.
2. ALL DRAWINGS TO BE CHECKED BY THE CONTRACTOR ON SITE
3. ENGINEER/EMPLOYERS REPRESENTATIVE, AS APPROPRIATE, TO BE INFORMED BY THE CONTRACTOR OF ANY DISCREPANCIES BEFORE ANY WORK COMMENCES
4. THE CONTRACTOR SHALL UNDERTAKE A THOROUGH CHECK FOR THE ACTUAL LOCATION OF ALL SERVICES/UTILITIES, ABOVE AND BELOW GROUND, BEFORE ANY WORK COMMENCES
5. ALL LEVELS SHOWN RELATE TO ORDNANCE SURVEY DATUM AT MALIN HEAD

GENERAL LEGEND

HARDSTANDING



BODY SWING



200m²

Rev.	Date	Description	By	Chkd.
B	SEP'21	Design	TI	JOF
A	JUNE'21	Design	TI	JOF

Client	Cloghercor Wind Farm Ltd.
Project	Cloghercor Wind Farm
Title	Autotrack Stage 1 - Option 2

0m 10m 20m 30m 40m 50m Scale @ A1:NTS

Prepared by:	Checked	Date
TI	JOF	June 2021
Project Director	Micheal Mc Donnell	
Drawing Status	TENDER	




TOBIN
CONSULTING ENGINEERS

Consulting,
Civil and Structural Engineers,
Fairgreen House, Fairgreen Road,
Galway, Ireland.

tel: +353 (0)91 565211
fax: +353 (0)91 465358
e-mail: galway@tobin.ie
www.tobin.ie

TOBIN Consulting Engineers will not be liable for any use of this document for any purpose other than that for which it was originally prepared and provided. Except where specifically and explicitly agreed in writing by TOBIN Consulting Engineers, no copyright holder in part of this document may be reproduced or transmitted in any form and this document shall not be relied upon by any third party for any purpose.

Drawing No. **10798-0004** **B**

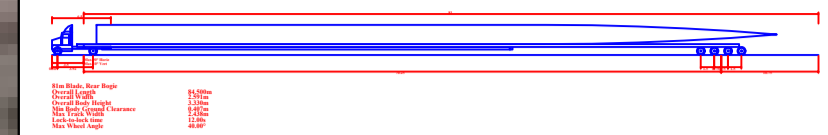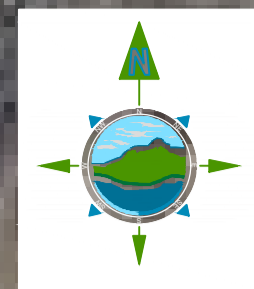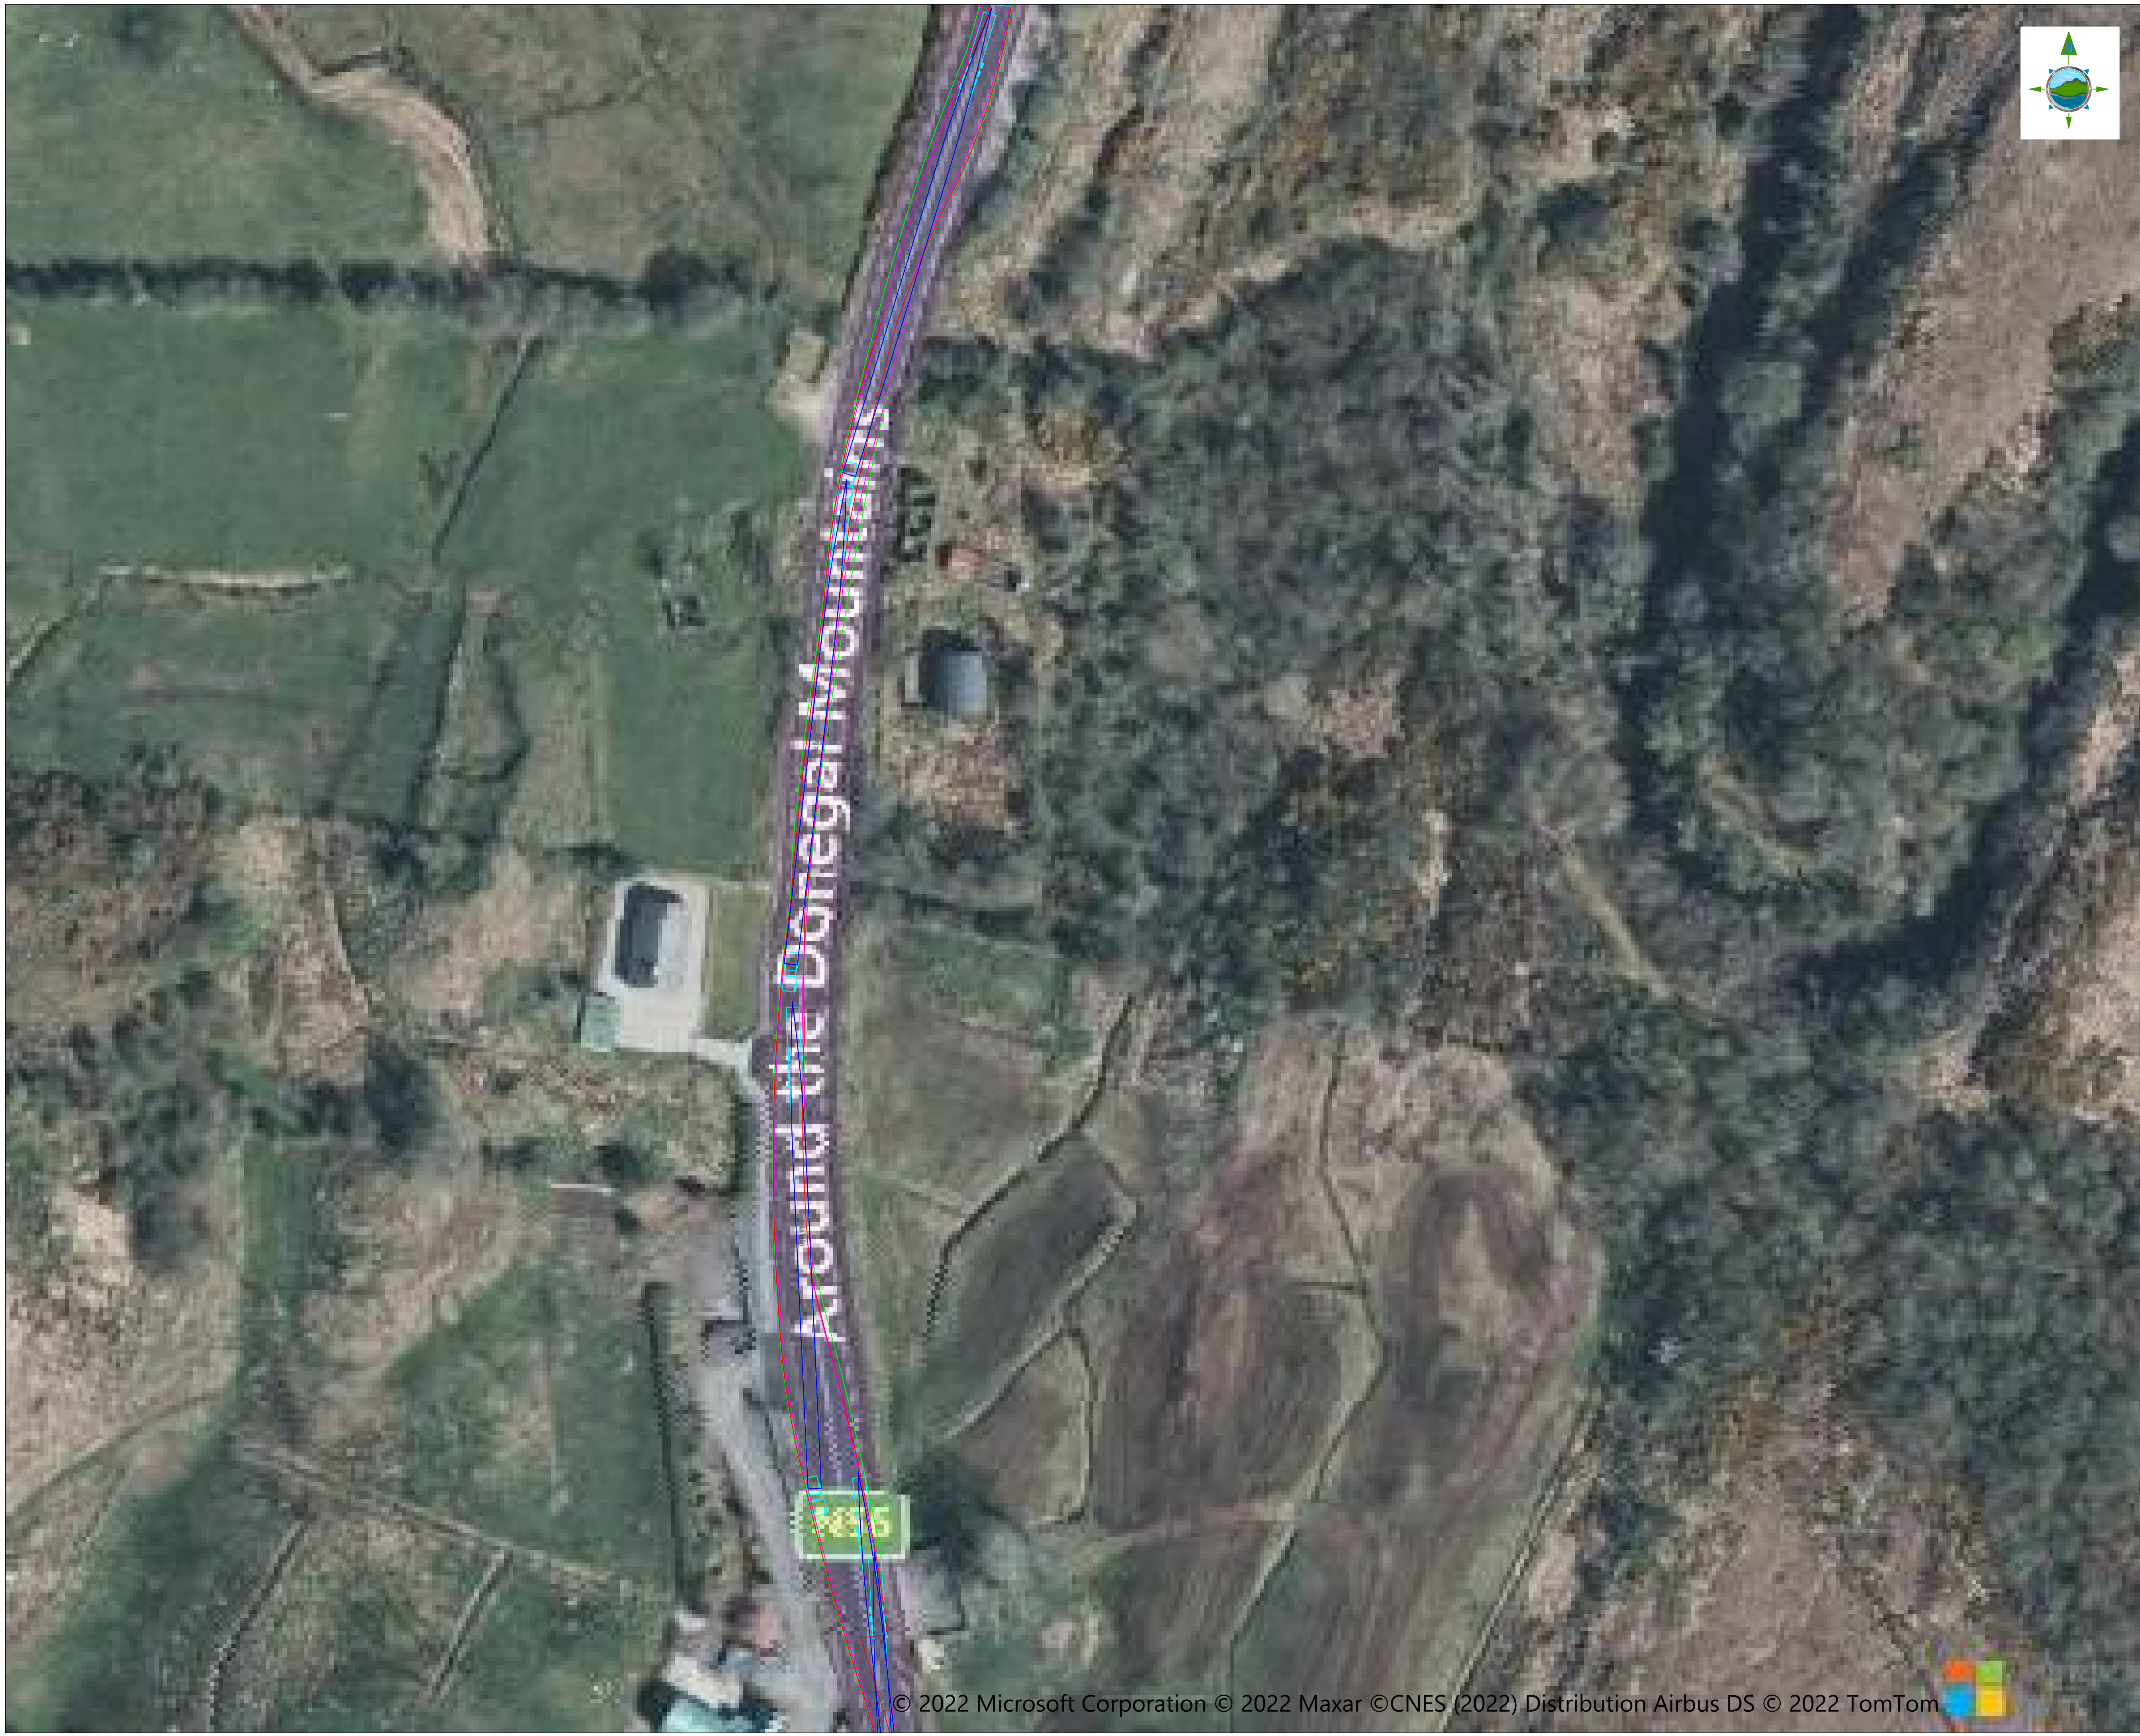

NOTES:

1. FIGURED DIMENSIONS ONLY TO BE TAKEN FROM THIS DRAWING.
2. ALL DRAWINGS TO BE CHECKED BY THE CONTRACTOR ON SITE
3. ENGINEER/EMPLOYERS REPRESENTATIVE, AS APPROPRIATE, TO BE INFORMED BY THE CONTRACTOR OF ANY DISCREPANCIES BEFORE ANY WORK COMMENCES
4. THE CONTRACTOR SHALL UNDERTAKE A THOROUGH CHECK FOR THE ACTUAL LOCATION OF ALL SERVICES/UTILITIES, ABOVE AND BELOW GROUND, BEFORE ANY WORK COMMENCES
5. ALL LEVELS SHOWN RELATE TO ORDNANCE SURVEY DATUM AT MALIN HEAD

GENERAL LEGEND

HARDSTANDING



BODY SWING



Rev.	Date	Description	By	Chkd.
B	SEP'21	Design	TI	JOF
A	JUNE'21	Design	TI	JOF

Client
Cloghercor Wind Farm Ltd.

Project
Cloghercor Wind Farm

Title
Autotrack
Stage 1 - Option 2



0m 10m 20m 30m 40m 50m Scale @ A1:NTS

Prepared by: TI	Checked JOF	Date June 2021
Project Director Micheal Mc Donnell		
Drawing Status TENDER		

TOBIN CONSULTING ENGINEERS
Civil and Structural Engineers,
Fairgreen House, Fairgreen Road,
Galway, Ireland.
tel: +353 (0)91 565211
fax: +353 (0)91 465398
e-mail: galway@tobin.ie
www.tobin.ie

TOBIN Consulting Engineers will not be liable for any use of this document for any purpose other than that for which it was originally prepared and provided. Except where specifically and explicitly agreed in writing by TOBIN Consulting Engineers, no copyright holder in part of this document may be reproduced or transmitted in any form and this document shall not be relied upon by any third party for any purpose.

Drawing No. **10798-0005** **B**

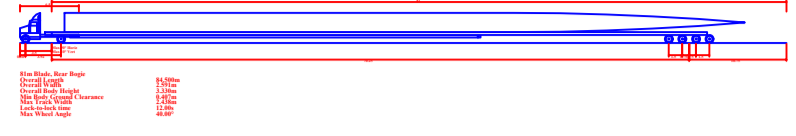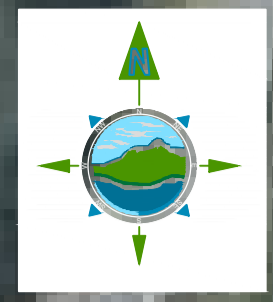

NOTES:

1. FIGURED DIMENSIONS ONLY TO BE TAKEN FROM THIS DRAWING.
2. ALL DRAWINGS TO BE CHECKED BY THE CONTRACTOR ON SITE
3. ENGINEER/EMPLOYERS REPRESENTATIVE, AS APPROPRIATE, TO BE INFORMED BY THE CONTRACTOR OF ANY DISCREPANCIES BEFORE ANY WORK COMMENCES
4. THE CONTRACTOR SHALL UNDERTAKE A THOROUGH CHECK FOR THE ACTUAL LOCATION OF ALL SERVICES/UTILITIES, ABOVE AND BELOW GROUND, BEFORE ANY WORK COMMENCES
5. ALL LEVELS SHOWN RELATE TO ORDNANCE SURVEY DATUM AT MALIN HEAD

GENERAL LEGEND

HARDSTANDING



BODY SWING



Rev.	Date	Description	By	Chkd.
B	SEP'21	Design	TI	JOF
A	JUNE'21	Design	TI	JOF

Client: Cloghercor Wind Farm Ltd.

Project: Cloghercor Wind Farm

Title: Autotrack Stage 1 - Option 2




0m 10m 20m 30m 40m 50m Scale @ A1:NTS

Prepared by:	Checked	Date
TI	JOF	June 2021
Project Director	Micheal Mc Donnell	
Drawing Status	TENDER	

TOBIN CONSULTING ENGINEERS
 Consulting, Civil and Structural Engineers, Fairgreen House, Fairgreen Road, Galway, Ireland.
 tel: +353 (0)91 565211 fax: +353 (0)91 465358 e-mail: galway@tobin.ie www.tobin.ie

TOBIN Consulting Engineers will not be liable for any use of this document for any purpose other than that for which it was originally prepared and provided. Except where specifically and explicitly agreed in writing by TOBIN Consulting Engineers, no copyright holder in part of this document may be reproduced or transmitted in any form and this document shall not be relied upon by any third party for any purpose.

Drawing No. **10798-0006** ISSUE **B**

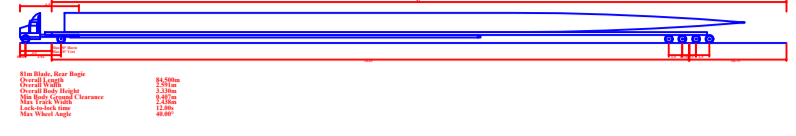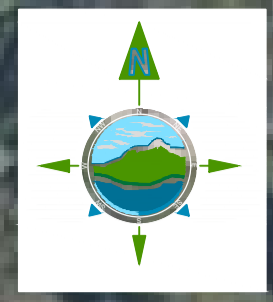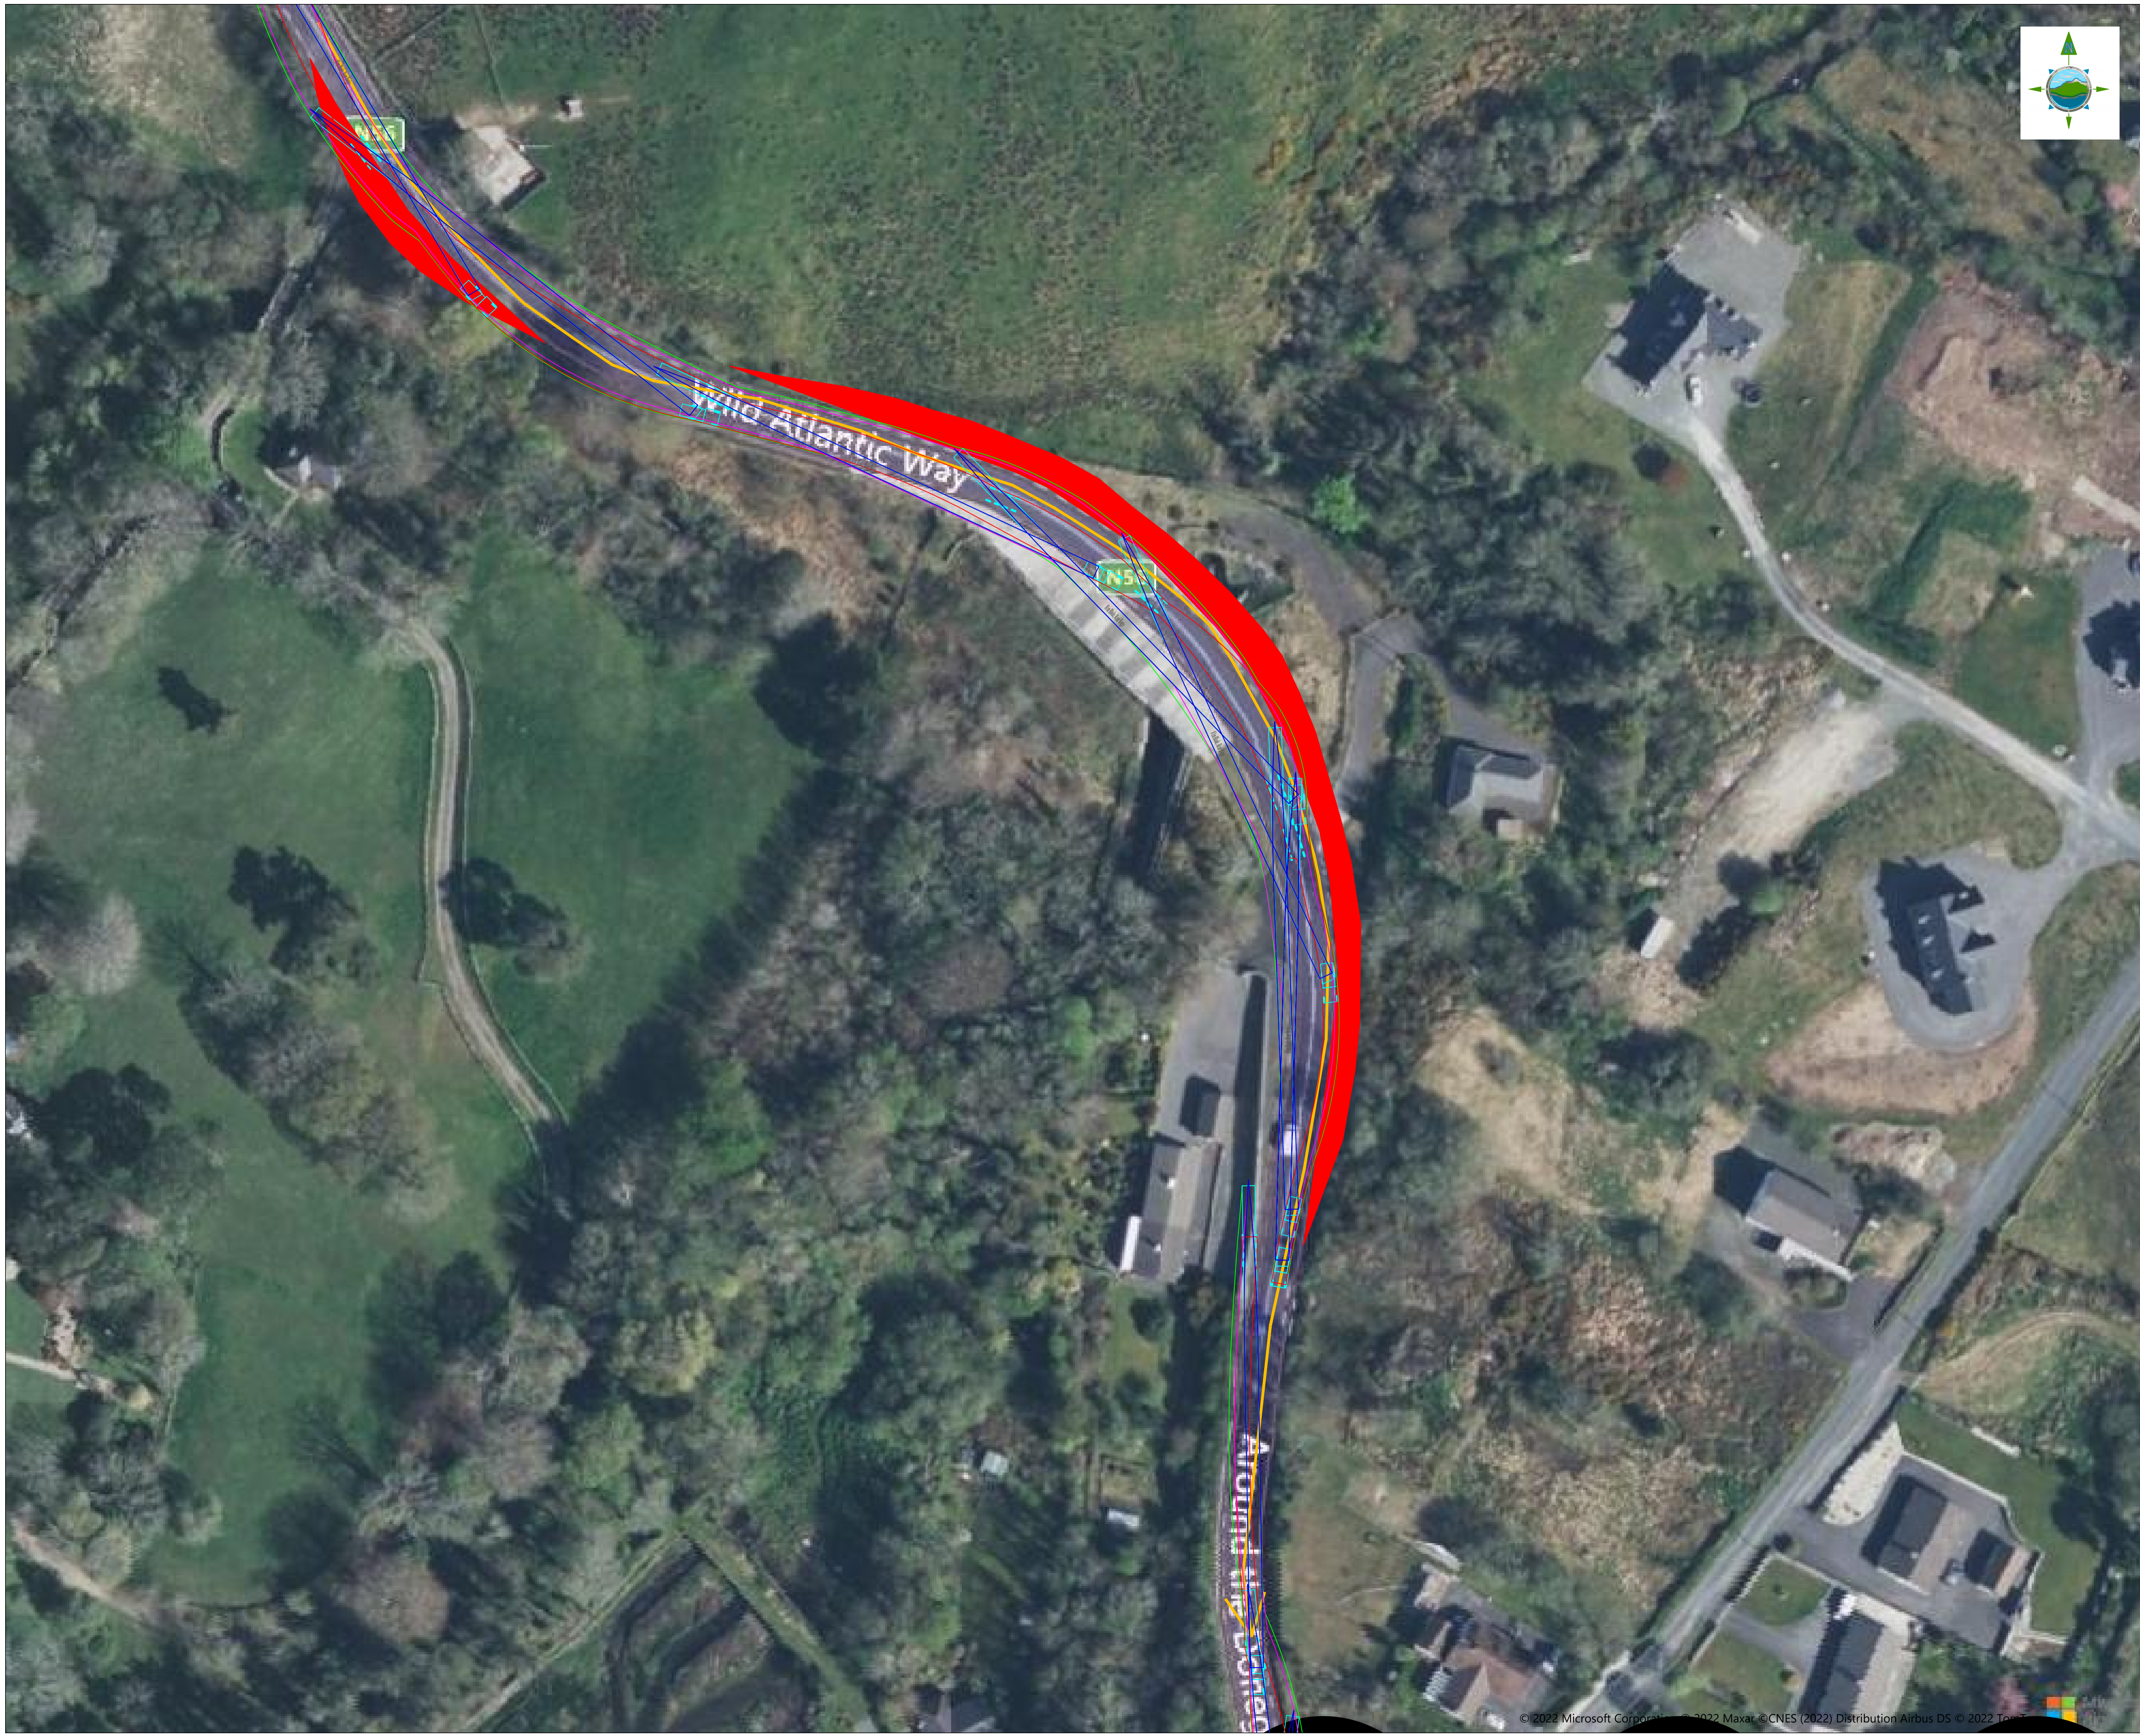

NOTES:

1. FIGURED DIMENSIONS ONLY TO BE TAKEN FROM THIS DRAWING.
2. ALL DRAWINGS TO BE CHECKED BY THE CONTRACTOR ON SITE
3. ENGINEER/EMPLOYERS REPRESENTATIVE, AS APPROPRIATE, TO BE INFORMED BY THE CONTRACTOR OF ANY DISCREPANCIES BEFORE ANY WORK COMMENCES
4. THE CONTRACTOR SHALL UNDERTAKE A THOROUGH CHECK FOR THE ACTUAL LOCATION OF ALL SERVICES/UTILITIES, ABOVE AND BELOW GROUND, BEFORE ANY WORK COMMENCES
5. ALL LEVELS SHOWN RELATE TO ORDNANCE SURVEY DATUM AT MALIN HEAD

GENERAL LEGEND

HARDSTANDING



BODY SWING



Rev.	Date	Description	By	Chkd.
B	SEP'21	Design	TI	JOF
A	JUNE'21	Design		JOF

Client Cloghercor Wind Farm Ltd.

Project
Cloghercor Wind Farm

Title
Autotrack
Stage 1 - Option 2




0m 10m 20m 30m 40m 50m 60m 70m 80m 90m 100m Scale @ A1:NTS

Prepared by:	Checked	Date
TI	JOF	June 2021
Project Director	Micheal Mc Donnell	
Drawing Status	TENDER	

TOBIN CONSULTING ENGINEERS
 Consulting, Civil and Structural Engineers, Fairgreen House, Fairgreen Road, Galway, Ireland.
 tel: +353 (0)91 565211 fax: +353 (0)91 465398 e-mail: galway@tobin.ie www.tobin.ie

TOBIN Consulting Engineers will not be liable for any use of this document for any purpose other than that for which it was originally prepared and provided. Except where specifically and explicitly agreed in writing by TOBIN Consulting Engineers, no copyright holder, no part of this document may be reproduced or transmitted in any form and this document shall not be relied upon by any third party for any purpose.

Drawing No. **10798-0007** ISSUE **B**

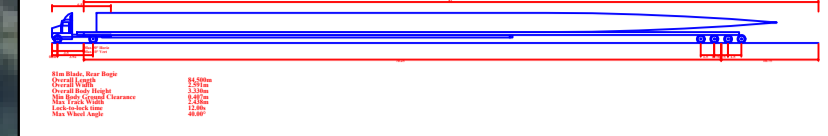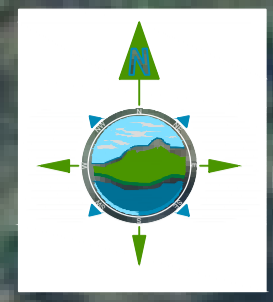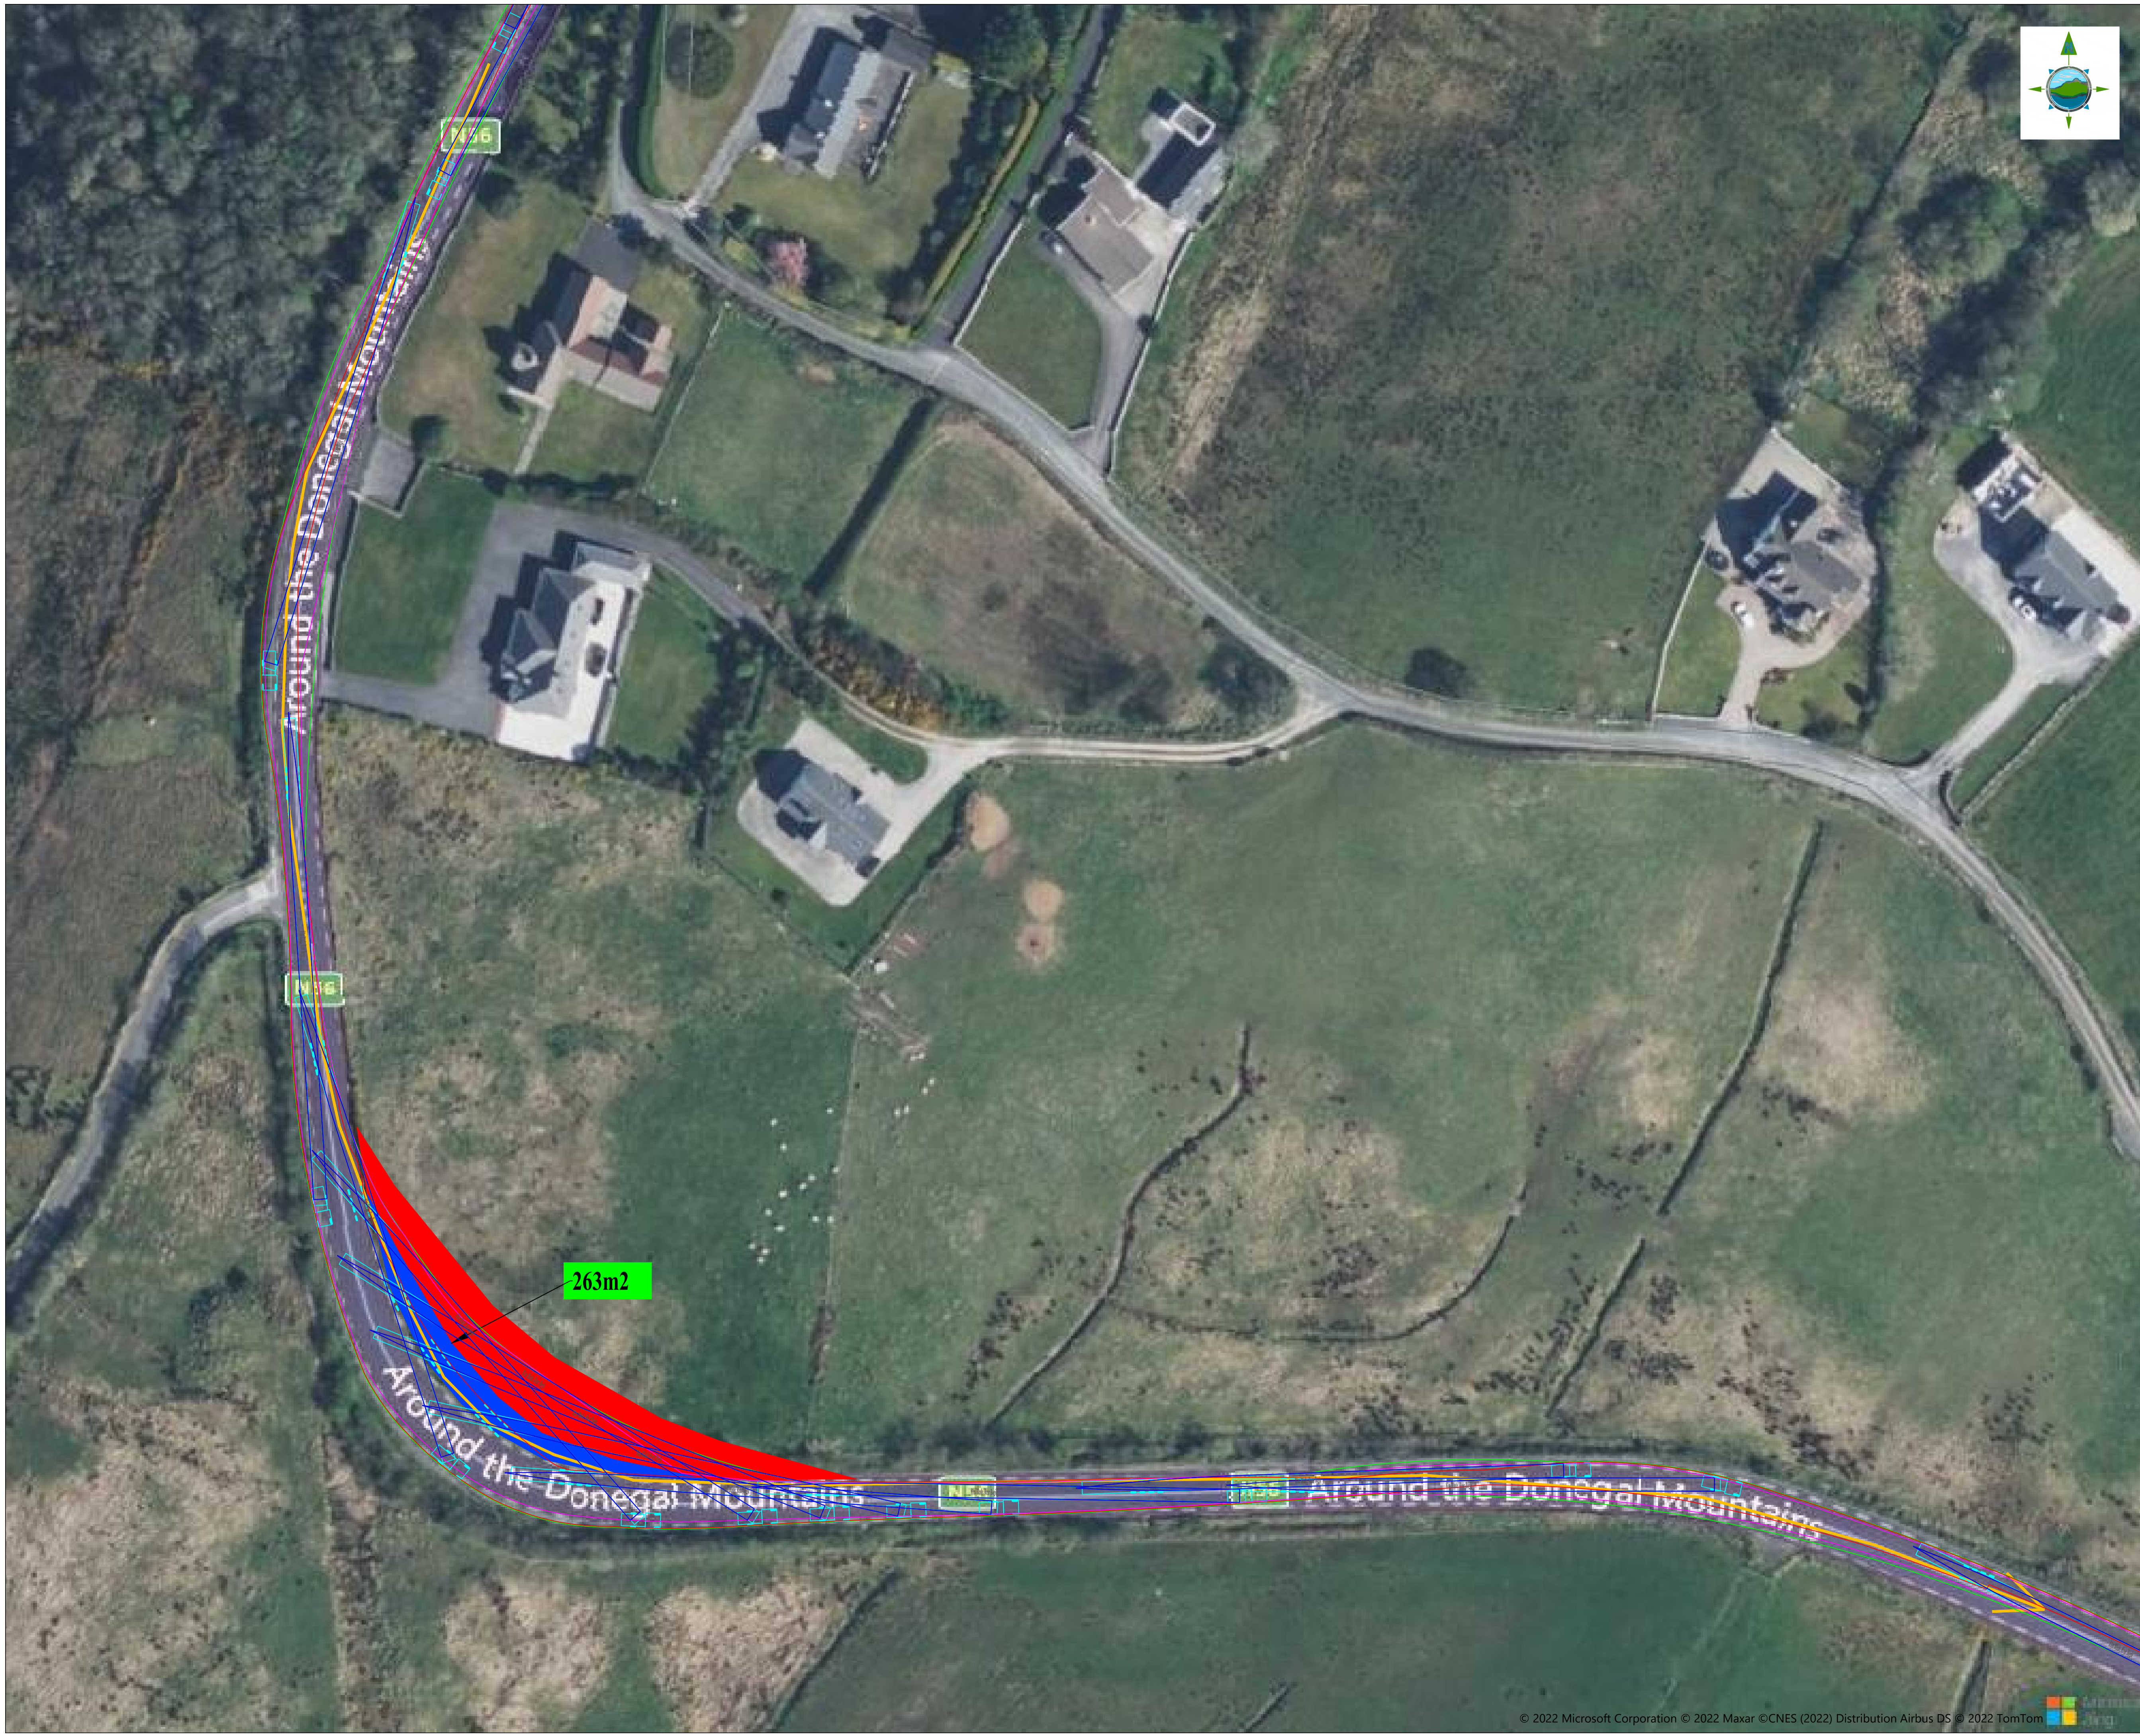

- NOTES:**
- FIGURED DIMENSIONS ONLY TO BE TAKEN FROM THIS DRAWING.
 - ALL DRAWINGS TO BE CHECKED BY THE CONTRACTOR ON SITE
 - ENGINEER/EMPLOYERS REPRESENTATIVE, AS APPROPRIATE, TO BE INFORMED BY THE CONTRACTOR OF ANY DISCREPANCIES BEFORE ANY WORK COMMENCES
 - THE CONTRACTOR SHALL UNDERTAKE A THOROUGH CHECK FOR THE ACTUAL LOCATION OF ALL SERVICES/UTILITIES, ABOVE AND BELOW GROUND, BEFORE ANY WORK COMMENCES
 - ALL LEVELS SHOWN RELATE TO ORDANCE SURVEY DATUM AT MALIN HEAD

GENERAL LEGEND

HARDSTANDING

BODY SWING

Rev.	Date	Description	By	Chkd.
B	SEP'21	Design	TI	JOF
A	JUNE'21	Design	TI	JOF

Client
Cloghercor Wind Farm Ltd.

Project
Cloghercor Wind Farm

Title
Autotrack
Stage 1 - Option 2

0m Scale @ A1:NTS

Prepared by: TI	Checked JOF	Date June 2021
Project Director Micheal Mc Donnell		
Drawing Status TENDER		




TOBIN
CONSULTING ENGINEERS

Consulting,
Civil and Structural Engineers,
Fairgreen House, Fairgreen Road,
Galway, Ireland.

tel: +353-(0)91-565211
fax: +353-(0)91-465398
e-mail: galway@tobin.ie
www.tobin.ie

TOBIN Consulting Engineers will not be liable for any use of this document for any purpose other than that for which it was originally prepared and provided. Except where specifically and explicitly agreed in writing by TOBIN Consulting Engineers, no copyright holder in part of this document may be reproduced or transmitted in any form and this document shall not be relied upon by any third party for any purpose.

Drawing No. **10798-0008** **B**

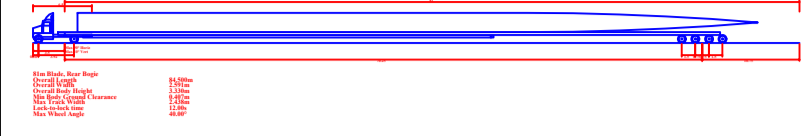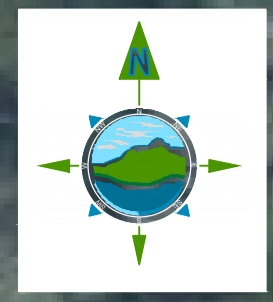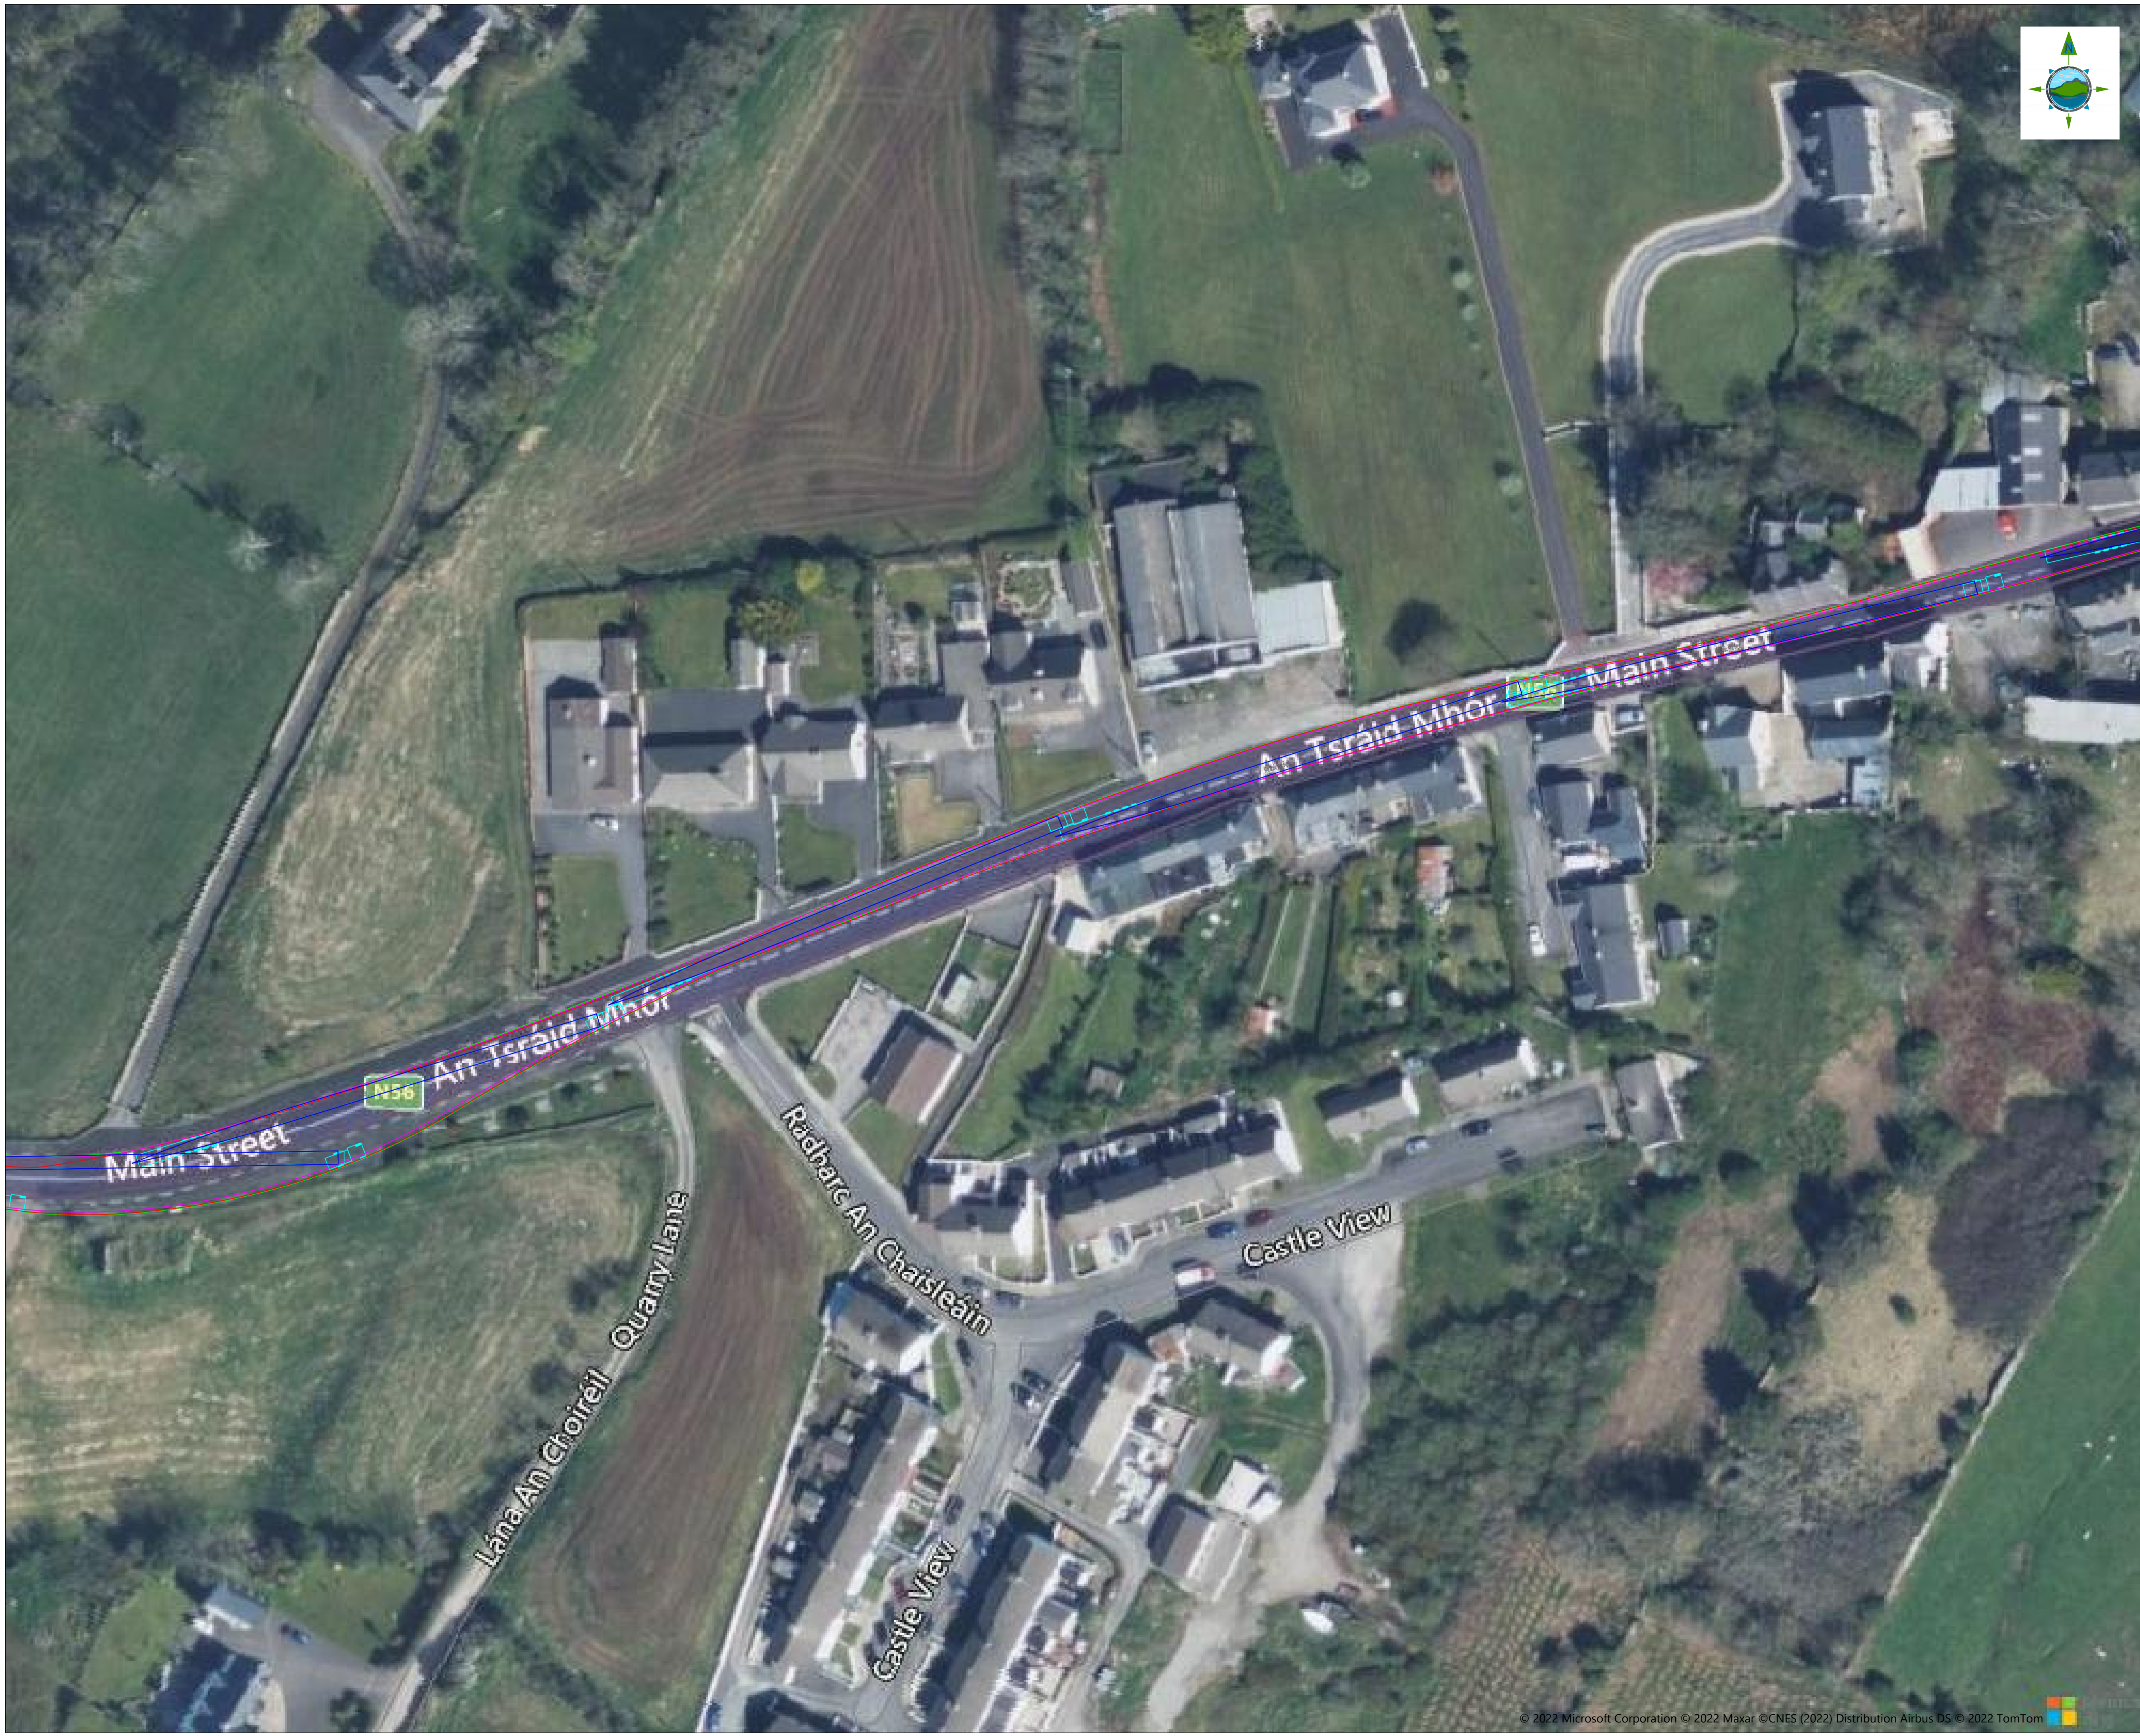

- NOTES:**
- FIGURED DIMENSIONS ONLY TO BE TAKEN FROM THIS DRAWING.
 - ALL DRAWINGS TO BE CHECKED BY THE CONTRACTOR ON SITE
 - ENGINEER/EMPLOYERS REPRESENTATIVE, AS APPROPRIATE, TO BE INFORMED BY THE CONTRACTOR OF ANY DISCREPANCIES BEFORE ANY WORK COMMENCES
 - THE CONTRACTOR SHALL UNDERTAKE A THOROUGH CHECK FOR THE ACTUAL LOCATION OF ALL SERVICES/UTILITIES, ABOVE AND BELOW GROUND, BEFORE ANY WORK COMMENCES
 - ALL LEVELS SHOWN RELATE TO ORDNANCE SURVEY DATUM AT MALIN HEAD

GENERAL LEGEND

HARDSTANDING


BODY SWING


Rev.	Date	Description	By	Chkd.
B	SEP'21	Design	TI	JOF
A	JUNE'21	Design	TI	JOF

Client	Cloghercor Wind Farm Ltd.
Project	Cloghercor Wind Farm
Title	Autotrack Stage 1 - Option 2



Prepared by:	Checked	Date
TI	JOF	June 2021
Project Director	Micheal Mc Donnell	
Drawing Status	TENDER	

TOBIN
CONSULTING ENGINEERS

Consulting, Civil and Structural Engineers, Fairgreen House, Fairgreen Road, Galway, Ireland.
 tel: +353 (0)91 565211
 fax: +353 (0)91 465398
 e-mail: galway@tobin.ie
 www.tobin.ie

TOBIN Consulting Engineers will not be liable for any use of this document for any purpose other than that for which it was originally prepared and provided. Except where specifically and explicitly agreed in writing by TOBIN Consulting Engineers, no copyright holder in part of this document may be reproduced or transmitted in any form and this document shall not be relied upon by any third party for any purpose.

Drawing No. **10798-0009** **B**

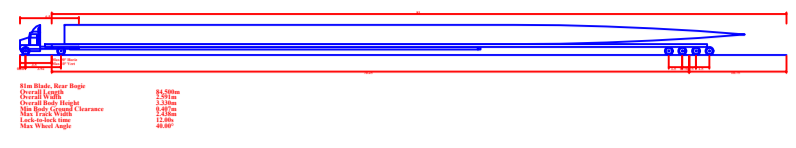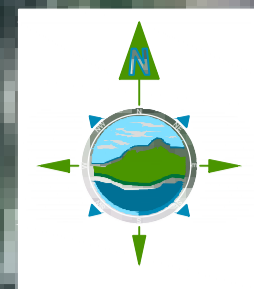

NOTES:

1. FIGURED DIMENSIONS ONLY TO BE TAKEN FROM THIS DRAWING.
2. ALL DRAWINGS TO BE CHECKED BY THE CONTRACTOR ON SITE
3. ENGINEER/EMPLOYERS REPRESENTATIVE, AS APPROPRIATE, TO BE INFORMED BY THE CONTRACTOR OF ANY DISCREPANCIES BEFORE ANY WORK COMMENCES
4. THE CONTRACTOR SHALL UNDERTAKE A THOROUGH CHECK FOR THE ACTUAL LOCATION OF ALL SERVICES/UTILITIES, ABOVE AND BELOW GROUND, BEFORE ANY WORK COMMENCES
5. ALL LEVELS SHOWN RELATE TO ORDNANCE SURVEY DATUM AT MALIN HEAD

GENERAL LEGEND

HARDSTANDING



BODY SWING



Rev.	Date	Description	By	Chkd.
B	SEP'21	Design	TI	JOF
A	JUNE'21	Design	TI	JOF

Client
Cloghercor Wind Farm Ltd.

Project
Cloghercor Wind Farm



Title
Autotrack
Stage 1 - Option 2

0m 10m 20m 30m 40m 50m 60m 70m 80m 90m 100m Scale @ A1:NTS

Prepared by:	Checked	Date
TI	JOF	June 2021
Project Director	Micheal Mc Donnell	
Drawing Status	TENDER	

TOBIN CONSULTING ENGINEERS
 Consulting, Civil and Structural Engineers, Fairgreen House, Fairgreen Road, Galway, Ireland.
 tel: +353-(0)91-565211 fax: +353-(0)91-465398 e-mail: galway@tobin.ie www.tobin.ie

TOBIN Consulting Engineers will not be liable for any use of this document for any purpose other than that for which it was originally prepared and provided. Except where specifically and explicitly agreed in writing by TOBIN Consulting Engineers, no copyright holder in part of this document may be reproduced or transmitted in any form and this document shall not be relied upon by any third party for any purpose.

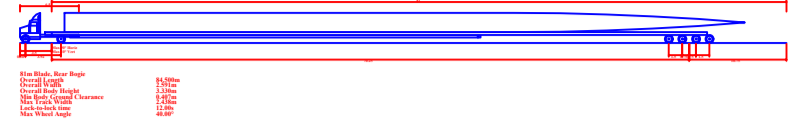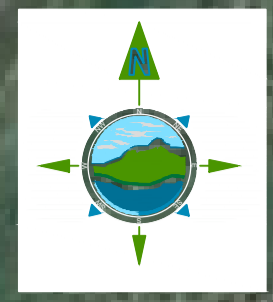

NOTES:

1. FIGURED DIMENSIONS ONLY TO BE TAKEN FROM THIS DRAWING.
2. ALL DRAWINGS TO BE CHECKED BY THE CONTRACTOR ON SITE
3. ENGINEER/EMPLOYERS REPRESENTATIVE, AS APPROPRIATE, TO BE INFORMED BY THE CONTRACTOR OF ANY DISCREPANCIES BEFORE ANY WORK COMMENCES
4. THE CONTRACTOR SHALL UNDERTAKE A THOROUGH CHECK FOR THE ACTUAL LOCATION OF ALL SERVICES/UTILITIES, ABOVE AND BELOW GROUND, BEFORE ANY WORK COMMENCES
5. ALL LEVELS SHOWN RELATE TO ORDNANCE SURVEY DATUM AT MALIN HEAD

GENERAL LEGEND

HARDSTANDING



BODY SWING



Rev.	Date	Description	By	Chkd.
B	SEP'21	Design	TI	JOF
A	JUNE'21	Design	TI	JOF

Client
Cloghercor Wind Farm Ltd.

Project
Cloghercor Wind Farm

Title
Autotrack
Stage 1 - Option 2

0m 10m 20m 30m 40m 50m 60m 70m 80m 90m 100m Scale @ A1:NTS

Prepared by: TI	Checked JOF	Date June 2021
Project Director Micheal Mc Donnell		
Drawing Status TENDER		



TOBIN
CONSULTING ENGINEERS

Consulting,
Civil and Structural Engineers,
Fairgreen House, Fairgreen Road,
Galway, Ireland.

tel: +353 (0)91 565211
fax: +353 (0)91 465398
e-mail: galway@tobin.ie
www.tobin.ie

TOBIN Consulting Engineers will not be liable for any use of this document for any purpose other than that for which it was originally prepared and provided. Except where specifically and explicitly agreed in writing by TOBIN Consulting Engineers, all copyright herein (or part of this document) may be reproduced or transmitted in any form and this document shall not be relied upon by any third party for any purpose.

Drawing No. **10798-0011** **B**

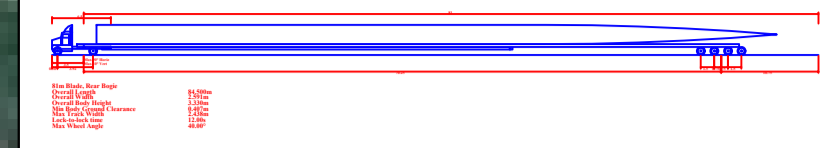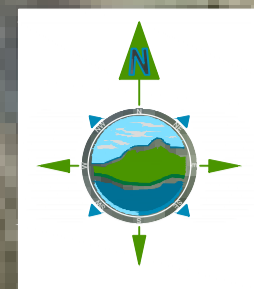

NOTES:

1. FIGURED DIMENSIONS ONLY TO BE TAKEN FROM THIS DRAWING.
2. ALL DRAWINGS TO BE CHECKED BY THE CONTRACTOR ON SITE
3. ENGINEER/EMPLOYERS REPRESENTATIVE, AS APPROPRIATE, TO BE INFORMED BY THE CONTRACTOR OF ANY DISCREPANCIES BEFORE ANY WORK COMMENCES
4. THE CONTRACTOR SHALL UNDERTAKE A THOROUGH CHECK FOR THE ACTUAL LOCATION OF ALL SERVICES/UTILITIES, ABOVE AND BELOW GROUND, BEFORE ANY WORK COMMENCES
5. ALL LEVELS SHOWN RELATE TO ORDNANCE SURVEY DATUM AT MALIN HEAD

GENERAL LEGEND

HARDSTANDING



OVERSAIL AREA



Rev.	Date	Description	By	Chkd.
B	SEP'21	Design	TI	JOF
A	JUNE'21	Design	TI	JOF

Client
Cloghercor Wind Farm Ltd.

Project
Cloghercor Wind Farm

Title
Autotrack
Stage 1 - Option 2

Scale @ A1:NTS

Prepared by:	Checked	Date
TI	JOF	June 2021
Project Director	Micheal Mc Donnell	
Drawing Status	TENDER	



TOBIN
CONSULTING ENGINEERS

Consulting, Civil and Structural Engineers, Fairgreen House, Fairgreen Road, Galway, Ireland.

tel: +353 (0)91 565211
fax: +353 (0)91 465398
e-mail: galway@tobin.ie
www.tobin.ie

TOBIN Consulting Engineers will not be liable for any use of this document for any purpose other than that for which it was originally prepared and provided. Except where specifically and explicitly agreed in writing by TOBIN Consulting Engineers, no copyright holder, no part of this document may be reproduced or transmitted in any form and this document shall not be relied upon by any third party for any purpose.

Drawing No. **10798-0012** **B**

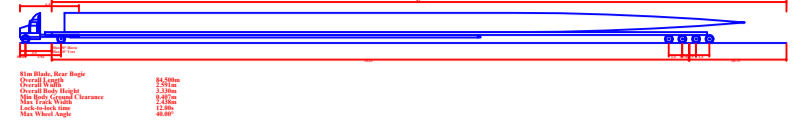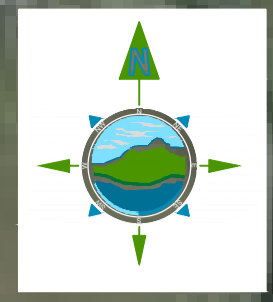

NOTES:

1. FIGURED DIMENSIONS ONLY TO BE TAKEN FROM THIS DRAWING.
2. ALL DRAWINGS TO BE CHECKED BY THE CONTRACTOR ON SITE
3. ENGINEER/EMPLOYERS REPRESENTATIVE, AS APPROPRIATE, TO BE INFORMED BY THE CONTRACTOR OF ANY DISCREPANCIES BEFORE ANY WORK COMMENCES
4. THE CONTRACTOR SHALL UNDERTAKE A THOROUGH CHECK FOR THE ACTUAL LOCATION OF ALL SERVICES/UTILITIES, ABOVE AND BELOW GROUND, BEFORE ANY WORK COMMENCES
5. ALL LEVELS SHOWN RELATE TO ORDNANCE SURVEY DATUM AT MALIN HEAD

GENERAL LEGEND

HARDSTANDING



BODY SWING



Rev.	Date	Description	By	Chkd.
B	SEP'21	Design	TI	JOF
A	JUNE'21	Design	TI	JOF

Client
Cloghercor Wind Farm Ltd.

Project
Cloghercor Wind Farm

Title
Autotrack
Stage 1 - Option 2




0m 10m 20m 30m 40m 50m Scale @ A1:NTS

Prepared by:	Checked	Date
TI	JOF	June 2021
Project Director	Micheal Mc Donnell	
Drawing Status	TENDER	

TOBIN CONSULTING ENGINEERS
 Consulting, Civil and Structural Engineers, Fairgreen House, Fairgreen Road, Galway, Ireland.
 tel: +353 (0)91 565211 fax: +353 (0)91 465398 e-mail: galway@tobin.ie www.tobin.ie

Tobin Consulting Engineers will not be liable for any use of this document for any purpose other than that for which it was originally prepared and provided. Except where specifically and explicitly agreed in writing by Tobin Consulting Engineers, no copyright holder in part of this document may be reproduced or transmitted in any form and this document shall not be relied upon by any third party for any purpose.

Drawing No. **10798-0013** ISSUE **B**

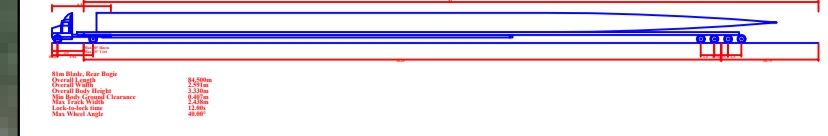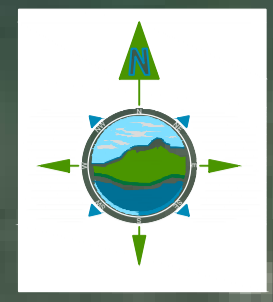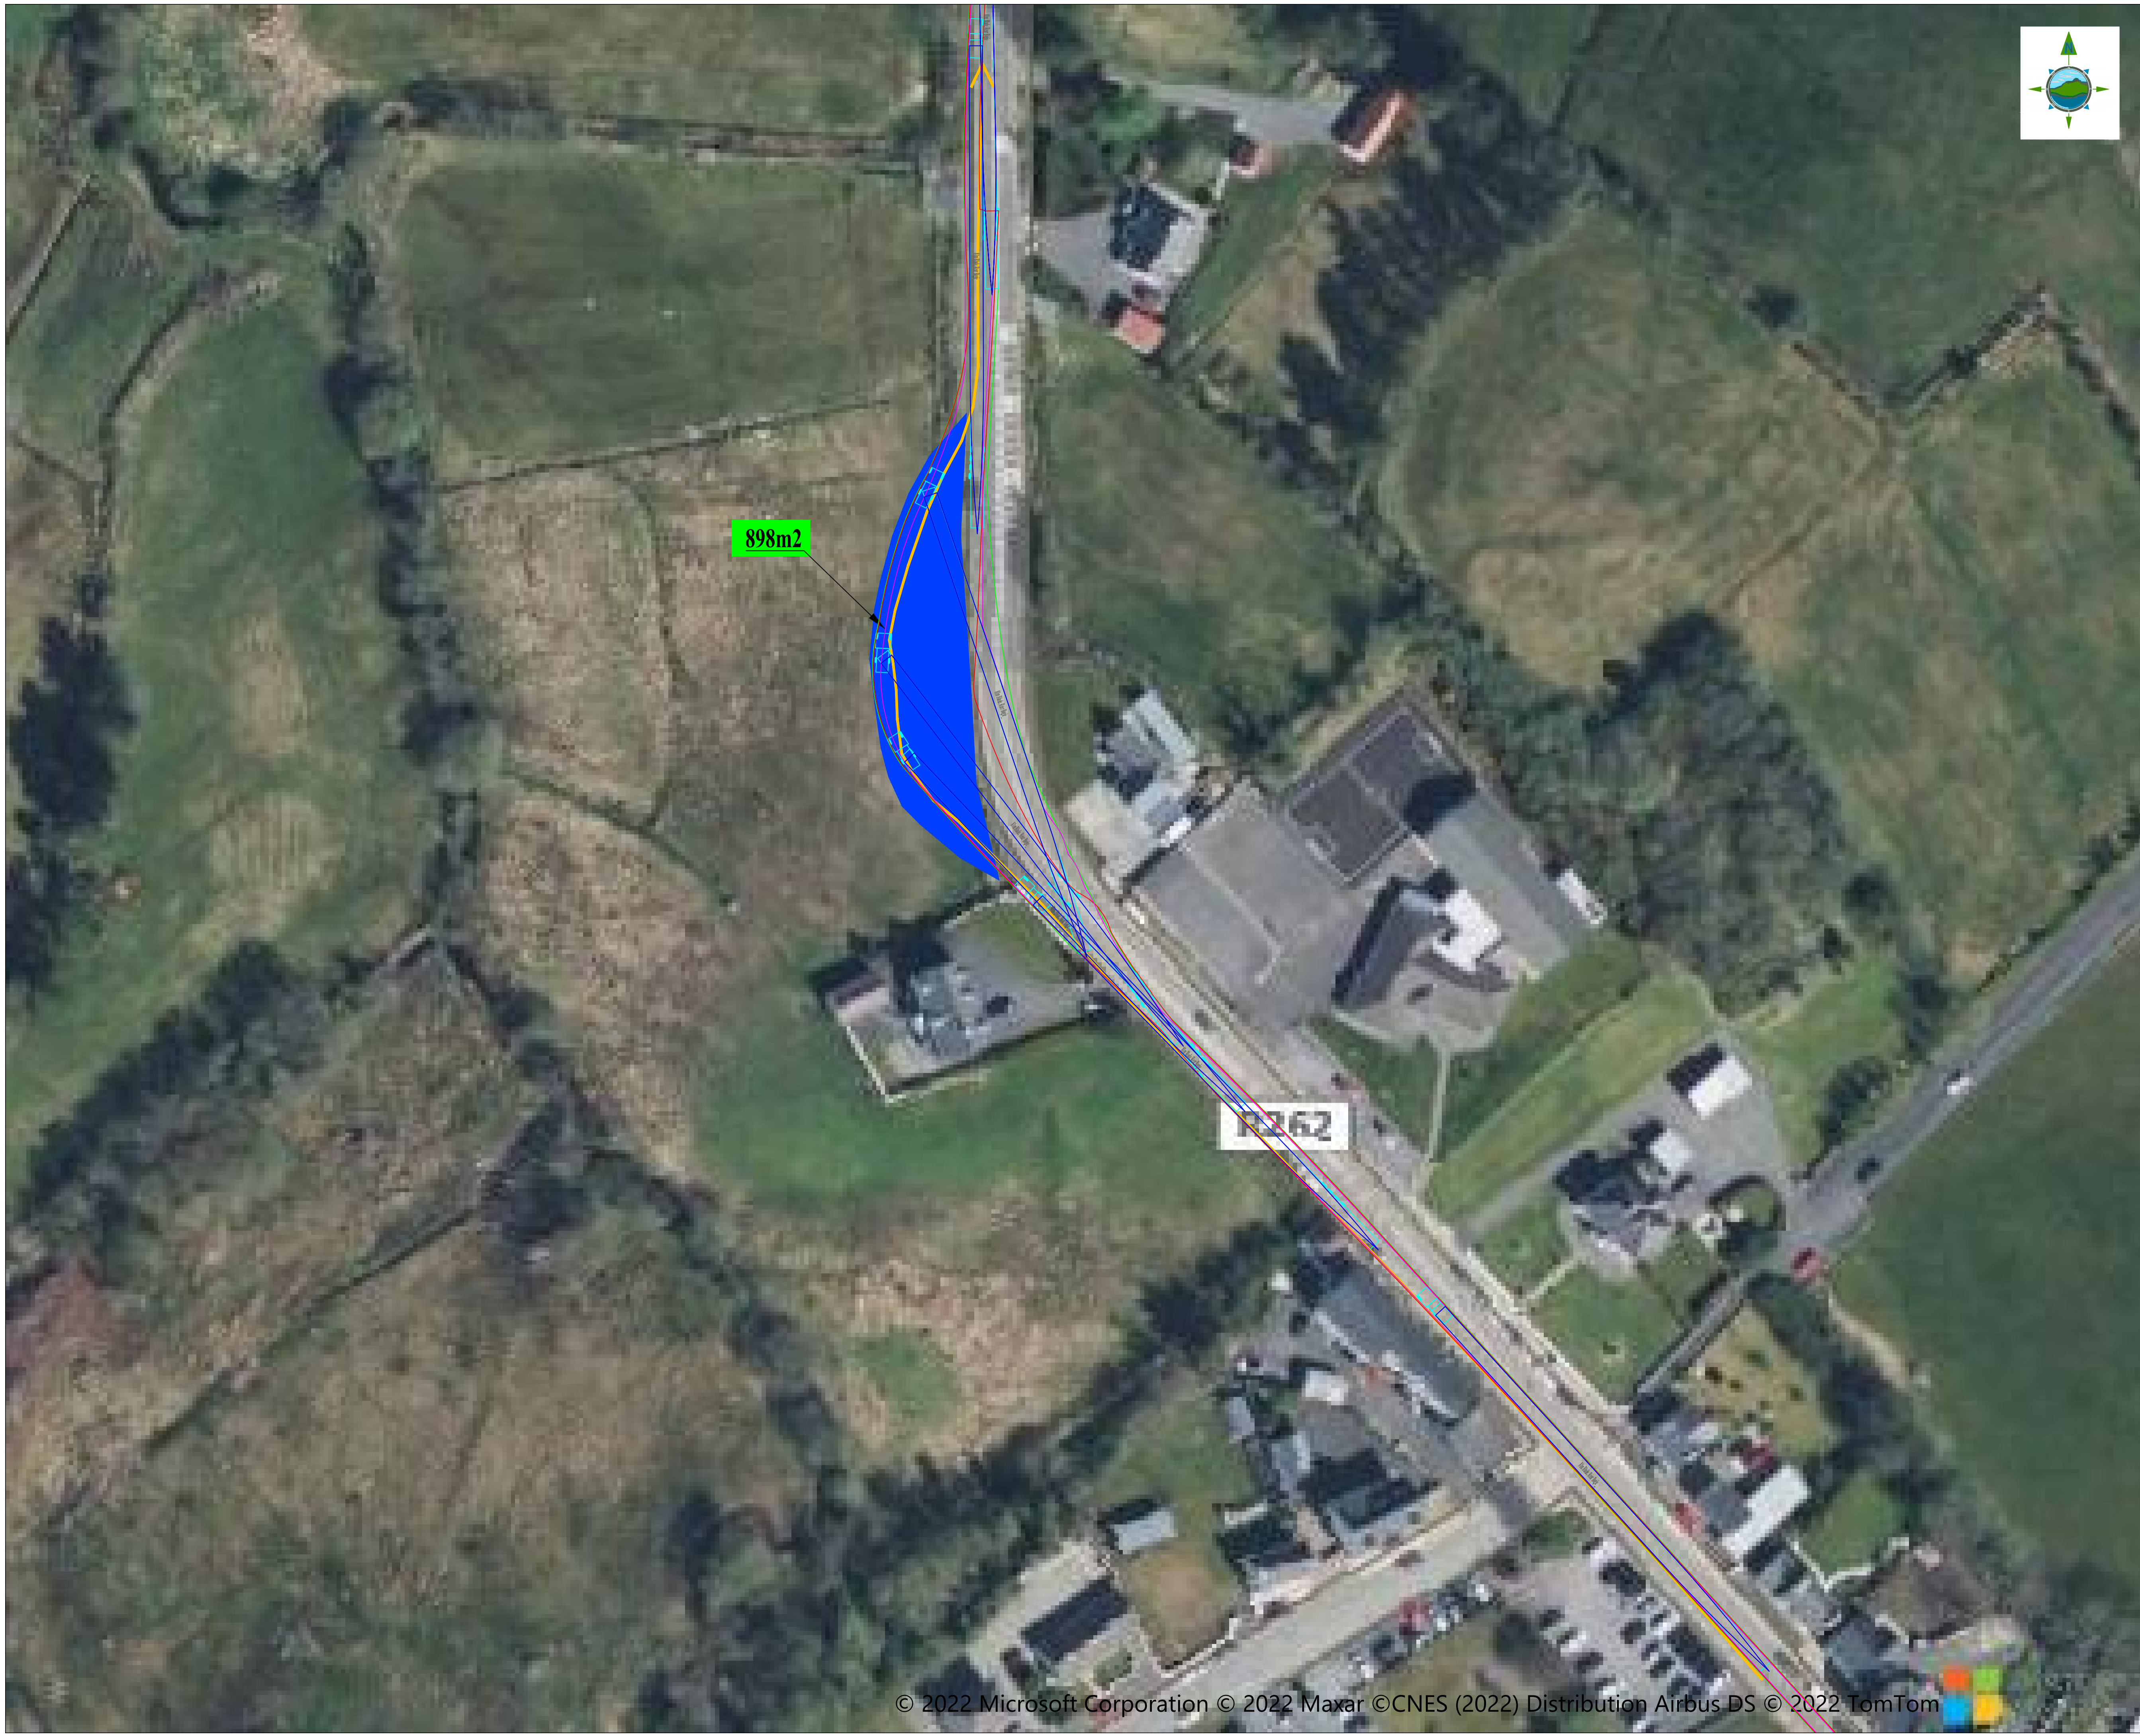

NOTES:

1. FIGURED DIMENSIONS ONLY TO BE TAKEN FROM THIS DRAWING.
2. ALL DRAWINGS TO BE CHECKED BY THE CONTRACTOR ON SITE
3. ENGINEER/EMPLOYERS REPRESENTATIVE, AS APPROPRIATE, TO BE INFORMED BY THE CONTRACTOR OF ANY DISCREPANCIES BEFORE ANY WORK COMMENCES
4. THE CONTRACTOR SHALL UNDERTAKE A THOROUGH CHECK FOR THE ACTUAL LOCATION OF ALL SERVICES/UTILITIES, ABOVE AND BELOW GROUND, BEFORE ANY WORK COMMENCES
5. ALL LEVELS SHOWN RELATE TO ORDNANCE SURVEY DATUM AT MALIN HEAD

GENERAL LEGEND

- HARDSTANDING
- BODY SWING

Rev.	Date	Description	By	Chkd.
B	SEP'21	Design	TI	JOF
A	JUNE'21	Design	TI	JOF

Client: Cloghercor Wind Farm Ltd.

Project: Cloghercor Wind Farm

Title: Autotrack Stage 1 - Option 2

Scale @ A1:NTS

Prepared by:	Checked	Date
TI	JOF	June 2021
Project Director	Micheal Mc Donnell	
Drawing Status	TENDER	




TOBIN CONSULTING ENGINEERS

Consulting, Civil and Structural Engineers, Fairgreen House, Fairgreen Road, Galway, Ireland.

tel: +353 (0)91 565211
 fax: +353 (0)91 465398
 e-mail: galway@tobin.ie
 www.tobin.ie

TOBIN Consulting Engineers will not be liable for any use of this document for any purpose other than that for which it was originally prepared and provided. Except where specifically and explicitly agreed in writing by TOBIN Consulting Engineers, no copyright holder in part of this document may be reproduced or transmitted in any form and this document shall not be relied upon by any third party for any purpose.

Drawing No. **10798-0014** ISSUE **B**

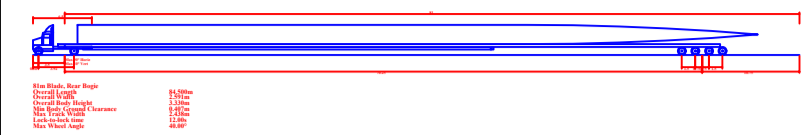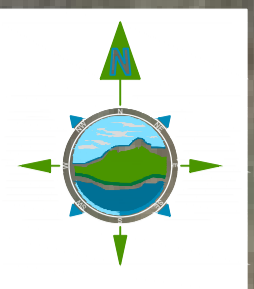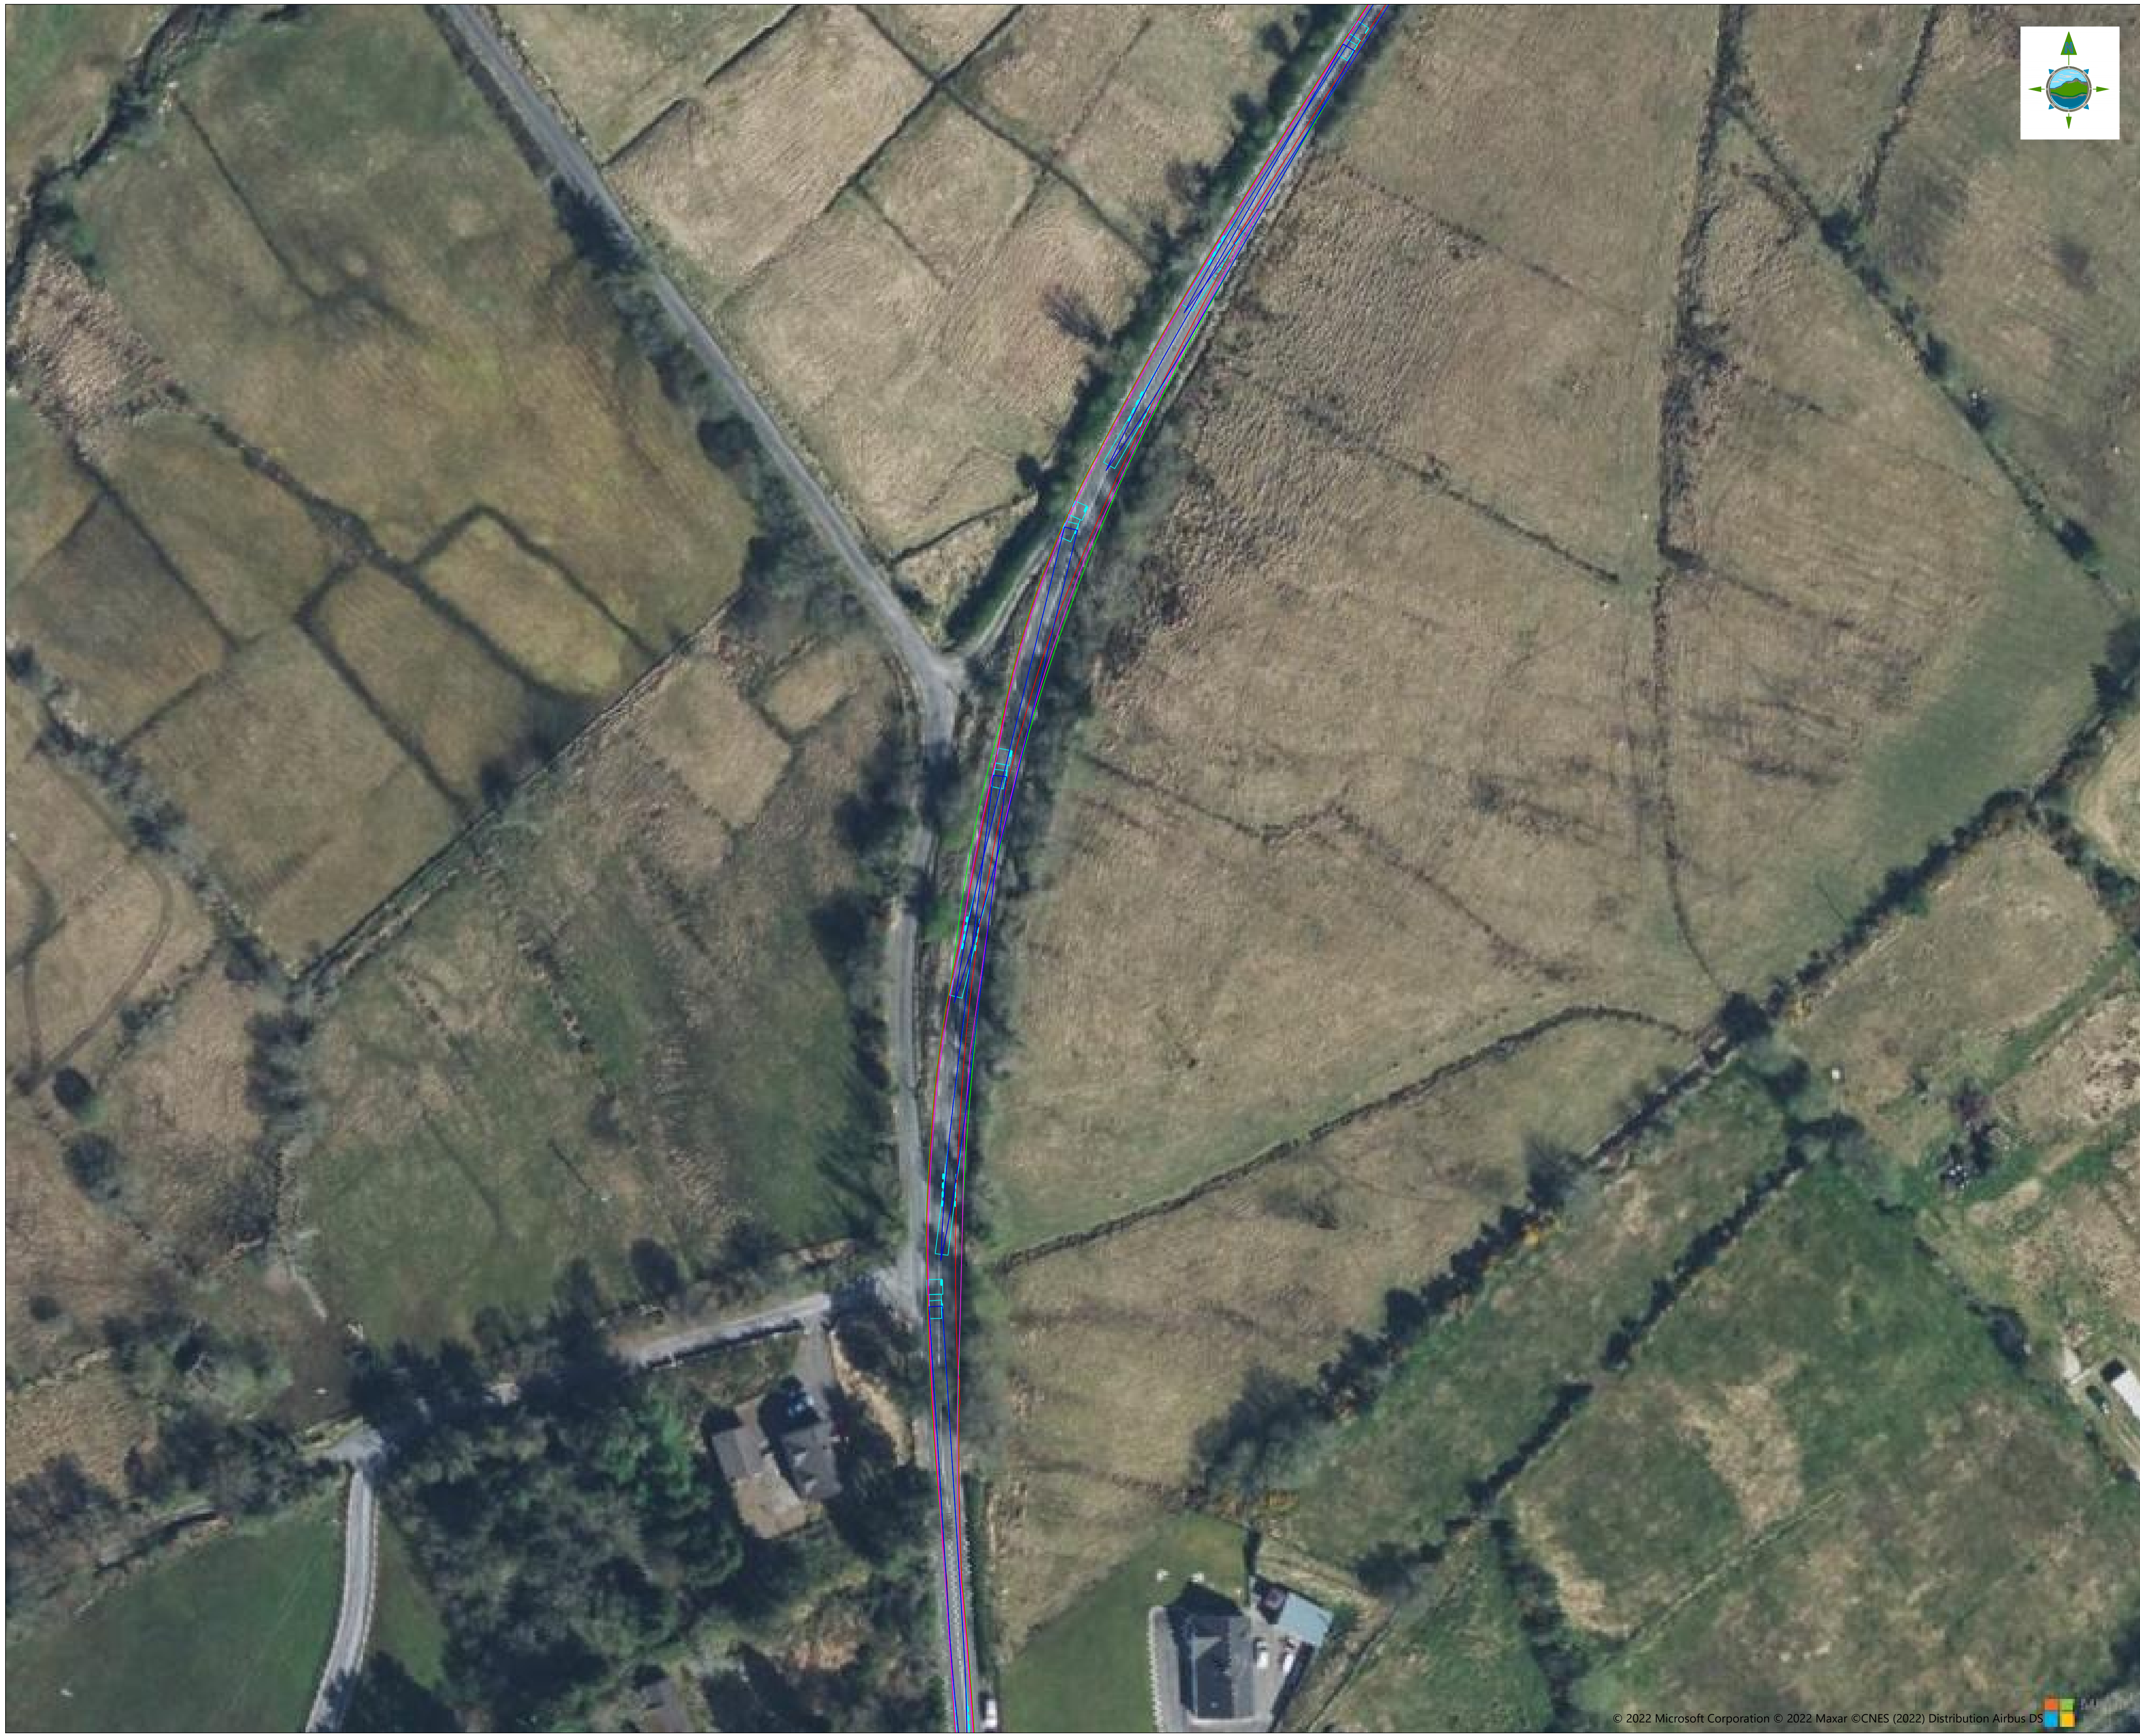

NOTES:


1. FIGURED DIMENSIONS ONLY TO BE TAKEN FROM THIS DRAWING.
2. ALL DRAWINGS TO BE CHECKED BY THE CONTRACTOR ON SITE
3. ENGINEER/EMPLOYERS REPRESENTATIVE, AS APPROPRIATE, TO BE INFORMED BY THE CONTRACTOR OF ANY DISCREPANCIES BEFORE ANY WORK COMMENCES
4. THE CONTRACTOR SHALL UNDERTAKE A THOROUGH CHECK FOR THE ACTUAL LOCATION OF ALL SERVICES/UTILITIES, ABOVE AND BELOW GROUND, BEFORE ANY WORK COMMENCES
5. ALL LEVELS SHOWN RELATE TO ORDNANCE SURVEY DATUM AT MALIN HEAD

GENERAL LEGEND

HARDSTANDING



BODY SWING

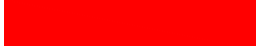

Rev.	Date	Description	By	Chkd.
B	SEP'21	Design	TI	JOF
A	JUNE'21	Design	TI	JOF

Client
Cloghercor Wind Farm Ltd.

Project
Cloghercor Wind Farm

Title
Autotrack
Stage 1 - Option 2

Scale @ A1:NTS

Prepared by:	Checked	Date
TI	JOF	June 2021
Project Director	Micheal Mc Donnell	
Drawing Status	TENDER	




TOBIN
CONSULTING ENGINEERS

Consulting,
Civil and Structural Engineers,
Fairgreen House, Fairgreen Road,
Galway, Ireland.

tel: +353-(0)91-565211
fax: +353-(0)91-465398
e-mail: galway@tobin.ie
www.tobin.ie

TOBIN Consulting Engineers will not be liable for any use of this document for any purpose other than that for which it was originally prepared and provided. Except where specifically and explicitly agreed in writing by TOBIN Consulting Engineers, no copyright holder, no part of this document may be reproduced or transmitted in any form and this document shall not be relied upon by any third party for any purpose.

Drawing No. **10798-0015** **B**

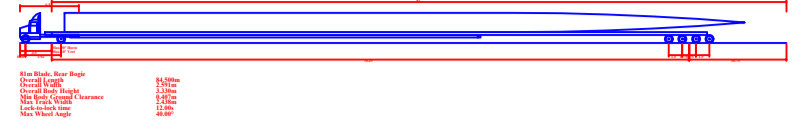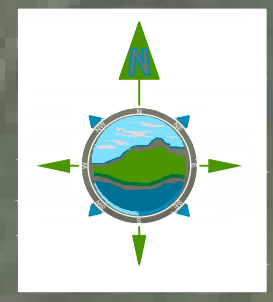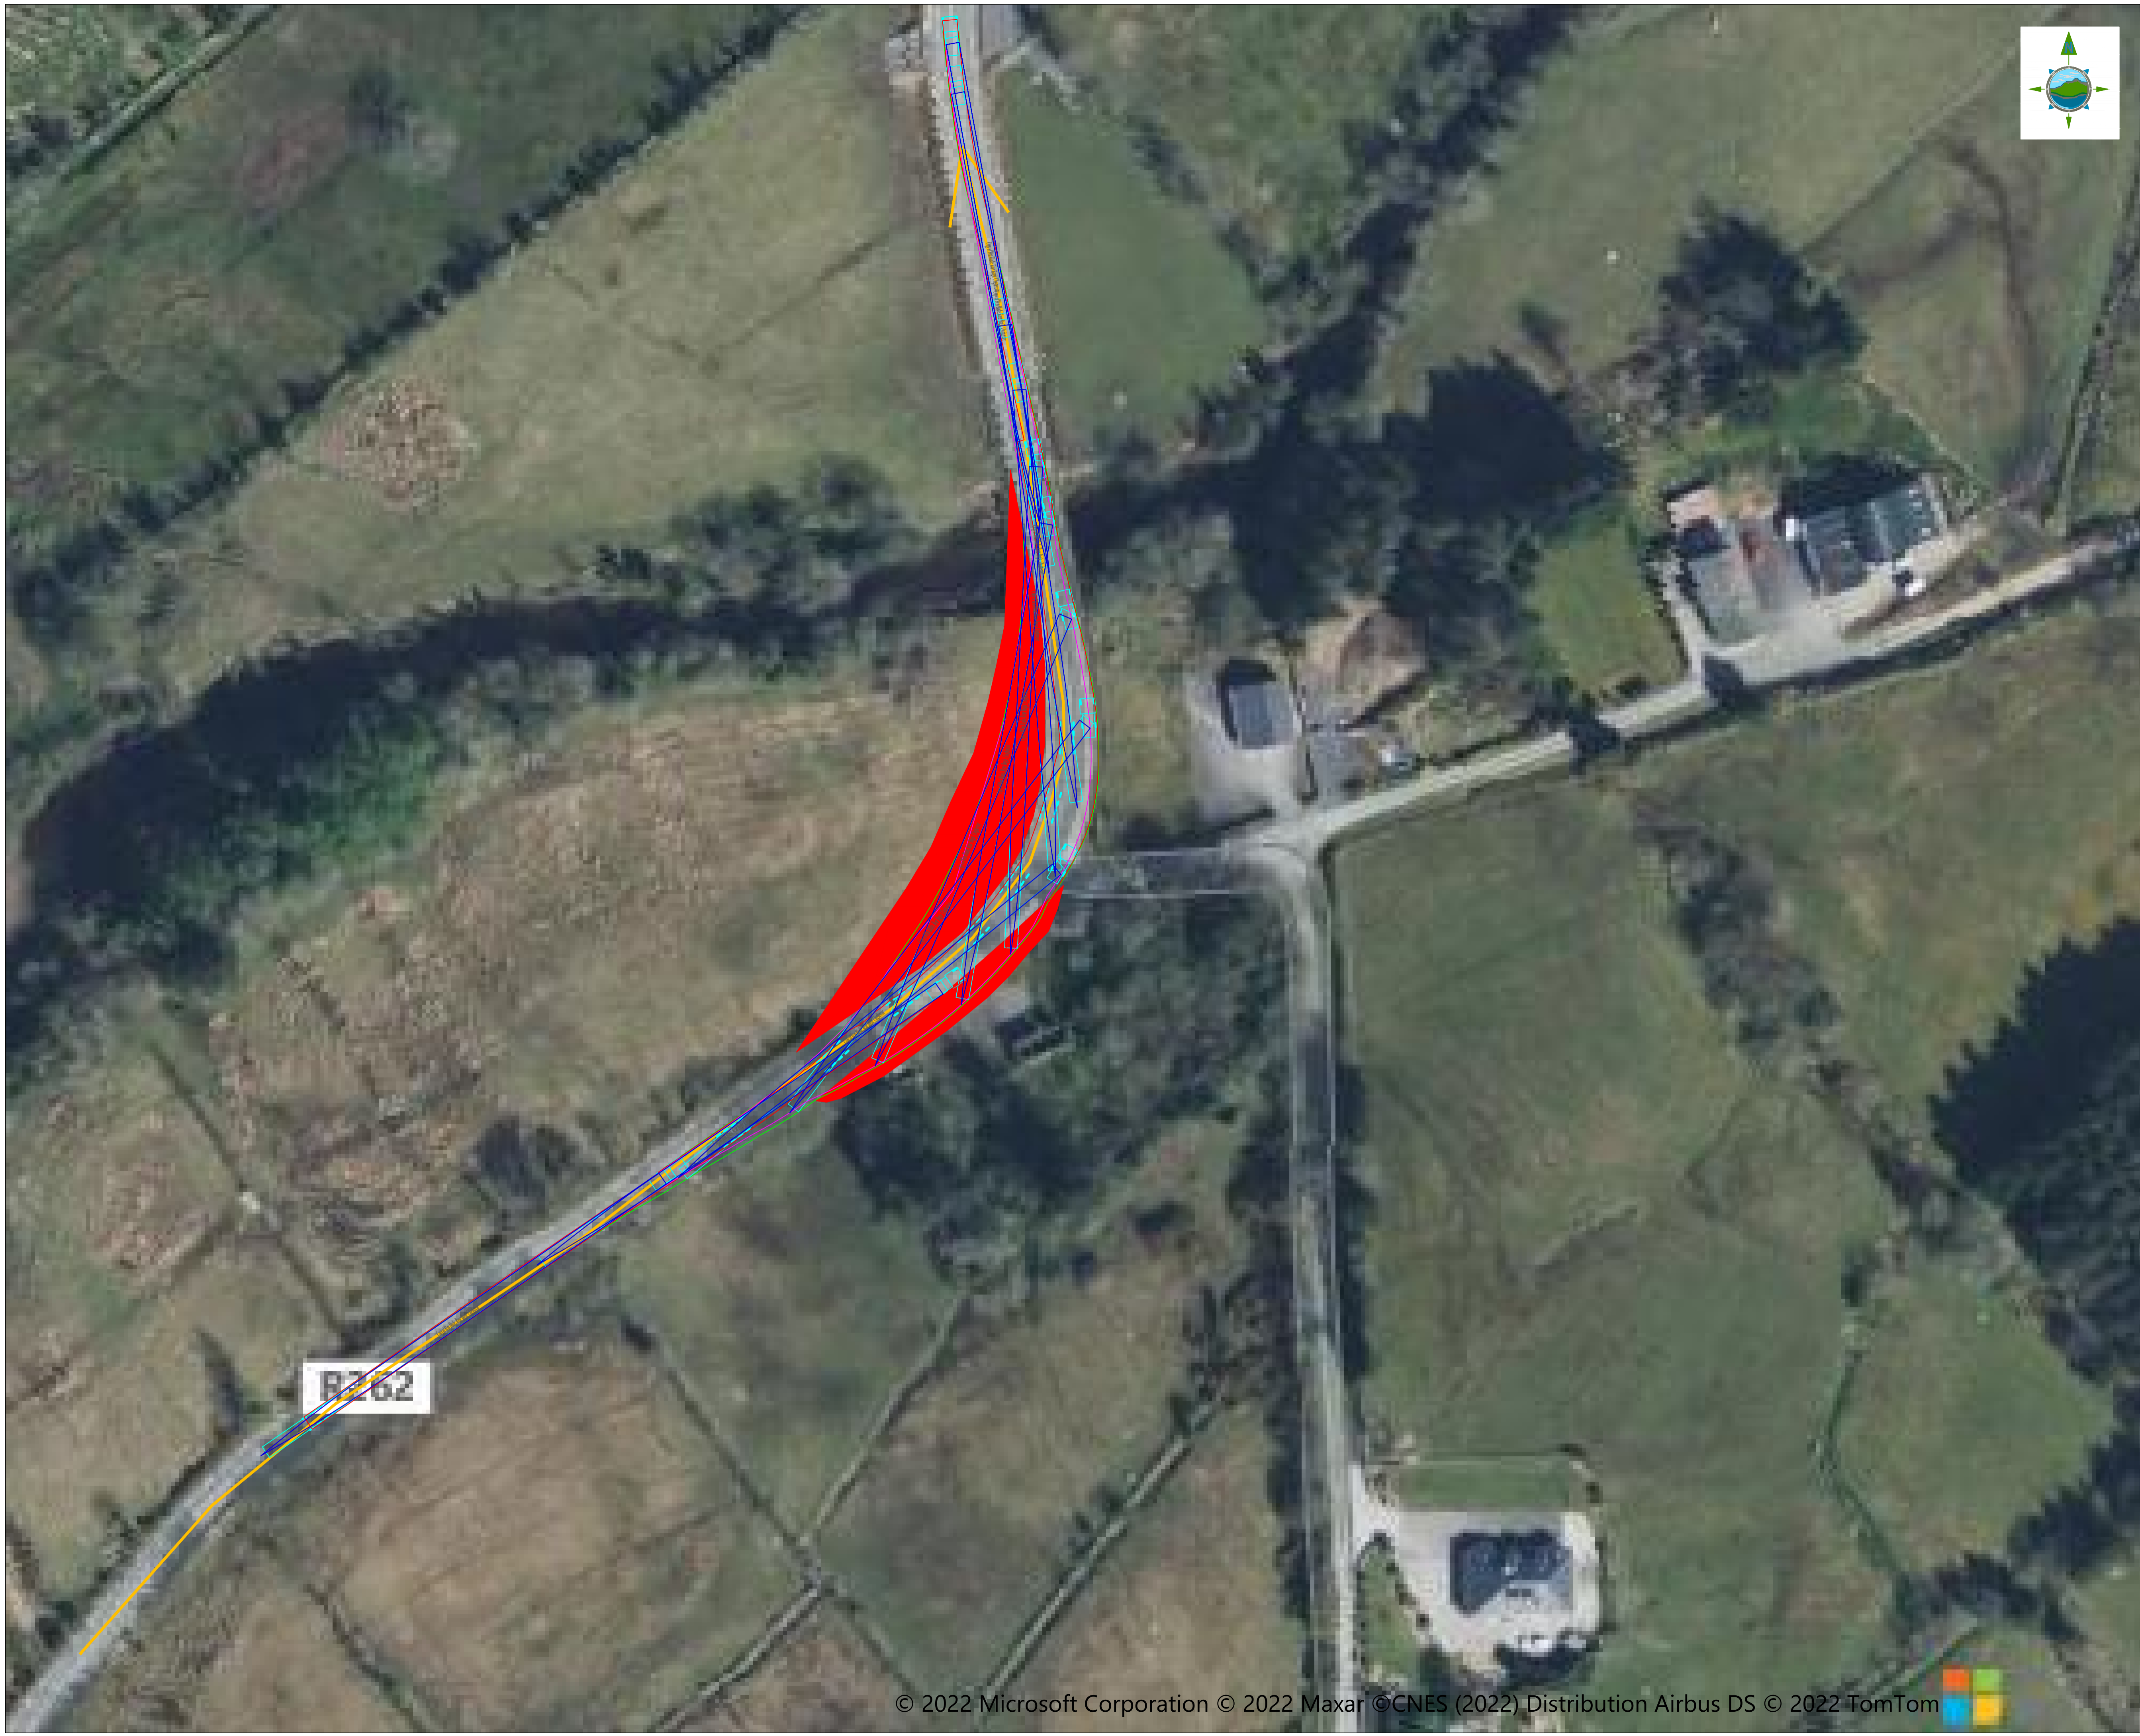

NOTES:

1. FIGURED DIMENSIONS ONLY TO BE TAKEN FROM THIS DRAWING.
2. ALL DRAWINGS TO BE CHECKED BY THE CONTRACTOR ON SITE
3. ENGINEER/EMPLOYERS REPRESENTATIVE, AS APPROPRIATE, TO BE INFORMED BY THE CONTRACTOR OF ANY DISCREPANCIES BEFORE ANY WORK COMMENCES
4. THE CONTRACTOR SHALL UNDERTAKE A THOROUGH CHECK FOR THE ACTUAL LOCATION OF ALL SERVICES/UTILITIES, ABOVE AND BELOW GROUND, BEFORE ANY WORK COMMENCES
5. ALL LEVELS SHOWN RELATE TO ORDNANCE SURVEY DATUM AT MALIN HEAD

GENERAL LEGEND

HARDSTANDING



OVERSAIL AREA



Rev.	Date	Description	By	Chkd.
B	SEP'21	Design	TI	JOF
A	JUNE'21	Design	TI	JOF

Client: Cloghercor Wind Farm Ltd.

Project: Cloghercor Wind Farm

Title: Autotrack Stage 1 - Option 2

Scale @ A1:NTS

Prepared by:	Checked	Date
TI	JOF	June 2021
Project Director	Micheal Mc Donnell	
Drawing Status	TENDER	



TOBIN
CONSULTING ENGINEERS

Consulting, Civil and Structural Engineers, Fairgreen House, Fairgreen Road, Galway, Ireland.

tel: +353 (0)91 565211
fax: +353 (0)91 465398
e-mail: galway@tobin.ie
www.tobin.ie

TOBIN Consulting Engineers will not be liable for any use of this document for any purpose other than that for which it was originally prepared and provided. Except where specifically and explicitly agreed in writing by TOBIN Consulting Engineers, no copyright holder in part of this document may be reproduced or transmitted in any form and this document shall not be relied upon by any third party for any purpose.

Drawing No. **10798-0016** **B**

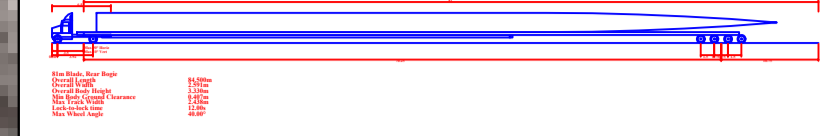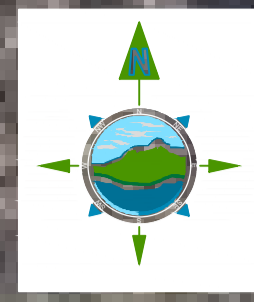

NOTES:

1. FIGURED DIMENSIONS ONLY TO BE TAKEN FROM THIS DRAWING.
2. ALL DRAWINGS TO BE CHECKED BY THE CONTRACTOR ON SITE
3. ENGINEER/EMPLOYERS REPRESENTATIVE, AS APPROPRIATE, TO BE INFORMED BY THE CONTRACTOR OF ANY DISCREPANCIES BEFORE ANY WORK COMMENCES
4. THE CONTRACTOR SHALL UNDERTAKE A THOROUGH CHECK FOR THE ACTUAL LOCATION OF ALL SERVICES/UTILITIES, ABOVE AND BELOW GROUND, BEFORE ANY WORK COMMENCES
5. ALL LEVELS SHOWN RELATE TO ORDNANCE SURVEY DATUM AT MALIN HEAD

GENERAL LEGEND

- HARDSTANDING
- BODY SWING

86m²

R2 62

2

Rev.	Date	Description	By	Chkd.
B	SEP'21	Design	TI	JOF
A	JUNE'21	Design	TI	JOF

Client
Cloghercor Wind Farm Ltd.

Project
Cloghercor Wind Farm

Title
Autotrack
Stage 1 - Option 2



0m Scale @ A1:NTS

Prepared by: TI	Checked JOF	Date June 2021
Project Director Micheal Mc Donnell		
Drawing Status TENDER		

TOBIN CONSULTING ENGINEERS
 Consulting, Civil and Structural Engineers,
 Fairgreen House, Fairgreen Road,
 Galway, Ireland.
 tel: +353 (0)91 565211
 fax: +353 (0)91 465398
 e-mail: galway@tobin.ie
 www.tobin.ie

TOBIN Consulting Engineers will not be liable for any use of this document for any purpose other than that for which it was originally prepared and provided. Except where specifically and explicitly agreed in writing by TOBIN Consulting Engineers, no copyright holder in part of this document may be reproduced or transmitted in any form and this document shall not be relied upon by any third party for any purpose.

Drawing No. **10798-0017** **B**

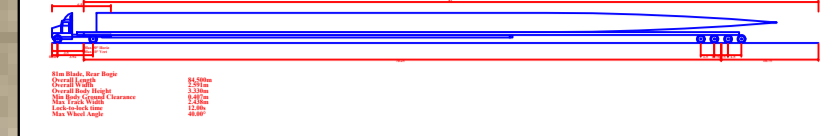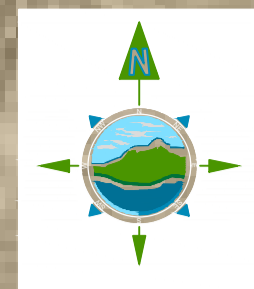

- NOTES:**
1. FIGURED DIMENSIONS ONLY TO BE TAKEN FROM THIS DRAWING.
 2. ALL DRAWINGS TO BE CHECKED BY THE CONTRACTOR ON SITE
 3. ENGINEER/EMPLOYERS REPRESENTATIVE, AS APPROPRIATE, TO BE INFORMED BY THE CONTRACTOR OF ANY DISCREPANCIES BEFORE ANY WORK COMMENCES
 4. THE CONTRACTOR SHALL UNDERTAKE A THOROUGH CHECK FOR THE ACTUAL LOCATION OF ALL SERVICES/UTILITIES, ABOVE AND BELOW GROUND, BEFORE ANY WORK COMMENCES
 5. ALL LEVELS SHOWN RELATE TO ORDNANCE SURVEY DATUM AT MALIN HEAD

GENERAL LEGEND

HARDSTANDING



BODY SWING


Rev.	Date	Description	By	Chkd.
B	SEP'21	Design	TI	JOF
A	JUNE'21	Design	TI	JOF

Client
Cloghercor Wind Farm Ltd.

Project
Cloghercor Wind Farm

Title
Autotrack
Stage 1 - Option 2

0m  Scale @ A1:NTS

Prepared by: TI	Checked JOF	Date June 2021
Project Director Micheal Mc Donnell		
Drawing Status TENDER		



TOBIN CONSULTING ENGINEERS

Consulting,
Civil and Structural Engineers,
Fairgreen House, Fairgreen Road,
Galway, Ireland.

tel: +353 (0)91 565211
fax: +353 (0)91 465398
e-mail: galway@tobin.ie
www.tobin.ie

TOBIN Consulting Engineers will not be liable for any use of this document for any purpose other than that for which it was originally prepared and provided. Except where specifically and explicitly agreed in writing by TOBIN Consulting Engineers, no copyright holder in part of this document may be reproduced or transmitted in any form and this document shall not be relied upon by any third party for any purpose.

Drawing No. **10798-0018** **B**

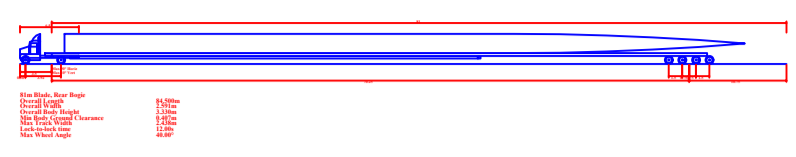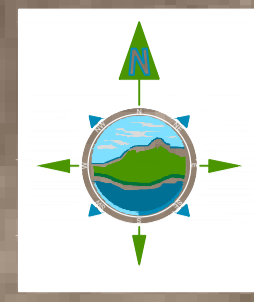

- NOTES:**
- FIGURED DIMENSIONS ONLY TO BE TAKEN FROM THIS DRAWING.
 - ALL DRAWINGS TO BE CHECKED BY THE CONTRACTOR ON SITE
 - ENGINEER/EMPLOYERS REPRESENTATIVE, AS APPROPRIATE, TO BE INFORMED BY THE CONTRACTOR OF ANY DISCREPANCIES BEFORE ANY WORK COMMENCES
 - THE CONTRACTOR SHALL UNDERTAKE A THOROUGH CHECK FOR THE ACTUAL LOCATION OF ALL SERVICES/UTILITIES, ABOVE AND BELOW GROUND, BEFORE ANY WORK COMMENCES
 - ALL LEVELS SHOWN RELATE TO ORDNANCE SURVEY DATUM AT MALIN HEAD

GENERAL LEGEND

- HARDSTANDING


- BODY SWING


Rev.	Date	Description	By	Chkd.
B	SEP'21	Design	TI	JOF
A	JUNE'21	Design	TI	JOF

Client
Cloghercor Wind Farm Ltd.

Project
Cloghercor Wind Farm

Title
Autotrack
Stage 1 - Option 2

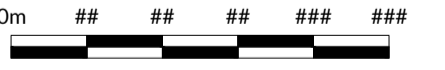0m  Scale @ A1:NTS

Prepared by: TI	Checked JOF	Date June 2021
Project Director Micheal Mc Donnell		
Drawing Status TENDER		



TOBIN
CONSULTING ENGINEERS

Consulting,
Civil and Structural Engineers,
Fairgreen House, Fairgreen Road,
Galway, Ireland.

tel: +353 (0)91 565211
fax: +353 (0)91 565398
e-mail: galway@tobin.ie
www.tobin.ie

TOBIN Consulting Engineers will not be liable for any use of this document for any purpose other than that for which it was originally prepared and provided. Except where specifically and explicitly agreed in writing by TOBIN Consulting Engineers, no copyright holder in part of this document may be reproduced or transmitted in any form and this document shall not be relied upon by any third party for any purpose.

Drawing No. **10798-0019** **B**

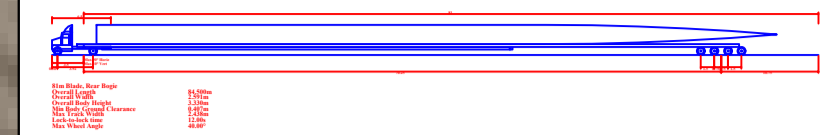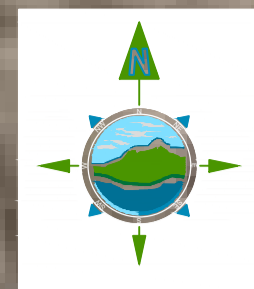

NOTES:

1. FIGURED DIMENSIONS ONLY TO BE TAKEN FROM THIS DRAWING.
2. ALL DRAWINGS TO BE CHECKED BY THE CONTRACTOR ON SITE
3. ENGINEER/EMPLOYERS REPRESENTATIVE, AS APPROPRIATE, TO BE INFORMED BY THE CONTRACTOR OF ANY DISCREPANCIES BEFORE ANY WORK COMMENCES
4. THE CONTRACTOR SHALL UNDERTAKE A THOROUGH CHECK FOR THE ACTUAL LOCATION OF ALL SERVICES/UTILITIES, ABOVE AND BELOW GROUND, BEFORE ANY WORK COMMENCES
5. ALL LEVELS SHOWN RELATE TO ORDNANCE SURVEY DATUM AT MALIN HEAD

GENERAL LEGEND

- HARDSTANDING
-
- BODY SWING
-

Rev.	Date	Description	By	Chkd.
B	SEP'21	Design	TI	JOF
A	JUNE'21	Design	TI	JOF

Client	Cloghercor Wind Farm Ltd.
Project	Cloghercor Wind Farm
Title	Autotrack Stage 1 - Option 2

0m Scale @ A1:NTS

Prepared by:	Checked	Date
TI	JOF	June 2021
Project Director	Micheal Mc Donnell	
Drawing Status	TENDER	



TOBIN CONSULTING ENGINEERS

Consulting, Civil and Structural Engineers, Fairgreen House, Fairgreen Road, Galway, Ireland.

tel: +353 (0)91 565211
 fax: +353 (0)91 465398
 e-mail: galway@tobin.ie
 www.tobin.ie

TOBIN Consulting Engineers will not be liable for any use of this document for any purpose other than that for which it was originally prepared and provided. Except where specifically and explicitly agreed in writing by TOBIN Consulting Engineers, no copyright holder, no part of this document may be reproduced or transmitted in any form and this document shall not be relied upon by any third party for any purpose.

Drawing No. **10798-0020** ISSUE **B**

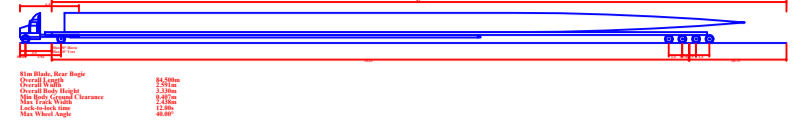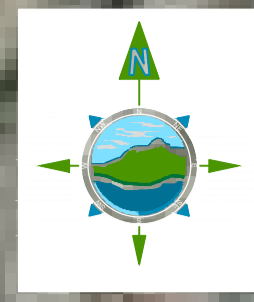

NOTES:

1. FIGURED DIMENSIONS ONLY TO BE TAKEN FROM THIS DRAWING.
2. ALL DRAWINGS TO BE CHECKED BY THE CONTRACTOR ON SITE
3. ENGINEER/EMPLOYERS REPRESENTATIVE, AS APPROPRIATE, TO BE INFORMED BY THE CONTRACTOR OF ANY DISCREPANCIES BEFORE ANY WORK COMMENCES
4. THE CONTRACTOR SHALL UNDERTAKE A THOROUGH CHECK FOR THE ACTUAL LOCATION OF ALL SERVICES/UTILITIES, ABOVE AND BELOW GROUND, BEFORE ANY WORK COMMENCES
5. ALL LEVELS SHOWN RELATE TO ORDNANCE SURVEY DATUM AT MALIN HEAD

GENERAL LEGEND

HARDSTANDING



OVERSAIL AREA



Rev.	Date	Description	By	Chkd.
B	SEP'21	Design	TI	JOF
A	JUNE'21	Design	TI	JOF

Client
Cloghercor Wind Farm Ltd.

Project
Cloghercor Wind Farm

Title
Autotrack
Stage 1 - Option 2

Scale @ A1:NTS

Prepared by: TI	Checked JOF	Date June 2021
Project Director Micheal Mc Donnell		
Drawing Status TENDER		



TOBIN
CONSULTING ENGINEERS

Consulting,
Civil and Structural Engineers,
Fairgreen House, Fairgreen Road,
Galway, Ireland.

tel: +353 (0)91 565211
fax: +353 (0)91 465398
e-mail: galway@tobin.ie
www.tobin.ie

TOBIN Consulting Engineers will not be liable for any use of this document for any purpose other than that for which it was originally prepared and provided. Except where specifically and explicitly agreed in writing by TOBIN Consulting Engineers, all copyright holder in part of this document may be reproduced or transmitted in any form and this document shall not be relied upon by any third party for any purpose.

Drawing No. **10798-0021** **B**

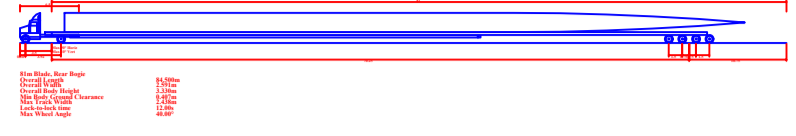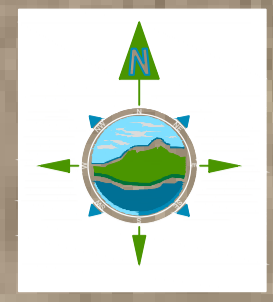

NOTES:

1. FIGURED DIMENSIONS ONLY TO BE TAKEN FROM THIS DRAWING.
2. ALL DRAWINGS TO BE CHECKED BY THE CONTRACTOR ON SITE
3. ENGINEER/EMPLOYERS REPRESENTATIVE, AS APPROPRIATE, TO BE INFORMED BY THE CONTRACTOR OF ANY DISCREPANCIES BEFORE ANY WORK COMMENCES
4. THE CONTRACTOR SHALL UNDERTAKE A THOROUGH CHECK FOR THE ACTUAL LOCATION OF ALL SERVICES/UTILITIES, ABOVE AND BELOW GROUND, BEFORE ANY WORK COMMENCES
5. ALL LEVELS SHOWN RELATE TO ORDNANCE SURVEY DATUM AT MALIN HEAD

GENERAL LEGEND

HARDSTANDING



BODY SWING



Rev.	Date	Description	By	Chkd.
B	SEP'21	Design	TI	JOF
A	JUNE'21	Design	TI	JOF

Client
Cloghercor Wind Farm Ltd.

Project
Cloghercor Wind Farm

Title
Autotrack
Stage 1 - Option 2

0m 10m 20m 30m 40m 50m Scale @ A1:NTS


Prepared by:	Checked	Date
TI	JOF	June 2021
Project Director	Micheal Mc Donnell	
Drawing Status	TENDER	

TOBIN
CONSULTING ENGINEERS

Consulting,
Civil and Structural Engineers,
Fairgreen House, Fairgreen Road,
Galway, Ireland.

tel: +353 (0)91 565211
fax: +353 (0)91 465398
e-mail: galway@tobin.ie
www.tobin.ie

TOBIN Consulting Engineers will not be liable for any use of this document for any purpose other than that for which it was originally prepared and provided. Except where specifically and explicitly agreed in writing by TOBIN Consulting Engineers, no copyright holder, no part of this document may be reproduced or transmitted in any form and this document shall not be relied upon by any third party for any purpose.

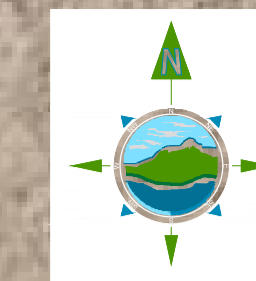

NOTES:

- 1. FIGURED DIMENSIONS ONLY TO BE TAKEN FROM THIS DRAWING.
- 2. ALL DRAWINGS TO BE CHECKED BY THE CONTRACTOR ON SITE
- 3. ENGINEER/EMPLOYERS REPRESENTATIVE, AS APPROPRIATE, TO BE INFORMED BY THE CONTRACTOR OF ANY DISCREPANCIES BEFORE ANY WORK COMMENCES
- 4. THE CONTRACTOR SHALL UNDERTAKE A THOROUGH CHECK FOR THE ACTUAL LOCATION OF ALL SERVICES/UTILITIES, ABOVE AND BELOW GROUND, BEFORE ANY WORK COMMENCES
- 5. ALL LEVELS SHOWN RELATE TO ORDNANCE SURVEY DATUM AT MALIN HEAD

GENERAL LEGEND

HARDSTANDING



Rev.	Date	Description	By	Chkd.
Client		Cloghercor Wind Farm Ltd.		
Project		Cloghercor Wind Farm		
Title		Final Option		


0m 10m 20m 30m 40m 50m Scale @ A1:NTS


Prepared by: TI	Checked JS	Date Oct 2022
Project Director Micheal Mc Donnell		
Drawing Status		

TOBIN
CONSULTING ENGINEERS
Consulting, Civil and Structural Engineers, Fairgreen House, Fairgreen Road, Galway, Ireland.
tel: +353 (0)91 565211
fax: +353 (0)91 465398
e-mail: galway@tobin.ie
www.tobin.ie

TOBIN Consulting Engineers will not be liable for any use of this document for any purpose other than that for which it was originally prepared and provided. Except where specifically and explicitly agreed in writing by TOBIN Consulting Engineers, no copyright holder, no part of this document may be reproduced or transmitted in any form, and this document shall not be relied upon by any third party for any purpose.

Drawing No. **10798-0023** **A**

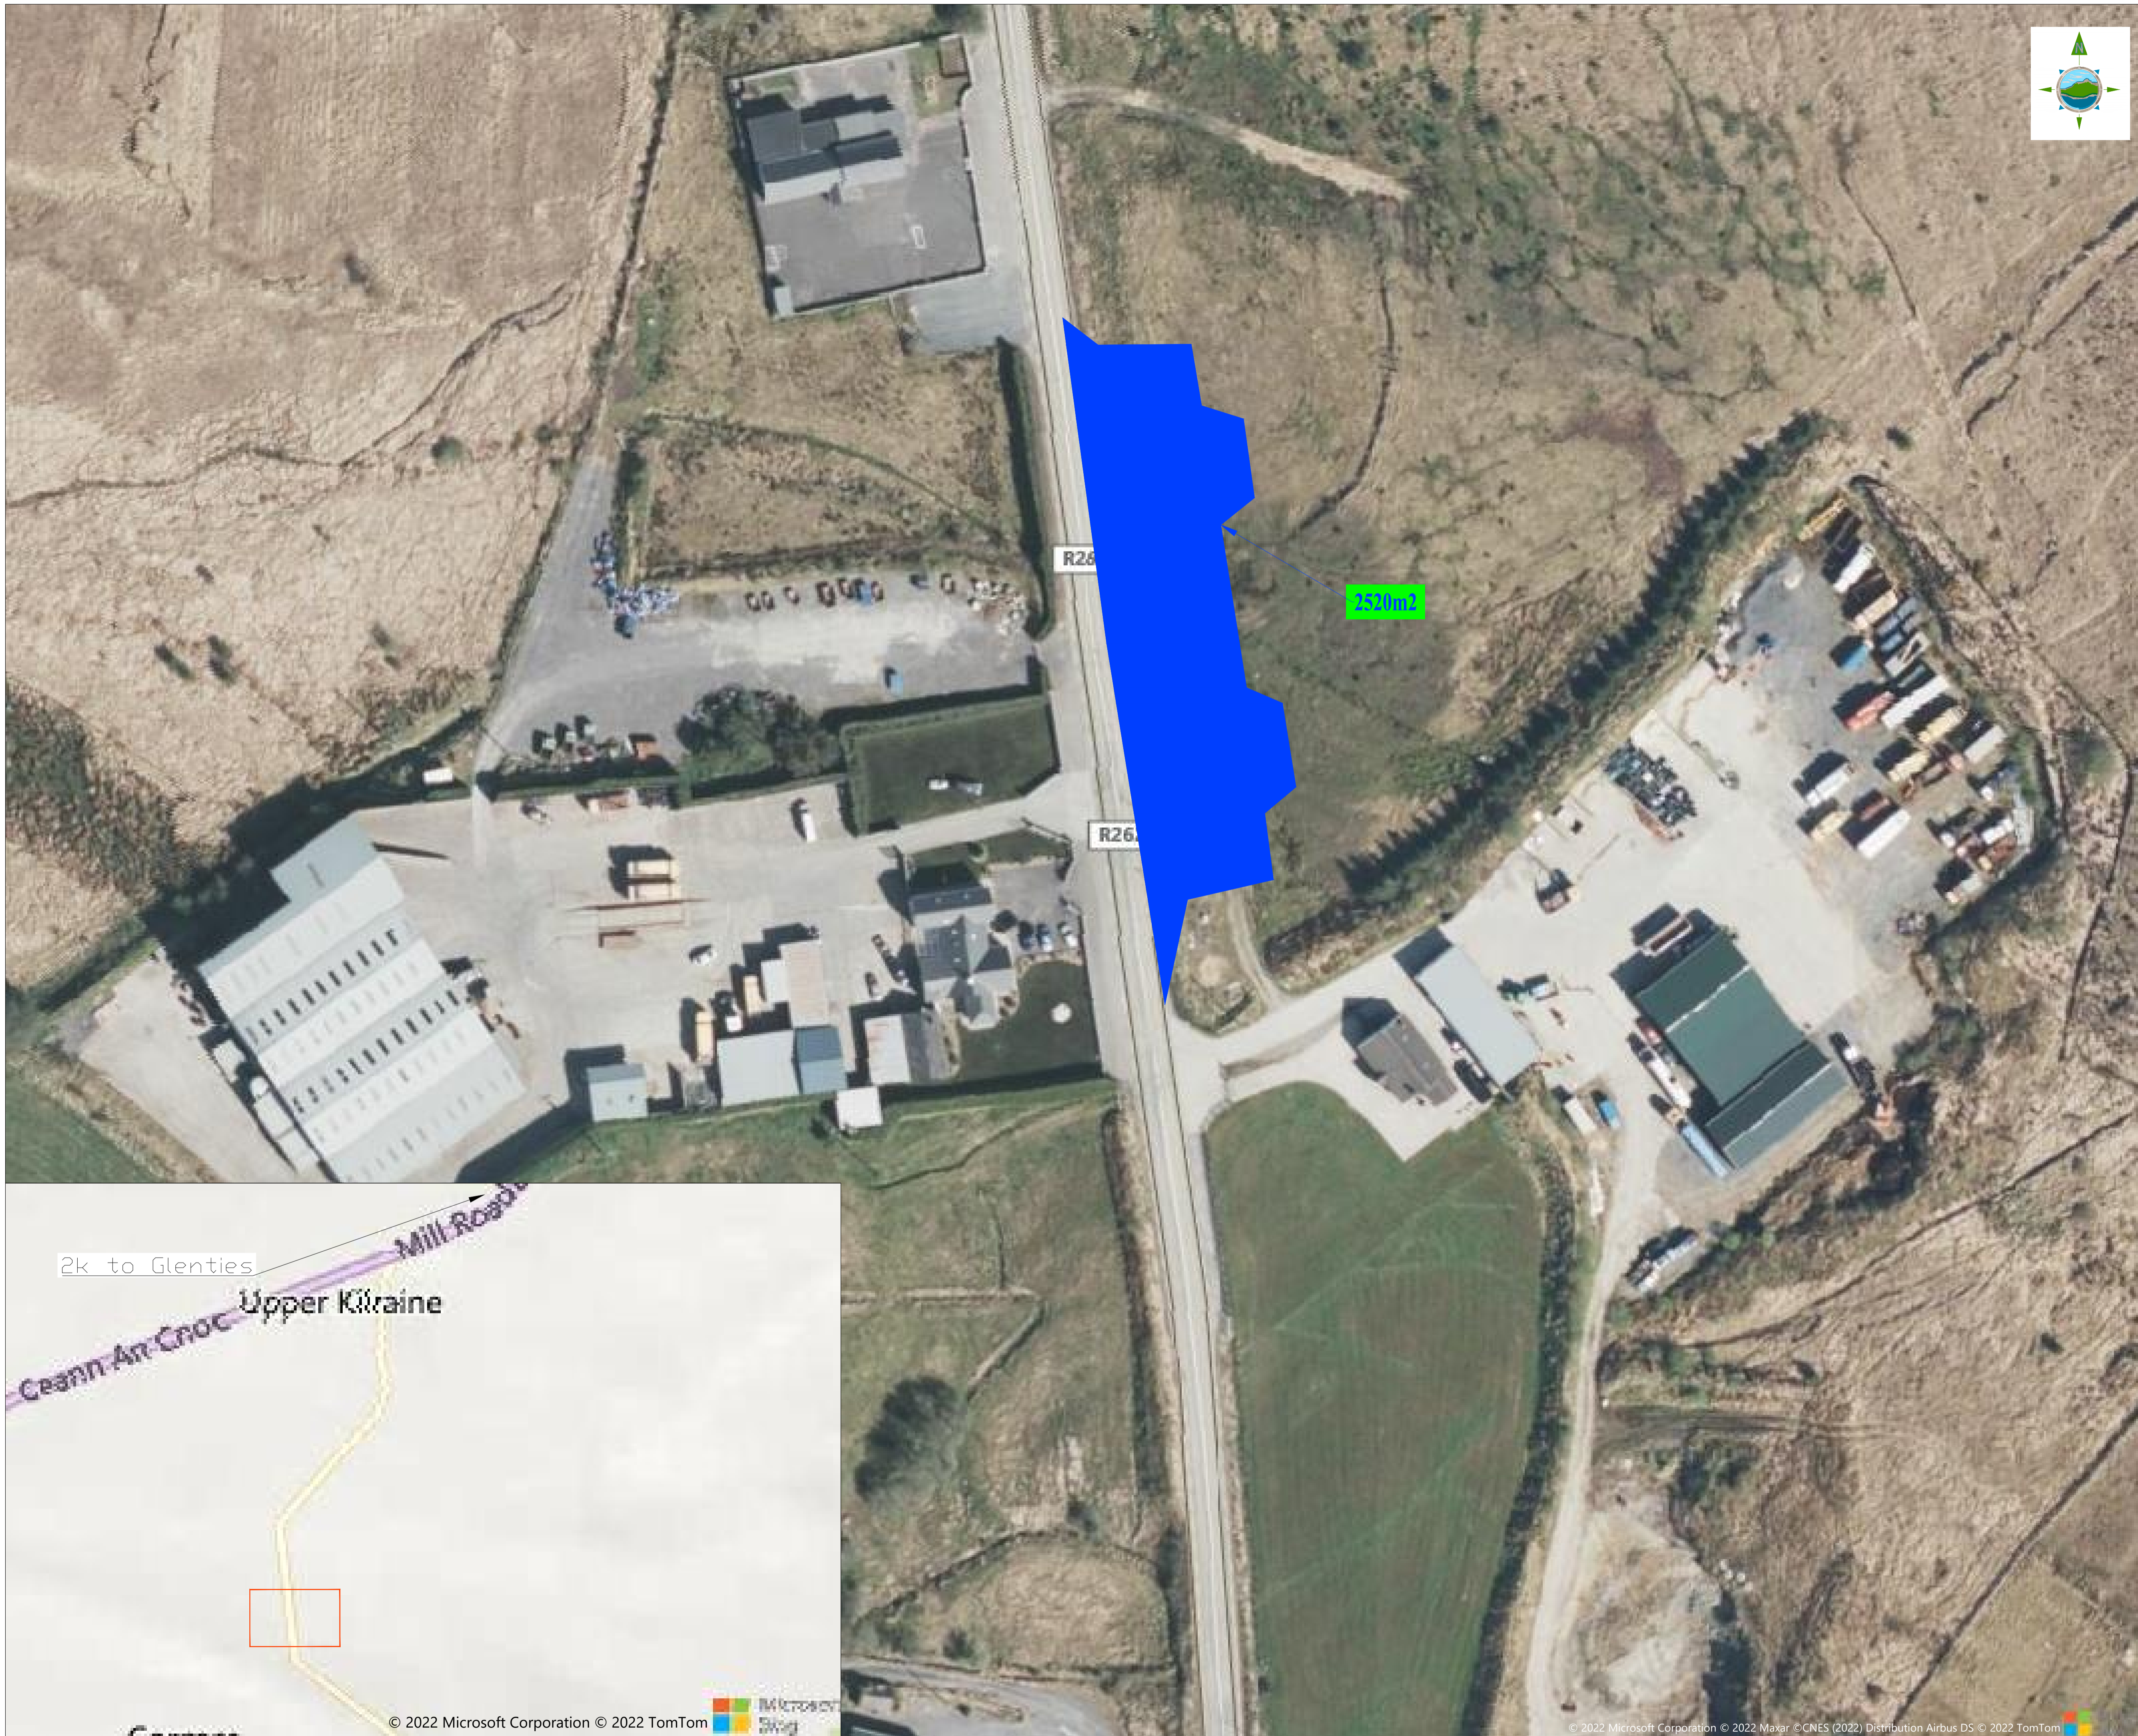

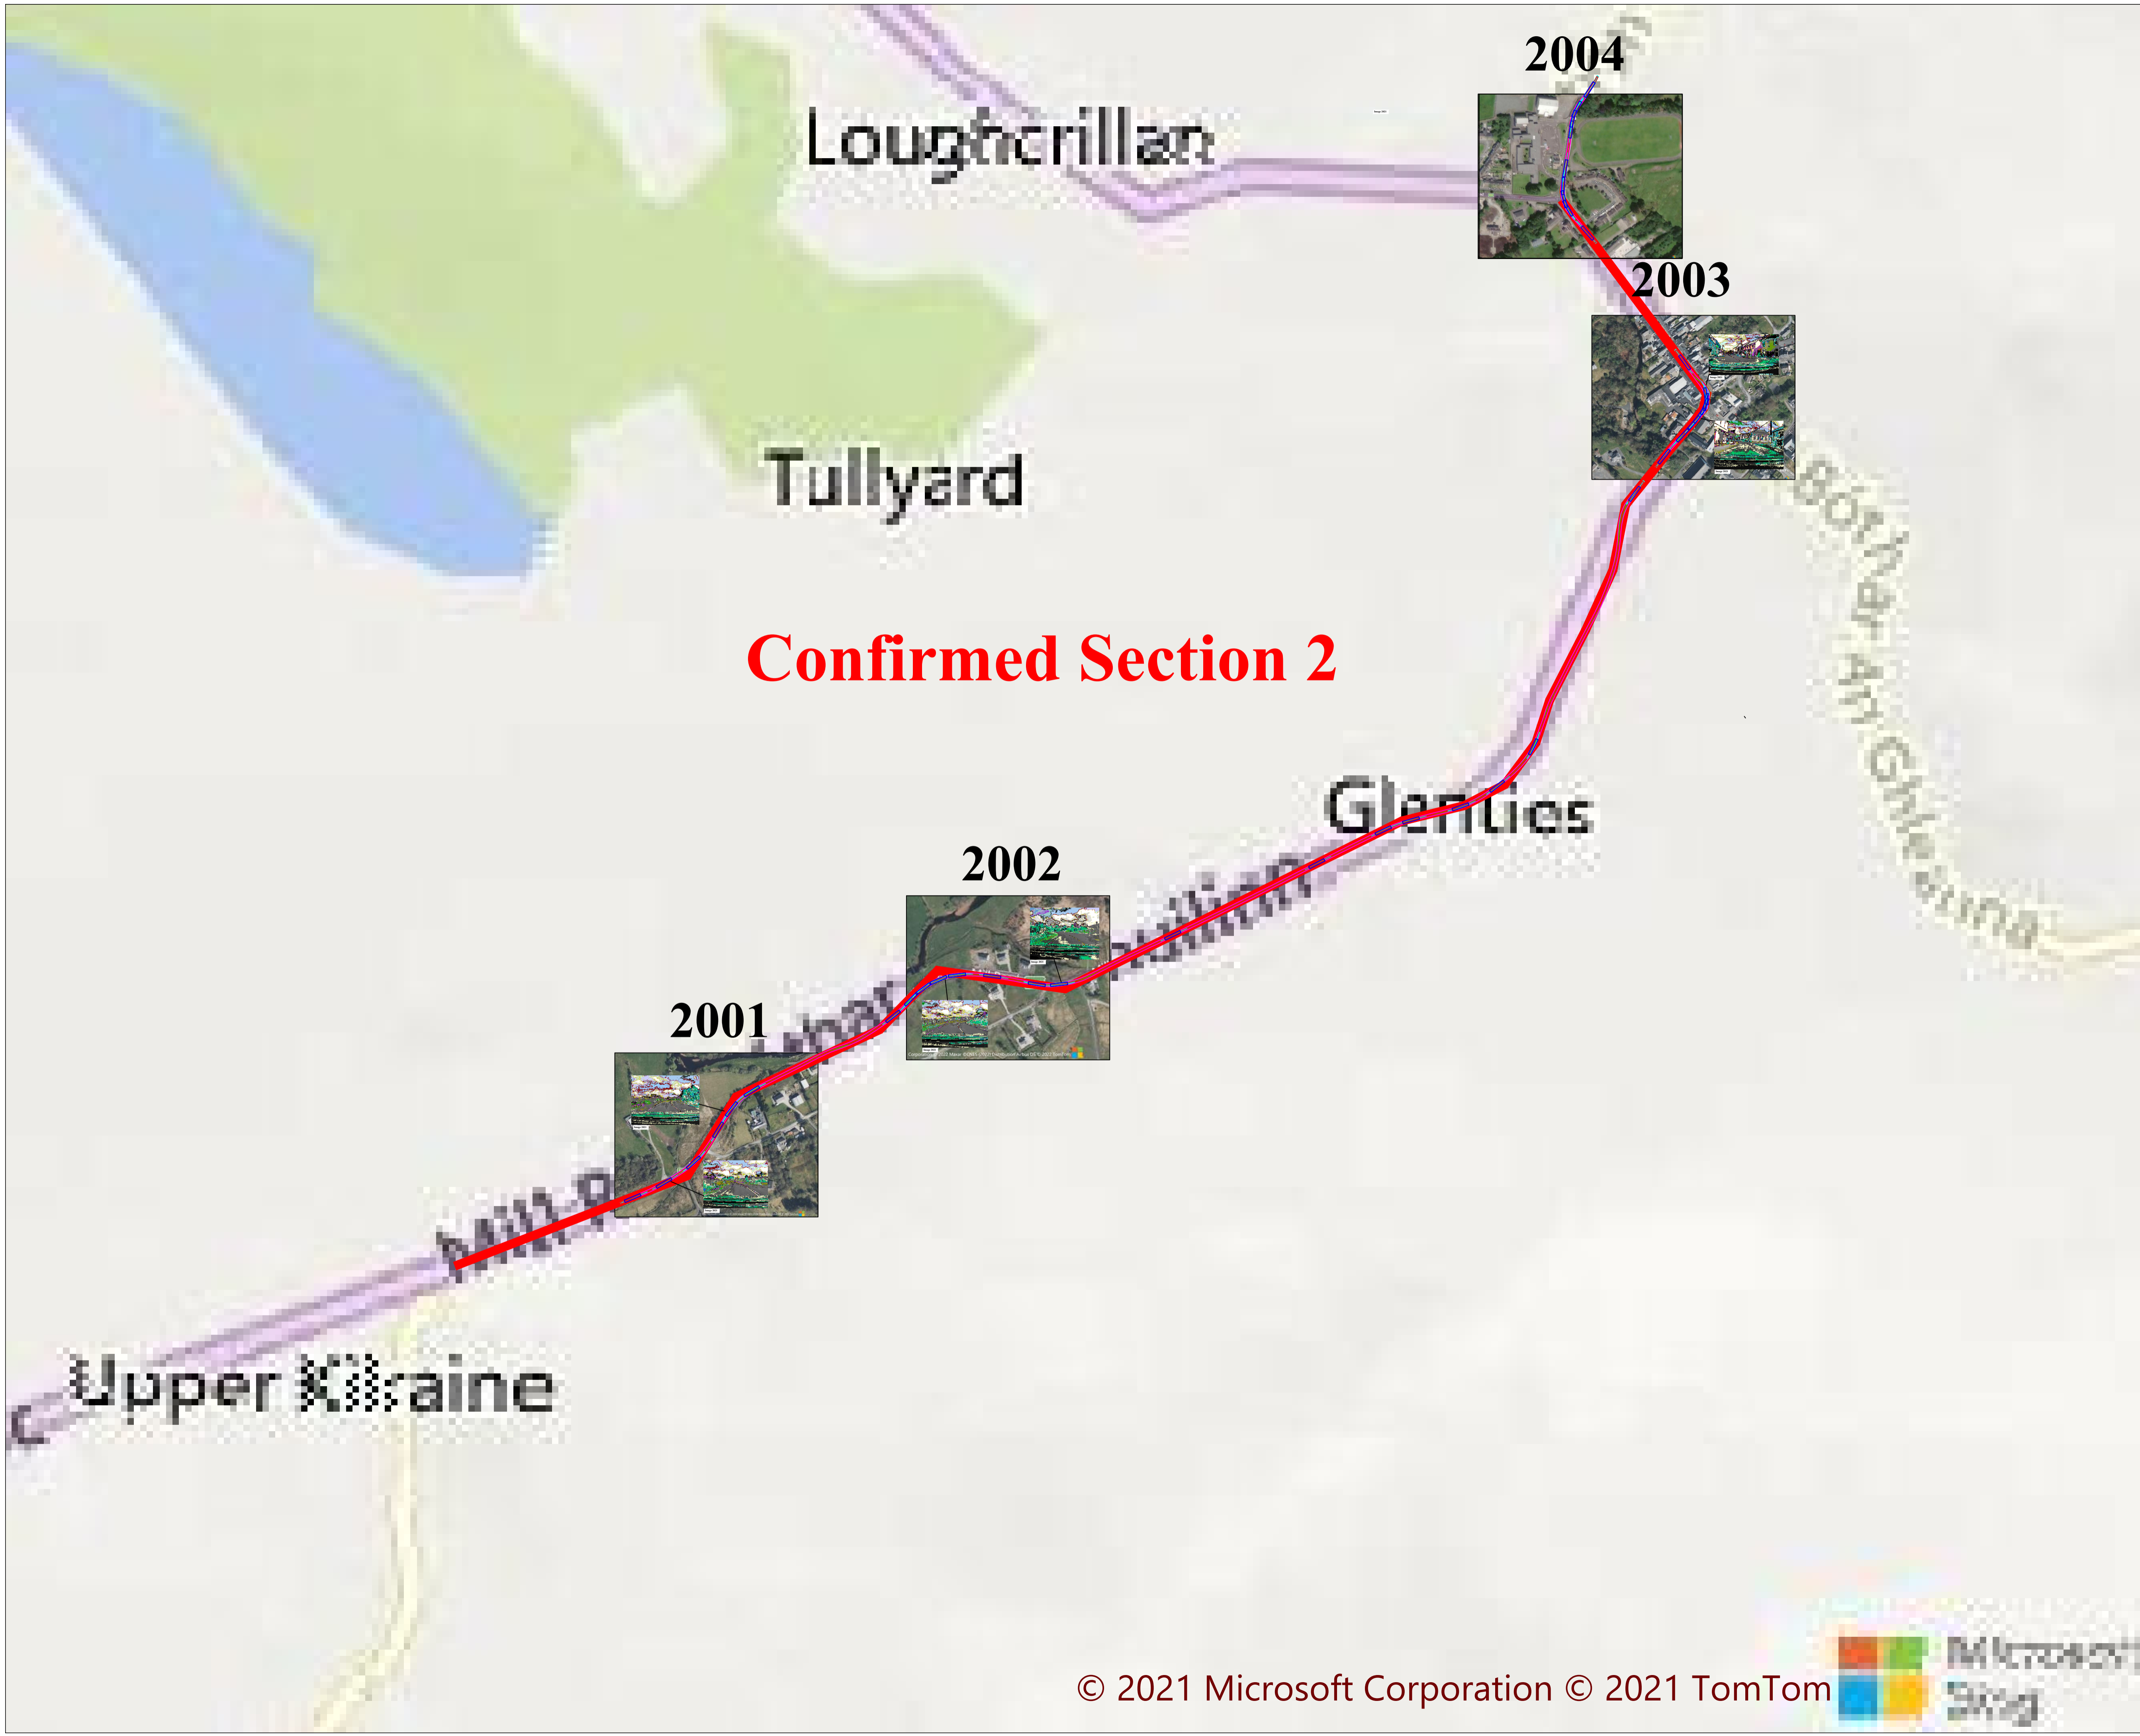

Confirmed Section 2

- NOTES:**
1. FIGURED DIMENSIONS ONLY TO BE TAKEN FROM THIS DRAWING.
 2. ALL DRAWINGS TO BE CHECKED BY THE CONTRACTOR ON SITE
 3. ENGINEER/EMPLOYERS REPRESENTATIVE, AS APPROPRIATE, TO BE INFORMED BY THE CONTRACTOR OF ANY DISCREPANCIES BEFORE ANY WORK COMMENCES
 4. THE CONTRACTOR SHALL UNDERTAKE A THOROUGH CHECK FOR THE ACTUAL LOCATION OF ALL SERVICES/UTILITIES, ABOVE AND BELOW GROUND, BEFORE ANY WORK COMMENCES
 5. ALL LEVELS SHOWN RELATE TO ORDNANCE SURVEY DATUM AT MALIN HEAD

Rev.	Date	Description	By	Chkd.
A	JUNE'21	Design	TI	JOF

Client: Cloghercor Wind Farm Ltd.

Project: Cloghercor Wind Farm

Title: Autotrack

Scale @ A1:NTS

Prepared by:	Checked	Date
TI	JOF	June 2021
Project Director	Micheal Mc Donnell	
Drawing Status	TENDER	



Consulting,
Civil and Structural Engineers,
Fairgreen House, Fairgreen Road,
Galway, Ireland.

tel: +353-(0)91-565211
fax: +353-(0)91-465398
e-mail: galway@tobin.ie
www.tobin.ie

Tobin Consulting Engineers will not be liable for any use of this document for any purpose other than that for which it was originally prepared and provided. Except where specifically and explicitly agreed in writing by Tobin Consulting Engineers, no copyright holder, no part of this document may be reproduced or transmitted in any form and this document shall not be relied upon by any third party for any purpose.

Drawing No. **10798-PLAN** **A**



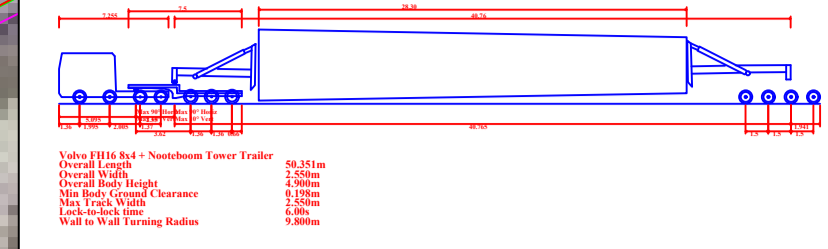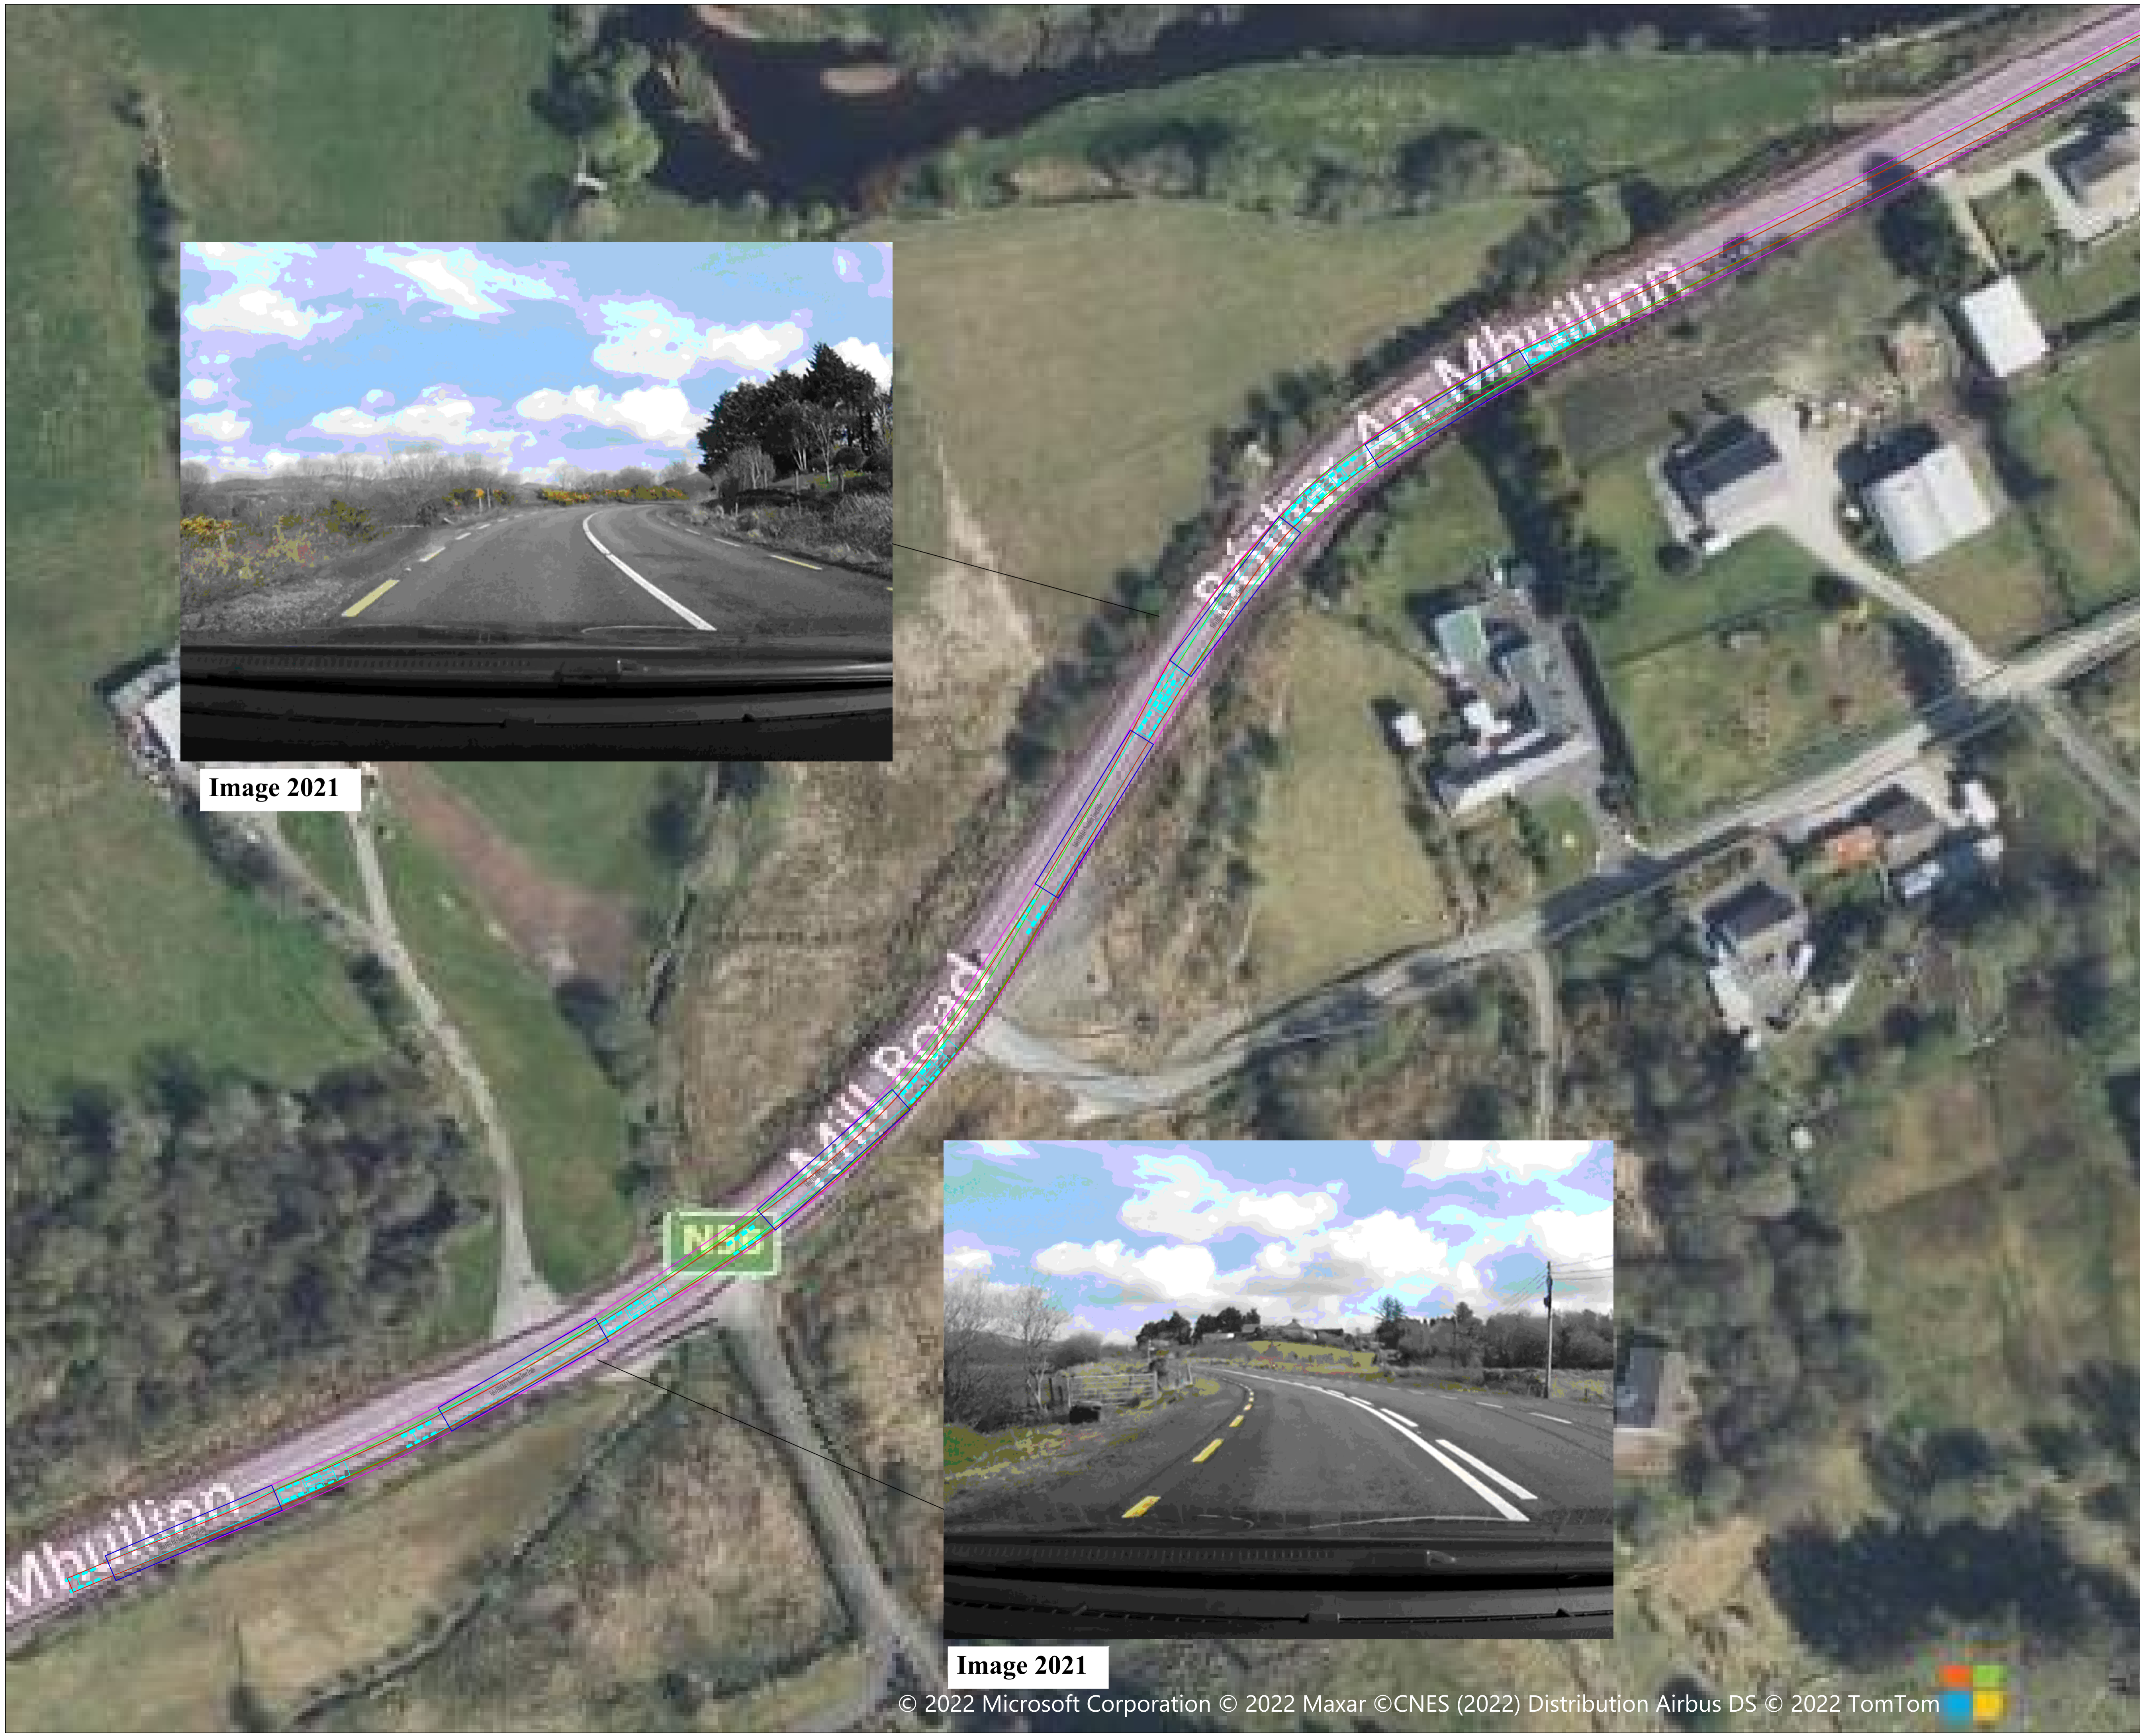

- NOTES:**
- FIGURED DIMENSIONS ONLY TO BE TAKEN FROM THIS DRAWING.
 - ALL DRAWINGS TO BE CHECKED BY THE CONTRACTOR ON SITE
 - ENGINEER/EMPLOYERS REPRESENTATIVE, APPROPRIATE, TO BE INFORMED BY THE CONTRACTOR OF ANY DISCREPANCIES BEFORE ANY WORK COMMENCES
 - THE CONTRACTOR SHALL UNDERTAKE A THOROUGH CHECK FOR THE ACTUAL LOCATION OF ALL SERVICES/UTILITIES, ABOVE AND BELOW GROUND, BEFORE ANY WORK COMMENCES
 - ALL LEVELS SHOWN RELATE TO ORDNANCE SURVEY DATUM AT MALIN HEAD

GENERAL LEGEND

Image 2021

Image 2021

Rev.	Date	Description	By	Chkd.
A	JUNE'21	Design	TI	JOF

Client: Cloghercor Wind Farm Ltd.

Project: Cloghercor Wind Farm

Title: Autotrack Confirmed Section 2 Tower Sections Haulage

Scale @ A1:NTS

Prepared by:	Checked	Date
TI	JOF	June 2021
Project Director	Micheal Mc Donnell	
Drawing Status	TENDER	


TOBIN CONSULTING ENGINEERS

Consulting, Civil and Structural Engineers, Fairgreen House, Fairgreen Road, Galway, Ireland.

tel: +353 (0)91 565211
 fax: +353 (0)91 465398
 e-mail: galway@tobin.ie
 www.tobin.ie

TOBIN Consulting Engineers will not be liable for any use of this document for any purpose other than that for which it was originally prepared and provided. Except where specifically and explicitly agreed in writing by TOBIN Consulting Engineers, no copyright holder in part of this document may be reproduced or transmitted in any form and this document shall not be relied upon by any third party for any purpose.

Drawing No. **10798-2001** ISSUE **A**

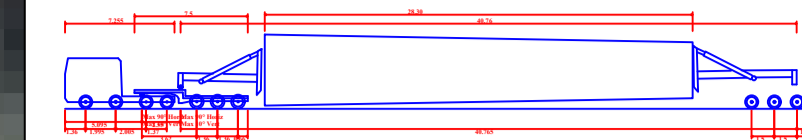

Scale 1:100
 Date: 21/06/2021
 Drawn: JOF
 Checked: TI
 Project Director: Micheal Mc Donnell
 Drawing Status: TENDER

NOTES:

1. FIGURED DIMENSIONS ONLY TO BE TAKEN FROM THIS DRAWING.
2. ALL DRAWINGS TO BE CHECKED BY THE CONTRACTOR ON SITE.
3. ENGINEER/EMPLOYERS REPRESENTATIVE, APPROPRIATE, TO BE INFORMED BY THE CONTRACTOR OF ANY DISCREPANCIES BEFORE ANY WORK COMMENCES.
4. THE CONTRACTOR SHALL UNDERTAKE A THOROUGH CHECK FOR THE ACTUAL LOCATION OF ALL SERVICES/UTILITIES, ABOVE AND BELOW GROUND, BEFORE ANY WORK COMMENCES.
5. ALL LEVELS SHOWN RELATE TO ORDNANCE SURVEY DATUM AT MALIN HEAD.

GENERAL LEGEND



Image 2021



Image 2021

Rev.	Date	Description	By	Chkd.
A	JUNE'21	Design	TI	JOF

Client
Cloghercor Wind Farm Ltd.

Project
Cloghercor Wind Farm

Title
Autotrack
Confirmed Section 2
Tower Sections Haulage

Scale @ A1:NTS

Prepared by:	Checked	Date
TI	JOF	June 2021
Project Director	Micheal Mc Donnell	
Drawing Status	TENDER	



TOBIN CONSULTING ENGINEERS

Consulting, Civil and Structural Engineers,
Fairgreen House, Fairgreen Road,
Galway, Ireland.

tel: +353 (0)91 565211
 fax: +353 (0)91 465398
 e-mail: galway@tobin.ie
 www.tobin.ie

Tobin Consulting Engineers will not be liable for any use of this document for any purpose other than that for which it was originally prepared and provided. Except where specifically and explicitly agreed in writing by Tobin Consulting Engineers, no copyright holder in part of this document may be reproduced or transmitted in any form and this document shall not be relied upon by any third party for any purpose.

Drawing No. **10798-2002** **A**

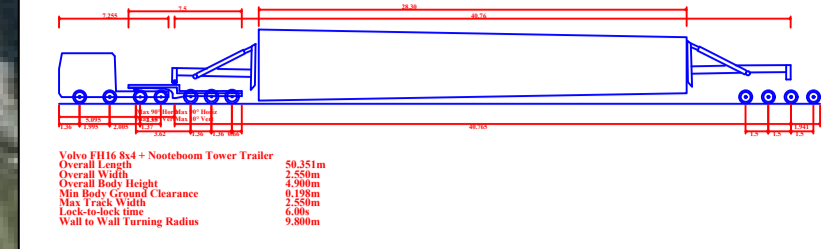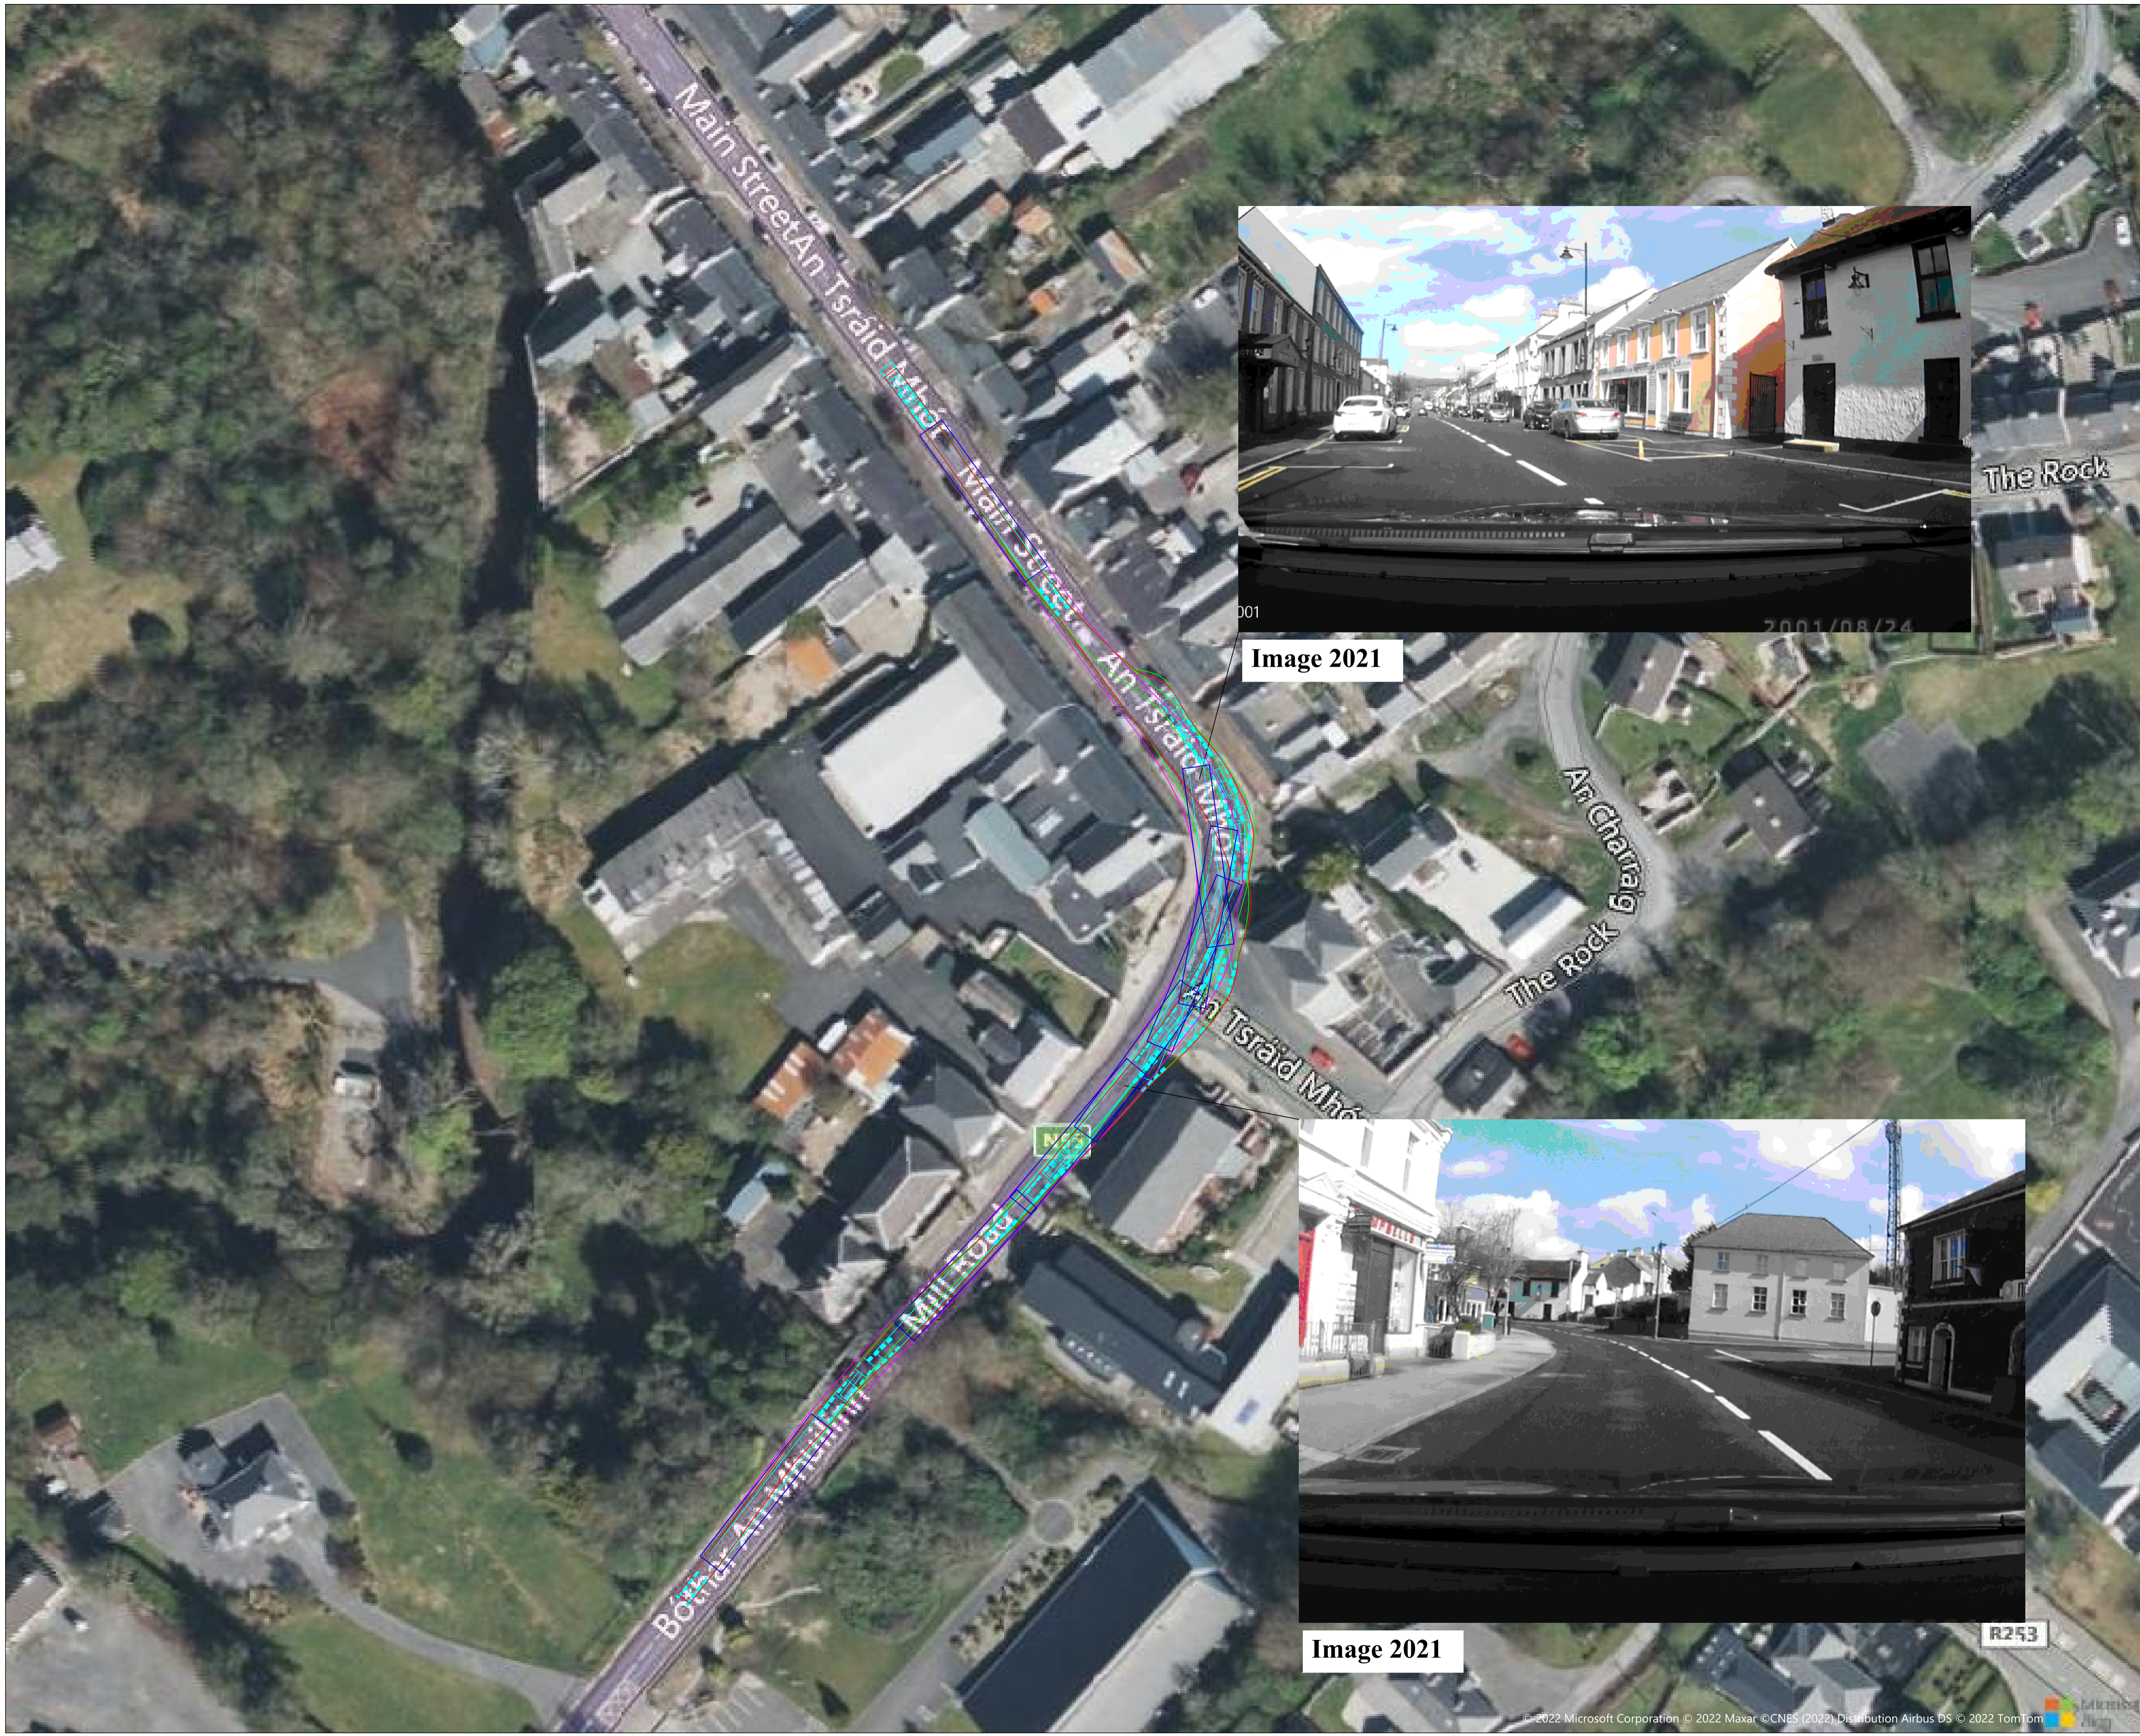

- NOTES:**
- FIGURED DIMENSIONS ONLY TO BE TAKEN FROM THIS DRAWING.
 - ALL DRAWINGS TO BE CHECKED BY THE CONTRACTOR ON SITE.
 - ENGINEER/EMPLOYERS REPRESENTATIVE, APPROPRIATE, TO BE INFORMED BY THE CONTRACTOR OF ANY DISCREPANCIES BEFORE ANY WORK COMMENCES.
 - THE CONTRACTOR SHALL UNDERTAKE A THOROUGH CHECK FOR THE ACTUAL LOCATION OF ALL SERVICES/UTILITIES, ABOVE AND BELOW GROUND, BEFORE ANY WORK COMMENCES.
 - ALL LEVELS SHOWN RELATE TO ORDANCE SURVEY DATUM AT MALIN HEAD.

GENERAL LEGEND

Rev.	Date	Description	By	Chkd.
A	JUNE'21	Design	TI	JOF

Client: Cloghercor Wind Farm Ltd.

Project: Cloghercor Wind Farm



Title: Autotrack
Confirmed Section 2
Tower Sections Haulage

Scale @ A1:NTS

Prepared by:	Checked:	Date:
TI	JOF	June 2021
Project Director:	Micheal Mc Donnell	
Drawing Status:	TENDER	

TOBIN CONSULTING ENGINEERS
 Consulting, Civil and Structural Engineers, Fairgreen House, Fairgreen Road, Galway, Ireland.
 tel: +353 (0)91 565211 fax: +353 (0)91 465398 e-mail: galway@tobin.ie www.tobin.ie

Drawing No. **10798-2003** ISSUE **A**

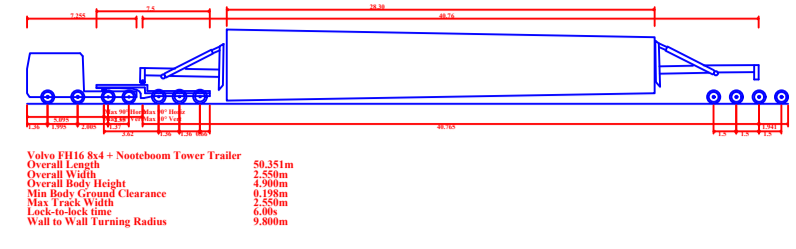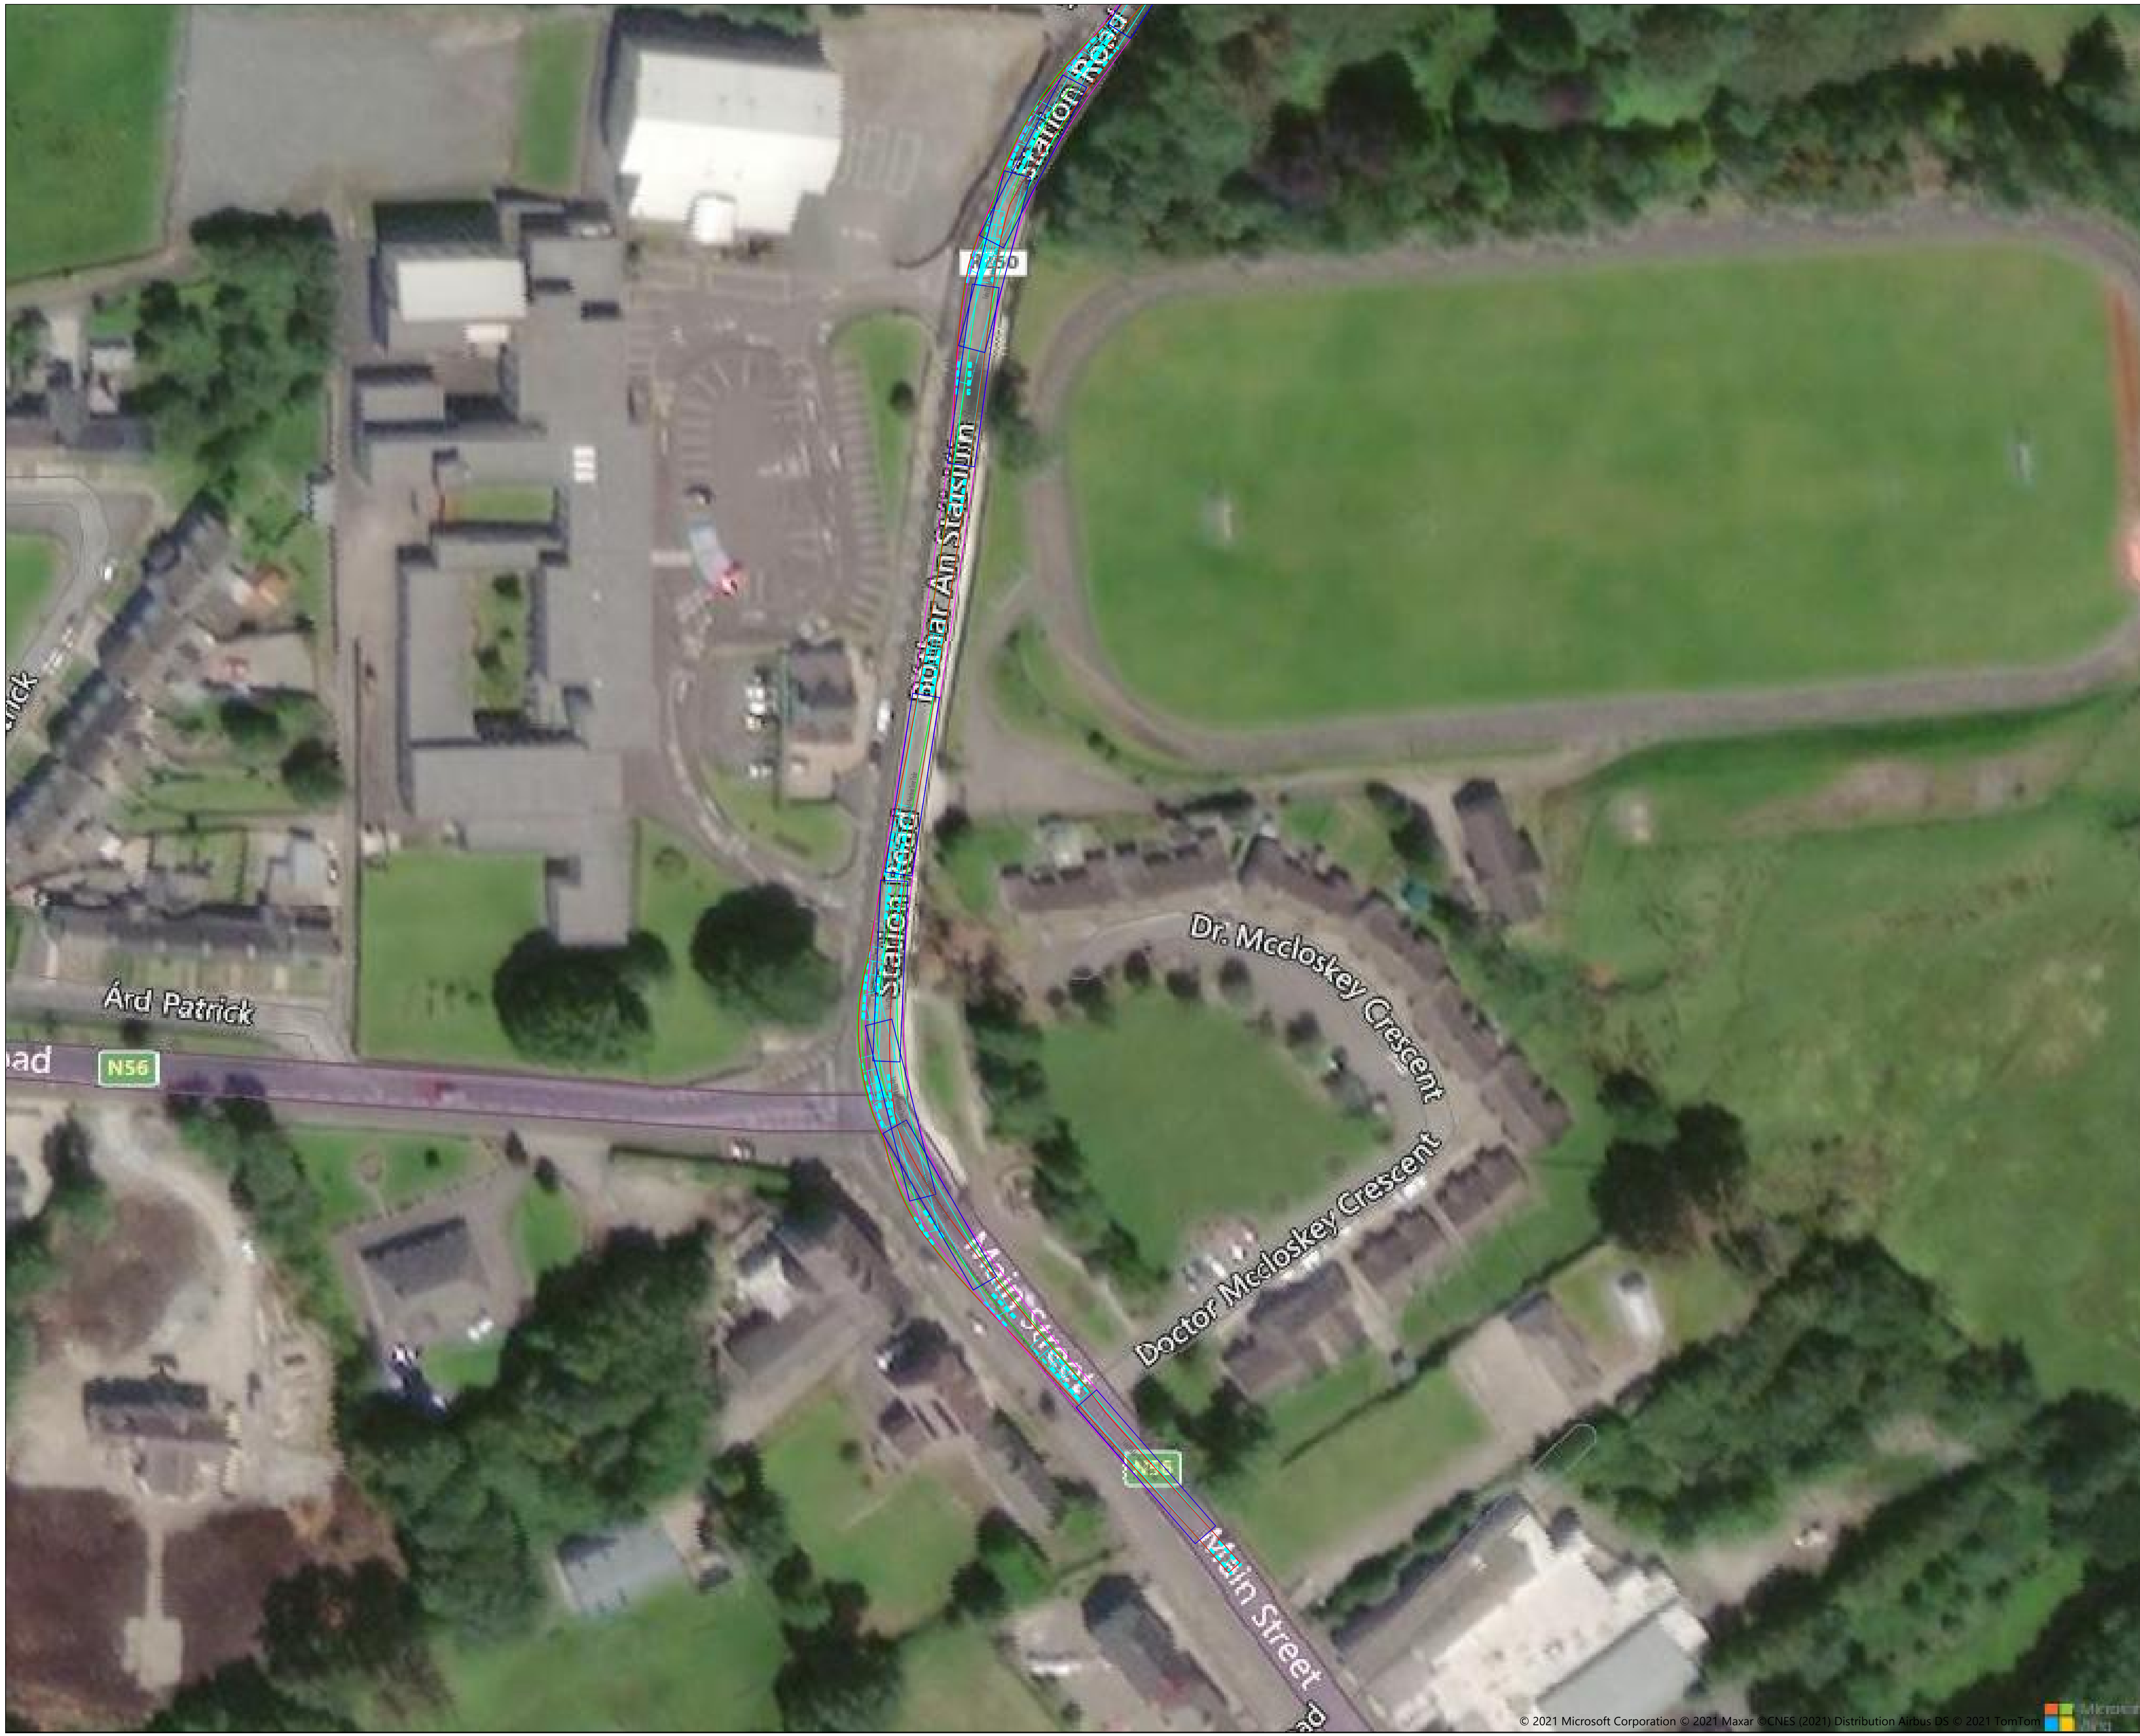

- NOTES:**
1. FIGURED DIMENSIONS ONLY TO BE TAKEN FROM THIS DRAWING.
 2. ALL DRAWINGS TO BE CHECKED BY THE CONTRACTOR ON SITE.
 3. ENGINEER/EMPLOYERS REPRESENTATIVE, APPROPRIATE, TO BE INFORMED BY THE CONTRACTOR OF ANY DISCREPANCIES BEFORE ANY WORK COMMENCES.
 4. THE CONTRACTOR SHALL UNDERTAKE A THOROUGH CHECK FOR THE ACTUAL LOCATION OF ALL SERVICES/UTILITIES, ABOVE AND BELOW GROUND, BEFORE ANY WORK COMMENCES.
 5. ALL LEVELS SHOWN RELATE TO ORDNANCE SURVEY DATUM AT MALIN HEAD.

GENERAL LEGEND

Rev.	Date	Description	By	Chkd.
A	JUNE'21	Design	TI	JOF

Client
Cloghercor Wind Farm Ltd.

Project
Cloghercor Wind Farm

Title
Autotrack
Confirmed Section 2
Tower Sections Haulage



0m 10m 20m 30m 40m 50m Scale @ A1:NTS

Prepared by:	Checked	Date
TI	JOF	June 2021
Project Director	Micheal Mc Donnell	
Drawing Status	TENDER	

TOBIN CONSULTING ENGINEERS
Civil and Structural Engineers,
Fairgreen House, Fairgreen Road,
Galway, Ireland.
tel: +353 (0)91 565211
fax: +353 (0)91 465398
e-mail: galway@tobin.ie
www.tobin.ie

Tobin Consulting Engineers will not be liable for any use of this document for any purpose other than that for which it was originally prepared and provided. Except where specifically and explicitly agreed in writing by Tobin Consulting Engineers, no copyright holder in part of this document may be reproduced or transmitted in any form and this document shall not be relied upon by any third party for any purpose.

Drawing No. **10798-2004** **A**

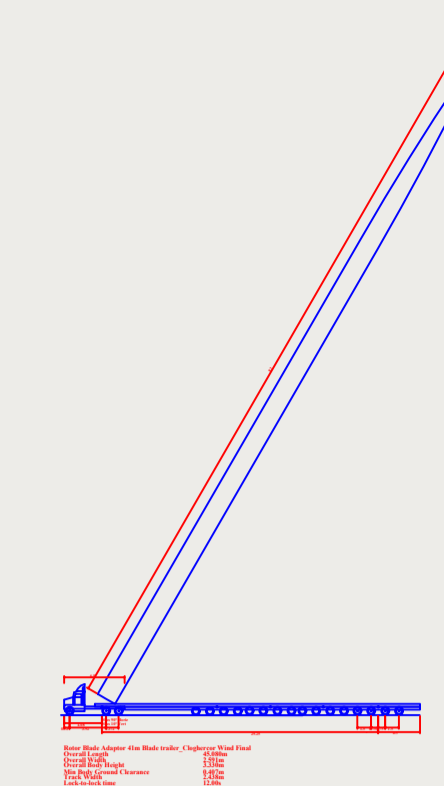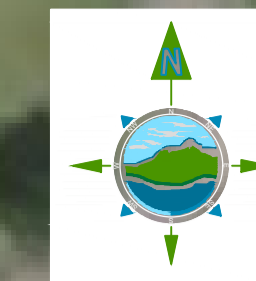

- NOTES:**
1. FIGURED DIMENSIONS ONLY TO BE TAKEN FROM THIS DRAWING.
 2. ALL DRAWINGS TO BE CHECKED BY THE CONTRACTOR ON SITE
 3. ENGINEER/EMPLOYERS REPRESENTATIVE, AS APPROPRIATE, TO BE INFORMED BY THE CONTRACTOR OF ANY DISCREPANCIES BEFORE ANY WORK COMMENCES
 4. THE CONTRACTOR SHALL UNDERTAKE A THOROUGH CHECK FOR THE ACTUAL LOCATION OF ALL SERVICES/UTILITIES, ABOVE AND BELOW GROUND, BEFORE ANY WORK COMMENCES
 5. ALL LEVELS SHOWN RELATE TO ORDANCE SURVEY DATUM AT MALIN HEAD

GENERAL LEGEND
OVERHEAD LINES (Height to be checked)

Rev.	Date	Description	By	Chkd.
A	JUNE'21	Design	TI	JOF

Client
Cloghercor Wind Farm Ltd.

Project
Cloghercor Wind Farm

Title
Autotrack
Confirmed Section 2
Rotor Blade Adaptor
@ 60°

Scale @ A1:NTS

Prepared by:	Checked	Date
TI	JOF	June 2021
Project Director	Micheal Mc Donnell	
Drawing Status	TENDER	

TOBIN
CONSULTING ENGINEERS

Consulting, Civil and Structural Engineers, Fairgreen House, Fairgreen Road, Galway, Ireland.

tel: +353 (0)91 565211
fax: +353 (0)91 465398
e-mail: galway@tobin.ie
www.tobin.ie

TOBIN Consulting Engineers will not be liable for any use of this document for any purpose other than that for which it was originally prepared and provided. Except where specifically and explicitly agreed in writing by TOBIN Consulting Engineers, no copyright holder, no part of this document may be reproduced or transmitted in any form, and this document shall not be relied upon by any third party for any purpose.

Drawing No. **10798-2003-1A**

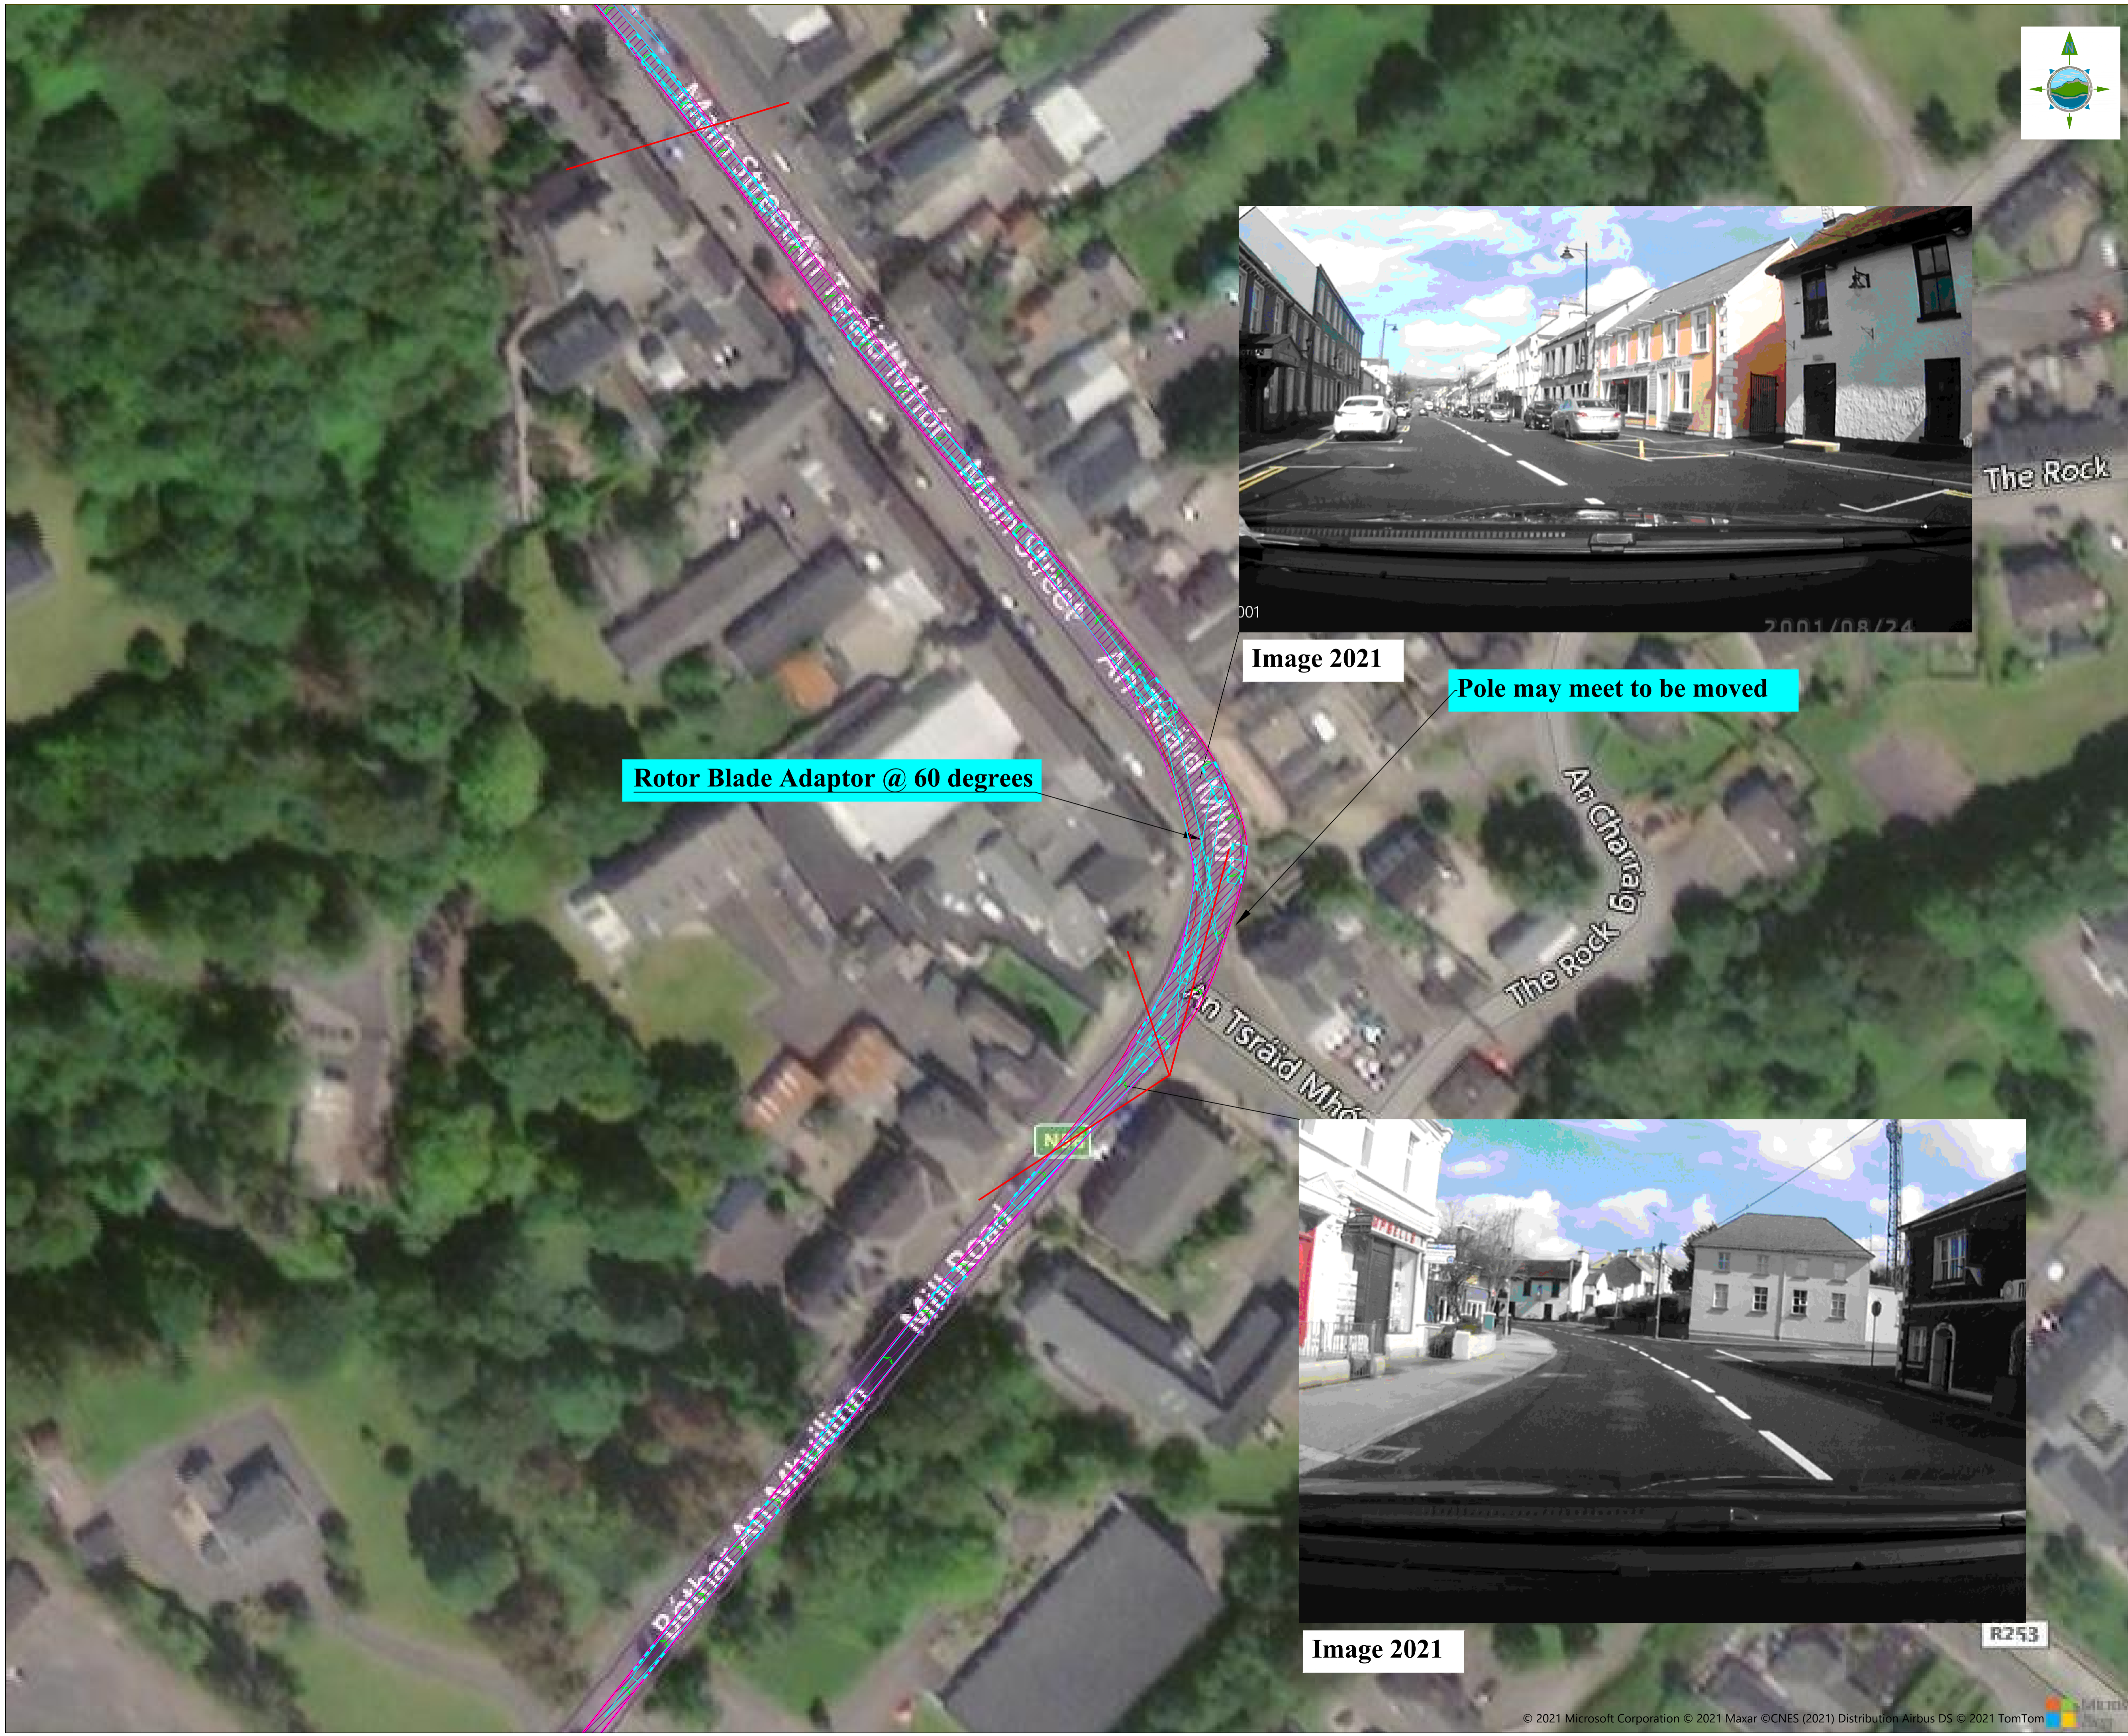




Image 2021

Pole may meet to be moved

Rotor Blade Adaptor @ 60 degrees



Image 2021

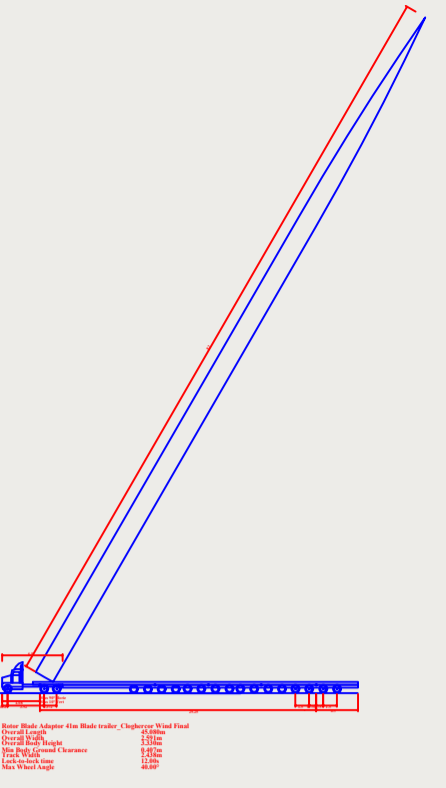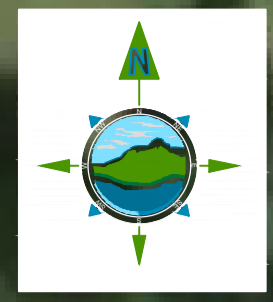

- NOTES:**
1. FIGURED DIMENSIONS ONLY TO BE TAKEN FROM THIS DRAWING.
 2. ALL DRAWINGS TO BE CHECKED BY THE CONTRACTOR ON SITE
 3. ENGINEER/EMPLOYERS REPRESENTATIVE, AS APPROPRIATE, TO BE INFORMED BY THE CONTRACTOR OF ANY DISCREPANCIES BEFORE ANY WORK COMMENCES
 4. THE CONTRACTOR SHALL UNDERTAKE A THOROUGH CHECK FOR THE ACTUAL LOCATION OF ALL SERVICES/UTILITIES, ABOVE AND BELOW GROUND, BEFORE ANY WORK COMMENCES
 5. ALL LEVELS SHOWN RELATE TO ORDANCE SURVEY DATUM AT MALIN HEAD

GENERAL LEGEND
OVERHEAD LINES (Height to be checked)

Rev.	Date	Description	By	Chkd.
A	JUNE'21	Design	TI	JOF

Client: Cloghercor Wind Farm Ltd.

Project: Cloghercor Wind Farm

Title: Autotrack Confirmed Section 2 Rotor Blade Adaptor @ 60°

Scale @ A1:NTS

Prepared by:	Checked	Date
TI	JOF	June 2021
Project Director	Micheal Mc Donnell	
Drawing Status	TENDER	


TOBIN CONSULTING ENGINEERS

Consulting, Civil and Structural Engineers, Fairgreen House, Fairgreen Road, Galway, Ireland.

tel: +353-091-565211
fax: +353-091-465398
e-mail: galway@tobin.ie
www.tobin.ie

TOBIN Consulting Engineers will not be liable for any use of this document for any purpose other than that for which it was originally prepared and provided. Except where specifically and explicitly agreed in writing by TOBIN Consulting Engineers, no copyright holder, no part of this document may be reproduced or transmitted in any form and this document shall not be relied upon by any third party for any purpose.

Drawing No. **10798-2004-1A**

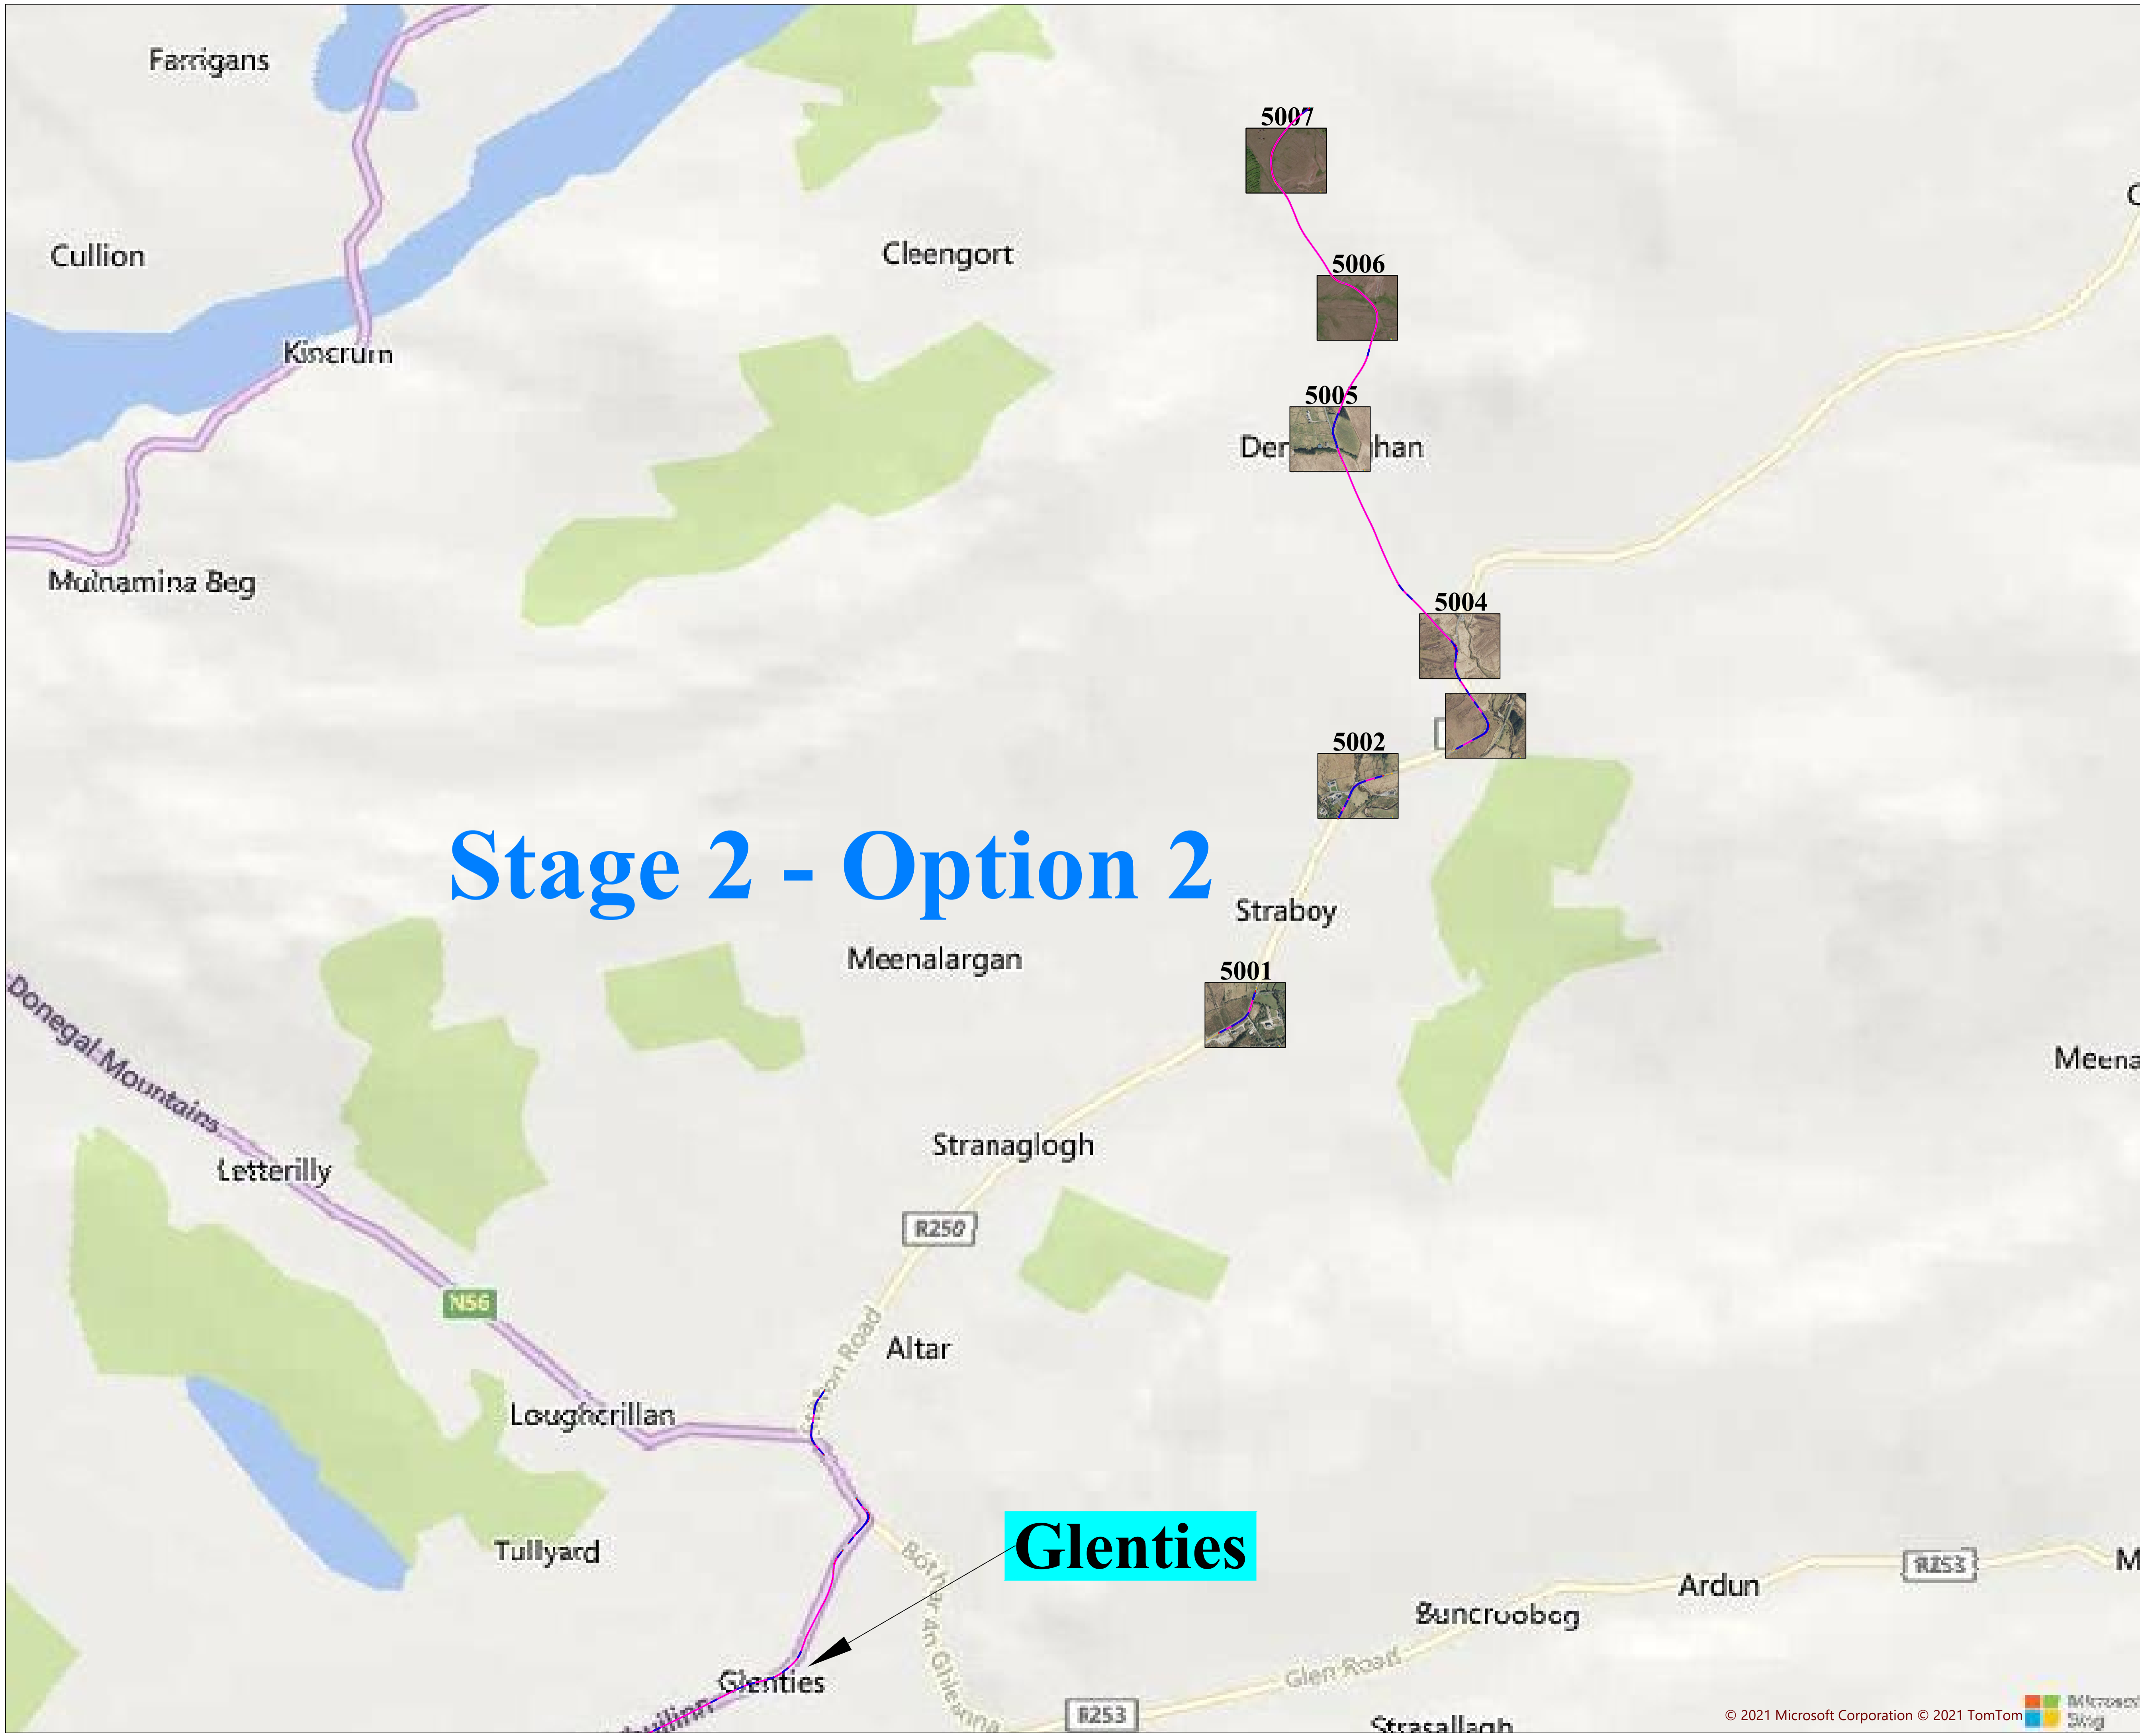

Stage 2 - Option 2

Glenties

- NOTES:**
- FIGURED DIMENSIONS ONLY TO BE TAKEN FROM THIS DRAWING.
 - ALL DRAWINGS TO BE CHECKED BY THE CONTRACTOR ON SITE.
 - ENGINEER/EMPLOYERS REPRESENTATIVE, AS APPROPRIATE, TO BE INFORMED BY THE CONTRACTOR OF ANY DISCREPANCIES BEFORE ANY WORK COMMENCES.
 - THE CONTRACTOR SHALL UNDERTAKE A THOROUGH CHECK FOR THE ACTUAL LOCATION OF ALL SERVICES/UTILITIES, ABOVE AND BELOW GROUND, BEFORE ANY WORK COMMENCES.
 - ALL LEVELS SHOWN RELATE TO ORDNANCE SURVEY DATUM AT MALIN HEAD.

GENERAL LEGEND

Rev.	Date	Description	By	Chkd.
A	JUNE'21	Design	TI	JOF

Client: Cloghercor Wind Farm Ltd.

Project: Cloghercor Wind Farm

Title: Autotrack Stage 2 - Option 2


Scale @ A1:NTS

Prepared by:	Checked	Date
TI	JOF	June 2021
Project Director	Micheal Mc Donnell	
Drawing Status	TENDER	

TOBIN CONSULTING ENGINEERS
 Consulting, Civil and Structural Engineers, Fairgreen House, Fairgreen Road, Galway, Ireland.
 tel: +353 (0)91 565211 fax: +353 (0)91 465398 e-mail: galway@tobin.ie www.tobin.ie

TOBIN Consulting Engineers will not be liable for any use of this document for any purpose other than that for which it was originally prepared and provided. Except where specifically and explicitly agreed in writing by TOBIN Consulting Engineers, no copyright holder, no part of this document may be reproduced or transmitted in any form, and this document shall not be relied upon by any third party for any purpose.

Drawing No. **10798-PLAN** **A**

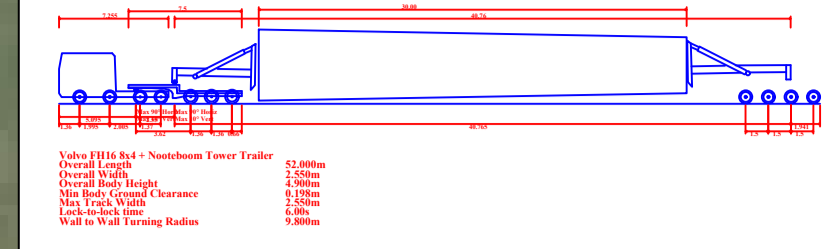

- NOTES:**
- FIGURED DIMENSIONS ONLY TO BE TAKEN FROM THIS DRAWING.
 - ALL DRAWINGS TO BE CHECKED BY THE CONTRACTOR ON SITE.
 - ENGINEER/EMPLOYERS REPRESENTATIVE, APPROPRIATE, TO BE INFORMED BY THE CONTRACTOR OF ANY DISCREPANCIES BEFORE ANY WORK COMMENCES.
 - THE CONTRACTOR SHALL UNDERTAKE A THOROUGH CHECK FOR THE ACTUAL LOCATION OF ALL SERVICES/UTILITIES, ABOVE AND BELOW GROUND, BEFORE ANY WORK COMMENCES.
 - ALL LEVELS SHOWN RELATE TO ORDNANCE SURVEY DATUM AT MALIN HEAD.

GENERAL LEGEND

Rev.	Date	Description	By	Chkd.
A	JUNE'21	Design	TI	JOF

Client
Cloghercor Wind Farm Ltd.

Project
Cloghercor Wind Farm

Title
Autotrack
Stage 2 - Option 2
Tower Sections Haulage

0m 10m 20m 30m 40m 50m Scale @ A1:NTS

Prepared by: TI	Checked JOF	Date June 2021
Project Director Micheal Mc Donnell		
Drawing Status TENDER		


TOBIN
CONSULTING ENGINEERS

Consulting,
Civil and Structural Engineers,
Fairgreen House, Fairgreen Road,
Galway, Ireland.

tel: +353 (0)91 565211
fax: +353 (0)91 465398
e-mail: galway@tobin.ie
www.tobin.ie

TOBIN Consulting Engineers will not be liable for any use of this document for any purpose other than that for which it was originally prepared and provided. Except where specifically and explicitly agreed in writing by TOBIN Consulting Engineers, no copyright holder in part of this document may be reproduced or transmitted in any form and this document shall not be relied upon by any third party for any purpose.

Drawing No. **10798-5001** ISSUE **A**

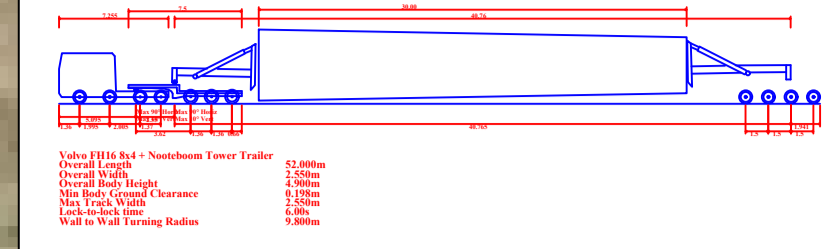

- NOTES:**
- FIGURED DIMENSIONS ONLY TO BE TAKEN FROM THIS DRAWING.
 - ALL DRAWINGS TO BE CHECKED BY THE CONTRACTOR ON SITE.
 - ENGINEER/EMPLOYERS REPRESENTATIVE, APPROPRIATE, TO BE INFORMED BY THE CONTRACTOR OF ANY DISCREPANCIES BEFORE ANY WORK COMMENCES.
 - THE CONTRACTOR SHALL UNDERTAKE A THOROUGH CHECK FOR THE ACTUAL LOCATION OF ALL SERVICES/UTILITIES, ABOVE AND BELOW GROUND, BEFORE ANY WORK COMMENCES.
 - ALL LEVELS SHOWN RELATE TO ORDNANCE SURVEY DATUM AT MALIN HEAD.

GENERAL LEGEND

Rev.	Date	Description	By	Chkd.
A	JUNE'21	Design	TI	JOF

Client: Cloghercor Wind Farm Ltd.

Project: Cloghercor Wind Farm

Title: Autotrack Stage 2 - Option 2 Tower Sections Haulage

0m 10m 20m 30m 40m 50m Scale @ A1:NTS

Prepared by:	Checked	Date
TI	JOF	June 2021
Project Director	Micheal Mc Donnell	
Drawing Status	TENDER	


TOBIN CONSULTING ENGINEERS

Consulting, Civil and Structural Engineers, Fairgreen House, Fairgreen Road, Galway, Ireland.

tel: +353 (0)91 565211
 fax: +353 (0)91 465398
 e-mail: galway@tobin.ie
 www.tobin.ie

TOBIN Consulting Engineers will not be liable for any use of this document for any purpose other than that for which it was originally prepared and provided. Except where specifically and explicitly agreed in writing by TOBIN Consulting Engineers, all copyright herein, in part or in whole, may be reproduced or transmitted in any form and this document shall not be relied upon by any third party for any purpose.

Drawing No. **10798-5002** ISSUE **A**

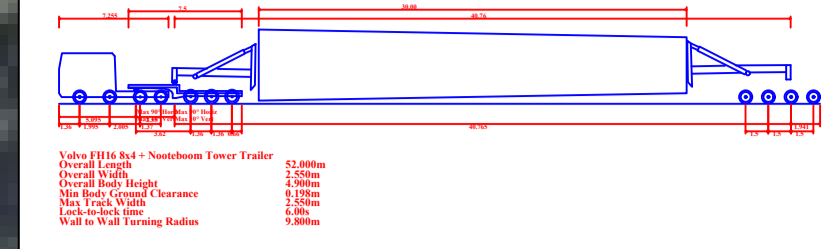

- NOTES:**
1. FIGURED DIMENSIONS ONLY TO BE TAKEN FROM THIS DRAWING.
 2. ALL DRAWINGS TO BE CHECKED BY THE CONTRACTOR ON SITE.
 3. ENGINEER/EMPLOYERS REPRESENTATIVE, APPROPRIATE, TO BE INFORMED BY THE CONTRACTOR OF ANY DISCREPANCIES BEFORE ANY WORK COMMENCES.
 4. THE CONTRACTOR SHALL UNDERTAKE A THOROUGH CHECK FOR THE ACTUAL LOCATION OF ALL SERVICES/UTILITIES, ABOVE AND BELOW GROUND, BEFORE ANY WORK COMMENCES.
 5. ALL LEVELS SHOWN RELATE TO ORDNANCE SURVEY DATUM AT MALIN HEAD.

GENERAL LEGEND

Rev.	Date	Description	By	Chkd.
A	JUNE'21	Design	TI	JOF

Client: Cloghercor Wind Farm Ltd.

Project: Cloghercor Wind Farm

Title: Autotrack Stage 2 - Option 2 Tower Sections Haulage

Scale @ A1:NTS

Prepared by:	Checked	Date
TI	JOF	June 2021
Project Director	Micheal Mc Donnell	
Drawing Status	TENDER	


TOBIN
CONSULTING ENGINEERS

Consulting, Civil and Structural Engineers, Fairgreen House, Fairgreen Road, Galway, Ireland.

tel: +353-091-565211
fax: +353-091-465398
e-mail: galway@tobin.ie
www.tobin.ie

TOBIN Consulting Engineers will not be liable for any use of this document for any purpose other than that for which it was originally prepared and provided. Except where specifically and explicitly agreed in writing by TOBIN Consulting Engineers, no copyright holder, no part of this document may be reproduced or transmitted in any form and this document shall not be relied upon by any third party for any purpose.

Drawing No. **10798-5003** **A**

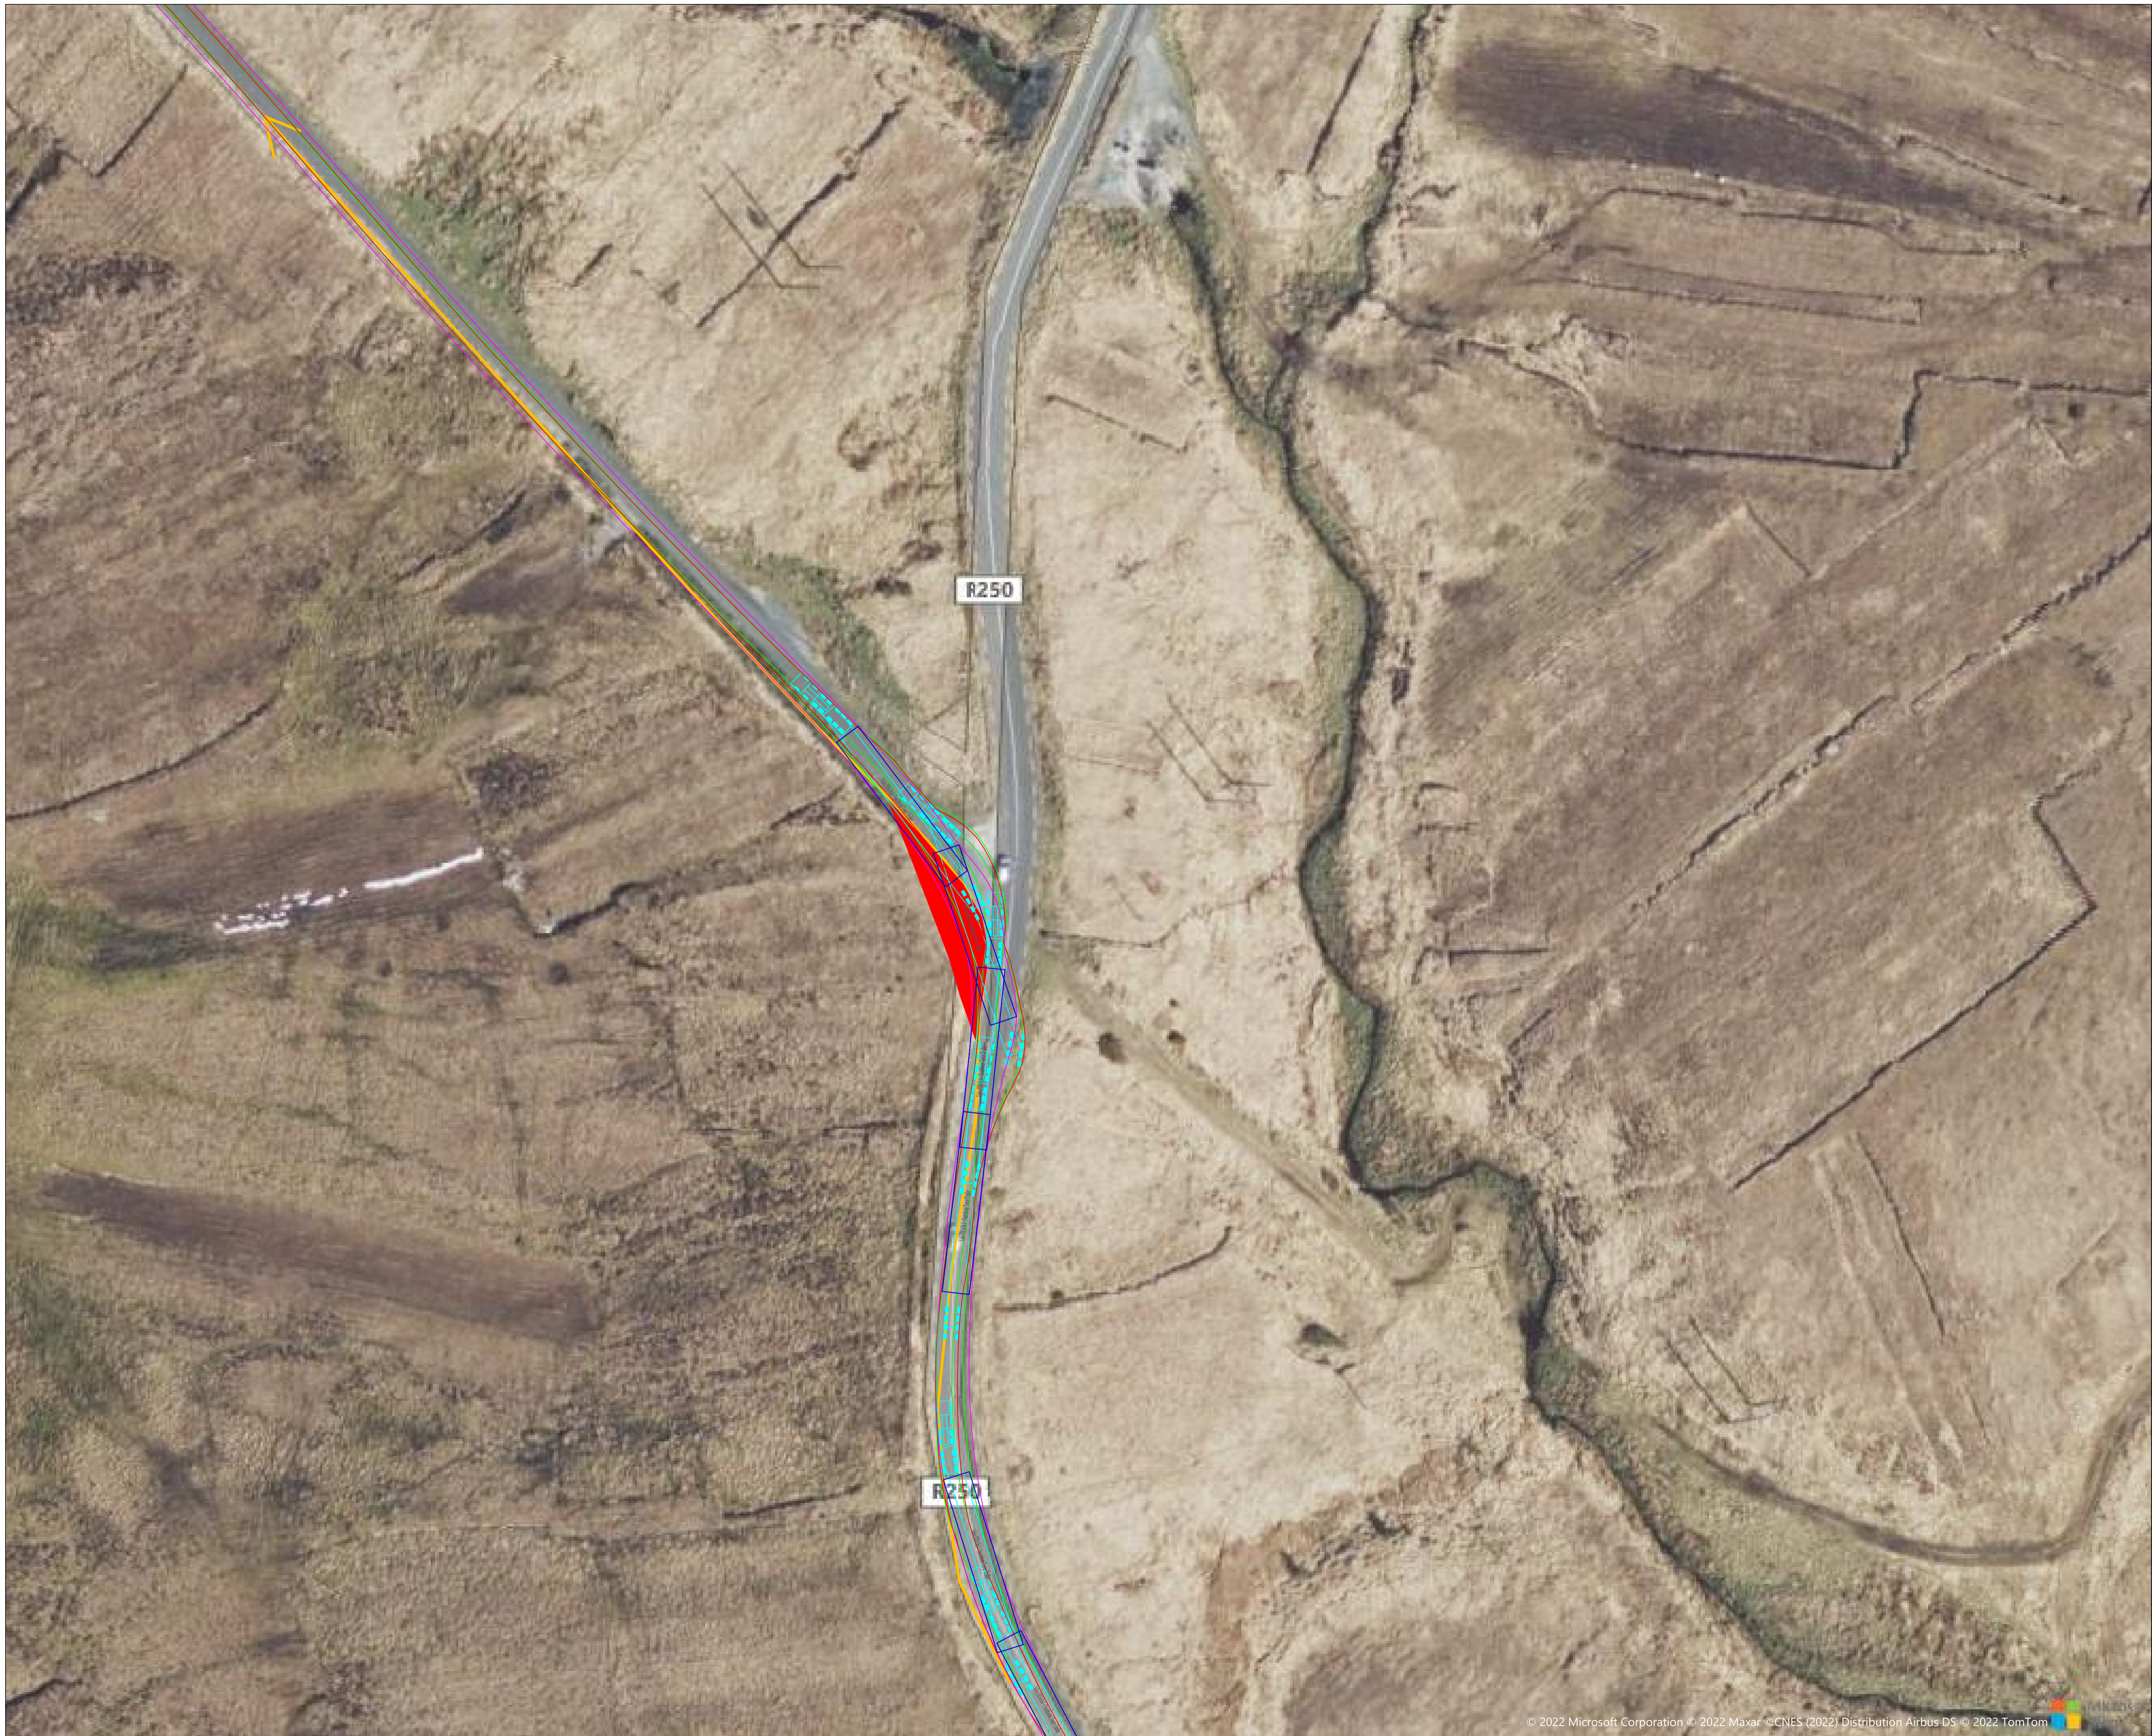

NOTES:

1. FIGURED DIMENSIONS ONLY TO BE TAKEN FROM THIS DRAWING.
2. ALL DRAWINGS TO BE CHECKED BY THE CONTRACTOR ON SITE.
3. ENGINEER/EMPLOYERS REPRESENTATIVE, APPROPRIATE, TO BE INFORMED BY THE CONTRACTOR OF ANY DISCREPANCIES BEFORE ANY WORK COMMENCES.
4. THE CONTRACTOR SHALL UNDERTAKE A THOROUGH CHECK FOR THE ACTUAL LOCATION OF ALL SERVICES/UTILITIES, ABOVE AND BELOW GROUND, BEFORE ANY WORK COMMENCES.
5. ALL LEVELS SHOWN RELATE TO ORDNANCE SURVEY DATUM AT MALIN HEAD.

GENERAL LEGEND

Rev.	Date	Description	By	Chkd.
A	JUNE'21	Design	TI	JOF

Client: Cloghercor Wind Farm Ltd.

Project: Cloghercor Wind Farm

Title: Autotrack Stage 2 - Option 2 Tower Sections Haulage


0m ### ## ## ## ## ## Scale @ A1:NTS

Prepared by:	Checked	Date
TI	JOF	June 2021
Project Director	Micheal Mc Donnell	
Drawing Status	TENDER	

TOBIN CONSULTING ENGINEERS
 Consulting, Civil and Structural Engineers, Fairgreen House, Fairgreen Road, Galway, Ireland.
 tel: +353 (0)91 565211 fax: +353 (0)91 465398 e-mail: galway@tobin.ie www.tobin.ie

TOBIN Consulting Engineers will not be liable for any use of this document for any purpose other than that for which it was originally prepared and provided. Except where specifically and explicitly agreed in writing by TOBIN Consulting Engineers, no copyright holder in part of this document may be reproduced or transmitted in any form and this document shall not be relied upon by any third party for any purpose.

Drawing No. **10798-5004** **A**

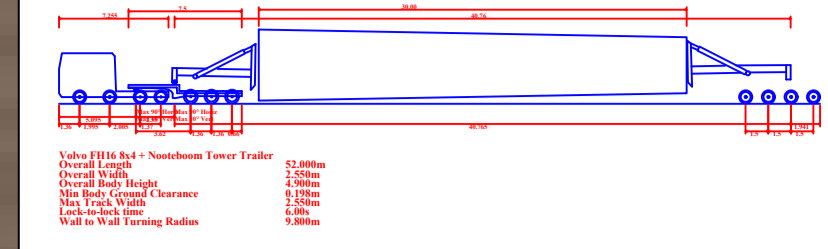

- NOTES:**
- FIGURED DIMENSIONS ONLY TO BE TAKEN FROM THIS DRAWING.
 - ALL DRAWINGS TO BE CHECKED BY THE CONTRACTOR ON SITE.
 - ENGINEER/EMPLOYERS REPRESENTATIVE, APPROPRIATE, TO BE INFORMED BY THE CONTRACTOR OF ANY DISCREPANCIES BEFORE ANY WORK COMMENCES.
 - THE CONTRACTOR SHALL UNDERTAKE A THOROUGH CHECK FOR THE ACTUAL LOCATION OF ALL SERVICES/UTILITIES, ABOVE AND BELOW GROUND, BEFORE ANY WORK COMMENCES.
 - ALL LEVELS SHOWN RELATE TO ORDNANCE SURVEY DATUM AT MALIN HEAD.

GENERAL LEGEND

Rev.	Date	Description	By	Chkd.
A	JUNE'21	Design	TI	JOF

Client: Cloghercor Wind Farm Ltd.

Project: Cloghercor Wind Farm

Title: Autotrack Stage 2 - Option 2 Tower Sections Haulage

Scale @ A1:NTS

Prepared by:	Checked	Date
TI	JOF	June 2021
Project Director	Micheal Mc Donnell	
Drawing Status	TENDER	


TOBIN CONSULTING ENGINEERS

Consulting, Civil and Structural Engineers, Fairgreen House, Fairgreen Road, Galway, Ireland.

tel: +353 (0)91 565211
 fax: +353 (0)91 465398
 e-mail: galway@tobin.ie
 www.tobin.ie

TOBIN Consulting Engineers will not be liable for any use of this document for any purpose other than that for which it was originally prepared and provided. Except where specifically and explicitly agreed in writing by TOBIN Consulting Engineers, no copyright holder, no part of this document may be reproduced or transmitted in any form and this document shall not be relied upon by any third party for any purpose.

Drawing No. **10798-5006** **A**

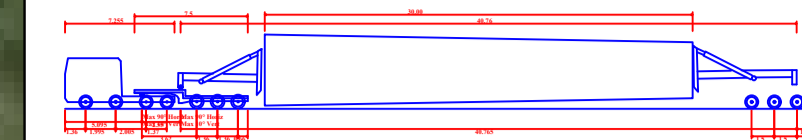

1.0m
 2.0m
NOTES:

1. FIGURED DIMENSIONS ONLY TO BE TAKEN FROM THIS DRAWING.
2. ALL DRAWINGS TO BE CHECKED BY THE CONTRACTOR ON SITE.
3. ENGINEER/EMPLOYERS REPRESENTATIVE, APPROPRIATE, TO BE INFORMED BY THE CONTRACTOR OF ANY DISCREPANCIES BEFORE ANY WORK COMMENCES.
4. THE CONTRACTOR SHALL UNDERTAKE A THOROUGH CHECK FOR THE ACTUAL LOCATION OF ALL SERVICES/UTILITIES, ABOVE AND BELOW GROUND, BEFORE ANY WORK COMMENCES.
5. ALL LEVELS SHOWN RELATE TO ORDNANCE SURVEY DATUM AT MALIN HEAD.

GENERAL LEGEND

A	JUNE'21	Design	TI	JOF	
Rev.	Date	Description	By	Chkd.	
Client Cloghercor Wind Farm Ltd.					
Project Cloghercor Wind Farm					
Title Autotrack Stage 2 - Option 2 Tower Sections Haulage					

0m	##	##	##	##	##	##	Scale @ A1:NTS
Prepared by:	TI	Checked:	JOF	Date:	June 2021		
Project Director:	Micheal Mc Donnell						
Drawing Status:	TENDER						

TOBIN
 CONSULTING ENGINEERS
 Consulting, Civil and Structural Engineers, Fairgreen House, Fairgreen Road, Galway, Ireland.
 tel: +353-(0)91-565211 fax: +353-(0)91-465398
 e-mail: galway@tobin.ie www.tobin.ie

TOBIN Consulting Engineers will not be liable for any use of this document for any purpose other than that for which it was originally prepared and provided. Except where specifically and explicitly agreed in writing by TOBIN Consulting Engineers, no copyright holder, no part of this document may be reproduced or transmitted in any form and this document shall not be relied upon by any third party for any purpose.
 Drawing No. **10798-5007** **A**