



LEGEND
Application Site Boundary


Road Traffic Noise LAeq,T dB

- >=50
- >=55
- >=60
- >=65
- >=70

Notes:
Service Layer Credits: © OpenStreetMap (and) contributors, CC-BY-SA

AECOM Internal Project No:
60601864
Drawing Title:
2024 DO MINIMUM EVENING (19:00-23:00)

Scale at A3: 1:25,000
Drawing No:
FIGURE 9.3
Drawn: Chk'd: App'd: Date:
BS TD CM 19/08/22

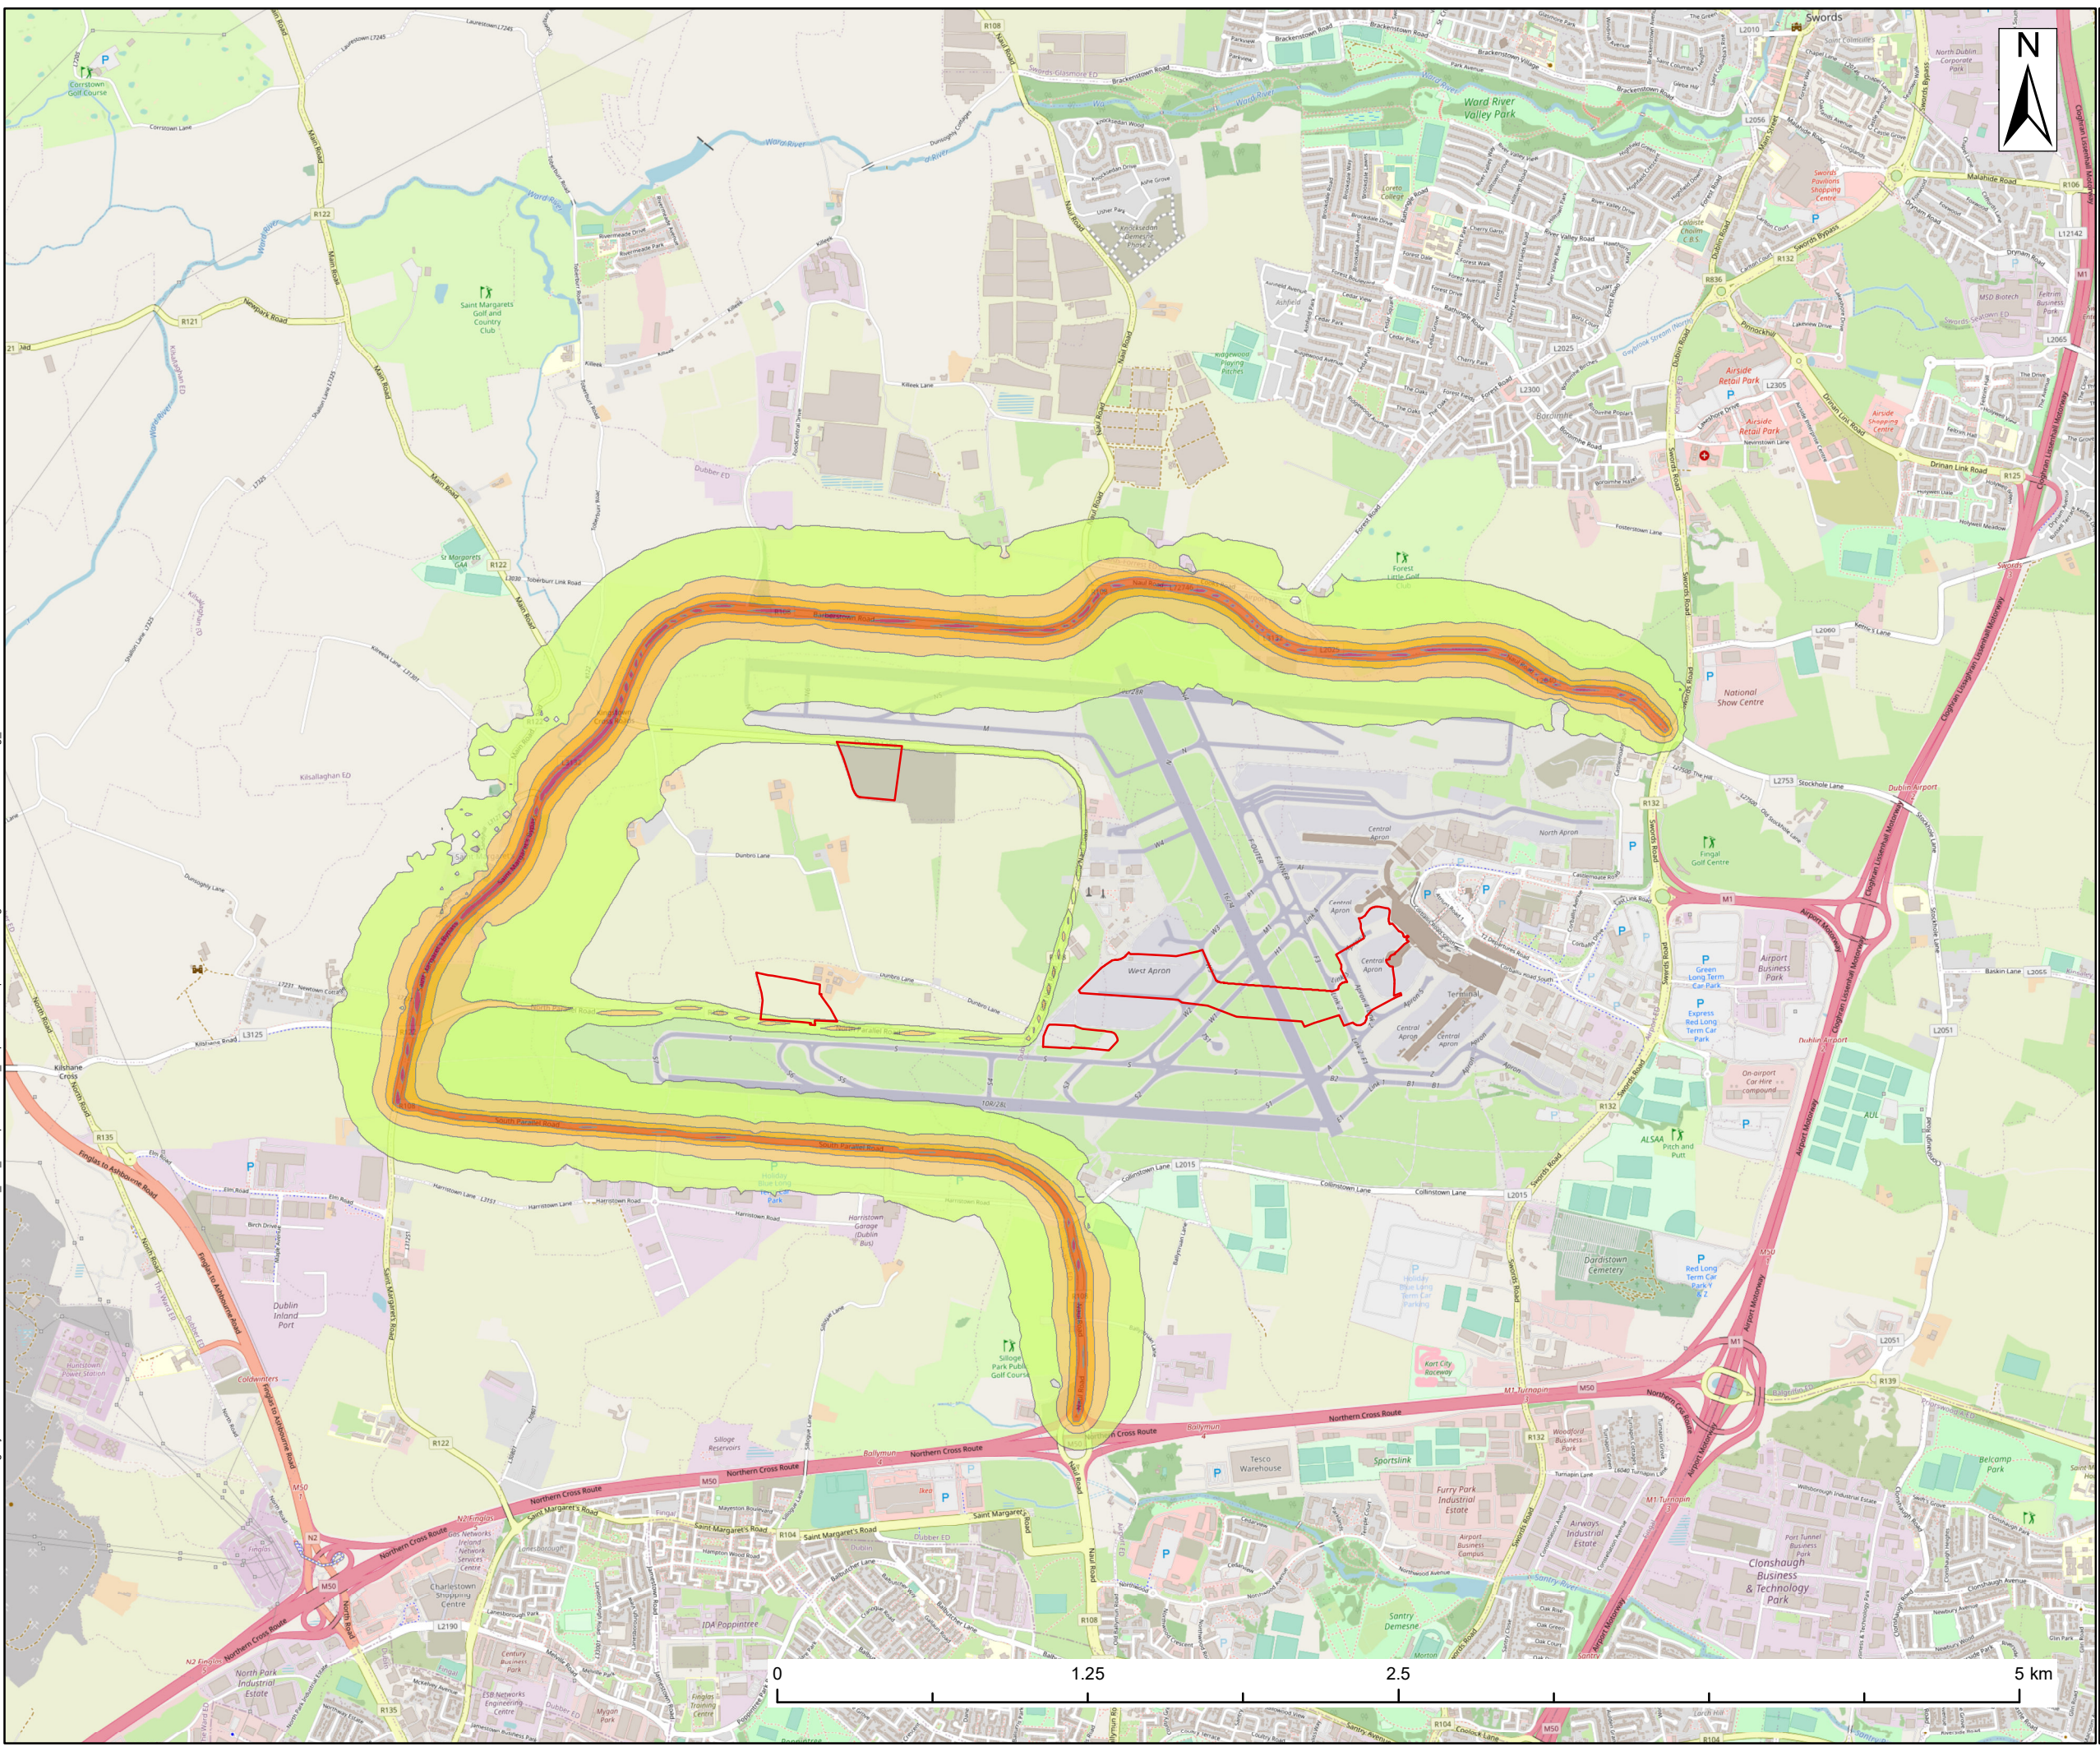

Filename: \\na.aecomnet.com\its\EMEA\Dublin\IEDBL2\Legacy\DU-MAN-002\data\CD\ublin-jobs\GIS\60601864_data_Underpass\GIS\02_Maps\EIAR\Chapter 9 Noise\Figure 9.3 2024 Do Minimum Evening_20220819.mxd

This drawing has been prepared for the use of AECOM's client. It may not be used, modified, reproduced or relied upon by third parties without the prior written consent of AECOM. AECOM accepts no responsibility, and denies any liability whatsoever, to any party that uses or relies on this drawing without AECOM's express written consent. Do not scale this document. All measurements must be obtained from the stated dimensions.