


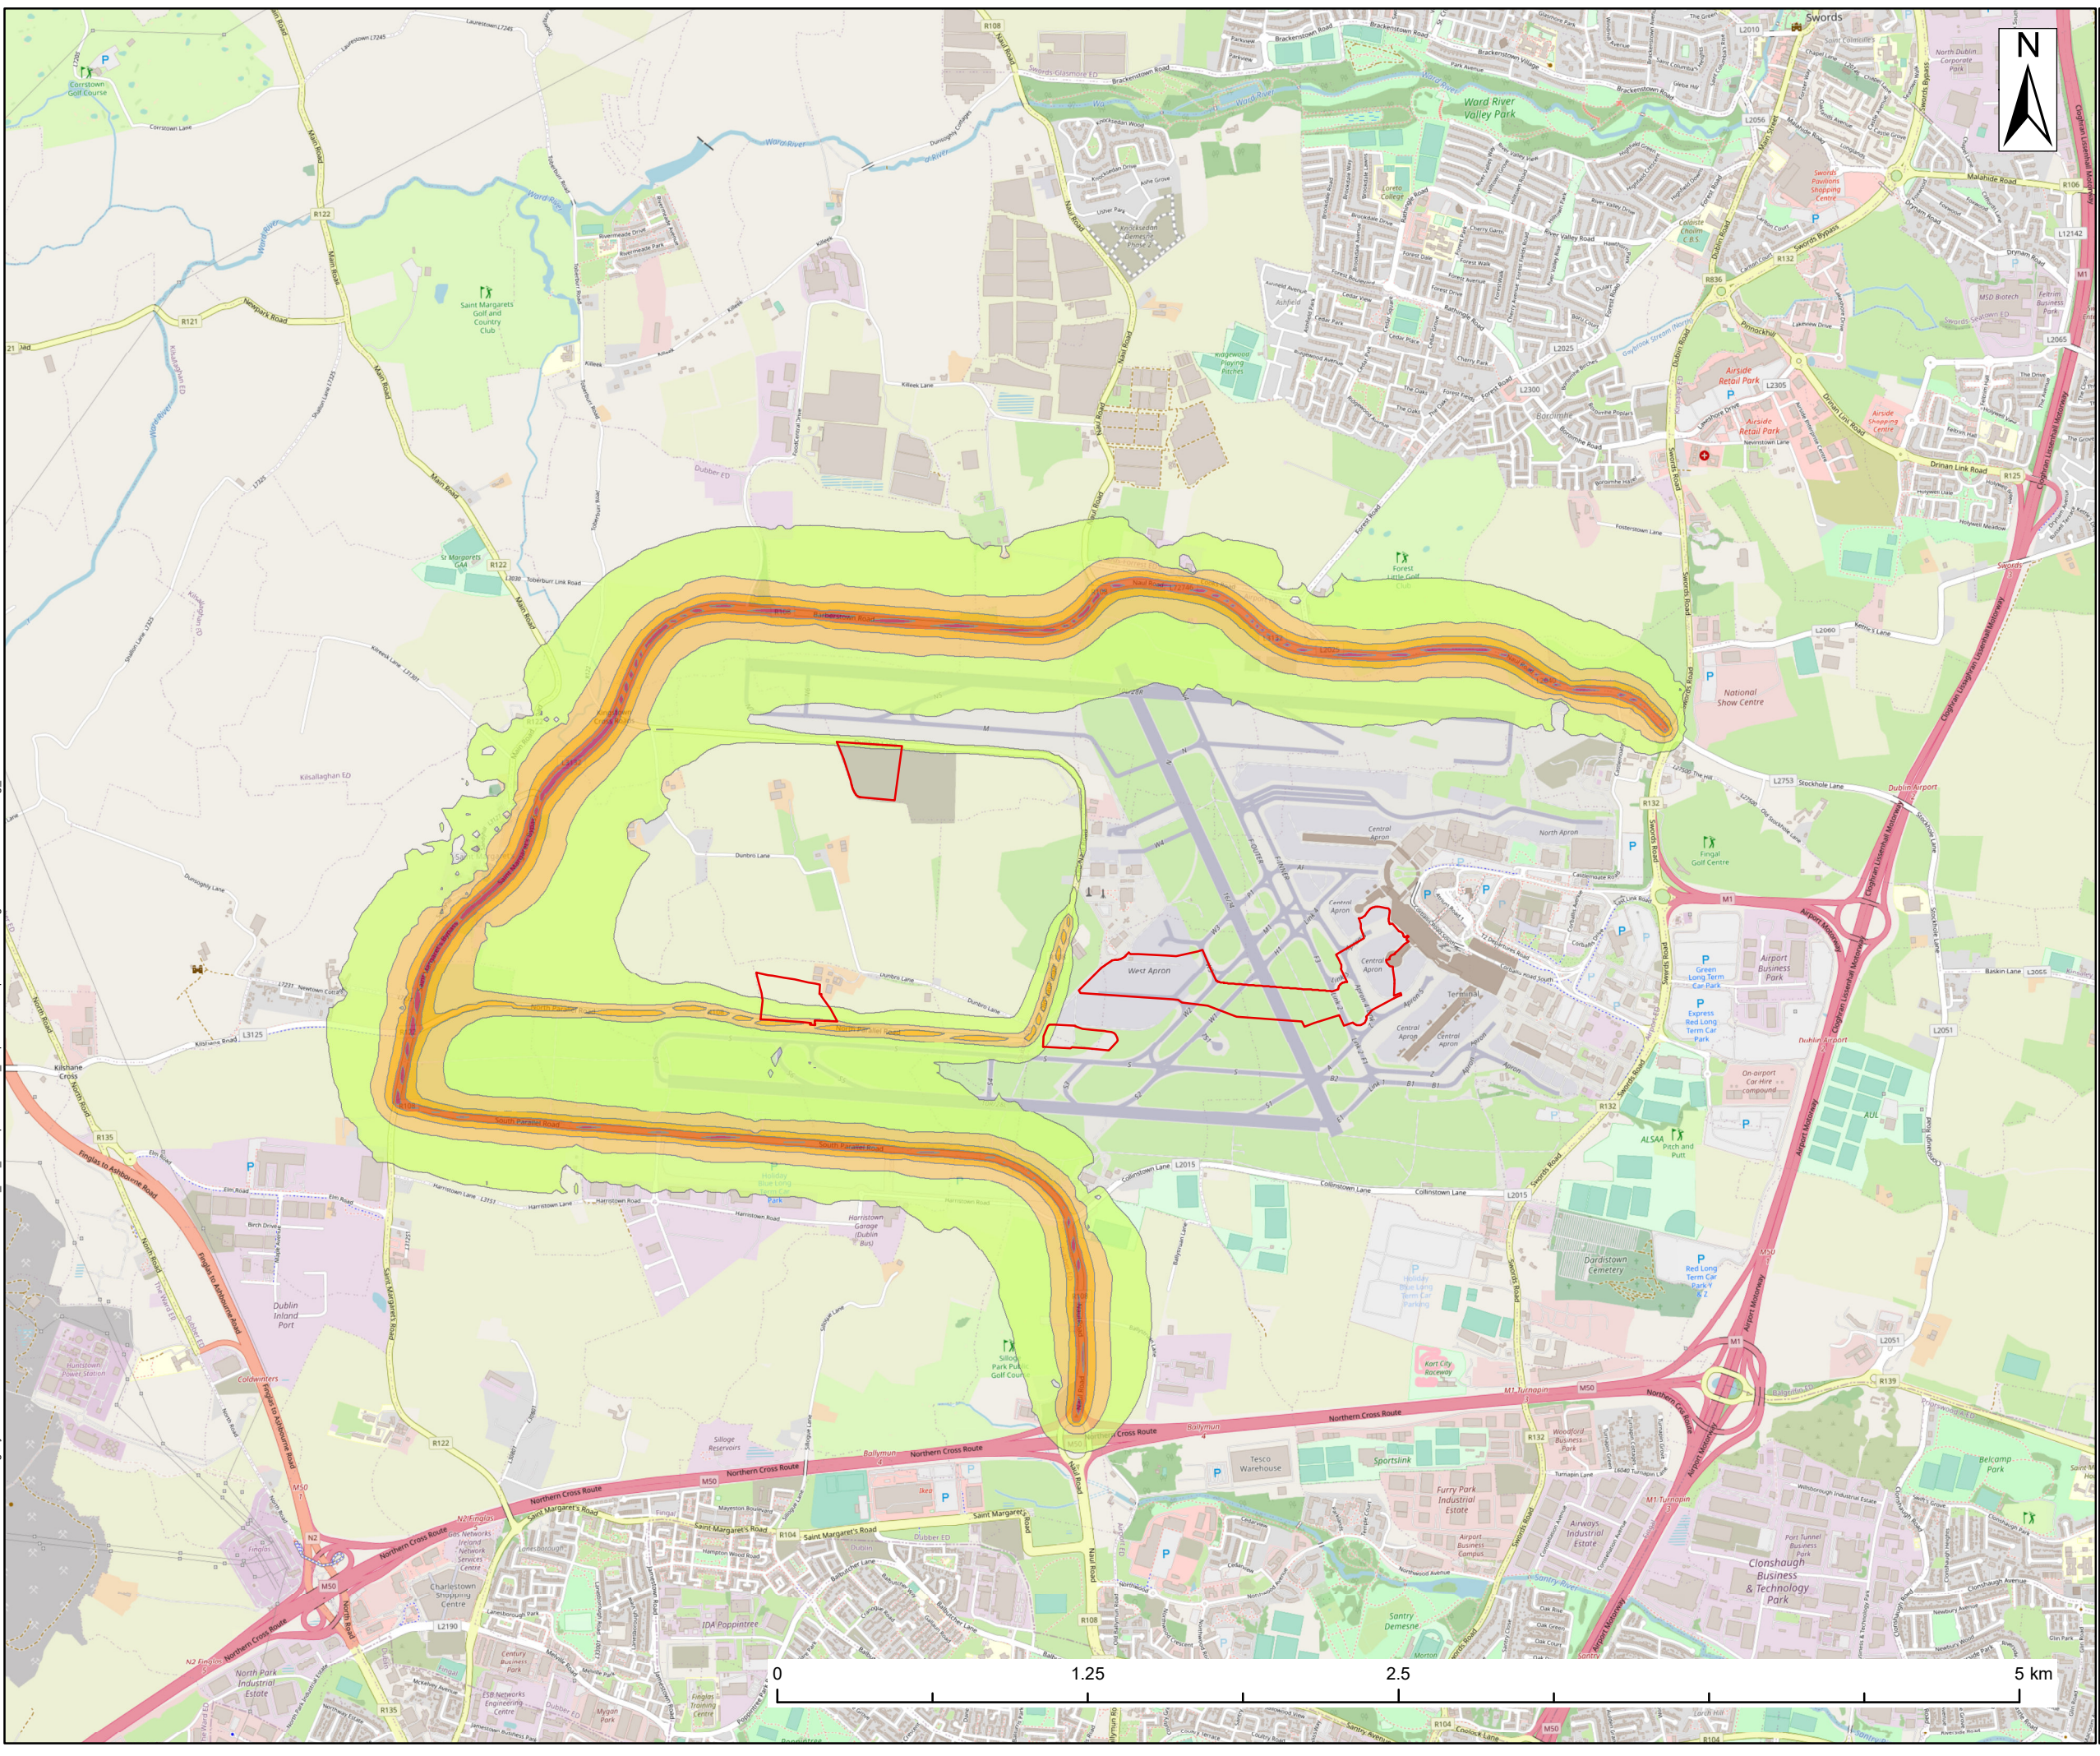

**LEGEND**

- Application Site Boundary
- Road Traffic Noise LAeq,T dB
  - >=50
  - >=55
  - >=60
  - >=65
  - >=70
  - >=75



**Notes:**  
Service Layer Credits: © OpenStreetMap (and) contributors, CC-BY-SA

**AECOM Internal Project No:**  
60601864  
**Drawing Title:**  
PHASE 1  
EVENING (19:00-23:00)

**Scale at A3:** 1:25,000  
**Drawing No:**  
FIGURE 9.6  
**Drawn:** Chk'd: App'd: Date:  
BS TD CM 22/08/22

Filename: \\na.aecomnet.com\its\EMEA\Dublin\IED\B\2\Legacy\DU-MAN-002\2\data\CD\Dublin-Jobs\GIS\60601864\_data\_Underpass\GIS\02\_Maps\EIAR\Chapter 9 Noise\Figure 9.6 Phase 1 Evening\_20220822.mxd

This drawing has been prepared for the use of AECOM's client. It may not be used, modified, reproduced or relied upon by third parties without the prior written consent of AECOM. AECOM accepts no responsibility, and denies any liability whatsoever, for any party that uses or relies on this drawing without AECOM's express written consent. Do not scale this document. All measurements must be obtained from the stated dimensions.