

Copyright
 This drawing and any design here on is the copyright of the Consultants and must not be reproduced without their written consent.
 All drawings remain the property of the Consultants.

THIS DRAWING TO BE READ IN CONJUNCTION WITH ALL RELEVANT ARCHITECTS AND ENGINEERS DRAWINGS.

FIGURED DIMENSIONS ONLY TO BE TAKEN FROM THIS DRAWING.

ALL LEVELS ARE IN METRES AND RELATE TO DATUM AT MALIN HEAD.

THIS DRAWING IS REPRODUCED FROM DIGITAL MAPS:
 O.S. MAPS - Scale 1:2,500
 O.S. MAPS - Scale 1:1,000
 DISCOVERY SERIES - Scale 1:50,000

ALL MAPS ARE REFERENCED TO IRISH NATIONAL GRID (I.T.M.)


REPRODUCED FROM THE ORDNANCE SURVEY OF IRELAND BY PERMISSION OF THE GOVERNMENT. LICENSE NO. 3-3-34.

THIS DRAWING IS A COPY OF AN ELECTRONIC FILE AND IS COPYRIGHT.


ALL DIMENSIONS TO BE CHECKED ON SITE.

ALL MATERIALS AND WORKMANSHIP TO BE IN ACCORDANCE WITH ENGINEERS SPECIFICATION.


IT IS THE CONTRACTORS RESPONSIBILITY TO VERIFY ALL DIMENSIONS AND LEVELS PRIOR TO COMMENCEMENT OF CONSTRUCTION.

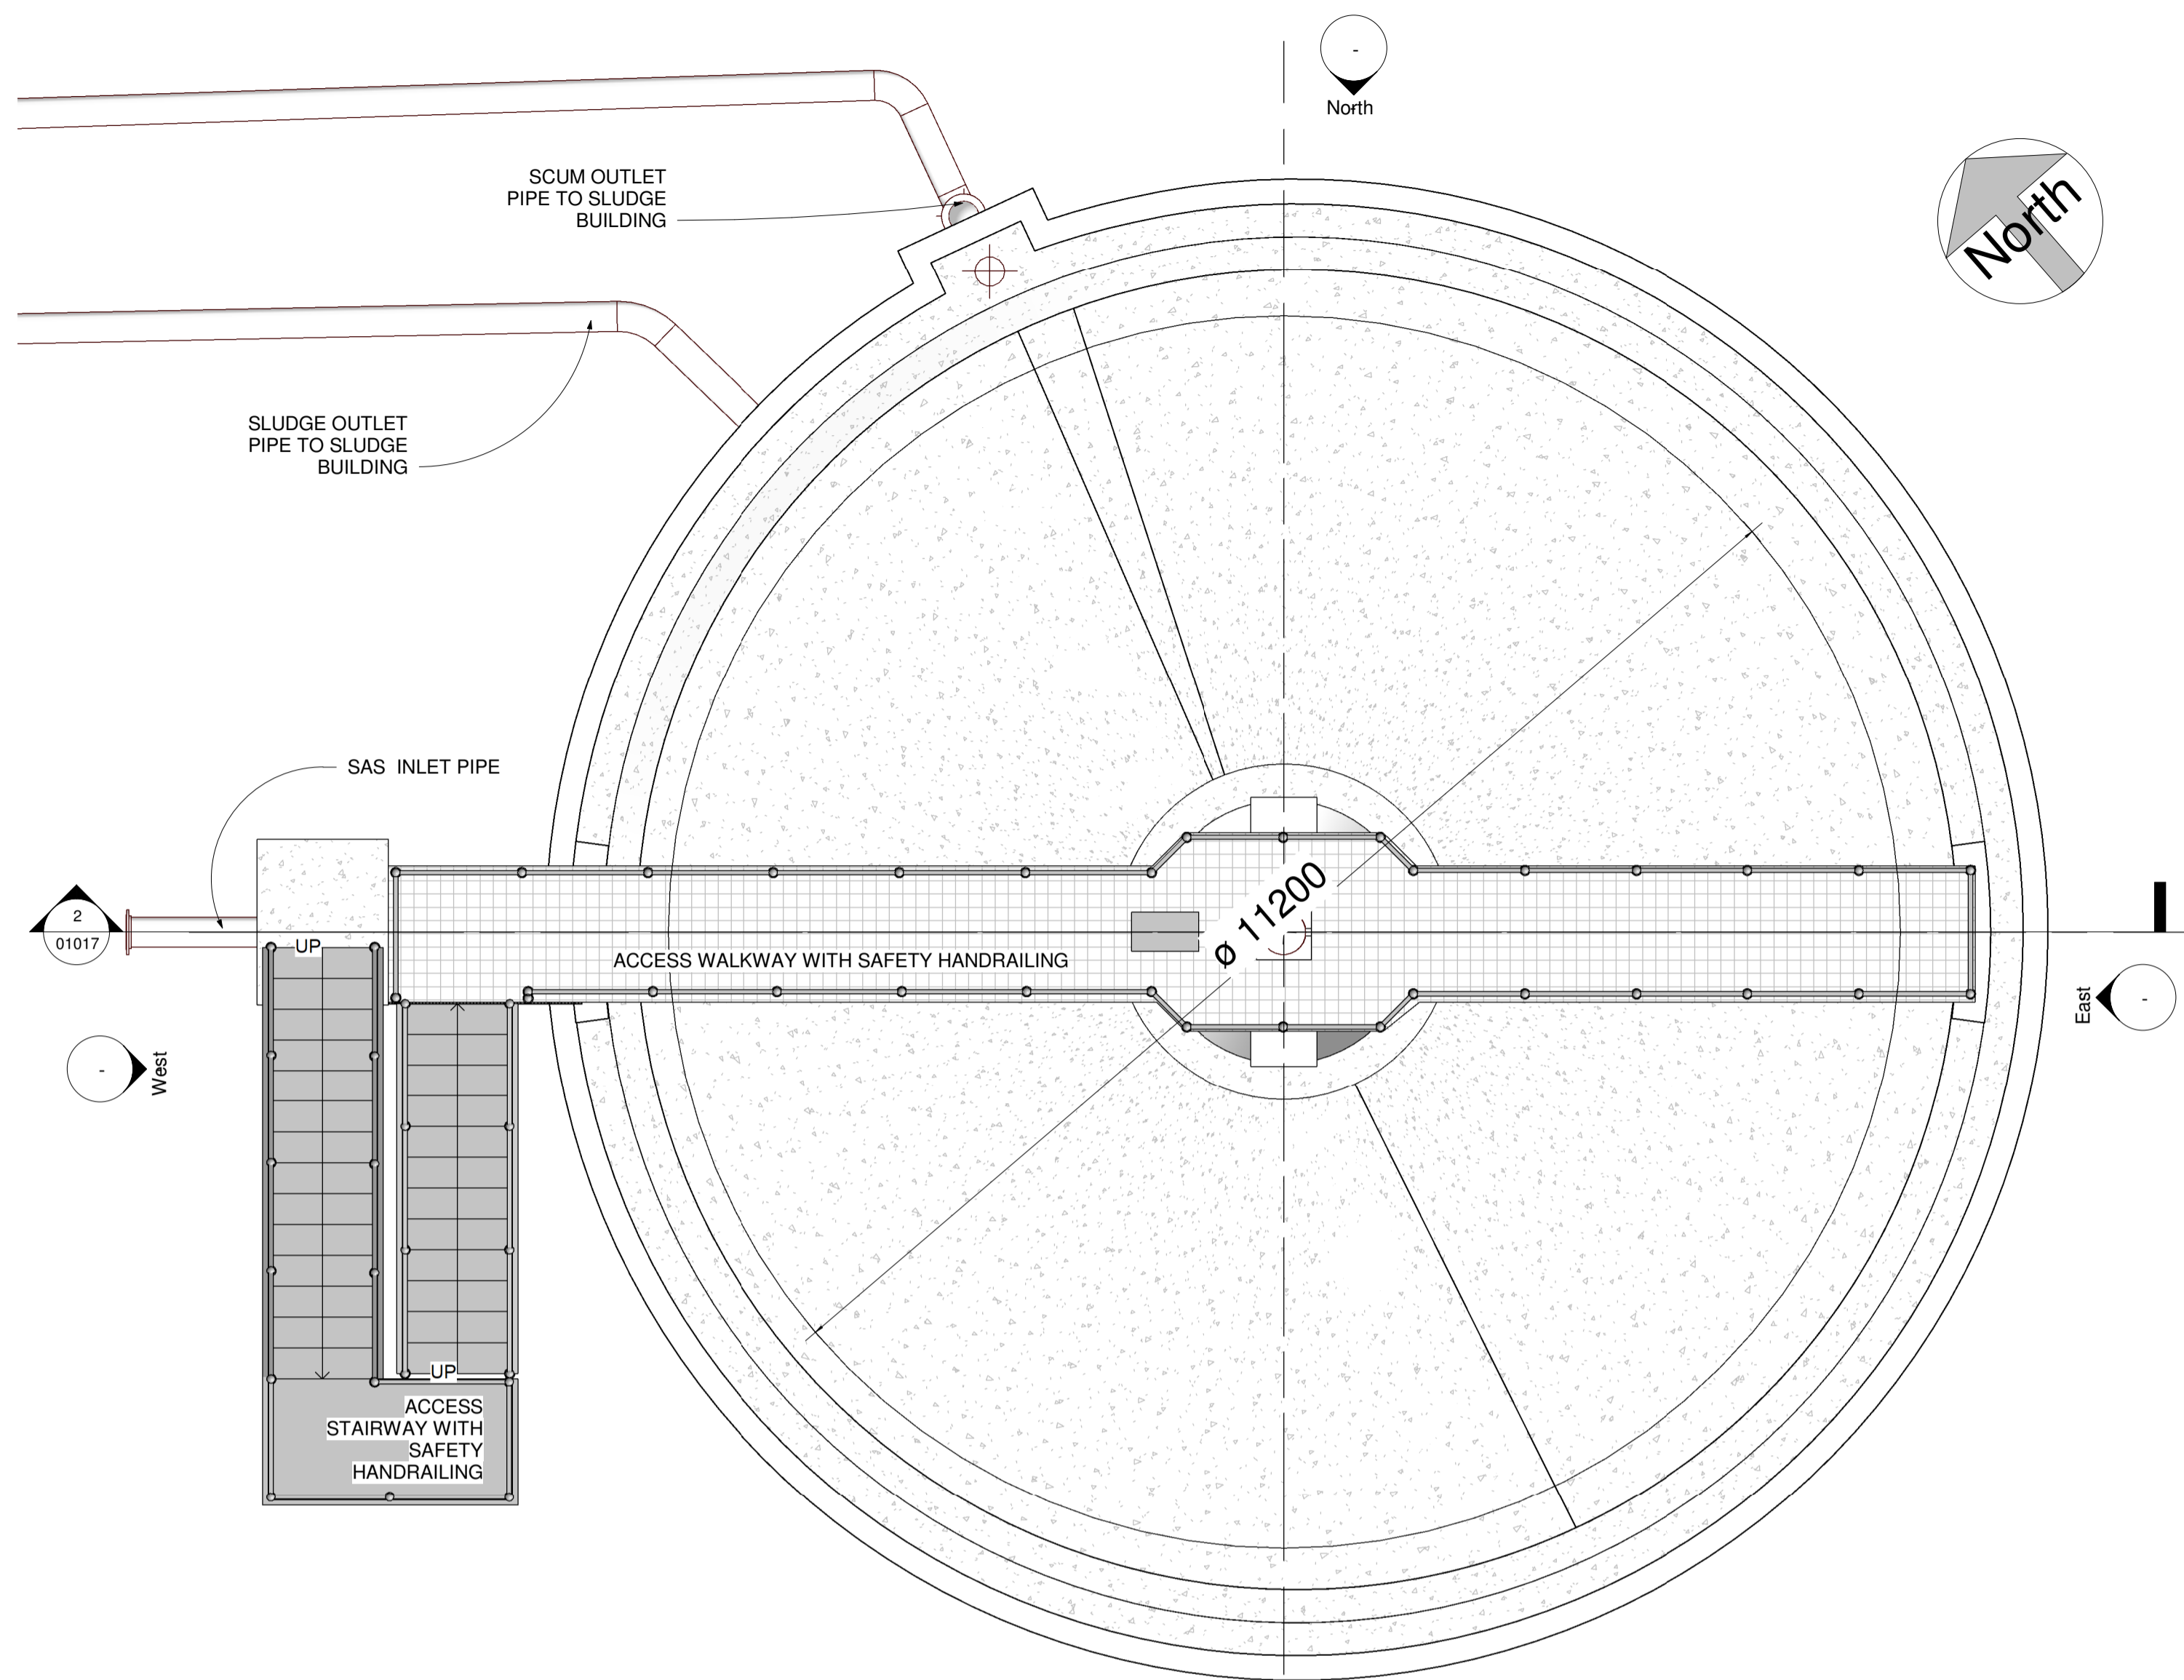

1 PFT - PLAN
 1 : 50

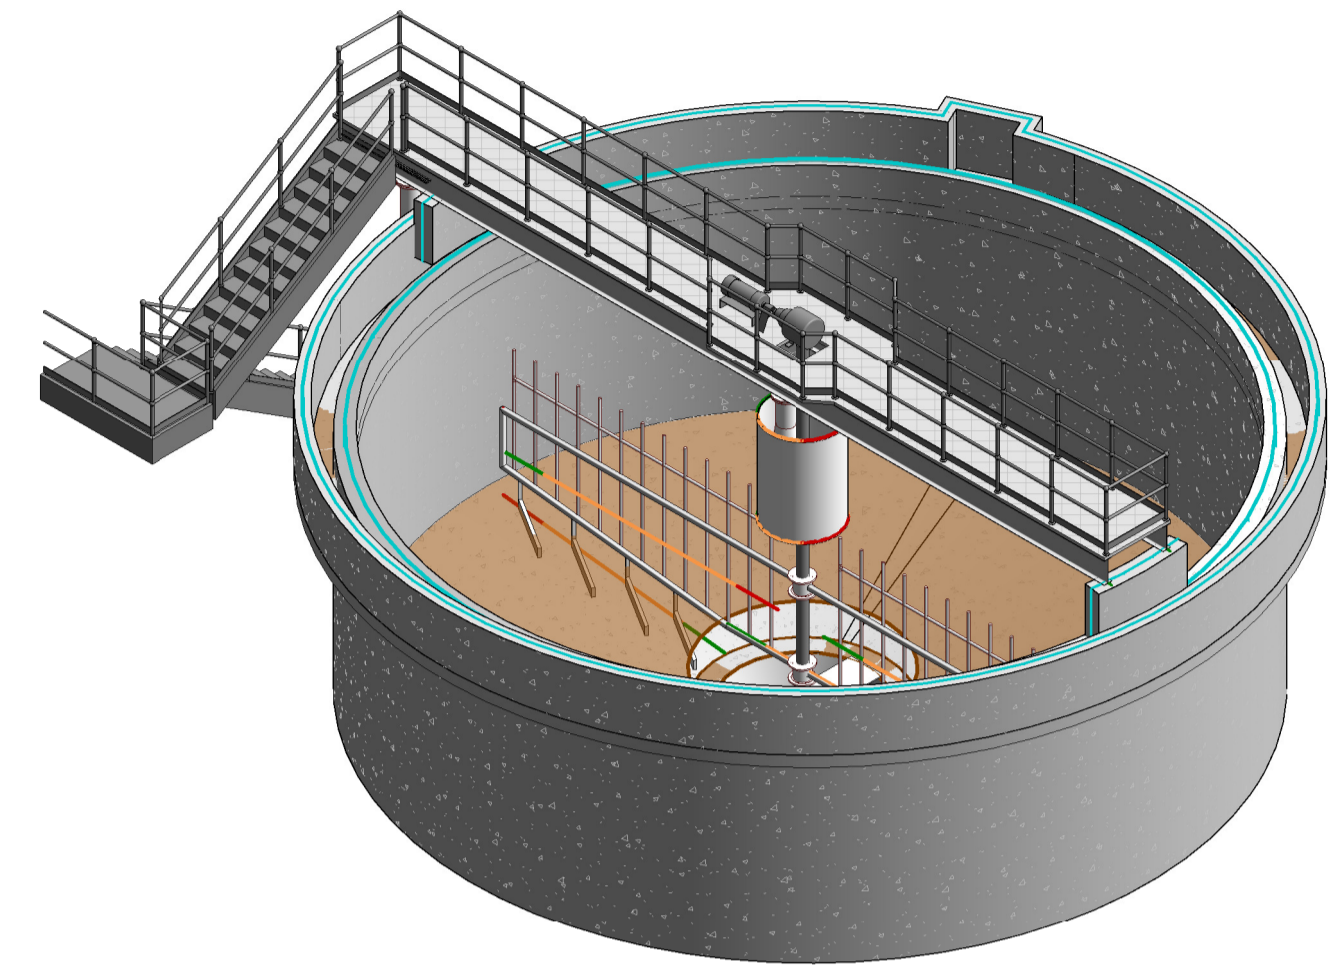

3 3D VIEW OF PICKET FENCE THICKENER TANK

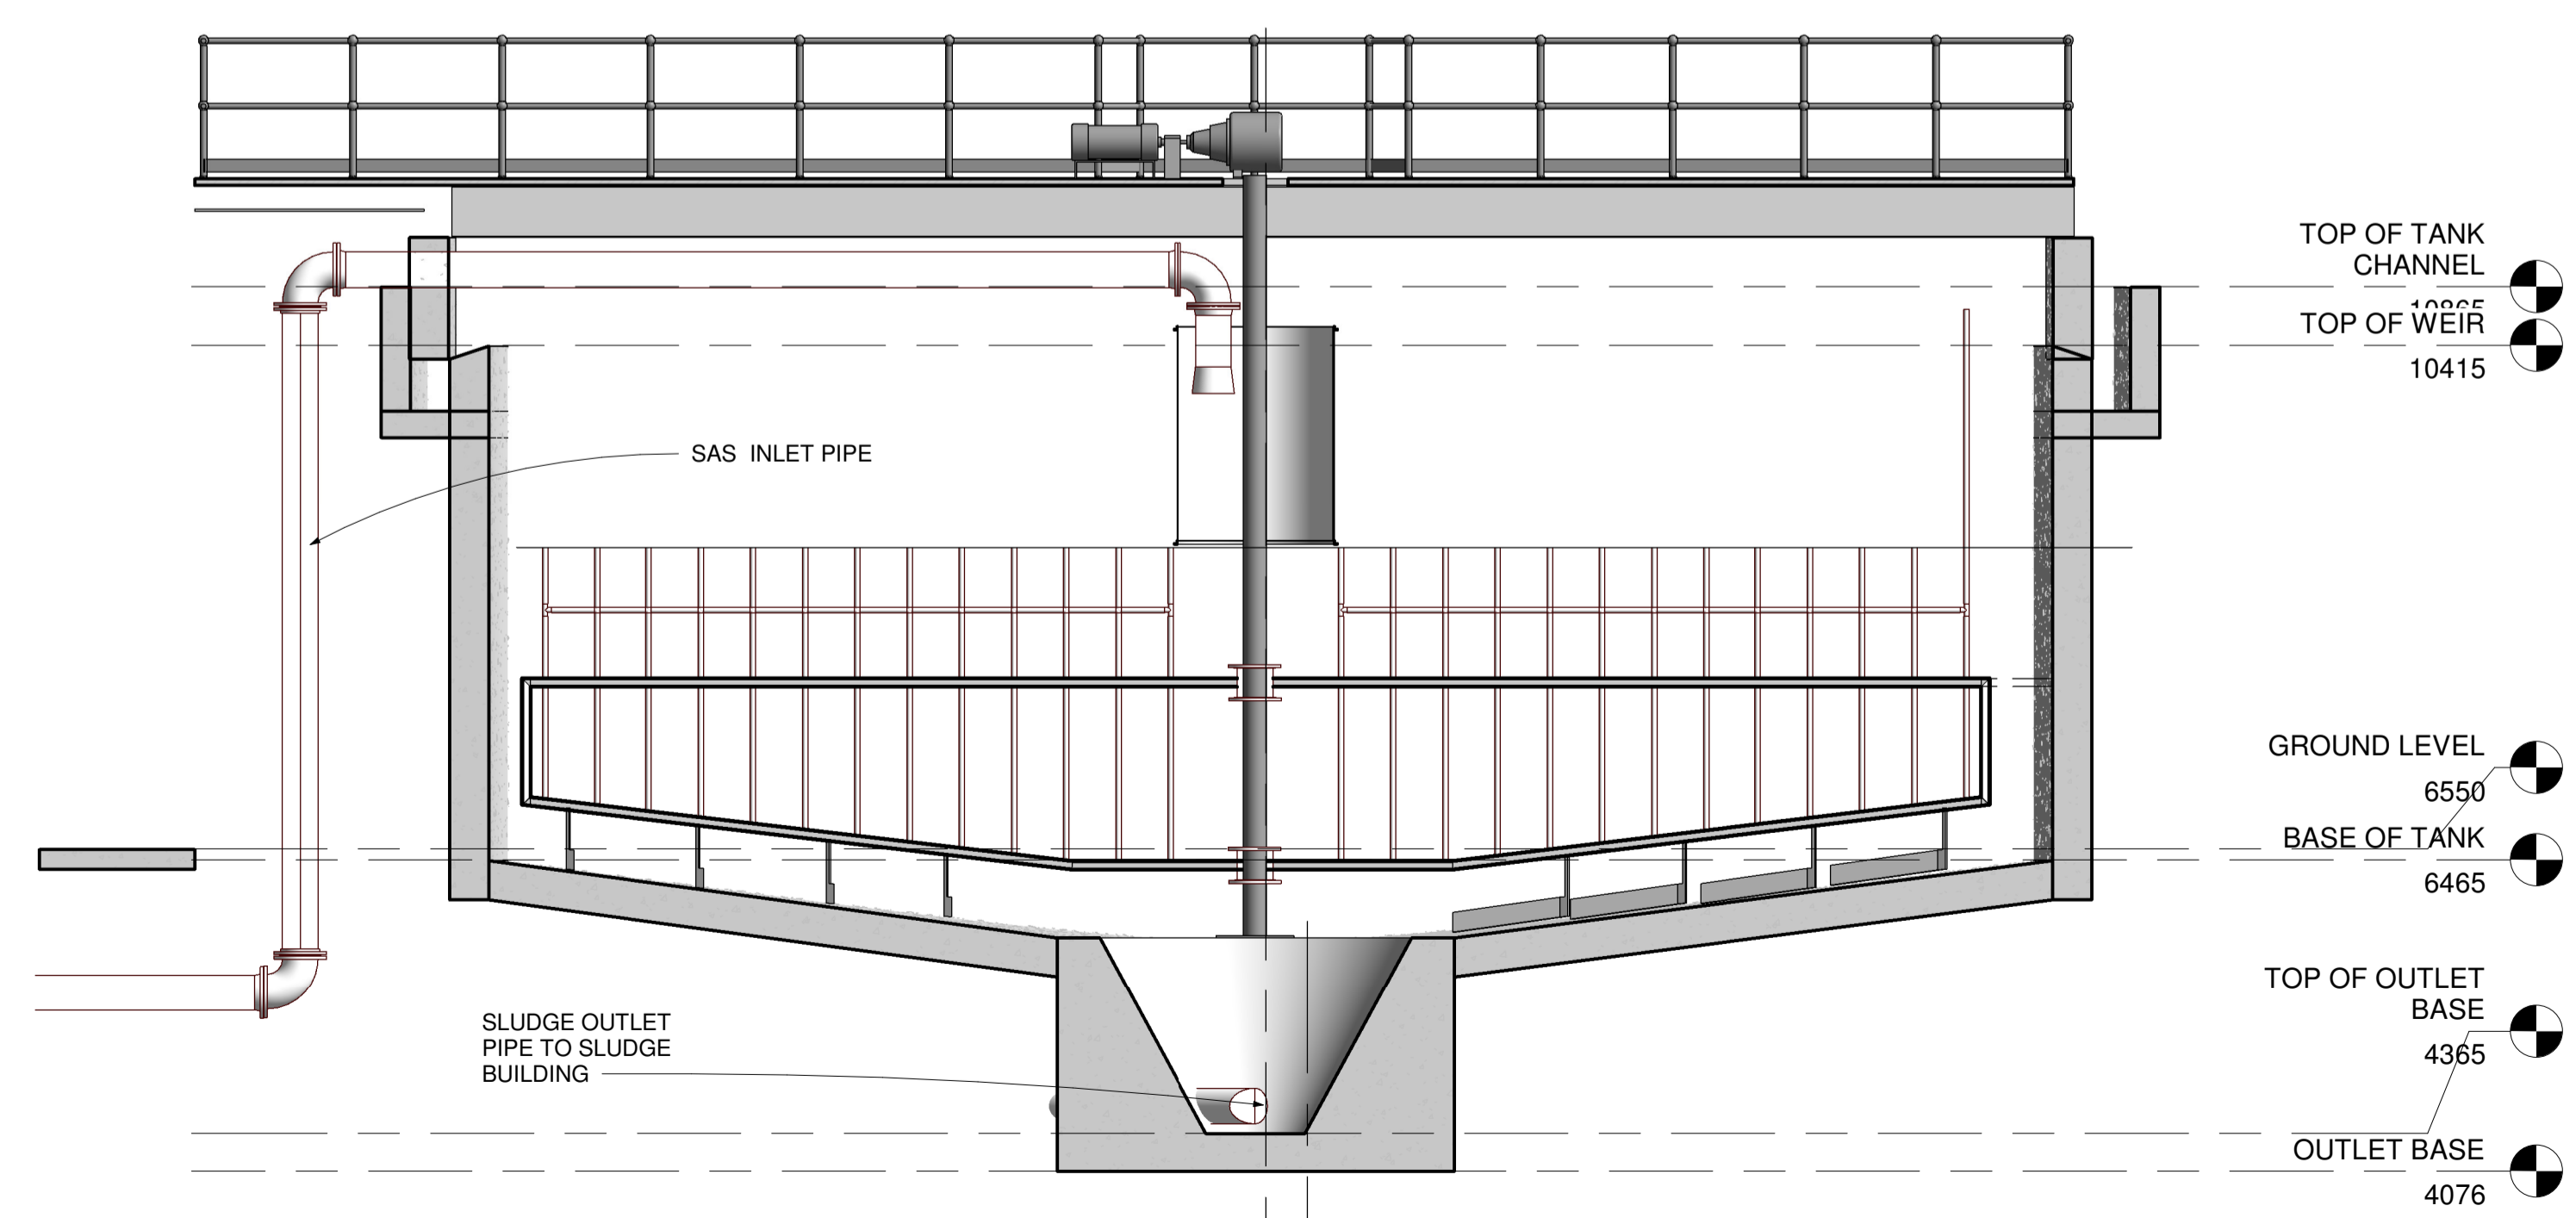

2 Section 1
 1 : 50

C01	A1	ISSUED FOR PLANNING	PJ	28-02-23
Rev:	Suit:	Revision Description	Checked:	Date:
Client:				
		Colvill House 24-26 Talbot St Dublin 1	Tel: 1890 278 278 Int: +353-1-707 2828 email: info@water.ie Web: www.water.ie	
Project:				
CASTLETROY WASTEWATER TREATMENT PLANT				
Clients Representative:				
J. B. Barry and Partners Limited Consulting Engineers		Classon House Dundrum Business Park Dundrum Road Dublin 14	Tel: +353 1 485 1400 email: info@jbbarry.ie web: www.jbbarry.ie	
Drawn By:	LHA	Date:	06/12/22	
Checked By:	PH	Date:	06/12/22	
Approved by:	PJ	Date:	06/12/22	
Internal Project No.	20701-JBB-00-XX-DR-Z		Stage	PLANNING
Drawing Title:				
PROPOSED PFT TANK PLAN AND SECTION				
Scales: 1 : 50				
Drawing No:	Sheet No:	Revision:	Suitability:	
20701-JBB-00-XX-DR-Z	01017	C01		

O:20 Projects20701 - Castletroy WwTP (Gate 2-4)00 WWP Planning Drawings FEB-2023/20701-LBB-00-XX-DR-Z-01017-Proposed PFT Tank No.2.rvt