



- NOTES:
- DRAWINGS TO BE READ IN CONJUNCTION WITH THE PLANNING DOCUMENTS AND SUPPORTING DRAWING SERIES
  - ALL DIMENSIONS IN METERS UNLESS SPECIFIED OTHERWISE. DO NOT SCALE FROM DRAWING
  - ALL CO-ORDINATES ARE TO IRISH TRANSVERSE MERCATOR
  - ALL LEVELS ARE TO ORDNANCE DATUM (MALIN HEAD)
  - DRAWINGS FOR PLANNING ONLY. NOT FOR CONSTRUCTION

- LEGEND
- SITE BOUNDARY
  - PROPOSED FLOOD EMBANKMENT
  - PROPOSED FLOOD WALL
  - PROPOSED CHANNEL WORKS
  - PROPOSED CULVERT
  - ITEM TO BE REMOVED
  - HEADWALL / PIPE / MANHOLE
  - PROPOSED GLASS FLOOD WALL
  - INDICATIVE FLOOD LEVEL (SECTIONS)
  - INDICATIVE EXISTING RIVER CHANNEL (PLAN)
  - EXISTING TREE
  - EXISTING TREE TO BE REMOVED
  - PROPOSED FENCE

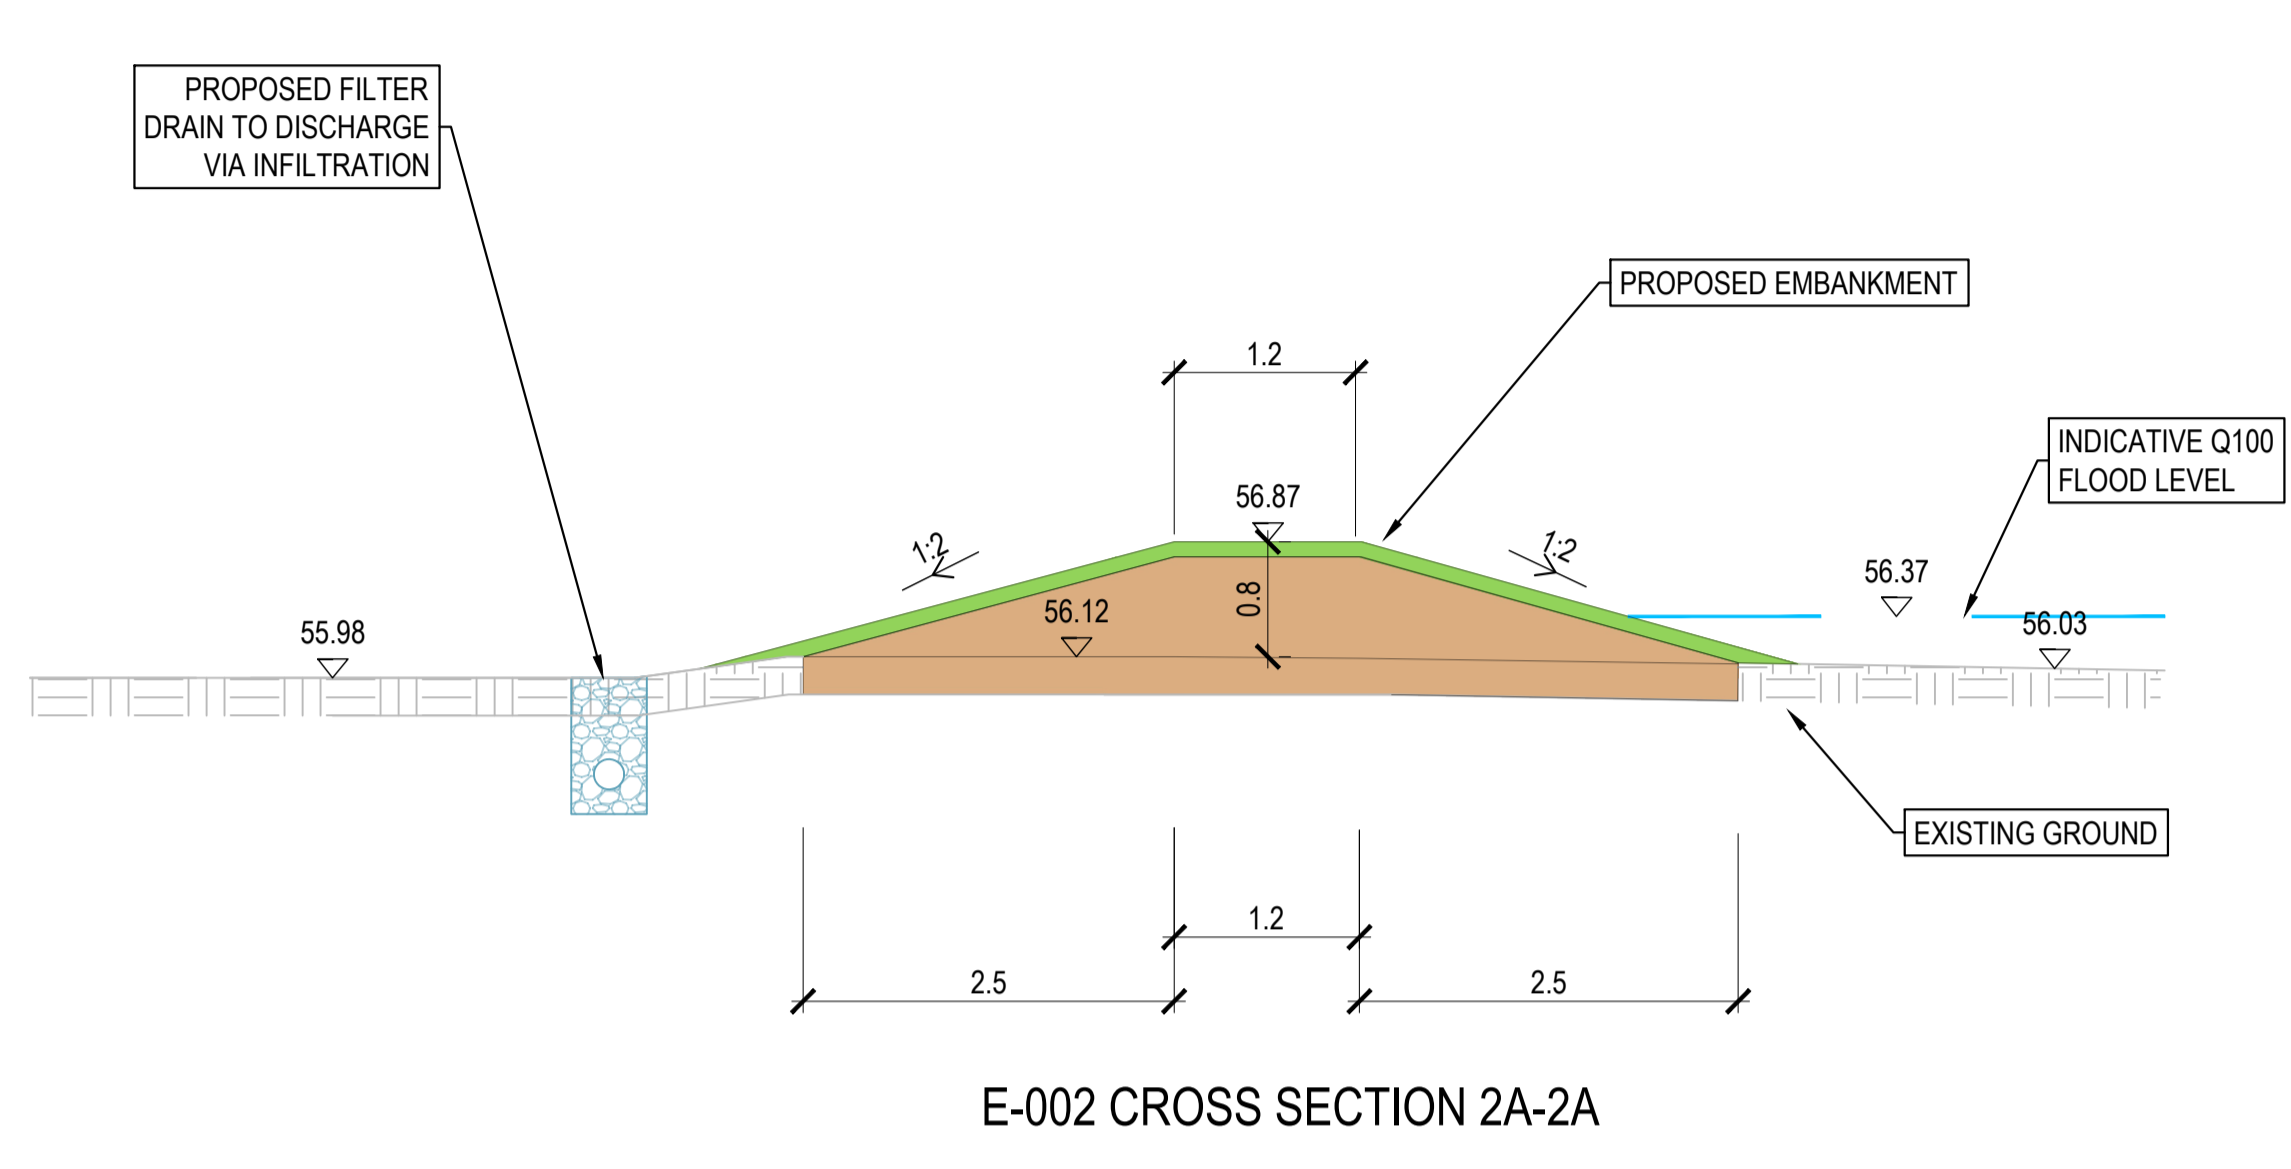


E-002 CROSS SECTION 2A-2A

SECTION  
1:50


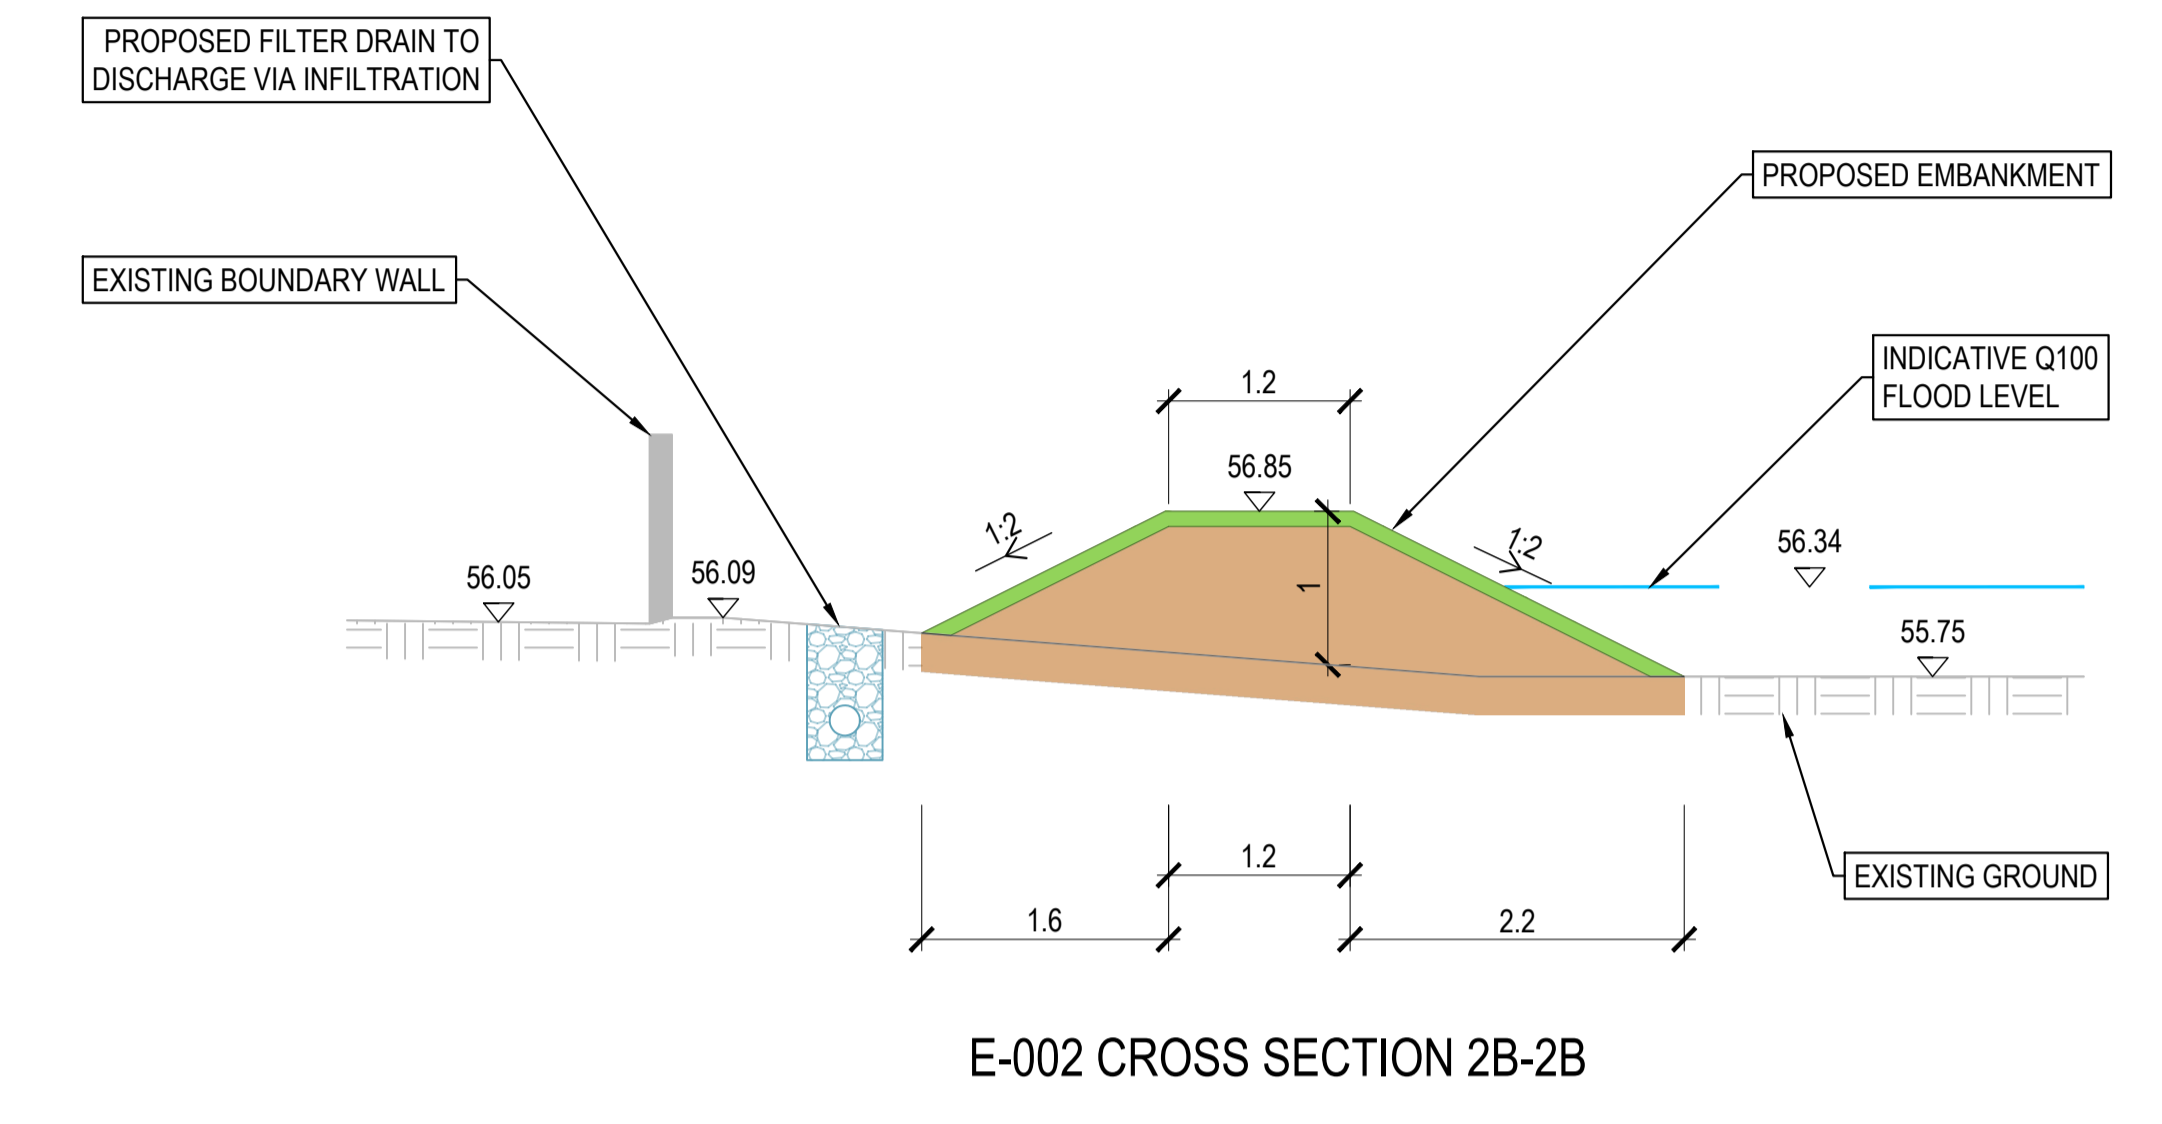


E-002 CROSS SECTION 2B-2B

SECTION  
1:50

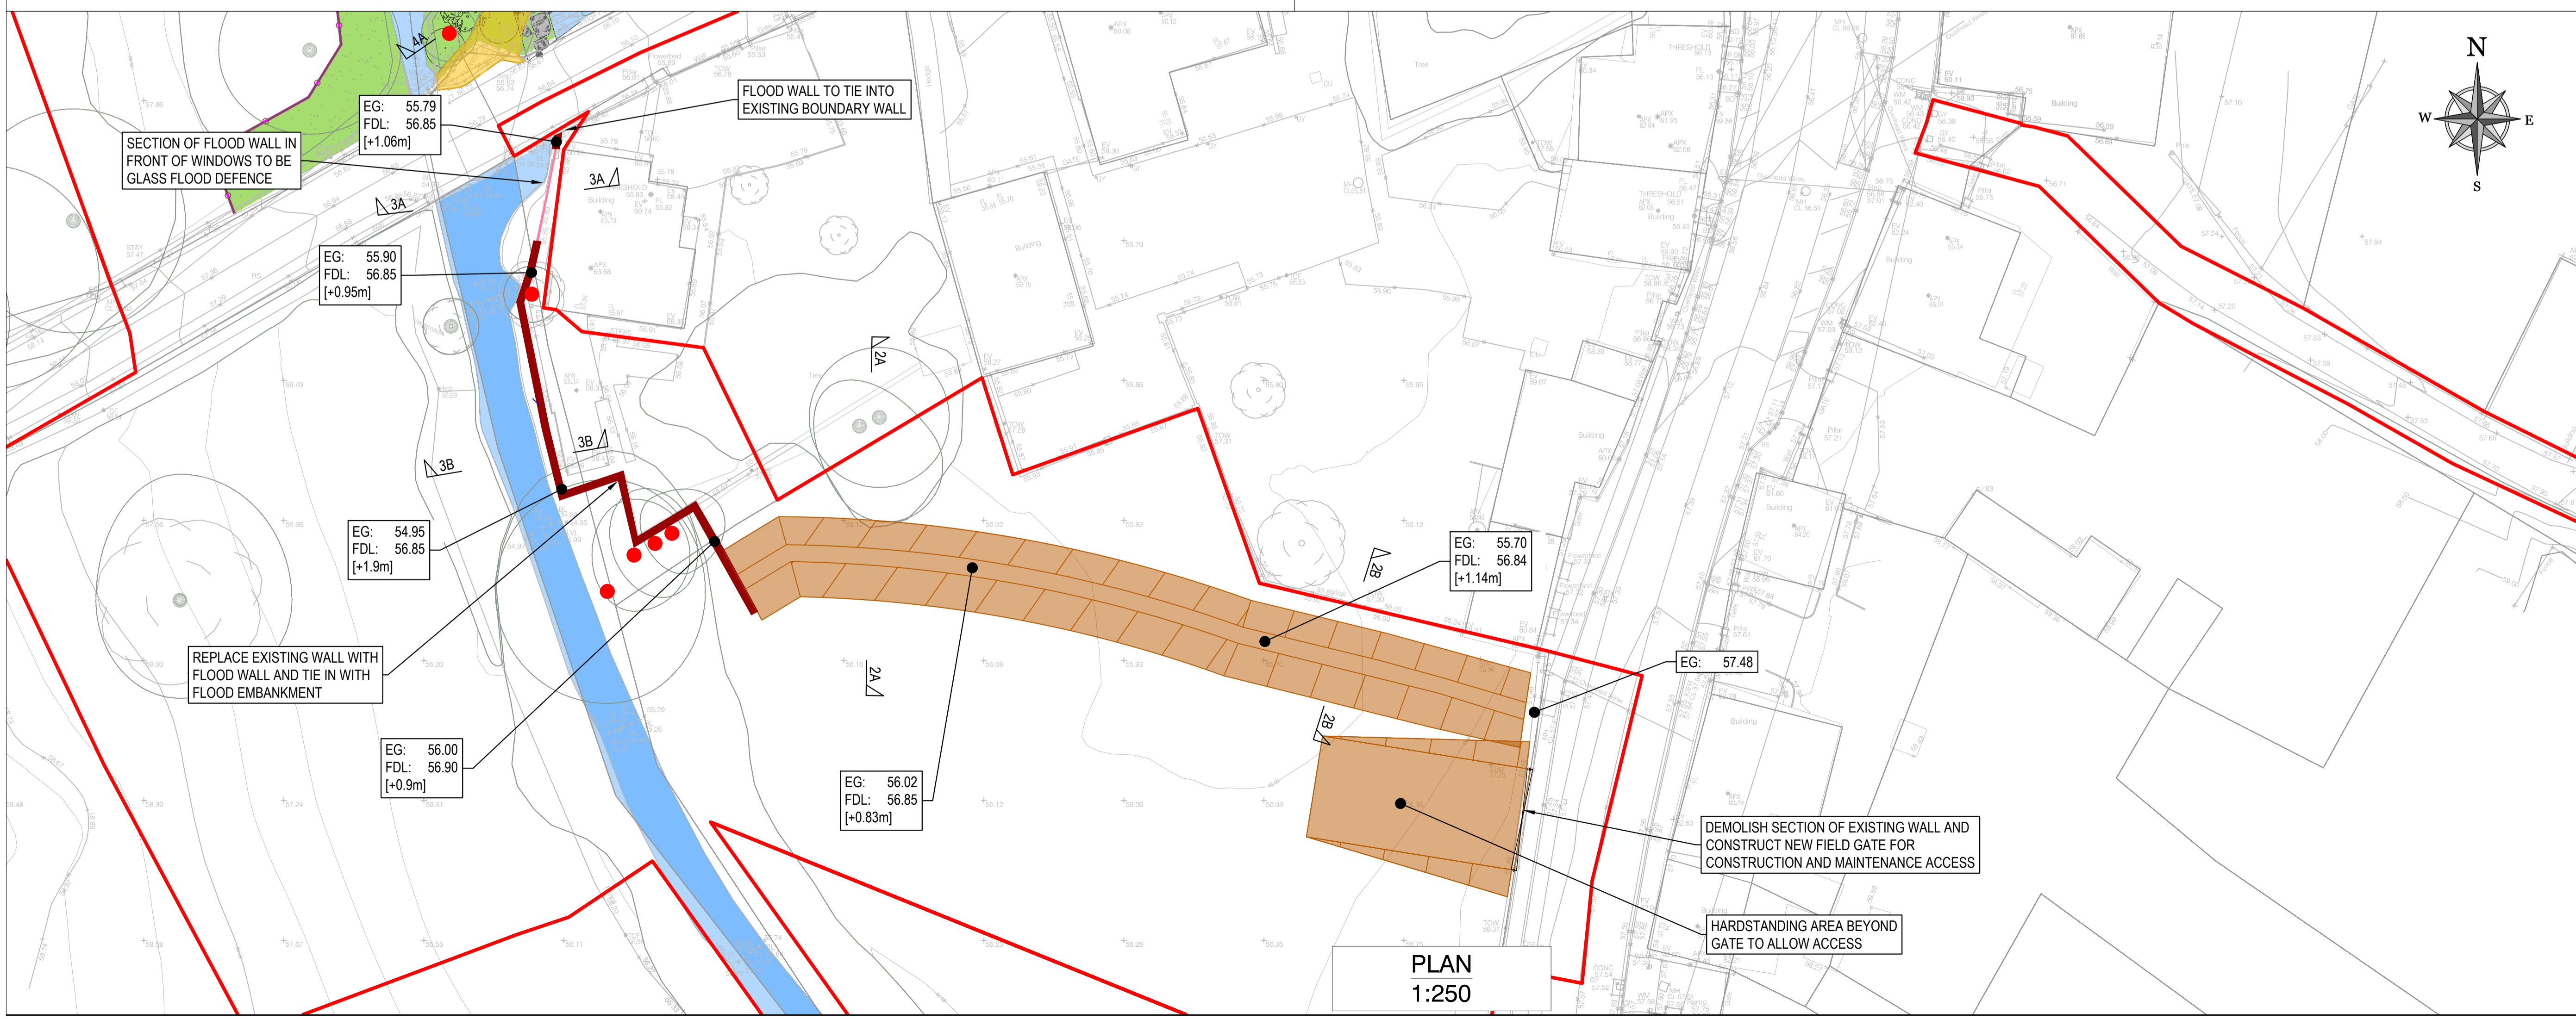

PLAN  
1:250

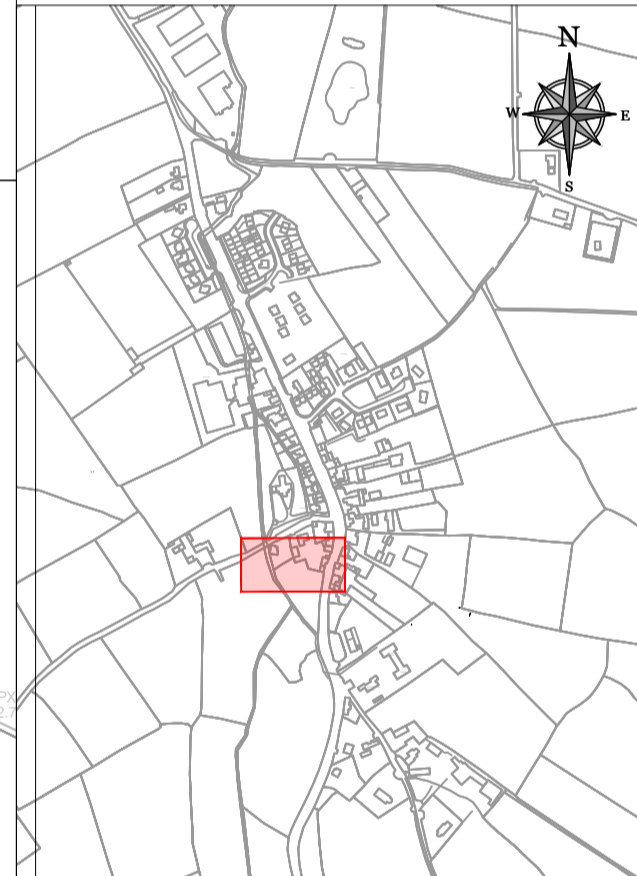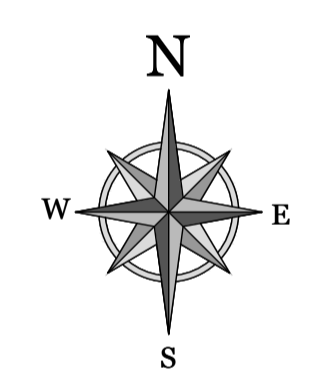

rev	date	description	by	chkd.
P04	25/04/2023	ISSUED FOR PLANNING	DMF	JPC
P03	29/03/2022	UPDATES PER OPW COMMENTS	DMF	JPC
P02	10/12/2021	UPDATES PER CLIENTS COMMENTS	DMF	JPC
P01	29/09/2021	DRAFT ISSUE	DF	JC

client approval	description	issue purpose
A - Approved		
B - Approved with comments		
C - Do not use		

S2 - INFORMATION		PLANNING	
<p><b>DBFL Consulting Engineers</b> Civil, Structural &amp; Transportation Engineering www.dbfl.ie</p> <p>DUBLIN OFFICE: Ormond House, Upper Ormond Quay, Dublin 7, D07 W704 PHONE: +353 1 400 4000</p> <p>CORK OFFICE: Phoenix House, Monahan Road, Cork, T12 H1XV PHONE: +353 (0) 21 2054538</p> <p>WATERFORD OFFICE: Suite 10 The Arkun, Marzana Gate, Canada Street, Waterford, X91 W028 PHONE: +353 51 309 500</p>			
project ref.			
BALLYHALE FLOOD RELIEF SCHEME			
drawing title			
EMBANKMENT E-002 GENERAL ARRANGEMENT			
client			
KILKENNY COUNTY COUNCIL			
designed by	author	scale	sheet size
JPC	DMF	AS NOTED	A1
drawing no.	revision		
200055-DBFL-RD-SP-DR-C-1002	P04		