

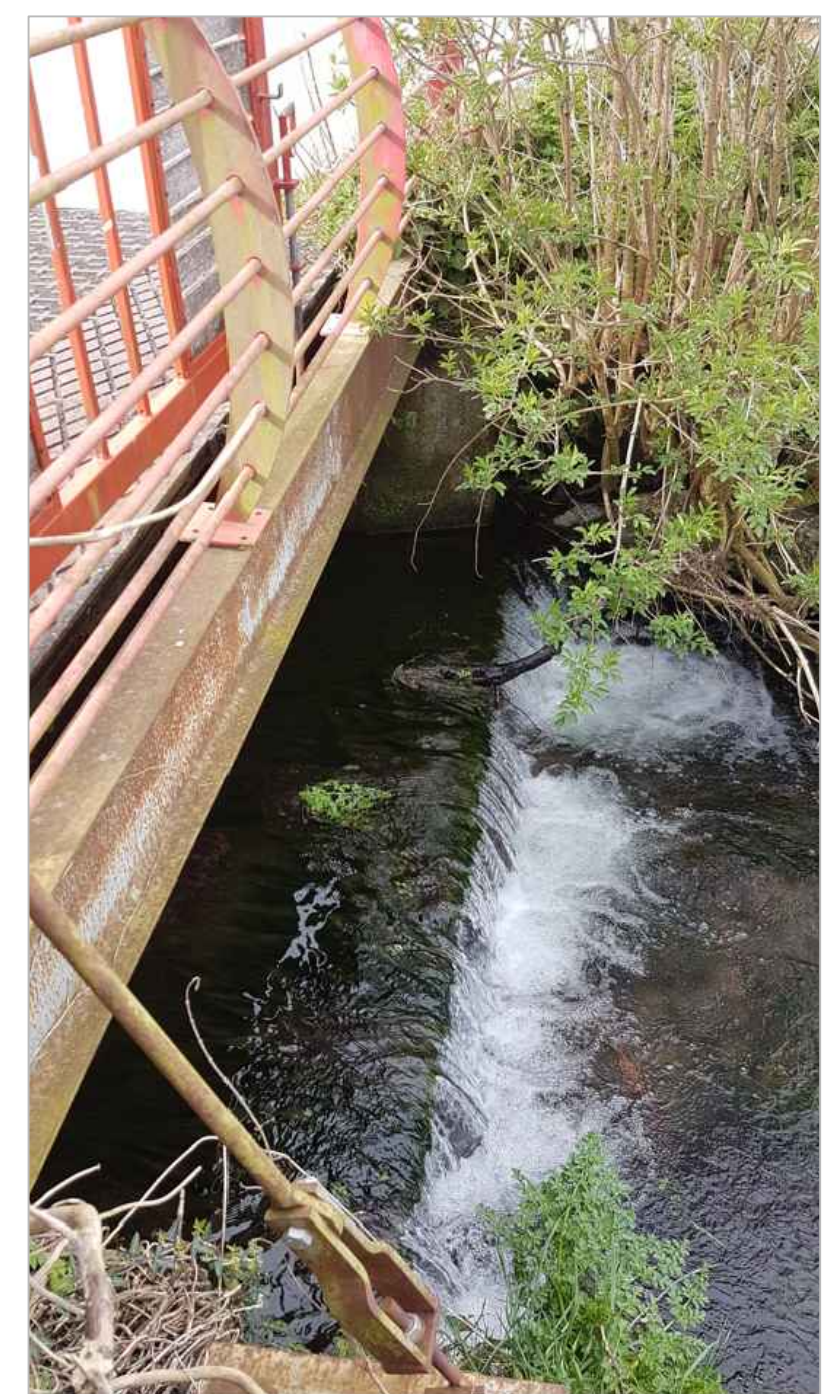
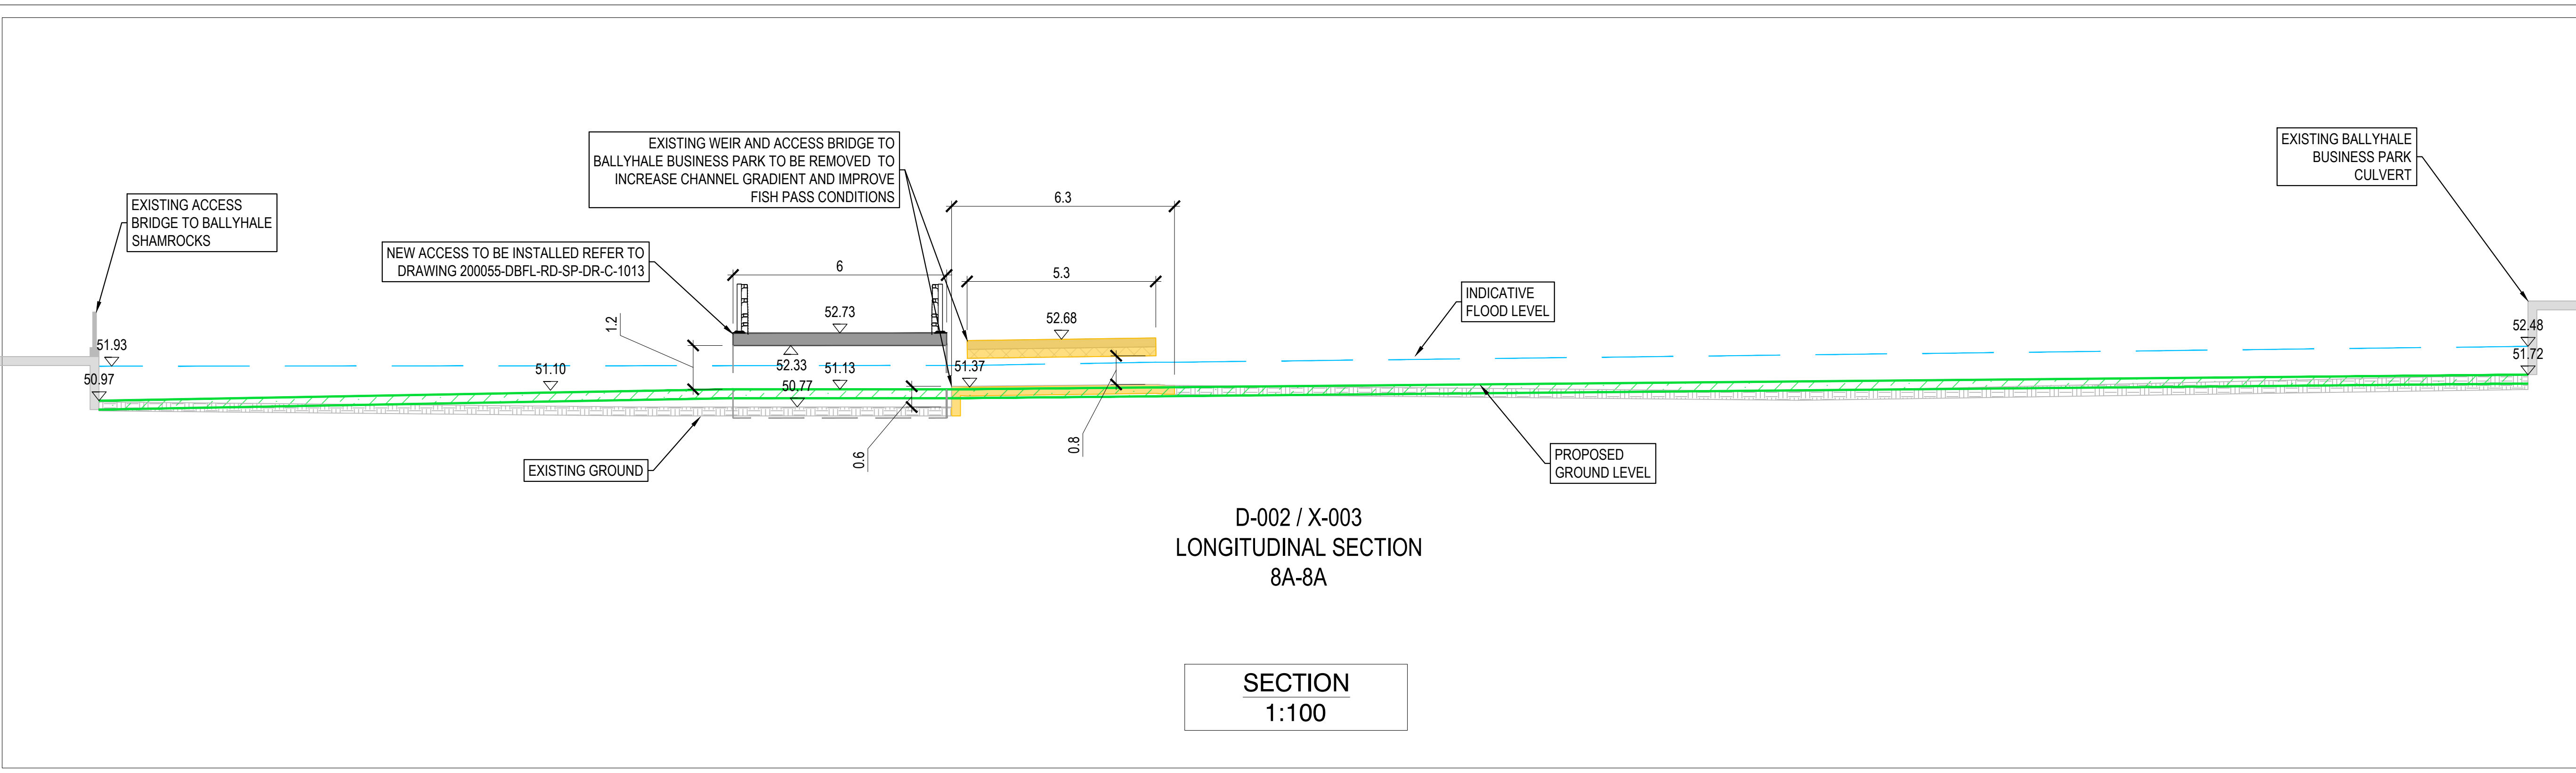


- NOTES:
- DRAWINGS TO BE READ IN CONJUNCTION WITH THE PLANNING DOCUMENTS AND SUPPORTING DRAWING SERIES
 - ALL DIMENSIONS IN METERS UNLESS SPECIFIED OTHERWISE. DO NOT SCALE FROM DRAWING
 - ALL CO-ORDINATES ARE TO IRISH TRANSVERSE MERCATOR
 - ALL LEVELS ARE TO ORDNANCE DATUM (MALIN HEAD)
 - DRAWINGS FOR PLANNING ONLY. NOT FOR CONSTRUCTION.

- LEGEND
- SITE BOUNDARY
 - PROPOSED FLOOD EMBANKMENT
 - PROPOSED FLOOD WALL
 - PROPOSED CHANNEL WORKS
 - PROPOSED CULVERT
 - ITEM TO BE REMOVED
 - HEADWALL / PIPE / MANHOLE
 - PROPOSED GLASS FLOOD WALL
 - INDICATIVE FLOOD LEVEL (SECTIONS)
 - INDICATIVE EXISTING RIVER CHANNEL (PLAN)
 - EXISTING TREE
 - EXISTING TREE TO BE REMOVED
 - PROPOSED FENCE

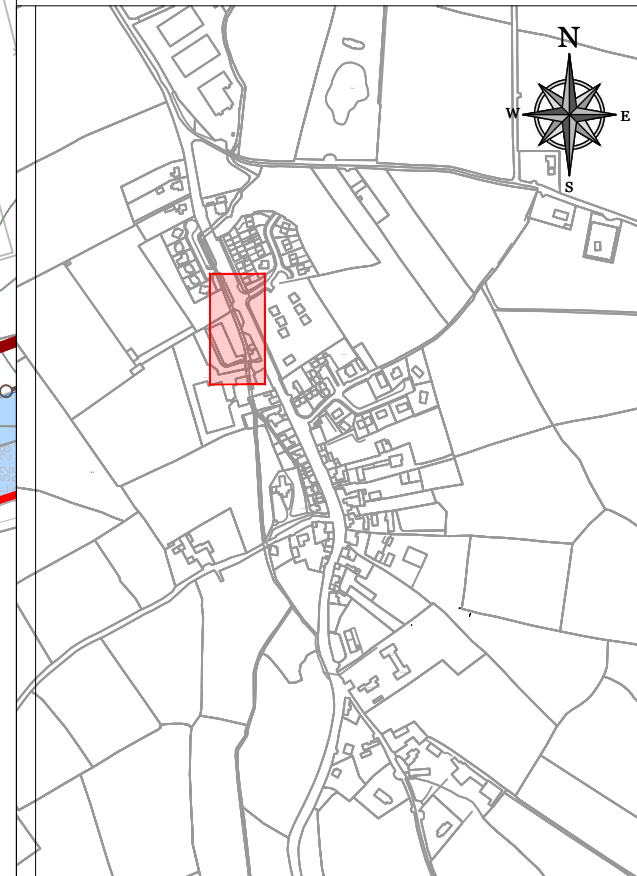

EXISTING WEIR AND BRIDGE TO BE REMOVED

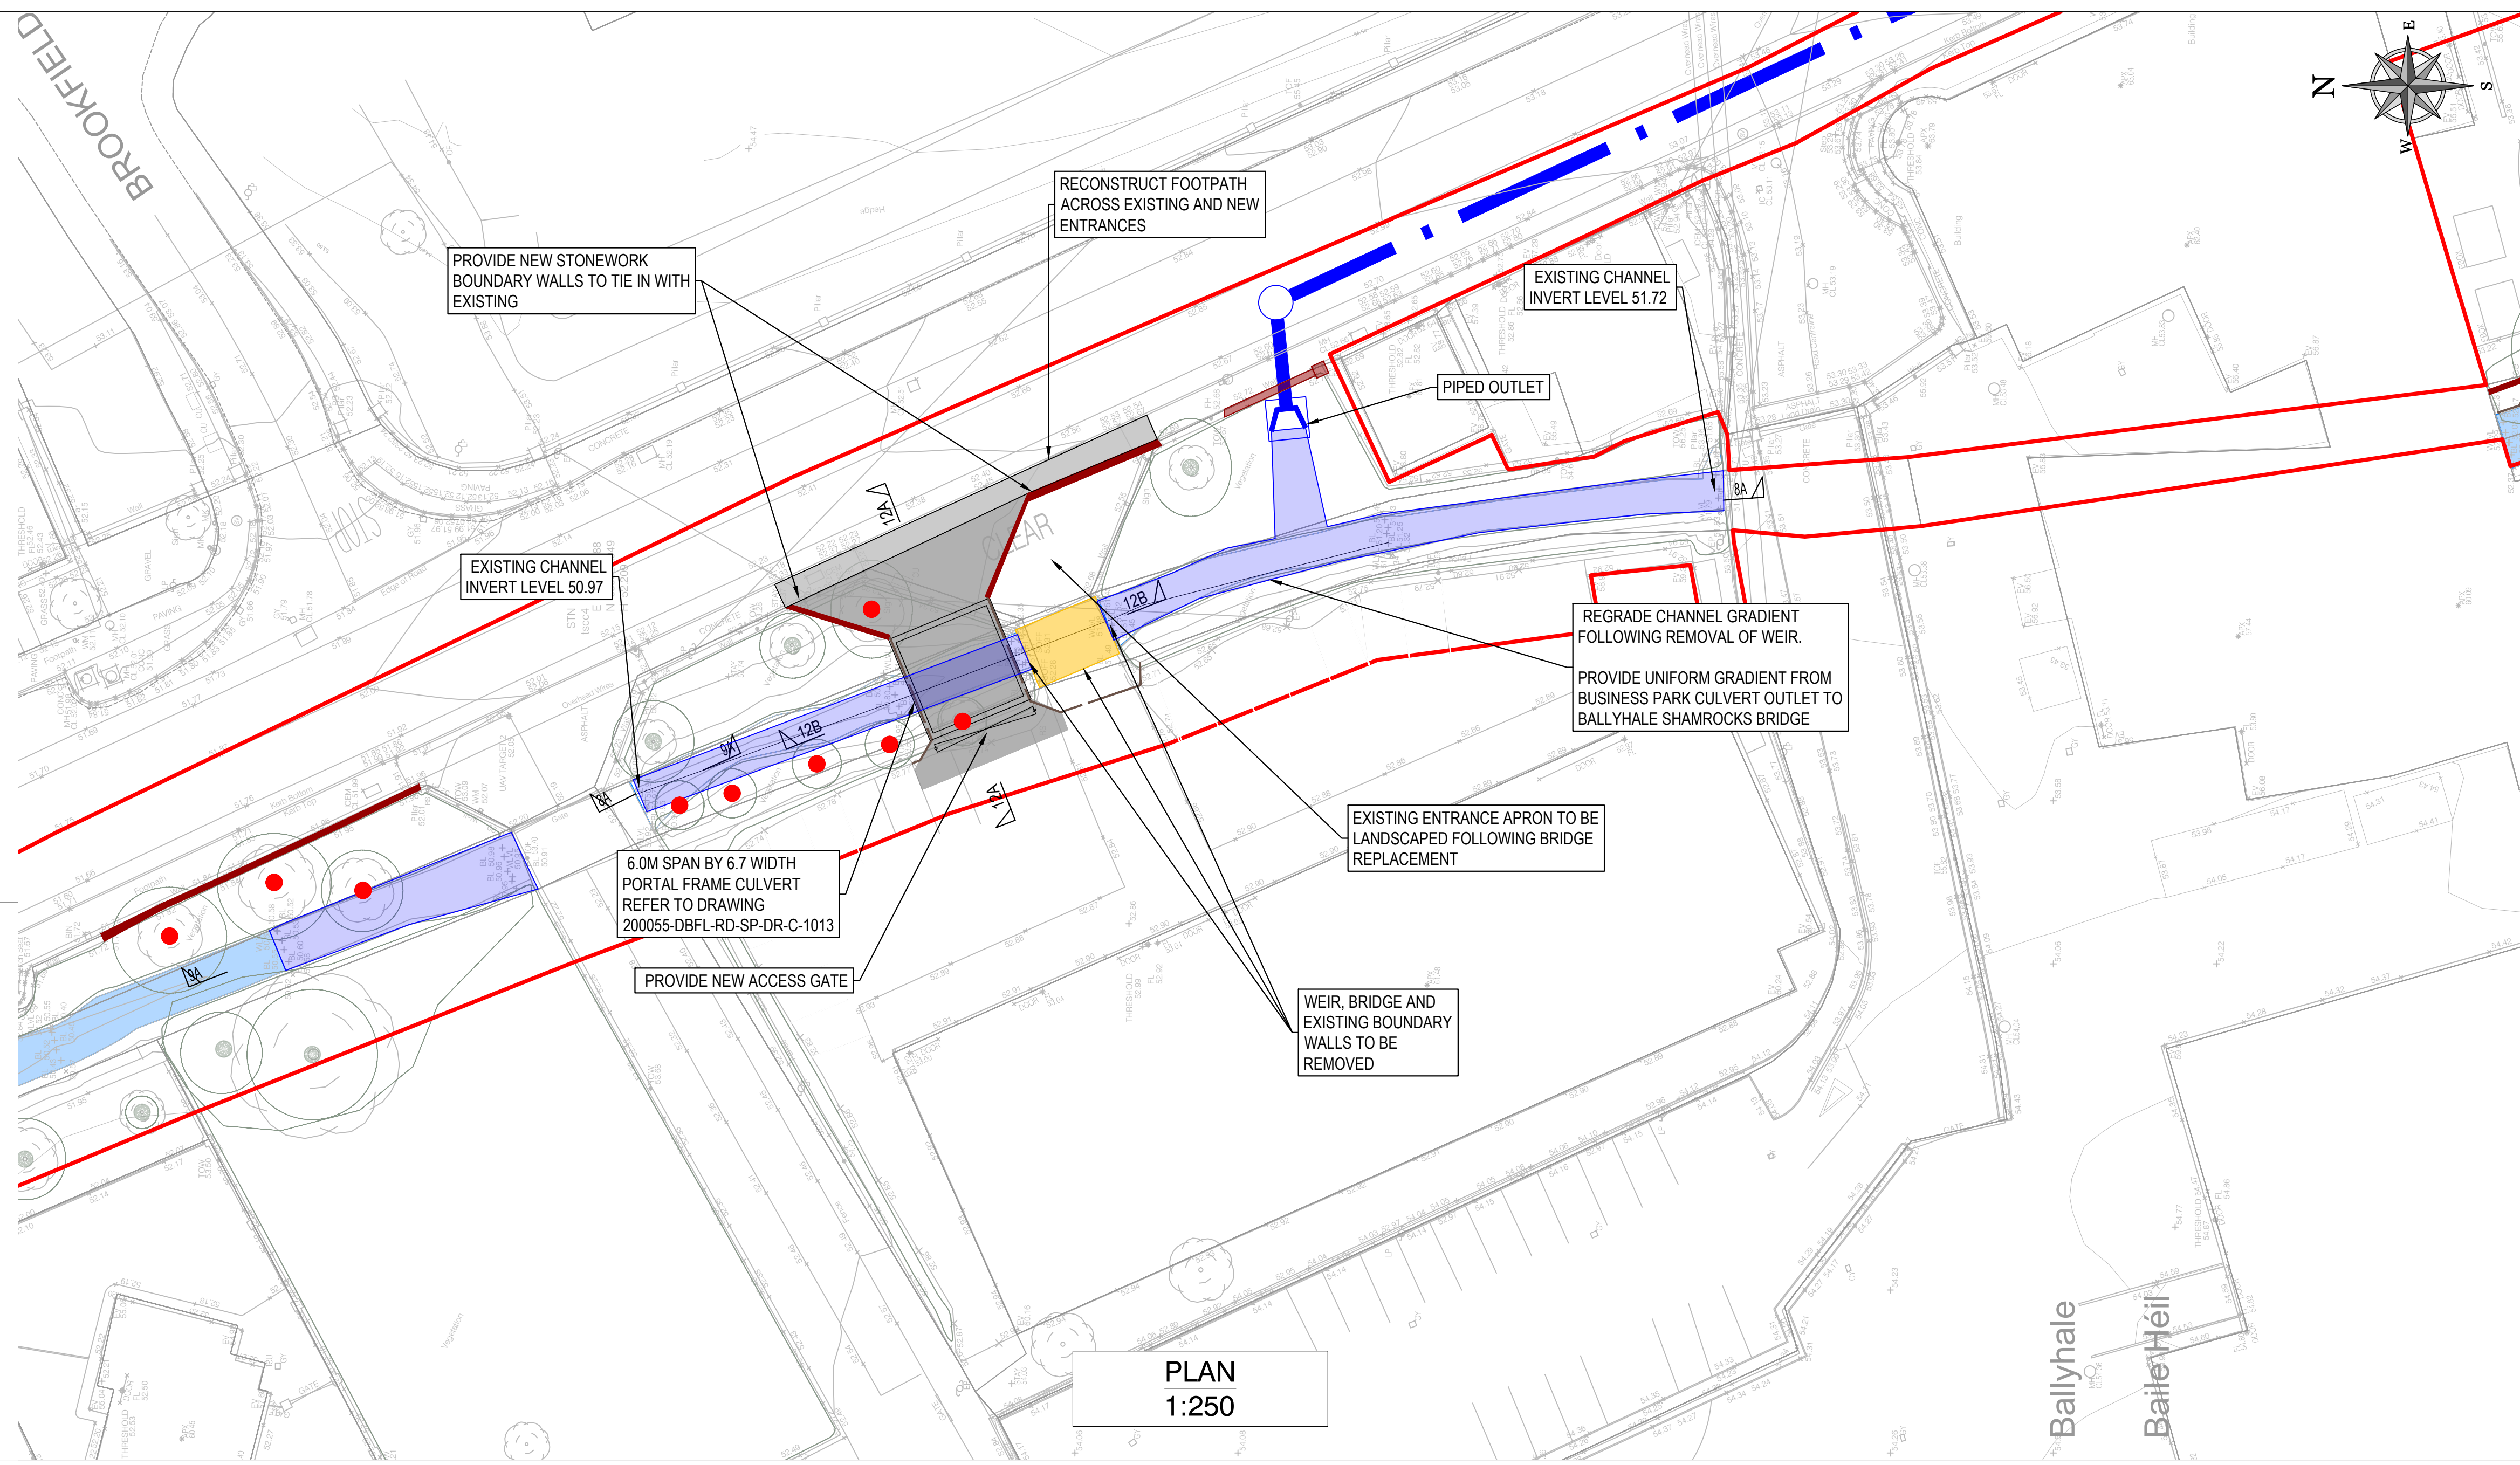

P03	25/04/2023	ISSUED FOR PLANNING	DMF	JPC
P02	29/03/2022	UPDATES PER OPW COMMENTS	DMF	JPC
P01	29/09/2021	DRAFT ISSUE	DF	JC
rev	date	description	by	chkd.
		A - Approved		
		B - Approved with comments		
		C - Do not use		

client approval

subtality S2 - INFORMATION issue purpose PLANNING

DBFL Consulting Engineers
Civil, Structural & Transportation Engineering
www.dbfl.ie

DUBLIN OFFICE: Ormond House, Upper Ormond Quay, Dublin 7, D07 W704
PHONE: +353 1 406 4000

CORK OFFICE: Phoenix House, Monahan Road, Cork, T12 H1KX
PHONE: +353 (0) 21 2054538

WATERFORD OFFICE: Suite 10 The Arkum, Maritime Gate, Canada Street, Waterford, X91 W028
PHONE: +353 51 309 500

project ref.
BALLYHALE FLOOD RELIEF SCHEME

drawing title
**CHANNEL WORKS D-002, X-003
GENERAL ARRANGEMENT**

client
KILKENNY COUNTY COUNCIL

designed by	author	scale	sheet size
JPC	DMF	AS NOTED	A1
drawing no.			revision
200055-DBFL-RD-SP-DR-C-1008			P03