





BUSCONNECTS DUBLIN CORE BUS CORRIDORS INFRASTRUCTURE WORKS

SWORDS TO CITY CENTRE CORE BUS CORRIDOR SCHEME

MAINLINE PLAN AND PROFILE

DRAWING SERIES NUMBER(S)

BCIDB-JAC-GEO_IX-0002_ML_00-DR-CR-0001

BCIDB-JAC-GEO_KP-0002_ML_00-DR-CR-0001 BCIDB-JAC-GEO_HV-0002_ML_00-DR-CR-0001 to 0034 BCIDB-JAC-GEO_HV-0002_SR_00-DR-CR-0001 to 0005

DRAWING SERIES DESCRIPTION

SWORDS TO CITY CENTRE CORE BUS CORRIDOR SCHEME. MAINLINE PLAN AND PROFILES. COVER SHEET SWORDS TO CITY CENTRE CORE BUS CORRIDOR SCHEME. MAINLINE PLAN AND PROFILE. KEY PLAN SWORDS TO CITY CENTRE CORE BUS CORRIDOR SCHEME. MAINLINE PLAN AND PROFILE SWORDS TO CITY CENTRE CORE BUS CORRIDOR SCHEME. SIDEROAD PLAN AND PROFILE

© National Transport Authority (NTA) 2022. This drawing is confidential and the copyright in it is owned by NTA. This drawing must not be either loaned, copied or otherwise reproduced in whole or in part or used for any purpose without the prior permission of NTA. This drawing is to be used for the design element identified in the titlebox. Other information shown is to be considered indicative only. The drawing is to be read in conjunction with all

GPS station. d. Information concerning the position of apparatus shown on this drawing is based on drawings supplied by the utility owners and/or the utility works contractor, whilst every care has been taken in the preparation of this drawing, positions should be taken as approximate and are intended for general guidance only and no representation is made by the NTA as to the other relevant design drawings. accuracy, completeness, sufficiency or otherwise of this O.S. data used for plans are printed under © Ordnance Survey drawing and the position of the apparatus. The information Ireland Government of Ireland. All rights reserved. Licence contained herein does not purport to be comprehensive or final Number 2022/OSi_NMA_180 National Transport Authority. All as the apparatus is subject to being altered and/or superceded. elevations are in metres and relate to OSi Geoid Model Recipients should not rely on this information. Any liabilities (OSGM15) Malin Head. All Co-ordinates are in Irish are hereby expressly disclaimed.

Transverse Mercator Grid (ITM) as defined by OSi active local e. The information contained herein has been provided by the NTA but does not purport to be comprehensive or final. Recipients should not rely on the information. Neither the NTA nor any of its directors, officers, employees, agents, stakeholders or advisers make any representation or warranty as to, or accept any liability or responsibility in relation to, the adequacy, accuracy, reasonableness or completeness of the information provided as part of this document or any matter on which the information is based (including but not limited to loss or damage arising as a result of reliance by recipients on the information or any part of it). Any liabilities are hereby



Date Drn Chk'd App'd ISSUE FOR PHASE 4: PLANNING Údarás Náisiúnta Iompair National Transport Authority

NTS @ A1 Drawn Checked FΜ QMS Code


BUSCONNECTS DUBLIN CORE BUS CORRIDORS INFRASTRUCTURE WORKS


> SWORDS TO CITY CENTRE CORE BUS CORRIDOR SCHEME MAINLINE PLAN AND PROFILE **COVER SHEET**


NTS@A3


Originator Code


06/04/2023

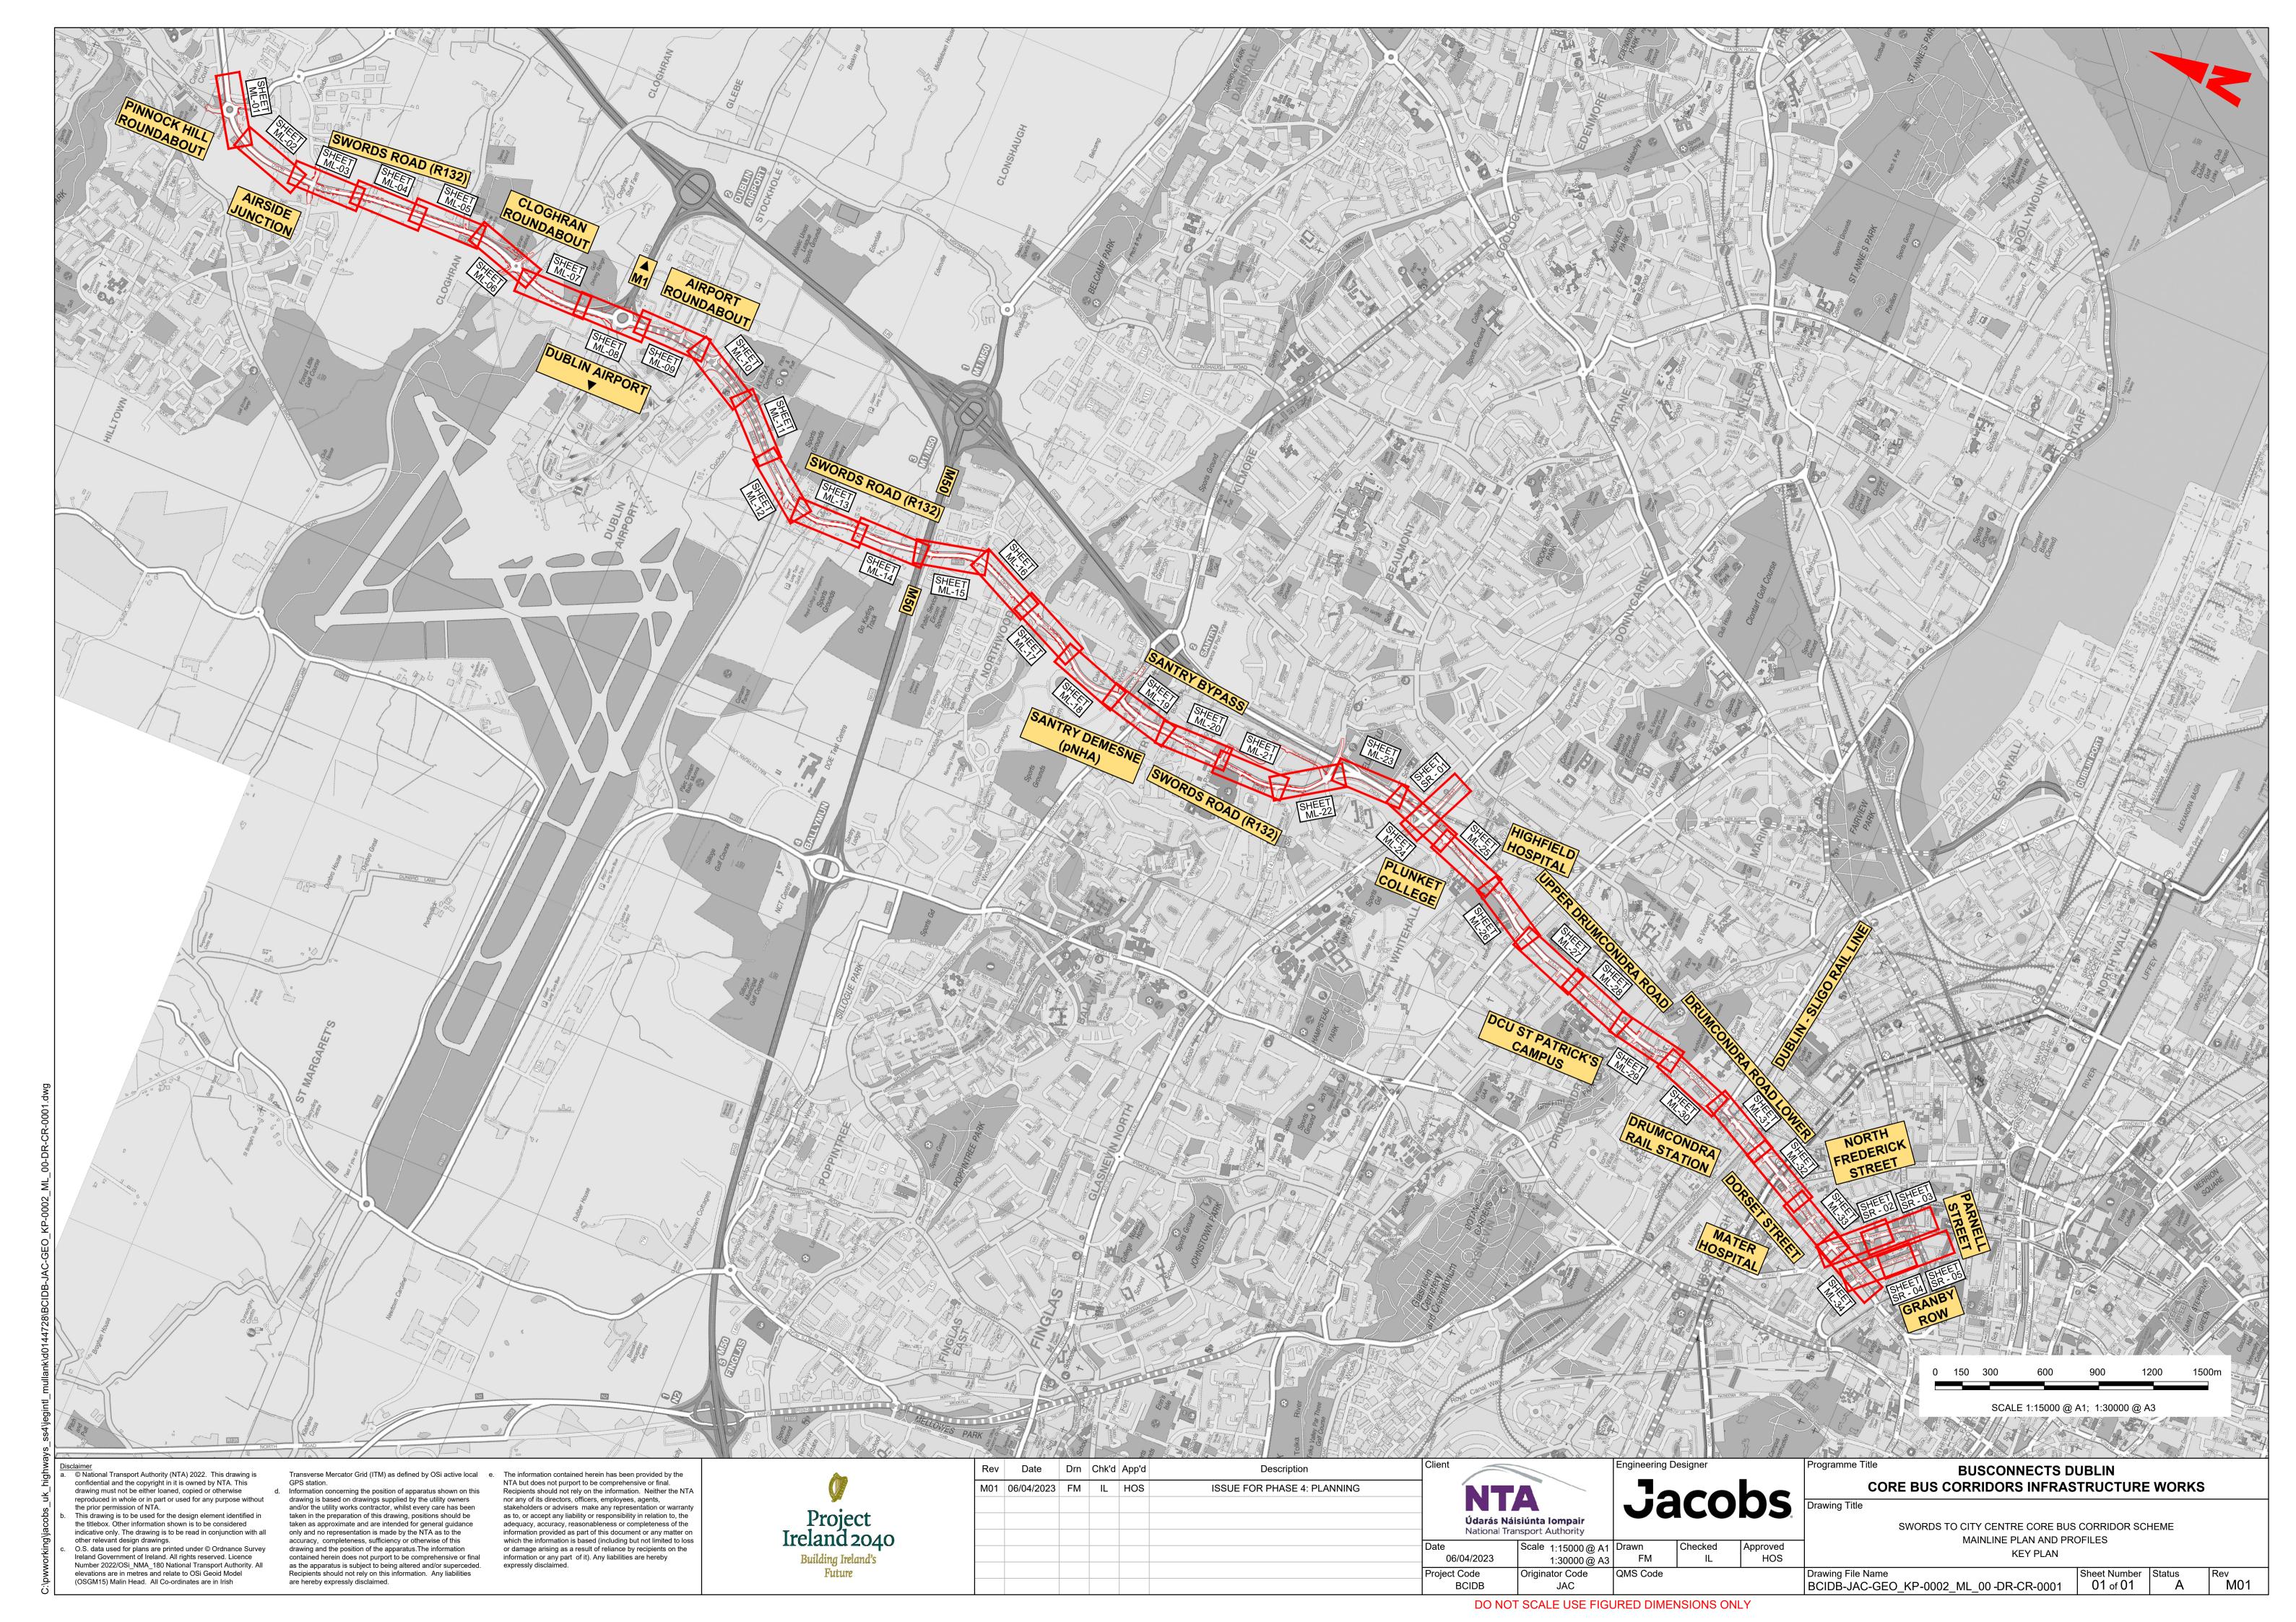


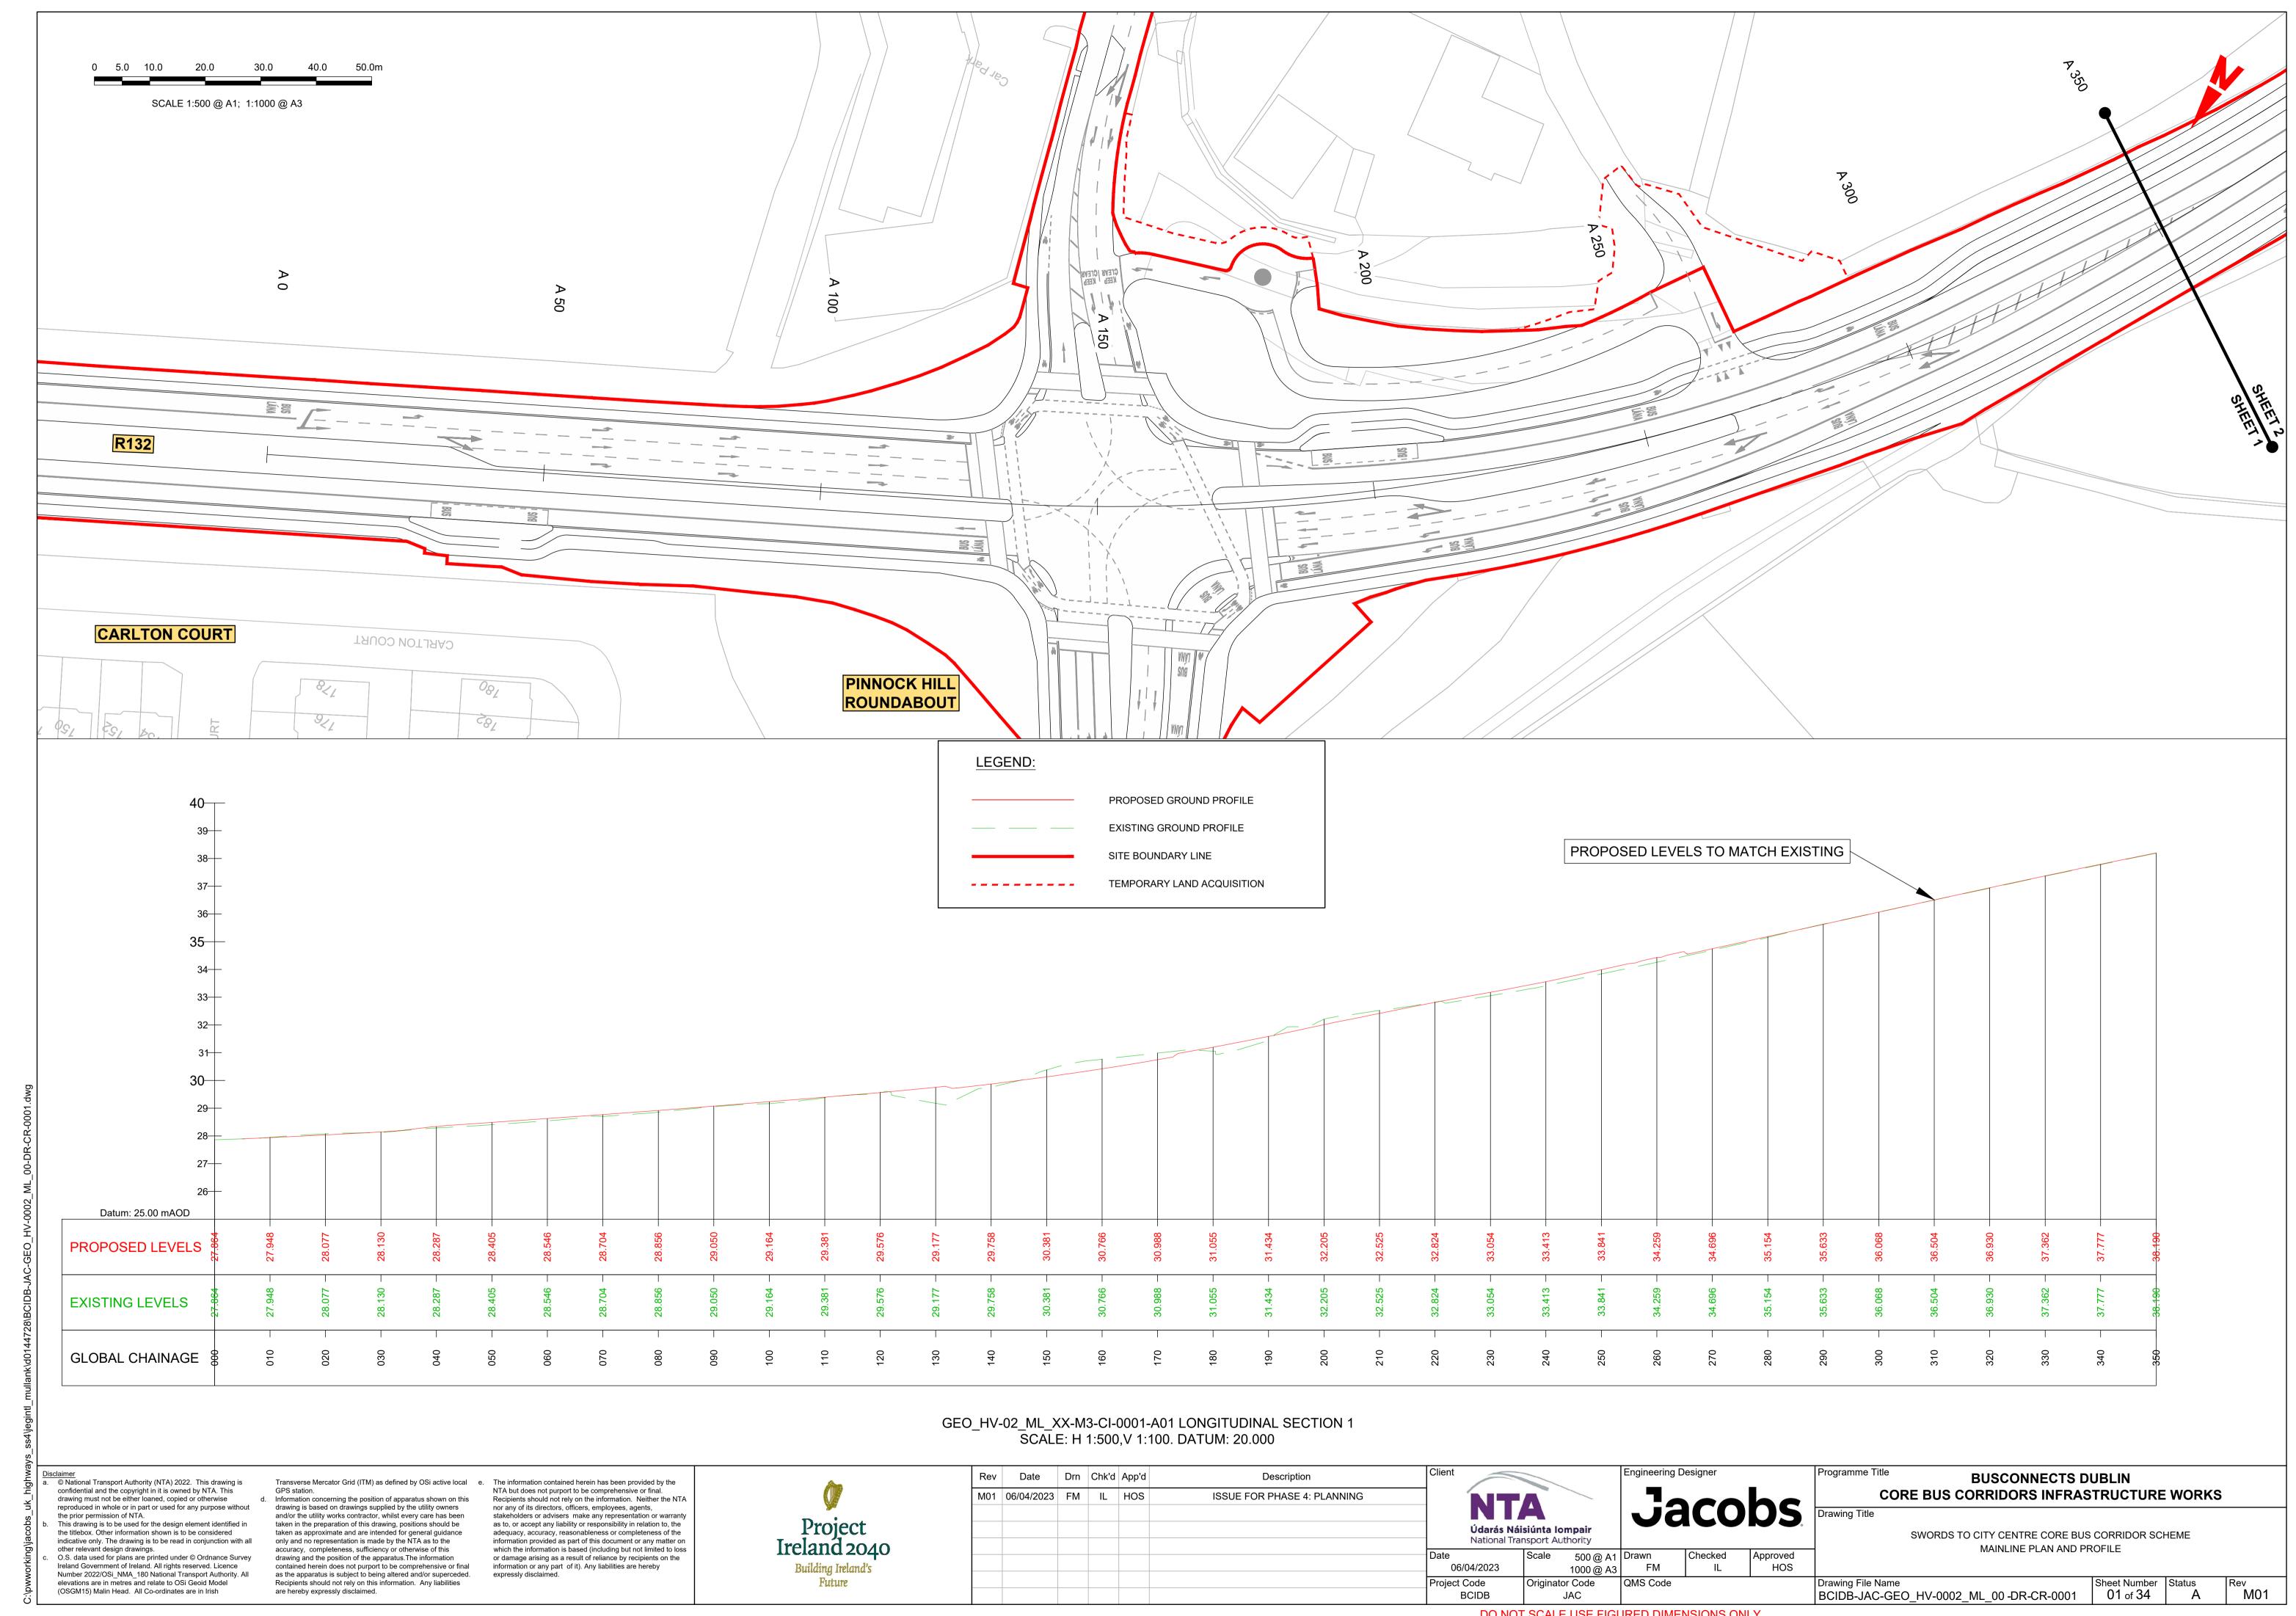


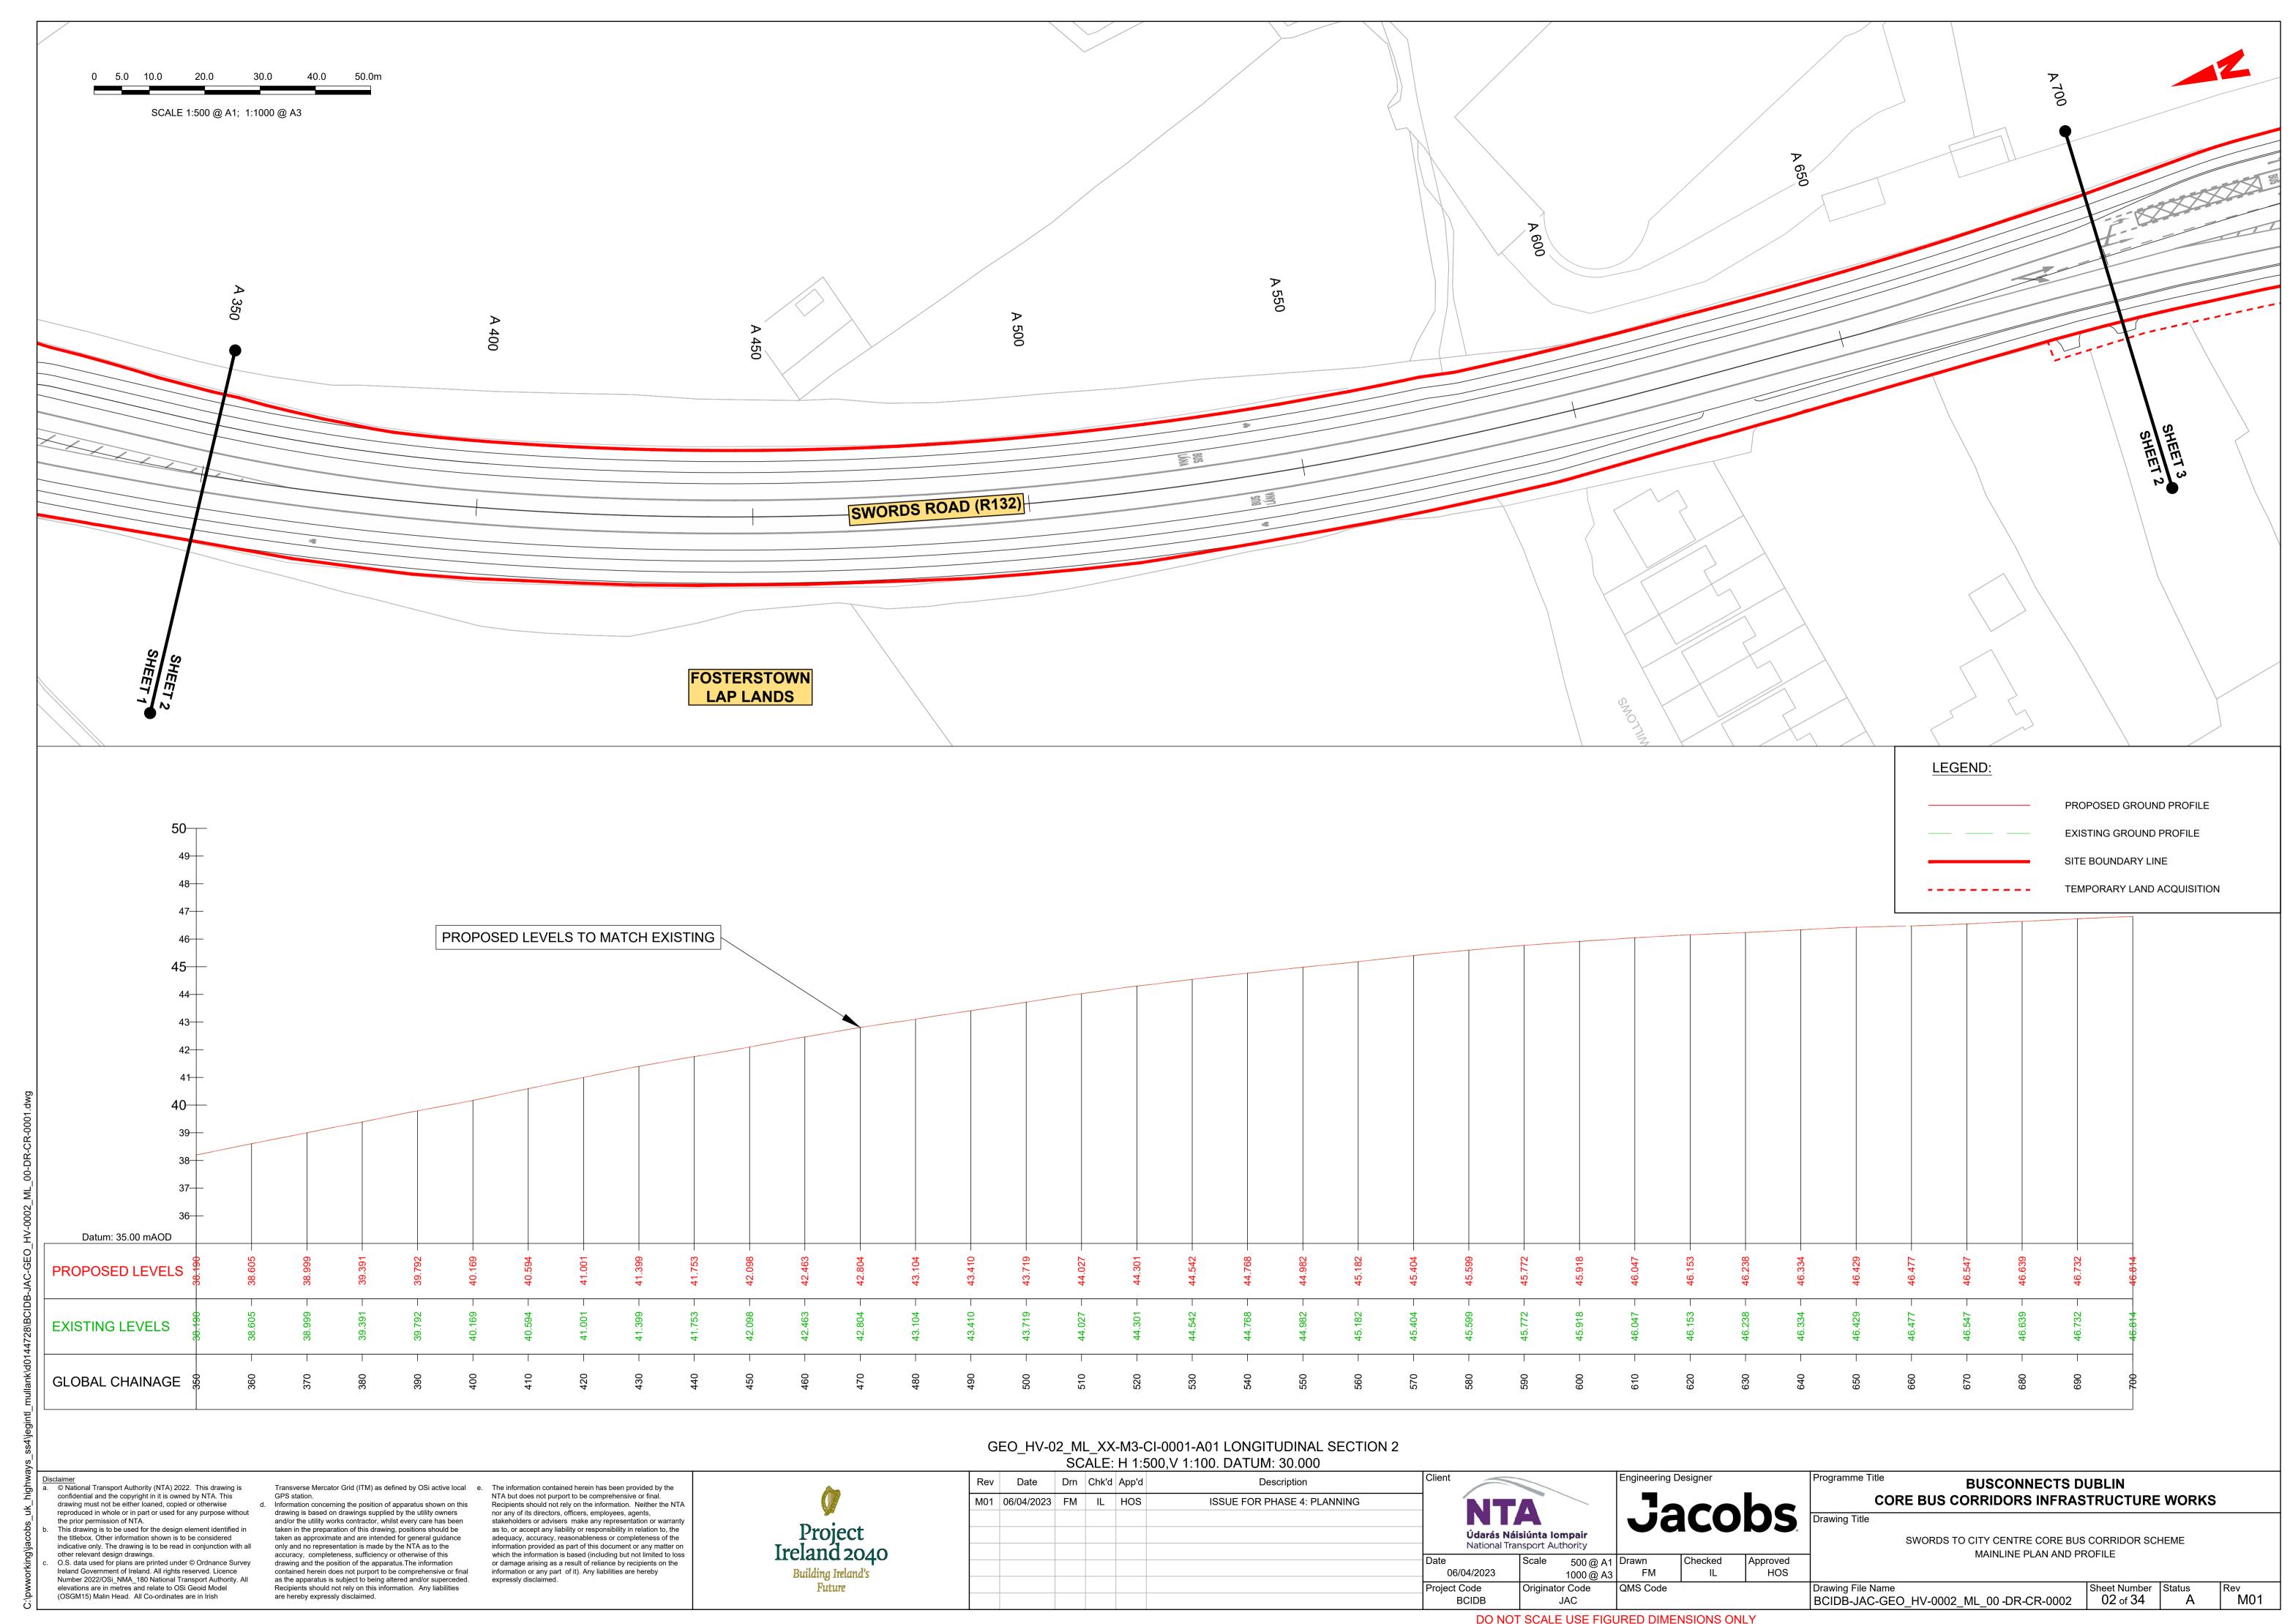


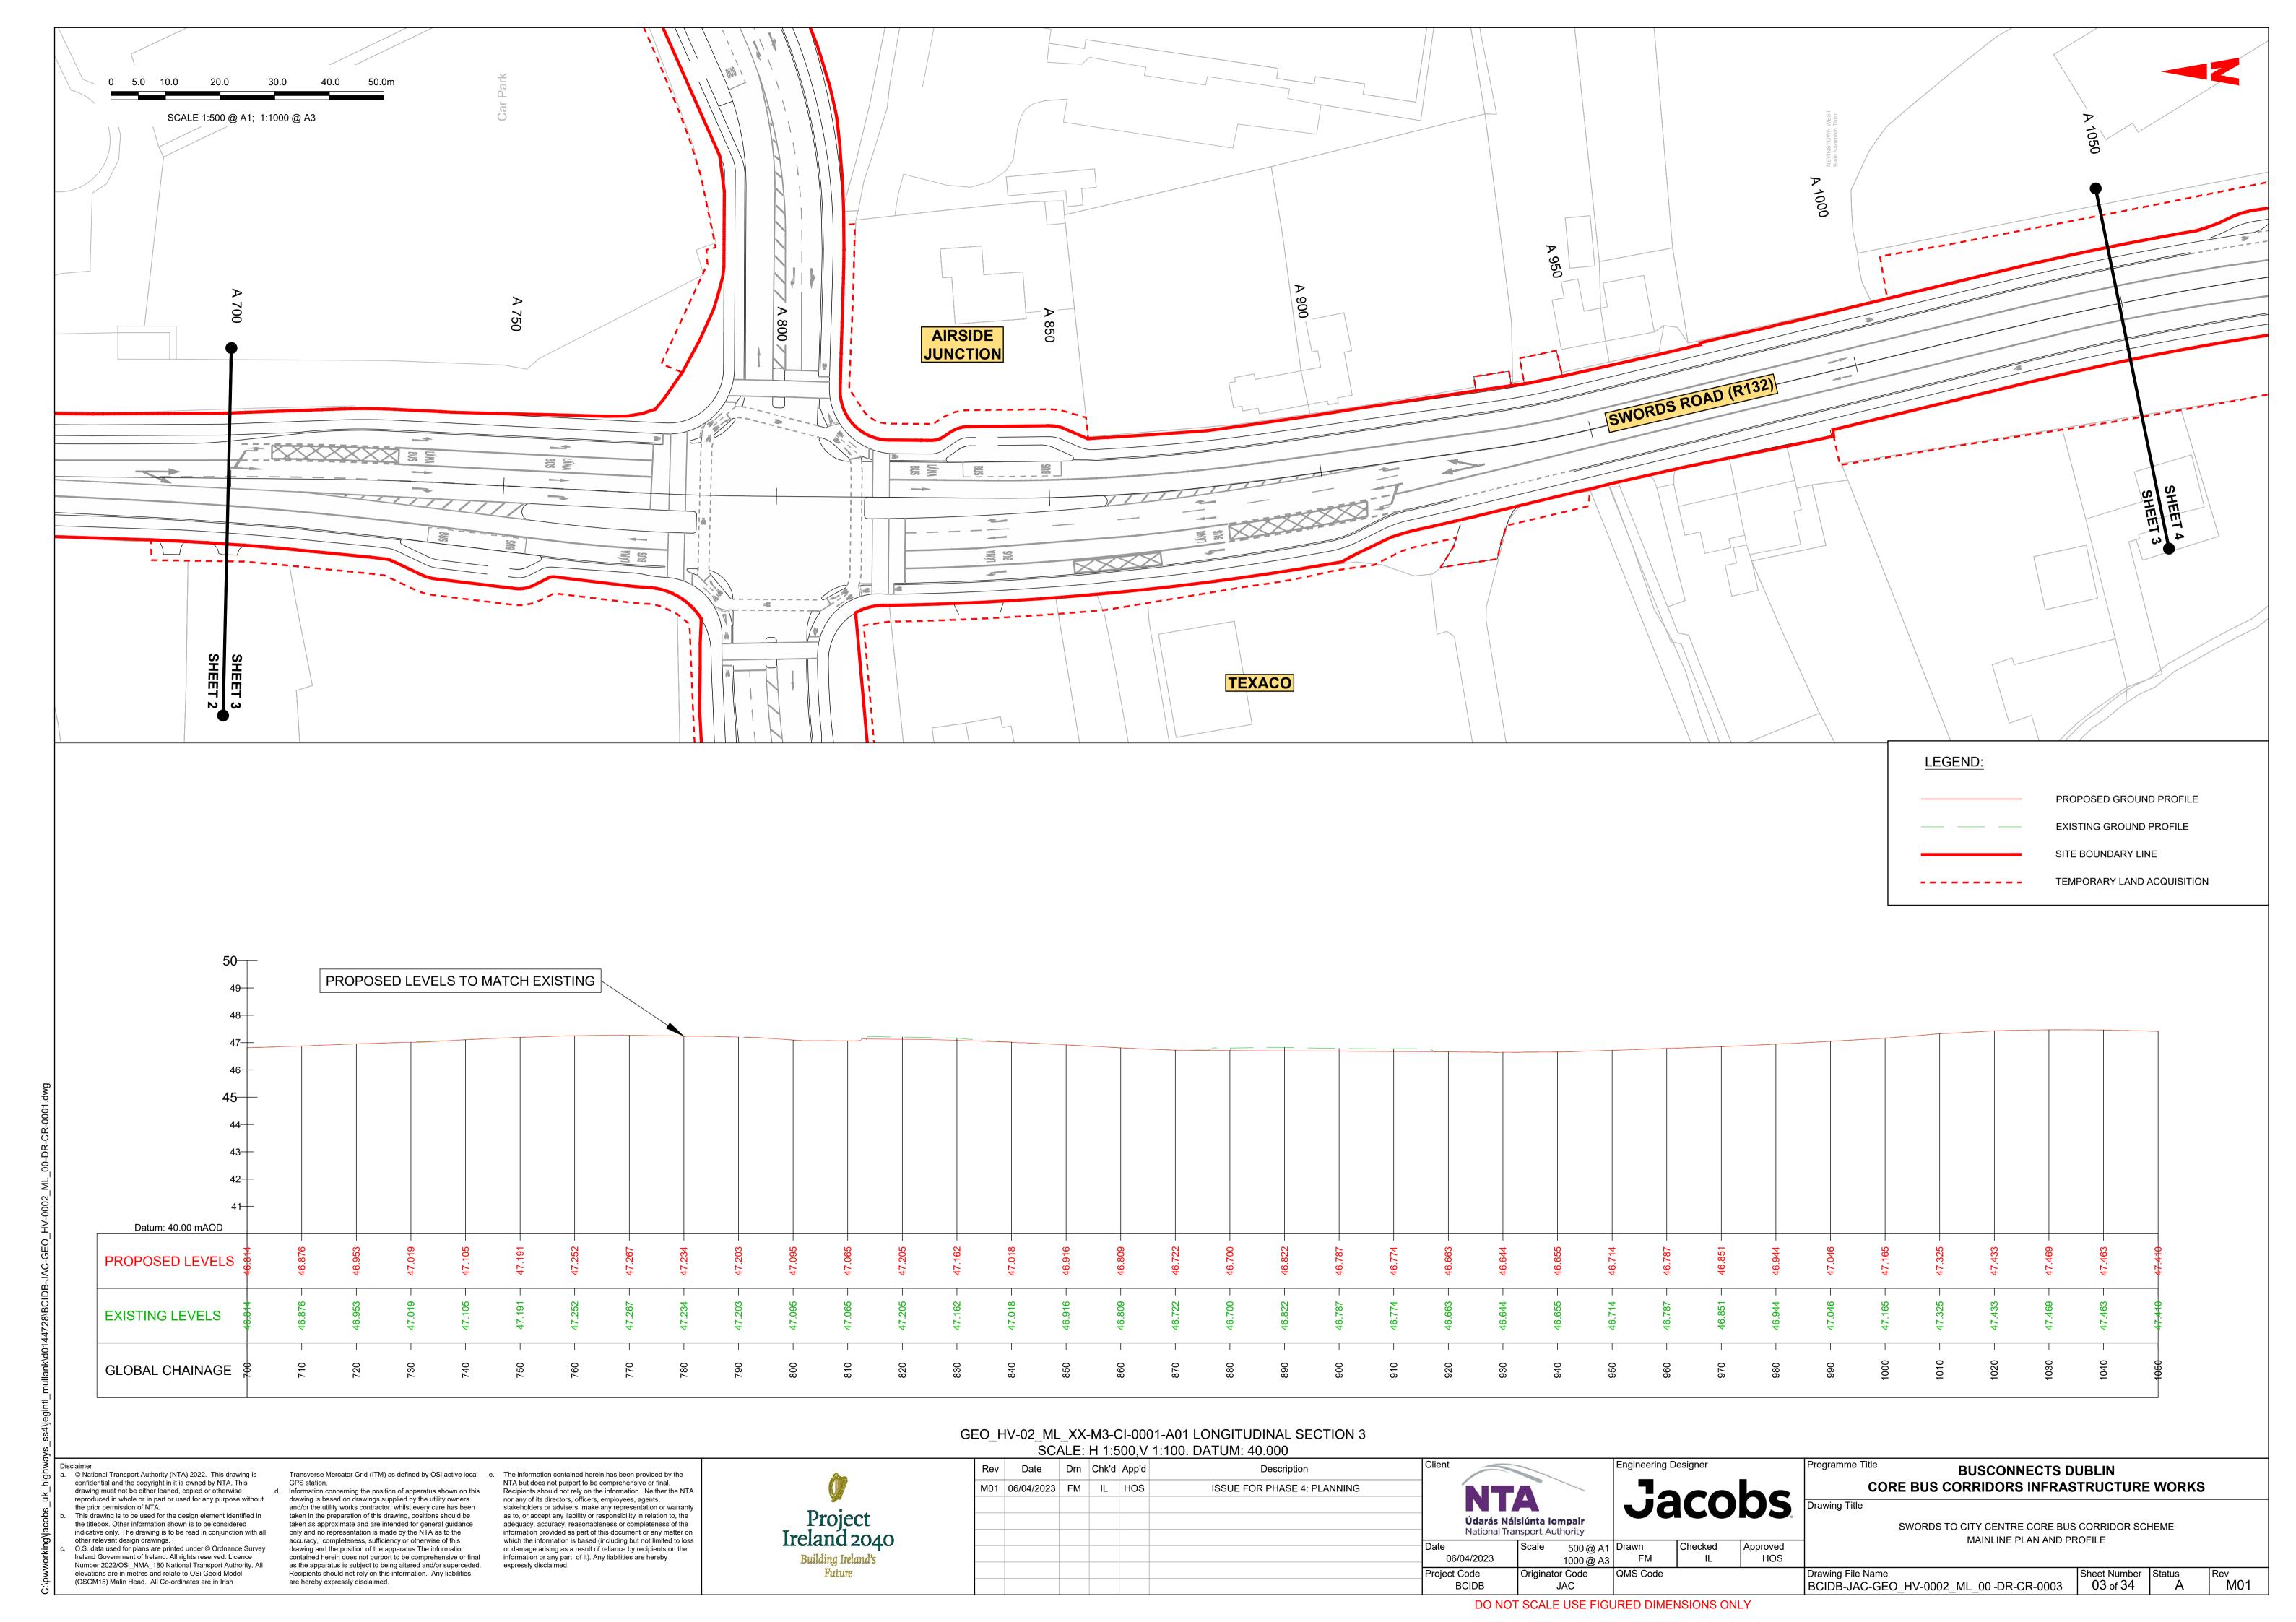


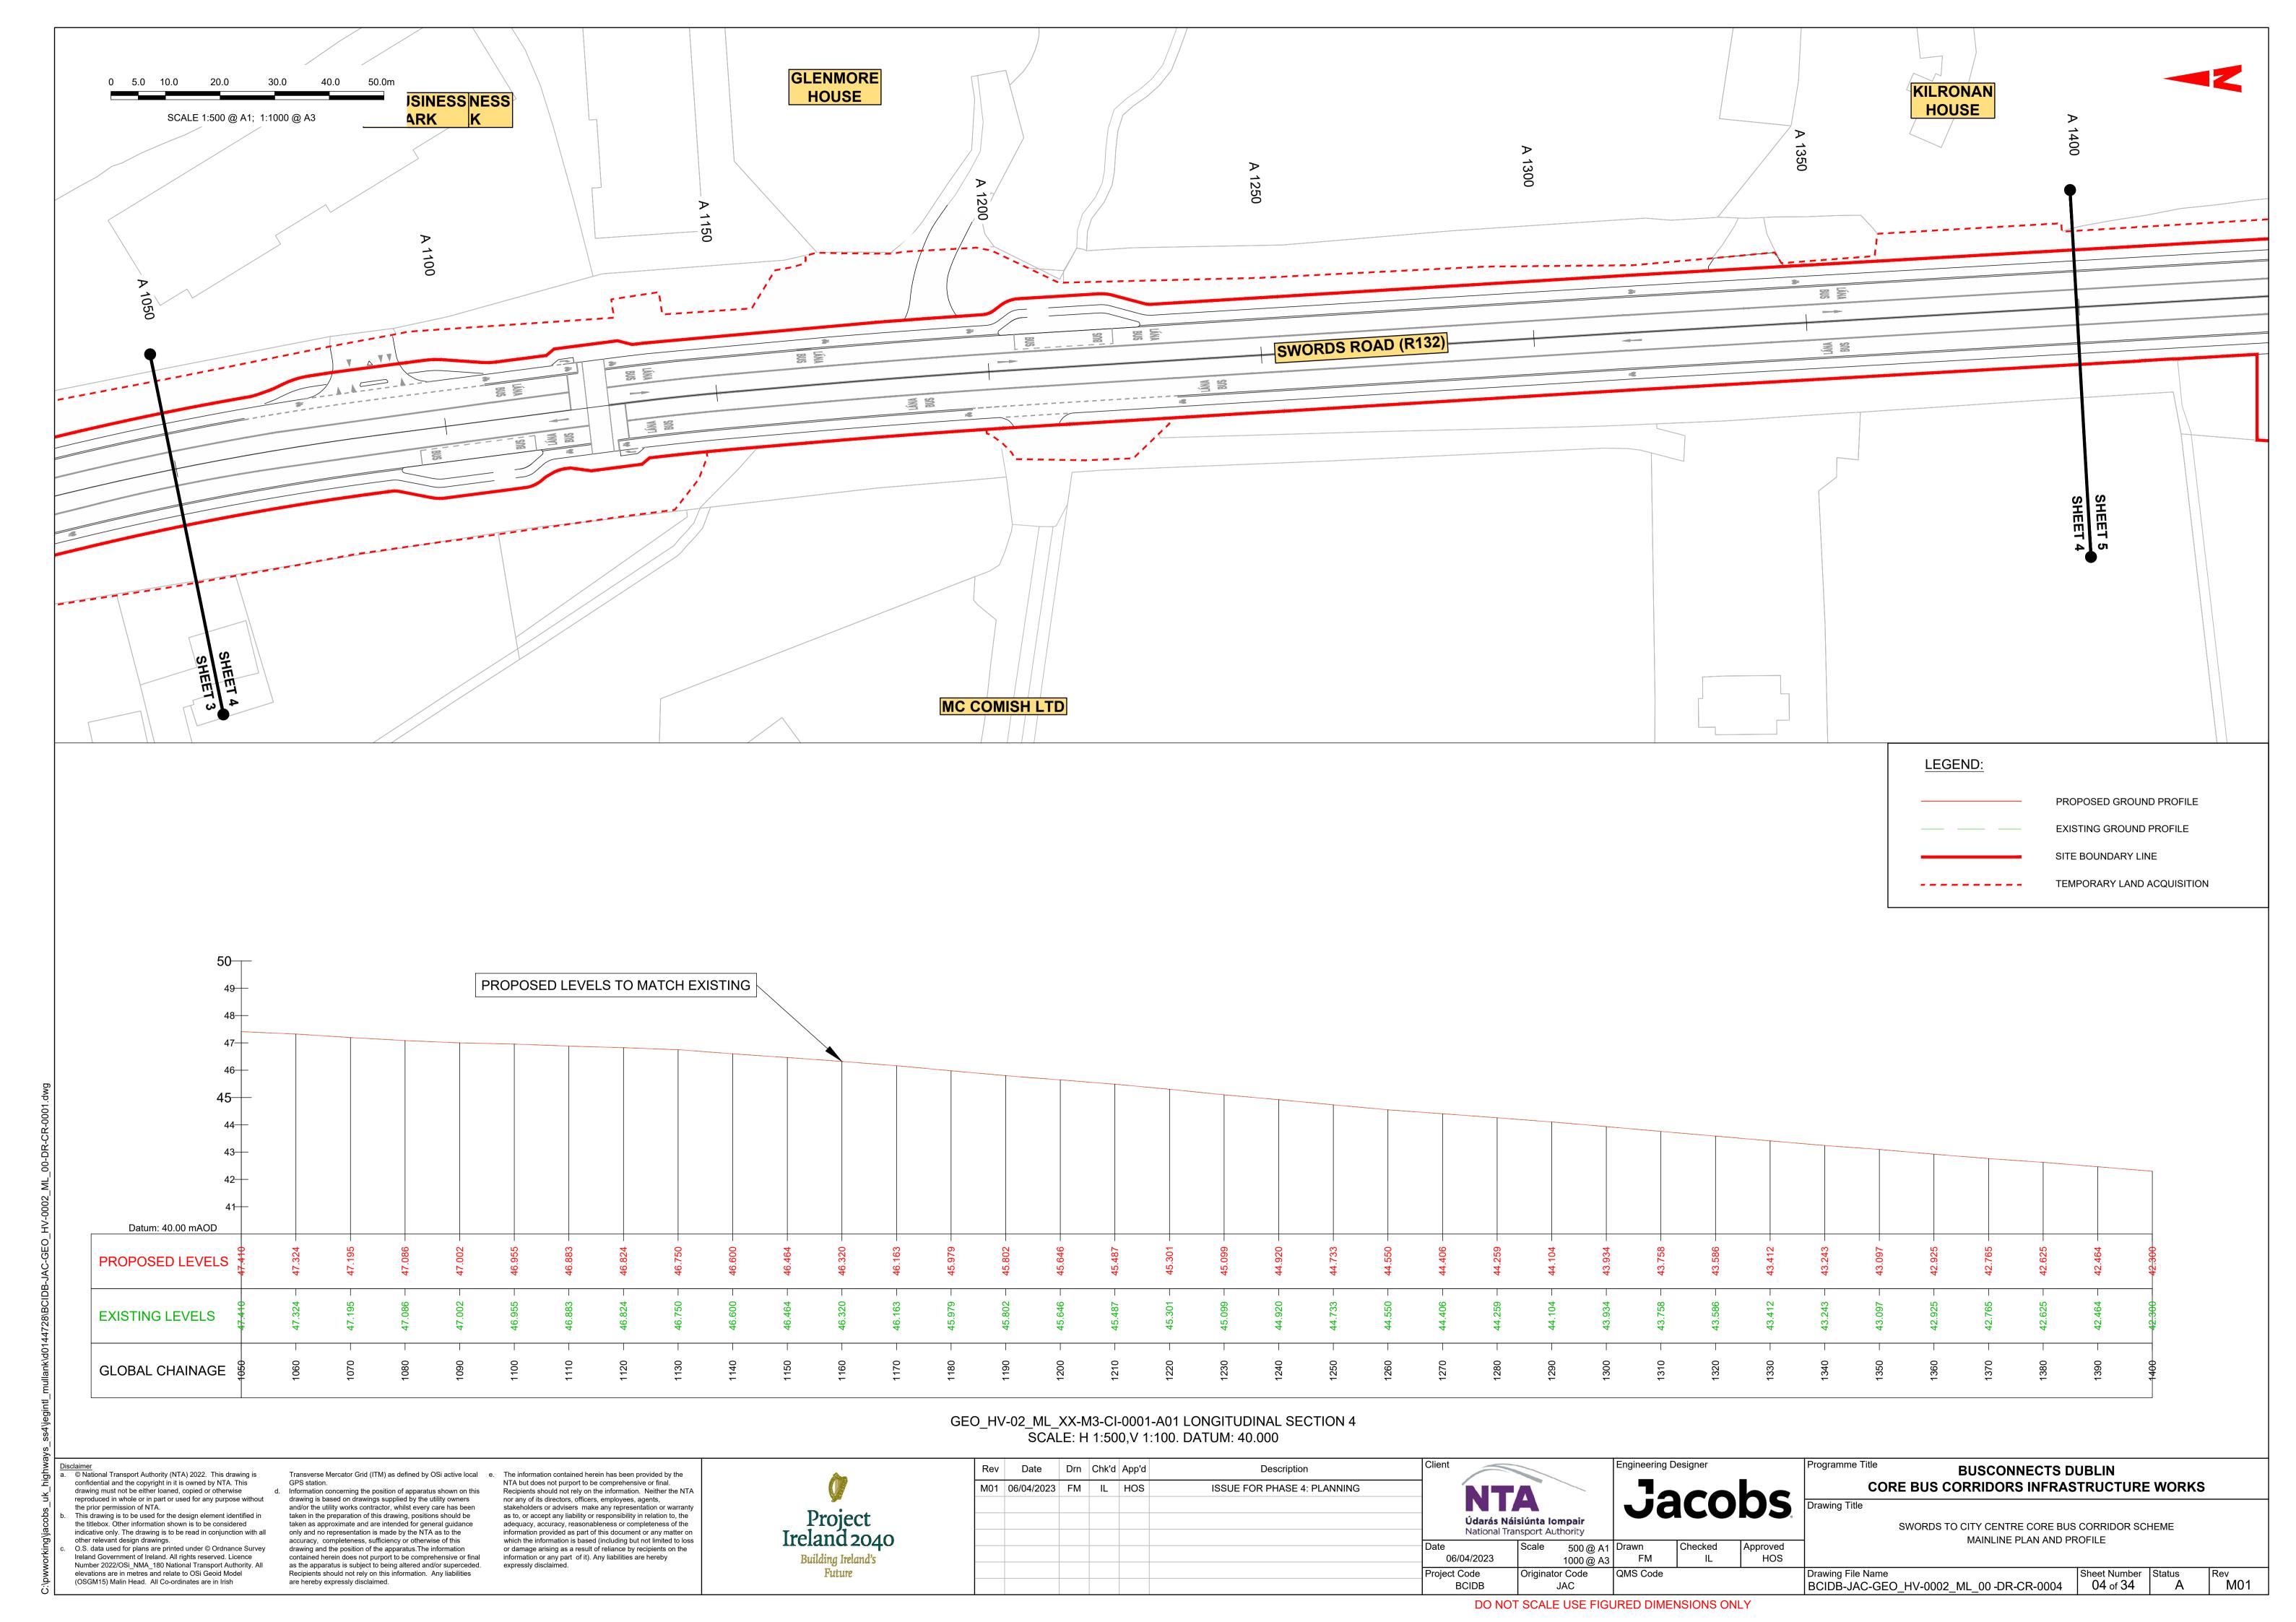


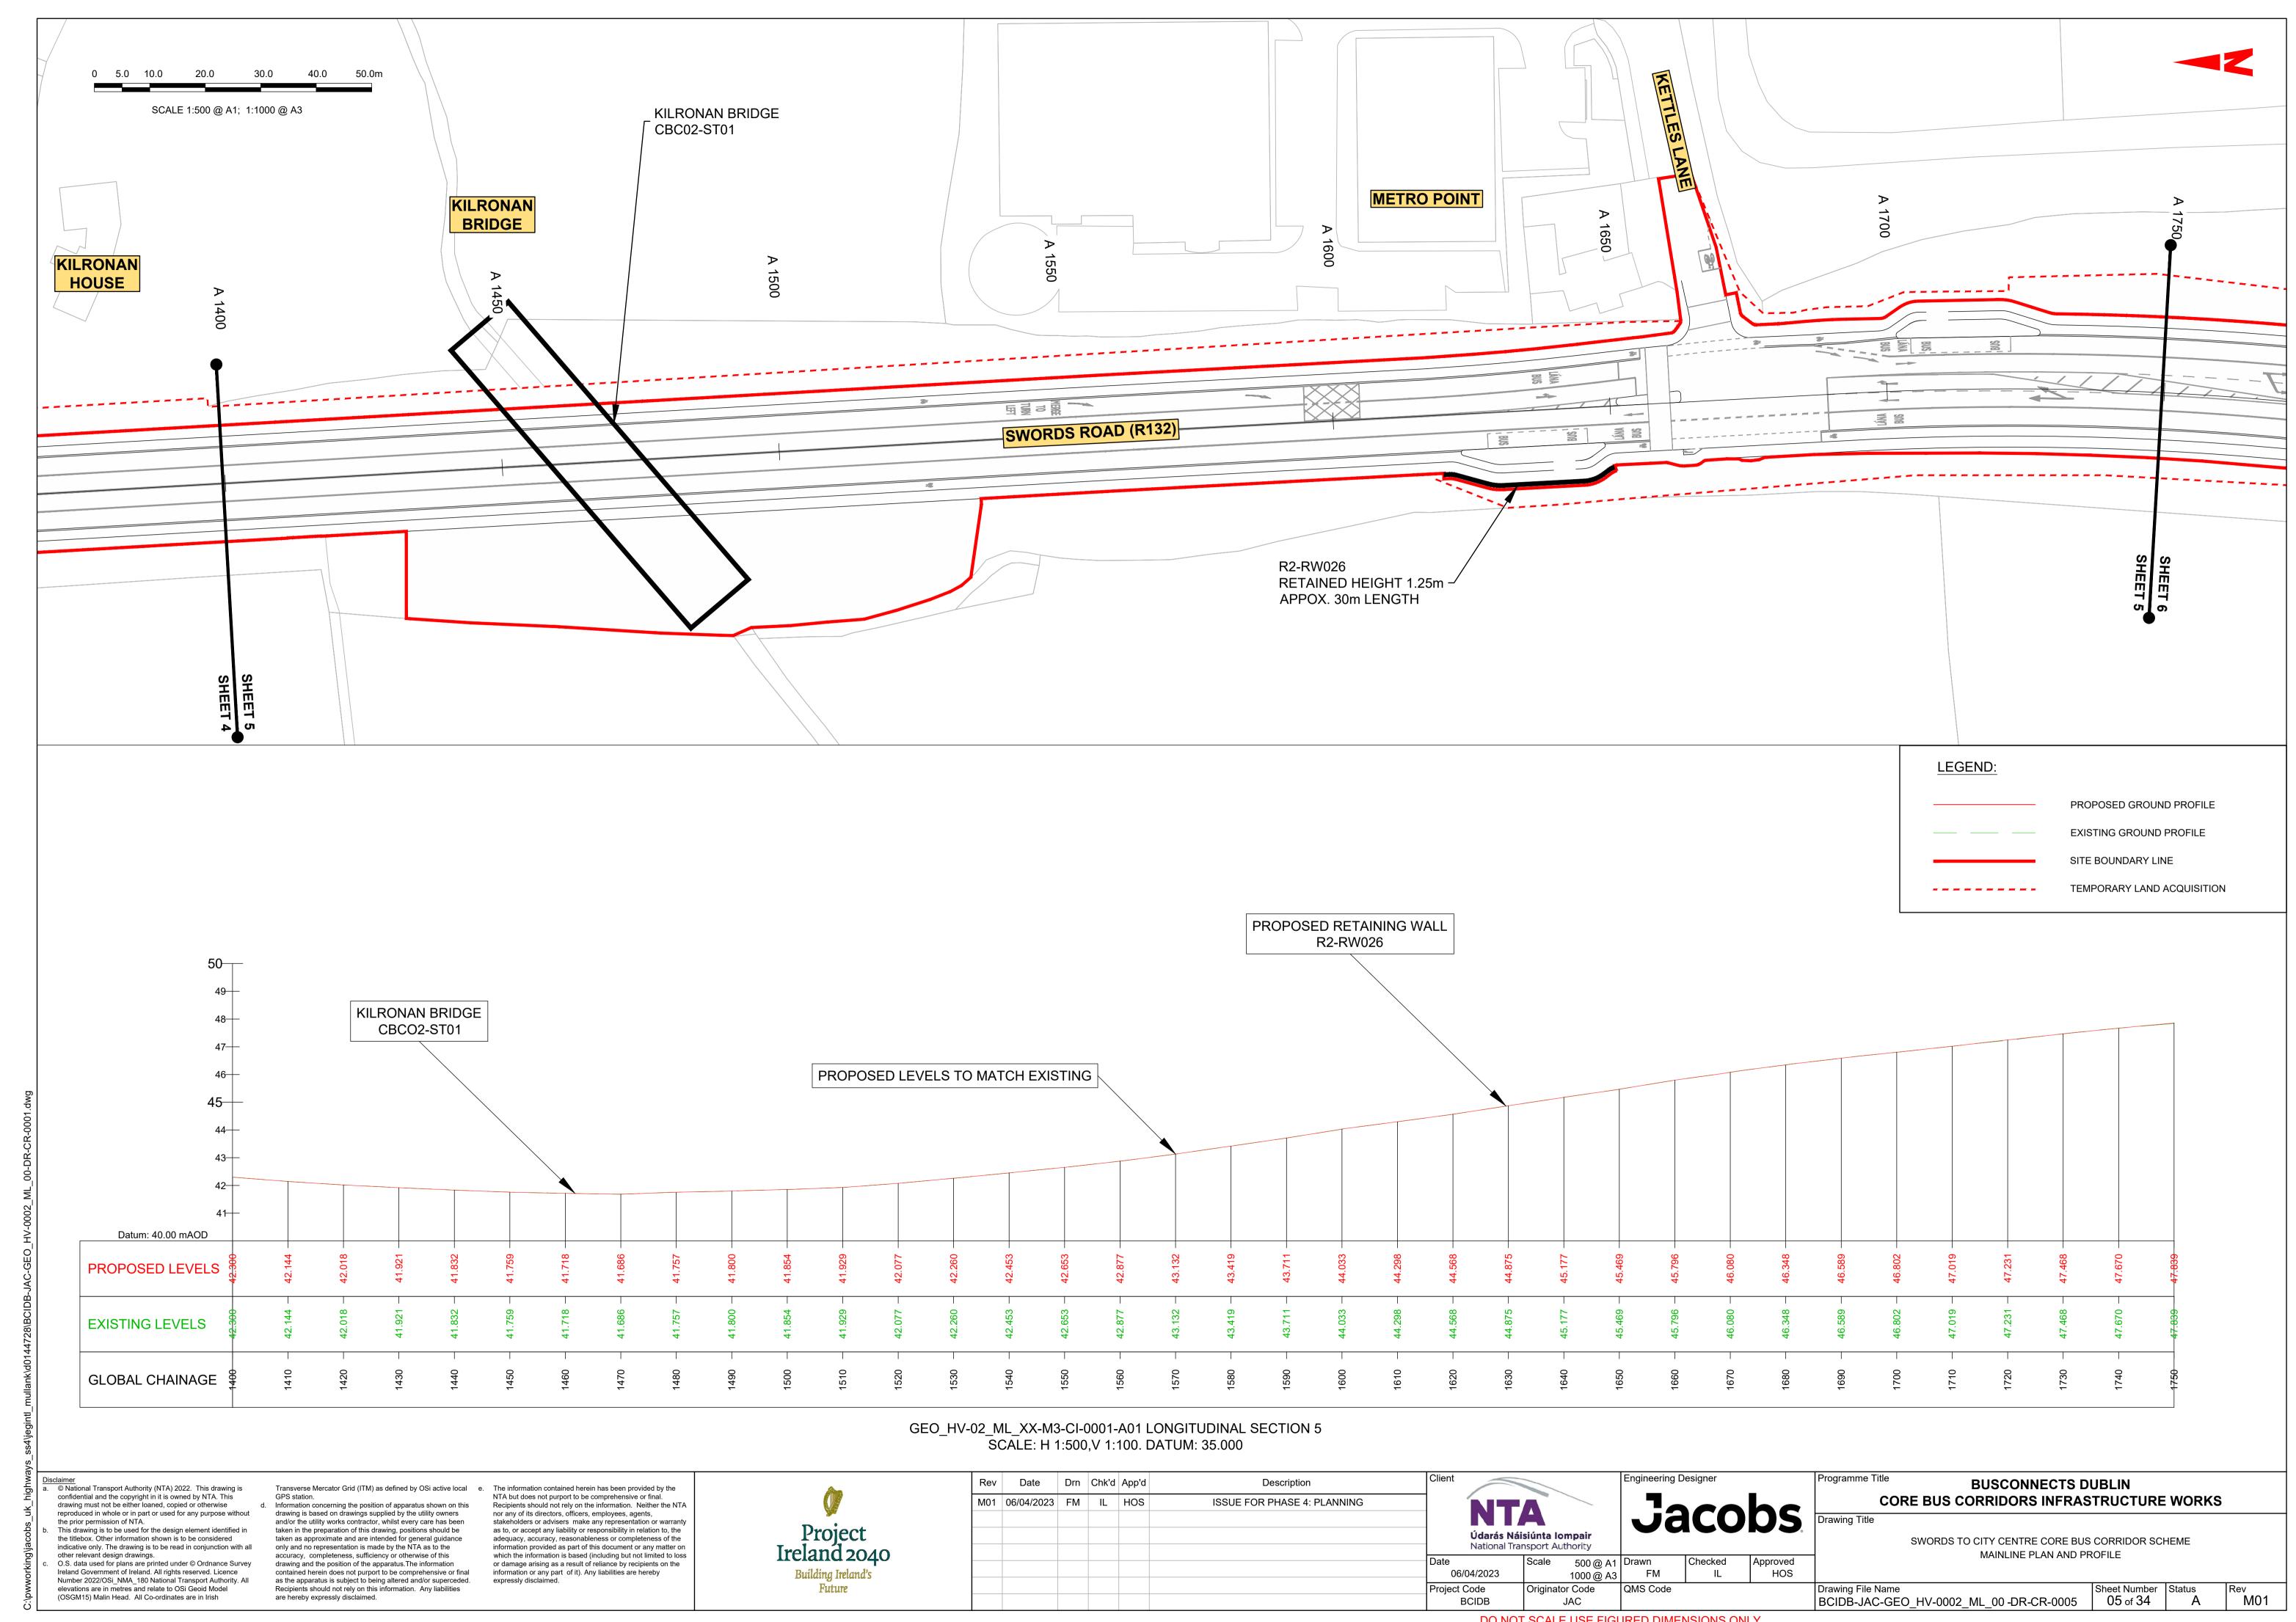


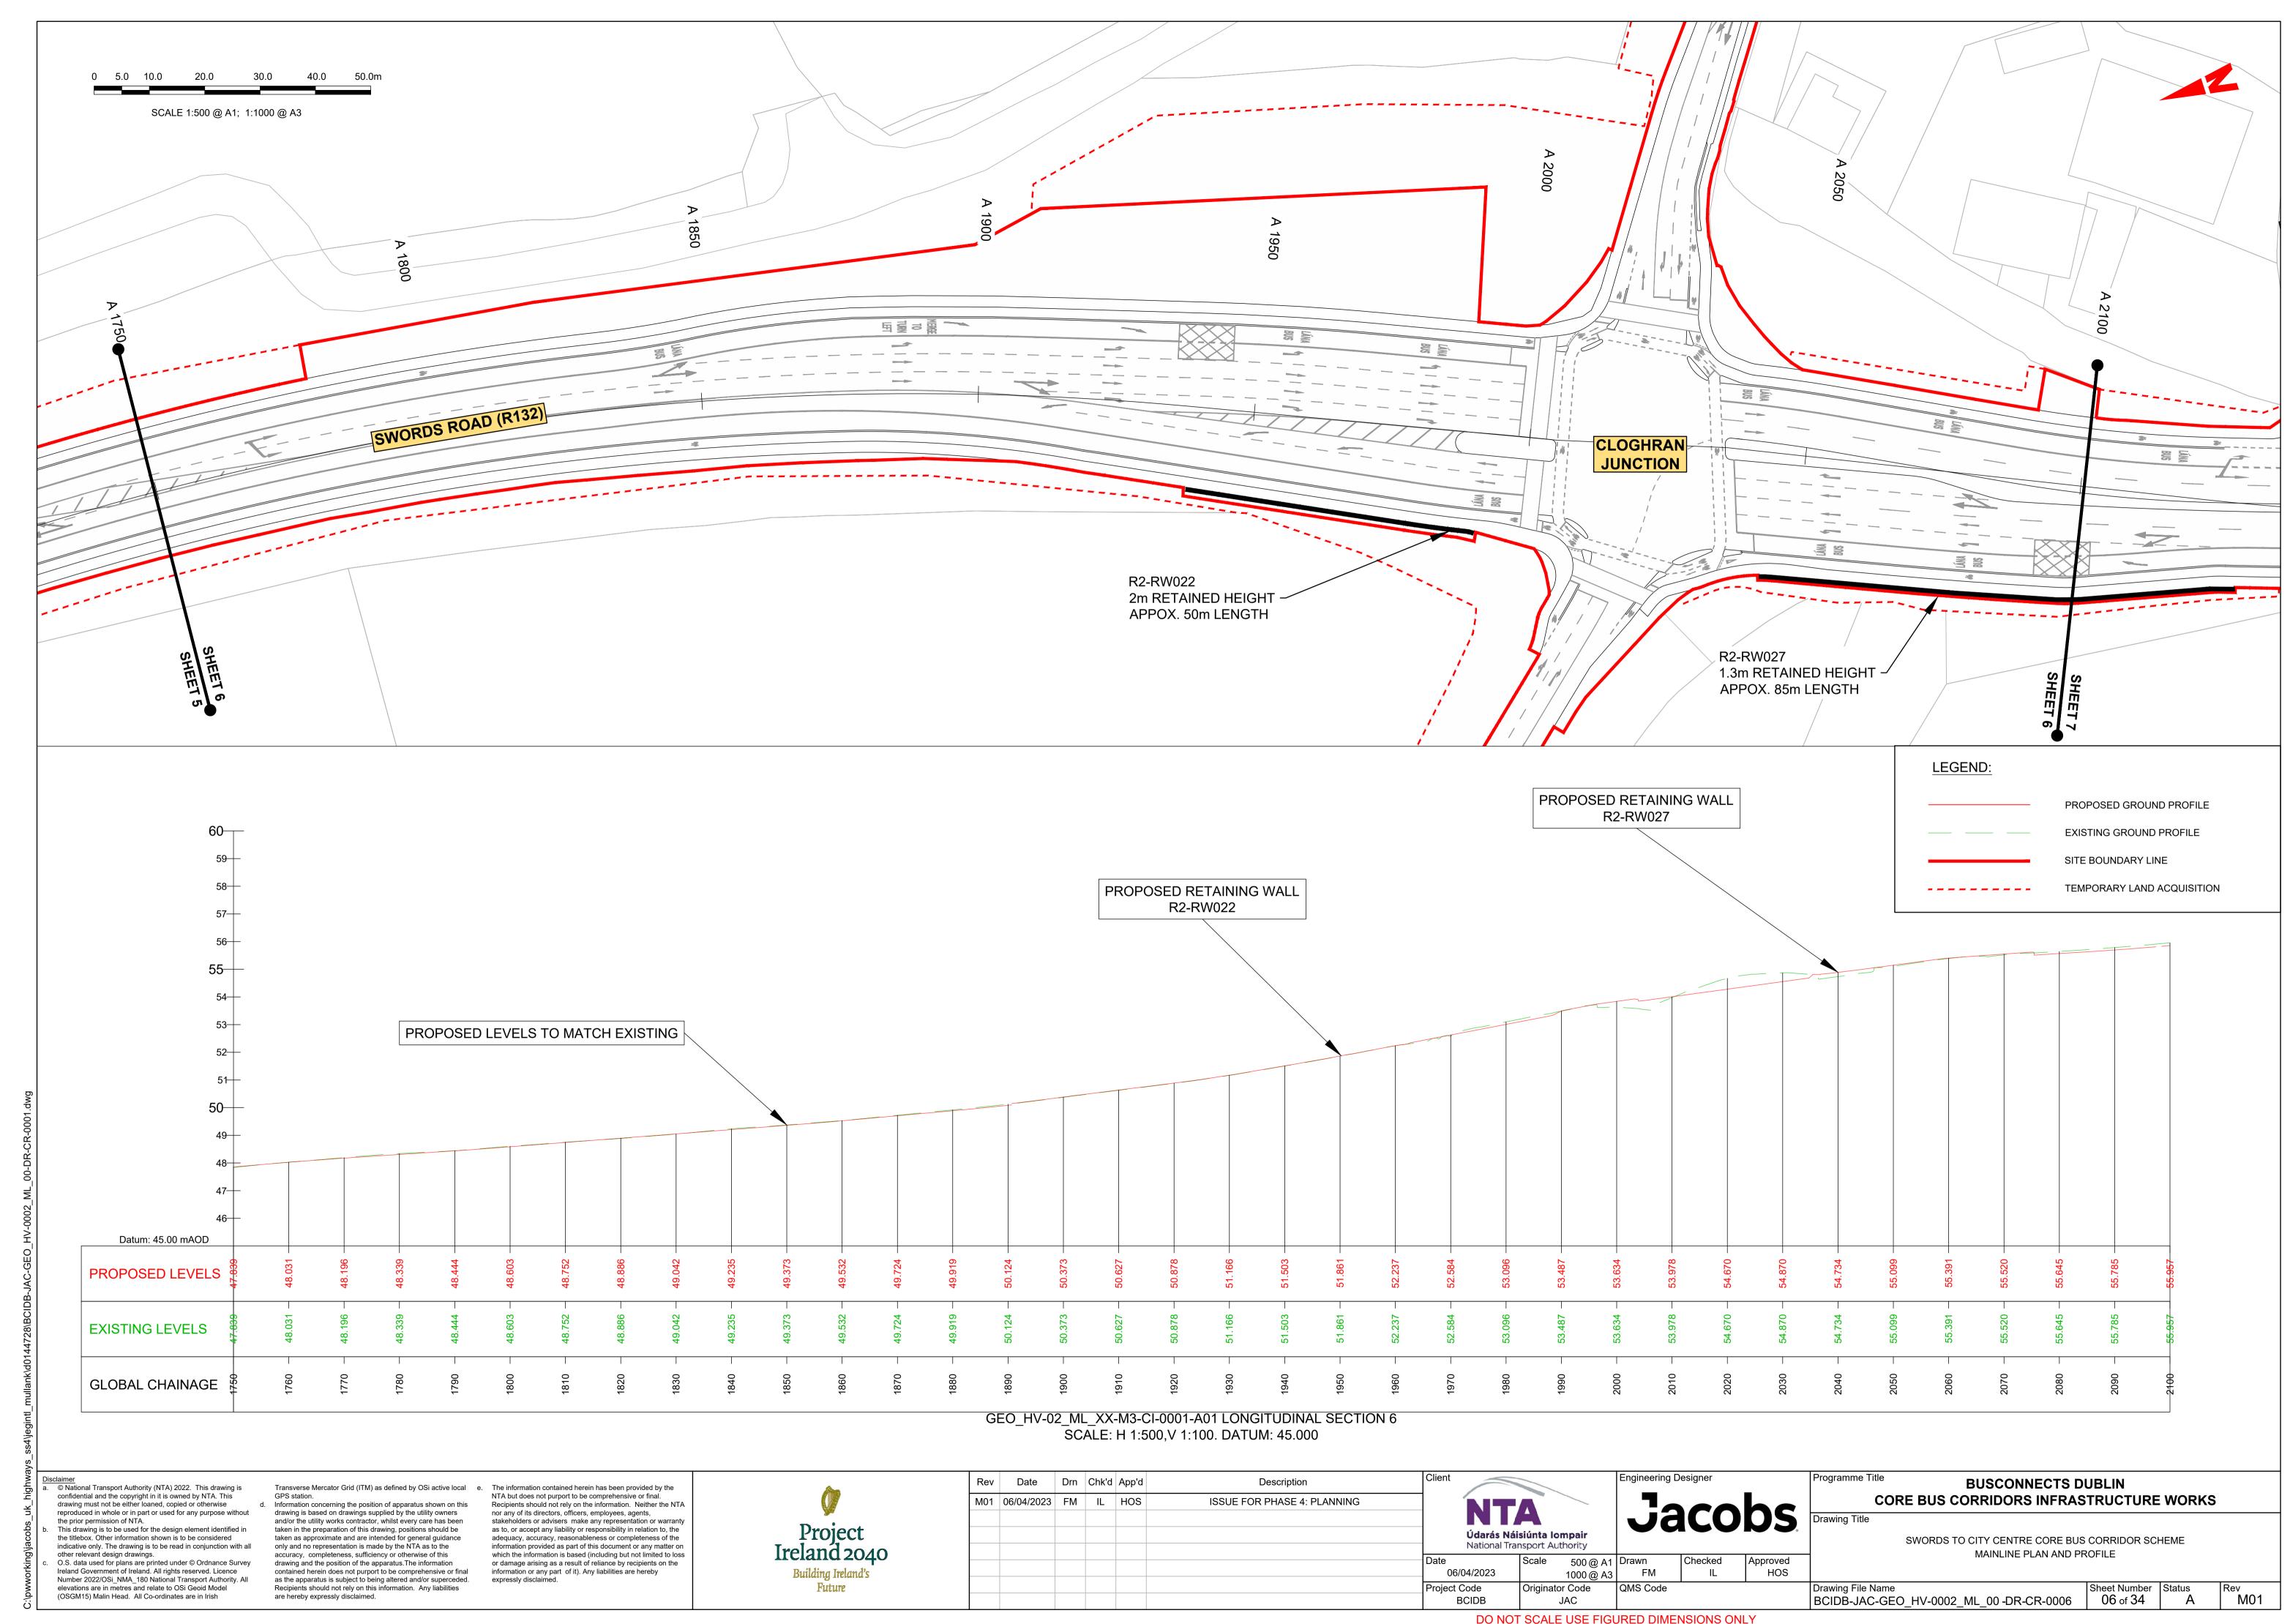


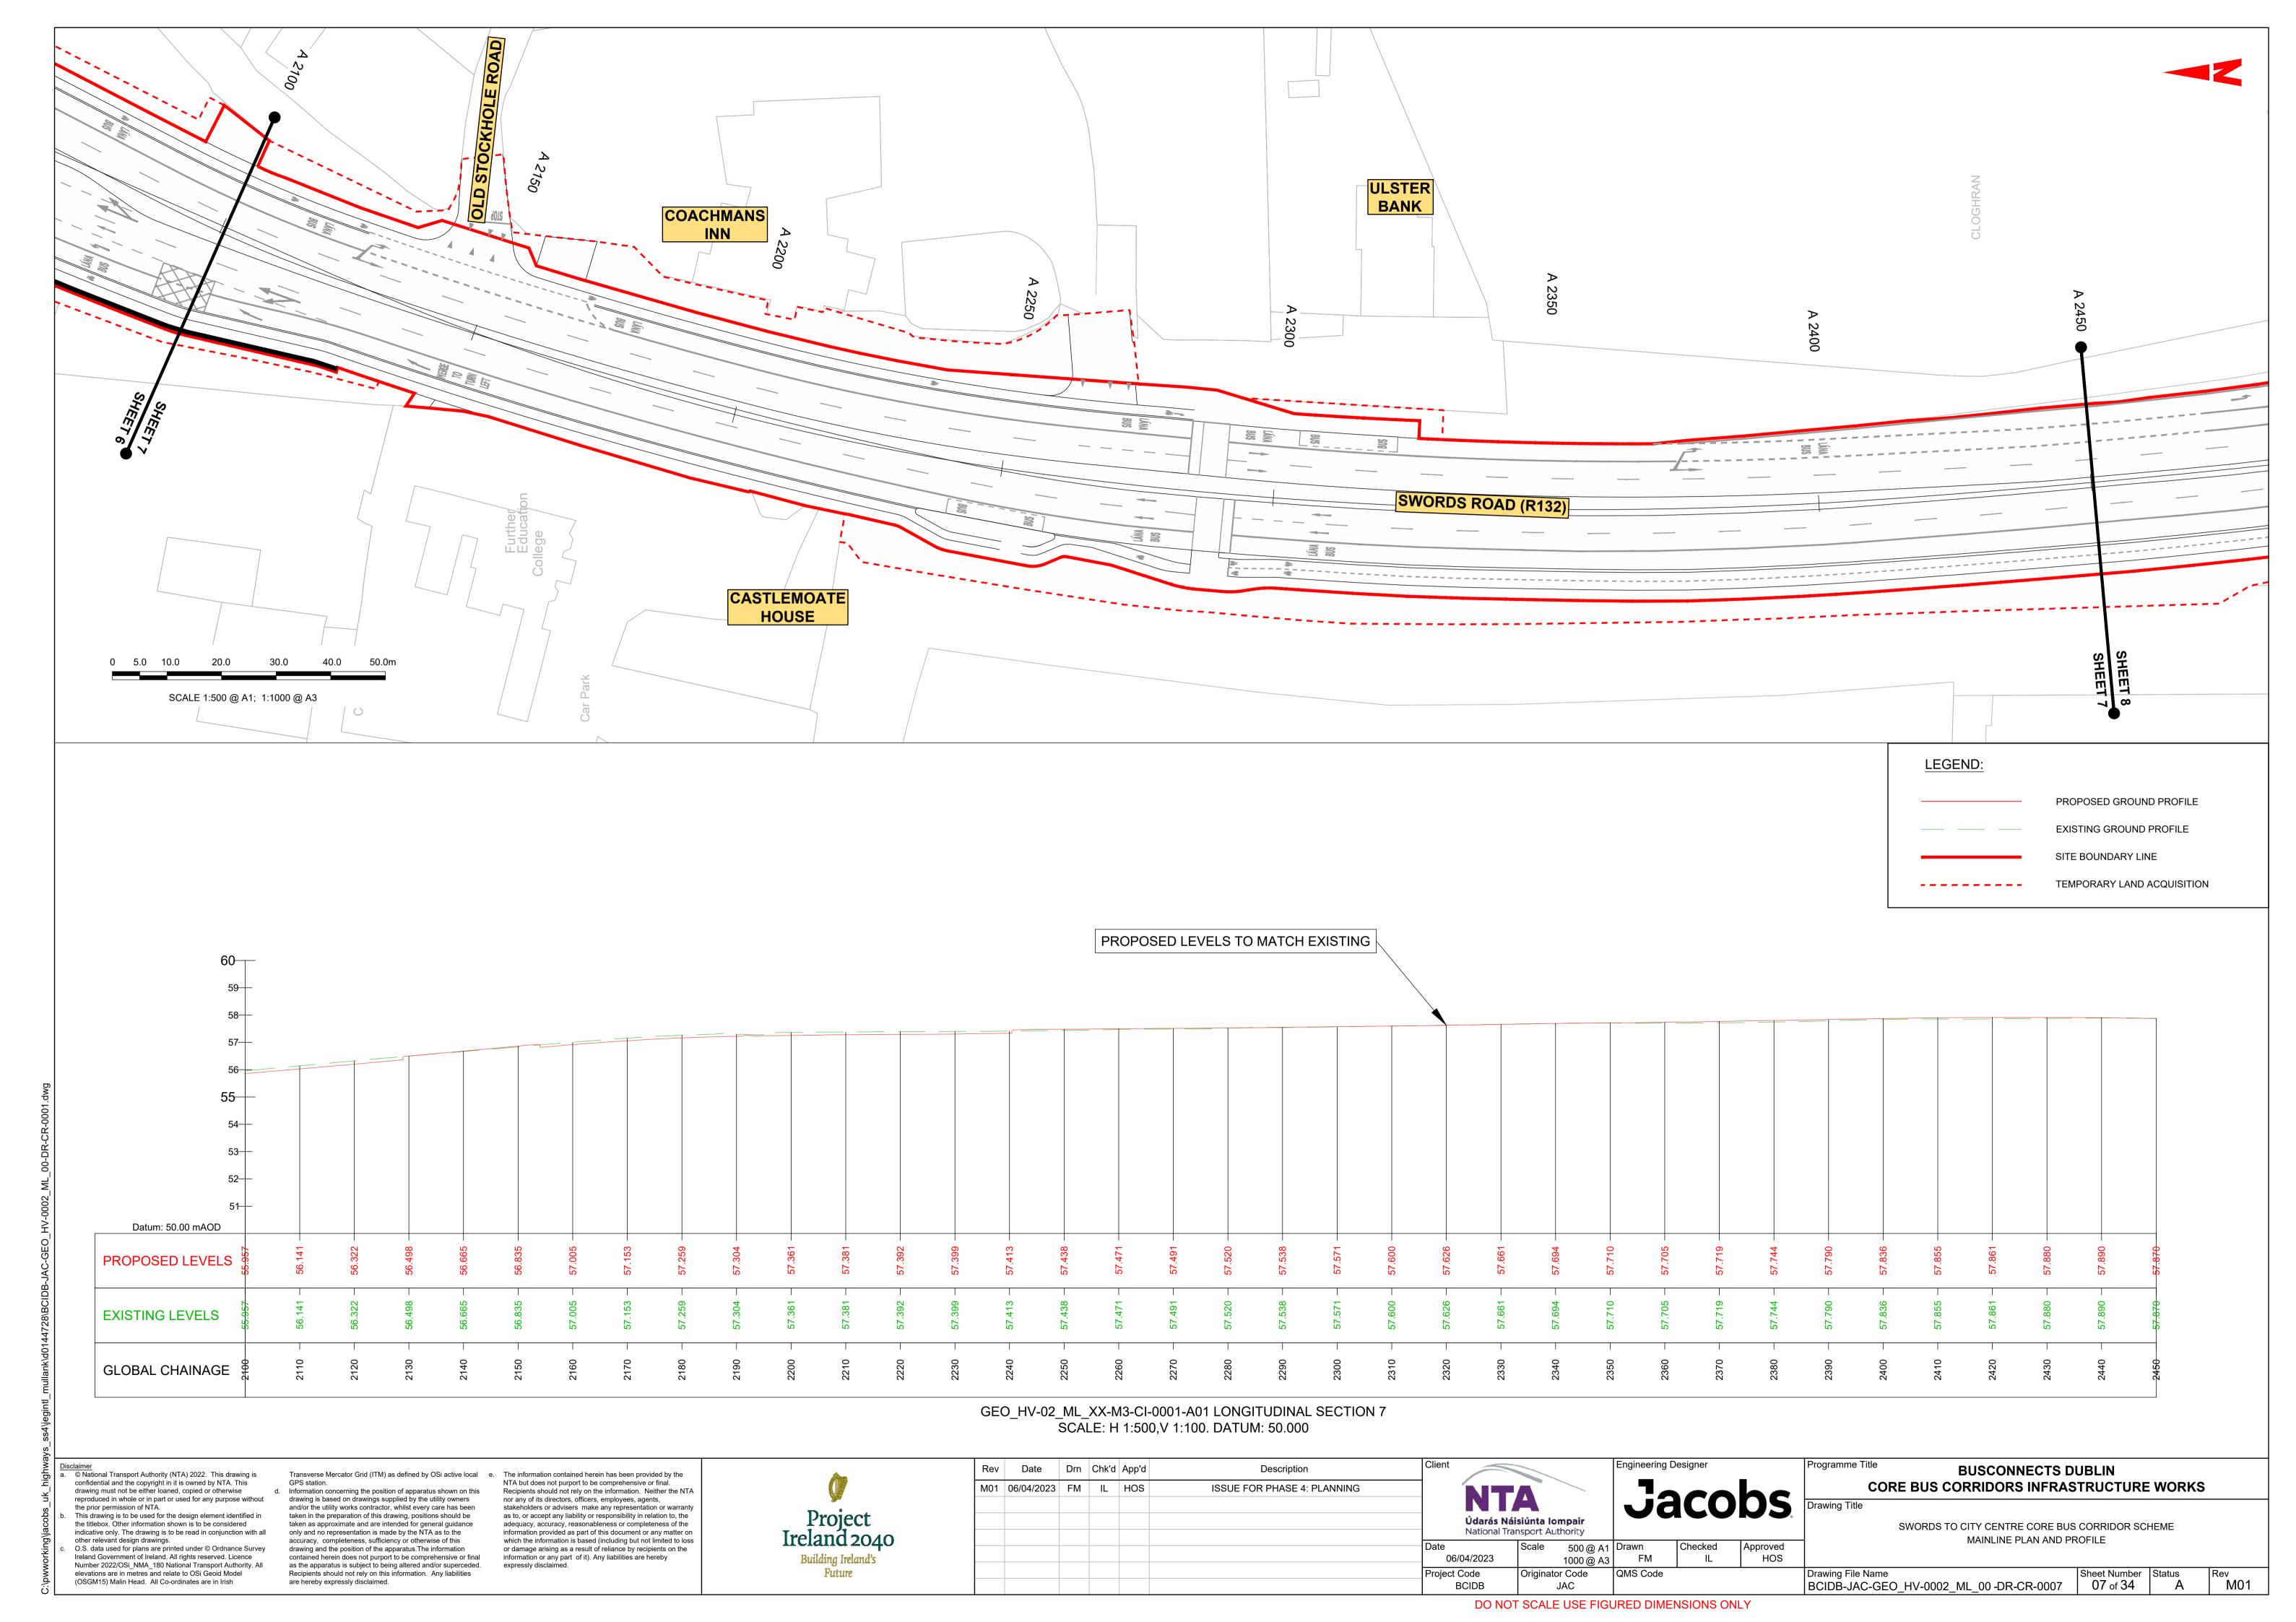


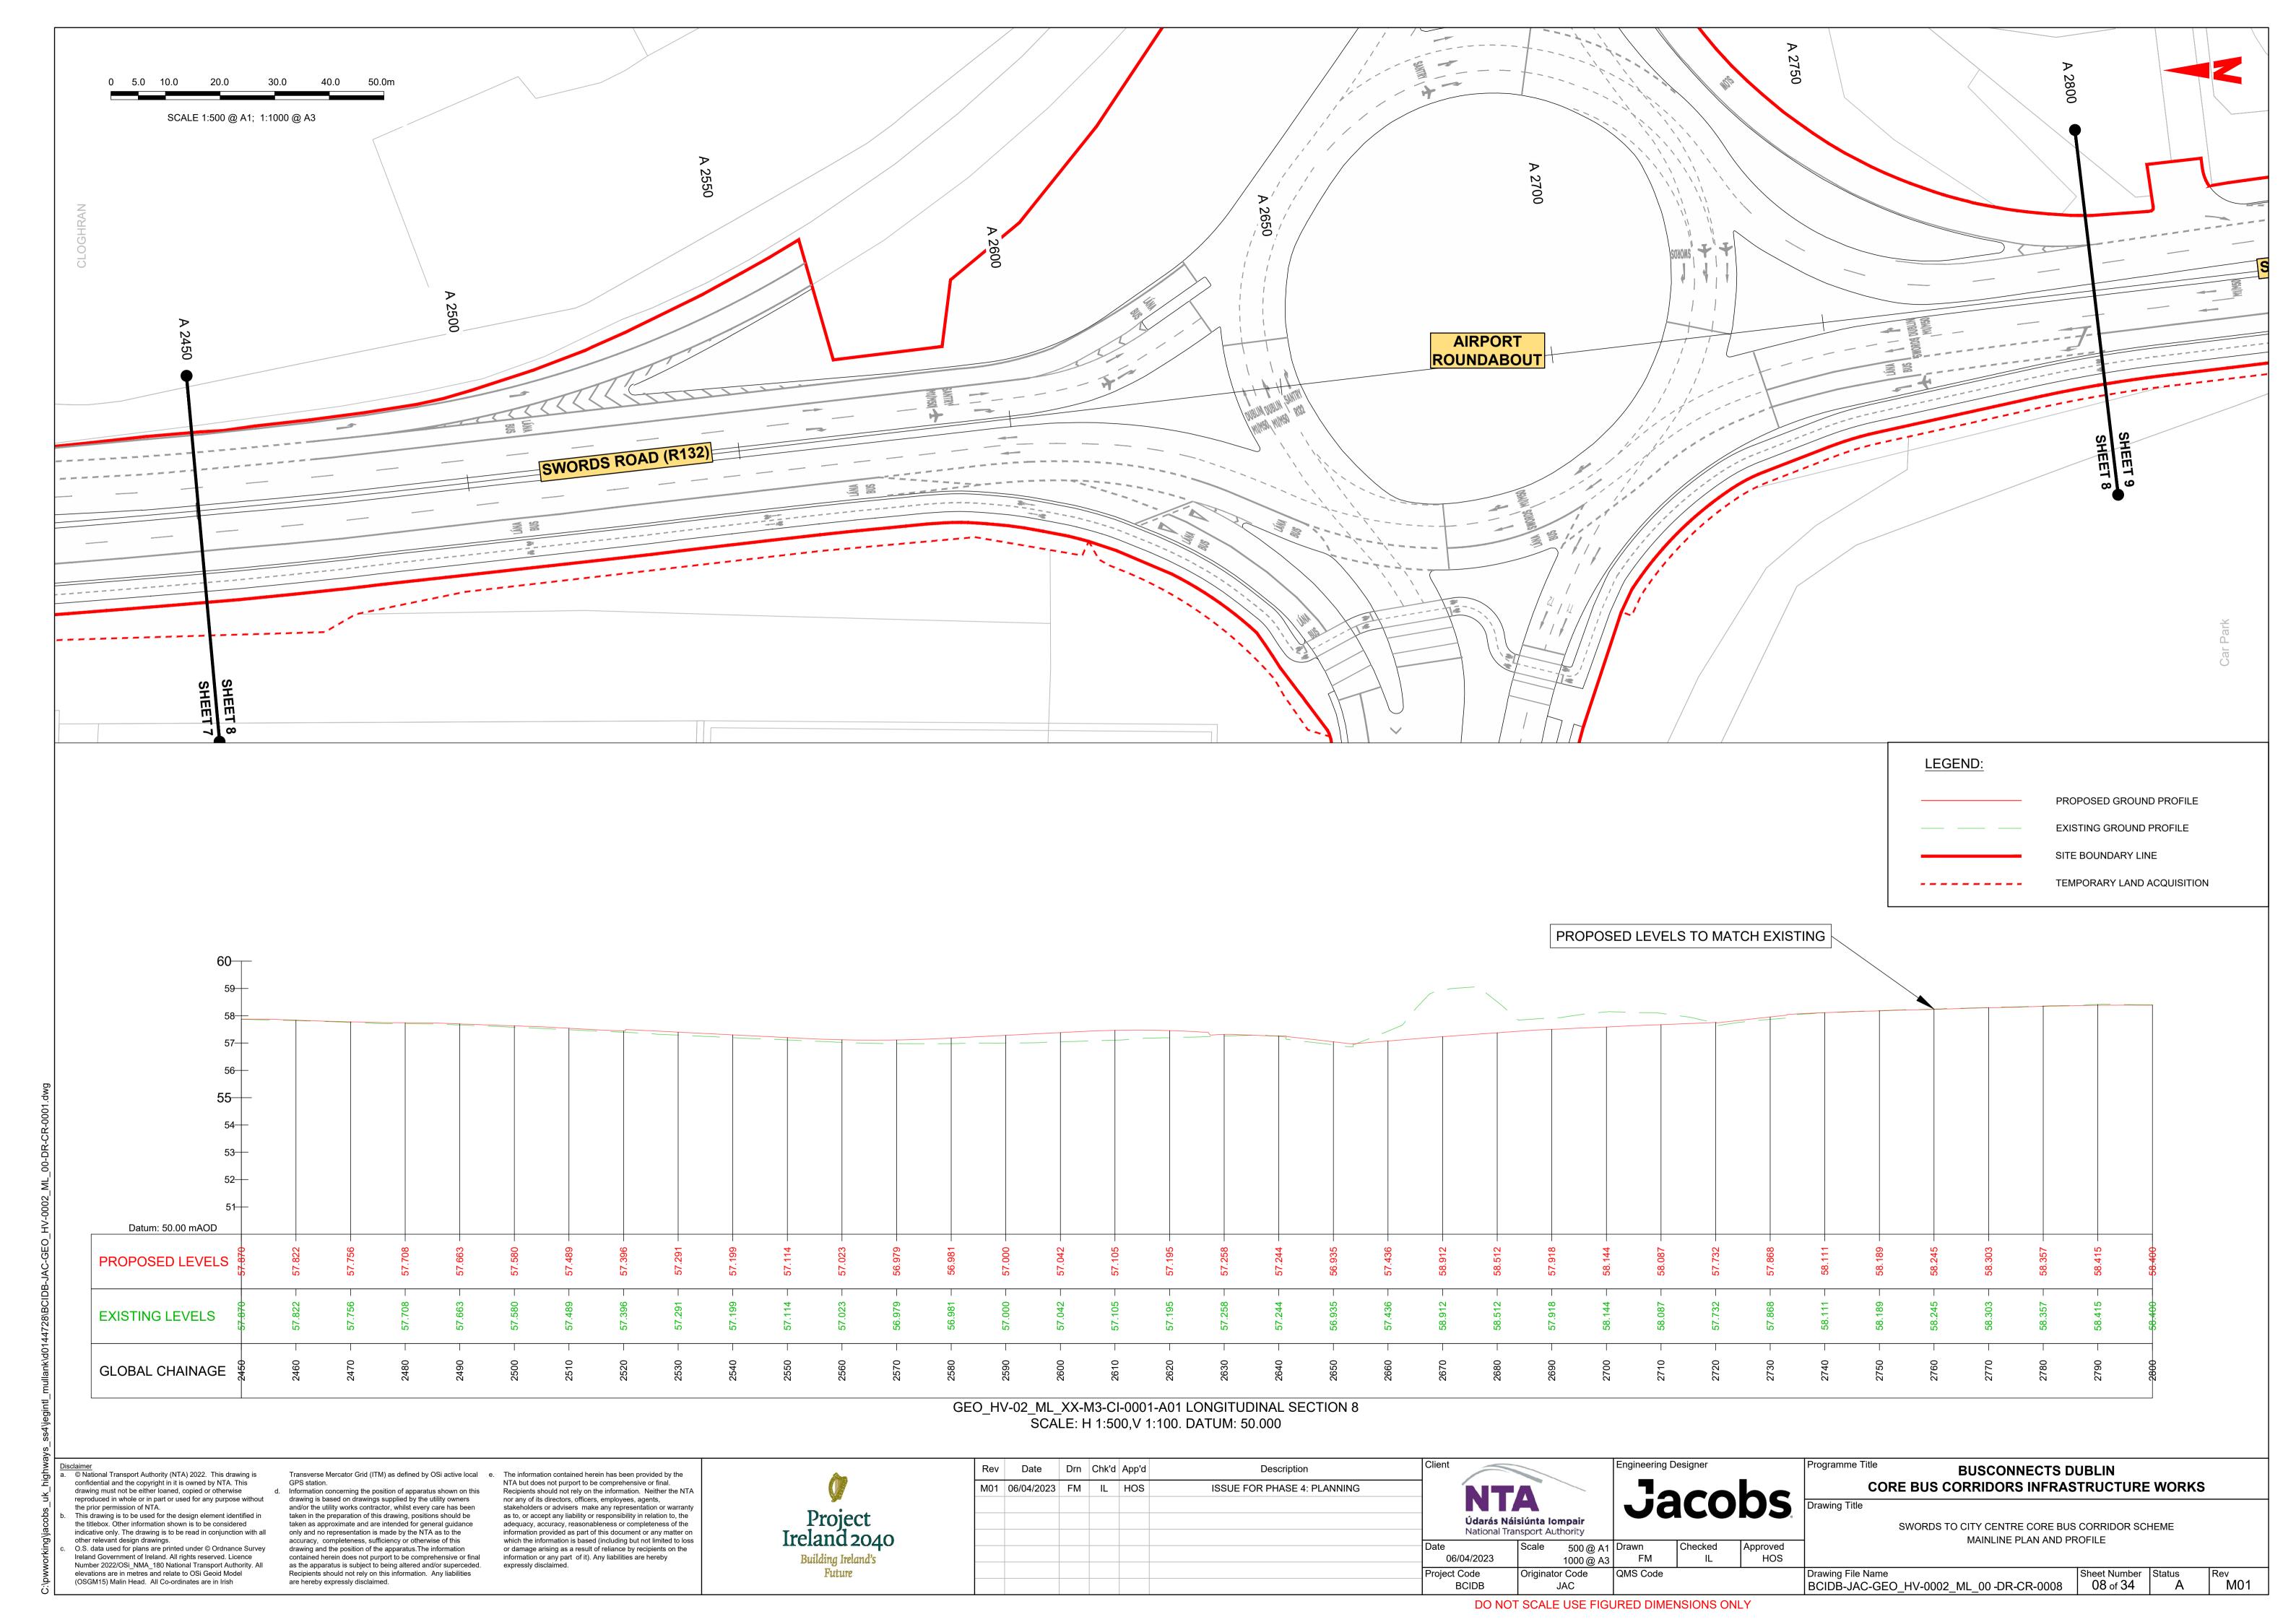


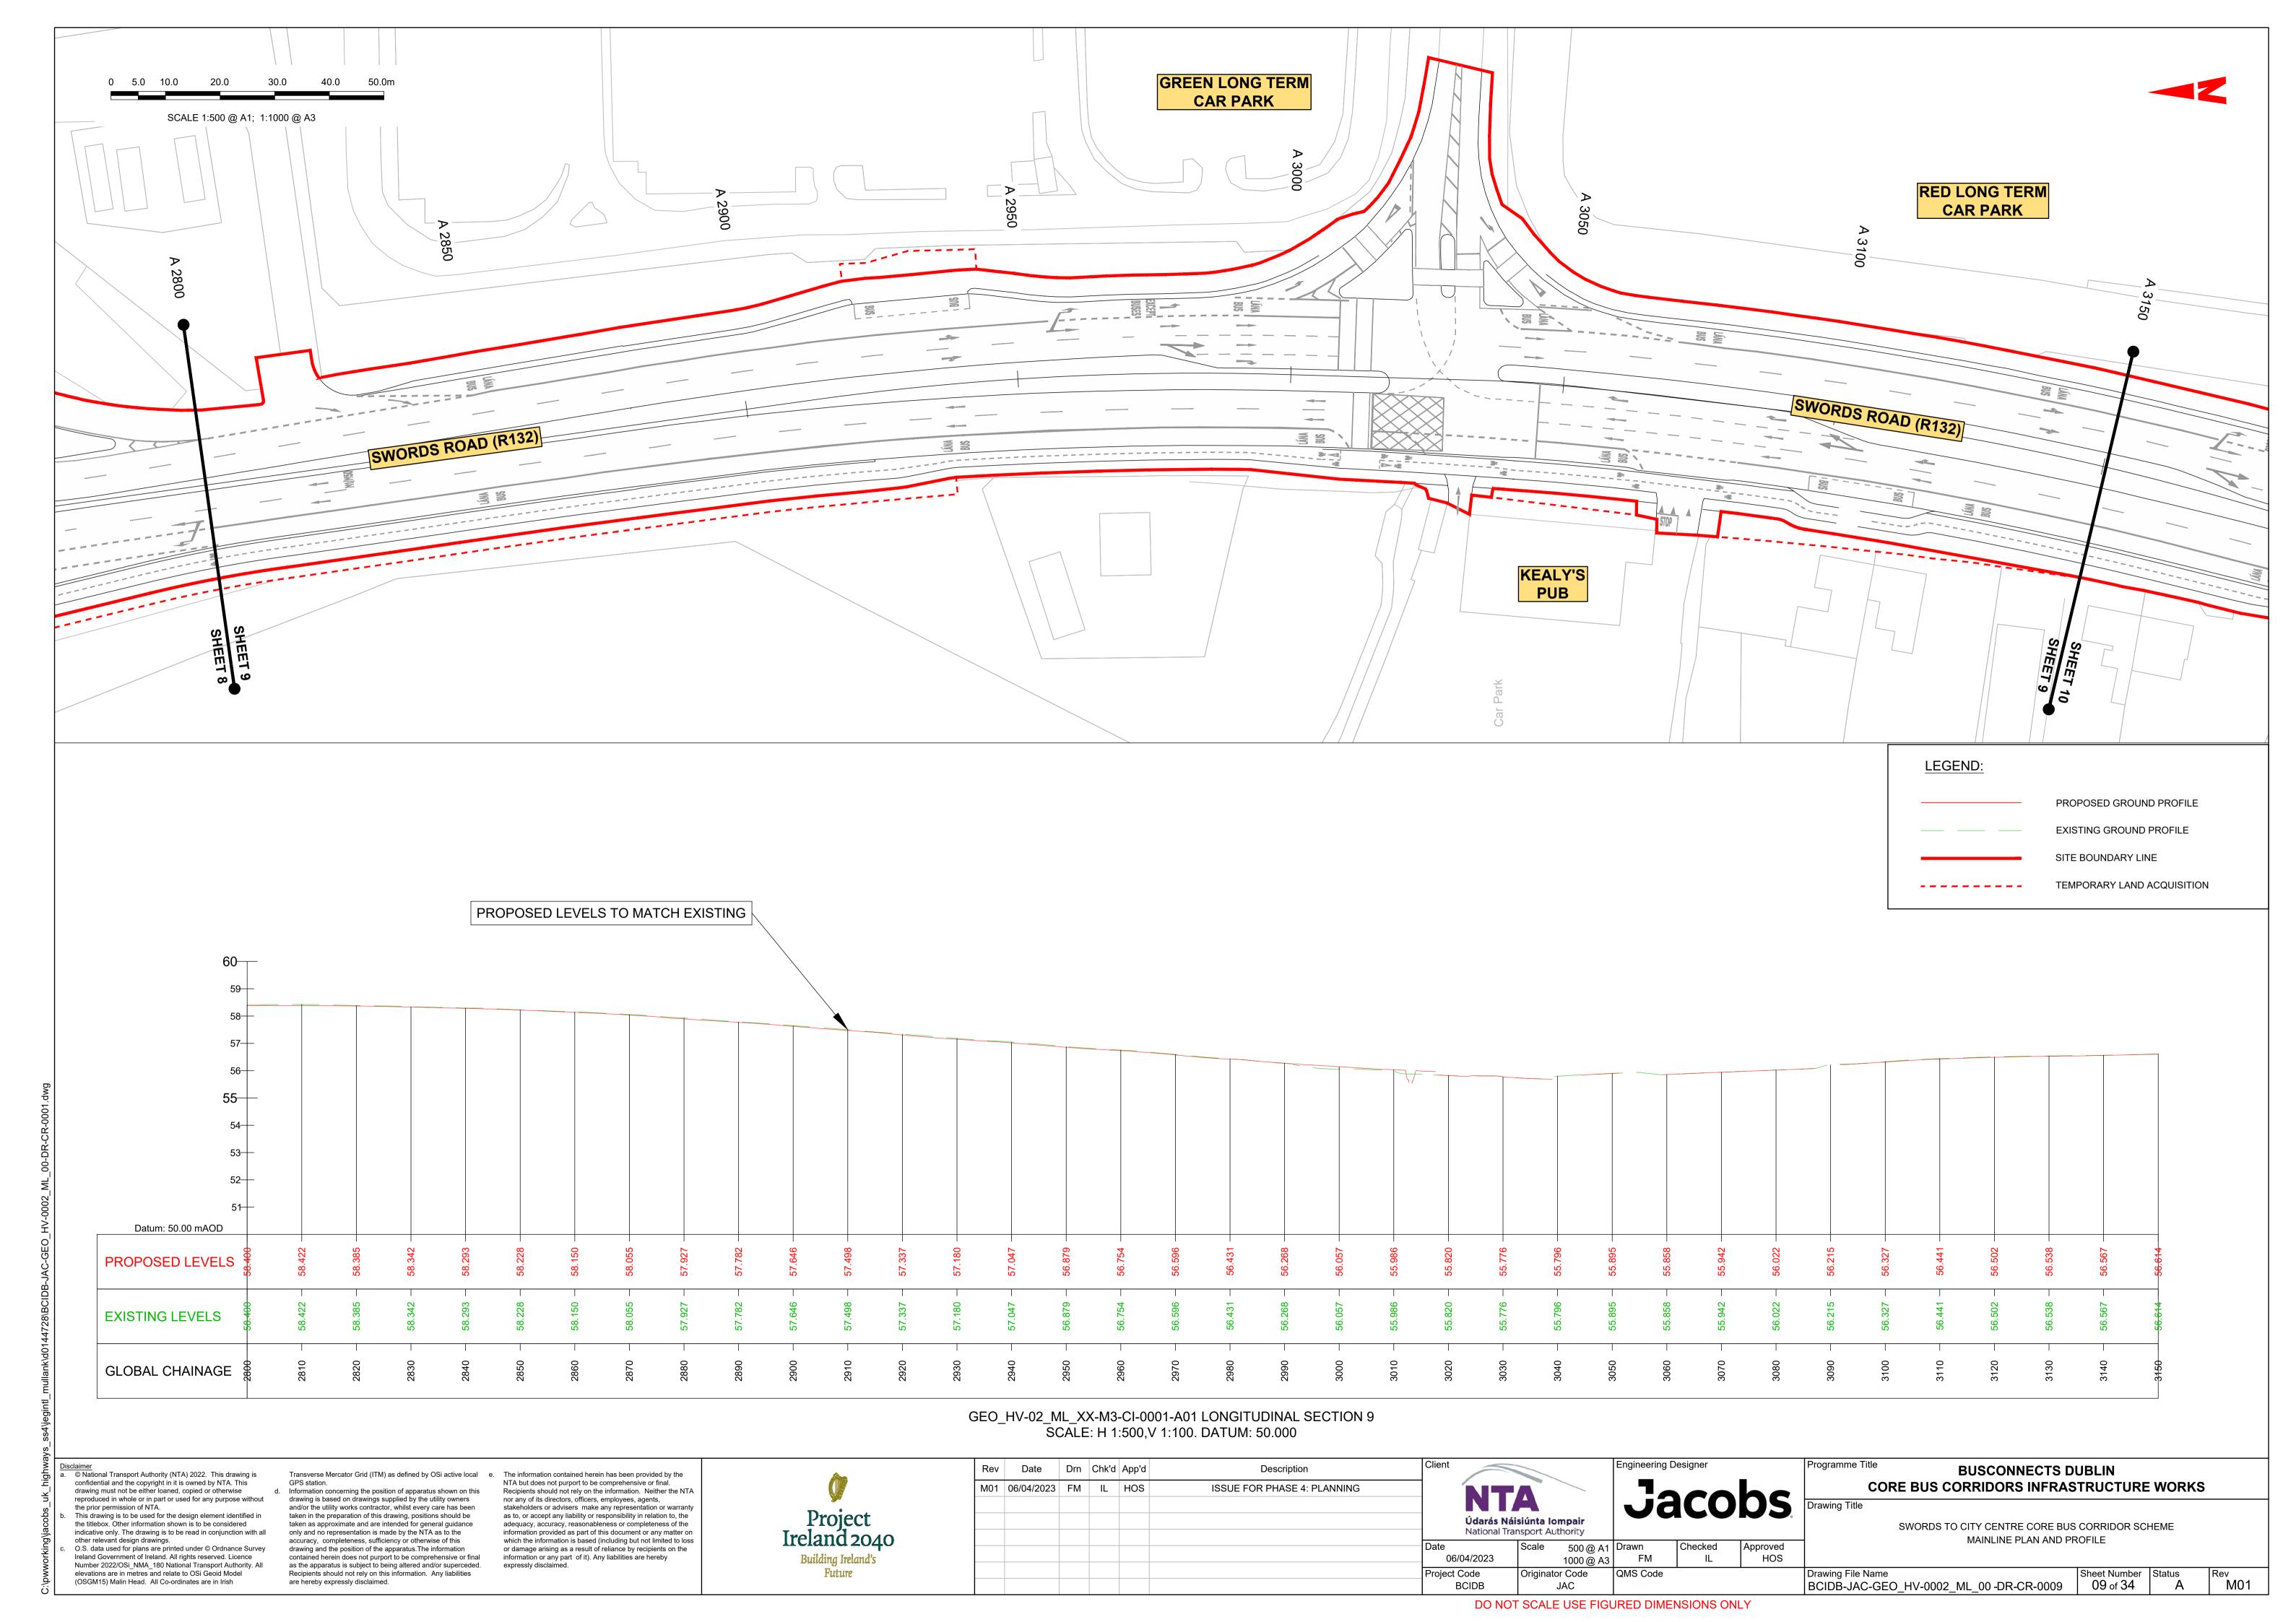


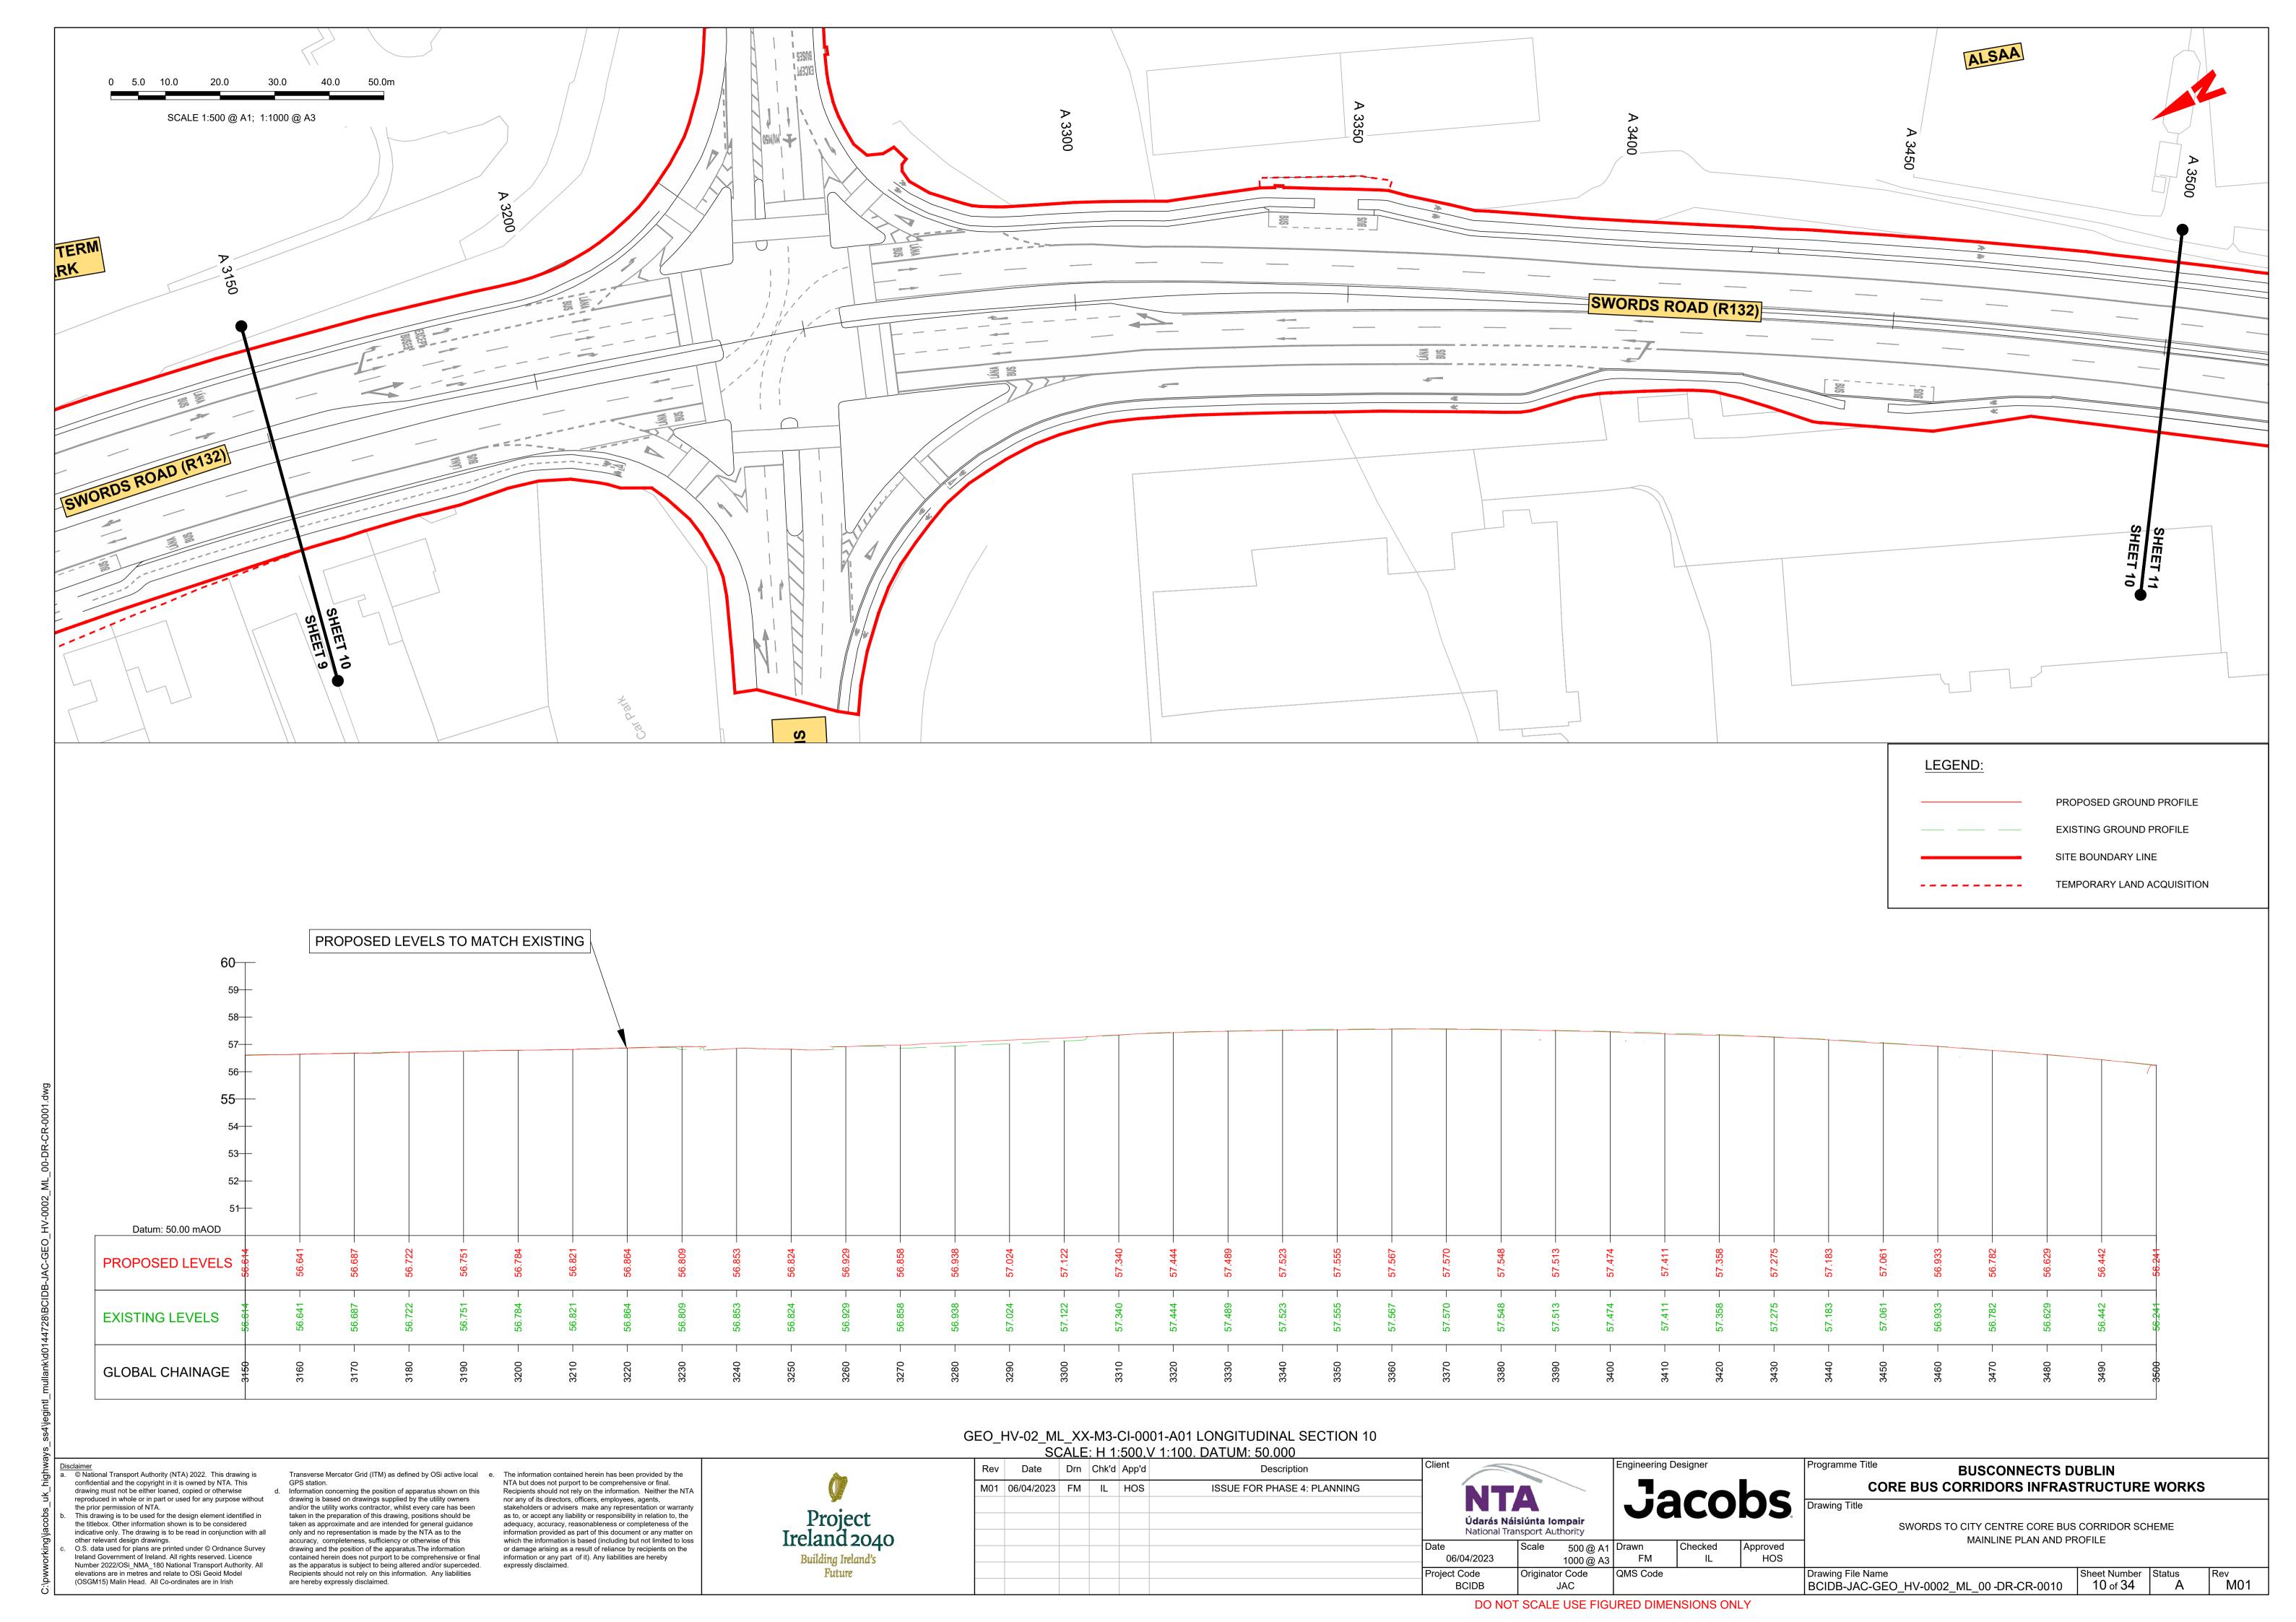


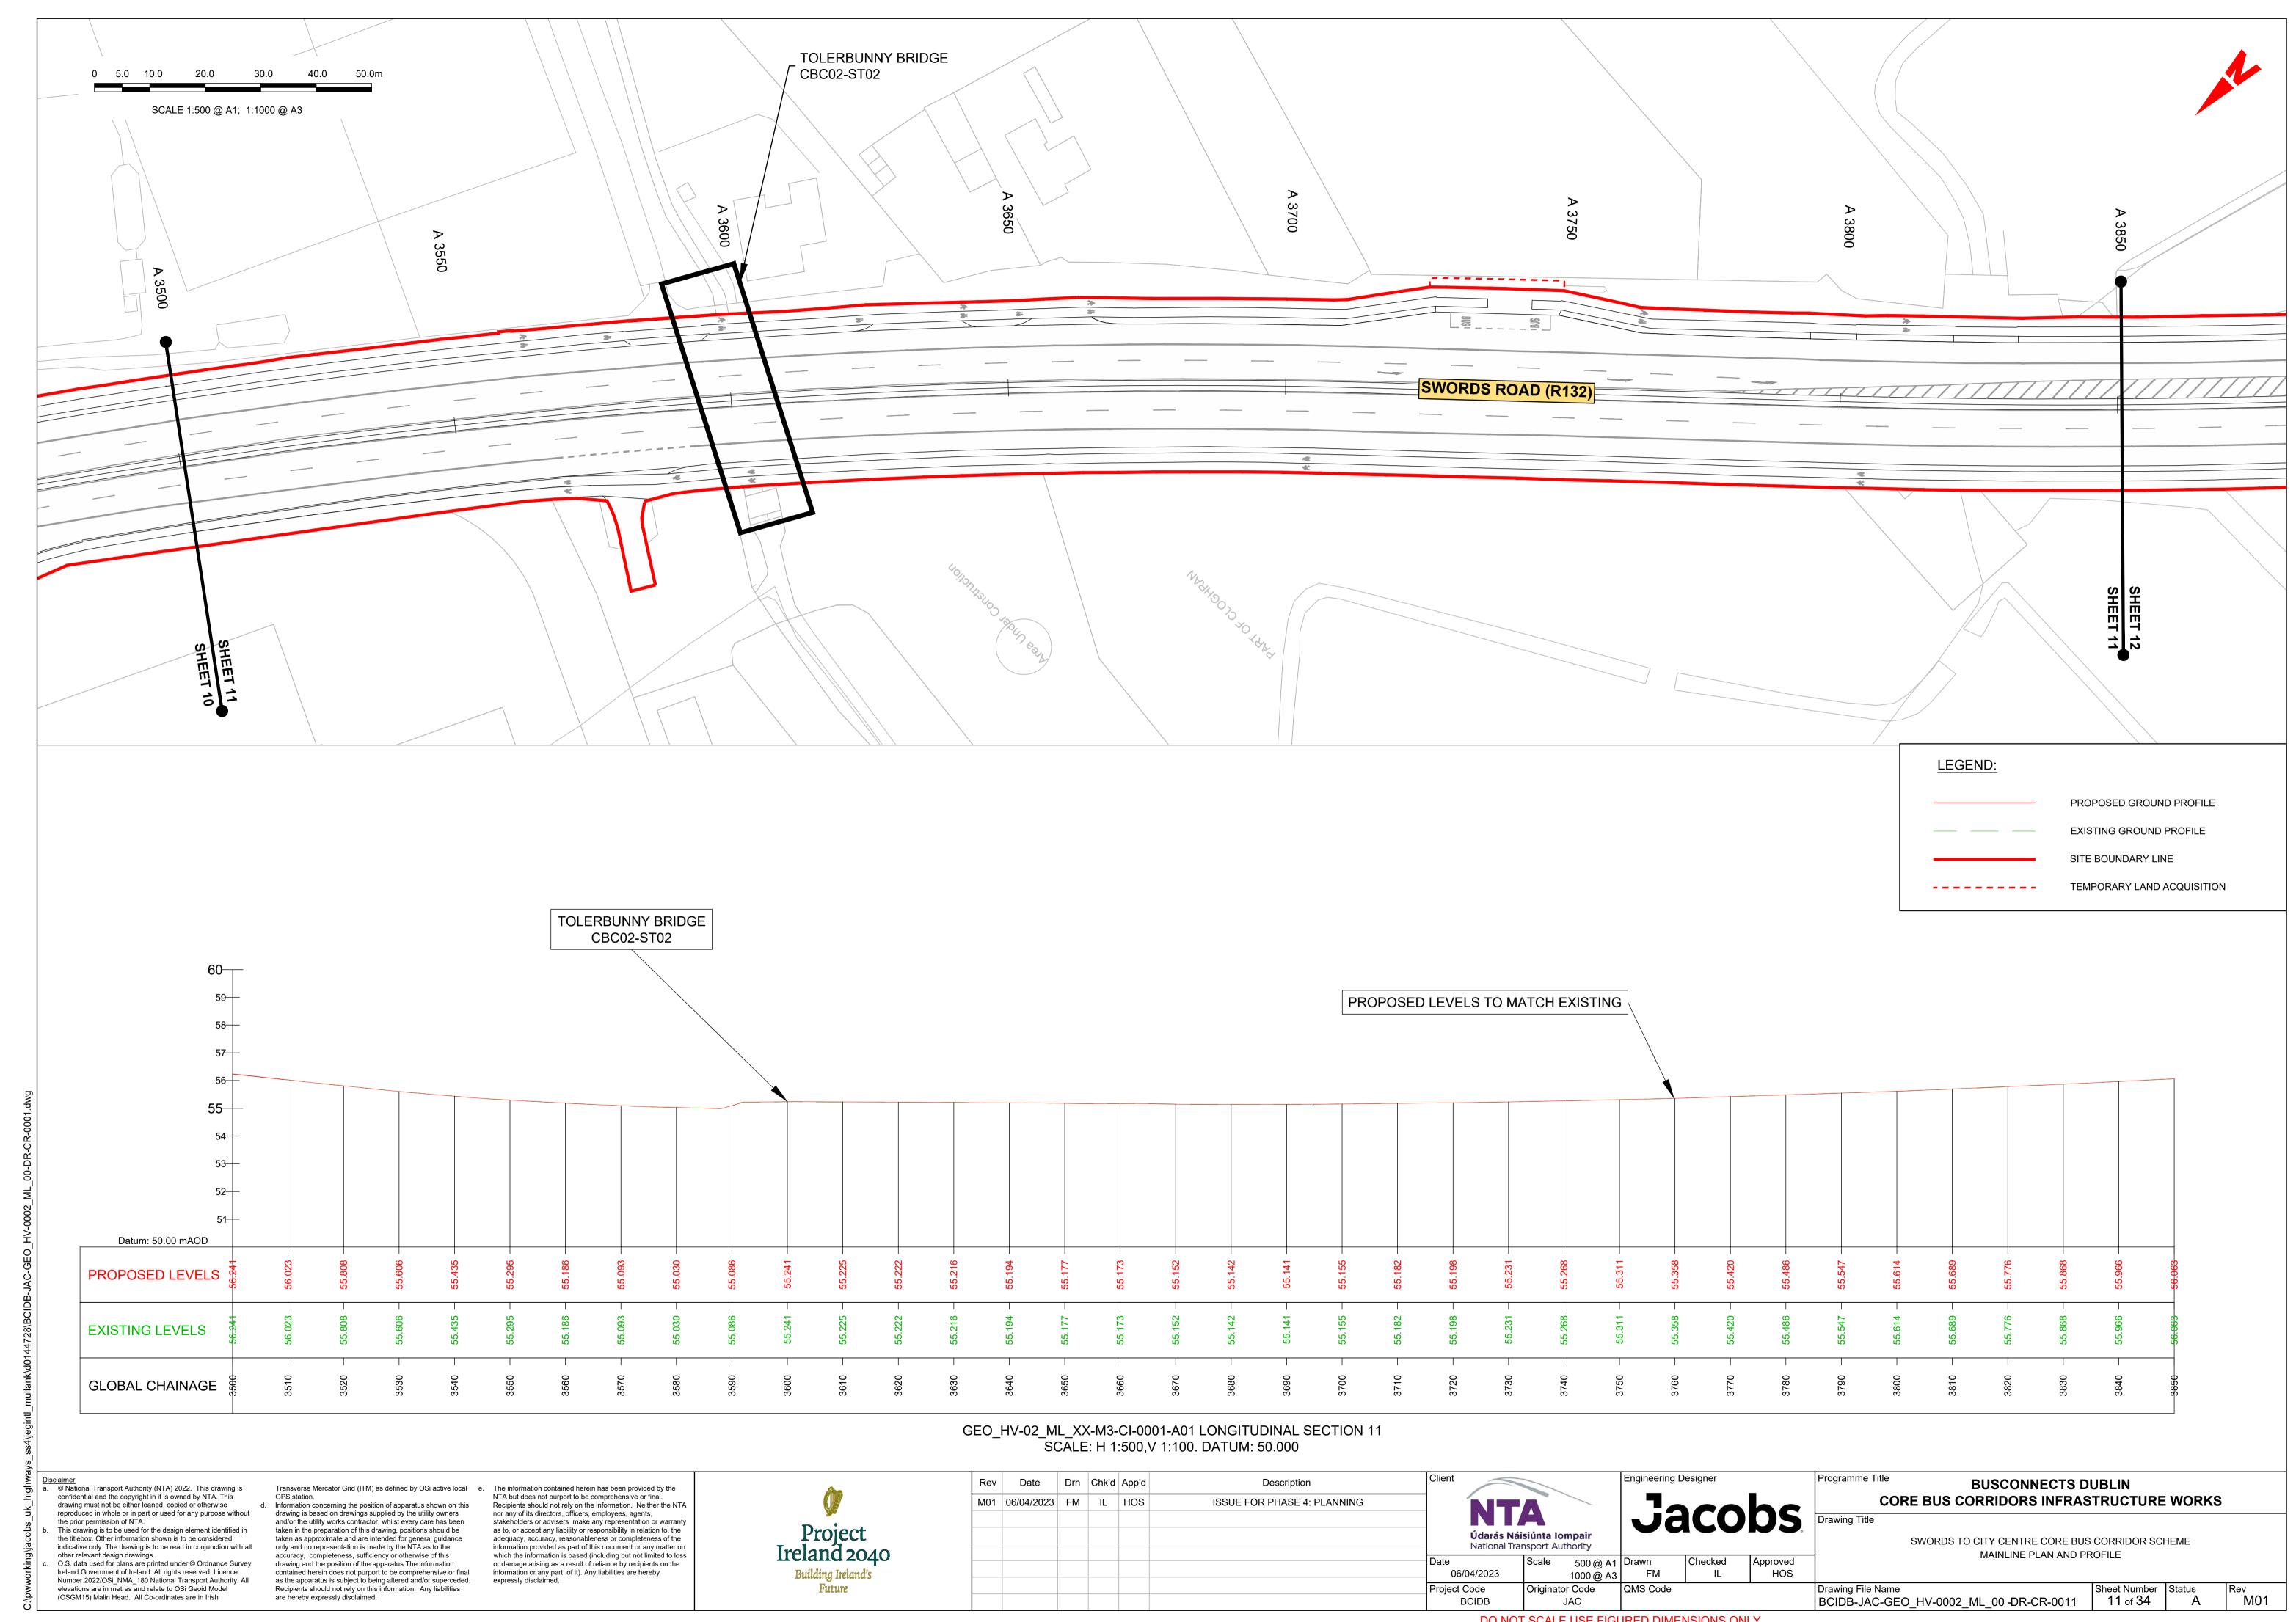


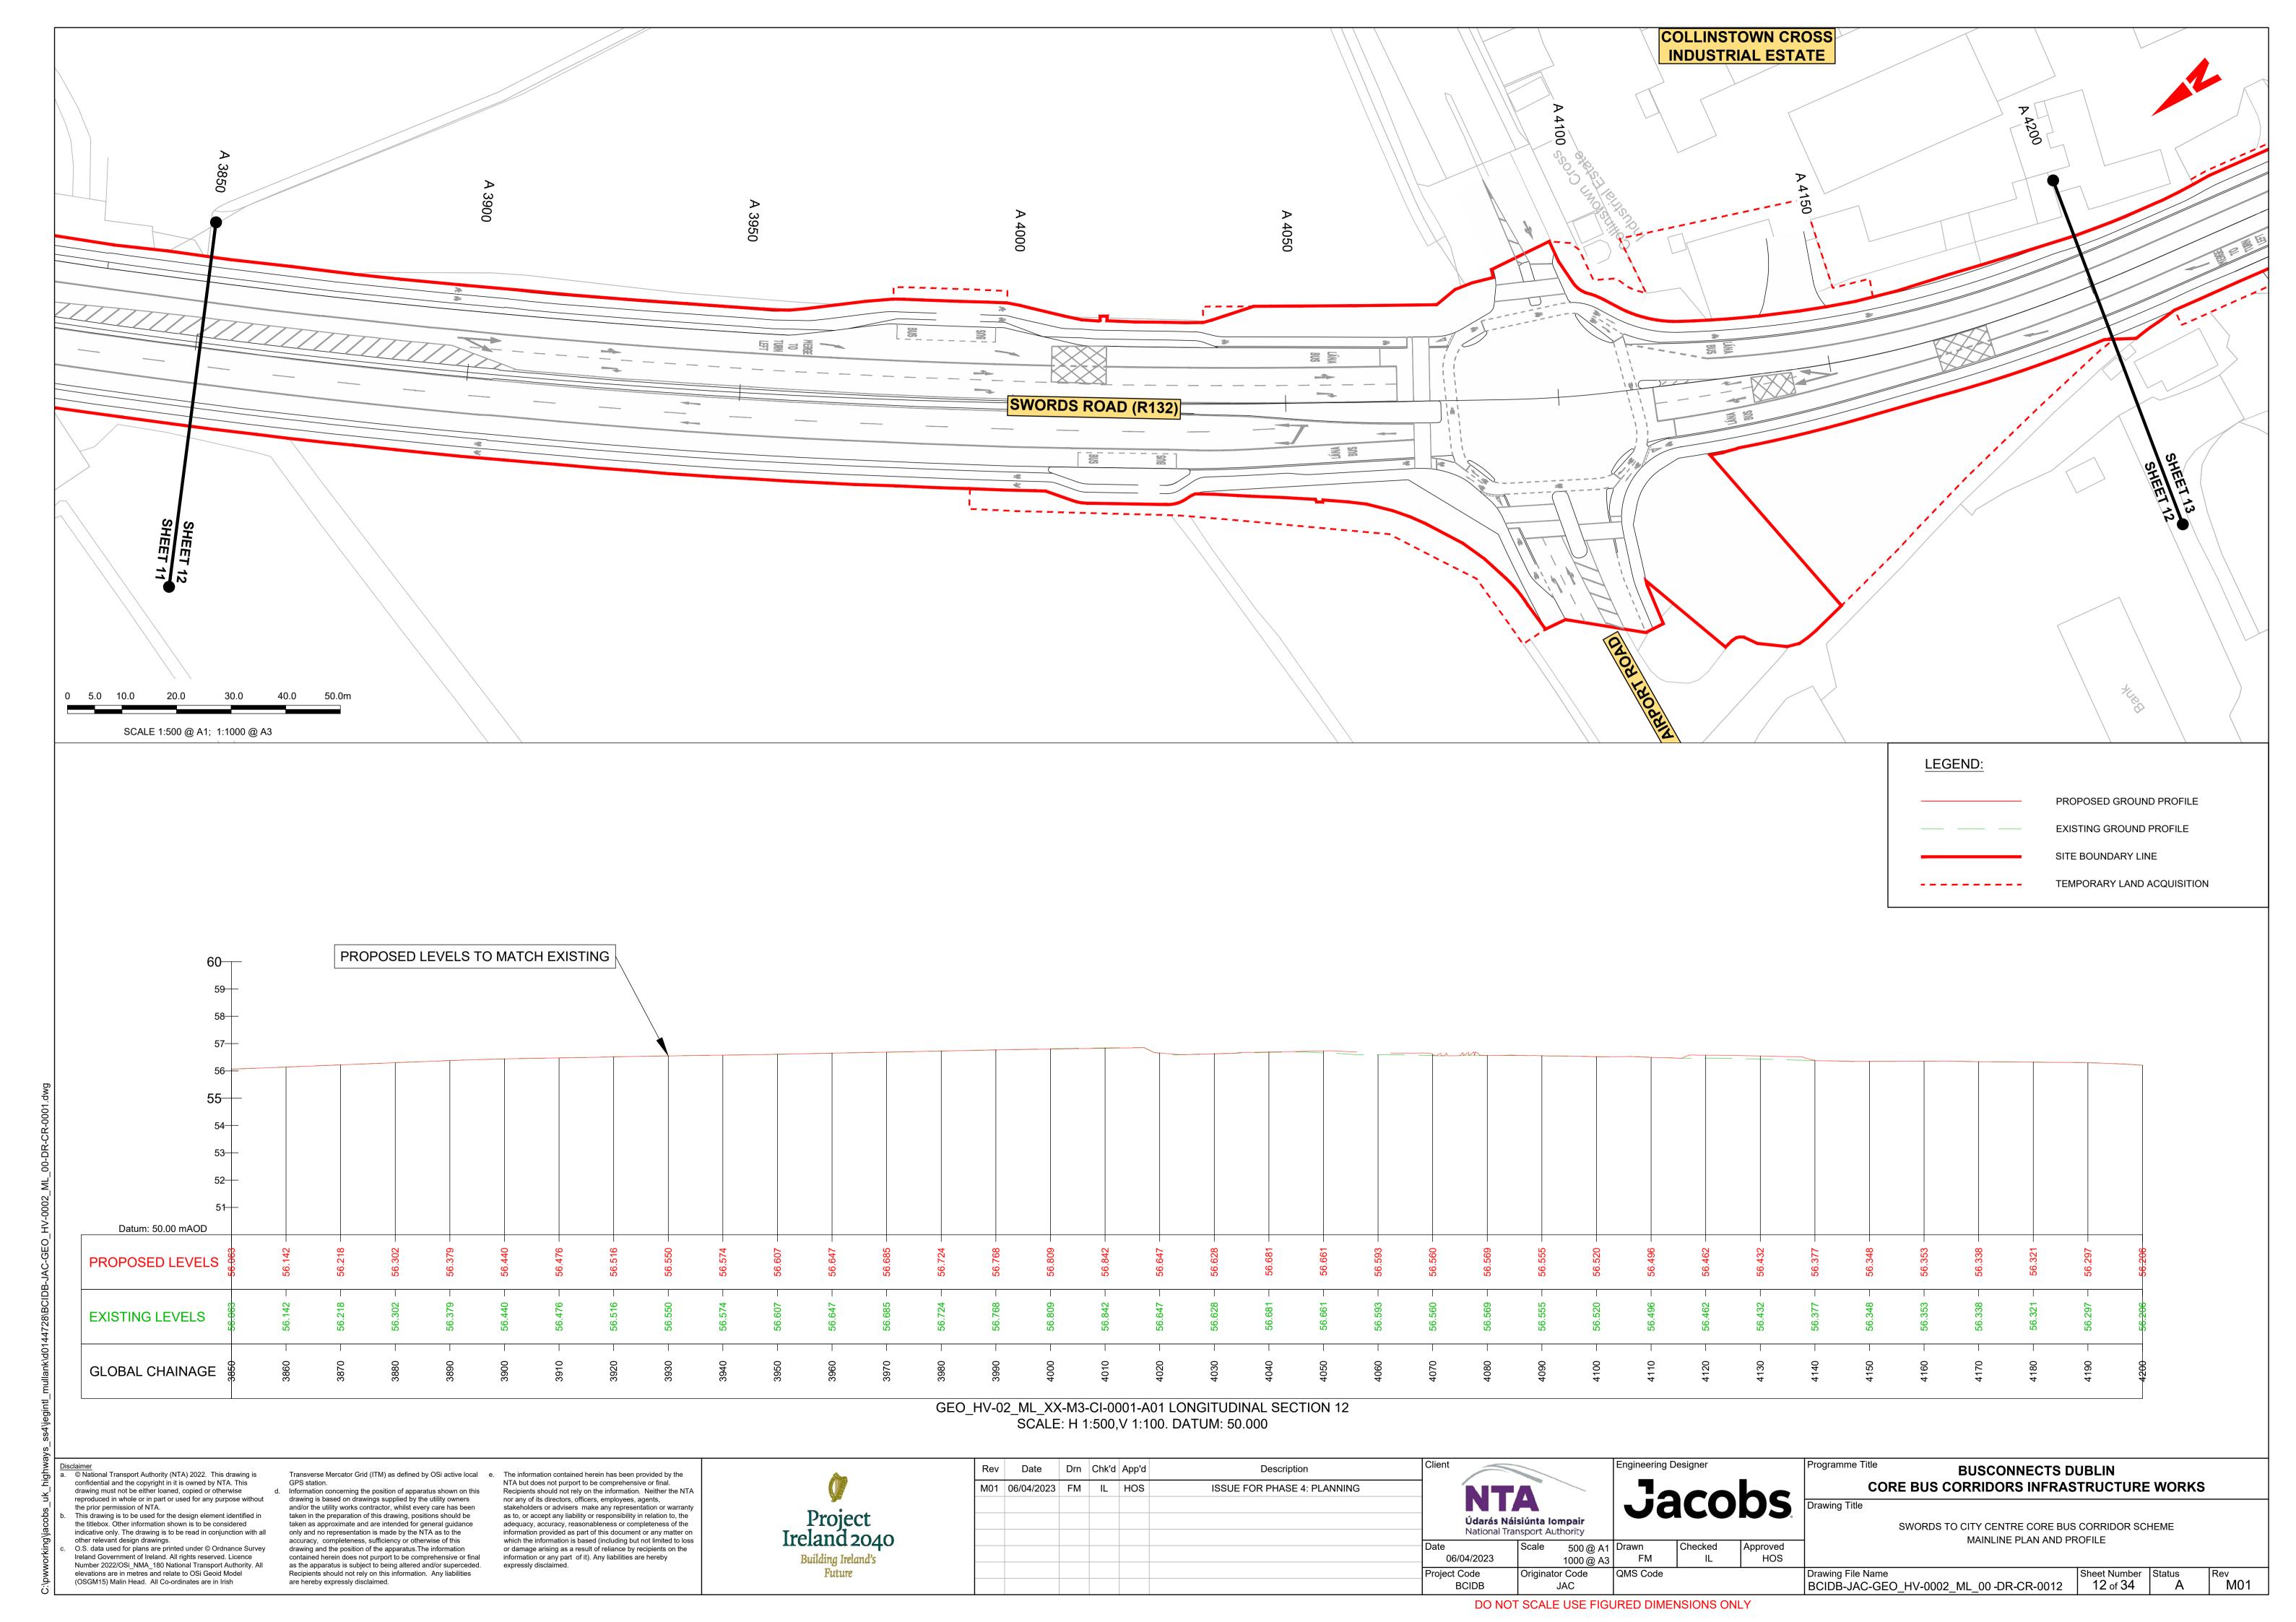


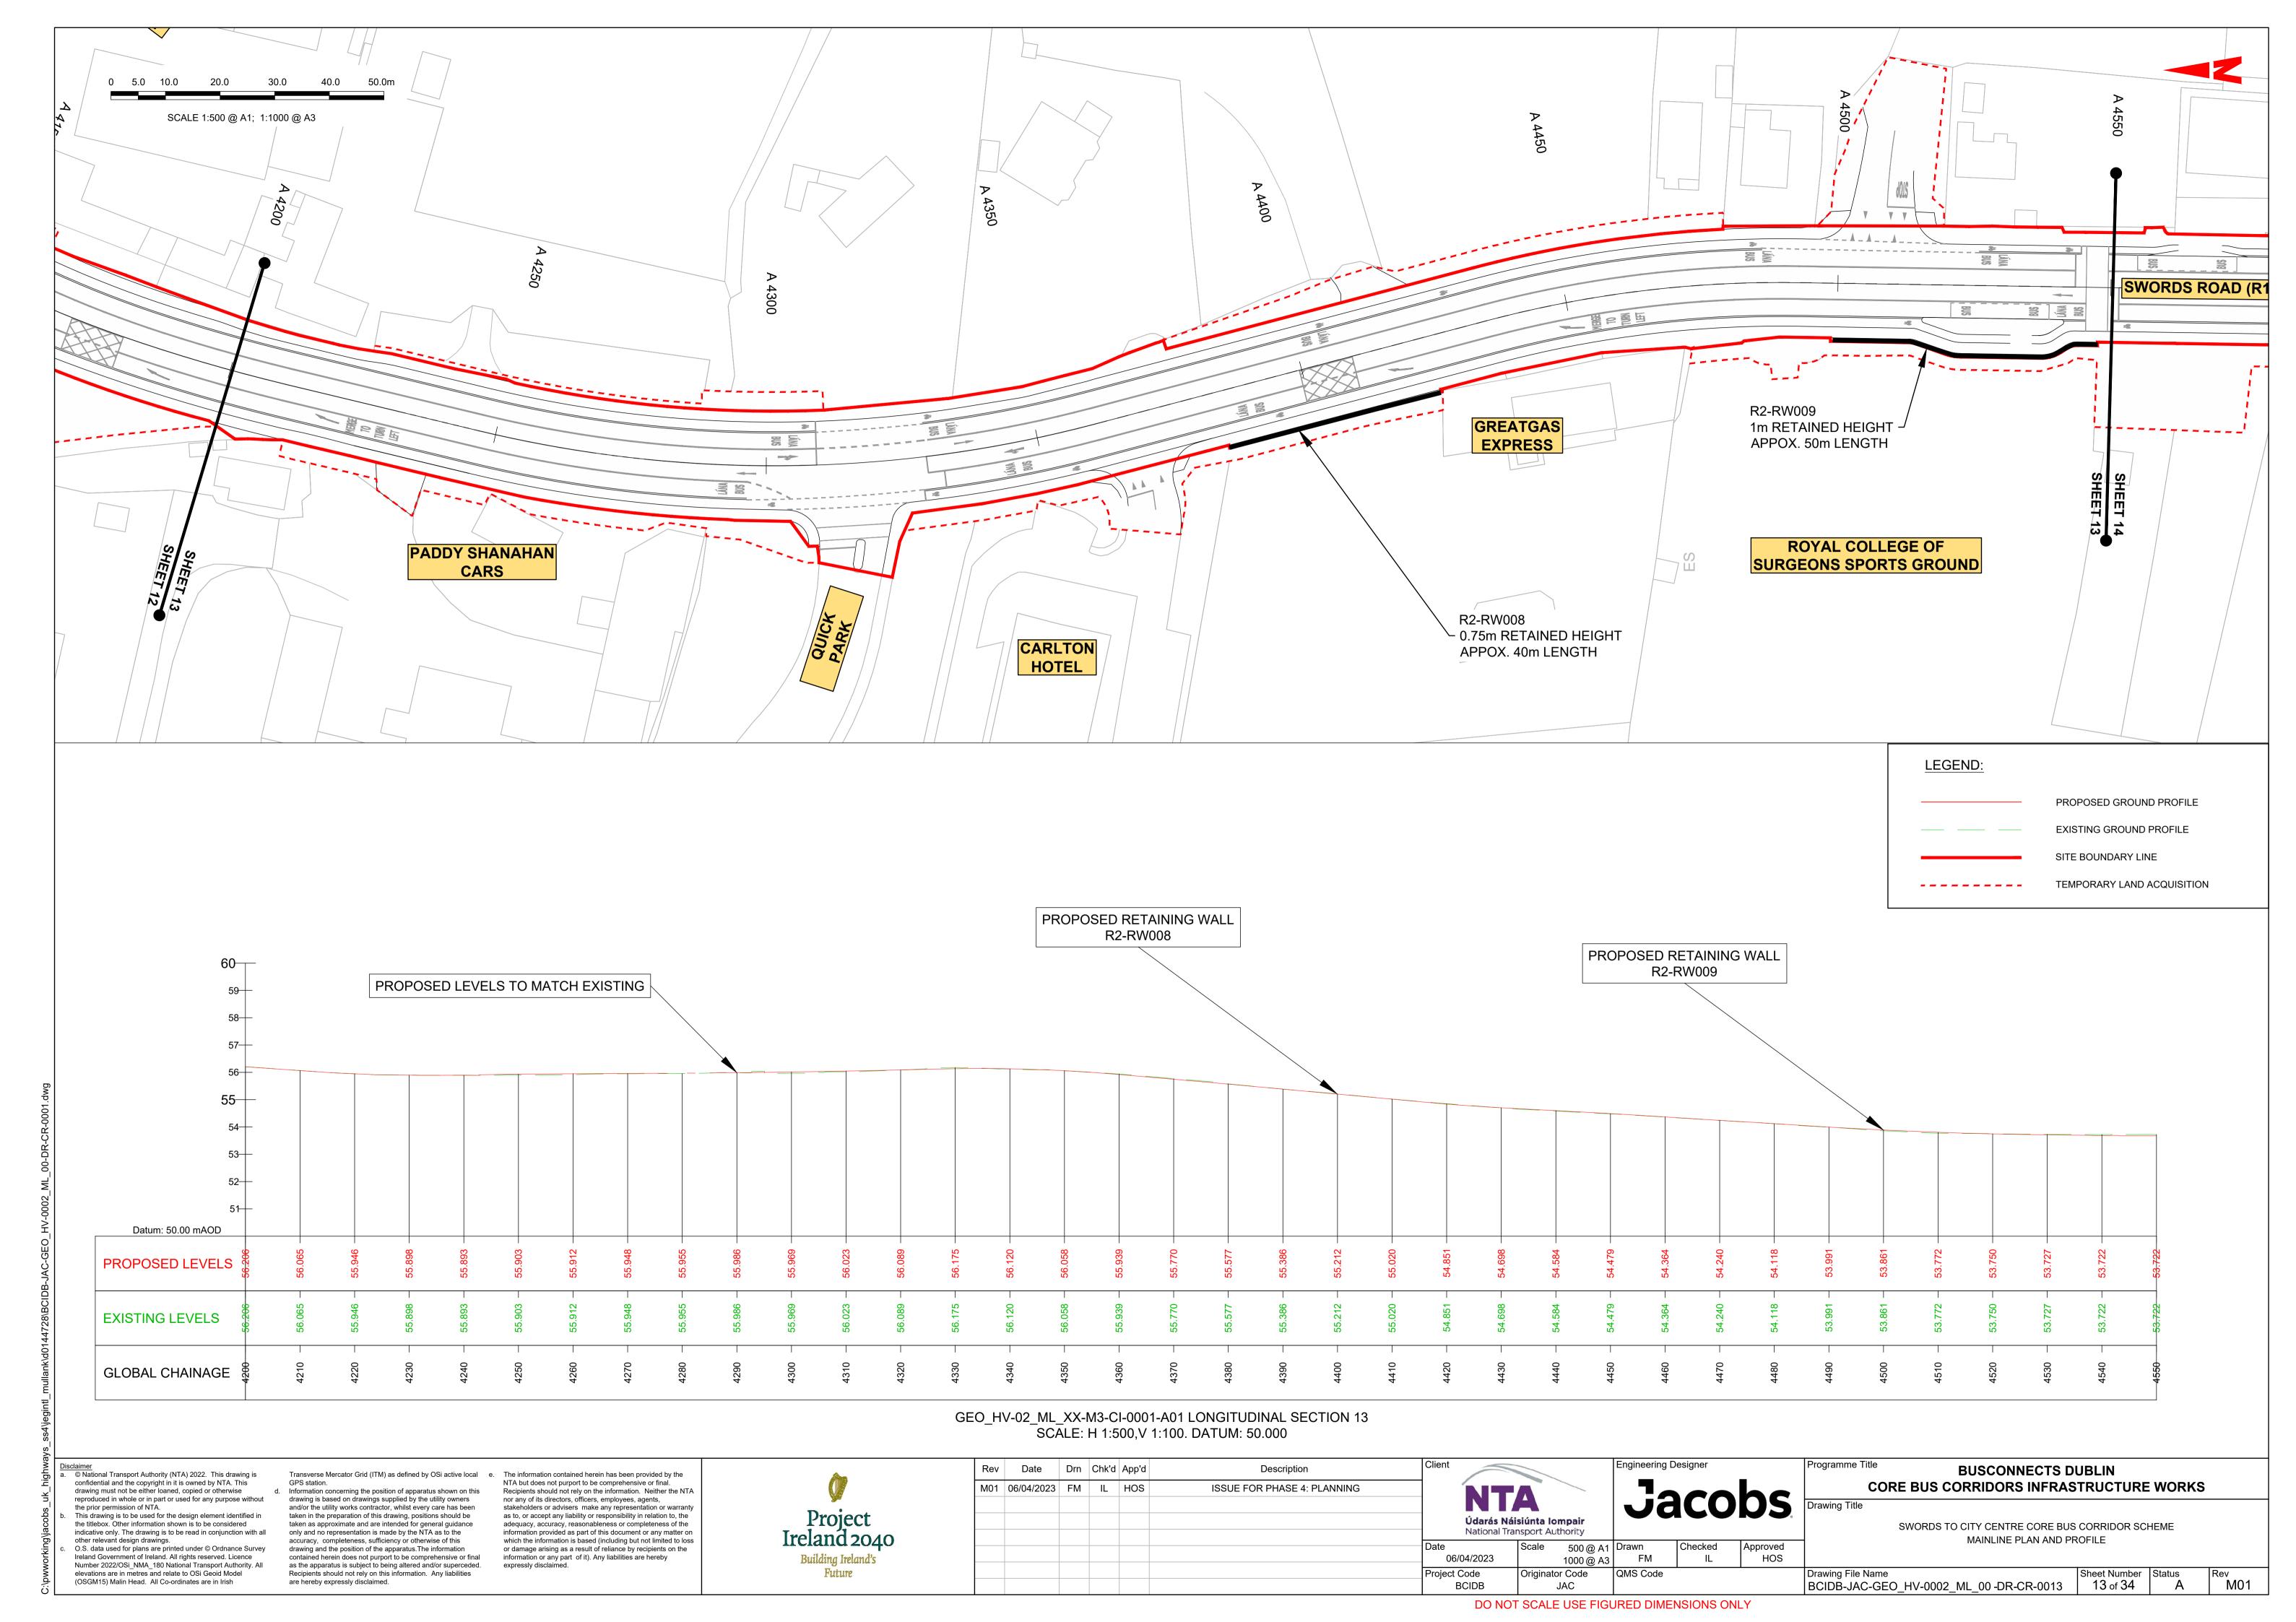


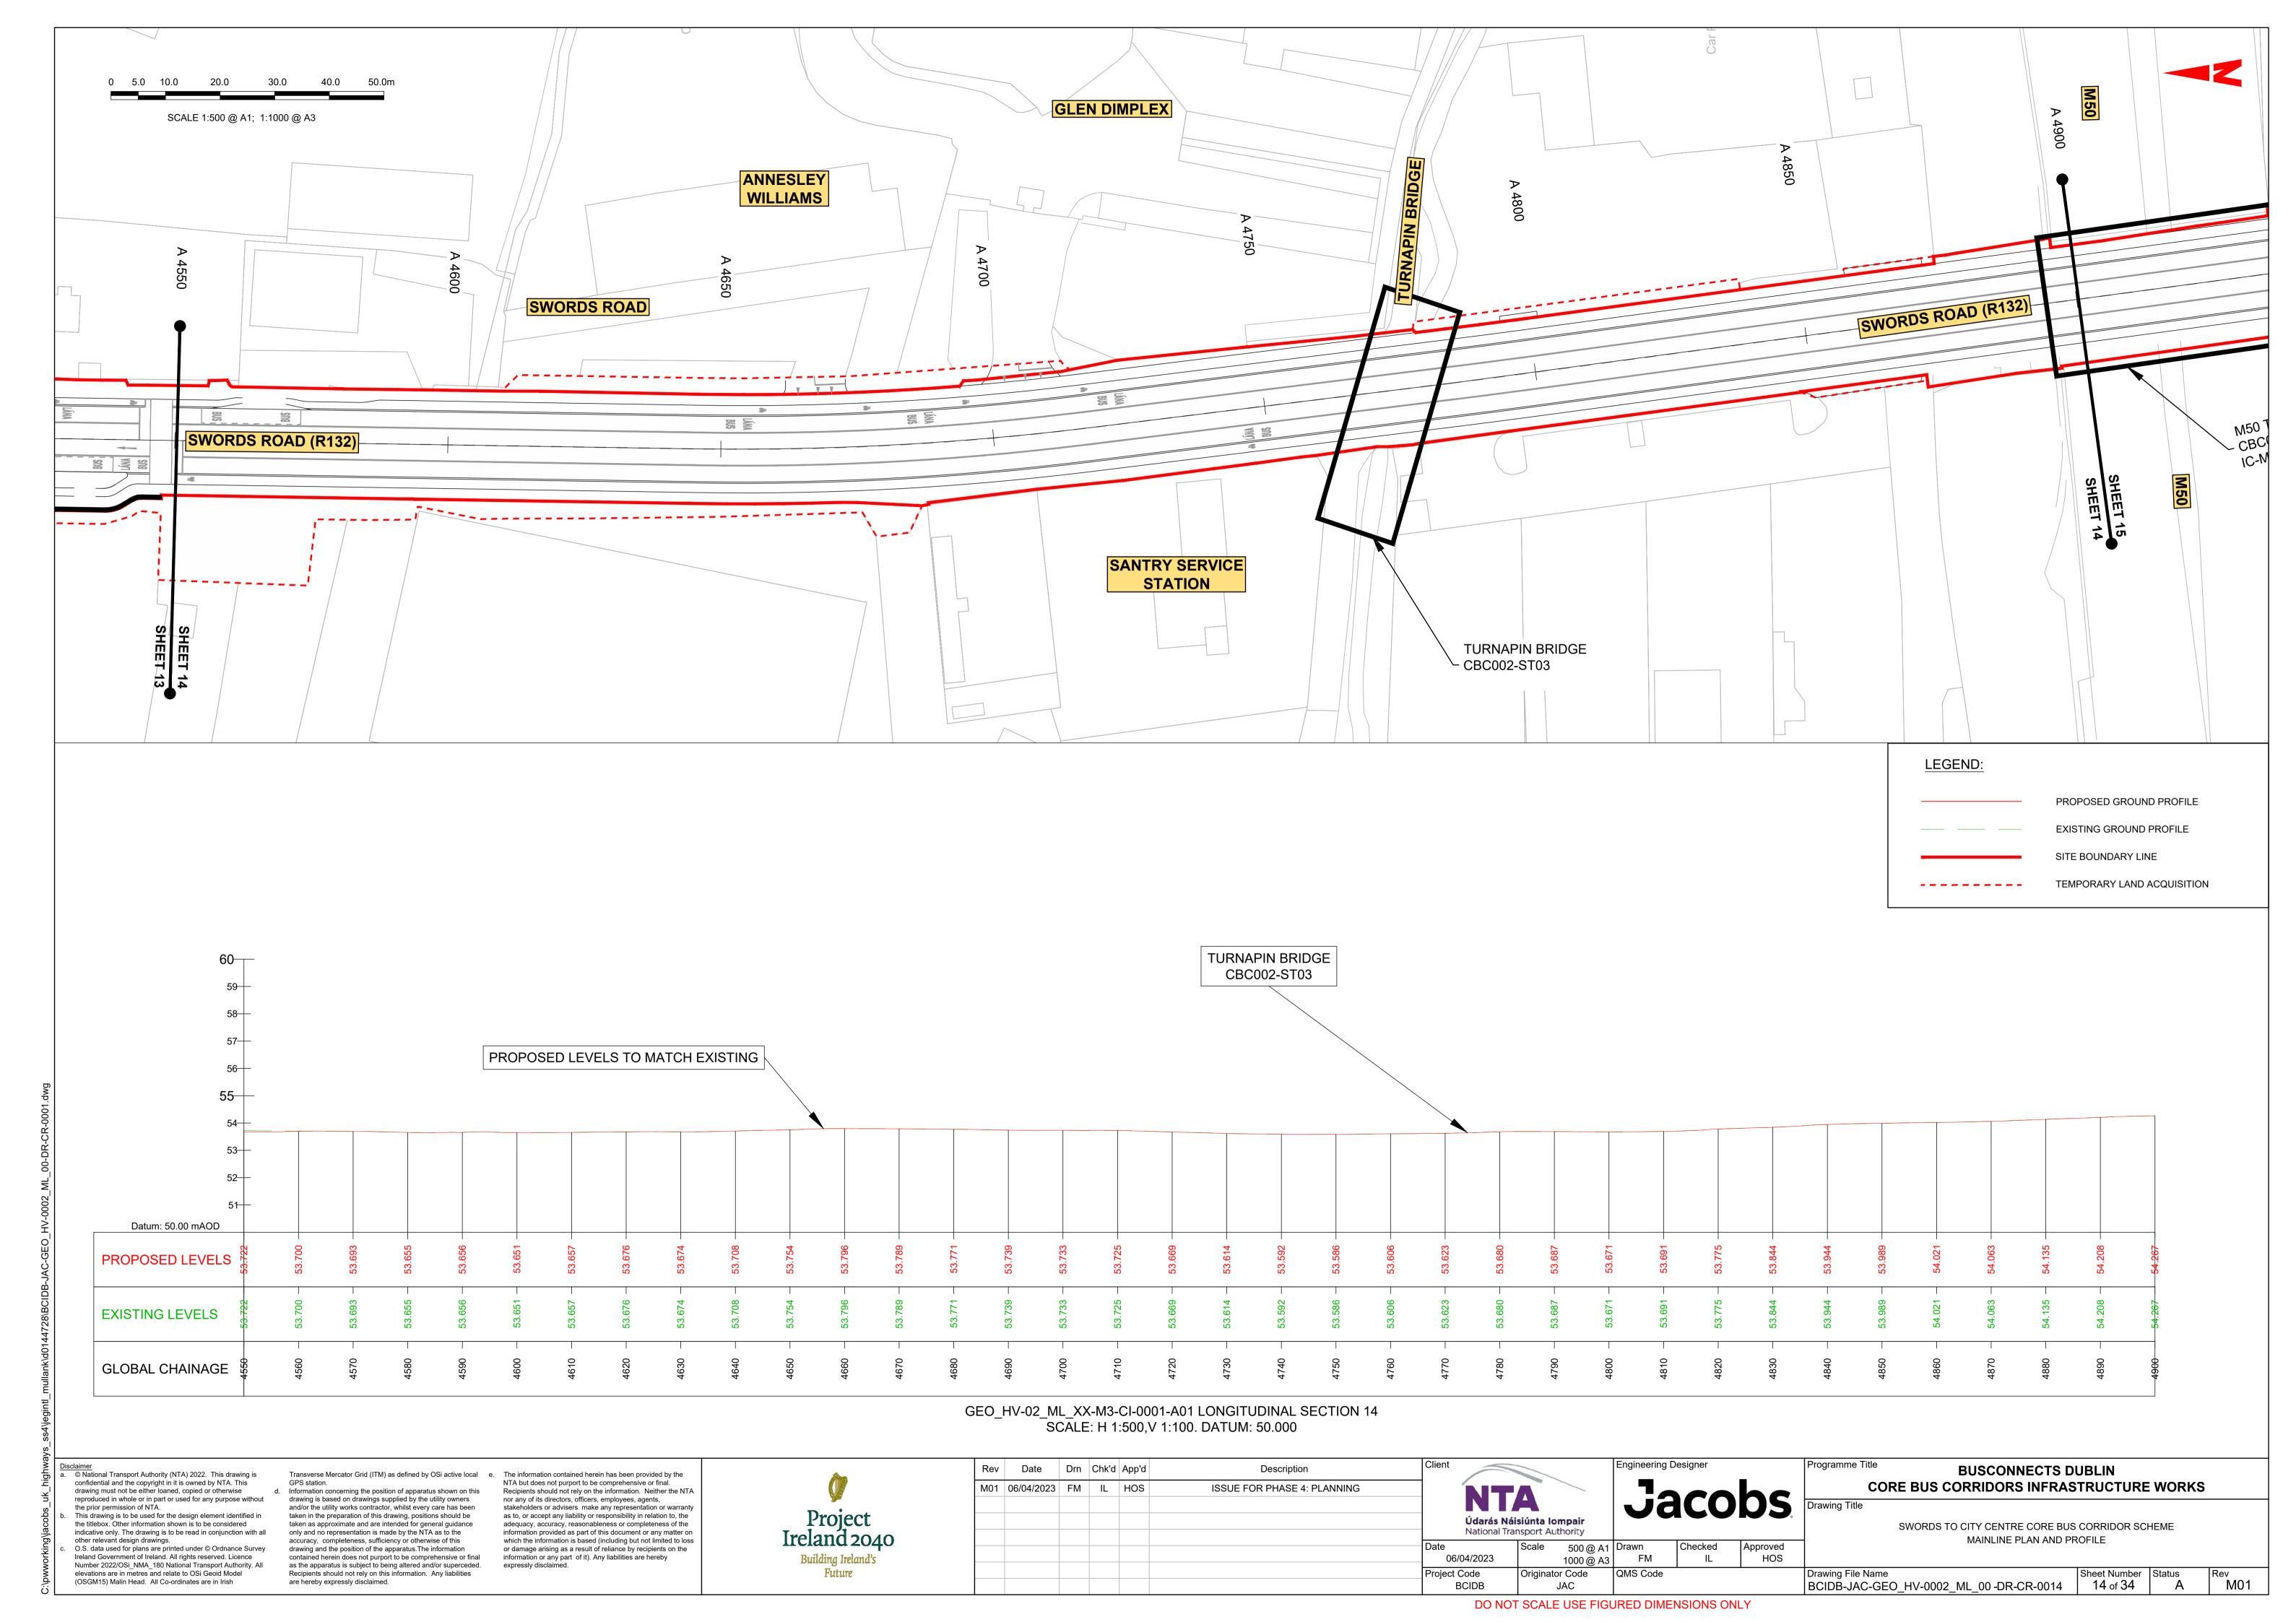


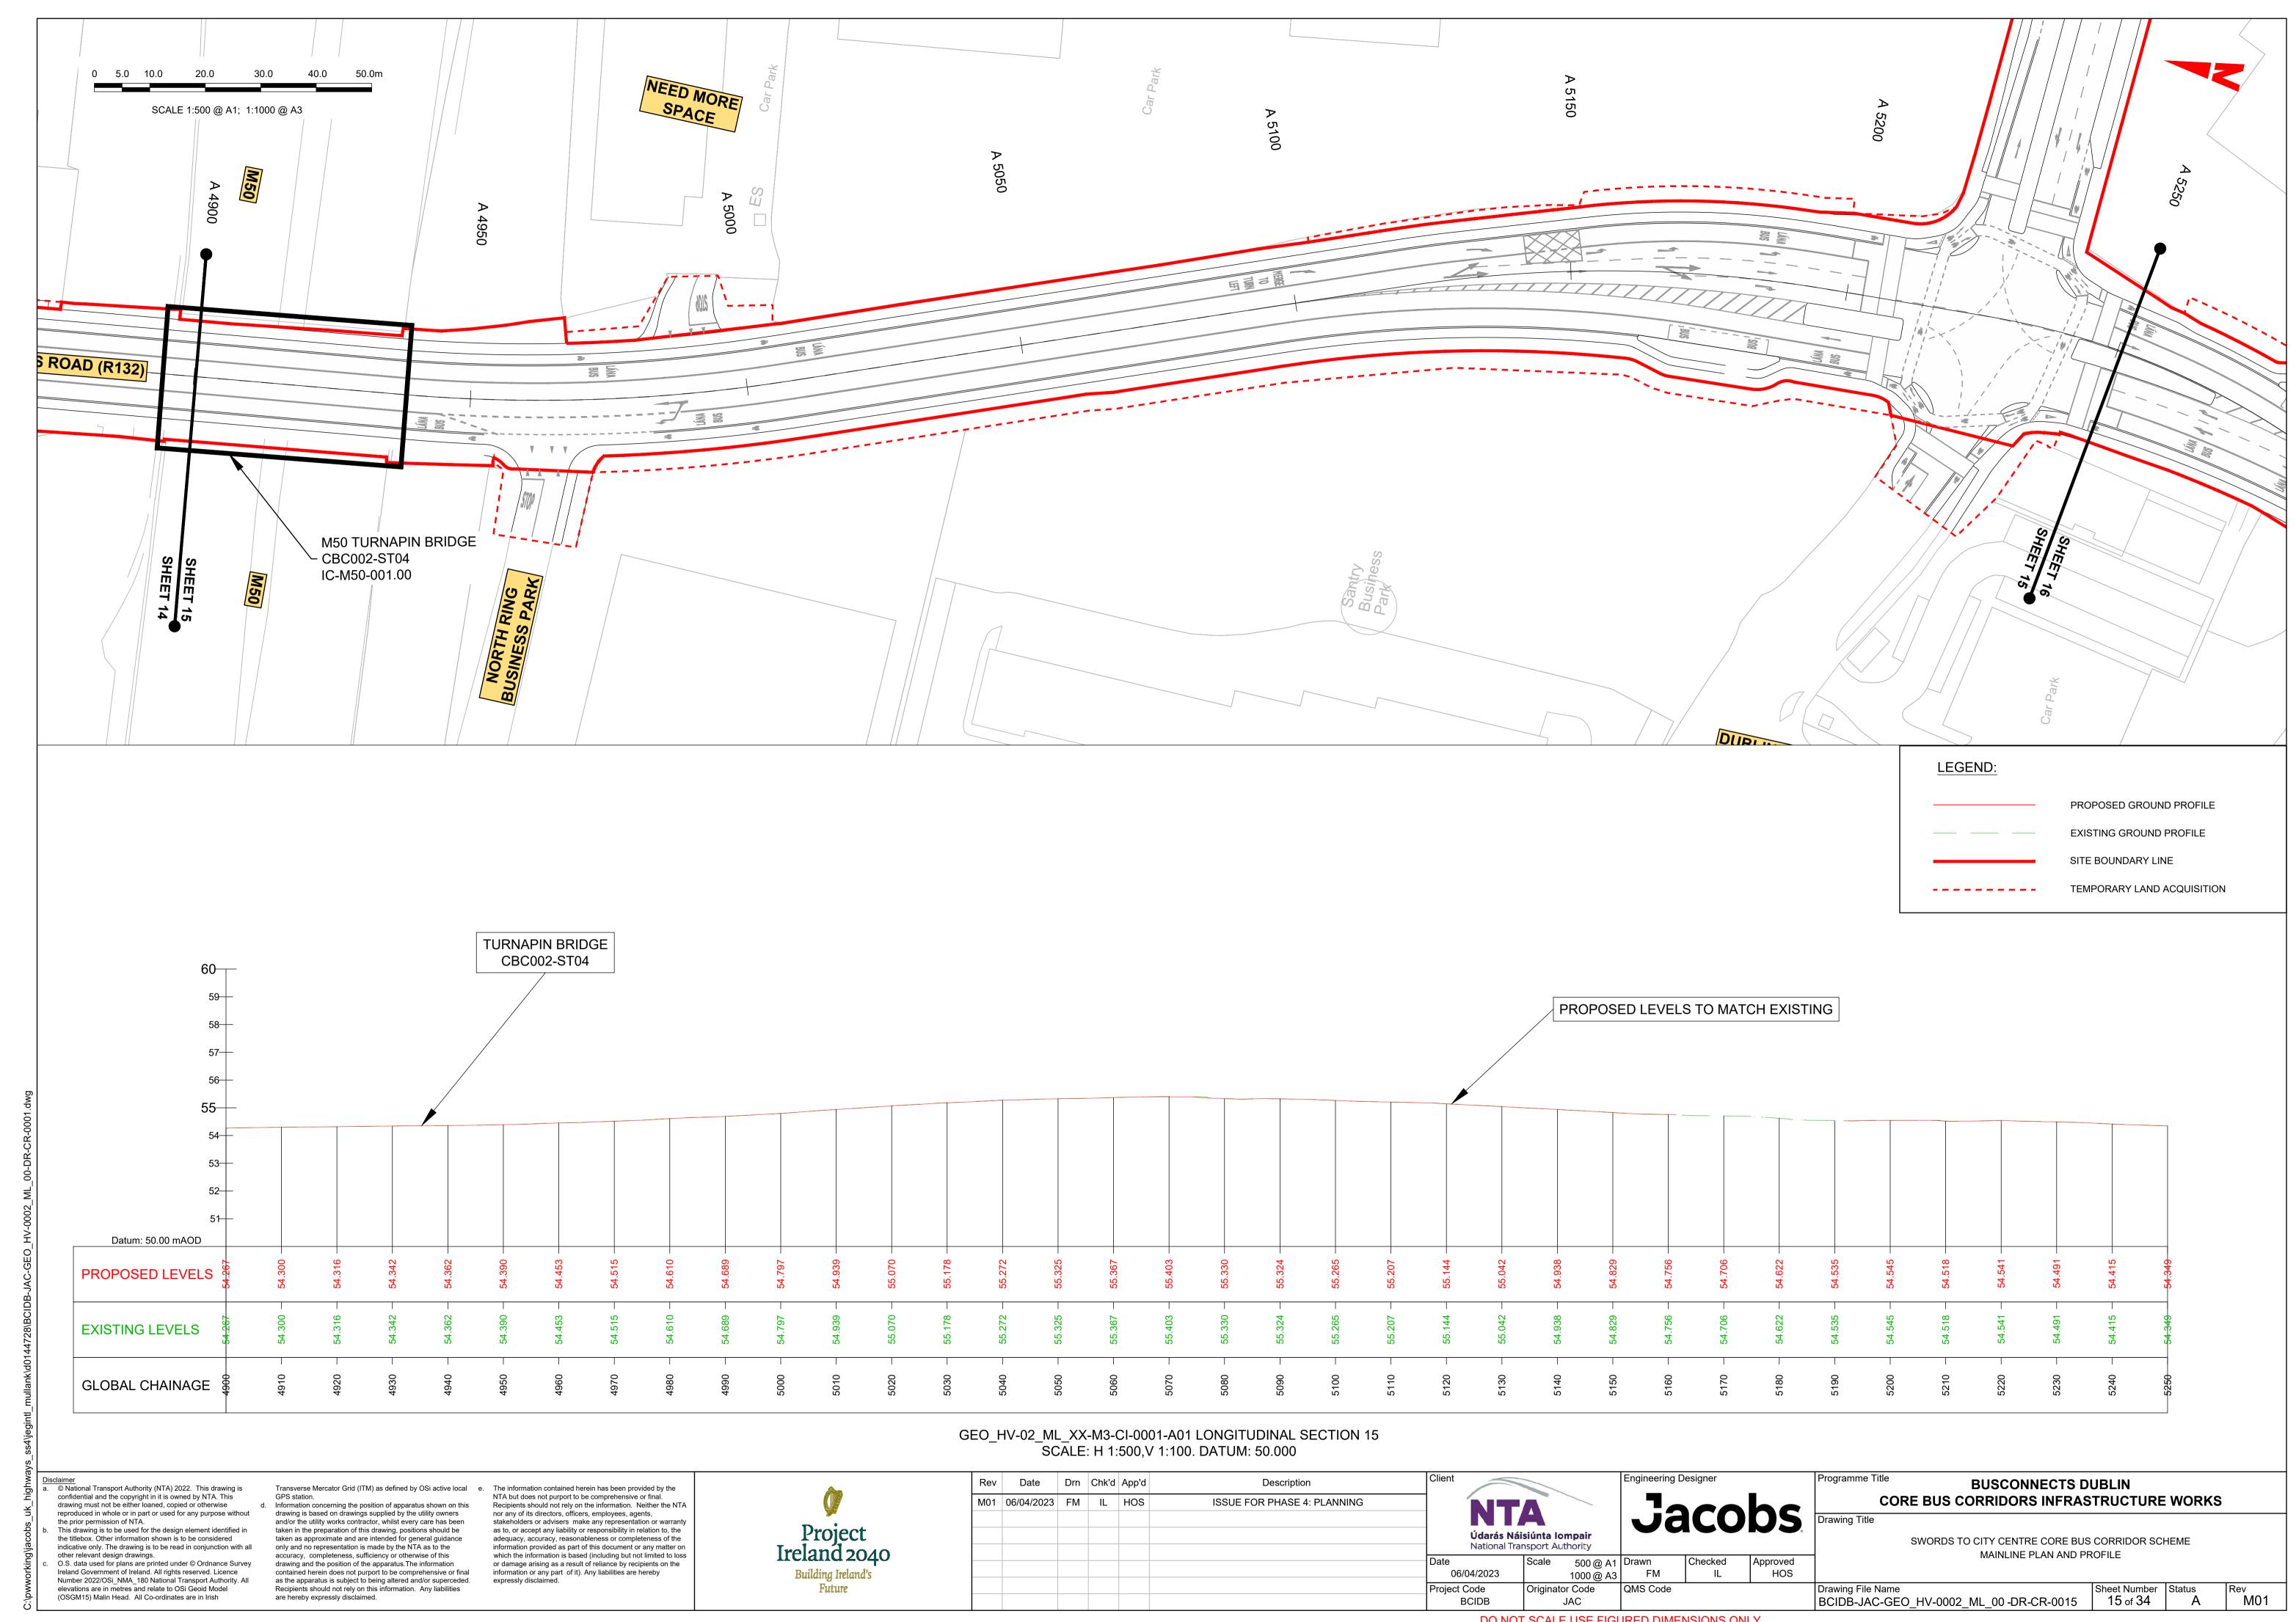


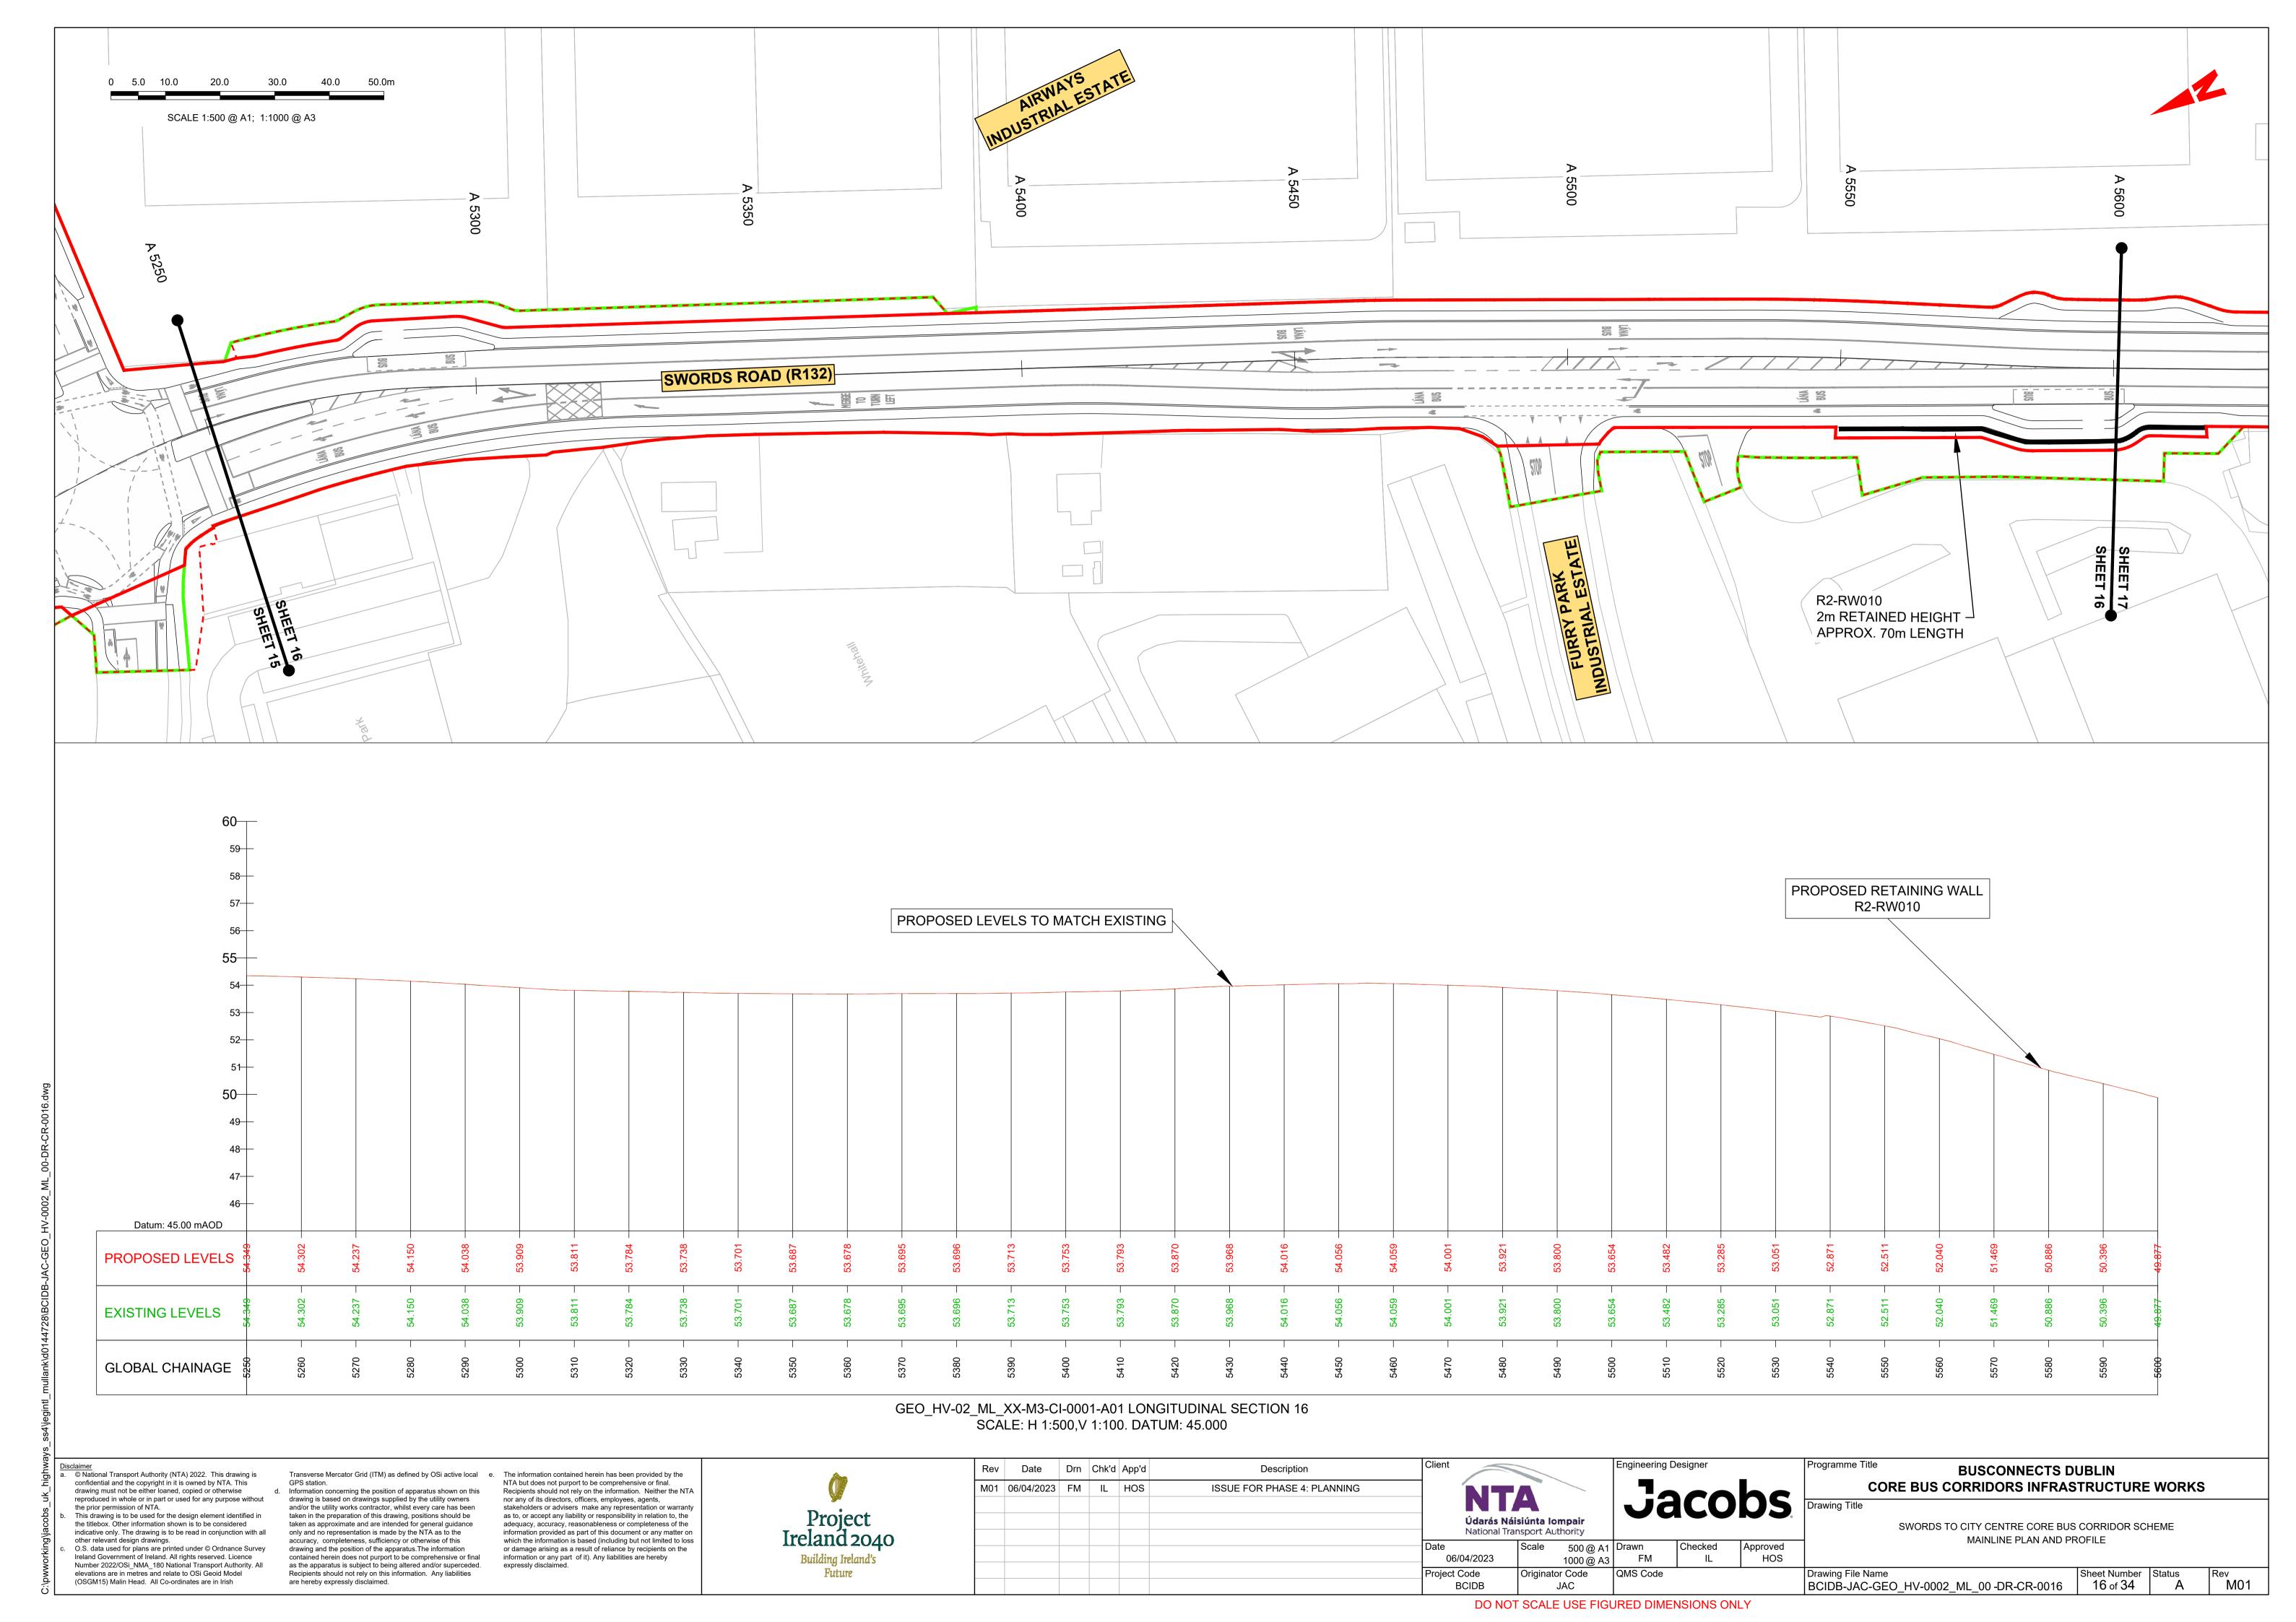

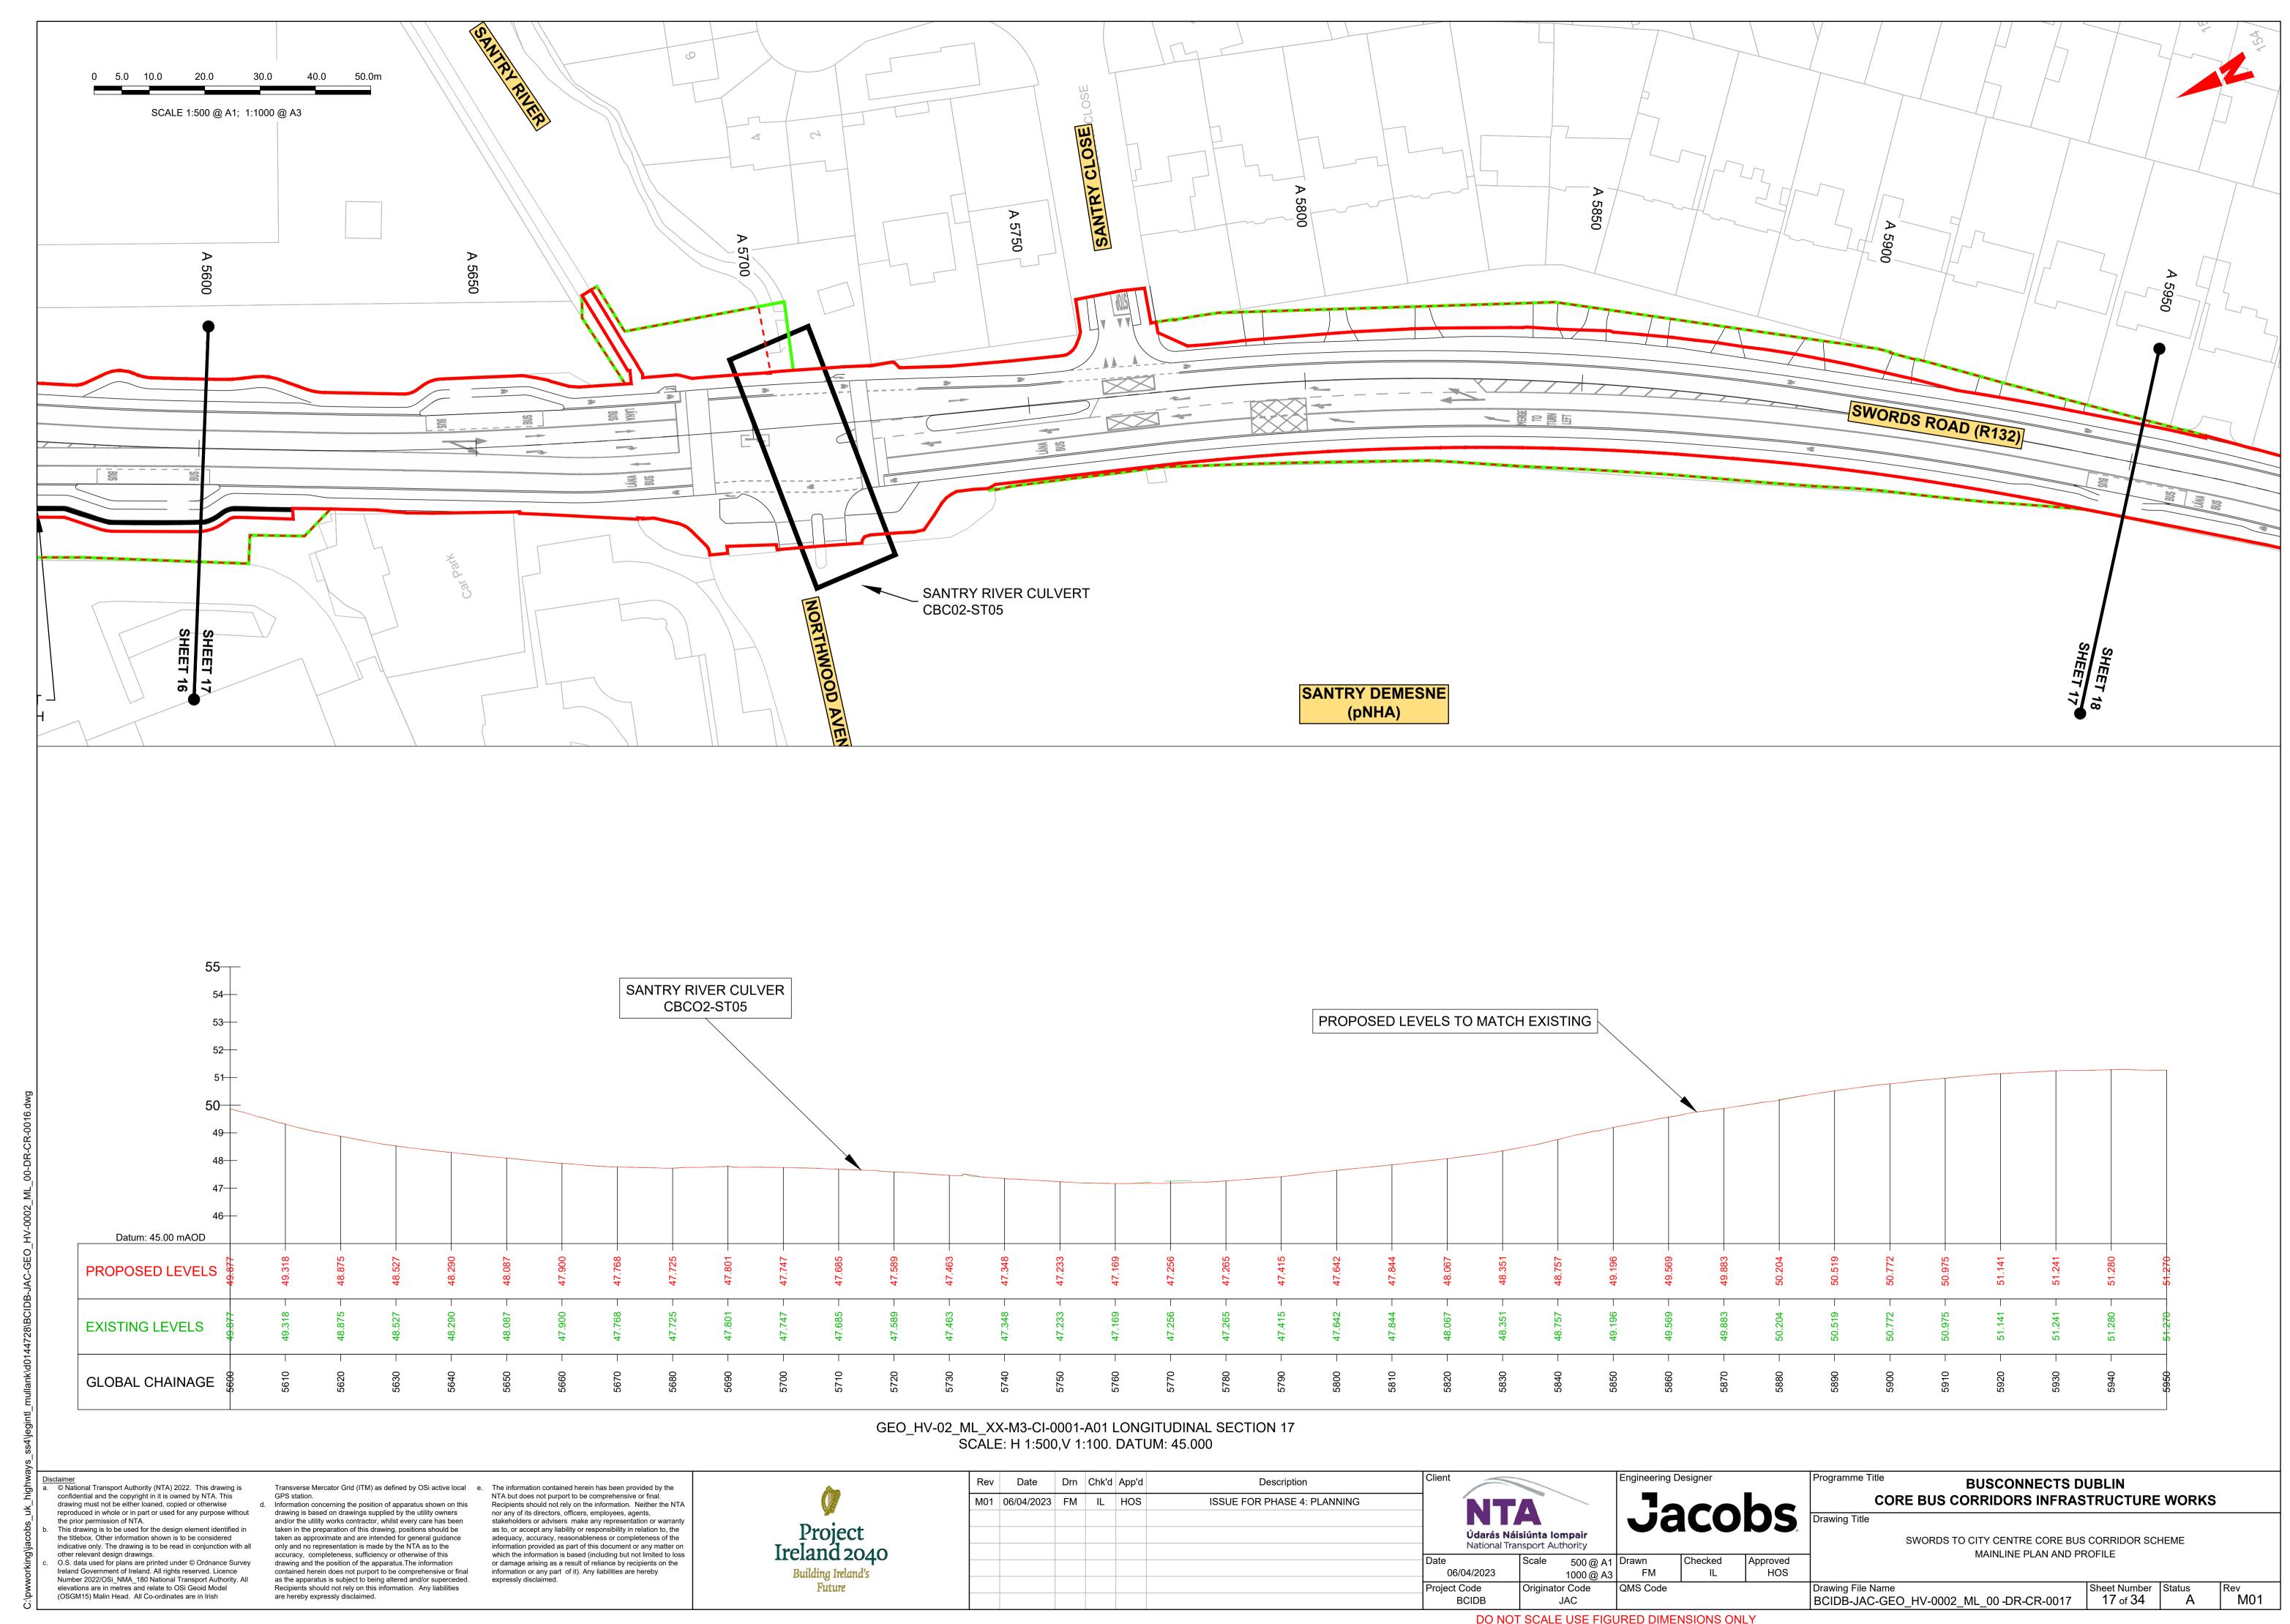


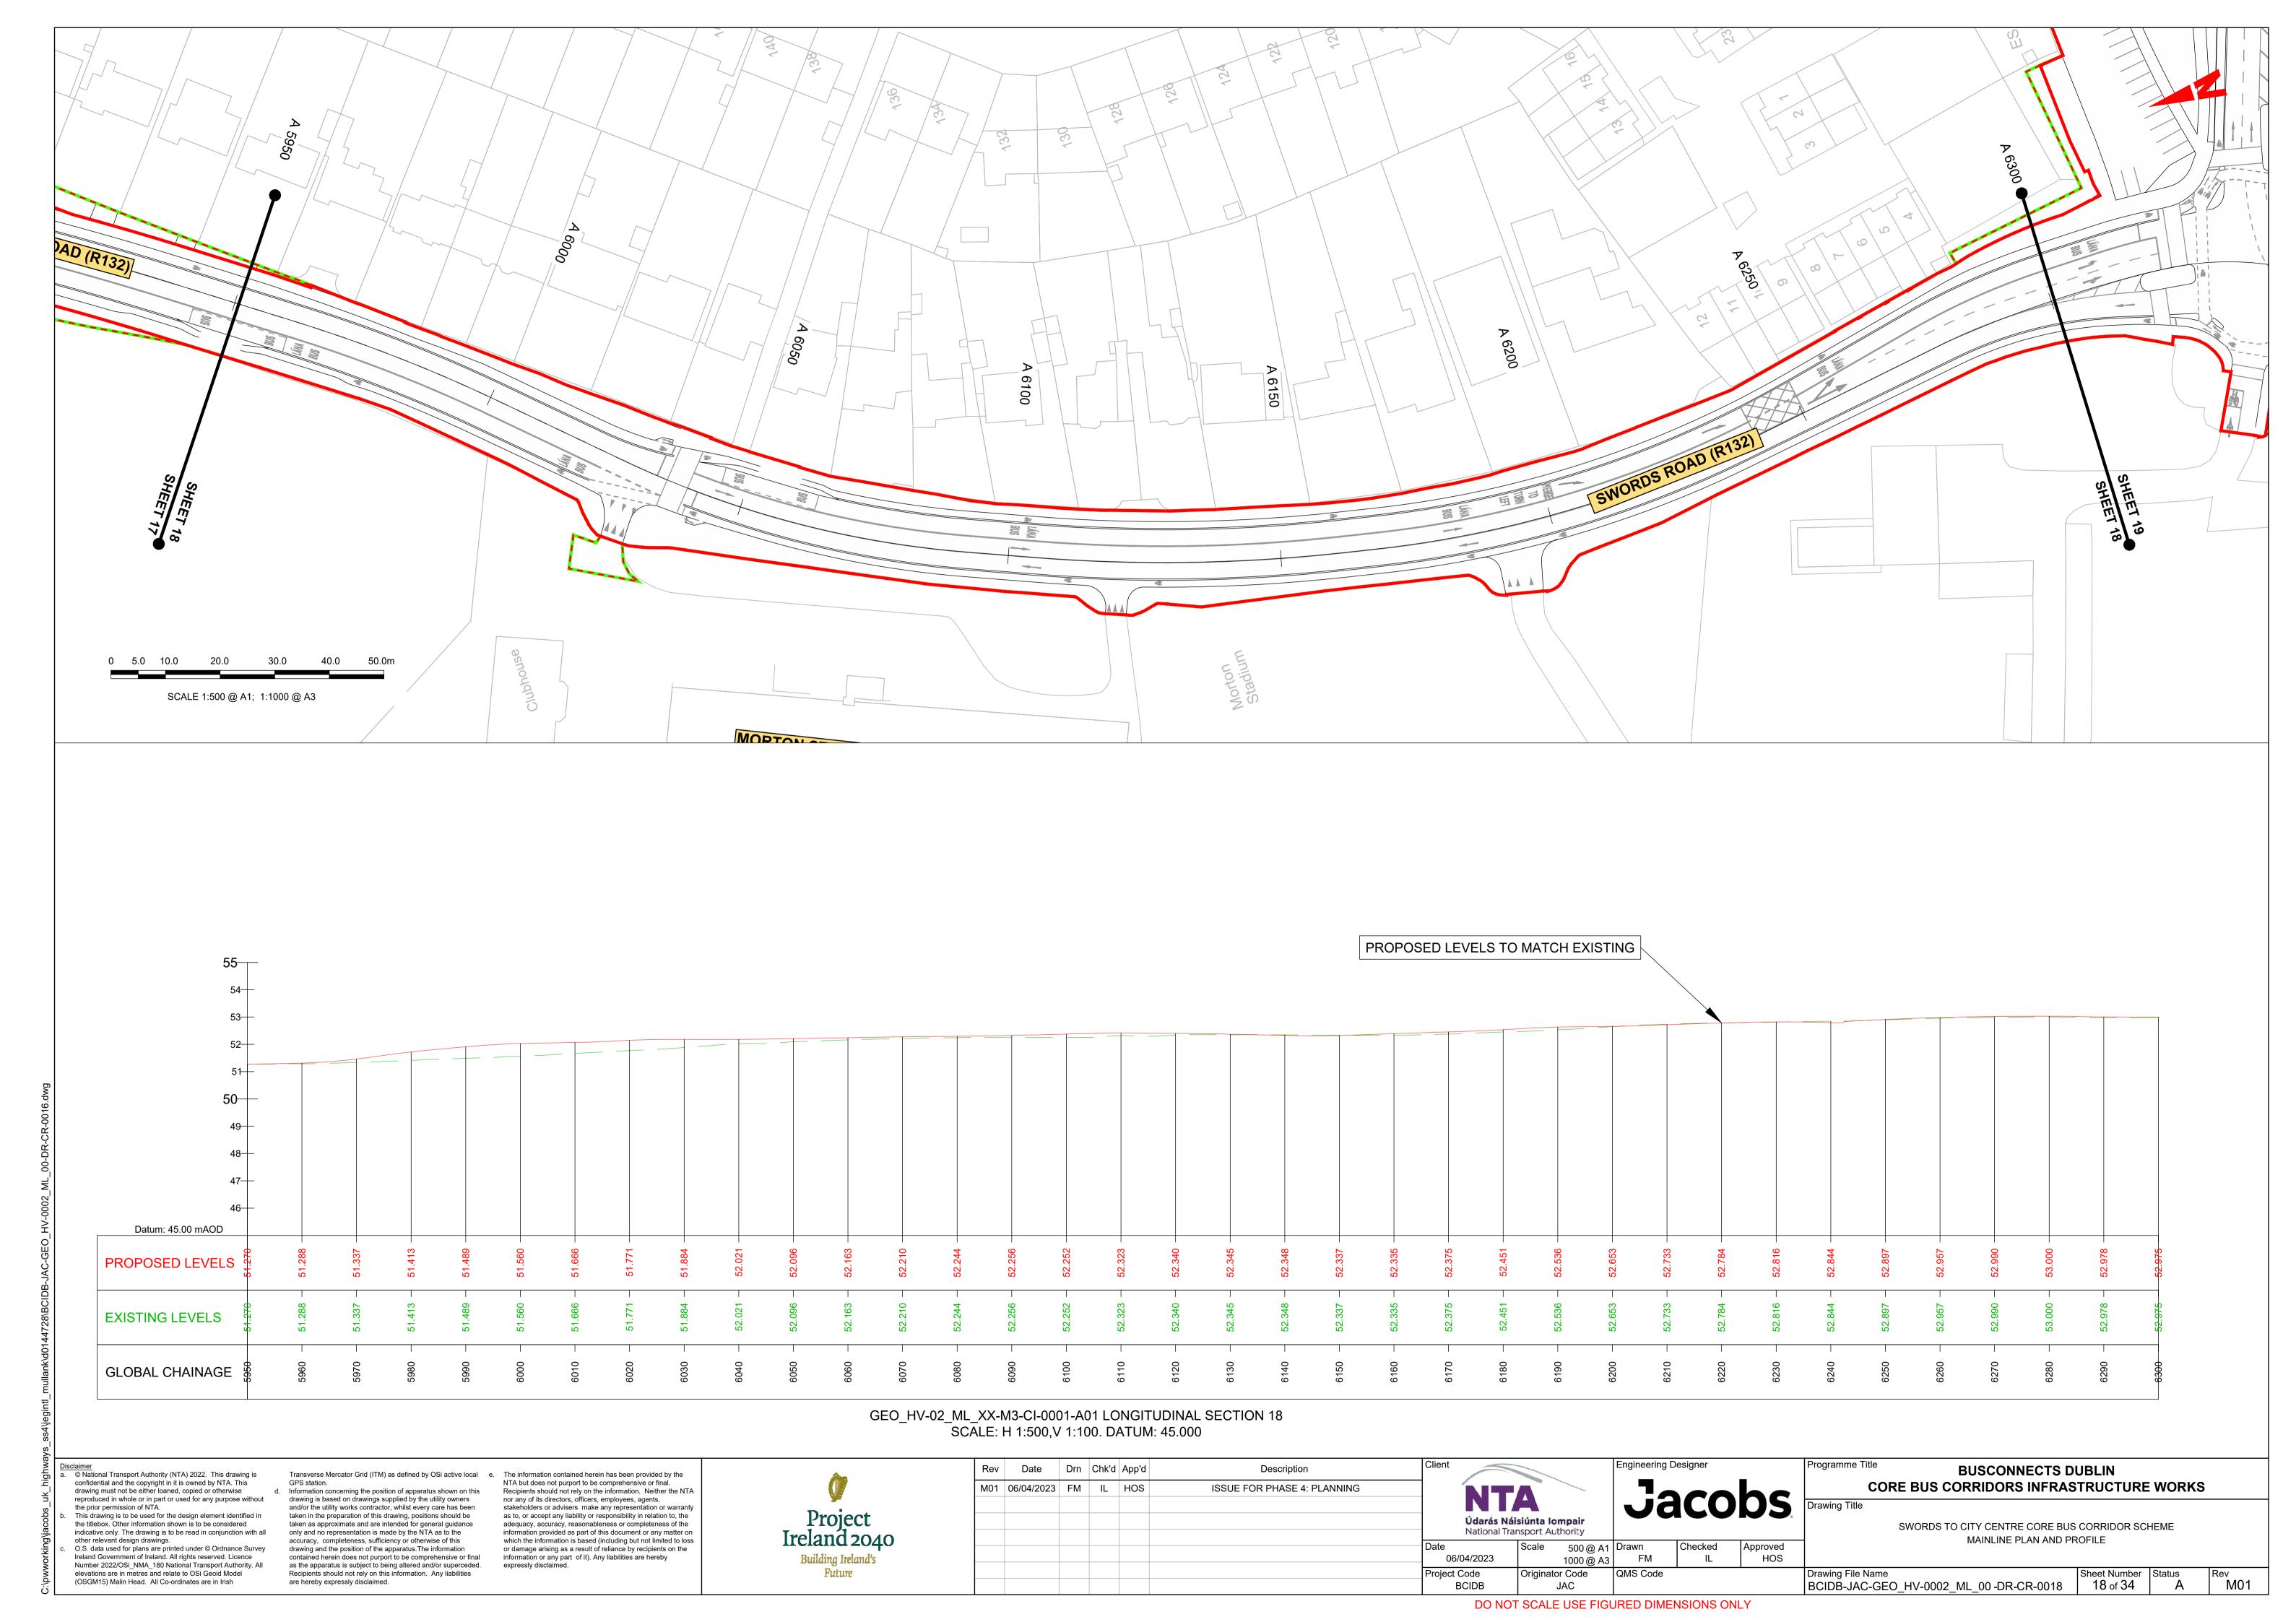


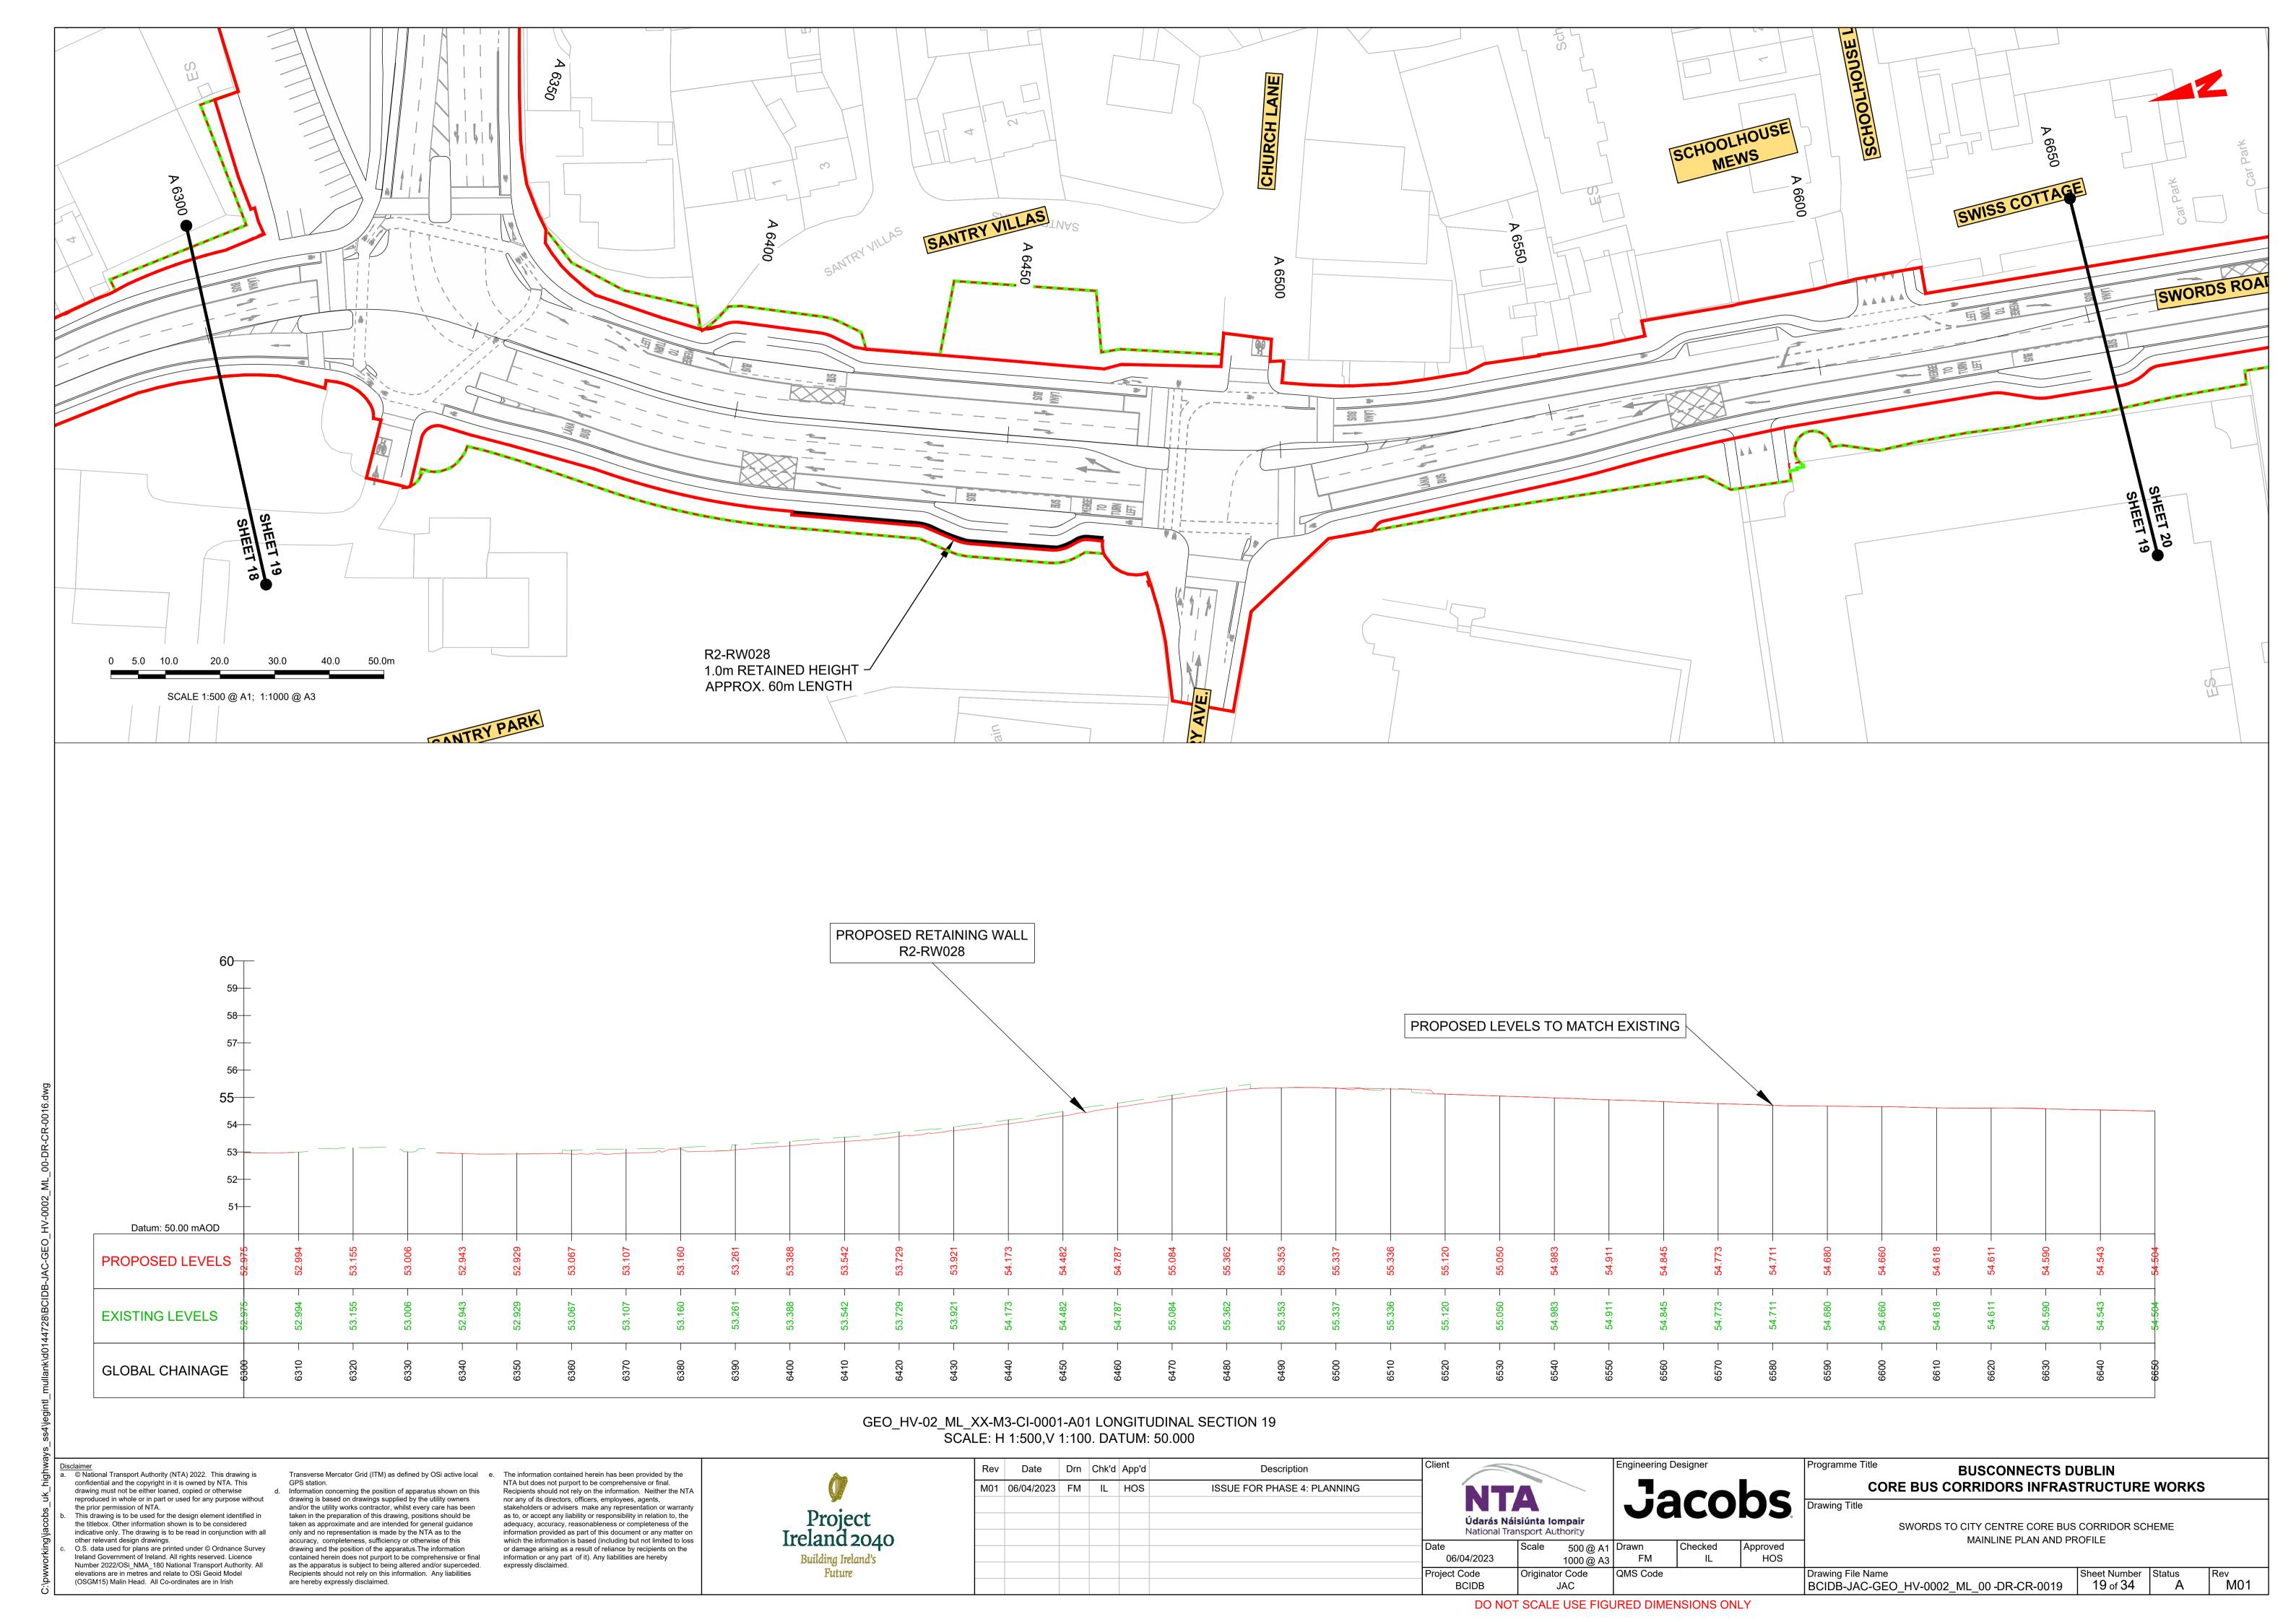

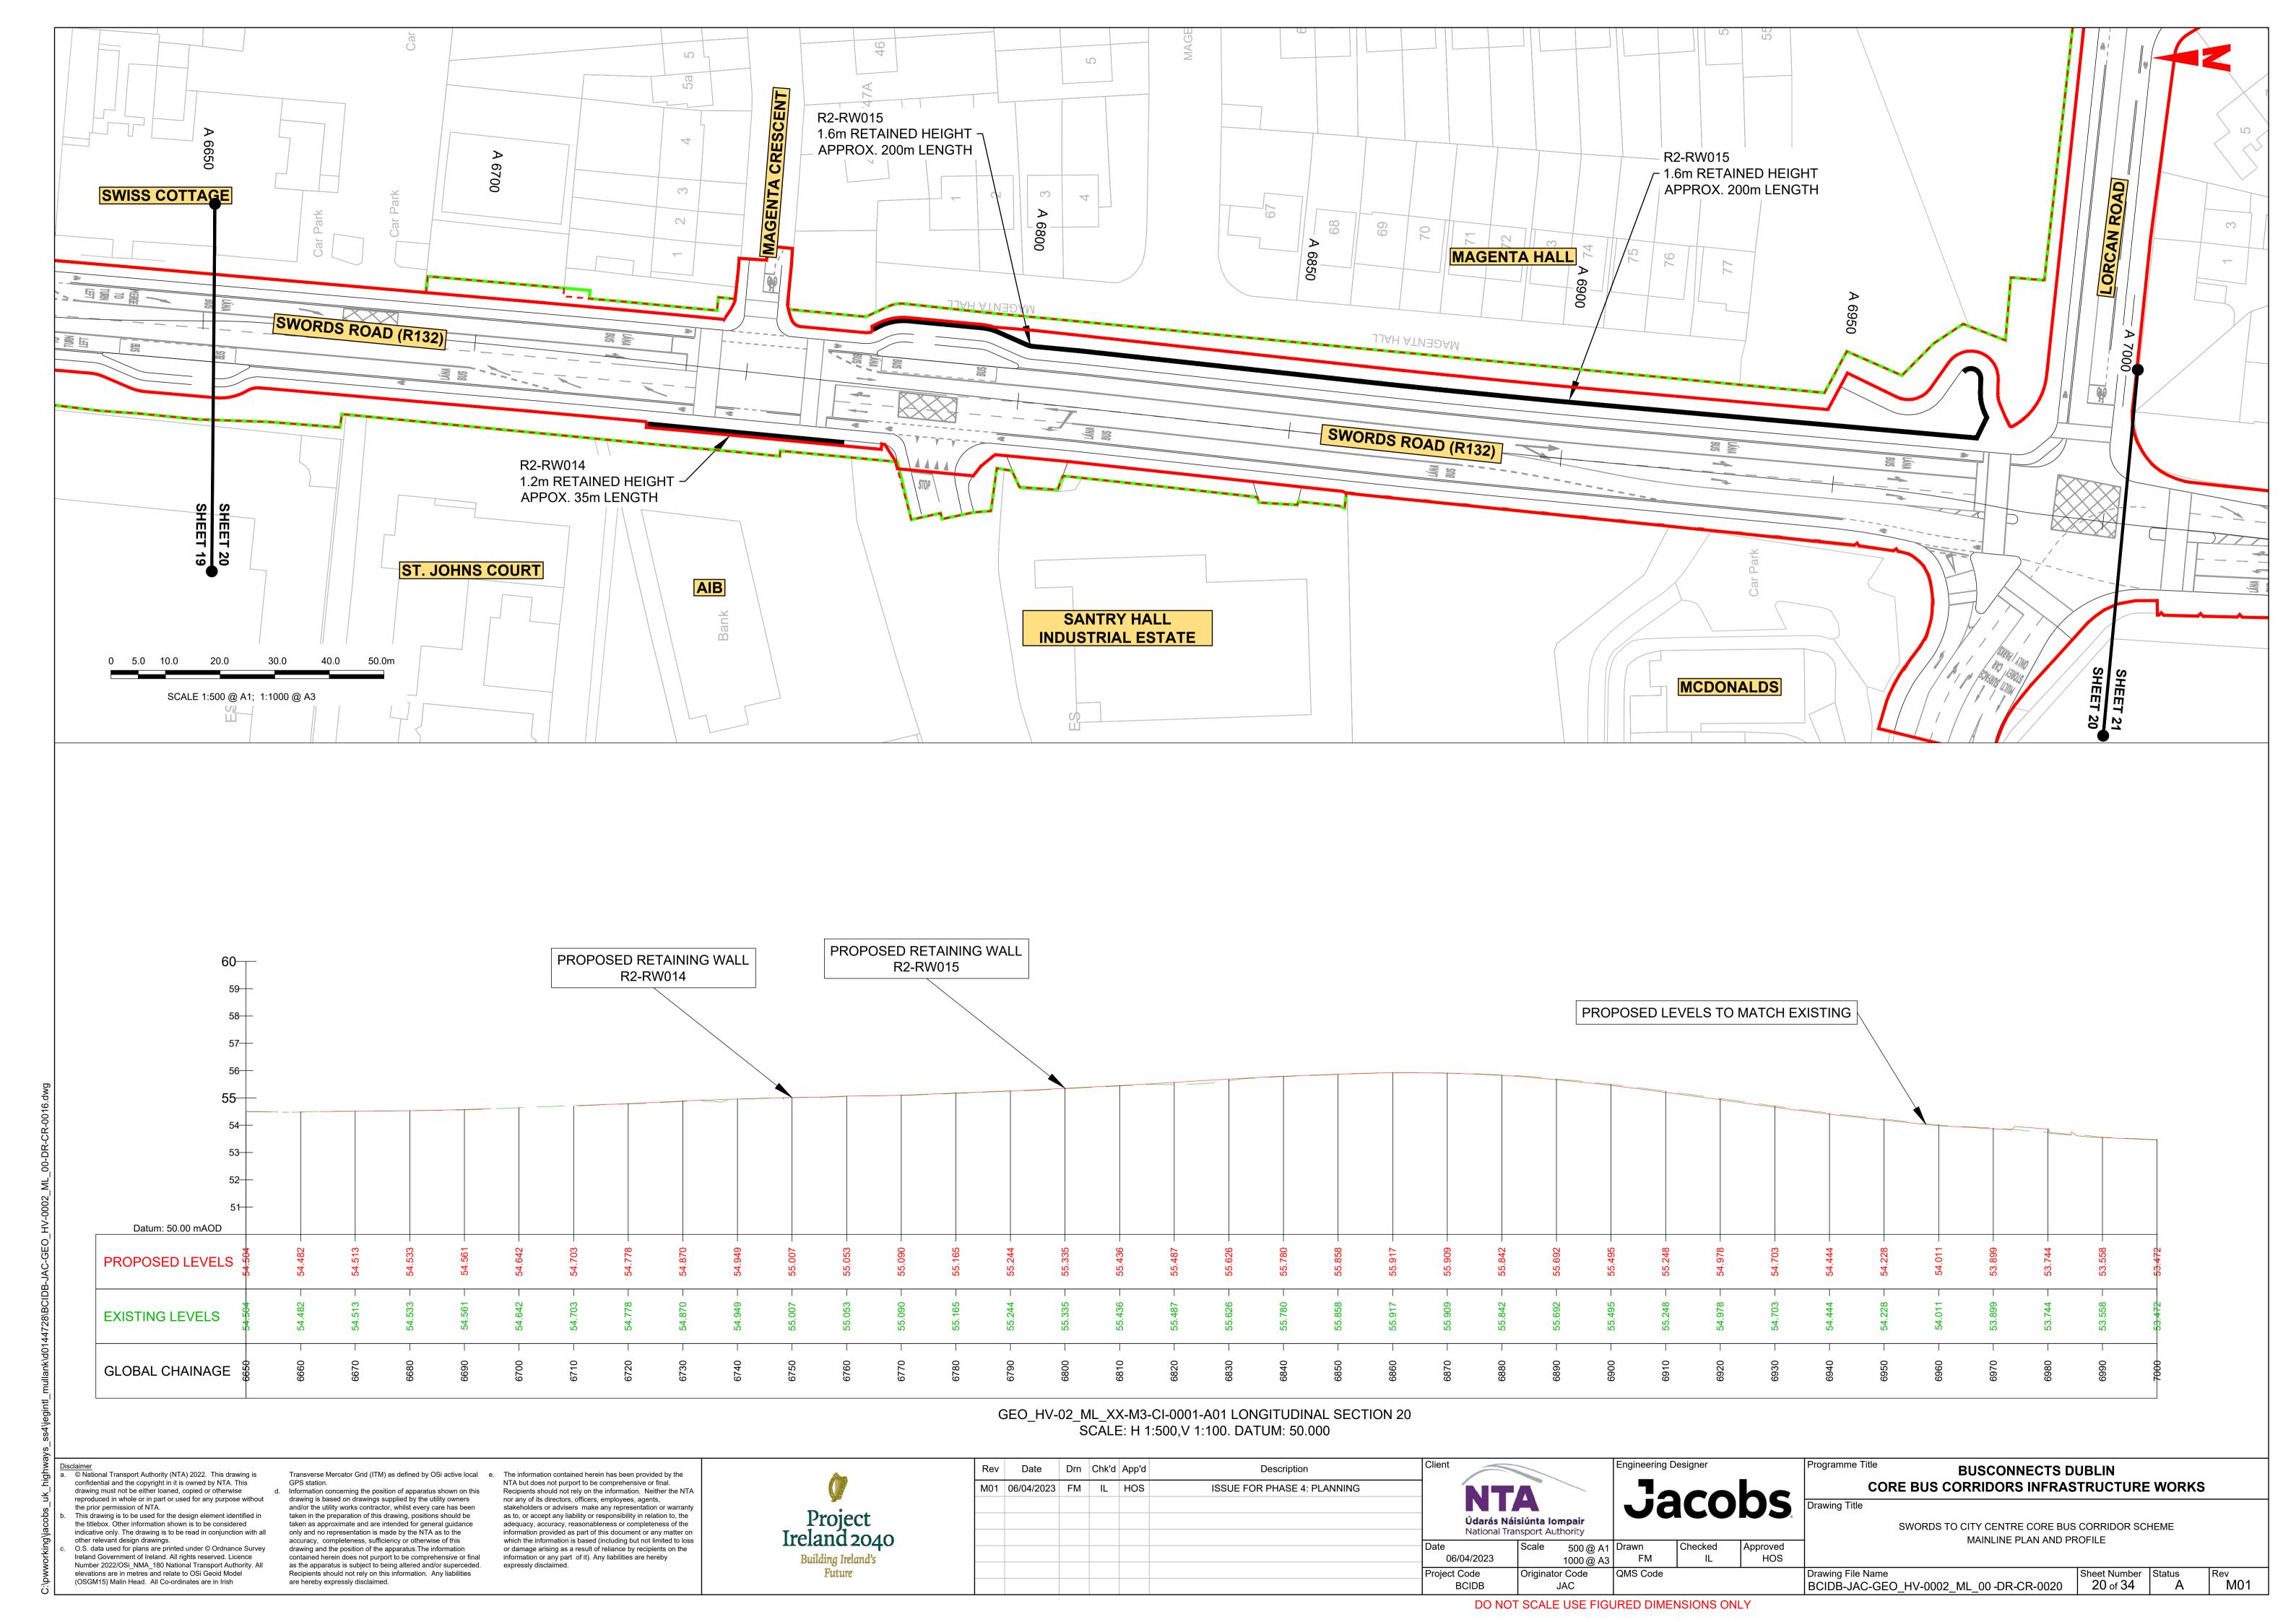



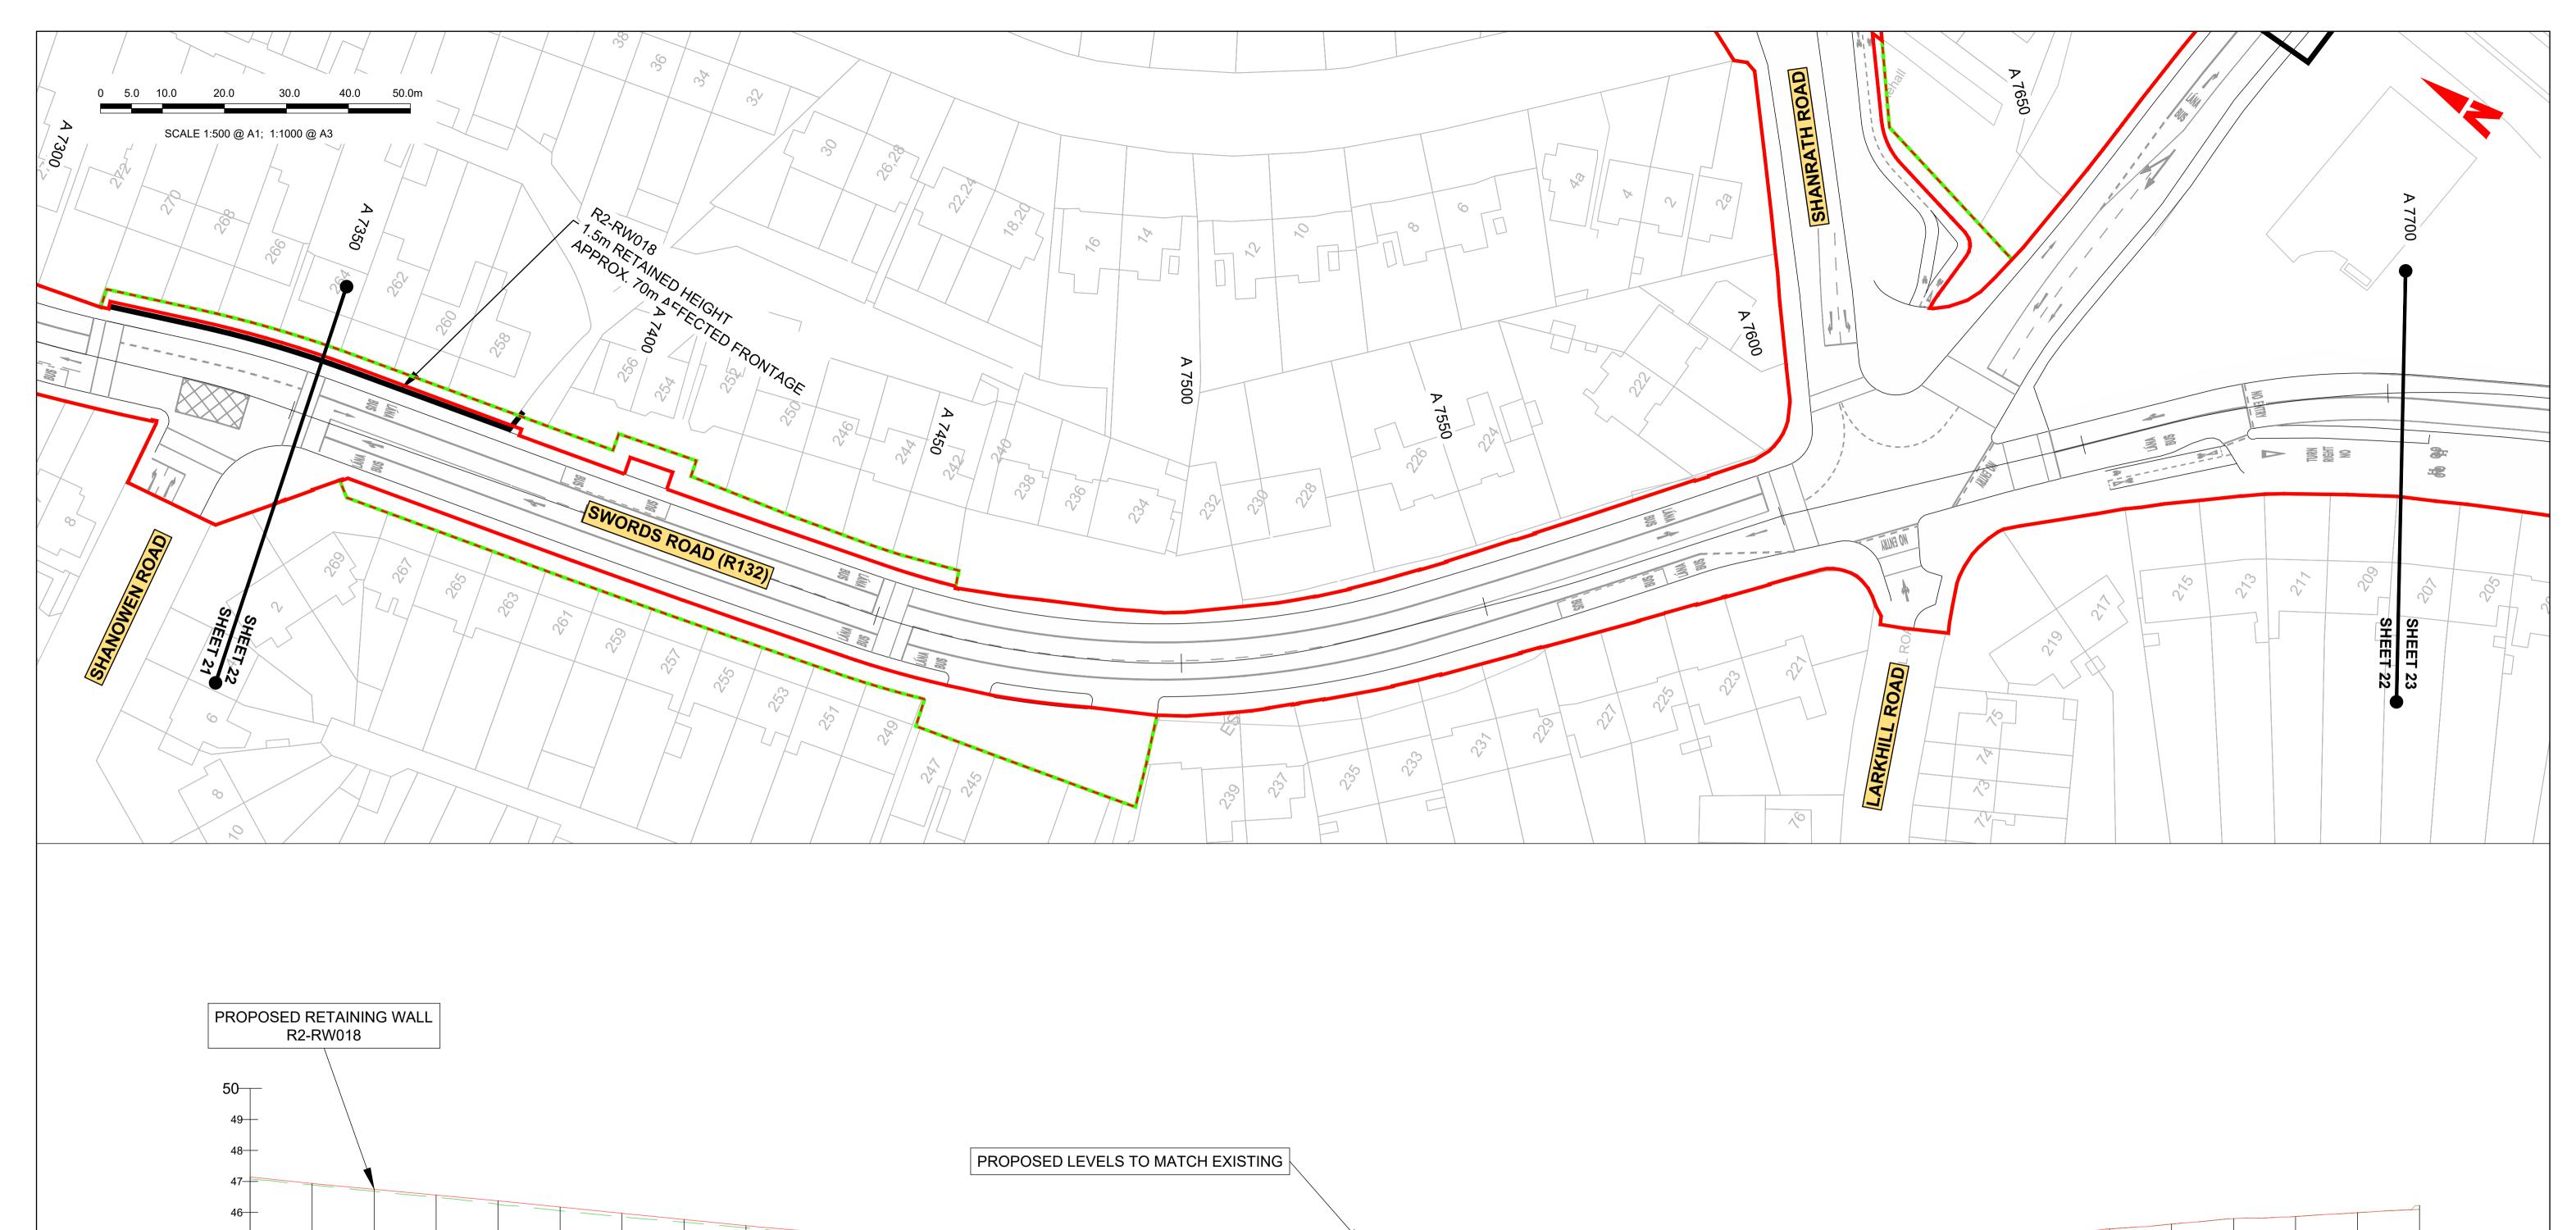

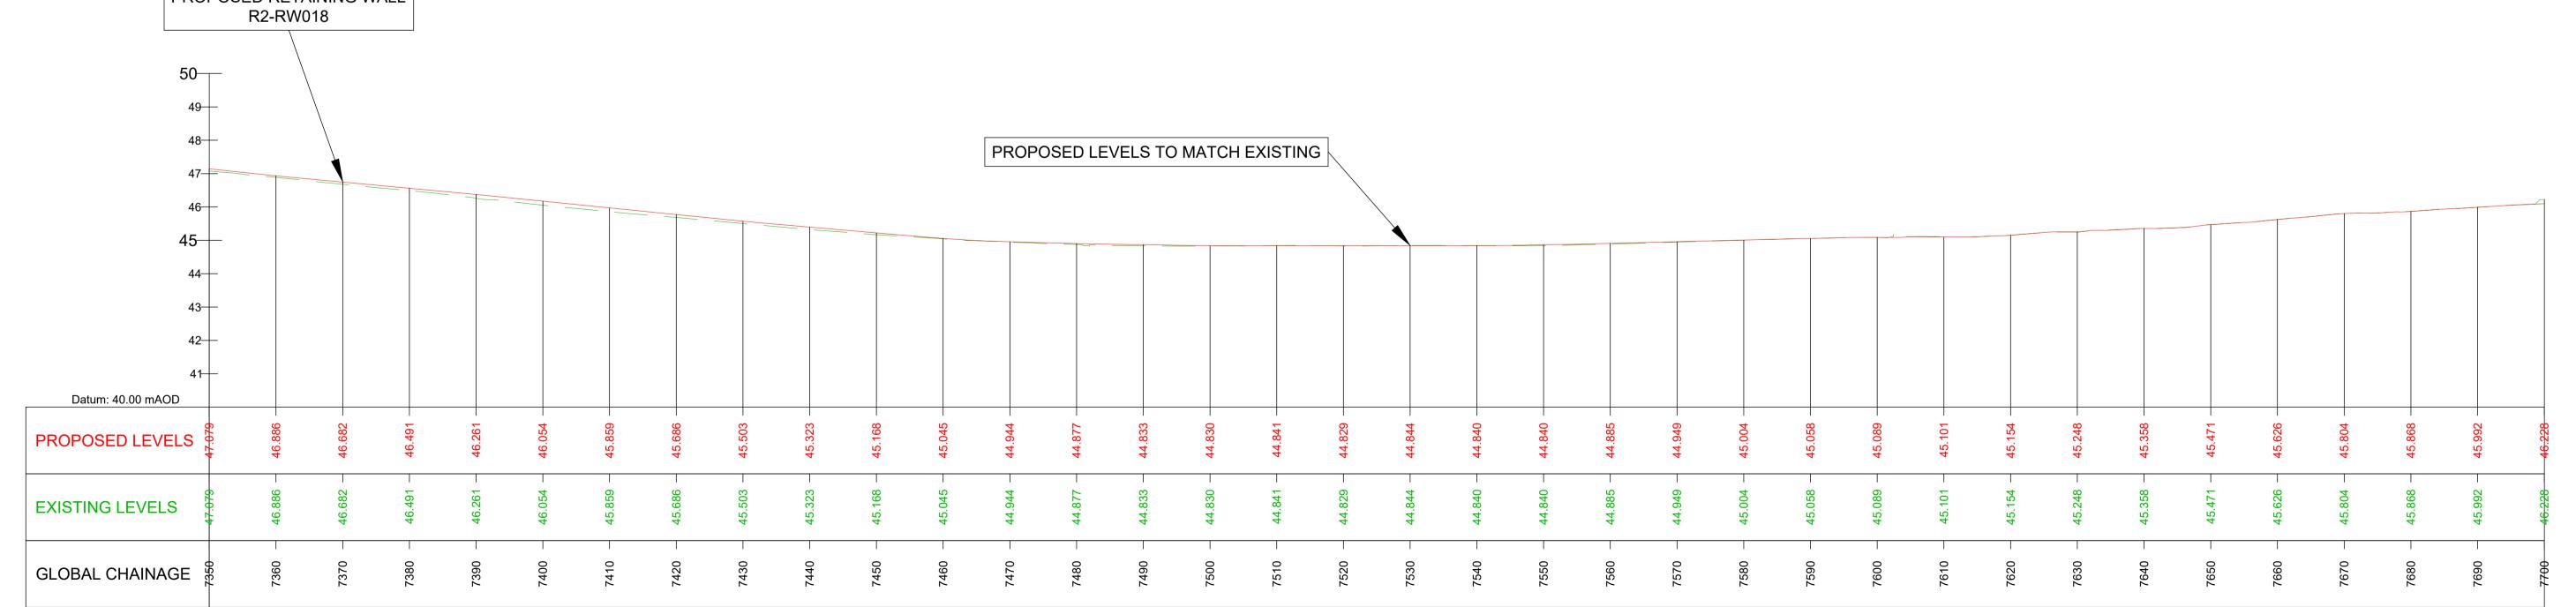

QMS Code

Description

GEO_HV-02_ML_XX-M3-CI-0001-A01 LONGITUDINAL SECTION 22 SCALE: H 1:500,V 1:100. DATUM: 40.000

indicative only. The drawing is to be read in conjunction with all other relevant design drawings. O.S. data used for plans are printed under © Ordnance Survey Ireland Government of Ireland. All rights reserved. Licence Number 2022/OSi_NMA_180 National Transport Authority. All

elevations are in metres and relate to OSi Geoid Model

(OSGM15) Malin Head. All Co-ordinates are in Irish

Transverse Mercator Grid (ITM) as defined by OSi active local e. The information contained herein has been provided by the GPS station. d. Information concerning the position of apparatus shown on this drawing is based on drawings supplied by the utility owners

are hereby expressly disclaimed.

and/or the utility works contractor, whilst every care has been taken in the preparation of this drawing, positions should be taken as approximate and are intended for general guidance only and no representation is made by the NTA as to the accuracy, completeness, sufficiency or otherwise of this drawing and the position of the apparatus. The information information or any part of it). Any liabilities are hereby contained herein does not purport to be comprehensive or final as the apparatus is subject to being altered and/or superceded. expressly disclaimed. Recipients should not rely on this information. Any liabilities

NTA but does not purport to be comprehensive or final. Recipients should not rely on the information. Neither the NTA nor any of its directors, officers, employees, agents, stakeholders or advisers make any representation or warranty as to, or accept any liability or responsibility in relation to, the adequacy, accuracy, reasonableness or completeness of the information provided as part of this document or any matter on which the information is based (including but not limited to loss or damage arising as a result of reliance by recipients on the

Rev Date Drn Chk'd App'd M01 06/04/2023 FM IL HOS

ISSUE FOR PHASE 4: PLANNING	Údarás Náisiúnta Iompair National Transport Authority		
	Date	Scale 500 @ A1	
	06/04/2023	1000 @ A3	
	Project Code	Originator Code	Τ

00 @ A1 Drawn

Checked Approved HOS Drawing File Name

BUSCONNECTS DUBLIN CORE BUS CORRIDORS INFRASTRUCTURE WORKS SWORDS TO CITY CENTRE CORE BUS CORRIDOR SCHEME

Sheet Number Status

22 of 34

MAINLINE PLAN AND PROFILE

BCIDB-JAC-GEO_HV-0002_ML_00 -DR-CR-0022

DO NOT SCALE USE FIGURED DIMENSIONS ONLY

FM

