

## **North East Elevation**

SCALE 1:250

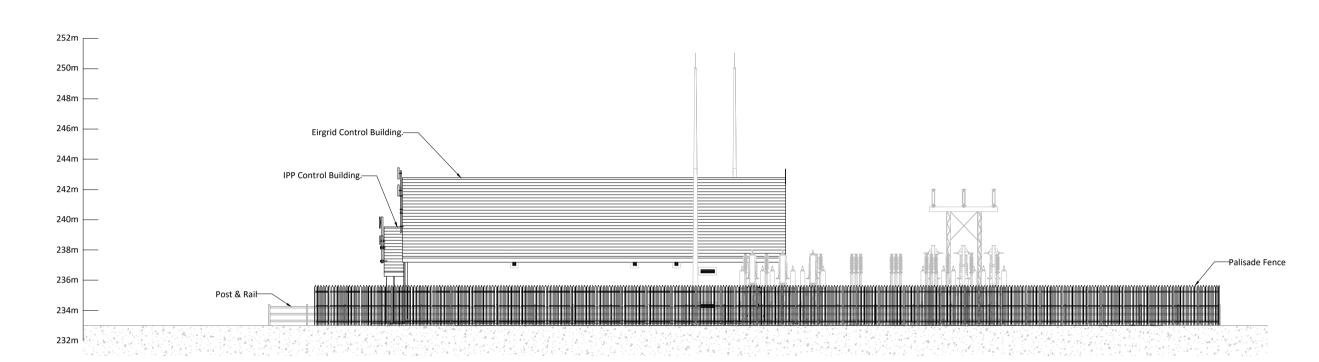


### **South West Elevation**

**SCALE 1:250** 

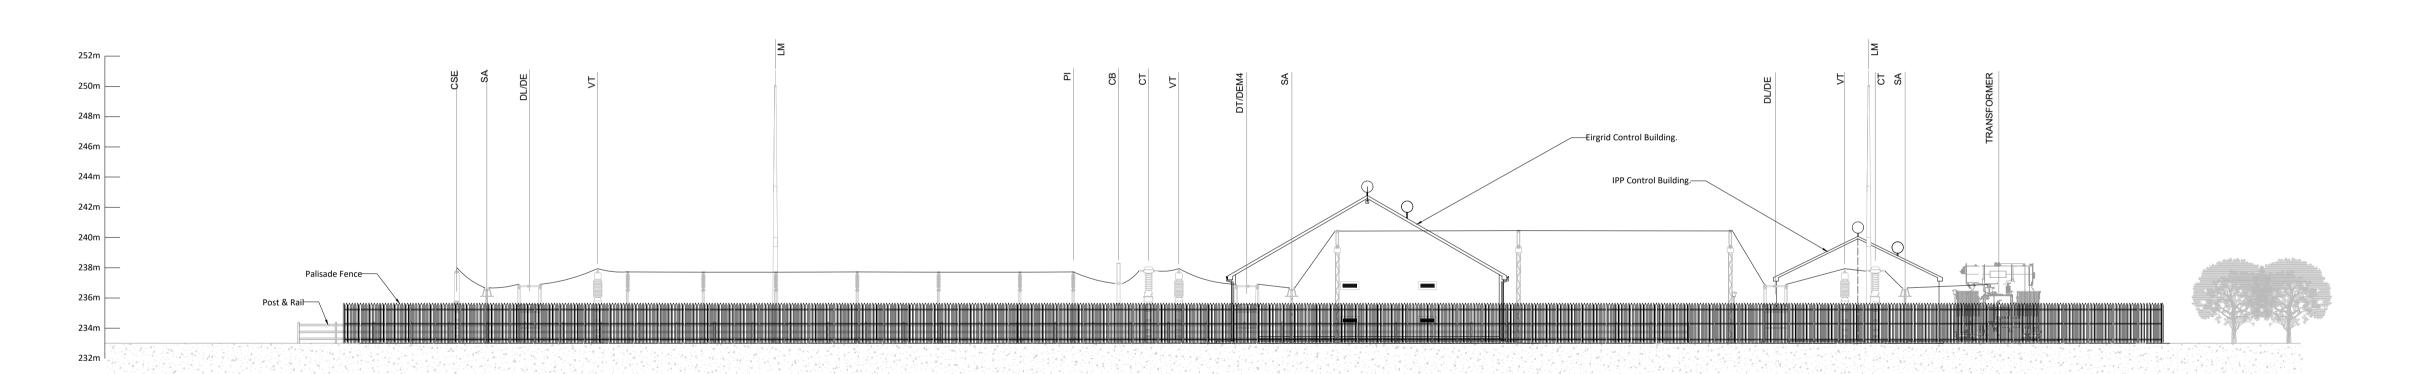

#### **South East Elevation**

**SCALE 1:250** 

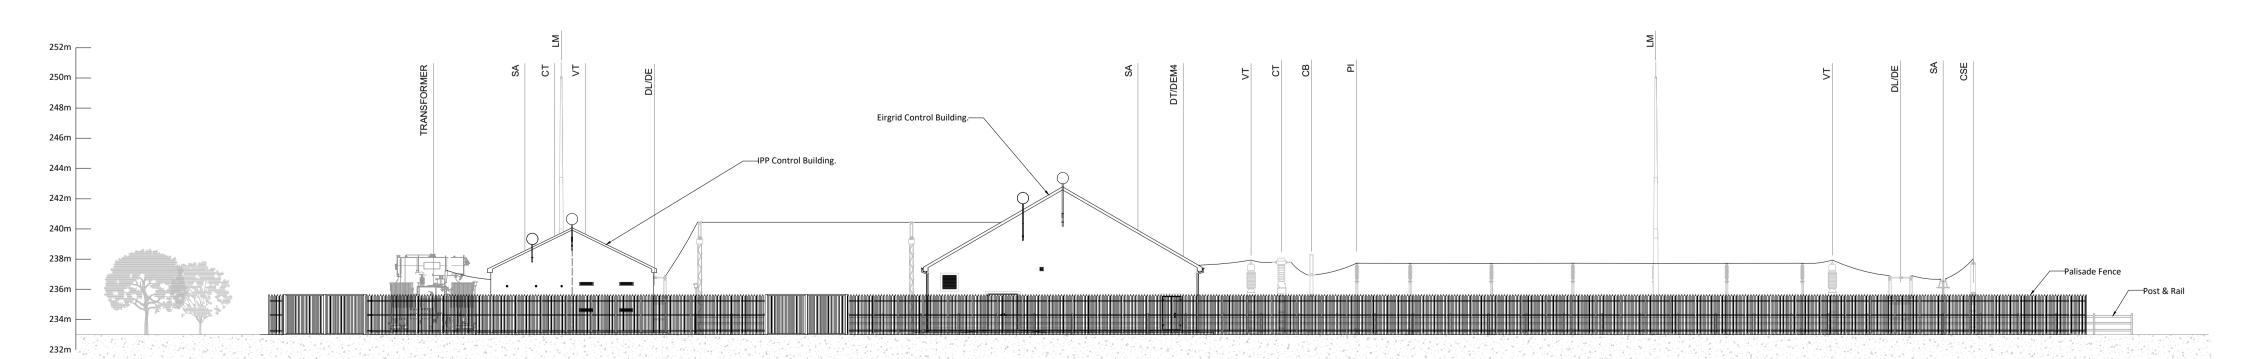

### **South West Elevation**

SCALE 1:250



Tel: 00353 66 7135710

Regional Office Basepoint Business Centre Stroudley Road, Basingstoke, Hampshire, RG24 8UP, UK Tel: 00 44 1256406664

# Dyrick Hill Wind Farm 110kV Grid Connection

CLIENT



CONSULTANTS

 Layout and Arrangements of Substation Building and Electrical Equipment is shown indicatively and for illustration purposes only.

- 2. Dimensions shown are as per current Eirgrid Specifications construction to reflect any revisions to EirGrid Specifications.
- 3. Final Specifications of Buildings and Electrical Equipment is to be as per EirGrid and ESB Specifications.
- 4. The Elevation of the Compound is indicative and will be finalised to project design to ensure Cut/Fill Earthworks associated with the construction of the Compound are

LEGEND: -

	Description
CSE	Cable Sealing End.
SA	Surge Arrester.
DL/DE	Line / Earth Disconnect.
VT	Voltage Transformer.
СТ	Current Transformer.
СВ	Circuit Breaker.
PI	Post Insulator.
LM	Lightning Mast.

#### ISSUE/REVISION

	P0	16.09.22	Issued For Planning
	I/R	DATE	DESCRIPTION
·			

PROJECT NUMBER

05-829

SHEET TITLE

**Proposed Station Elevations** 

SHEET NUMBER

05829-DR-180