

GENERAL LEGEND

BORD NA MONA OWNERSHIP BOUNDARY —

APPLICATION BOUNDARY —


EXISTING CHAINLINK FENCE —

PROPOSED CHAINLINK FENCE —

BORROW AREAS (Clay & sand & gravel) ▨

- NOTES:**
- FIGURED DIMENSIONS ONLY TO BE TAKEN FROM THIS DRAWING.
 - ALL DRAWINGS TO BE CHECKED BY THE CONTRACTOR ON SITE.
 - ENGINEER/EMPLOYERS REPRESENTATIVE, AS APPROPRIATE, TO BE INFORMED BY THE CONTRACTOR OF ANY DISCREPANCIES BEFORE ANY WORK COMMENCES.
 - THE CONTRACTOR SHALL UNDERTAKE A THOROUGH CHECK FOR THE ACTUAL LOCATION OF ALL SERVICES/UTILITIES, ABOVE AND BELOW GROUND, BEFORE ANY WORK COMMENCES.
 - ALL LEVELS SHOWN RELATE TO ORDNANCE SURVEY DATUM AT MALIN HEAD.

Co. Kildare
 OSI 1:5,000 SERIES SHEET NO'S:
 3187, 3188, 3253, 3254, 3318, 3319, 3381, 3382.
 Ordnance Survey Ireland Licence number CYAL50233107.
 © Ordnance Survey Ireland/Government of Ireland

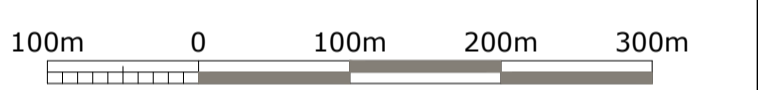

Rev	Date	Description	By	Chkd.
A	26.04.23	PLANNING ISSUE	MN	RH

Client:
Bord na Móna

Project:
 DREHID WASTE MANAGEMENT FACILITY FURTHER DEVELOPMENT

Title:
 SITE FENCING LAYOUT

Scale @ A1: 1:5,000

Prepared by: M. Nolan Checked: R. Hunt Date: November 22

Project Director: S. Tinnelly

Drawing Status: Planning

TOBIN
 CONSULTING ENGINEERS

Block 10-4, Blanchardstown Corporate Park,
 Dublin 15, Ireland.
 tel: +353-(0)1-8030406
 fax: +353-(0)1-8030409
 e-mail: dublin@tobin.ie
 www.tobin.ie

TOBIN Consulting Engineers will not be liable for any use of this document for any purpose other than that for which it was originally prepared and provided. Except where specifically agreed in writing by TOBIN Consulting Engineers, no copyright holder, in part of this document, may be reproduced or transmitted in any form and this document shall not be relied upon by any third party for any purpose.

Drawing No.: 11290-2006 Revision: A