


- SYMBOLS LEGEND**
- SPOT HEIGHTS ON FORMATION
 - SPOT HEIGHTS ON TOP OF BANK
 - EMBANKMENT
 - LEACHATE HEADWALL
 - GROUNDWATER PUMP STATION AND KIOSK

- NOTES :**
1. FIGURED DIMENSIONS ONLY TO BE TAKEN FROM THIS DRAWING.
 2. ALL DRAWINGS TO BE CHECKED BY THE CONTRACTOR ON SITE.
 3. ENGINEER/EMPLOYERS REPRESENTATIVE, AS APPROPRIATE, TO BE INFORMED BY THE CONTRACTOR OF ANY DISCREPANCIES BEFORE ANY WORK COMMENCES.
 4. THE CONTRACTOR SHALL UNDERTAKE A THOROUGH CHECK FOR THE ACTUAL LOCATION OF ALL SERVICES/UTILITIES, ABOVE AND BELOW GROUND, BEFORE ANY WORK COMMENCES.
 5. ALL LEVELS SHOWN RELATE TO ORDNANCE SURVEY DATUM AT MALIN HEAD.

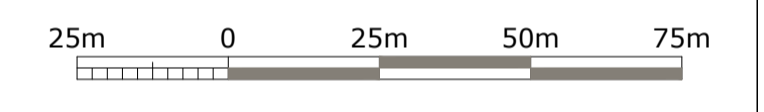

Rev	Date	Description	By	Chkd.
A	26.04.23	PLANNING ISSUE	MN	RH

Client:
Bord na Móna

Project:
DREHID WASTE MANAGEMENT FACILITY FURTHER DEVELOPMENT

Title:
LANDFILL PHASING PLAN

Scale @ A1: 1:1,250
Prepared by: M. Nolan
Checked: R. Hunt
Date: November 22
Project Director: S. Tinnelly
Drawing Status: Planning

TOBIN
CONSULTING ENGINEERS
Block 10-4, Blanchardstown Corporate Park,
Dublin 15, Ireland.
tel: +353-(0)1-8030406
fax: +353-(0)1-8030409
e-mail: dublin@tobin.ie
www.tobin.ie

PROPOSED LEACHATE HEADWALL
(Refer to Drg. No: 11290-2062 for details)

Drawing No.: 11290-2011
Revision: A