


GENERAL LEGEND

LEACHATE CIRCULATION PIPES AND WELLS	LANDFILL GAS EXTRACTION PIPES & WELLS
RECIRCULATED LEACHATE - PUMPED DELIVERY LINES	LANDFILL GAS COLLECTION RISING MAIN
INDICATIVE CABLE ROUTES	LANDFILL GAS COLLECTION COMPRESSED AIR LINE
OVERFLOW PIPEWORK	GAS FIELD CONNECTION MANIFOLD
QUADRANT BOUNDARIES	
LEACHATE RECIRCULATION WELLS REQUIRING HYDROSTATIC TRANSDUCER INSTALLATION	

- NOTES:**
- FIGURED DIMENSIONS ONLY TO BE TAKEN FROM THIS DRAWING.
 - ALL DRAWINGS TO BE CHECKED BY THE CONTRACTOR ON SITE.
 - ENGINEER/EMPLOYERS REPRESENTATIVE, AS APPROPRIATE, TO BE INFORMED BY THE CONTRACTOR OF ANY DISCREPANCIES BEFORE ANY WORK COMMENCES.
 - THE CONTRACTOR SHALL UNDERTAKE A THOROUGH CHECK FOR THE ACTUAL LOCATION OF ALL SERVICES/UTILITIES, ABOVE AND BELOW GROUND, BEFORE ANY WORK COMMENCES.
 - ALL LEVELS SHOWN RELATE TO ORDNANCE SURVEY DATUM AT MALIN HEAD.

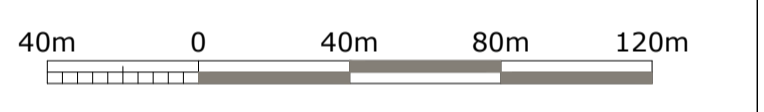

Rev	Date	Description	By	Chkd.
A	26.04.23	PLANNING ISSUE	MN	RH

Client:
Bord na Móna

Project:
DREHID WASTE MANAGEMENT FACILITY FURTHER DEVELOPMENT

Title:
LANDFILL GAS & LEACHATE RECIRCULATION LAYOUT

Scale @ A1: 1:2,500
 Prepared by: M. Nolan
 Checked by: R. Hunt
 Date: November 22
 Project Director: S. Tinnelly
 Drawing Status: Planning

TOBIN
CONSULTING ENGINEERS
 Block 10-4, Blanchardstown Corporate Park,
 Dublin 15, Ireland.
 tel: +353-(0)1-8030406
 fax: +353-(0)1-8030409
 e-mail: dublin@tobin.ie
 www.tobin.ie

Drawing No.: 11290-2013
 Revision: A