


GENERAL LEGEND

BORD NA MÓNA OWNERSHIP BOUNDARY	APPLICATION BOUNDARY
PROPOSED SURFACE WATER SWALE	PROPOSED LEACHATE COLLECTION NETWORK
PROPOSED FOUL GRAVITY MAIN	PROPOSED FOUL RISING MAIN ROUTES
PROPOSED SURFACE WATER NETWORK	PROPOSED SURFACE WATER FILTER DRAIN

- NOTES:**
- FIGURED DIMENSIONS ONLY TO BE TAKEN FROM THIS DRAWING.
 - ALL DRAWINGS TO BE CHECKED BY THE CONTRACTOR ON SITE.
 - ENGINEER/EMPLOYERS REPRESENTATIVE, AS APPROPRIATE, TO BE INFORMED BY THE CONTRACTOR OF ANY DISCREPANCIES BEFORE ANY WORK COMMENCES.
 - THE CONTRACTOR SHALL UNDERTAKE A THOROUGH CHECK FOR THE ACTUAL LOCATION OF ALL SERVICES/UTILITIES, ABOVE AND BELOW GROUND, BEFORE ANY WORK COMMENCES.
 - ALL LEVELS SHOWN RELATE TO ORDNANCE SURVEY DATUM AT MALIN HEAD.

Co. Kildare
 OSI 1:5,000 SERIES SHEET NO'S:
 3187, 3188, 3253, 3254, 3318, 3319, 3381, 3382.
 Ordnance Survey Ireland Licence number CYAL50233107.
 © Ordnance Survey Ireland/Government of Ireland

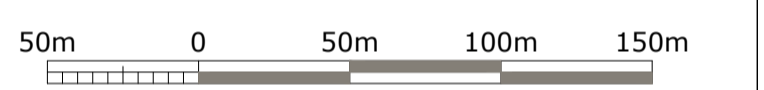

Rev	Date	Description	By	Chkd.
A	26.04.23	PLANNING ISSUE	MN	RH

Client:
Bord na Móna

Project:
 DREHID WASTE MANAGEMENT FACILITY FURTHER DEVELOPMENT

Title:
 SURFACE WATER & FOUL DRAINAGE MASTER PLAN

Scale @ A1: 1:2,500
 Prepared by: M. Nolan
 Checked: R. Hunt
 Date: November 22
 Project Director: S. Tinnelly
 Drawing Status: Planning

TOBIN
 CONSULTING ENGINEERS
 Block 10-4, Blanchardstown Corporate Park,
 Dublin 15, Ireland.
 tel: +353-(0)1-8030406
 fax: +353-(0)1-8030409
 e-mail: dublin@tobin.ie
 www.tobin.ie

Drawing No.: 11290-2014
 Revision: A