


- NOTES:**
- FIGURED DIMENSIONS ONLY TO BE TAKEN FROM THIS DRAWING.
 - ALL DRAWINGS TO BE CHECKED BY THE CONTRACTOR ON SITE
 - ENGINEER/EMPLOYERS REPRESENTATIVE, AS APPROPRIATE, TO BE INFORMED BY THE CONTRACTOR OF ANY DISCREPANCIES BEFORE ANY WORK COMMENCES
 - THE CONTRACTOR SHALL UNDERTAKE A THOROUGH CHECK FOR THE ACTUAL LOCATION OF ALL SERVICES/UTILITIES, ABOVE AND BELOW GROUND, BEFORE ANY WORK COMMENCES
 - ALL LEVELS SHOWN RELATE TO ORDNANCE SURVEY DATUM AT MALIN HEAD

GENERAL LEGEND

BORD NA MÓNA OWNERSHIP BOUNDARY	APPLICATION BOUNDARY
PROPOSED SURFACE WATER SWALE	PROPOSED SURFACE WATER FILTER DRAIN
PROPOSED FOUL GRAVITY MAIN	PROPOSED FOUL RISING MAIN
PROPOSED SURFACE WATER NETWORK	PROPOSED LEACHATE COLLECTION NETWORK
PROPOSED WATERMAIN	PROPOSED FIREMAIN
PROPOSED UNDERGROUND CABLE DIVERSION	PROPOSED GAS RING MAIN
PROPOSED ESB & COMMS DUCT	PROPOSED HYDRANT

KEY PLAN

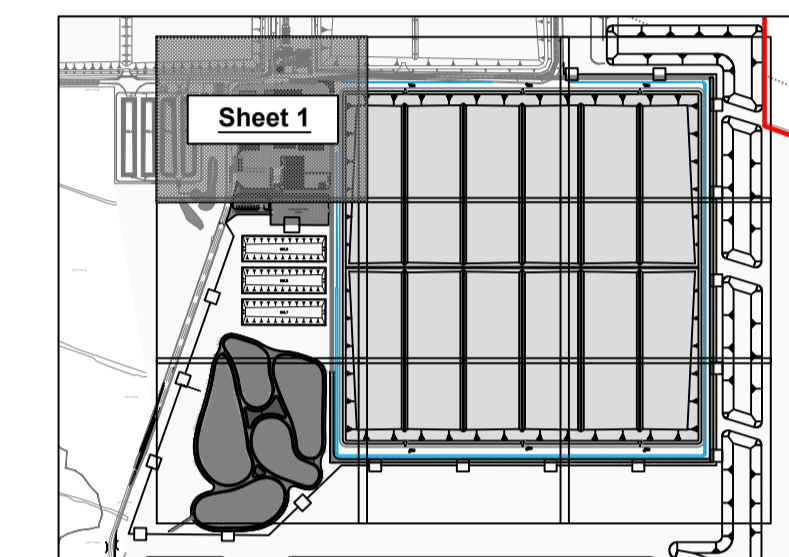

10m 0 10m 20m 30m

Rev	Date	Description	By	Chkd.
A	26.04.23	PLANNING ISSUE	MN	RH

Client:

Bord na Móna

Project:

DREHID WASTE MANAGEMENT FACILITY FURTHER DEVELOPMENT

Title:

DRAINAGE & UTILITIES LAYOUT PLAN - Sheet 1 of 9 -

Scale @ A1: 1:500

Prepared by: M. Nolan Checked: R. Hunt Date: November 22

Project Director: S. Tinnelly

Drawing Status: Planning

TOBIN
CONSULTING ENGINEERS

Block 10-4, Blanchardstown Corporate Park, Dublin 15, Ireland.
tel: +353-(0)1-8030406
fax: +353-(0)1-8030409
e-mail: dublin@tobin.ie
www.tobin.ie

Tobin Consulting Engineers will not be liable for any use of this document for any purpose other than that for which it was originally prepared and provided. Except where specifically stated, the information contained in this document is the property of Tobin Consulting Engineers, and its use for any other purpose without the prior written consent of Tobin Consulting Engineers is prohibited. This document shall not be relied upon by any third party for any purpose.

Drawing No.: 11290-2016

Revision: A

