


**GENERAL LEGEND**

BORD NA MÓNA OWNERSHIP BOUNDARY	APPLICATION BOUNDARY
PROPOSED WORKS	EXISTING WORKS
PROPOSED CONCR. HARDSTAND	PROPOSED GRAVEL SURFACE
EXISTING FACILITY	PROPOSED LANDFILL EXTENTS
PRP CONTRACTOR'S AREA	PRP SETTLEMENT LAGOONS
PRP ENGINEERED WETLANDS	PROPOSED SCREENING BERM
EXISTING SURFACED TRACK	EXISTING UNSURFACED HAUL ROAD
PROPOSED SURFACED HAUL ROAD	PROPOSED UNSURFACED HAUL ROAD
PROPOSED BITUMEN SURFACED ADDITIONAL LANE	

- NOTES:**
- FIGURED DIMENSIONS ONLY TO BE TAKEN FROM THIS DRAWING.
  - ALL DRAWINGS TO BE CHECKED BY THE CONTRACTOR ON SITE.
  - ENGINEER/EMPLOYERS REPRESENTATIVE, AS APPROPRIATE, TO BE INFORMED BY THE CONTRACTOR OF ANY DISCREPANCIES BEFORE ANY WORK COMMENCES.
  - THE CONTRACTOR SHALL UNDERTAKE A THOROUGH CHECK FOR THE ACTUAL LOCATION OF ALL SERVICES/UTILITIES, ABOVE AND BELOW GROUND, BEFORE ANY WORK COMMENCES.
  - ALL LEVELS SHOWN RELATE TO ORDNANCE SURVEY DATUM AT MALIN HEAD.

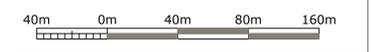

Rev	Date	Description	By	Chkd.
A	25.04.23	PLANNING ISSUE	MN	RH

Client:  
**Bord na Móna**

Project:  
**DREHID WASTE MANAGEMENT FACILITY FURTHER DEVELOPMENT**

Title:  
**PROPOSED ROADS KEY PLAN**

Scale @ A1: **1:2,000**

Prepared by: **M. Nolan**    Checked: **R. Hunt**    Date: **November 22**

Project Director: **S. Tinnelly**

Drawing Status: **Planning**

**TOBIN**  
 CONSULTING ENGINEERS

Block 10-4, Blanchardstown Corporate Park,  
 Dublin 15, Ireland.  
 tel: +353-(0)1-8030406  
 fax: +353-(0)1-8030409  
 e-mail: dublin@tobin.ie  
 www.tobin.ie

Drawing No.: **11290-2045**    Revision: **A**