

Client:
Quarryplan

Project:
Noise Impact Assessment.
Proposed Quarry at
Cloonascragh, Tuam, Co.
Galway.

Prepared by:
AONA Environmental
Consulting Ltd.
www.aonaenvironmental.ie


Project Number:
ENV-8046

Drawing Title / Scenario:
Predicted Noise Levels,
Scenario 1 - Working
Quarry face area in
North of site

Drawing Number:
Figure 7.2

- > 35.0 dB
- > 40.0 dB
- > 45.0 dB
- > 50.0 dB
- > 55.0 dB
- > 60.0 dB
- > 65.0 dB
- > 70.0 dB
- > 75.0 dB
- > 80.0 dB
- > 85.0 dB

Scale : Not to scale

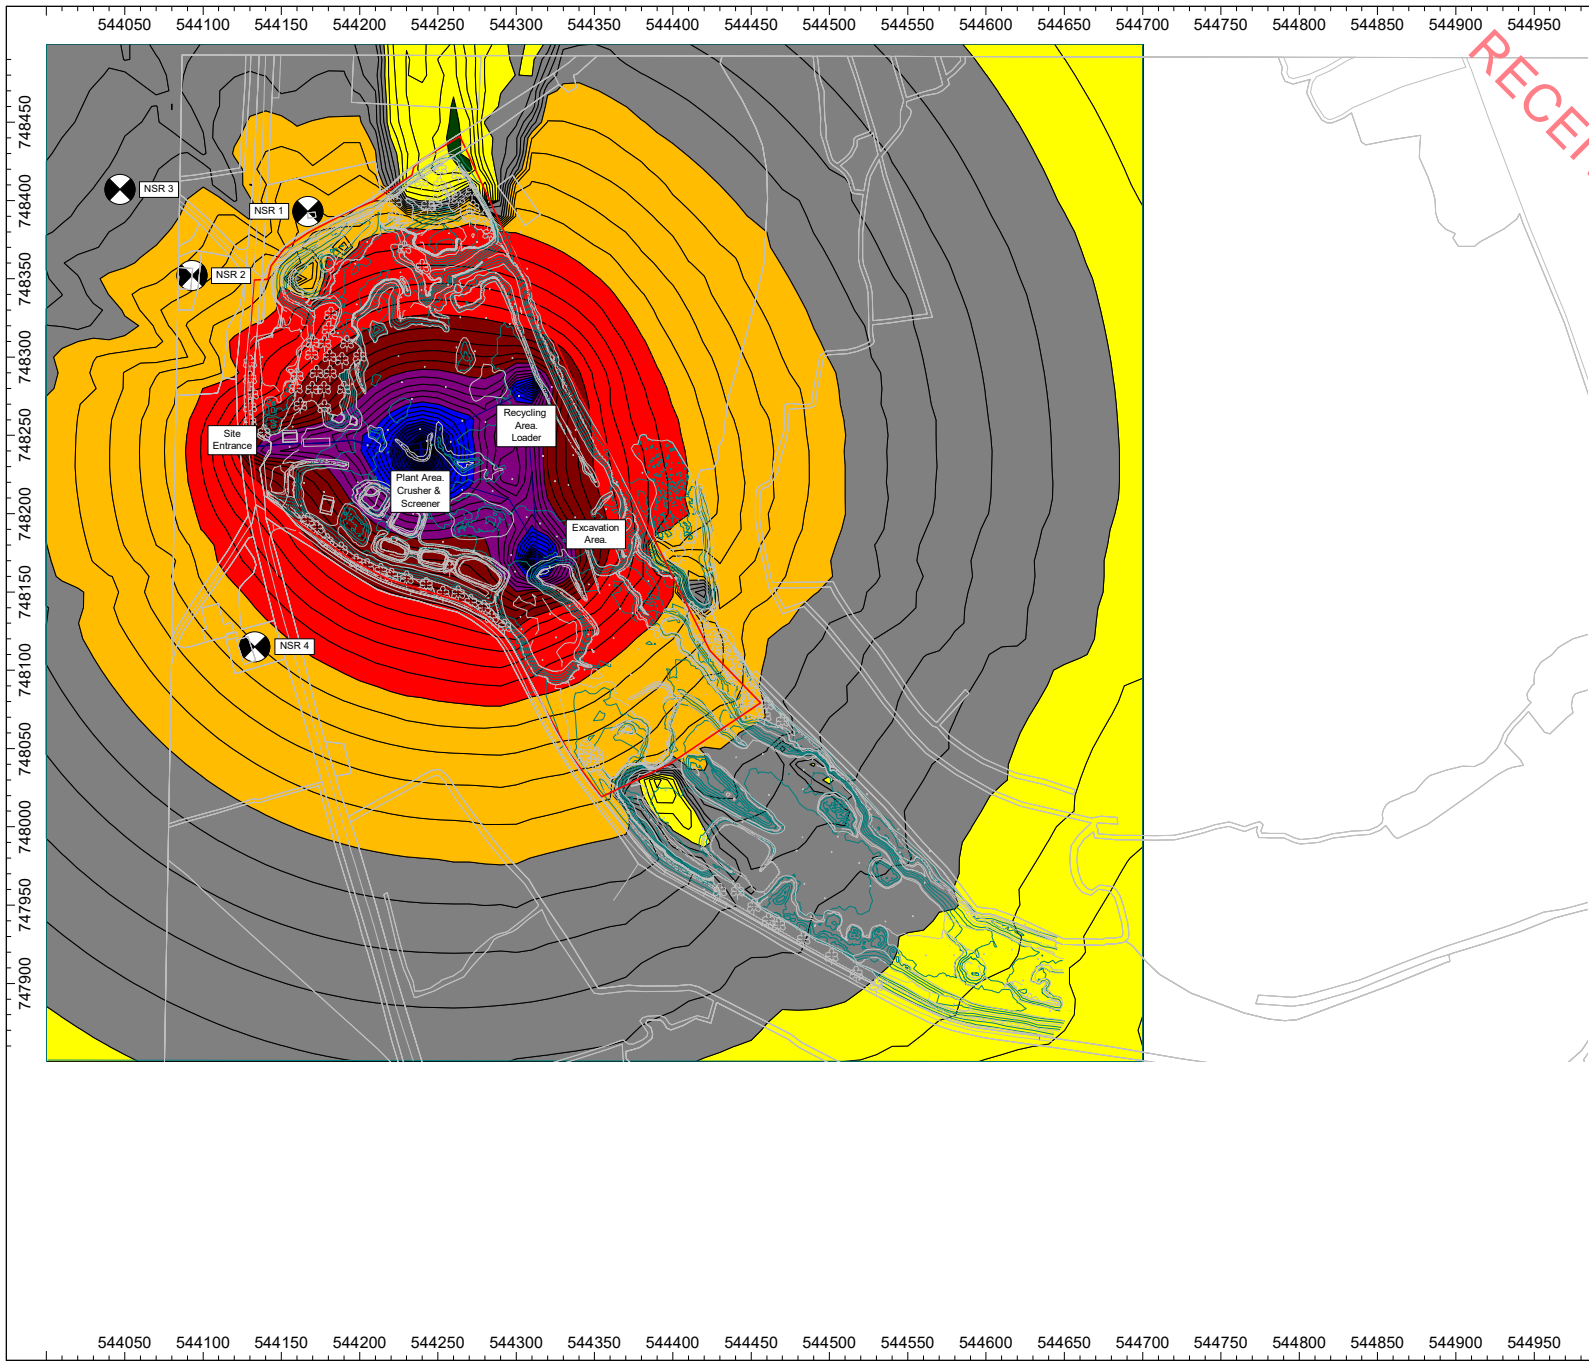

Client:
Quarryplan

Project:
Noise Impact Assessment.
Proposed Quarry at
Cloonascragh, Tuam, Co.
Galway.

Prepared by:
AONA Environmental
Consulting Ltd.
www.aonaenvironmental.ie


Project Number:
ENV-8046

Drawing Title / Scenario:
Predicted Noise Levels,
Scenario 2 - Working
Quarry face area in
South of site

Drawing Number:
Figure 7.3

- > 35.0 dB
- > 40.0 dB
- > 45.0 dB
- > 50.0 dB
- > 55.0 dB
- > 60.0 dB
- > 65.0 dB
- > 70.0 dB
- > 75.0 dB
- > 80.0 dB
- > 85.0 dB

Scale : Not to scale

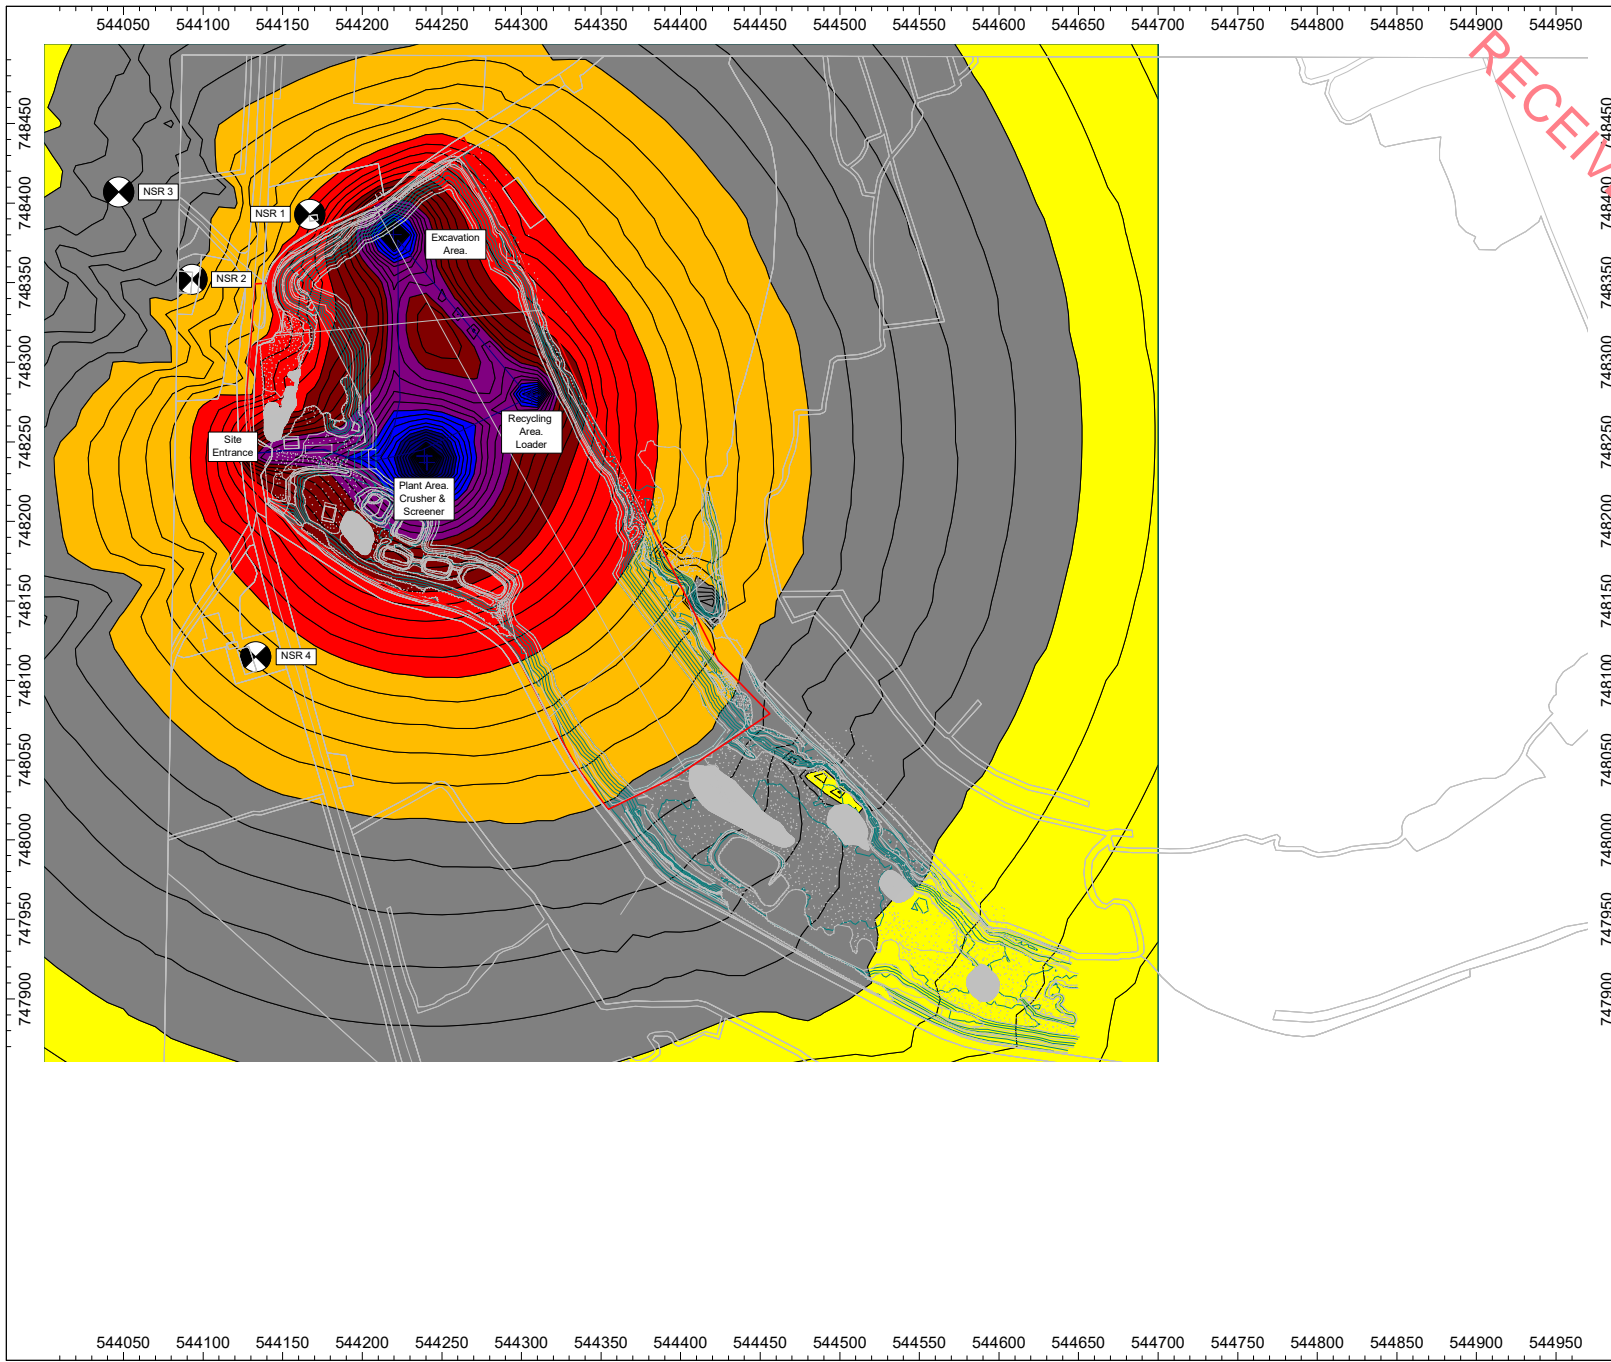

Client:
Quarryplan

Project:
Noise Impact Assessment.
Proposed Quarry at
Cloonascragh, Tuam, Co.
Galway.

Prepared by:
AONA Environmental
Consulting Ltd.
www.aonaenvironmental.ie


Project Number:
ENV-8046

Drawing Title / Scenario:
Predicted Noise Levels,
Scenario 3 - Working
Quarry face area in
North of site

Drawing Number:
Figure 7.4

- > 35.0 dB
- > 40.0 dB
- > 45.0 dB
- > 50.0 dB
- > 55.0 dB
- > 60.0 dB
- > 65.0 dB
- > 70.0 dB
- > 75.0 dB
- > 80.0 dB
- > 85.0 dB

Scale : Not to scale

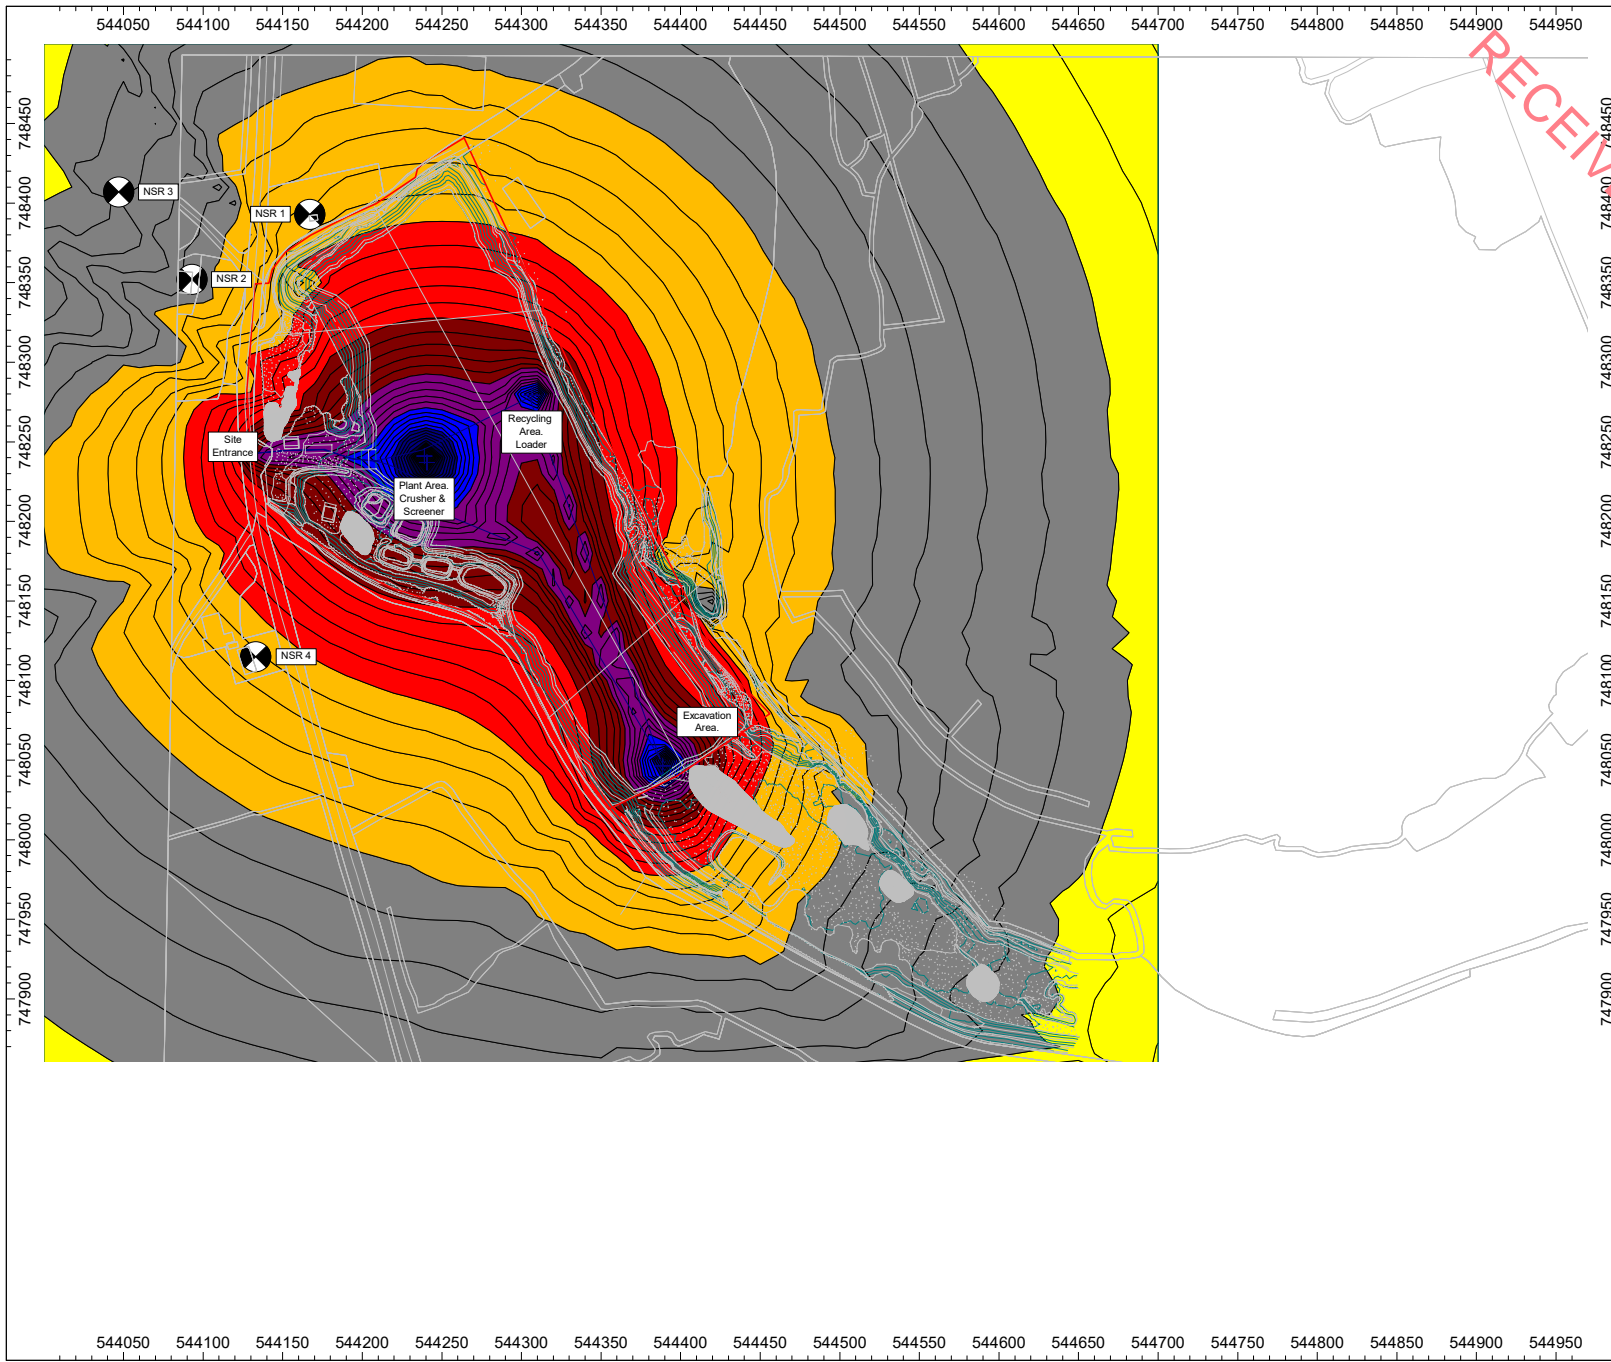

Client:
Quarryplan

Project:
Noise Impact Assessment.
Proposed Quarry at
Cloonascragh, Tuam, Co.
Galway.

Prepared by:
AONA Environmental
Consulting Ltd.
www.aonaenvironmental.ie


Project Number:
ENV-8046

Drawing Title / Scenario:
Predicted Noise Levels,
Scenario 4 - Working
Quarry face area in
South of site

Drawing Number:
Figure 7.5

- > 35.0 dB
- > 40.0 dB
- > 45.0 dB
- > 50.0 dB
- > 55.0 dB
- > 60.0 dB
- > 65.0 dB
- > 70.0 dB
- > 75.0 dB
- > 80.0 dB
- > 85.0 dB

Scale : Not to scale

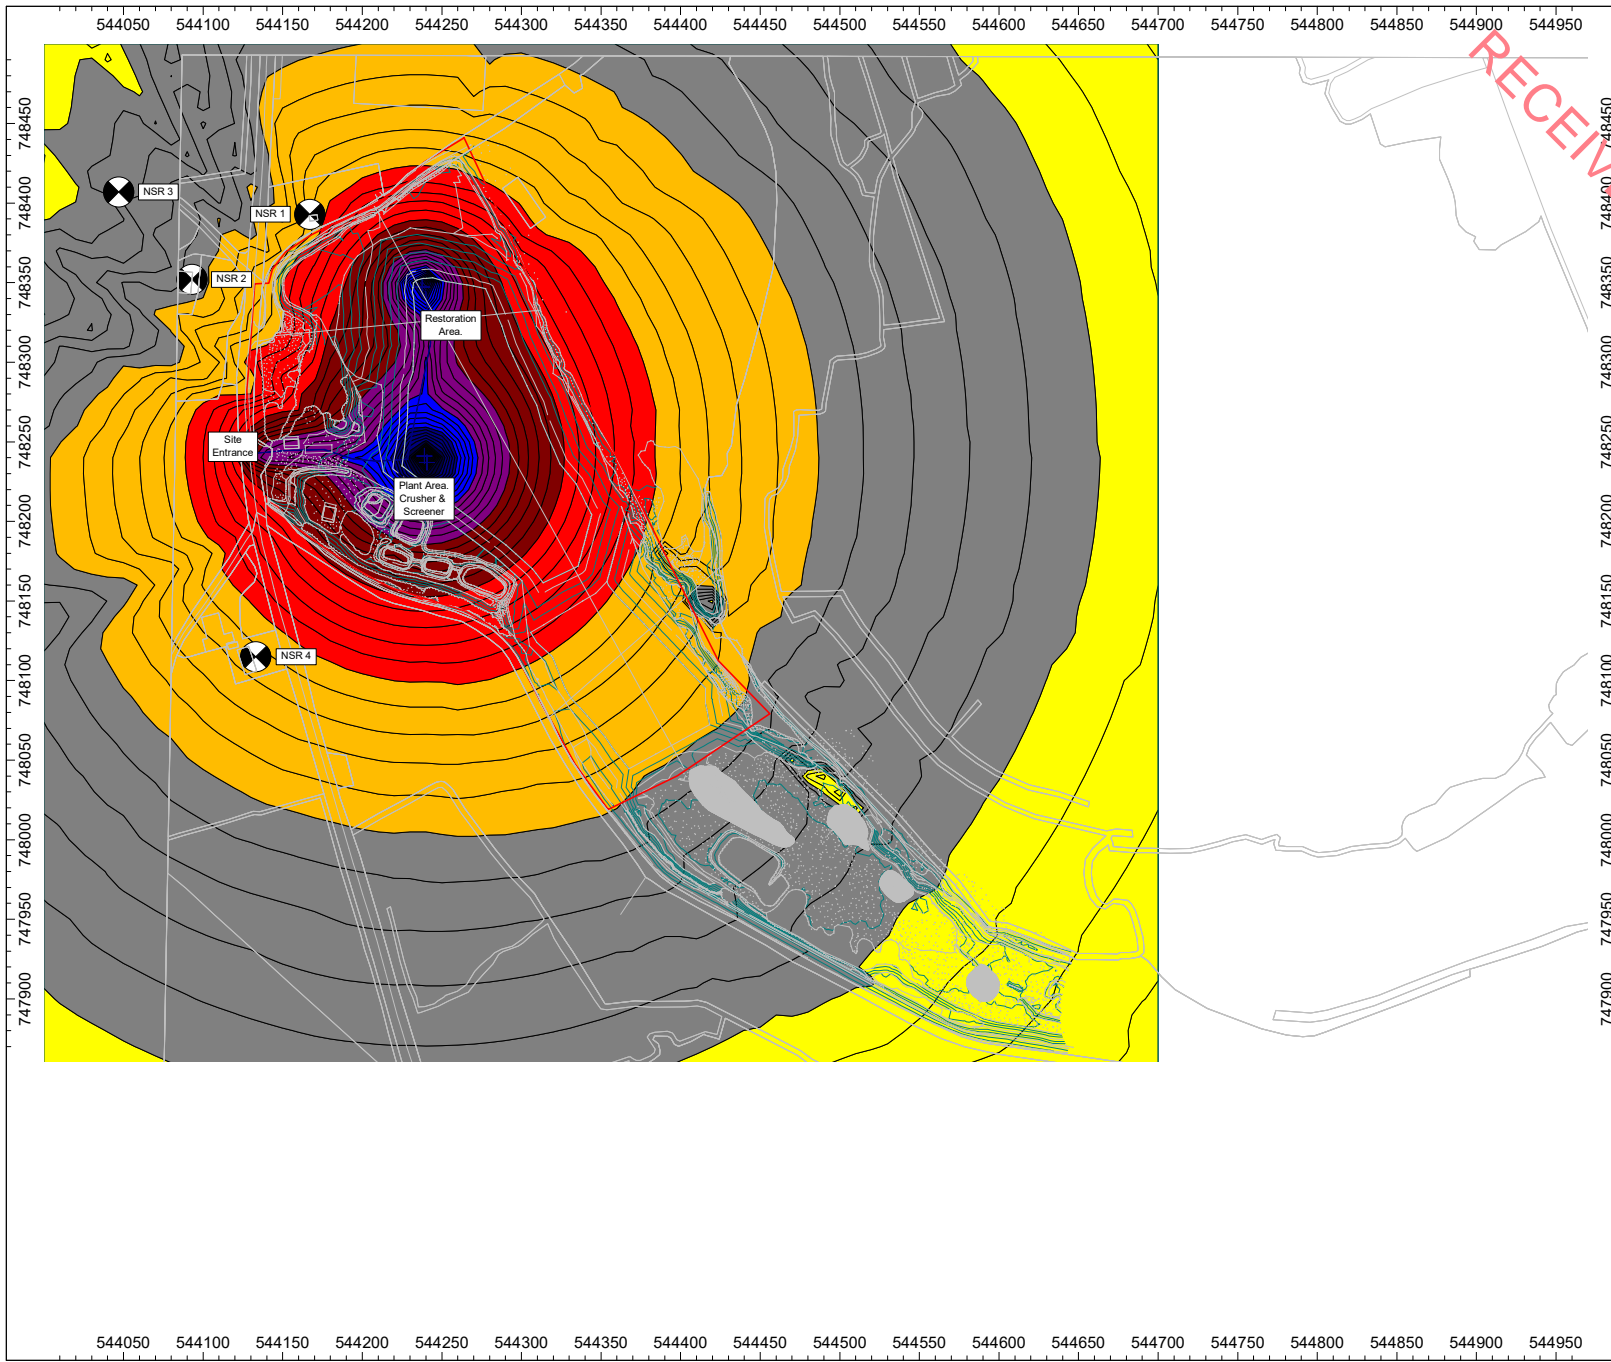

Client:
Quarryplan


Project:
Noise Impact Assessment.
Proposed Quarry at
Cloonascragh, Tuam, Co.
Galway.

Prepared by:
AONA Environmental
Consulting Ltd.
www.aonaenvironmental.ie

Project Number:
ENV-8046


Drawing Title / Scenario:
Predicted Noise Levels,
Scenario 5 - Restoration
area in North of site

Drawing Number:
Figure 7.6

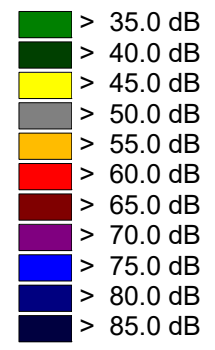

Scale : Not to scale

RECEIVED
12/21/2019

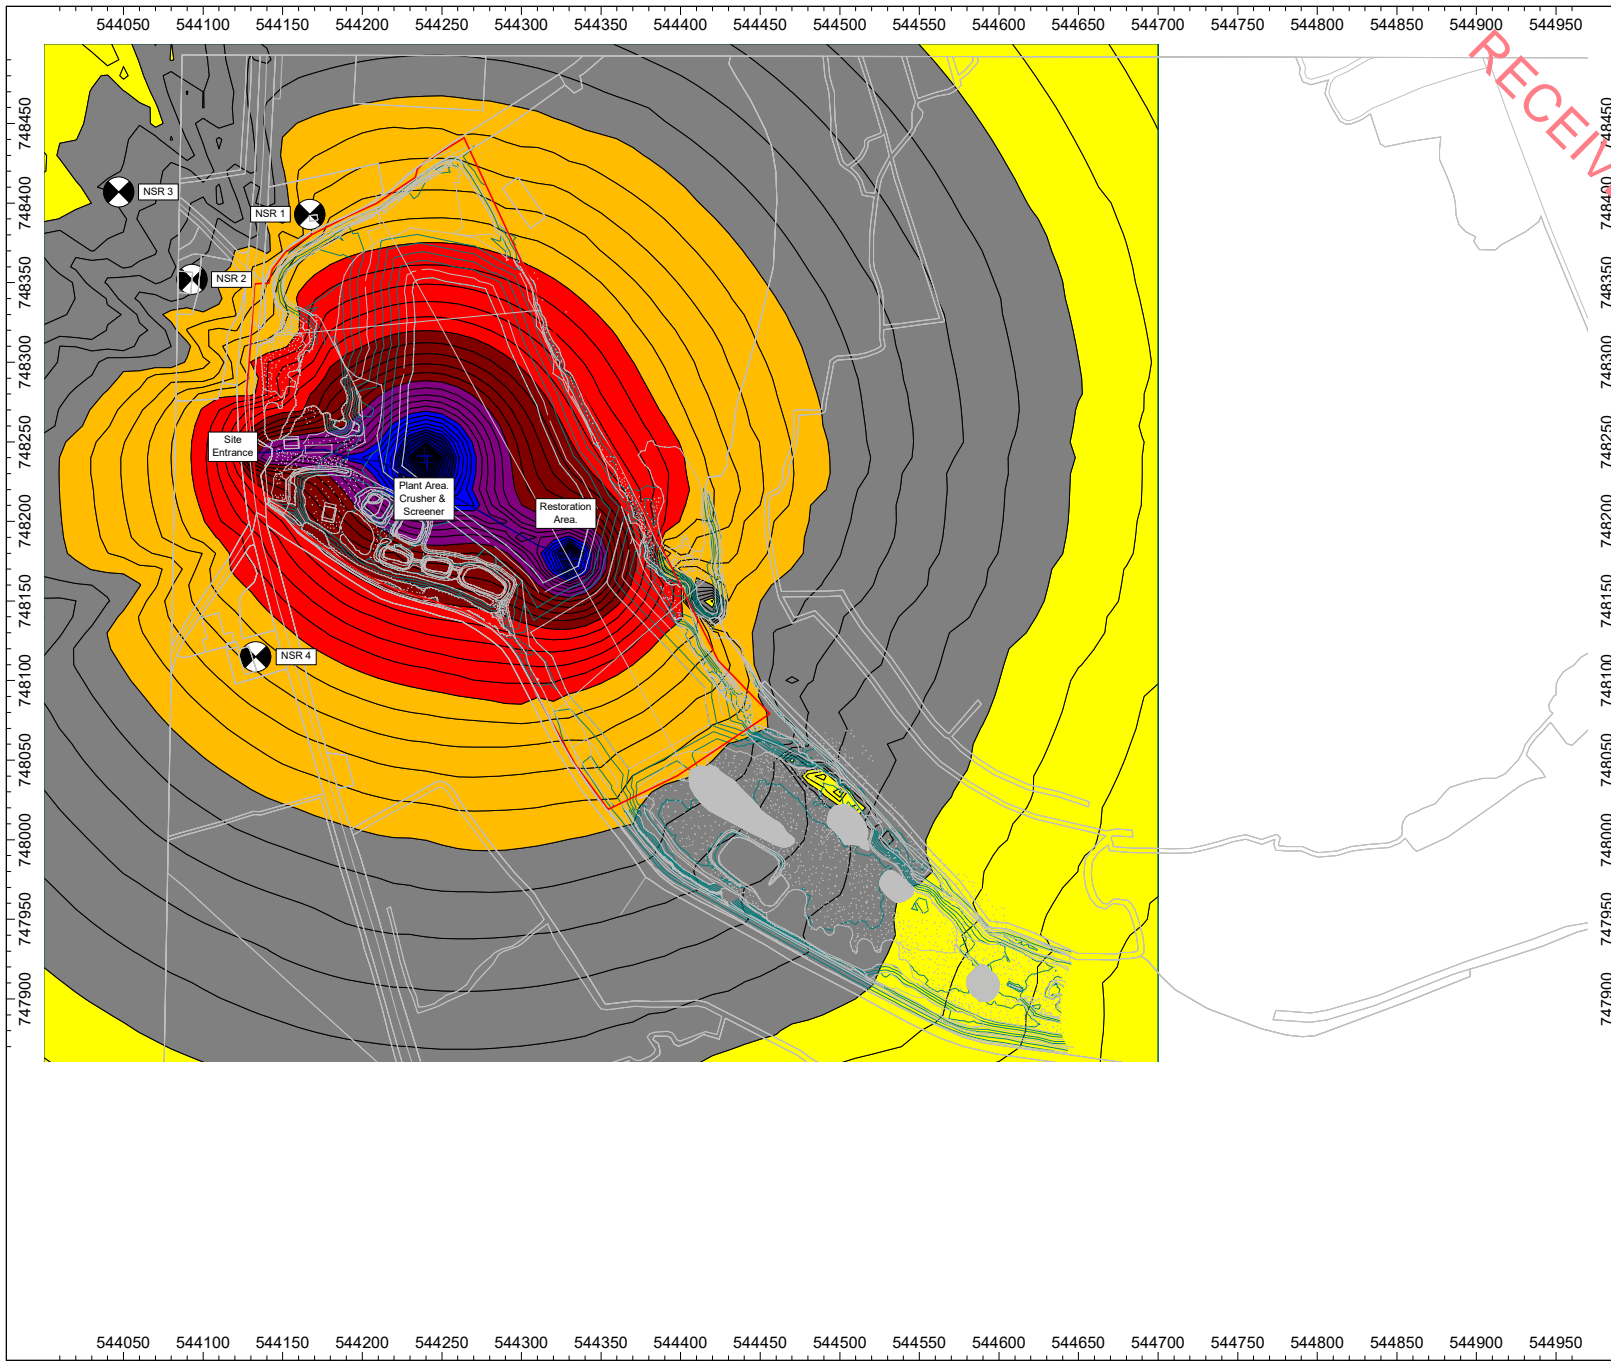

Client:
Quarryplan


Project:
Noise Impact Assessment.
Proposed Quarry at
Cloonascragh, Tuam, Co.
Galway.

Prepared by:
AONA Environmental
Consulting Ltd.
www.aonaenvironmental.ie

Project Number:
ENV-8046

Drawing Title / Scenario:
Predicted Noise Levels,
Scenario 6 - Restoration
area in South of site

Drawing Number:
Figure 7.7

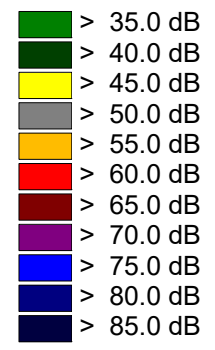

Scale : Not to scale

RECEIVED 12/21/2018