
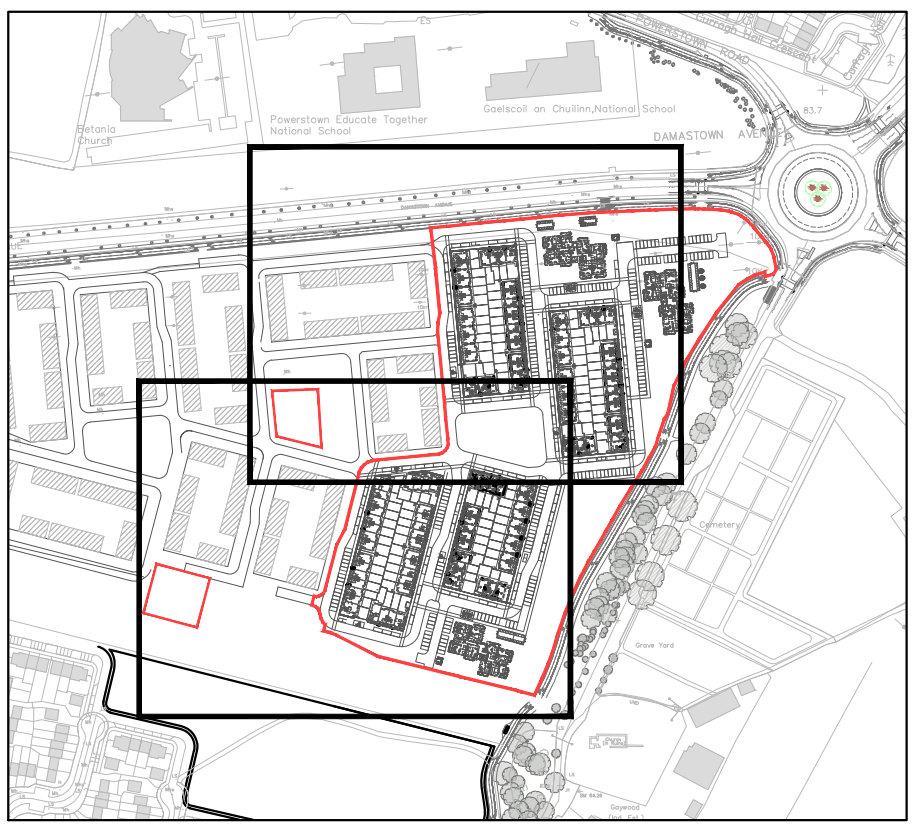


SECTOR 3 GRANTED
UNDER PART XI/012/21

CHURCH FIELDS HOUSING
& EASTERN LINEAR PARK
GRANTED UNDER PART XI/012/21

- NOTES:
- DO NOT SCALE. USE FIGURED DIMENSIONS ONLY.
 - THIS DRAWING IS TO BE READ IN CONJUNCTION WITH ALL OTHER RELEVANT ARCHITECTURAL AND ENGINEERING DRAWINGS.

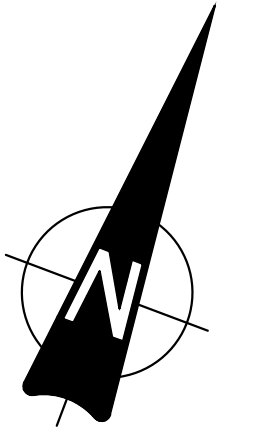

SITE LOCATION MAP
SCALE 1:2000

**Comhairle Contae
Fine Gall**
Fingal County
Council

Ordnance Survey
Ordnance Survey Ireland Licence
No. EN 0006021 © Ordnance Survey
Ireland/Government of Ireland.

REV.	31/05/23	ISSUED FOR PLANNING	MS	IW
DATE		AMENDMENT	DRN	APPD

STATUS **FOR PLANNING ONLY.
NOT FOR CONSTRUCTION**

Waterman Moylan
Engineering Consultants

BLOCK 5, EASTPOINT BUSINESS PARK, ALFIE BYRNE ROAD,
DUBLIN D03 H3F4 IRELAND.
Tel: (01) 664 8900 Fax: (01) 661 3618
Email: info@waterman-moylan.ie www.waterman-moylan.ie

CLIENT FINGAL COUNTY COUNCIL
ARCHITECT WALSH & ASSOCIATES
PROJECT CHURCH FIELDS EAST
TITLE PROPOSED OVERLAND FLOOD ROUTE

DRAWN MS	DESIGNED NM	APPROVED IW	DATE MAY 2023
SCALE A1 @ 1:500	JOB NO. 20-074	DRG. NO. P4206	REVISION