




PRIVATE AMENITY AREA BLOCK D - 220SQM



PRIVATE AMENITY AREA BLOCK E - 240SQM



PRIVATE AMENITY AREA - BLOCK F - 240SQM

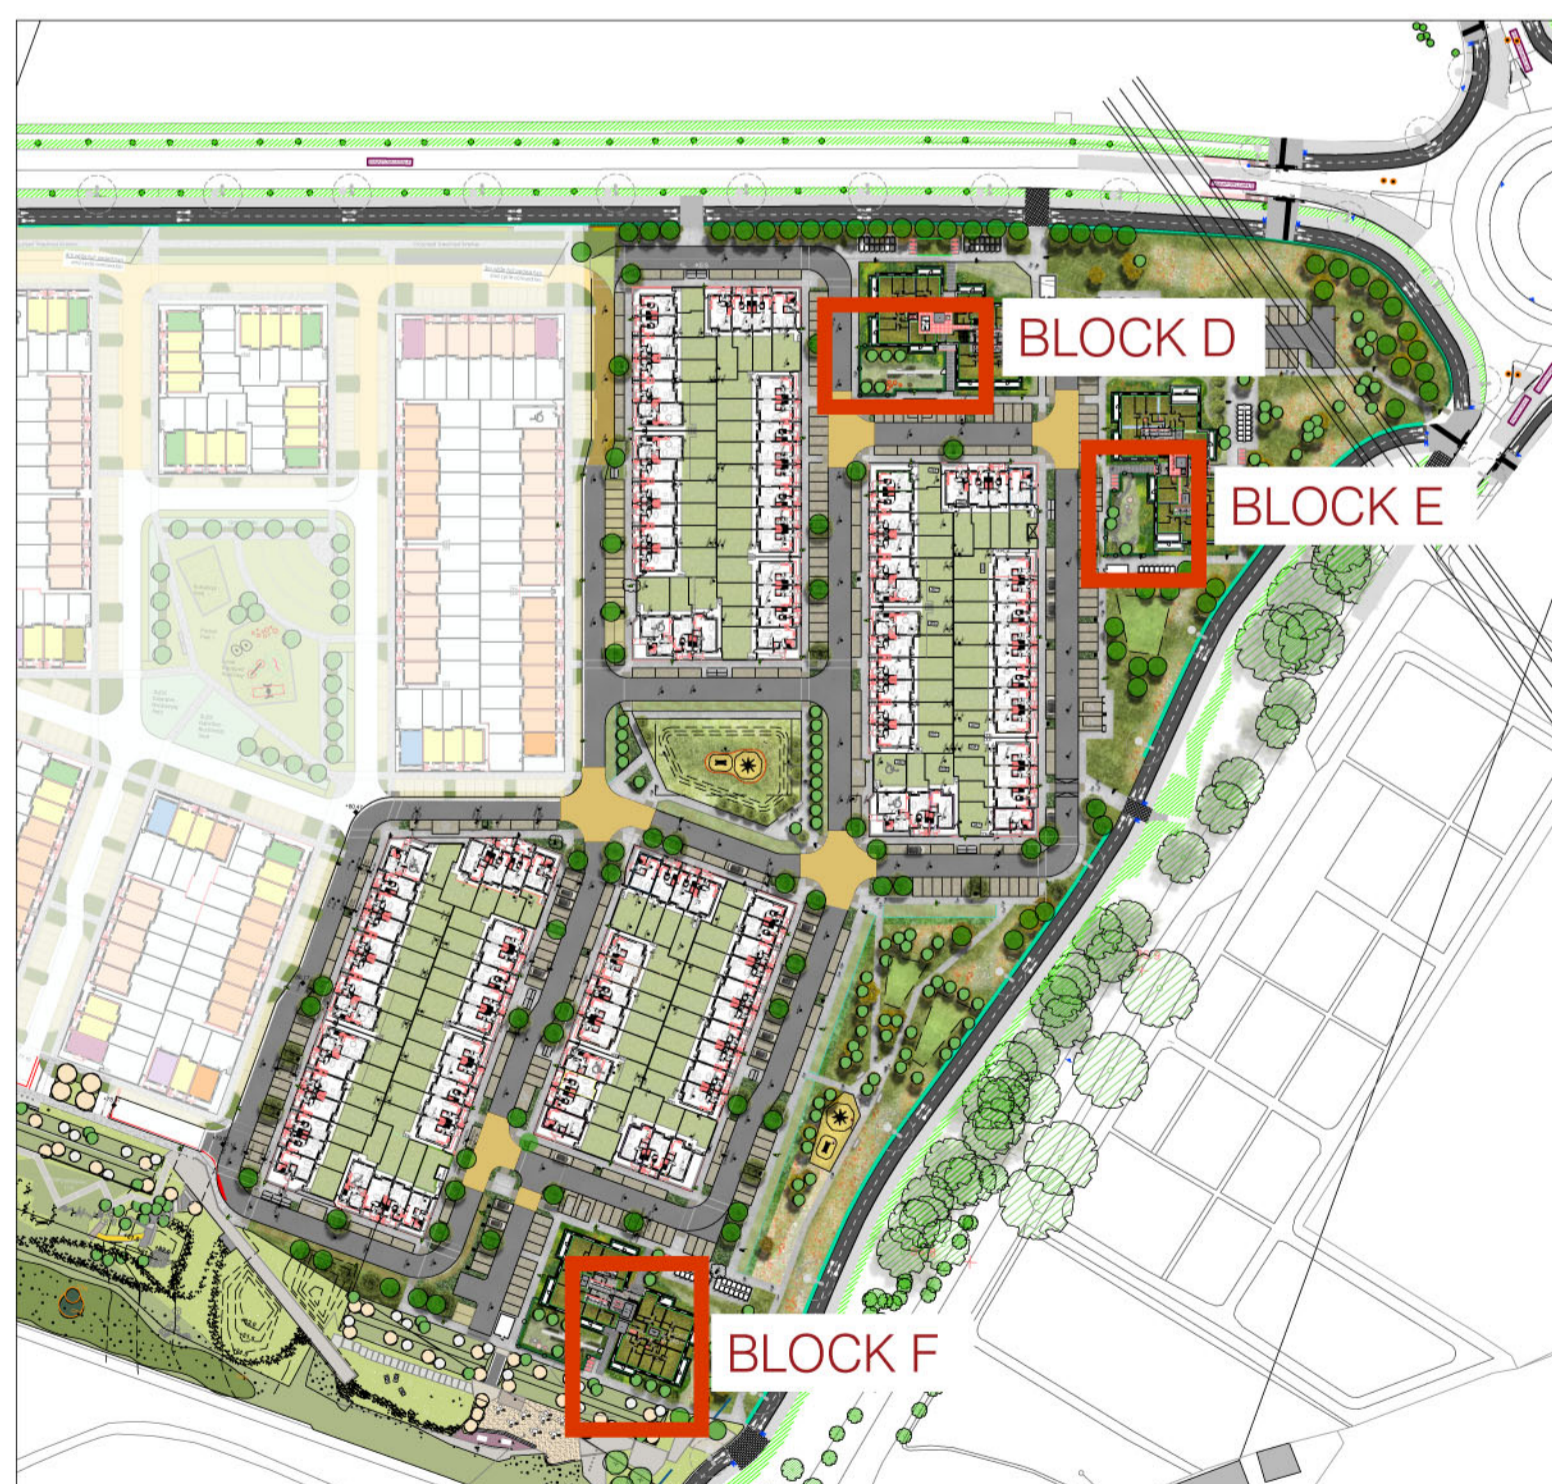

KEYPLAN scale n/a



PRIVATE AMENITY AREA - SEATING AREA



NATURAL PLAY ELEMENTS




LAWN AREAS AND PLANTING

Rev	Date	Drawn	Checked	Description

Notes

COPYRIGHT © ALL RIGHTS RESERVED.
THIS WORK IS COPYRIGHTED AND CANNOT BE REPRODUCED OR COPIED IN ANY FORM WITHOUT THE WRITTEN PERMISSION OF THE DESIGNER.
DO NOT SCALE FROM THIS DRAWING. WORK ONLY FROM FIGURED DIMENSIONS.
THIS DRAWING TO BE READ IN CONJUNCTION WITH RELEVANT CONSULTANT'S DRAWINGS.

Ordnance Survey Ireland Licence No CYAL60206634
© Ordnance Survey Ireland/Government of Ireland

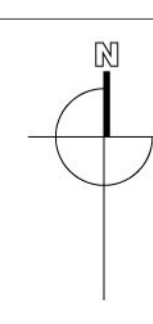

Project: Church Fields East		Project No: 6973	
Dwg: Communal Amenity Areas		Drawing No: 6973_303	
Scale: 1:100 @A1	Status: Planning	Date: May 2023	Rev: -
Mountpleasant Business Centre, Ranelagh, Dublin D06 X7P8 Tel: +353(0)1 2081900	mail@bradyshippmanmartin.com www.bradyshippmanmartin.com	Drn: CS	Chd: TB

