



PUBLIC AMENITY AREA 1 - Area 172 sqm

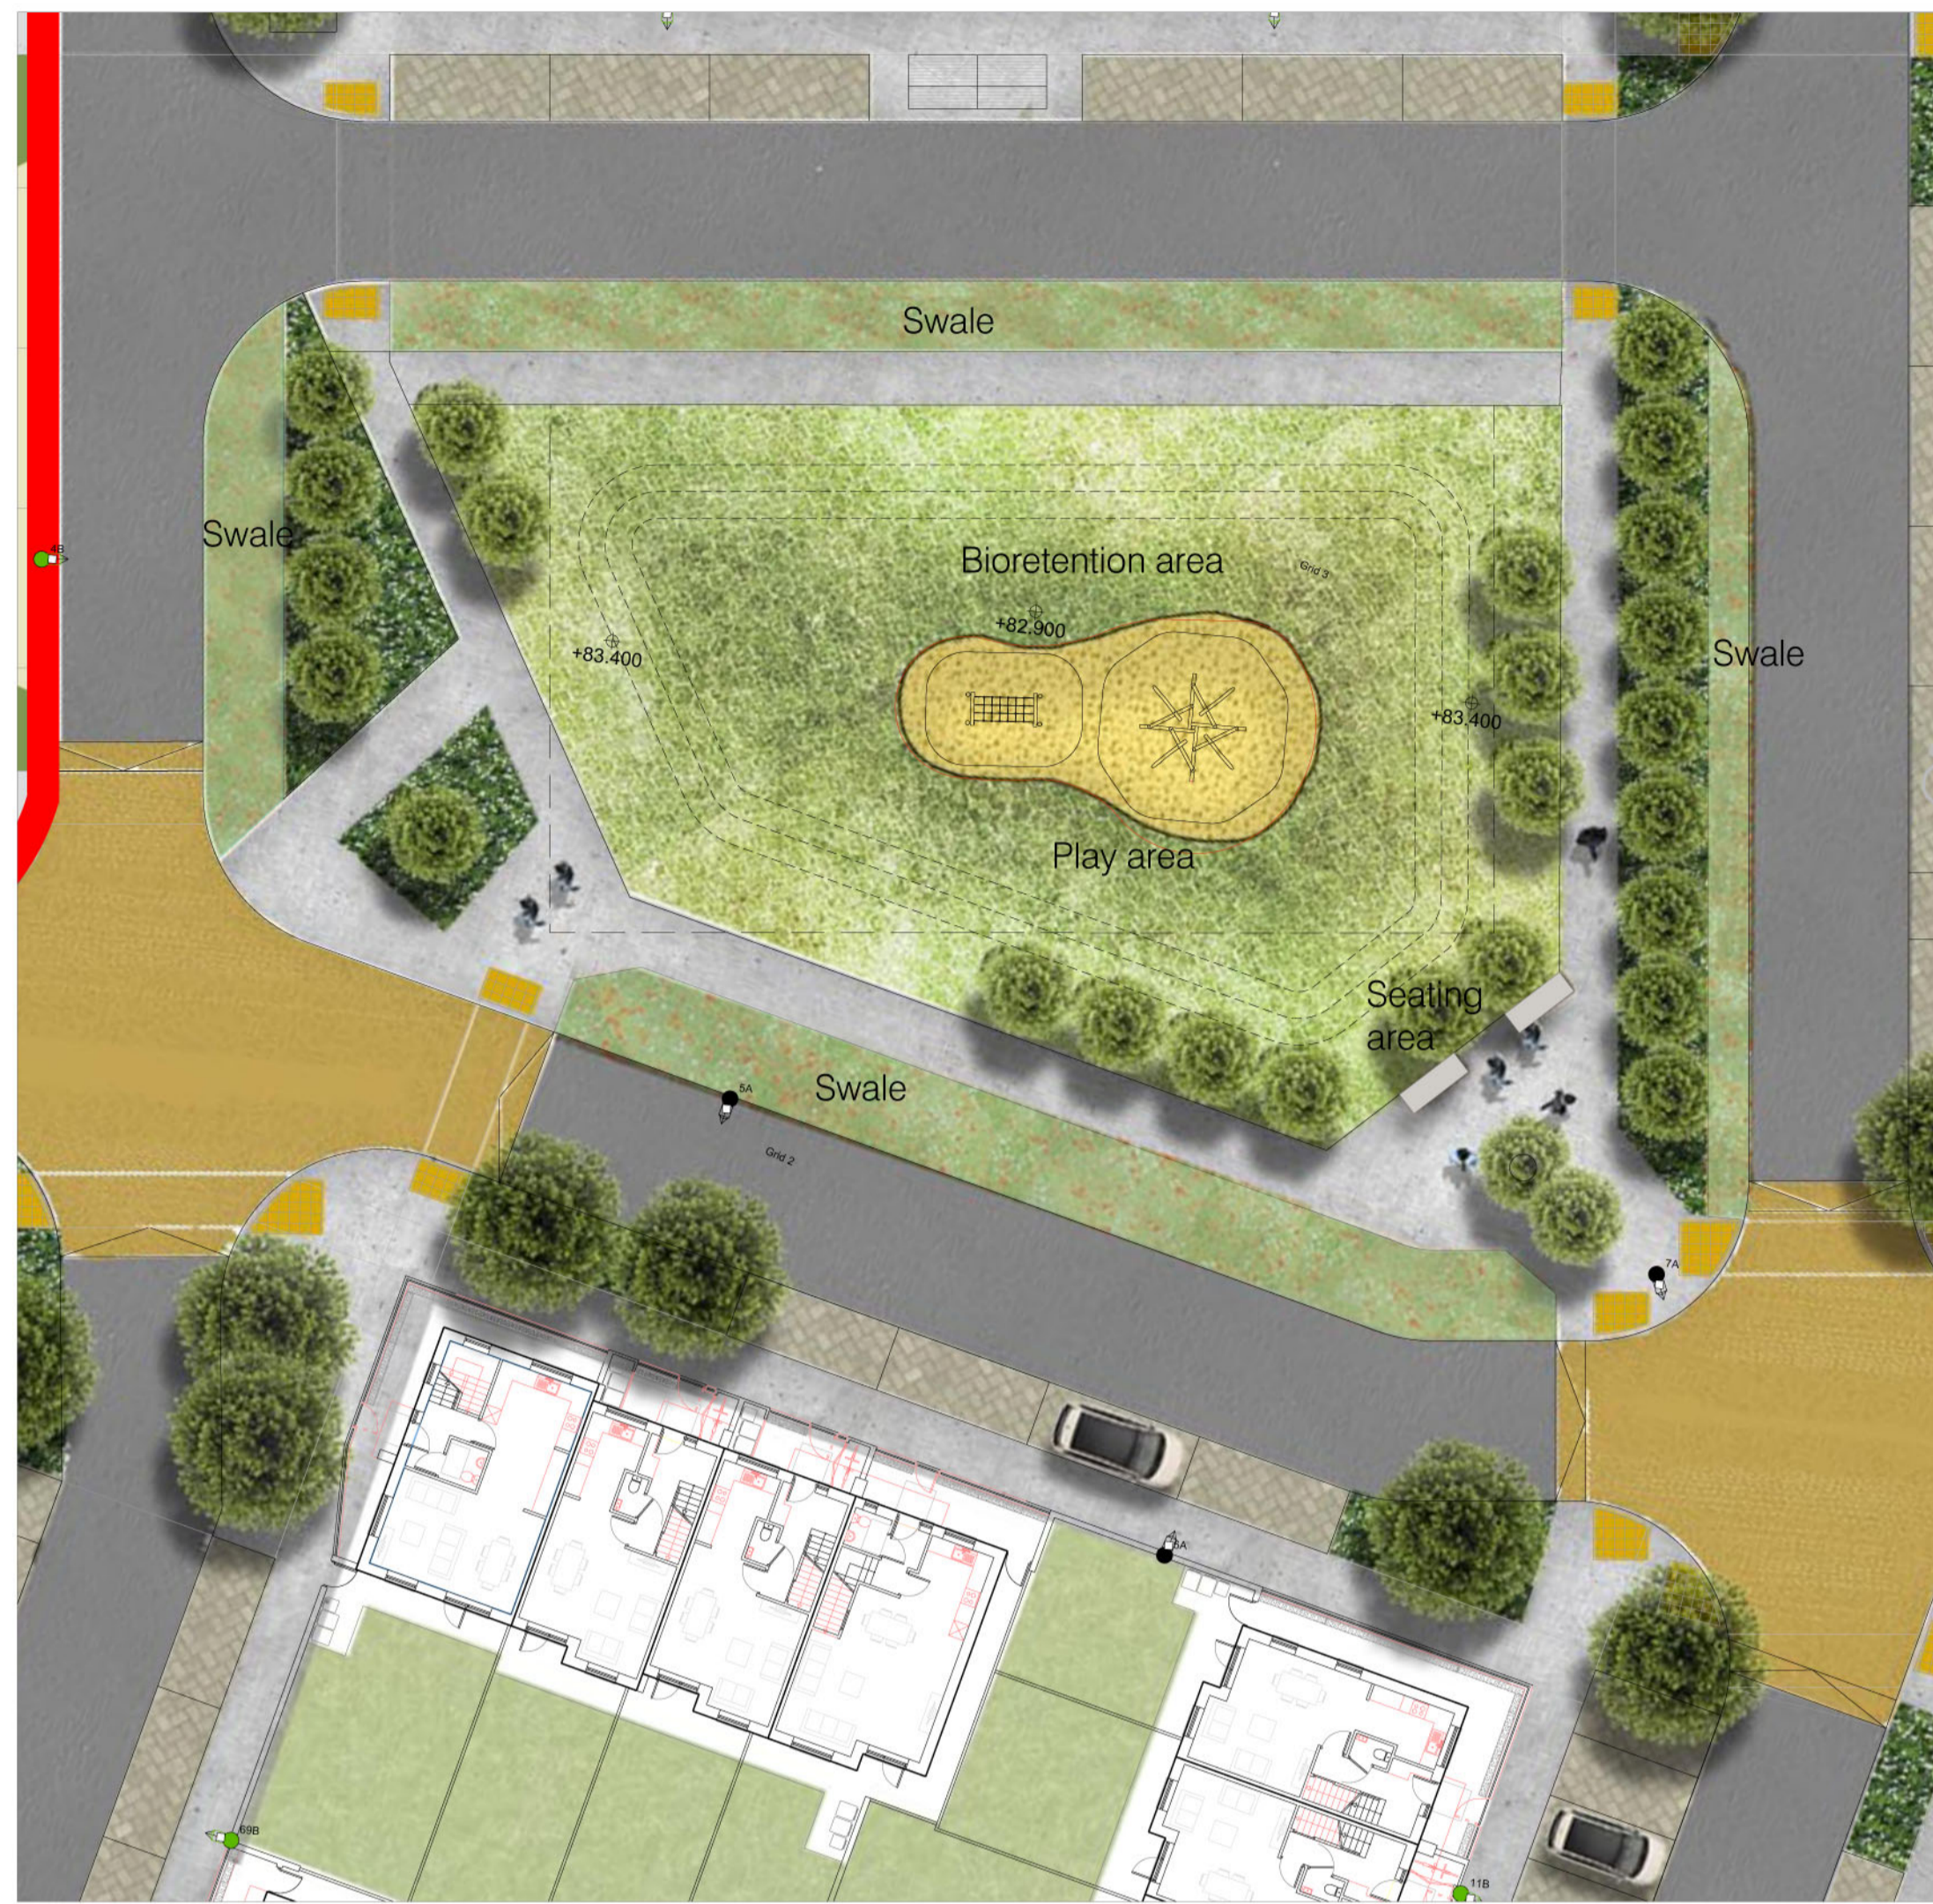


PUBLIC AMENITY AREA 2 - Area 810 sqm

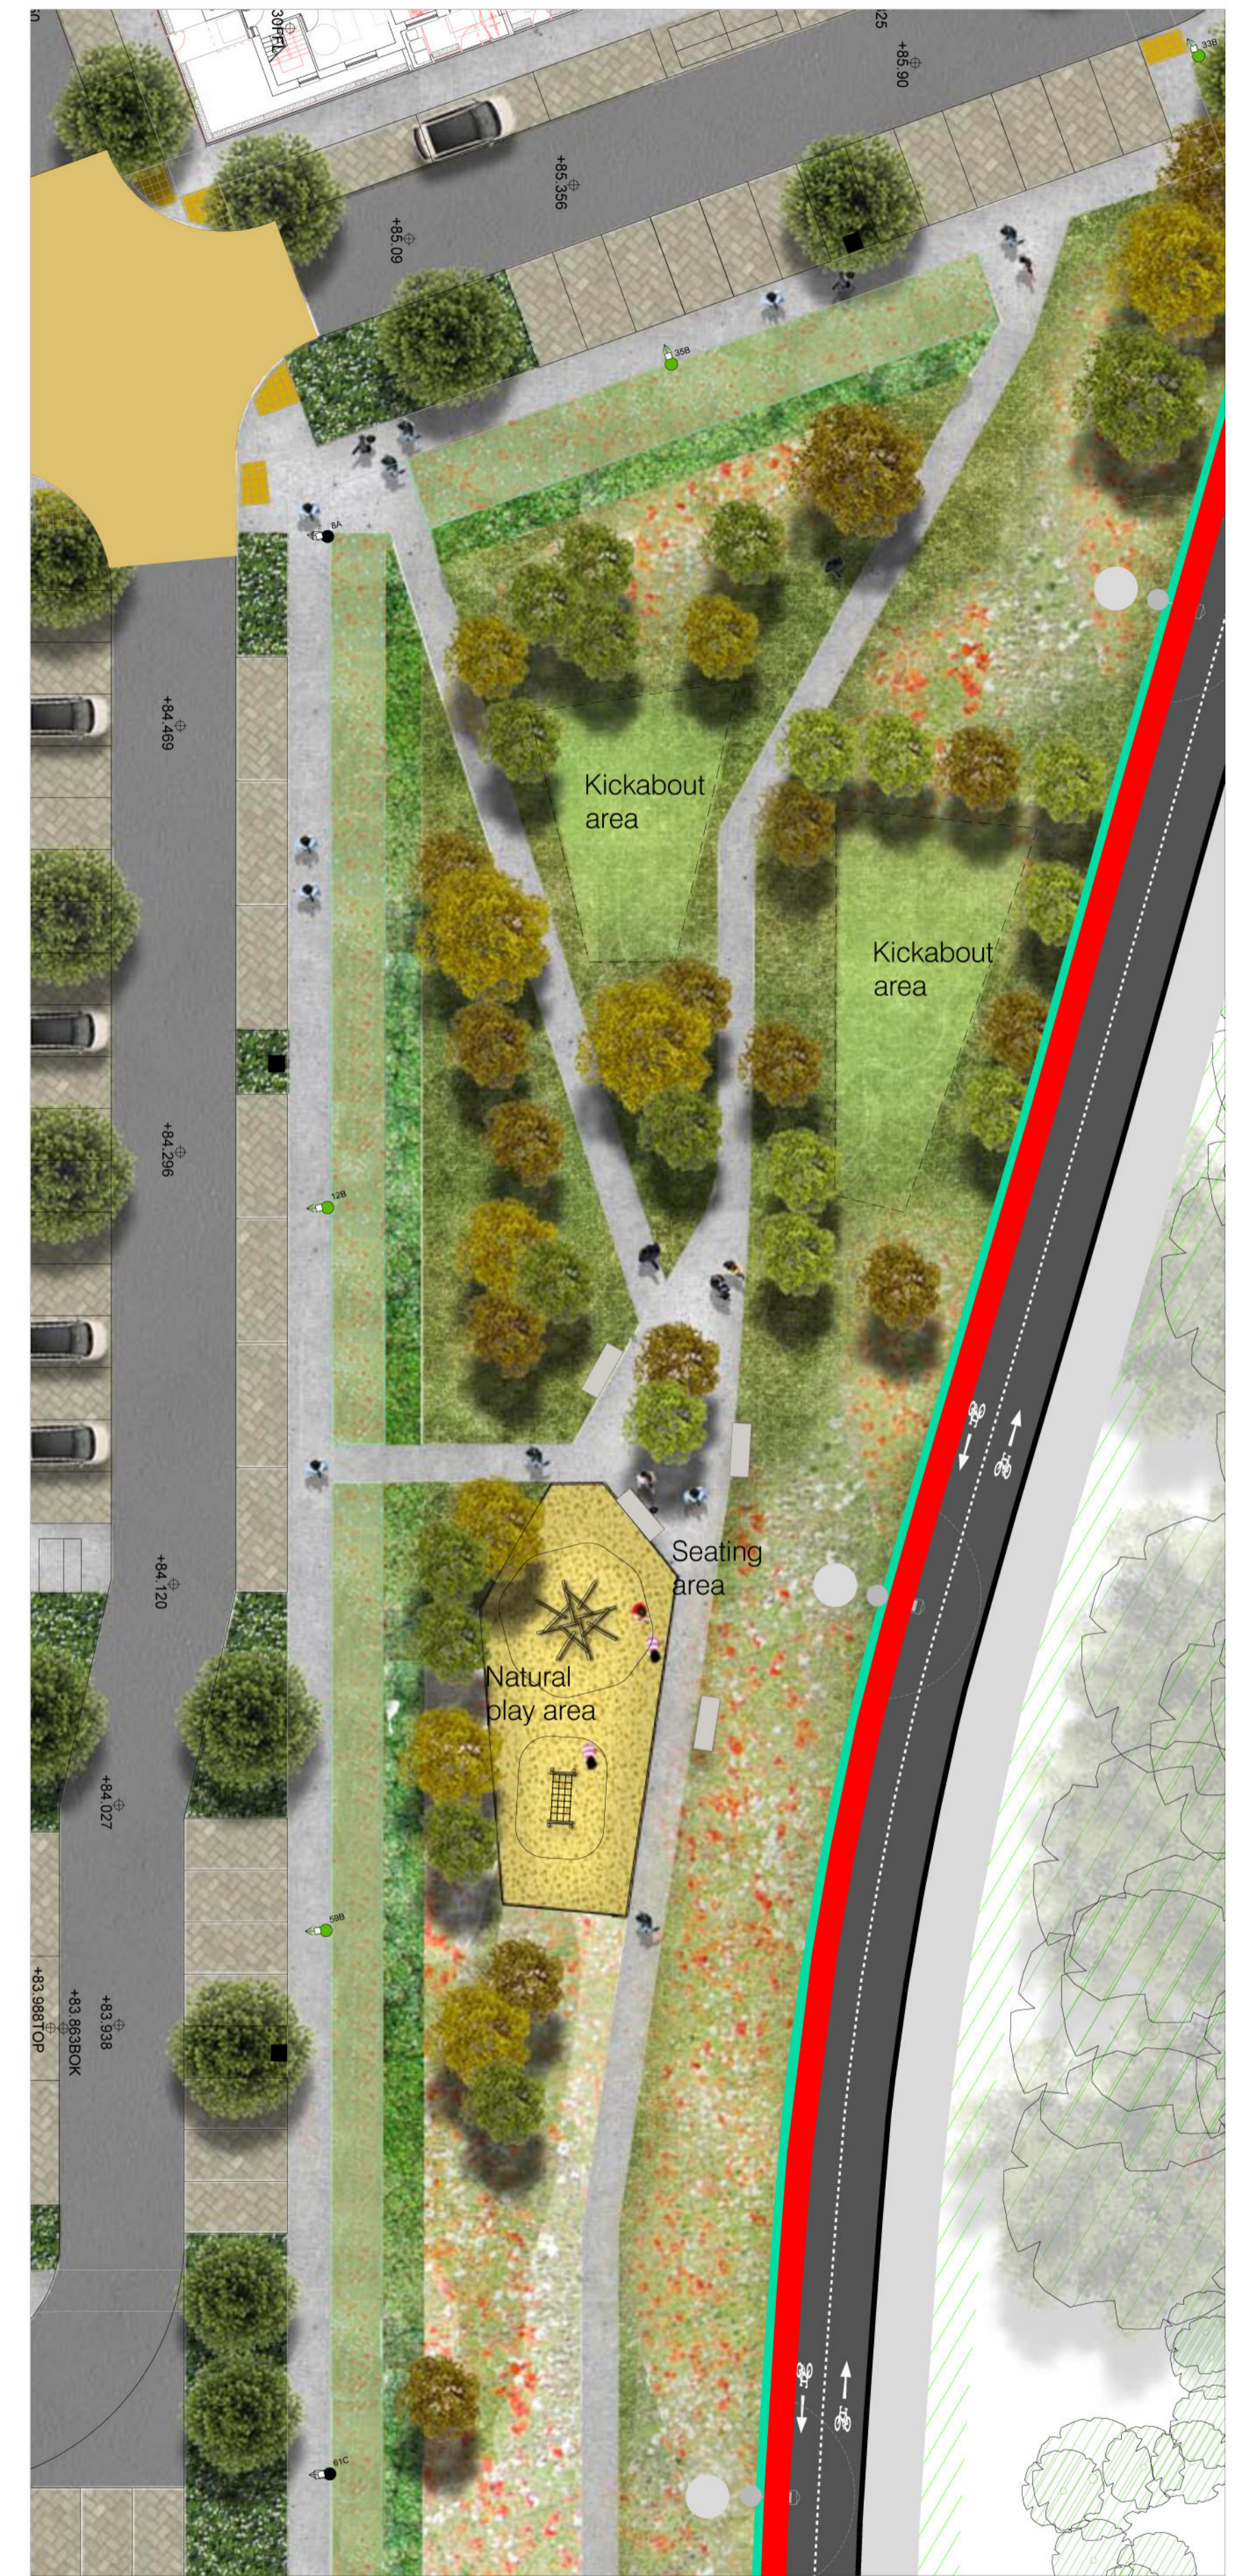

PUBLIC AMENITY AREA 3 - Area 141 sqm



KEYPLAN scale n/a

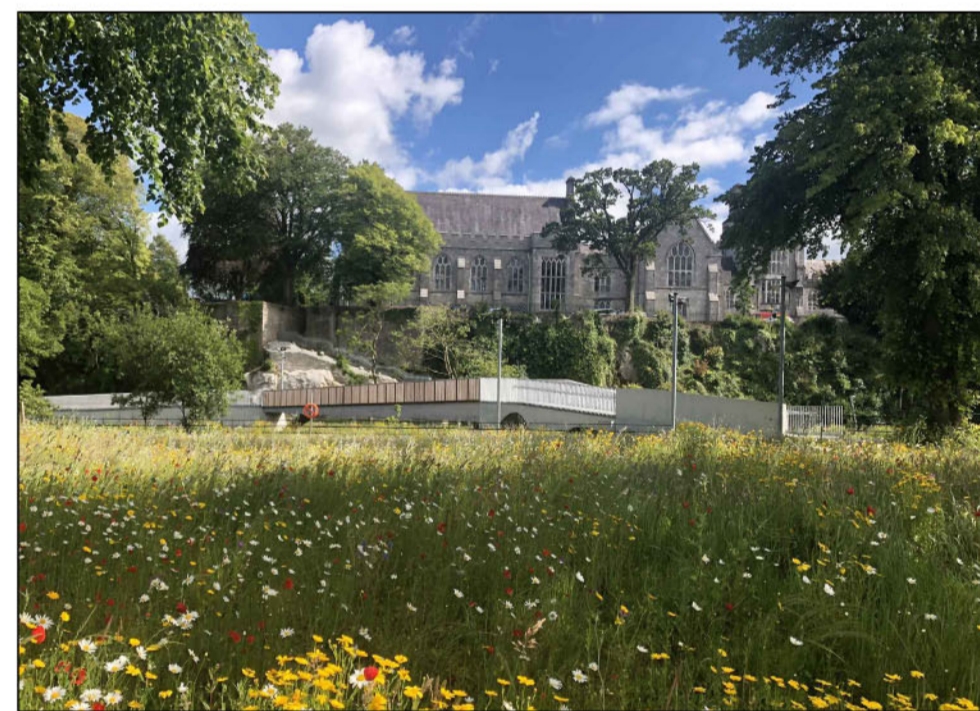

MOWN GRASS AREAS



SWALE AND PLANTING



PATH THROUGH LAWN AND MOWN GRASS




NATURAL PLAY EQUIPMENT

Rev	Date	Drawn	Checked	Description

Notes

COPYRIGHT © ALL RIGHTS RESERVED.  
THIS WORK IS COPYRIGHT AND CANNOT BE REPRODUCED OR COPIED IN ANY FORM WITHOUT THE WRITTEN PERMISSION OF THE DESIGNER.  
DO NOT SCALE FROM THIS DRAWING. WORK ONLY FROM FIGURED DIMENSIONS.  
THIS DRAWING IS TO BE READ IN CONJUNCTION WITH RELEVANT CONSULTANT'S DRAWINGS.

Ordnance Survey Ireland Licence No CYAL60206434  
© Ordnance Survey Ireland/Government of Ireland

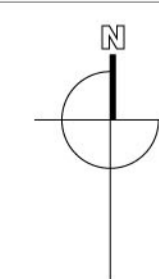

Project <b>Church Field East</b>		Project No. <b>6973</b>
Dn: <b>Public Open Space Areas</b>		Rev. <b>6973_302</b>
Scales: <b>1:250 @A1</b>	Status: <b>Planning</b>	Date: <b>May 2023</b>
Mountpleasant Business Centre, Ranelagh, Dublin D06 X7P8 Tel: +353(0)1 2081900	mail@bradyshippmanmartin.com www.bradyshippmanmartin.com	Dn: <b>CS</b> Chd: <b>TB</b> Passed

