


- Notes:**
1. CONFIGURATION OF SUBSTATION EQUIPMENT AND INFRASTRUCTURE IS SUBJECT TO ESB AND EIRGRID DESIGN APPROVAL.
 2. THE PROPOSED SUBSTATION LAYOUT SHOULD BE USED FOR PLANNING PURPOSES ONLY.
 3. THIS DRAWING IS TO BE READ IN CONJUNCTION WITH RELEVANT DRAWINGS, SPECIFICATION AND REPORTS.
 4. DIMENSIONS ARE IN MILLIMETERS, UNLESS NOTED OTHERWISE.
 5. DRAWINGS ARE NOT TO BE SCALED USED FIGURED DIMENSIONS ONLY.
 6. CONTOURS SHOWN AT 2 METER INTERVALS REPRODUCED FROM BLUE SKY DATA

- Legend:**
- PLANNING APPLICATION BOUNDARY
 - LAND WHERE THE APPLICANT HAS OWNERSHIP OR BENEFICIAL INTEREST
 - PROPOSED WIND TURBINE
 - PROPOSED CRANE HARDSTANDING
 - PROPOSED SITE ACCESS TRACKS
 - EXISTING SITE TRACK TO BE UPGRADED
 - PROPOSED MV COLLECTOR CABLE NETWORK
 - PROPOSED HV COLLECTOR CABLE NETWORK
 - SITE NOTICE LOCATION
 - PROPOSED LOWER LEVEL PLANTING
 - PASSING BAY
 - MET MAST

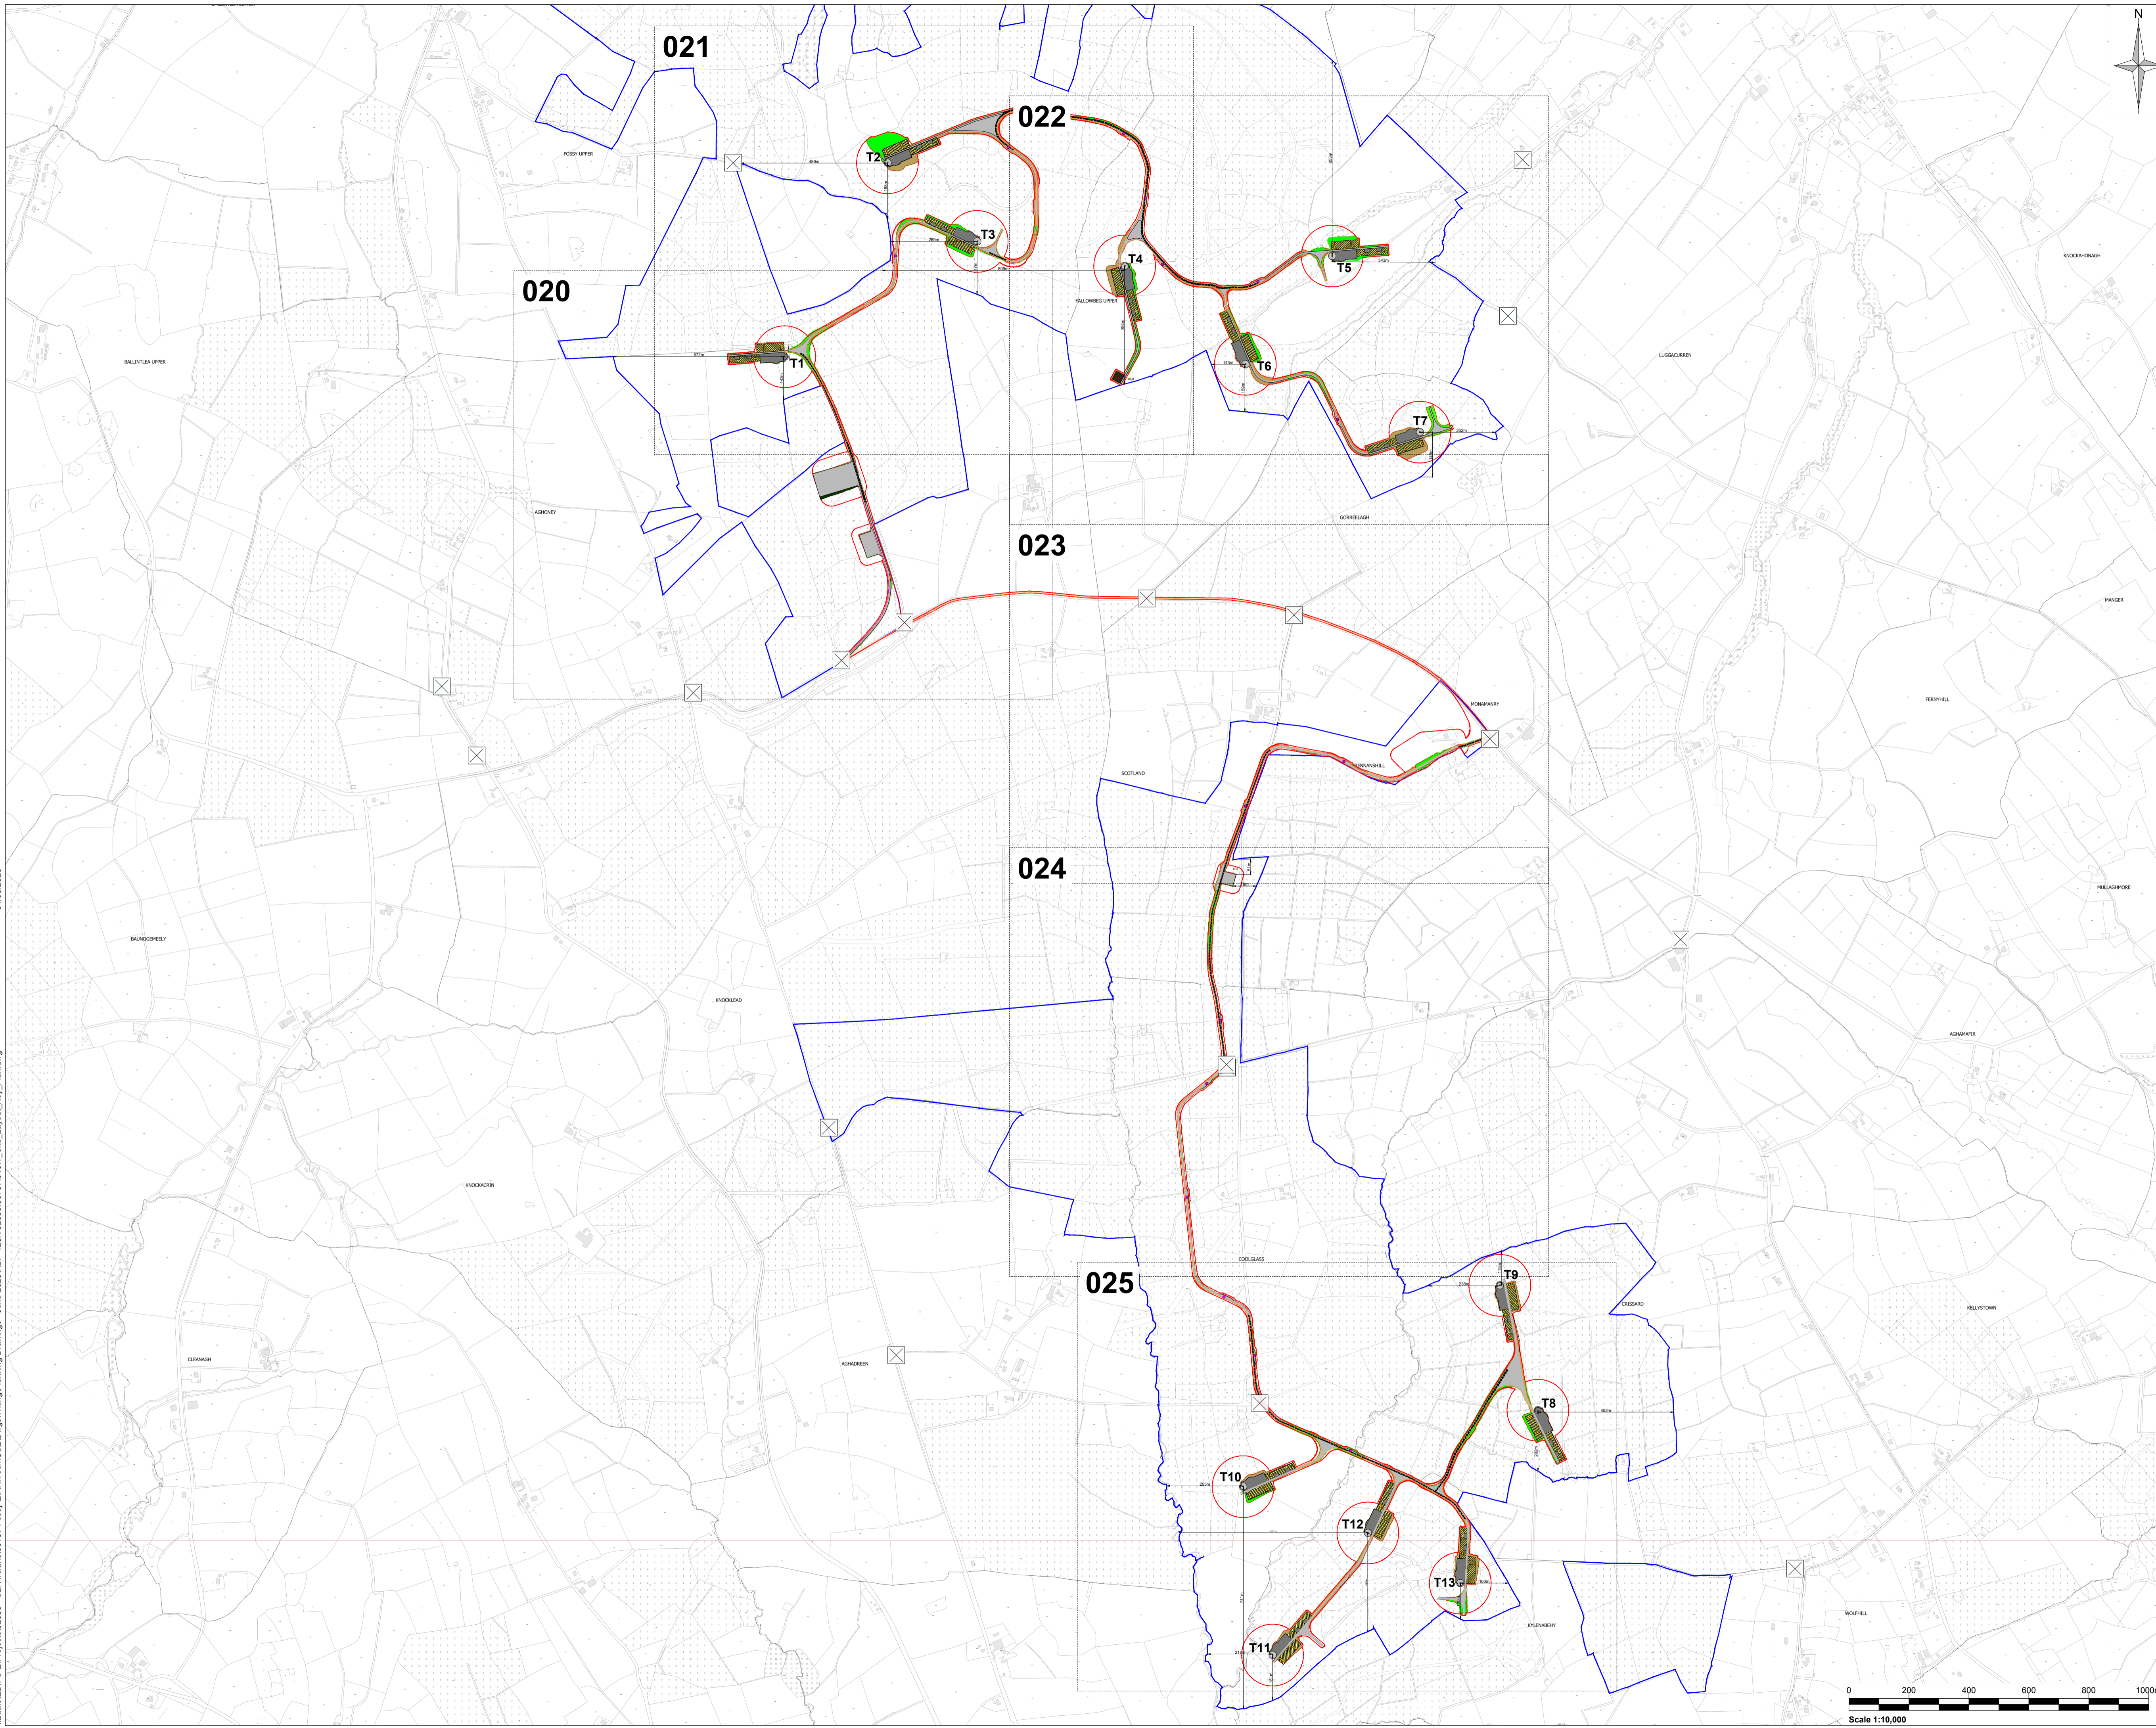

1	GENERAL UPDATES	07/23	LB	GO	SM
0	PLANNING APPLICATION	06/23	IG	MM	CL
Rev	Amendments	Date	By	Chk	Auth



www.slrconsulting.com

Drawing Status & Suitability Code

Client
COOLGLASS WIND FARM LIMITED

Project
COOLGLASS WIND FARM

Drawing Title
SITE LAYOUT - KEY PLAN

Scale
1:10,000 @ A1 SLR Project No.
428.V02036.00787

Designed	Drawn	Checked	Authorised
CL	IG	MM	CL
Date	Date	Date	Date
06/23	06/23	06/23	06/23

Drawing Number
ABP-428.V02036.00787.019 Rev
1

