


**1 OCGT Section A-A**  
1 : 200

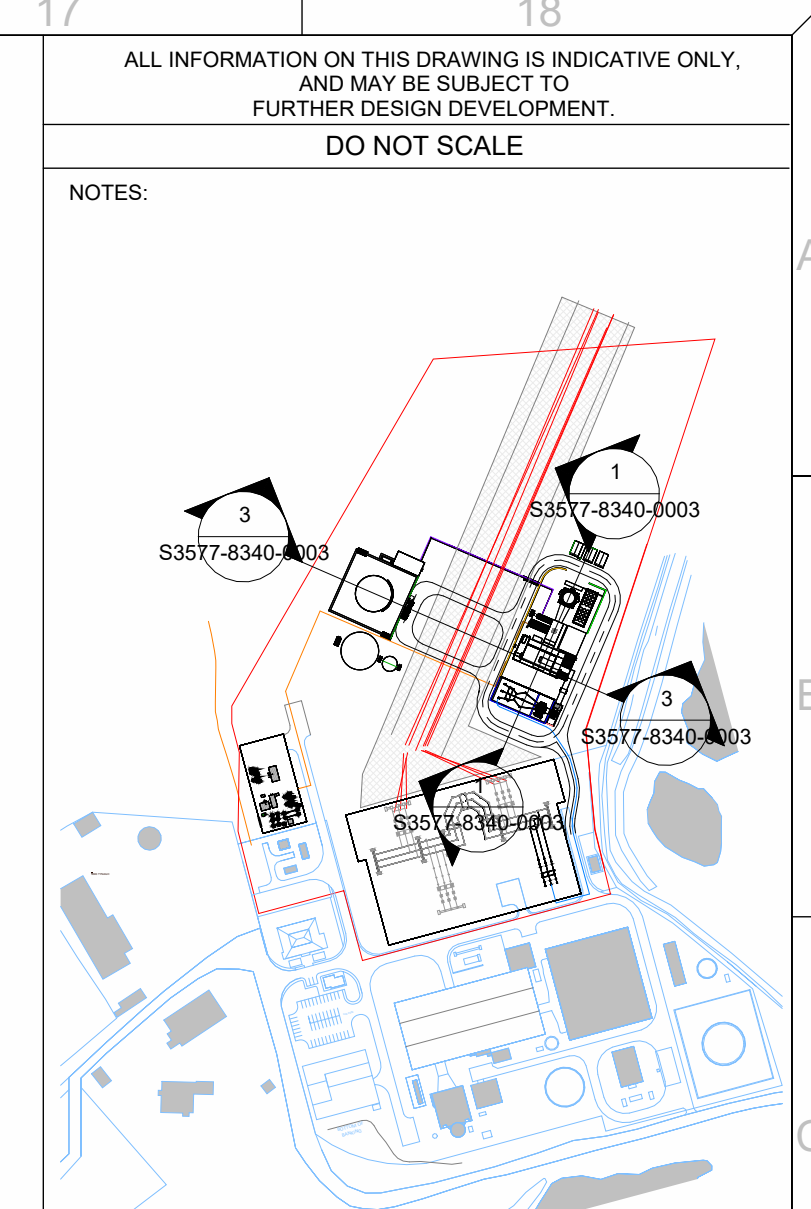


**OCGT Key Plan**  
1 : 5000

R5.0 FOR PLANNING	AD1	DTW	MHE	10.08.23		
R4.0 FOR PLANNING	AD1	DTW	MHE	08.08.23		
R3.0 FOR PLANNING	AD1	DTW	MHE	06.06.23		
R2.0 FOR PLANNING	EMC	AD1	MHE	08.02.23		
R1.0 FOR PLANNING	DTW	AD1	MHE	25.01.23		
REV	DETAILS OF REVISION		DRAWN	CHKD	APPR	DATE

**FICHTNER**  
CONSULTING ENGINEERS LIMITED  
92 George's Street Lower  
Dun Laoghaire  
Co. Dublin, A98 V866  
Tel: +353 (1) 506 0632  
Website: www.fichtner.ie

CLIENT: EPED  
SITE: TYNAGH NORTH  
PROJECT: TYNAGH NORTH  
TITLE: OCGT SECTIONS

DRAWING STATUS:	FOR PLANNING	DATE:	25.01.23
DRAWN BY:	DTW	DATE:	25.01.23
CHECKED BY:	AD1	DATE:	25.01.23
APPROVED BY:	MHE	DATE:	25.01.23
FILENAME:	S3577-8340-0001DW Tynagh North OCGT R8.0		
OFFICE OF ISSUE:	DUBLIN	SCALE:	1:200
DRAWING No.:	Ad	SHEET	01
S3577-8340-0003		REVISION:	R5.0

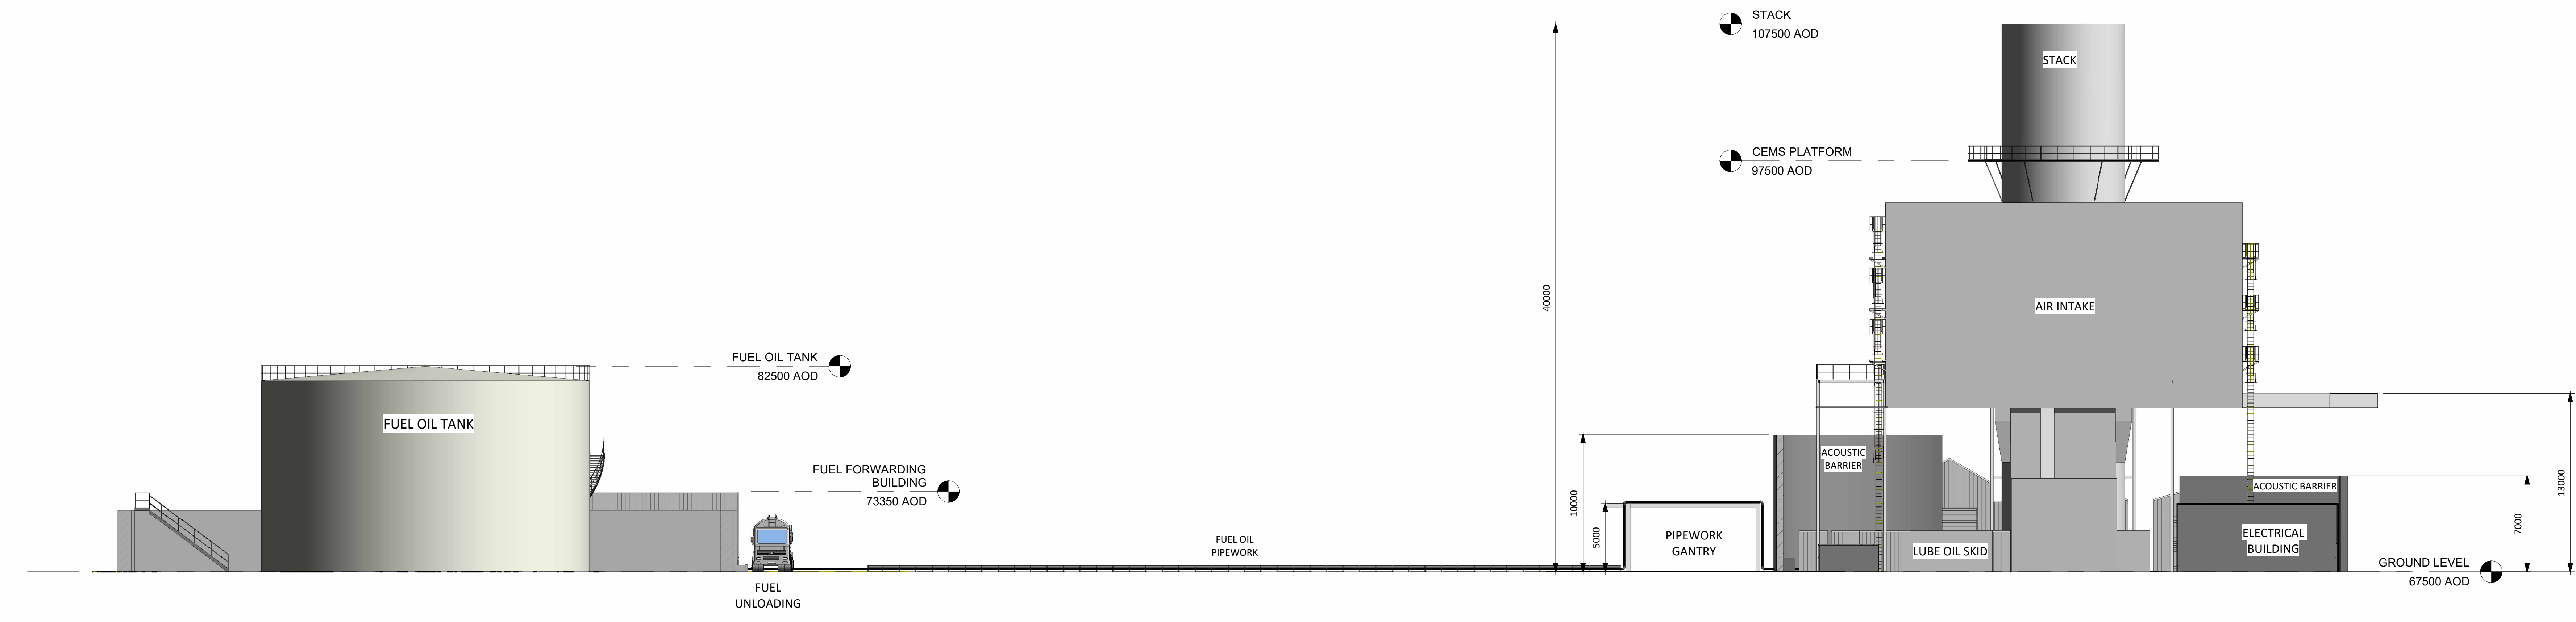

**3 OCGT Section B-B**  
1 : 200

