



ALL INFORMATION ON THIS DRAWING IS SUBJECT TO REVISION AT DETAILED DESIGN

DO NOT SCALE

NOTES:

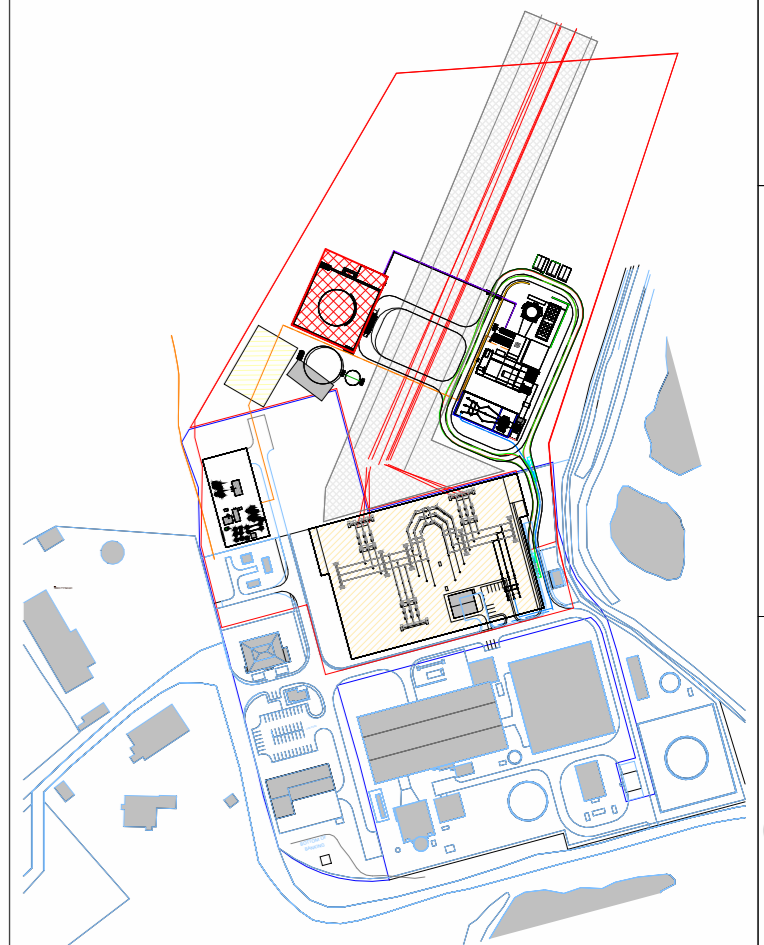

Fuel Unloading Plan
1 : 5000

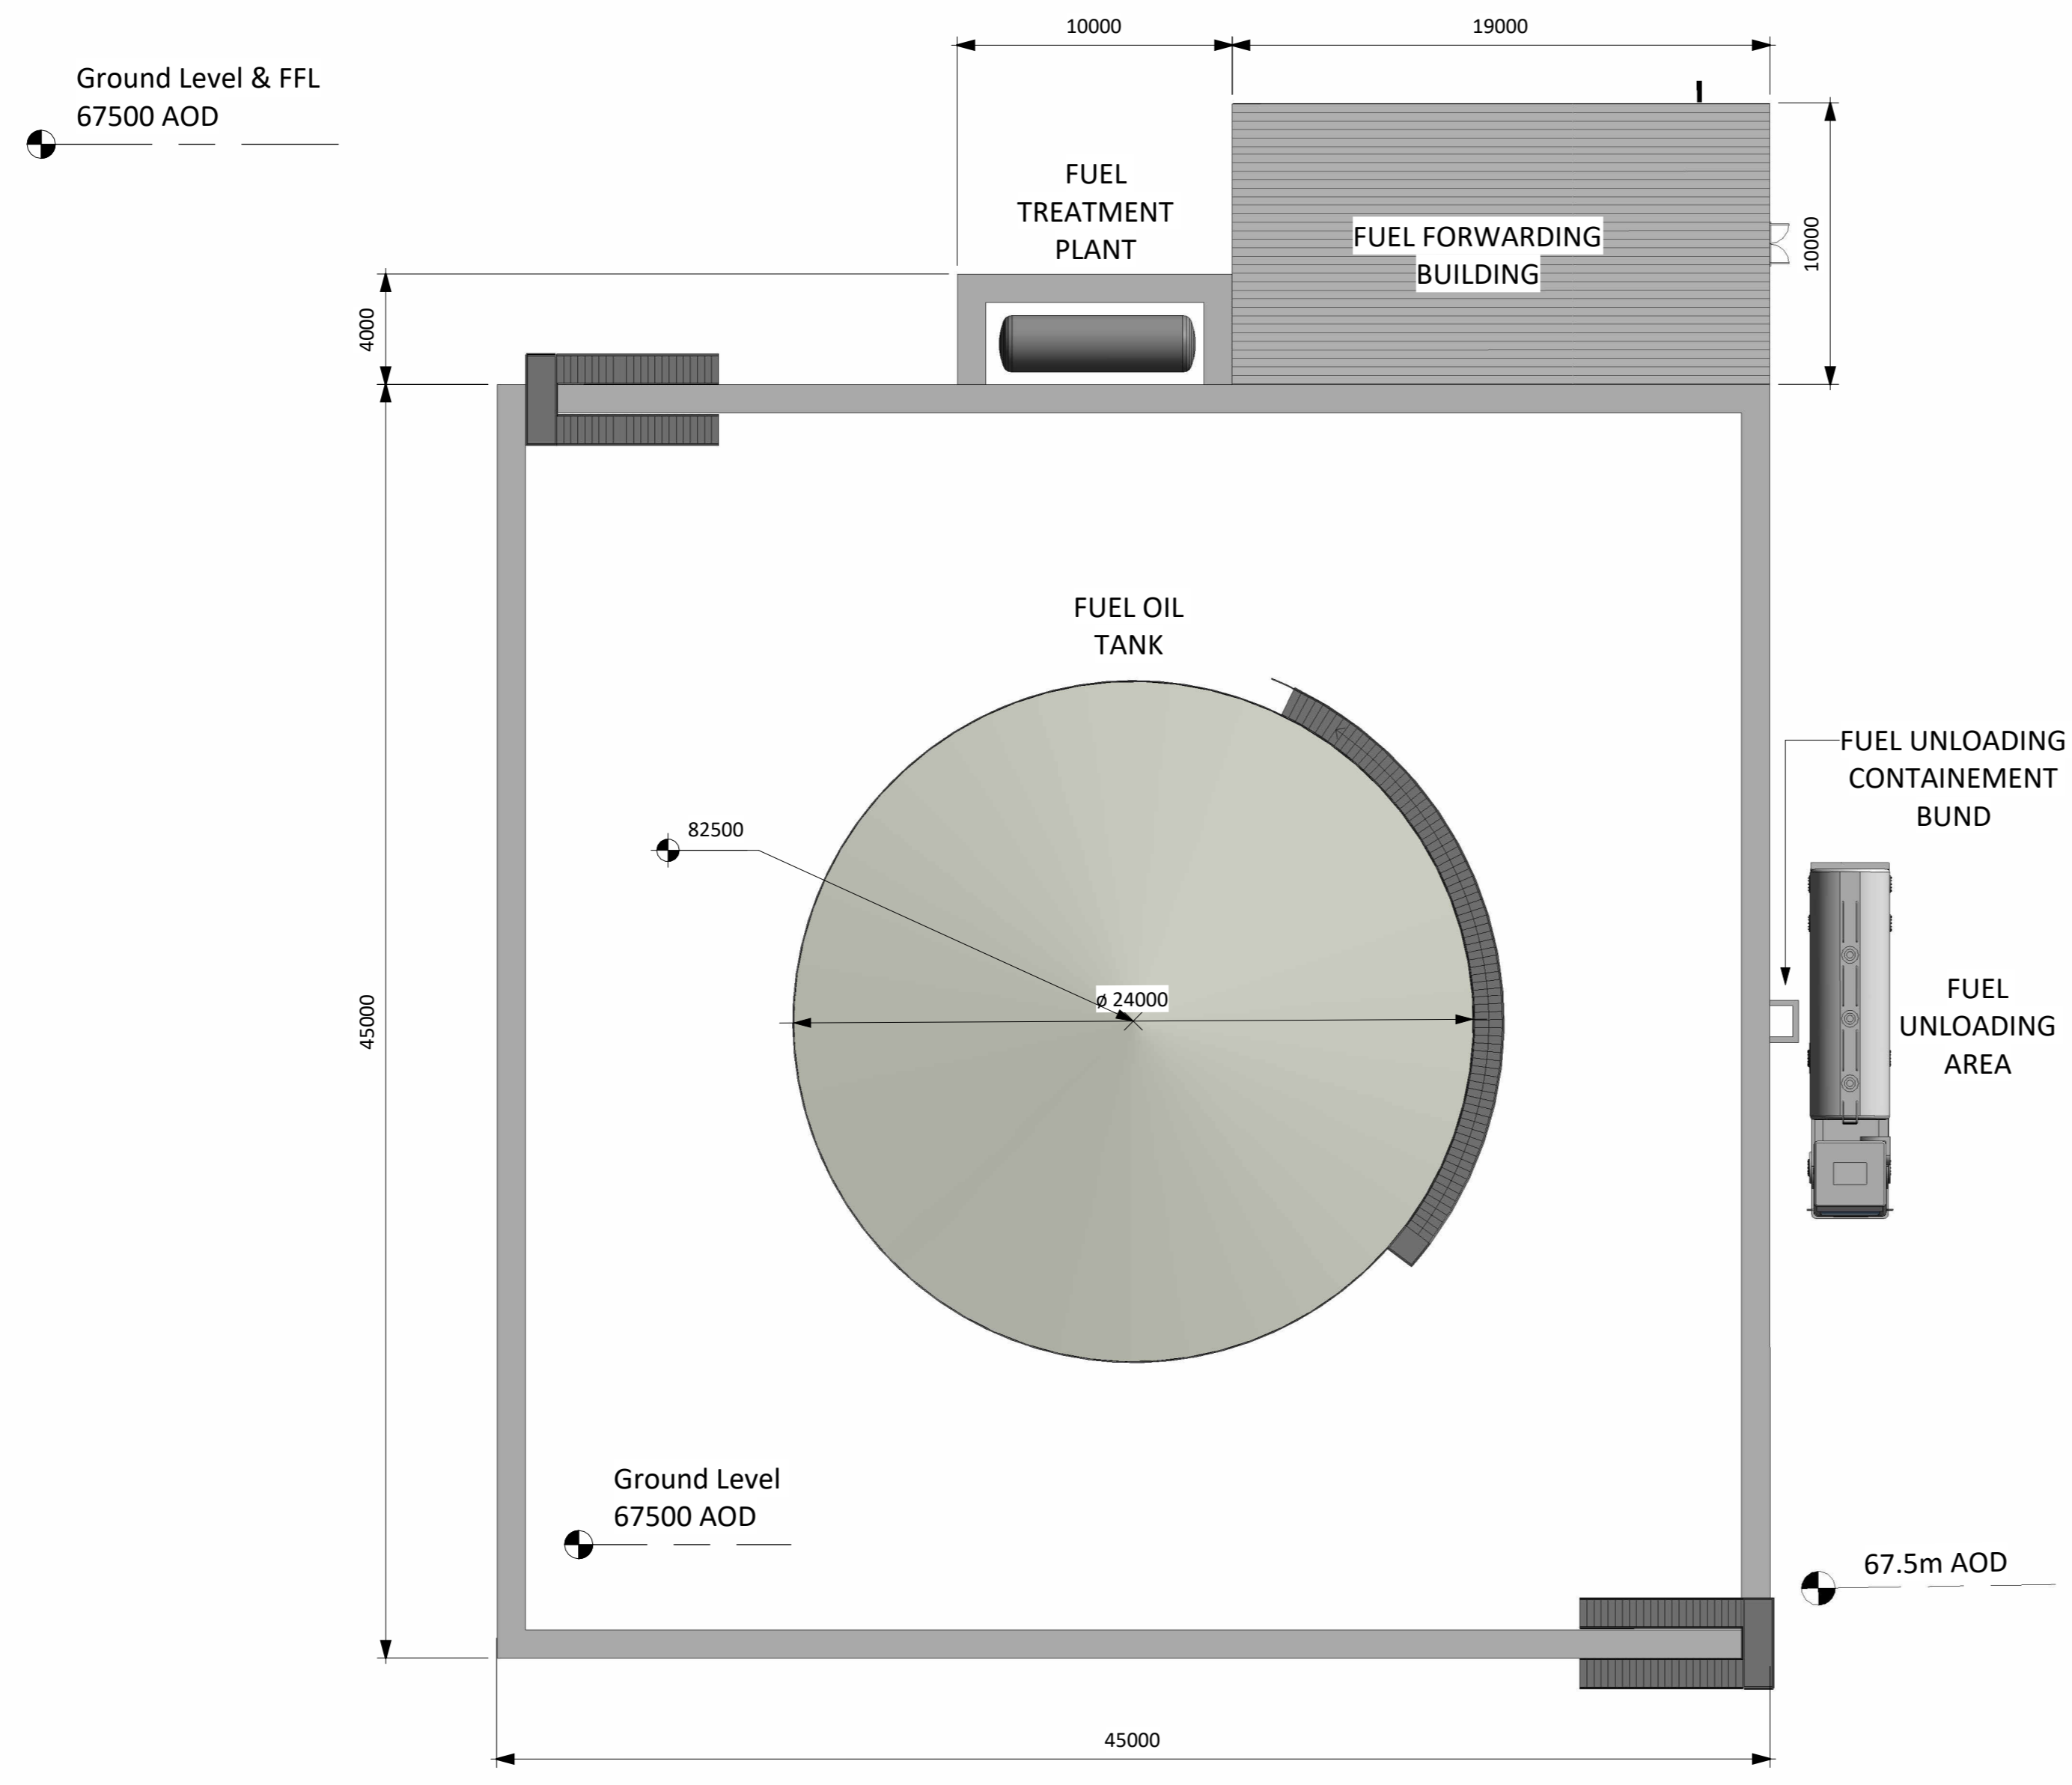

5 Fuel Storage, Treatment and Unloading Plan
1 : 200

R3.0	FOR PLANNING	AO1	DTW	HHE	10.08.23
R2.0	FOR PLANNING	AO1	DTW	HHE	07.08.23
R1.0	PRELIMINARY	DTW	AO1	HHE	25.01.23
REV.	DETAILS OF REVISION	DRAWN	CHKD	APR	DATE

FICHTNER
CONSULTING ENGINEERS LIMITED
92 George's Street Lower
Dun Laoghaire
Co Dublin, A96 VR66
Tel: +353 (1) 506 0632
Website: www.fichtner.ie

CLIENT: EPED
SITE: TYNAGH NORTH
PROJECT: TYNAGH NORTH
TITLE: PROPOSED FUEL STORAGE, TREATMENT & UNLOADING AREA PLAN

TODDS DRAWING No.:

DRAWING STATUS:	FOR PLANNING	
DRAWN BY:	DTW	DATE: 25.01.23
CHECKED BY:	AO1	DATE: 25.01.23
APPROVED BY:	HHE	DATE: 25.01.23
FILENAME:	S3577-8910-0001DW Tynagh North OCGT R8.0	
OFFICE OF ISSUE:	DUBLIN	
SHEET SIZE:	A1	SCALE: 1:200
FICHTNER DRAWING No.:	S3577-8310-0005	REVISION: R3.0

Sheet 1 of 1

