


File Name: \\na.aecomnet.com\fs\EMEA\Dublin\EDBL2\Legacy\DU\MAN-002\Data\CobDublin\Jobs\GIS\60661667_Tynagh_OCGT_North\GIS02_Maps\Chapter 13 - Soil & Geology\Figure 13.3 -Bedrock Geology Map_20230117.mxd

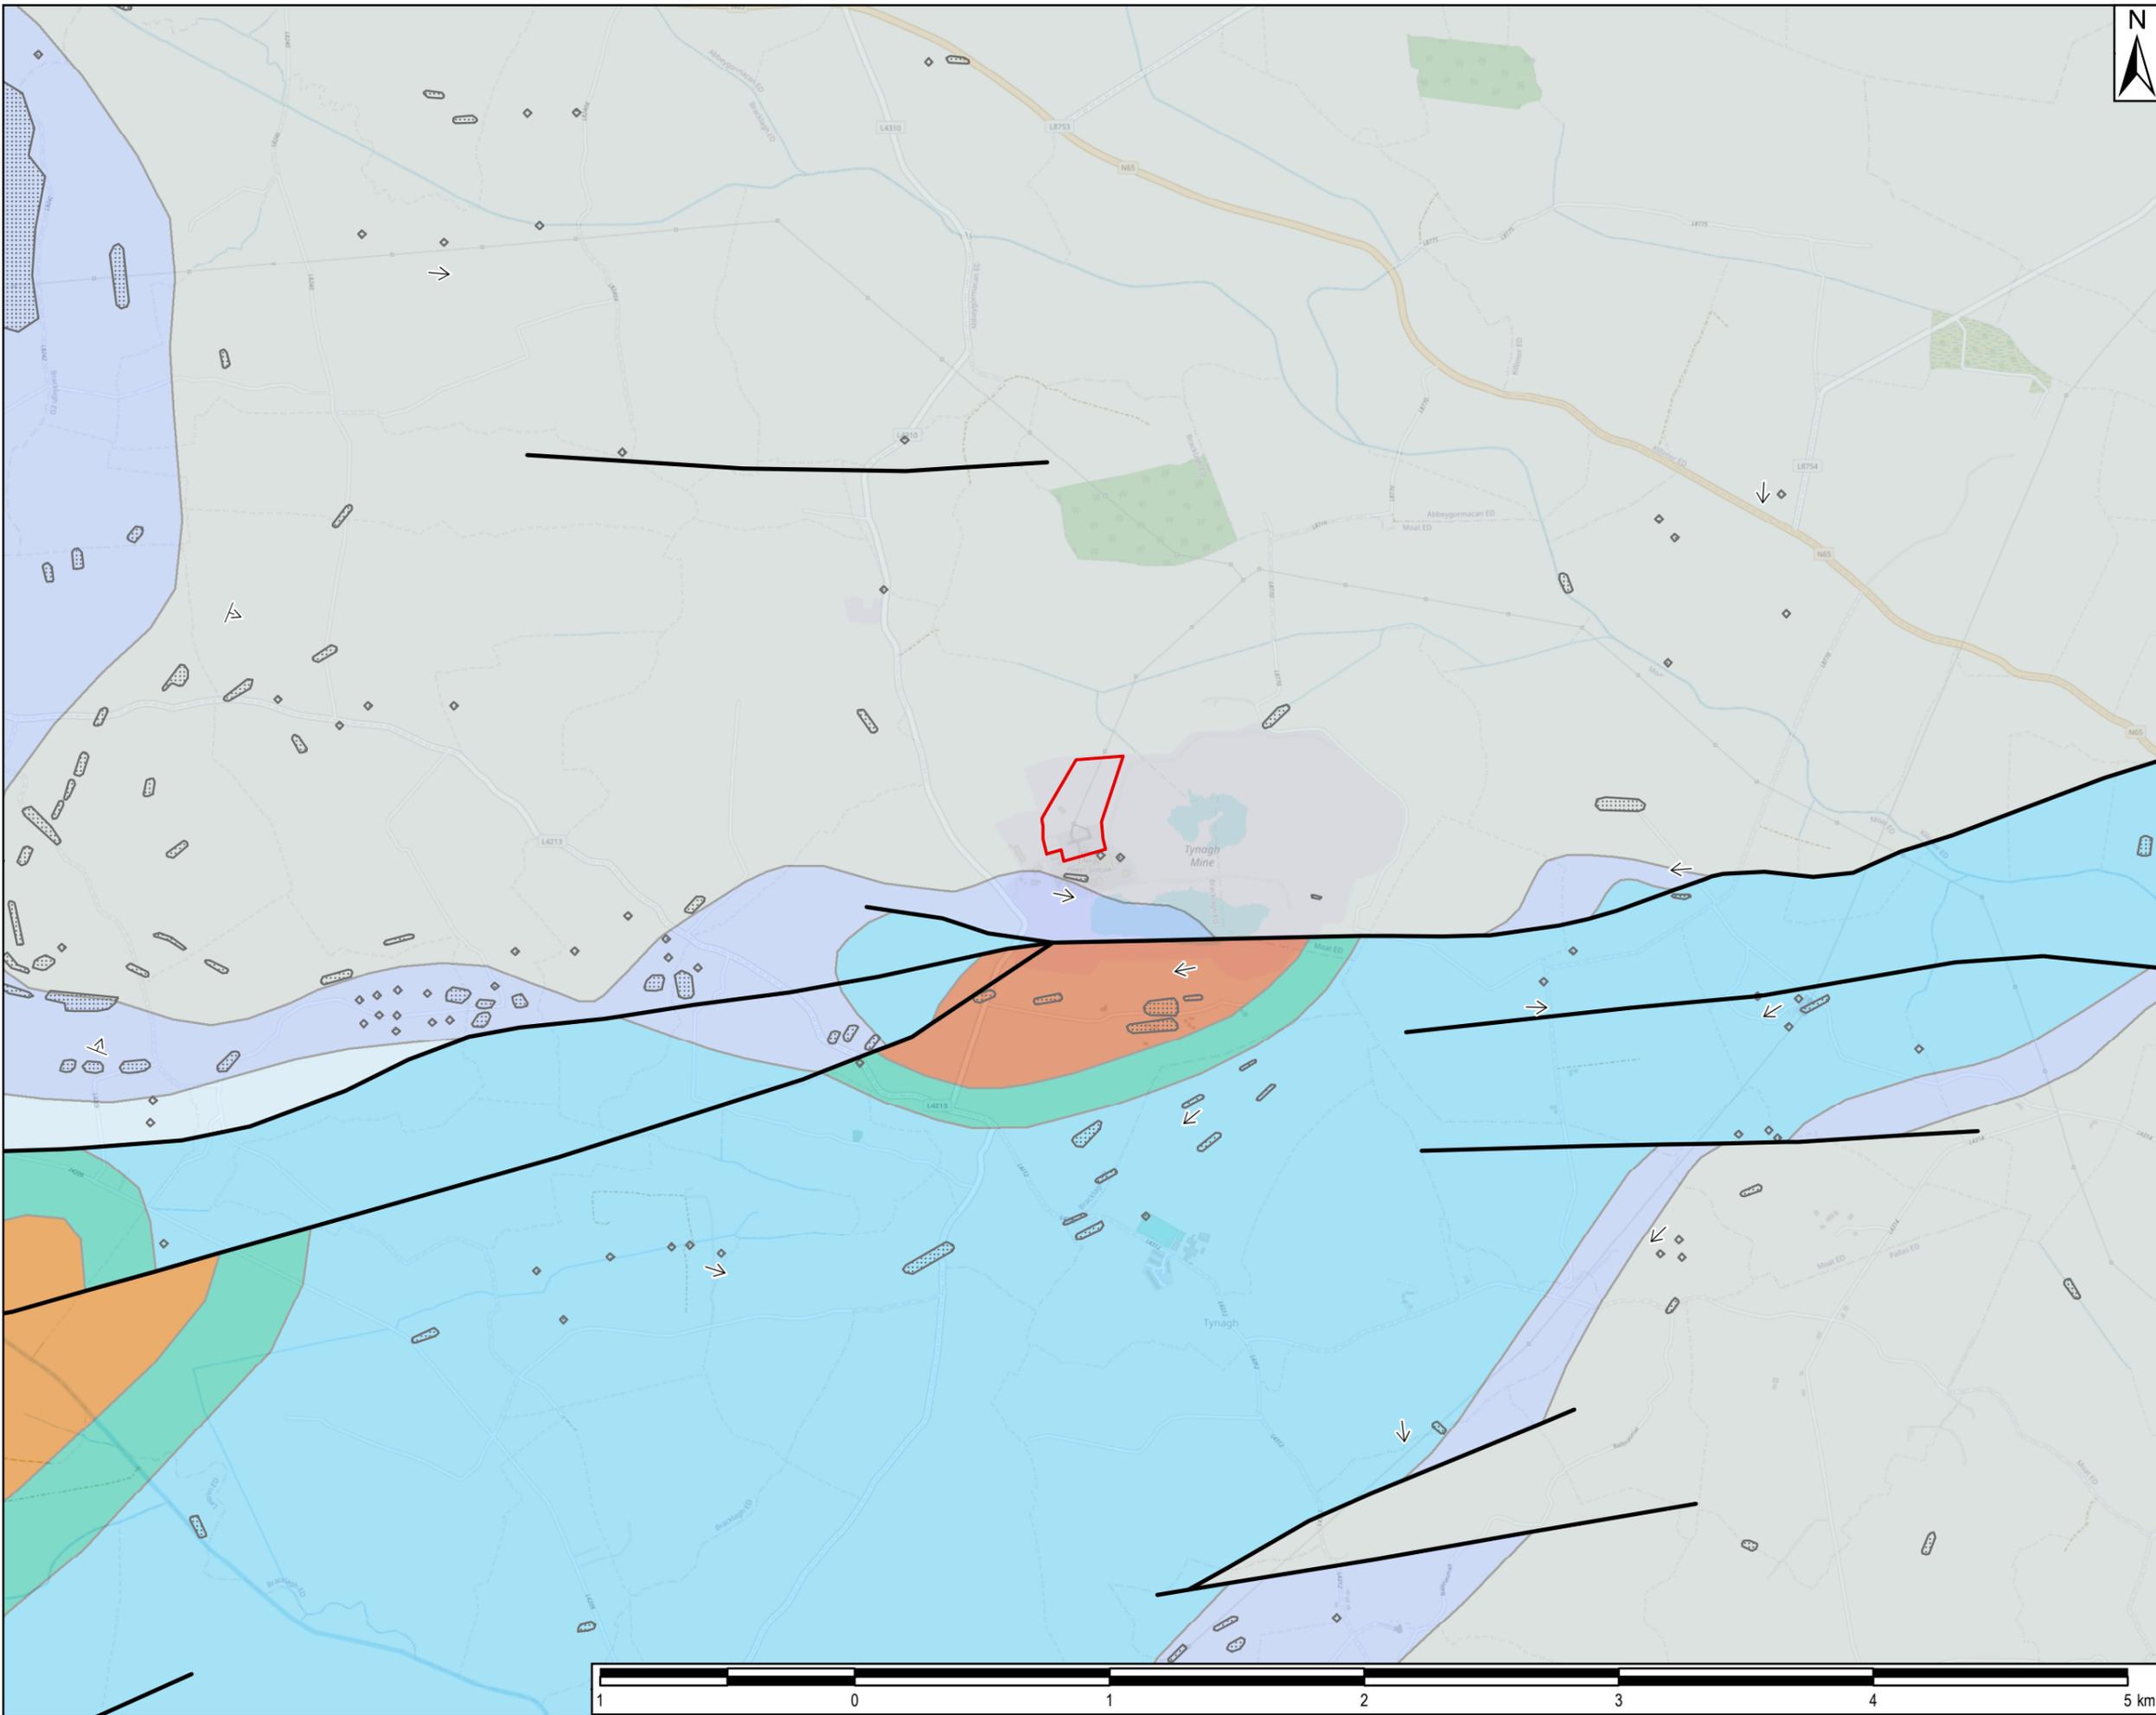

THIS DRAWING IS TO BE USED ONLY FOR THE PURPOSE OF ISSUE THAT IT WAS ISSUED FOR AND IS SUBJECT TO AMENDMENT

LEGEND

- Proposed Development Site
- Structural Feature**
- Dip of bedding or main foliation, old GSI data
- Strike and dip of bedding, right way up
- Fault Lines
- Bedrock Outcrop
- Bedrock Geology**
- Ballysteen Formation
- Lower Limestone Shale
- Lucan Formation
- Visean Limestones
- Waulsortian Limestones
- Old Red Sandstone (undifferentiated)
- Ayle River Formation

Copyright:
 © OpenStreetMap (and) contributors, CC-BY-SA.
 Contains Irish Public Sector Data (Geological Survey Ireland) licensed under a Creative Commons Attribution 4.0 International (CC BY 4.0) licence

Purpose of Issue:
ENVIRONMENTAL IMPACT ASSESSMENT REPORT (EIAR)

Client:
EP Energy Developments


Project Title:
TYNAGH NORTH OCGT

Drawing Title:
BEDROCK GEOLOGY MAP

Drawn: TS	Chk'd: SM	App'd: DM	Issue: August 2023
AECOM Internal Project No: 60661667		Scale at A3: 1:24,000	

THIS DOCUMENT HAS BEEN PREPARED PURSUANT TO AND SUBJECT TO THE TERMS OF AECOM'S APPOINTMENT BY ITS CLIENT. AECOM ACCEPTS NO LIABILITY FOR ANY USE OF THIS DOCUMENT OTHER THAN BY ITS ORIGINAL CLIENT OR FOLLOWING AECOM'S EXPRESS AGREEMENT TO SUCH USE, AND ONLY FOR THE PURPOSES FOR WHICH IT WAS PREPARED AND PROVIDED.

AECOM
 9th Floor, The Clarence West Building
 2 Clarence Street West
 Belfast
 BT2 7GP
 T +44 289 865 7200
 aecom.com

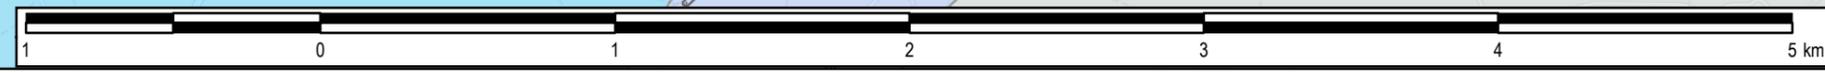

Drawing No: **FIGURE 13.3** Rev: **0**