

- GENERAL NOTES:**
1. ALL DIMENSIONS IN METRES. DO NOT SCALE.
 2. FOR GENERAL ARRANGEMENT DETAILS OF THE PRECAST CONCRETE JOINT BAY DETAILS REFER TO DRAWING NO. PE424-D2159-029-001 (LATEST REVISION) AND PE424-D2159-029-002 (LATEST REVISION).
 3. FOR GENERAL ARRANGEMENT DETAILS OF THE PRECAST CONCRETE C2 COMMUNICATIONS CHAMBERS REFER TO DRAWING NO. PE424-D2159-031-001 (LATEST REVISION).
 4. FOR GENERAL ARRANGEMENT DETAILS OF THE PRECAST CONCRETE LINK BOXES REFER TO DRAWINGS NO. PE424-D2159-032-001 (LATEST REVISION).
 5. FOR GENERAL ARRANGEMENT DETAILS OF THE DOUBLE CIRCUIT 110 kV AND 220 kV TRENCH CROSS SECTION REFER TO DRAWING NO. PE424-D2159-013-001 (LATEST REVISION).
 6. EXACT LOCATION OF LINK BOX CHAMBER AND COMMUNICATIONS CHAMBER TO BE AGREED WITH ENGINEER REPRESENTATIVE ON SITE AND SUBJECT TO DETAIL DESIGN.

LEGEND


FORREST LITTLE TO BELCAMP 110 kV & 220 kV DOUBLE CIRCUIT UNDERGROUND CABLE ROUTE —

110 kV UNDERGROUND JOINT BAY ■

220 kV UNDERGROUND JOINT BAY ■

UNDERGROUND TELECOMMUNICATIONS CHAMBER ■

UNDERGROUND LINK BOX CHAMBER ■

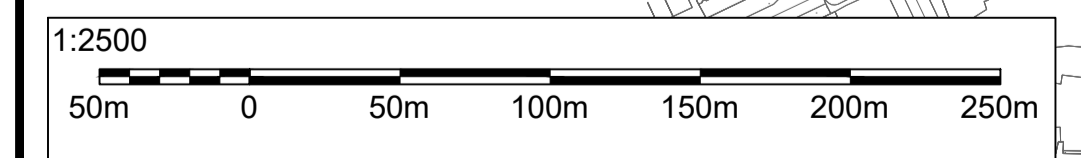

ORDNANCE SURVEY IRELAND LICENCE NO. EN 0092320
 © ORDNANCE SURVEY IRELAND / GOVERNMENT OF IRELAND

REV	DATE	ISSUED FOR PLANNING	REVISION DESCRIPTION	DRN	PROD	VER	APP
0							

COPYRIGHT © ESB
 ALL RIGHTS RESERVED. NO PART OF THIS WORK MAY BE MODIFIED, REPRODUCED OR COPIED IN ANY FORM OR BY ANY MEANS - GRAPHIC, ELECTRONIC OR MECHANICAL, INCLUDING PHOTOCOPYING, RECORDING, TAPING OR USED FOR ANY PURPOSE OTHER THAN ITS DESIGNATED PURPOSE, WITHOUT THE WRITTEN PERMISSION OF ESB.

PURPOSE OF ISSUE - PRELIMINARY UNLESS INDICATED
 CLIENT APPROVAL PLANNING TENDER CONSTRUCTION AS-BUILT

CLIENT **ESB NETWORKS**

PROJECT **METROLINK**

CONTRACT **FORREST LITTLE TO BELCAMP**

DRAWING TITLE **METROLINK PROJECT
 FORREST LITTLE TO BELCAMP
 HV CABLE ROUTE OPTION 1 (BASKIN LANE)
 SHEET 5**

PRODUCTION UNIT **Transmission and Distribution Delivery**

Engineering and Major Projects,
 One Dublin Airport Central, Dublin Airport,
 Cloughran, Co. Dublin, K67 XF72, Ireland.
 Tel: +353 (0)1 703 8000 Web: www.esb.ie
 Engineering and Major Projects is a division of ESB

DRAWN	PRODUCED	VERIFIED	APPROVED	APPROVAL DATE
K.Rooney	K.Rooney	D.Ahern	P.O'Neill	11/07/2023
CLIENT REF	NO. OF SHTS	SIZE	SCALE	
TC225977	5 of 6	A1	1:2500	

DRAWING NUMBER **PE424-D2159-002-005-000** SHEET REV