

- NOTES:**
1. THE UNDERGROUND CABLE SHALL BE CONSTRUCTED WITHIN THE PLANNING CORRIDOR SHOWN ON THE DRAWING, WHICH HAS BEEN ENVIRONMENTALLY ASSESSED. THE SPECIFIC LOCATION OF THE UNDERGROUND CABLE WITHIN THAT CORRIDOR WILL BE DETERMINED DURING DETAILED DESIGN, WHICH WOULD PROCEED POST PLANNING.
  2. THE PLANNING BOUNDARY IS THE EXTENT OF THE PROPOSED PROJECT SITE. IT SHOULD BE ASSUMED TO EXTEND TO THE EDGE OF CARRIAGEWAY ALONG ALL PUBLIC ROADS EXCEPT WHERE INDICATED OTHERWISE.
  3. FOR GENERAL ARRANGEMENT DETAILS OF THE PRECAST CONCRETE JOINT BAY DETAILS REFER TO DRAWING NO. PE424-D2159-029-001 (LATEST REVISION) AND PE424-D2159-029-002 (LATEST REVISION)
  4. FOR GENERAL ARRANGEMENT DETAILS OF THE PRECAST CONCRETE C2 COMMUNICATIONS CHAMBERS REFER TO DRAWING NO. PE424-D2159-031-001 (LATEST REVISION)
  5. FOR GENERAL ARRANGEMENT DETAILS OF THE PRECAST CONCRETE LINK BOXES REFER TO DRAWINGS NO. PE424-D2159-032-001 (LATEST REVISION)
  6. FOR GENERAL ARRANGEMENT DETAILS OF THE DOUBLE CIRCUIT 110 kV AND 220 kV TRENCH CROSS SECTION REFER TO DRAWING NO. PE424-D2159-013-001 (LATEST REVISION).
  7. EXACT LOCATION OF LINK BOX CHAMBER AND COMMUNICATIONS CHAMBER TO BE AGREED WITH ENGINEER REPRESENTATIVE ON SITE AND SUBJECT TO DETAIL DESIGN

- LEGEND**
- APPLICATION SITE BOUNDARY
  - DOUBLE CIRCUIT 110 kV & 220 kV UNDERGROUND DUCTING ROUTE
  - 110 kV UNDERGROUND JOINT BAY
  - 220 kV UNDERGROUND JOINT BAY
  - UNDERGROUND TELECOMMUNICATIONS CHAMBER
  - UNDERGROUND LINK BOX CHAMBER

SEE DRAWING PE424-D2159-019-005 (LATEST REVISION) FOR CONTINUATION

REV	DATE	REVISION DESCRIPTION	DRN	PRD	VER	APP
1		ISSUED FOR PLANNING		KR	KR	
0	20/11/22	FIRST ISSUE FOR CLIENT APPROVAL		KR	KR	BA RD

COPYRIGHT © ESB  
ALL RIGHTS RESERVED. NO PART OF THIS WORK MAY BE MODIFIED, REPRODUCED OR COPIED IN ANY FORM OR BY ANY MEANS - GRAPHIC, ELECTRONIC OR MECHANICAL, INCLUDING PHOTOCOPIING, RECORDING, TAPING OR USED FOR ANY PURPOSE OTHER THAN ITS DESIGNATED PURPOSE, WITHOUT THE WRITTEN PERMISSION OF ESB.

PURPOSE OF ISSUE - PRELIMINARY UNLESS INDICATED  
 CLIENT APPROVAL  PLANNING  TENDER  CONSTRUCTION  AS-BUILT

CLIENT **ESB NETWORKS**

PROJECT **METROLINK**

CONTRACT **FORREST LITTLE TO BELCAMP**


DRAWING TITLE **METROLINK PROJECT  
FORREST LITTLE TO BELCAMP  
HV CABLE ROUTE OPTION 1 (BASKIN LANE)  
PLANNING CABLE CORRIDOR  
SHEET 6**

PRODUCTION UNIT **Transmission and Distribution Delivery**

Engineering and Major Projects,  
One Dublin Airport Central, Dublin Airport,  
Cloughran, Co. Dublin, K67 XF72, Ireland.  
Tel: +353 (0)1 703 8000 Web: www.esb.ie  
Engineering and Major Projects is a division of ESB

DRAWN	PRODUCED	VERIFIED	APPROVED	APPROVAL DATE
K.Rooney	K.Rooney	D.Ahern	R.Donaghy	21/06/2023
CLIENT REF	NO. OF SHTS	SIZE	SCALE	
TC227925	6 of 6	A1	1:2500	

DRAWING NUMBER **PE424-D2159-019-006-001**

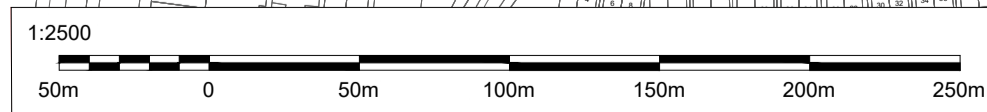

ORDNANCE SURVEY IRELAND LICENCE NO. EN 0092320  
© ORDNANCE SURVEY IRELAND / GOVERNMENT OF IRELAND