




APPENDIX 4-1

**SITE LAYOUT PLANNING
DRAWINGS**

Meath County Council - Viewing Purposes Only!

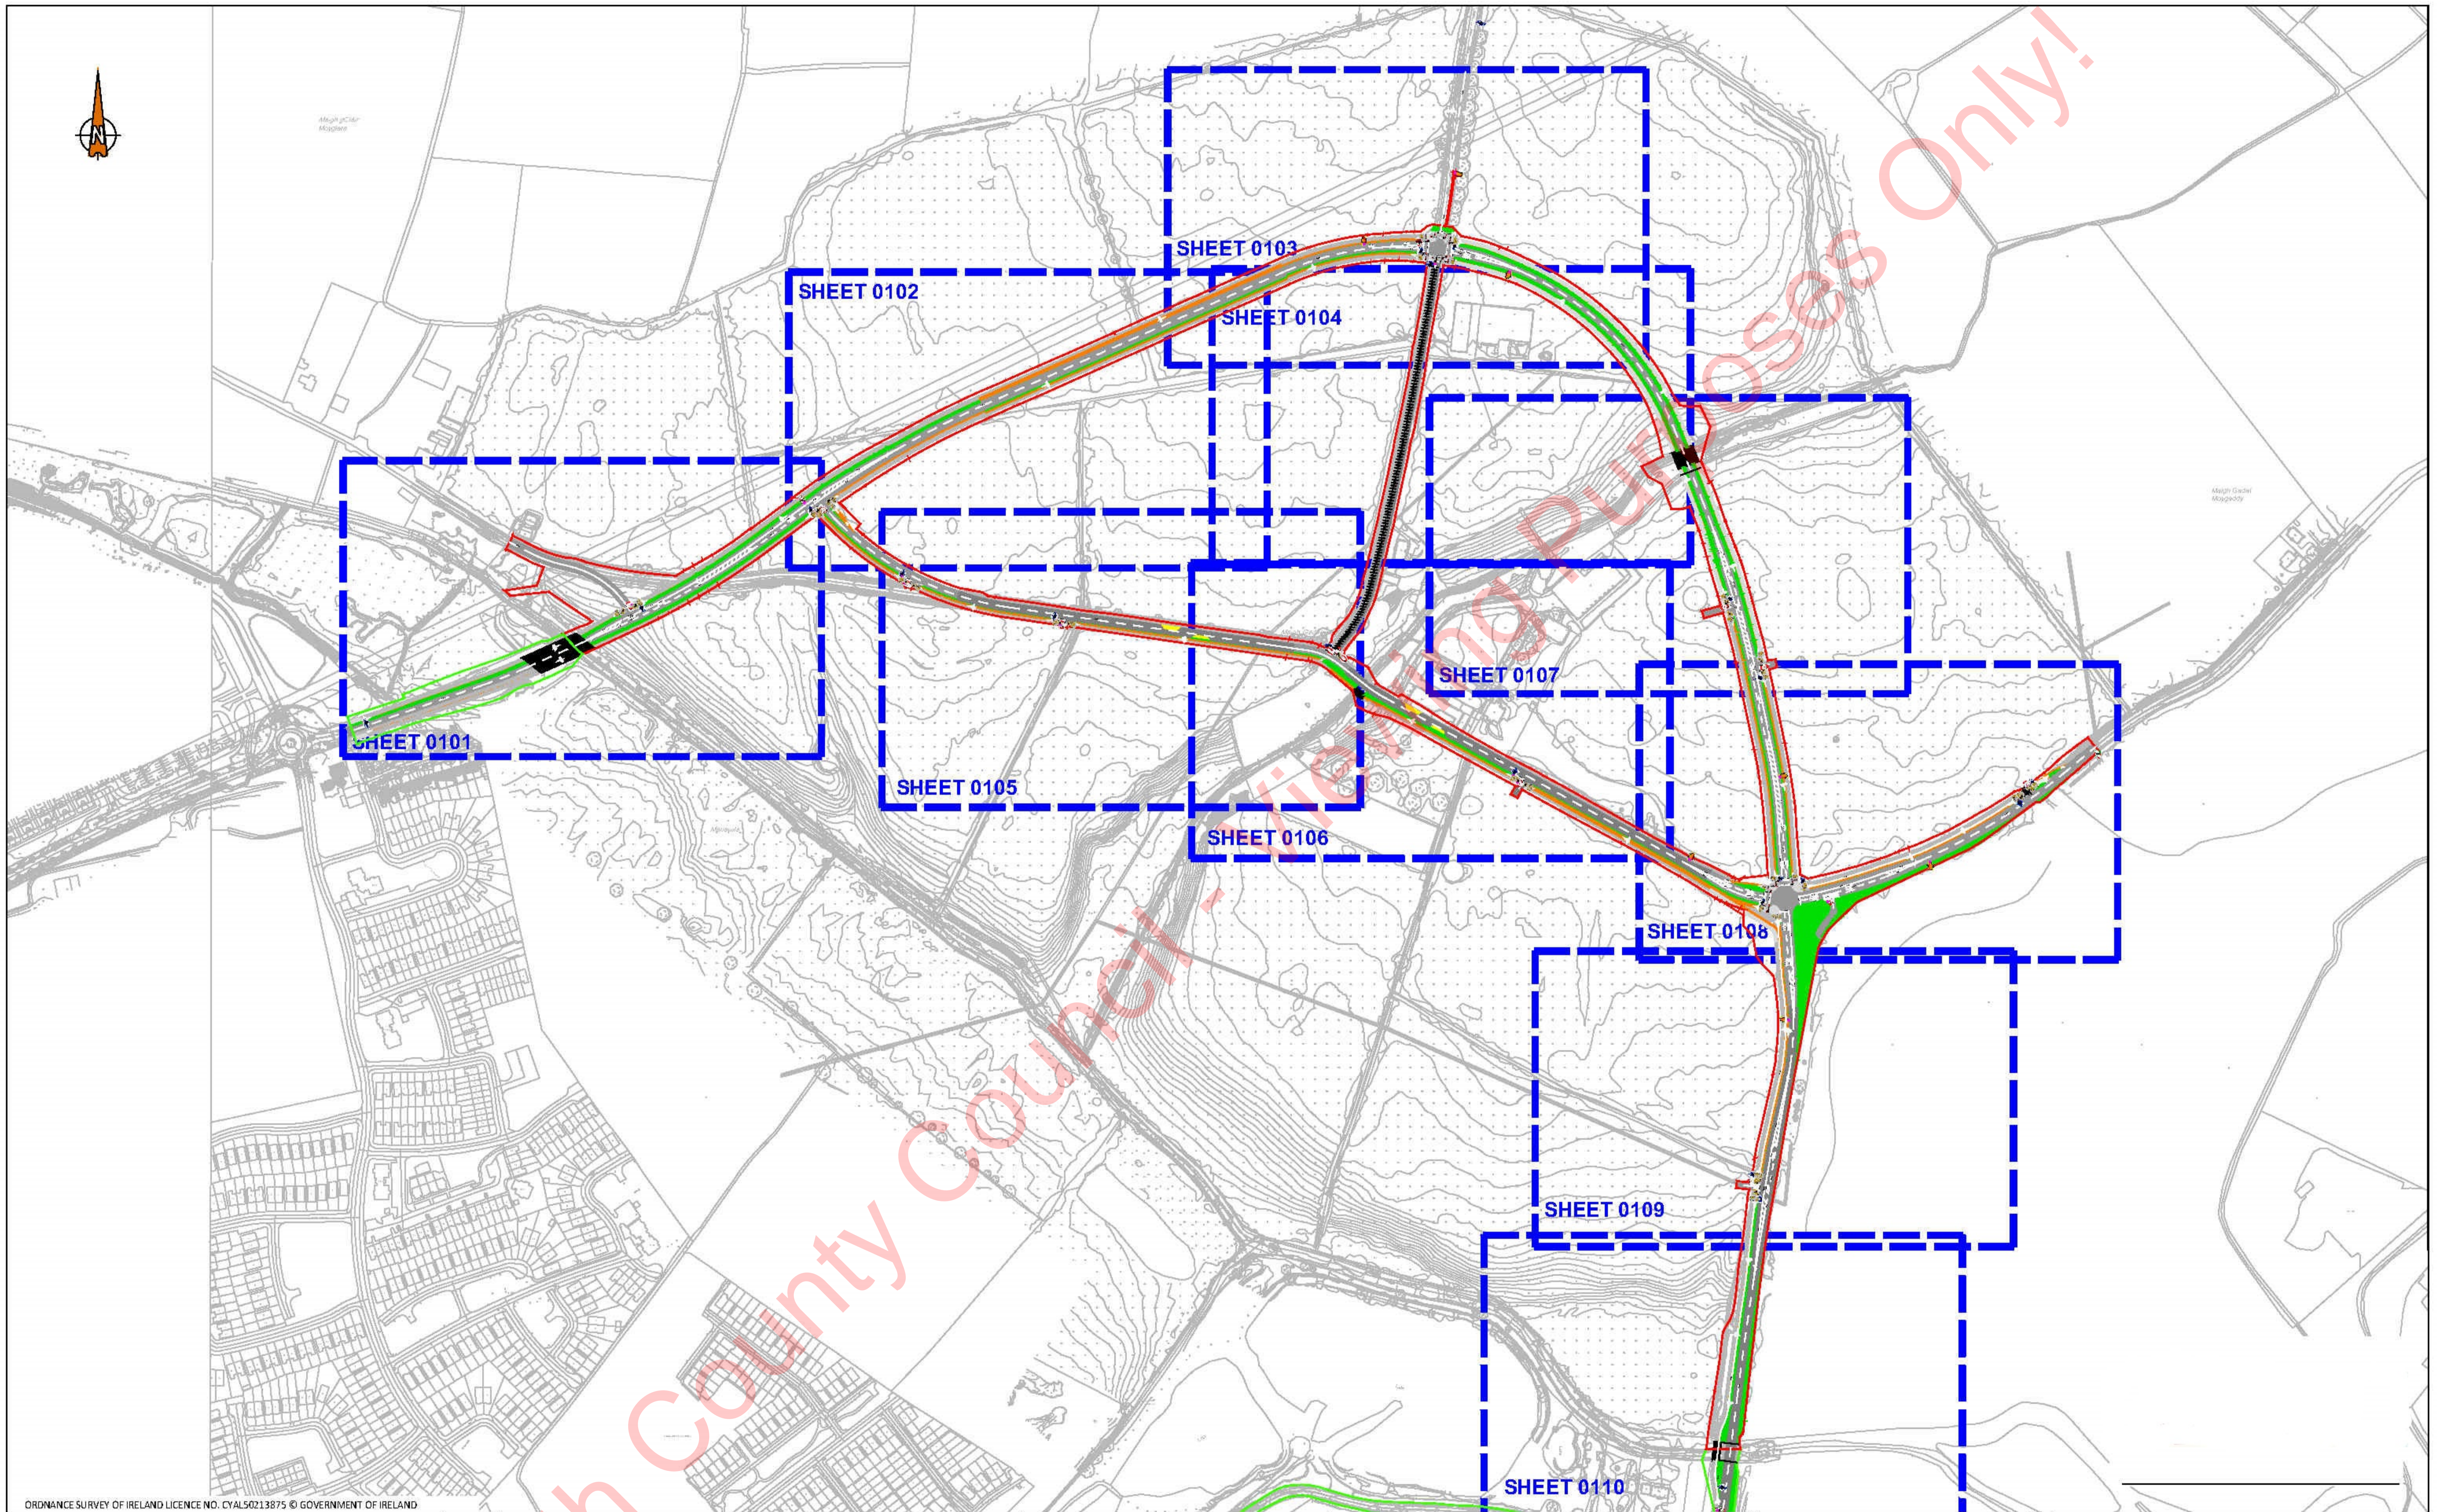


ORDNANCE SURVEY OF IRELAND LICENCE NO. CYAL50213875 © GOVERNMENT OF IRELAND

- FOR SETTING OUT REFER TO ARCHITECT'S DRAWINGS.
- THIS DRAWING TO BE READ IN CONJUNCTION WITH ALL OTHER ARCHITECTURAL AND ENGINEERING DRAWINGS AND ALL OTHER RELEVANT DRAWINGS AND SPECIFICATIONS.
- DO NOT SCALE THIS DRAWING. USE FIGURED DIMENSIONS ONLY.
- NO PART OF THIS DOCUMENT MAY BE REPRODUCED OR TRANSMITTED IN ANY FORM OR STORED IN ANY RETRIEVAL SYSTEM OF ANY NATURE WITHOUT THE WRITTEN PERMISSION OF O'CONNOR SUTTON CROININ AS COPYRIGHT HOLDER EXCEPT AS AGREED FOR USE ON THE PROJECT FOR WHICH THE DOCUMENT WAS ORIGINALLY ISSUED.

Rev No.	Date	Revision Note	Drn by	Chkd by
PD1	25.08.22	FOR PLANNING	RM	WM

Rev No.	Date	Revision Note	Drn by	Chkd by

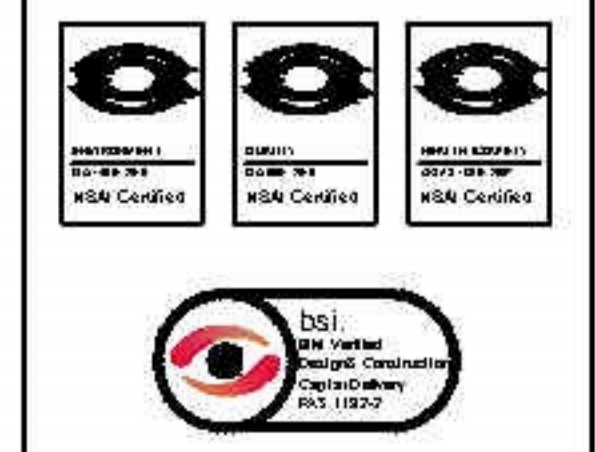

Head Office,
9 Prussia Street,
Dublin 7,
D07 KTS7

TEL +353 (0)1 8682000

e: contactus@ocsc.ie
w: www.ocsc.ie

Dublin|London|Belfast|Galway|Cork|Birmingham



Client:	SKY CASTLE LTD										
Project:	MAYNOOTH OUTER ORBITAL ROAD										
Title:	ROADS GENERAL ARRANGEMENT AND PROFILE MASTERPLAN										
Code	Originator	Zone	Level	Type	Role	Number	Status	Revision			
S665	OCSC	MR	MH	DR	C	0100	S4	P01			
Date:	AUG '22		Scale:	1:2000@ A1		Drn by:	RM	Chkd by:	WM	Aprvd by:	AH