


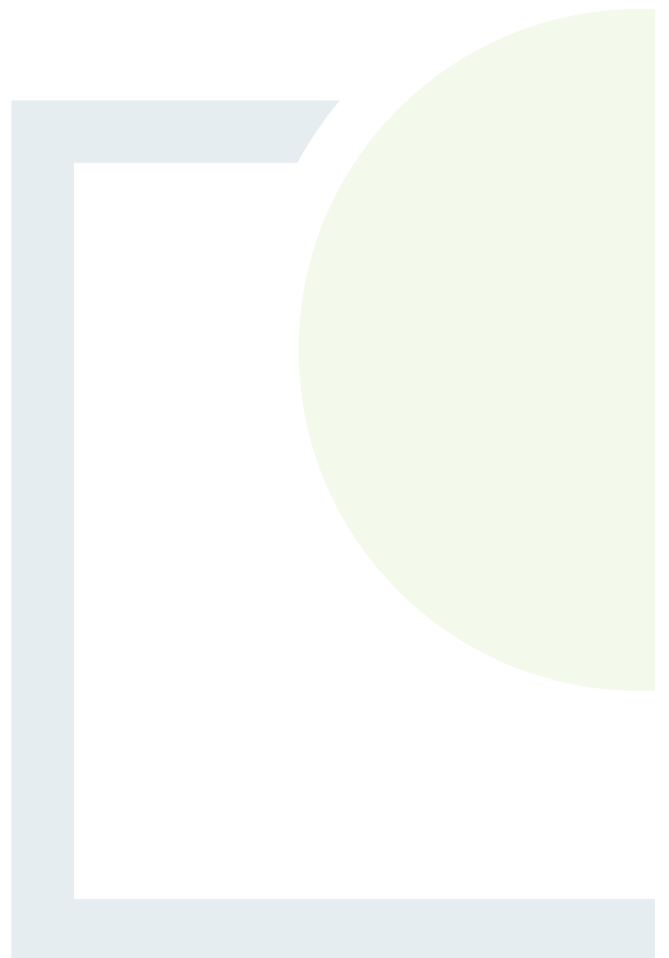

CONSULTANTS IN ENGINEERING,
ENVIRONMENTAL SCIENCE
& PLANNING

APPENDIX 13.1

Model Input Data



Appendix 13-1: Shadow Flicker Modelling Input Data

Receptor ID	X Coord (IRENET95)	Y Coord (IRENET95)	Window ID	Window Offset from Building Centre - X Axis (m)	Window Offset from Building Centre - Y Axis (m)	Window Width (m)	Window Height (m)	Window Centre Height Above Ground (m)	Direction from North (°)
1	623391	611537	1	0	9	8	2	1.1	359
			2	4	0	18	2	1.1	89
			3	0	-9	8	2	1.1	179
			4	-4	0	18	2	1.1	269
2	623031	611483	1	-2	6	8	2	1.1	346
			2	4	1	13	2	1.1	76
			3	2	-6	8	2	1.1	166
			4	-4	-1	13	2	1.1	256
3	622884	611283	1	-2	1	6	2	1.1	282
			2	1	3	5	2	1.1	12
			3	2	-1	6	2	1.1	102
			4	-1	-3	5	2	1.1	192
4	623568	611446	1	-15	2	8	2	1.1	277
			2	0	4	30	2	1.1	7
			3	15	-2	8	2	1.1	97
			4	0	-4	30	2	1.1	187
5	623946	607257	1	-6	2	19	2	1.1	291
			2	3	9	13	2	1.1	21
			3	6	-2	19	2	1.1	111
			4	-3	-9	13	2	1.1	201
6	622531	607125	1	-1	3	12	2	1.1	346
			2	6	1	7	2	1.1	76
			3	1	-3	12	2	1.1	166
			4	-6	-1	7	2	1.1	256
7	624121	607487	1	-8	2	9	2	1.1	286
			2	1	4	16	2	1.1	16
			3	8	-2	9	2	1.1	106
			4	-1	-4	16	2	1.1	196
8	624113	607386	1	-7	3	8	2	1.1	291
			2	1	4	14	2	1.1	21
			3	7	-3	8	2	1.1	111
			4	-1	-4	14	2	1.1	201
9	623807	607124	1	-10	2	7	2	1.1	279
			2	1	3	20	2	1.1	9
			3	10	-2	7	2	1.1	99
			4	-1	-3	20	2	1.1	189
10	622828	607021	1	-8	2	7	2	1.1	282
			2	1	3	16	2	1.1	12
			3	8	-2	7	2	1.1	102
			4	-1	-3	16	2	1.1	192
11	623477	606691	1	-8	4	8	2	1.1	298
			2	2	4	17	2	1.1	28
			3	8	-4	8	2	1.1	118
			4	-2	-4	17	2	1.1	208

Receptor ID	X Coord (IRENET95)	Y Coord (IRENET95)	Window ID	Window Offset from Building Centre - X Axis (m)	Window Offset from Building Centre - Y Axis (m)	Window Width (m)	Window Height (m)	Window Centre Height Above Ground (m)	Direction from North (°)
12	623595	611301	1	-1	5	6	2	1.1	343
			2	3	1	10	2	1.1	73
			3	1	-5	6	2	1.1	163
			4	-3	-1	10	2	1.1	253
13	623399	611481	1	-15	2	7	2	1.1	278
			2	0	3	30	2	1.1	8
			3	15	-2	7	2	1.1	98
			4	0	-3	30	2	1.1	188
14	623527	611371	1	-3	3	15	2	1.1	313
			2	5	5	9	2	1.1	43
			3	3	-3	15	2	1.1	133
			4	-5	-5	9	2	1.1	223
15	623521	611522	1	0	5	15	2	1.1	357
			2	7	0	10	2	1.1	87
			3	0	-5	15	2	1.1	177
			4	-7	0	10	2	1.1	267



**CONSULTANTS IN ENGINEERING,
ENVIRONMENTAL SCIENCE
& PLANNING**

www.fehilytimoney.ie

 **Cork**

 **Dublin**

 **Carlow**

