




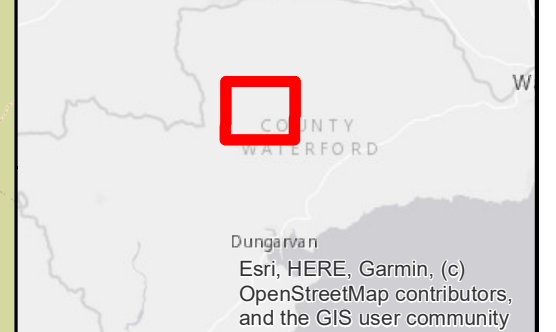


# NOTES

## Legend

-  Coumragappul Wind Farm
-  500 m from Turbines
-  1620 m Study Area
-  Potential Shadow Flicker Receptors
-  Area over which shadows may be cast from Coumragappul Turbines (up to 10RD)

Rev	Date	Amendment Details	Dr'n	Ch'kd	App'd
01	03/10/22	First Issue	CB	EW	JS



This drawing should not be relied on or used in circumstances other than those for which it was originally prepared and for which TNEI Services Ltd was commissioned. TNEI Services Ltd accepts no responsibility for this drawing to any party other than the person by whom it was commissioned. Any party which breaches the provisions of this disclaimer shall indemnify TNEI Services Ltd for all loss or damage arising therefrom.



Client:  FEHILY TIMONEY 38 YEARS

Drawing Status: FOR INFORMATION

Project Title: Coumragappul Wind farm

Drawing Title: Figure 13.2: Shadow Flicker Assessment - 162 m Rotor Diameter , 104 m Hub Height

Scale	Designed	Drawn	Checked	Approved
1:25,000	CB	CB	EW	JS
Original Size	Date	Date	Date	Date
A3	03/10/22	03/10/22	03/10/22	03/10/22

Drawing Number: 14818-001      Revision: 0