
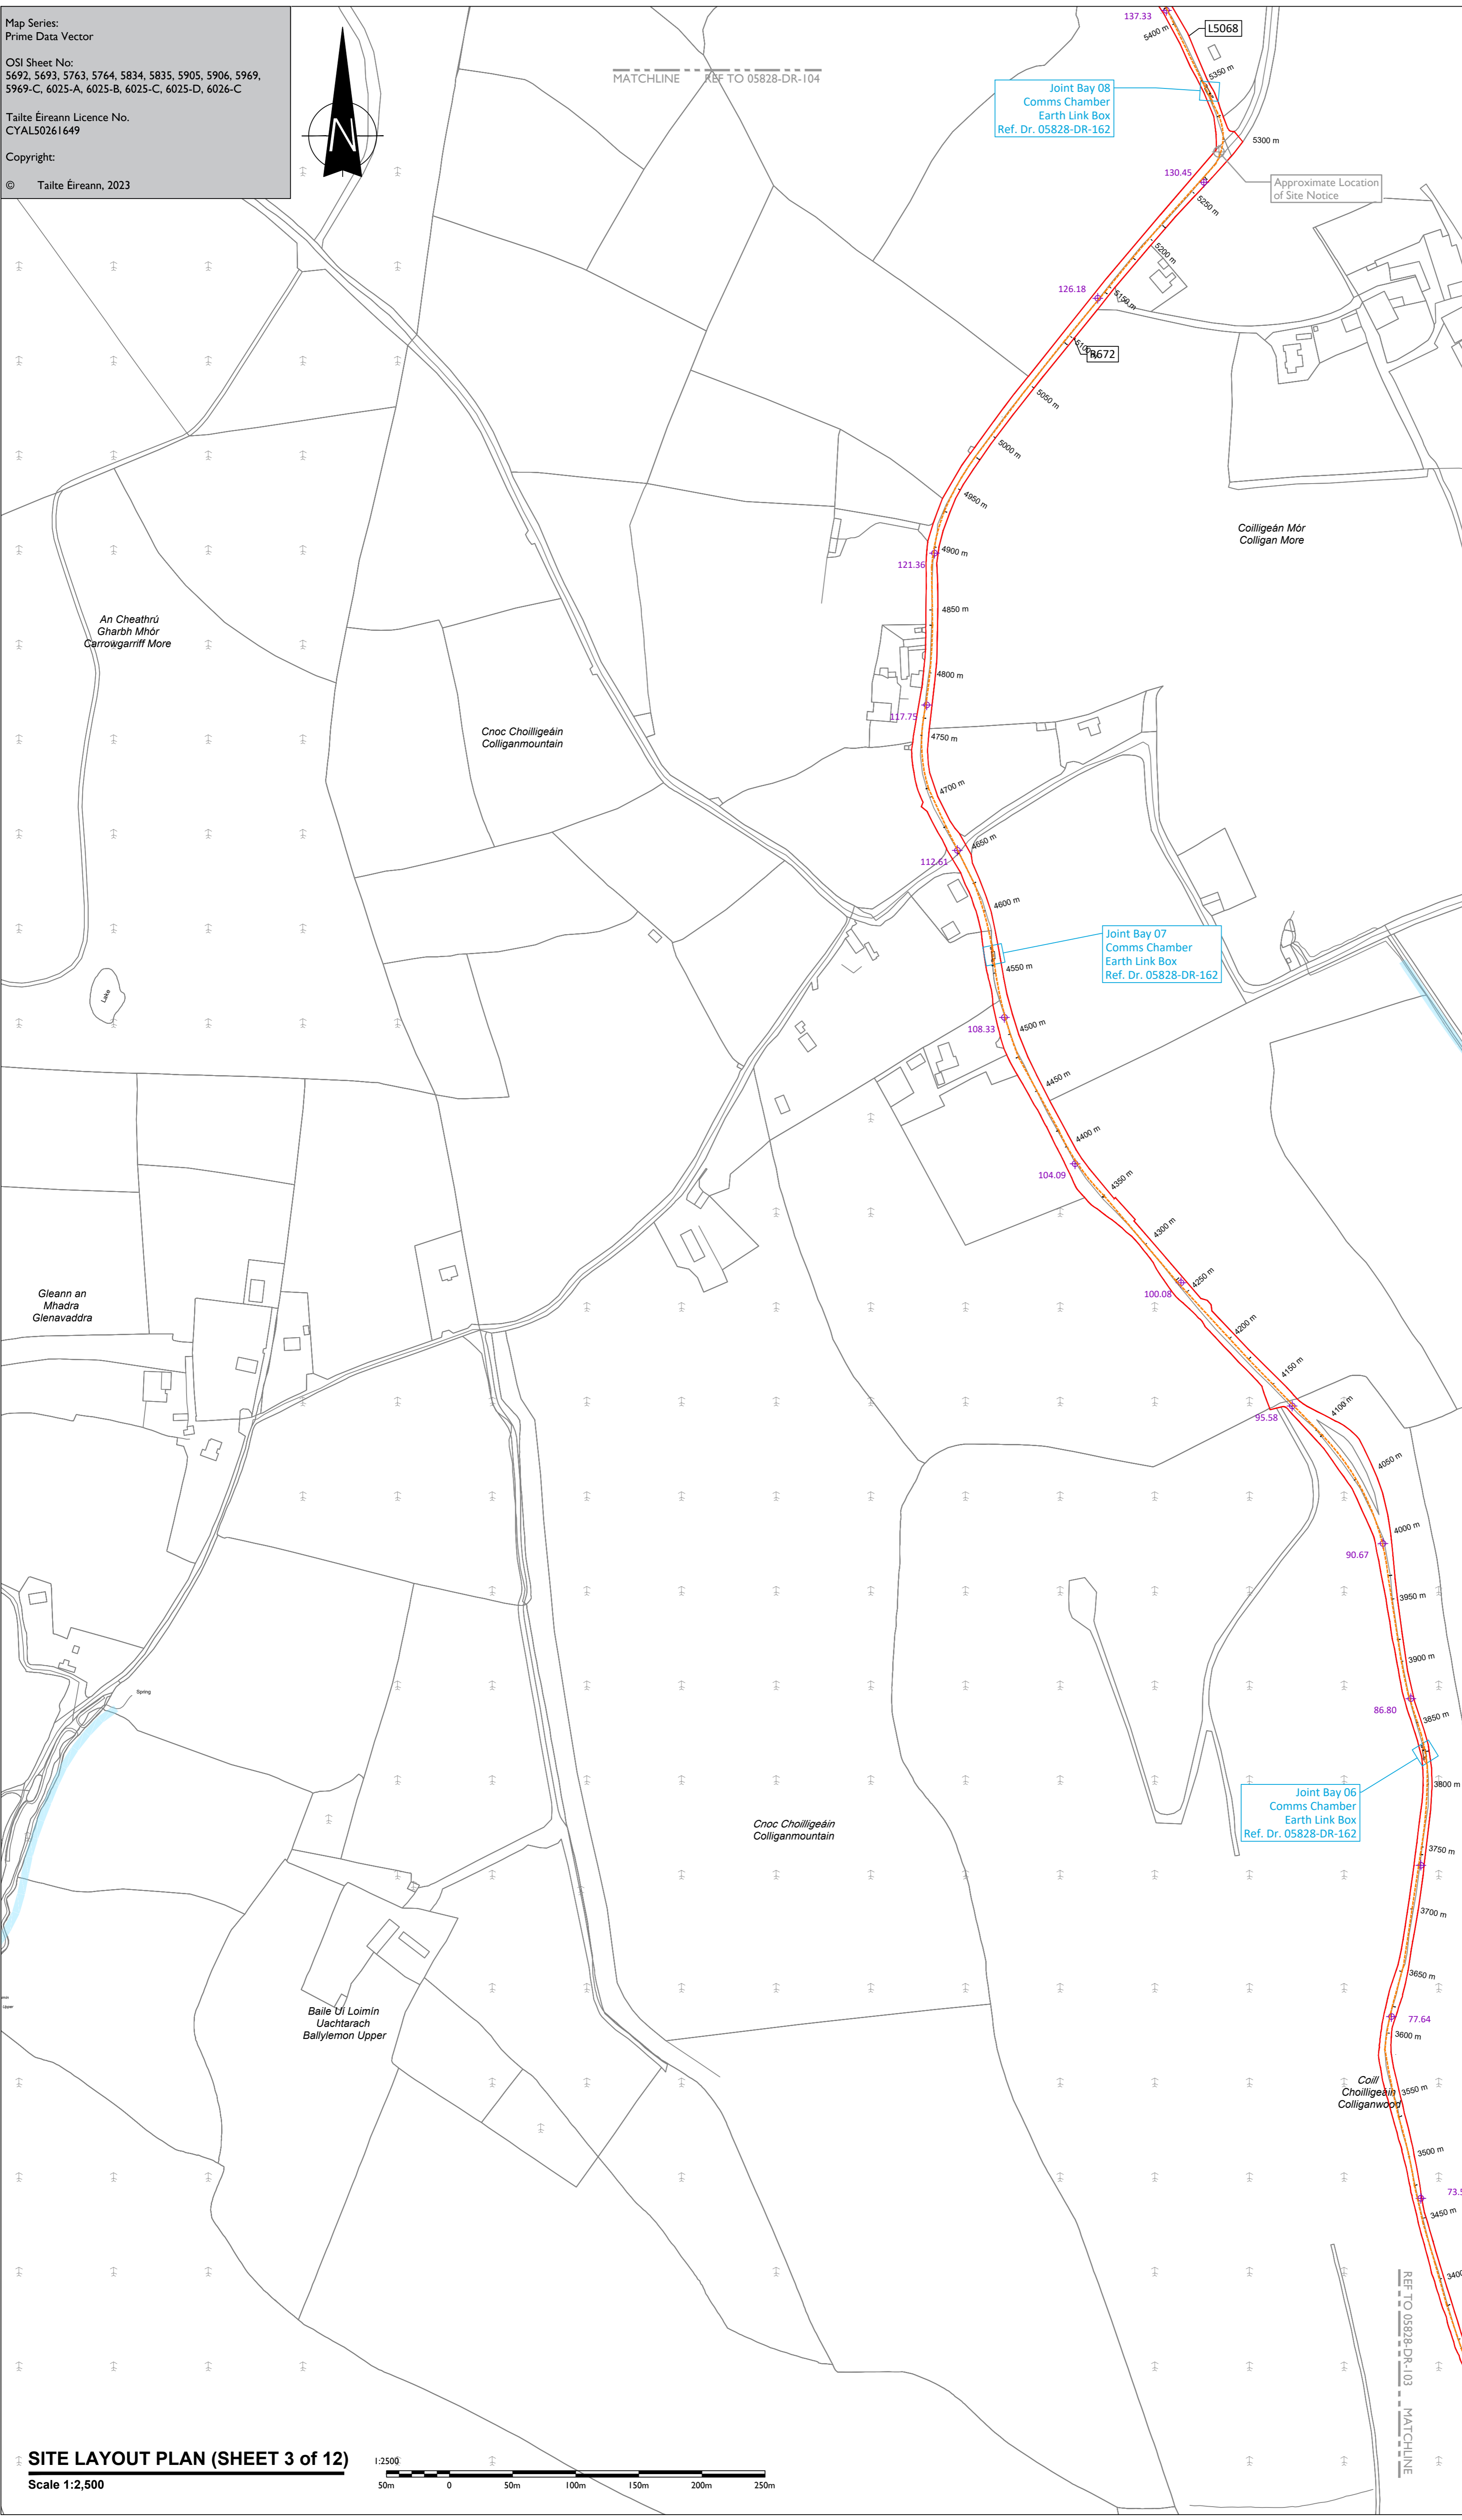


Map Series:
Prime Data Vector

OSI Sheet No:
5692, 5693, 5763, 5764, 5834, 5835, 5905, 5906, 5969,
5969-C, 6025-A, 6025-B, 6025-C, 6025-D, 6026-C

Tailte Éireann Licence No.
CYAL50261649

Copyright:
© Tailte Éireann, 2023

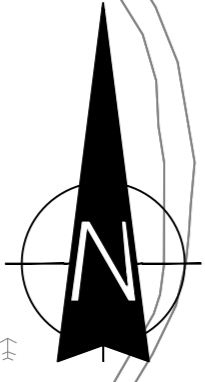

- LEGEND: -**
- Proposed Under Ground Cable (22.47km) shown thus —
 - River/ Lakes shown thus —
 - Existing Levels (m) - Datum ⊕ 86.21
 - Joint Bay Locations shown thus
- Chainage from Dungarvan 110kV Substation shown thus - 22400 m

- NOTES: -**
- Path of cable route and location of associated Joint Bays, Link Boxes and Comms Chambers may vary depending on site conditions.
 - Other services may be encountered on the route.
 - This drawing is to be used only for the purpose of the planning application and is subject to detailed design.

Head Office: Beenreigh, Abbeydorney, Tralee, Co. Kerry, Ireland
Tel: 00353 66 7135710

Regional Office: Basepoint Business Centre, Stroudley Road, Basingstoke, Hampshire, RG24 8UP, UK
Tel: 00 44 1256406664

PROJECT

Coumragappul Wind Farm 110kV Grid Connection

CLIENT



CONSULTANTS

ISSUE/REVISION

ISSUE/REVISION	DATE	DESCRIPTION
P6	02.10.2023	Issued for Planning
P5	23.08.2023	Issued For Planning
P4	26.07.2023	Issued For Planning
P3	05.07.2023	Issued For Planning
P2	12.05.2023	Issued For Planning
P1	13.01.2023	Issued For Planning
IR	DATE	DESCRIPTION

PROJECT NUMBER

05-828

SHEET TITLE

Site Layout Plan Sheet 3 of 12

SHEET NUMBER

05828-DR-103

SITE LAYOUT PLAN (SHEET 3 of 12)

