


ISO A1 594mm x 841mm

Project Management Initials: Designer: AF Checked: DB Approved: RG

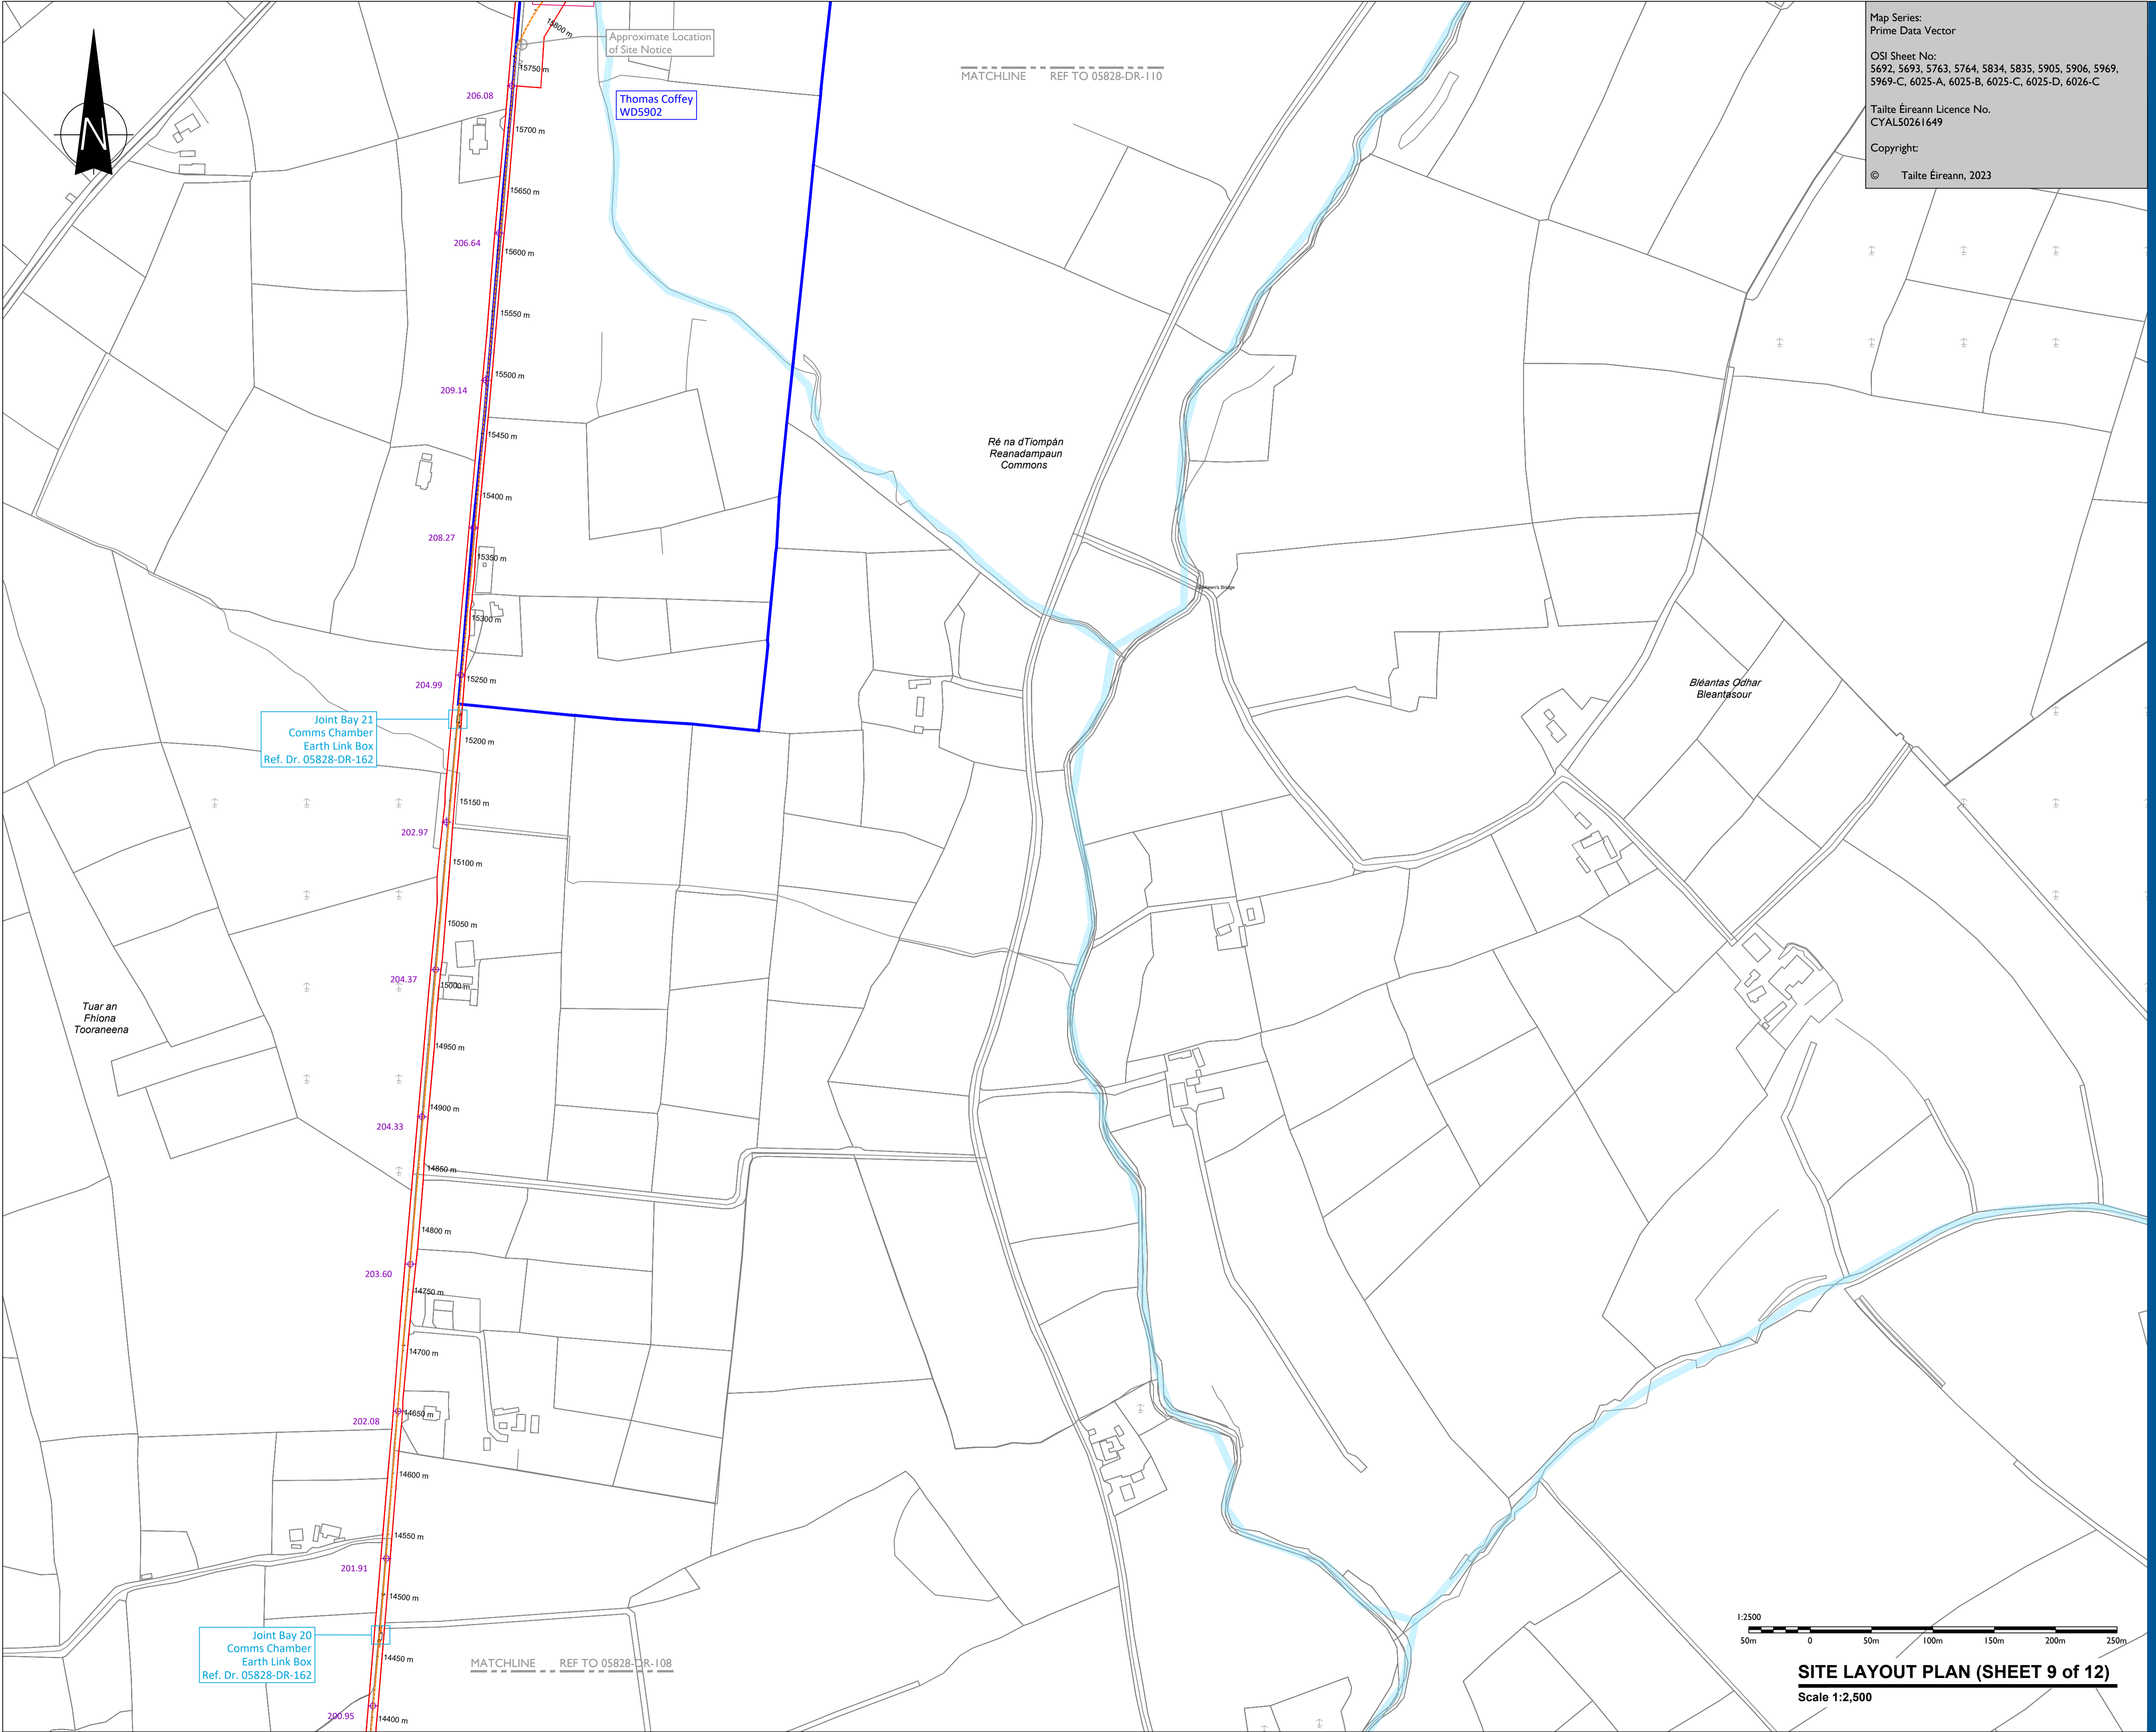

Map Series:
Prime Data Vector

OSI Sheet No:
5692, 5693, 5763, 5764, 5834, 5835, 5905, 5906, 5969,
5969-C, 6025-A, 6025-B, 6025-C, 6025-D, 6026-C

Tailte Éireann Licence No.
CYAL50261649

Copyright:
© Tailte Éireann, 2023

Head Office
Beenreigh,
Abbeydonney,
Tralee, Co. Kerry
Ireland
Tel: 00353 66 7135710

Regional Office
Basepoint Business Centre
Stourley Road, Basingstoke,
Hampshire,
RG24 8UP, UK
Tel: 00 44 1256406664

PROJECT

Coumragappul Wind Farm 110kV Grid Connection

CLIENT



CONSULTANTS

- NOTES: -**
- Path of cable route and location of associated Joint Bays, Link Boxes and Comms Chambers may vary depending on site conditions.
 - Other services may be encountered on the route.
 - This drawing is to be used only for the purpose of the planning application and is subject to detailed design.

- LEGEND: -**
- Proposed Under Ground Cable (22.47km) shown thus — — —
 - Red Line Boundary shown thus —
 - River/ Lakes shown thus —
 - Existing Levels (m) - Datum ⊕ 86.21
 - Malin Head ⊕ 86.21
 - Joint Bay Locations shown thus
 - Chainage from Dungarvan — 22400 m
 - 110kV Substation shown thus
 - Landowner Boundary —

ISSUE/REVISION

NO	DATE	DESCRIPTION
P6	02.10.2023	Issued For Planning
P5	23.08.2023	Issued For Planning
P4	26.07.2023	Issued For Planning
P3	05.07.2023	Issued For Planning
P2	12.05.2023	Issued For Planning
P1	13.01.2023	Issued For Planning
I/R	DATE	DESCRIPTION

PROJECT NUMBER
05-828

SHEET TITLE
Site Layout Plan
Sheet 9 of 12

SHEET NUMBER
05828-DR-109

1:2500

SITE LAYOUT PLAN (SHEET 9 of 12)
Scale 1:2,500