


ISO A1 594mm x 841mm  
 Project Management Initials: Designer: AF Checked: DB Approved: RG

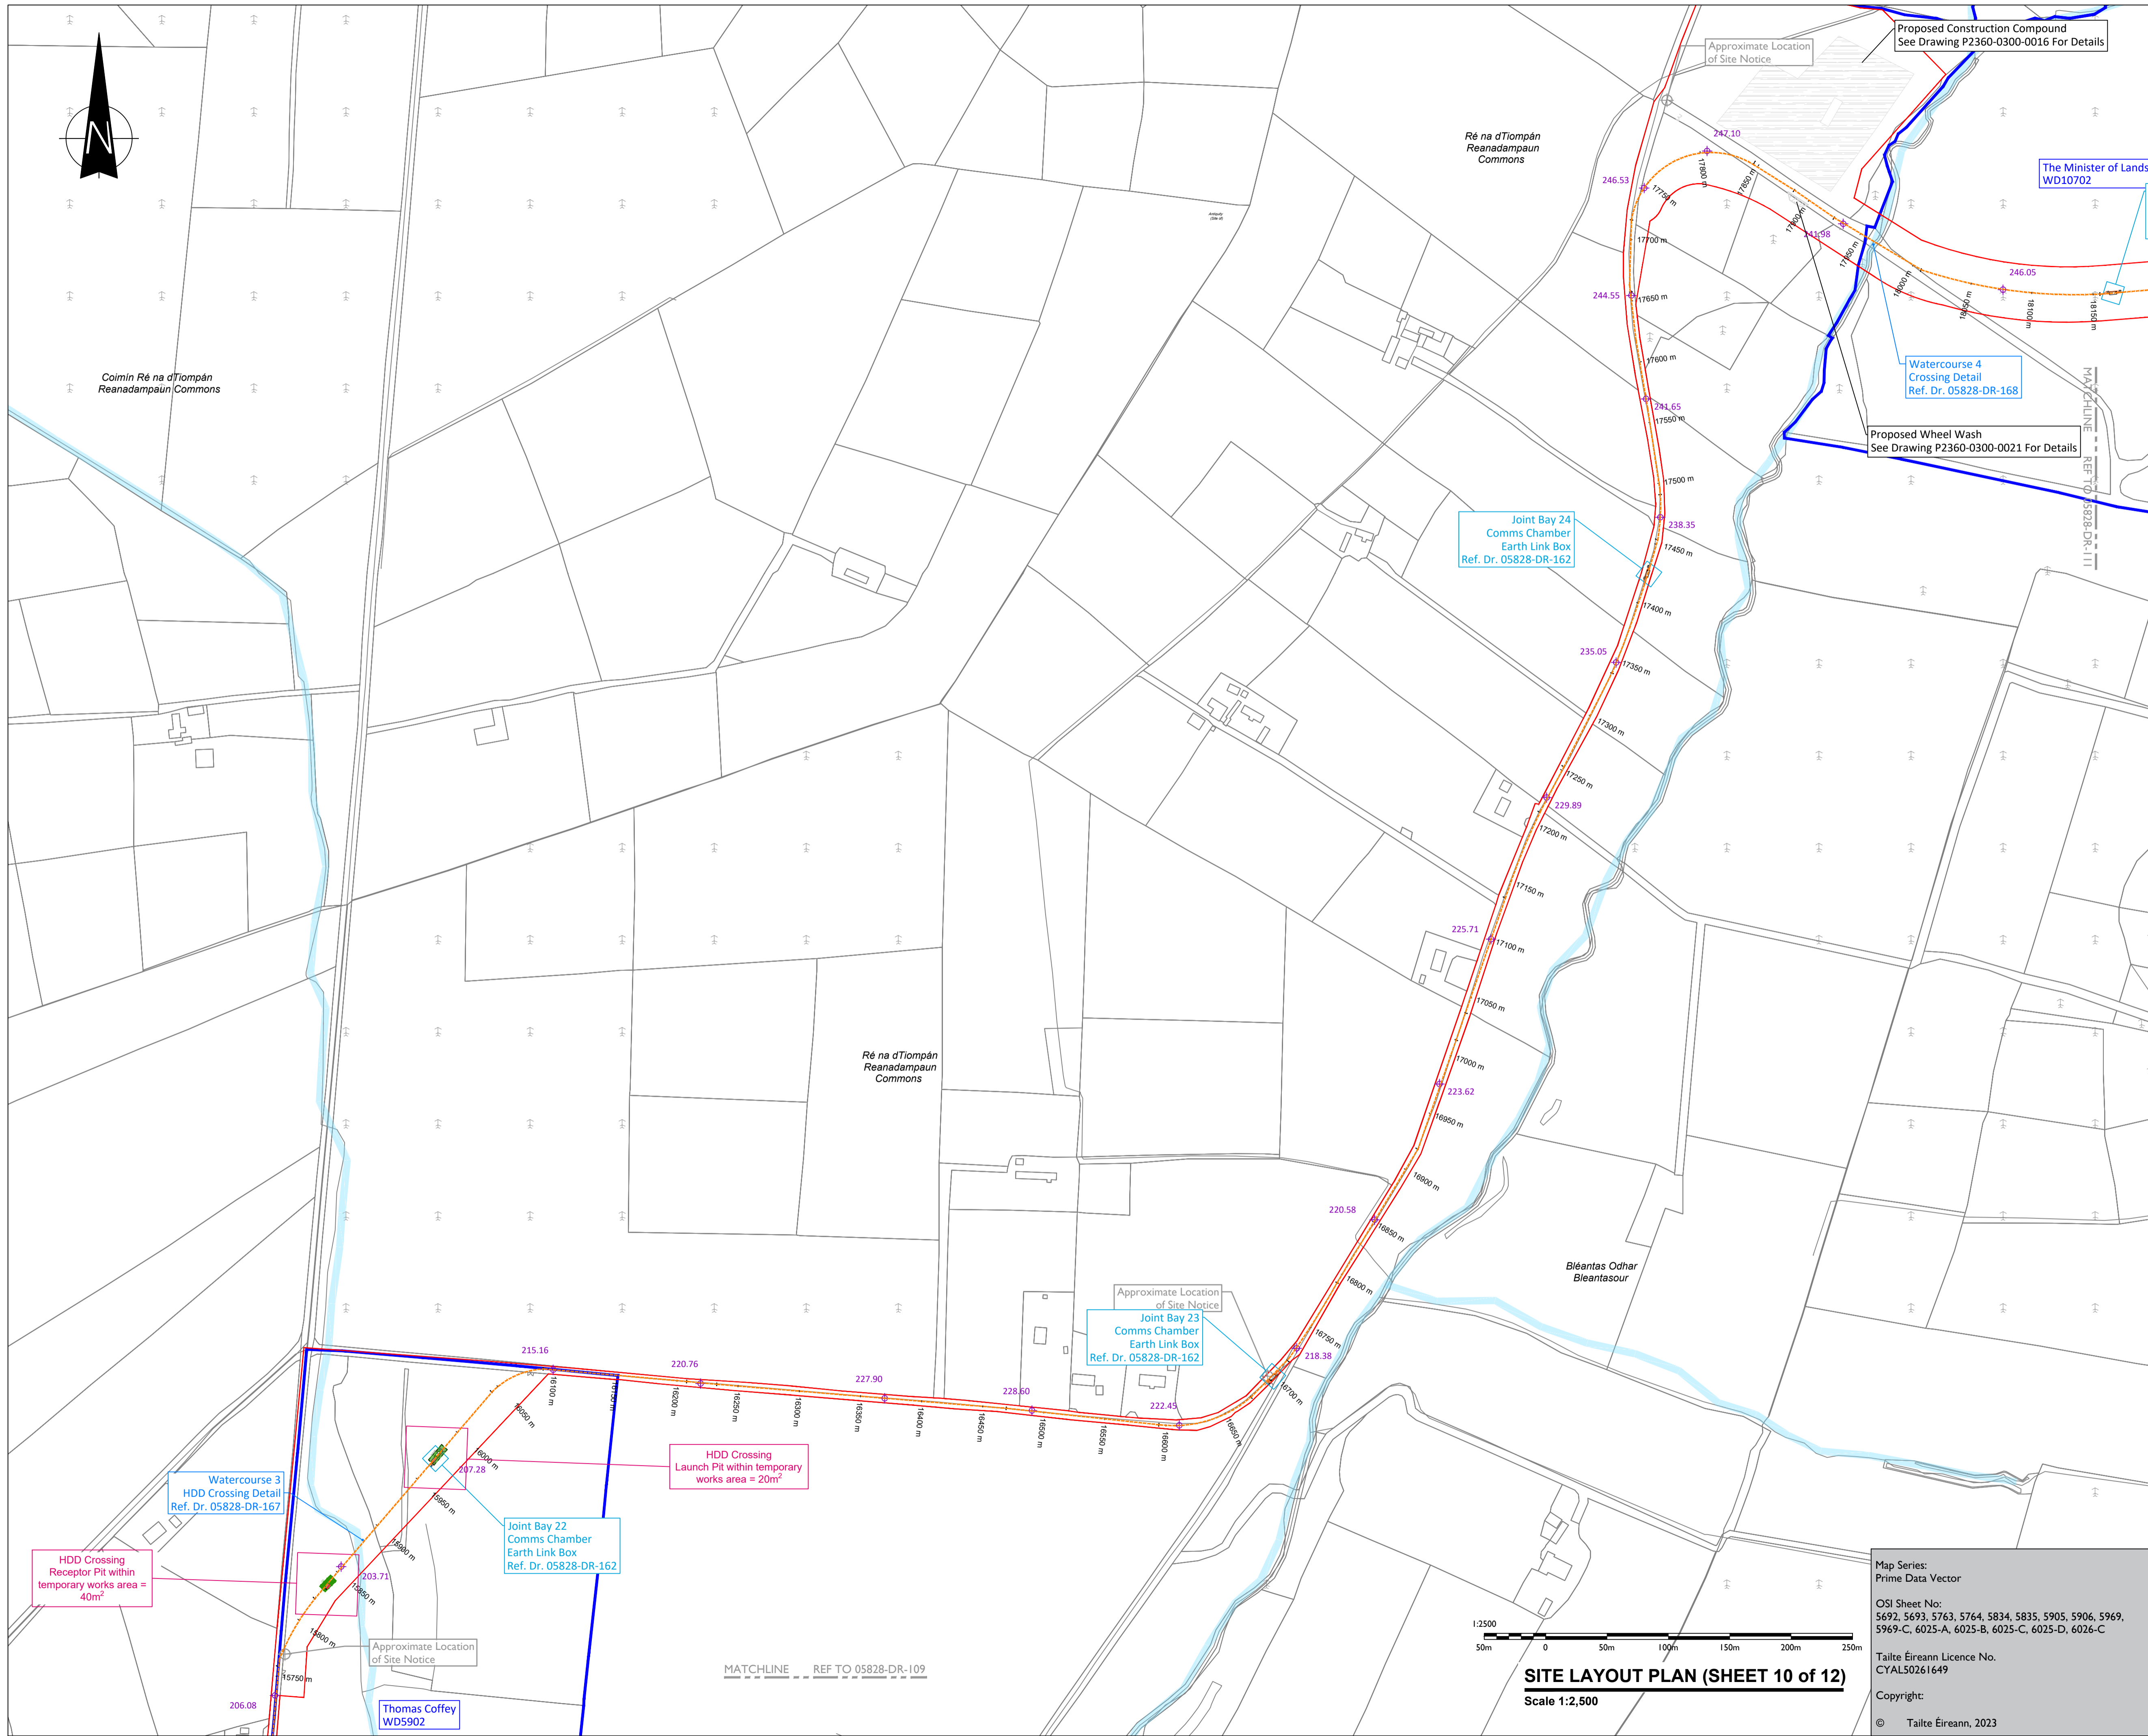

**PROJECT**

**Coumragappul Wind Farm  
 110kV Grid Connection**

**CLIENT**



**CONSULTANTS**

- NOTES:-**
- Path of cable route and location of associated Joint Bays, Link Boxes and Comms Chambers may vary depending on site conditions.
  - Other services may be encountered on the route.
  - This drawing is to be used only for the purpose of the planning application and is subject to detailed design.

- LEGEND:-**
- Proposed Under Ground Cable (22.47km) shown thus ---
  - Red Line Boundary shown thus ---
  - River/ Lakes shown thus ---
  - Existing Levels (m) - Datum + 86.21
  - Malin Head
  - Joint Bay Locations shown thus
  - Temporary Works Area shown thus
  - Chainage from Dungarvan 110kV Substation shown thus ---
  - Landowner Boundary ---

**ISSUE/REVISION**

| NO  | DATE       | DESCRIPTION         |
|-----|------------|---------------------|
| P6  | 02.10.2023 | Issued for Planning |
| P5  | 23.08.2023 | Issued For Planning |
| P4  | 26.07.2023 | Issued For Planning |
| P3  | 05.07.2023 | Issued For Planning |
| P2  | 12.05.2023 | Issued For Planning |
| P1  | 13.01.2023 | Issued For Planning |
| I/R | DATE       | DESCRIPTION         |

**PROJECT NUMBER**  
 05-828

**SHEET TITLE**  
 Site Layout Plan  
 Sheet 10 of 12

**SHEET NUMBER**  
 05828-DR-110

Map Series:  
 Prime Data Vector

OSJ Sheet No:  
 5692, 5693, 5763, 5764, 5834, 5835, 5905, 5906, 5969,  
 5969-C, 6025-A, 6025-B, 6025-C, 6025-D, 6026-C

Tailte Éireann Licence No.  
 CYAL50261649

Copyright:  
 © Tailte Éireann, 2023

1:2500  
 50m 0 50m 100m 150m 200m 250m

**SITE LAYOUT PLAN (SHEET 10 of 12)**  
 Scale 1:2,500