

Map Series:  
Prime Data Vector


OSI Sheet No:  
5692, 5693, 5763, 5764, 5834, 5835, 5905, 5906, 5969,  
5969-C, 6025-A, 6025-B, 6025-C, 6025-D, 6026-C

Tailte Éireann Licence No.  
CYAL50261649

Copyright:  
© Tailte Éireann, 2023

LEGEND: -

- Proposed Under Ground Cable (22.47km) shown thus —
- Red Line Boundary shown thus —
- River/ Lakes shown thus —
- Existing Levels (m) - Datum ⊕ 86.21
- Malin Head
- Joint Bay Locations shown thus □
- Chainage from Dungarvan
- 110kV Substation shown thus —
- Required Substation Infrastructure
- Future Substation Infrastructure (Space Only - Not being constructed as part of the planning application)
- Landowner Boundary —

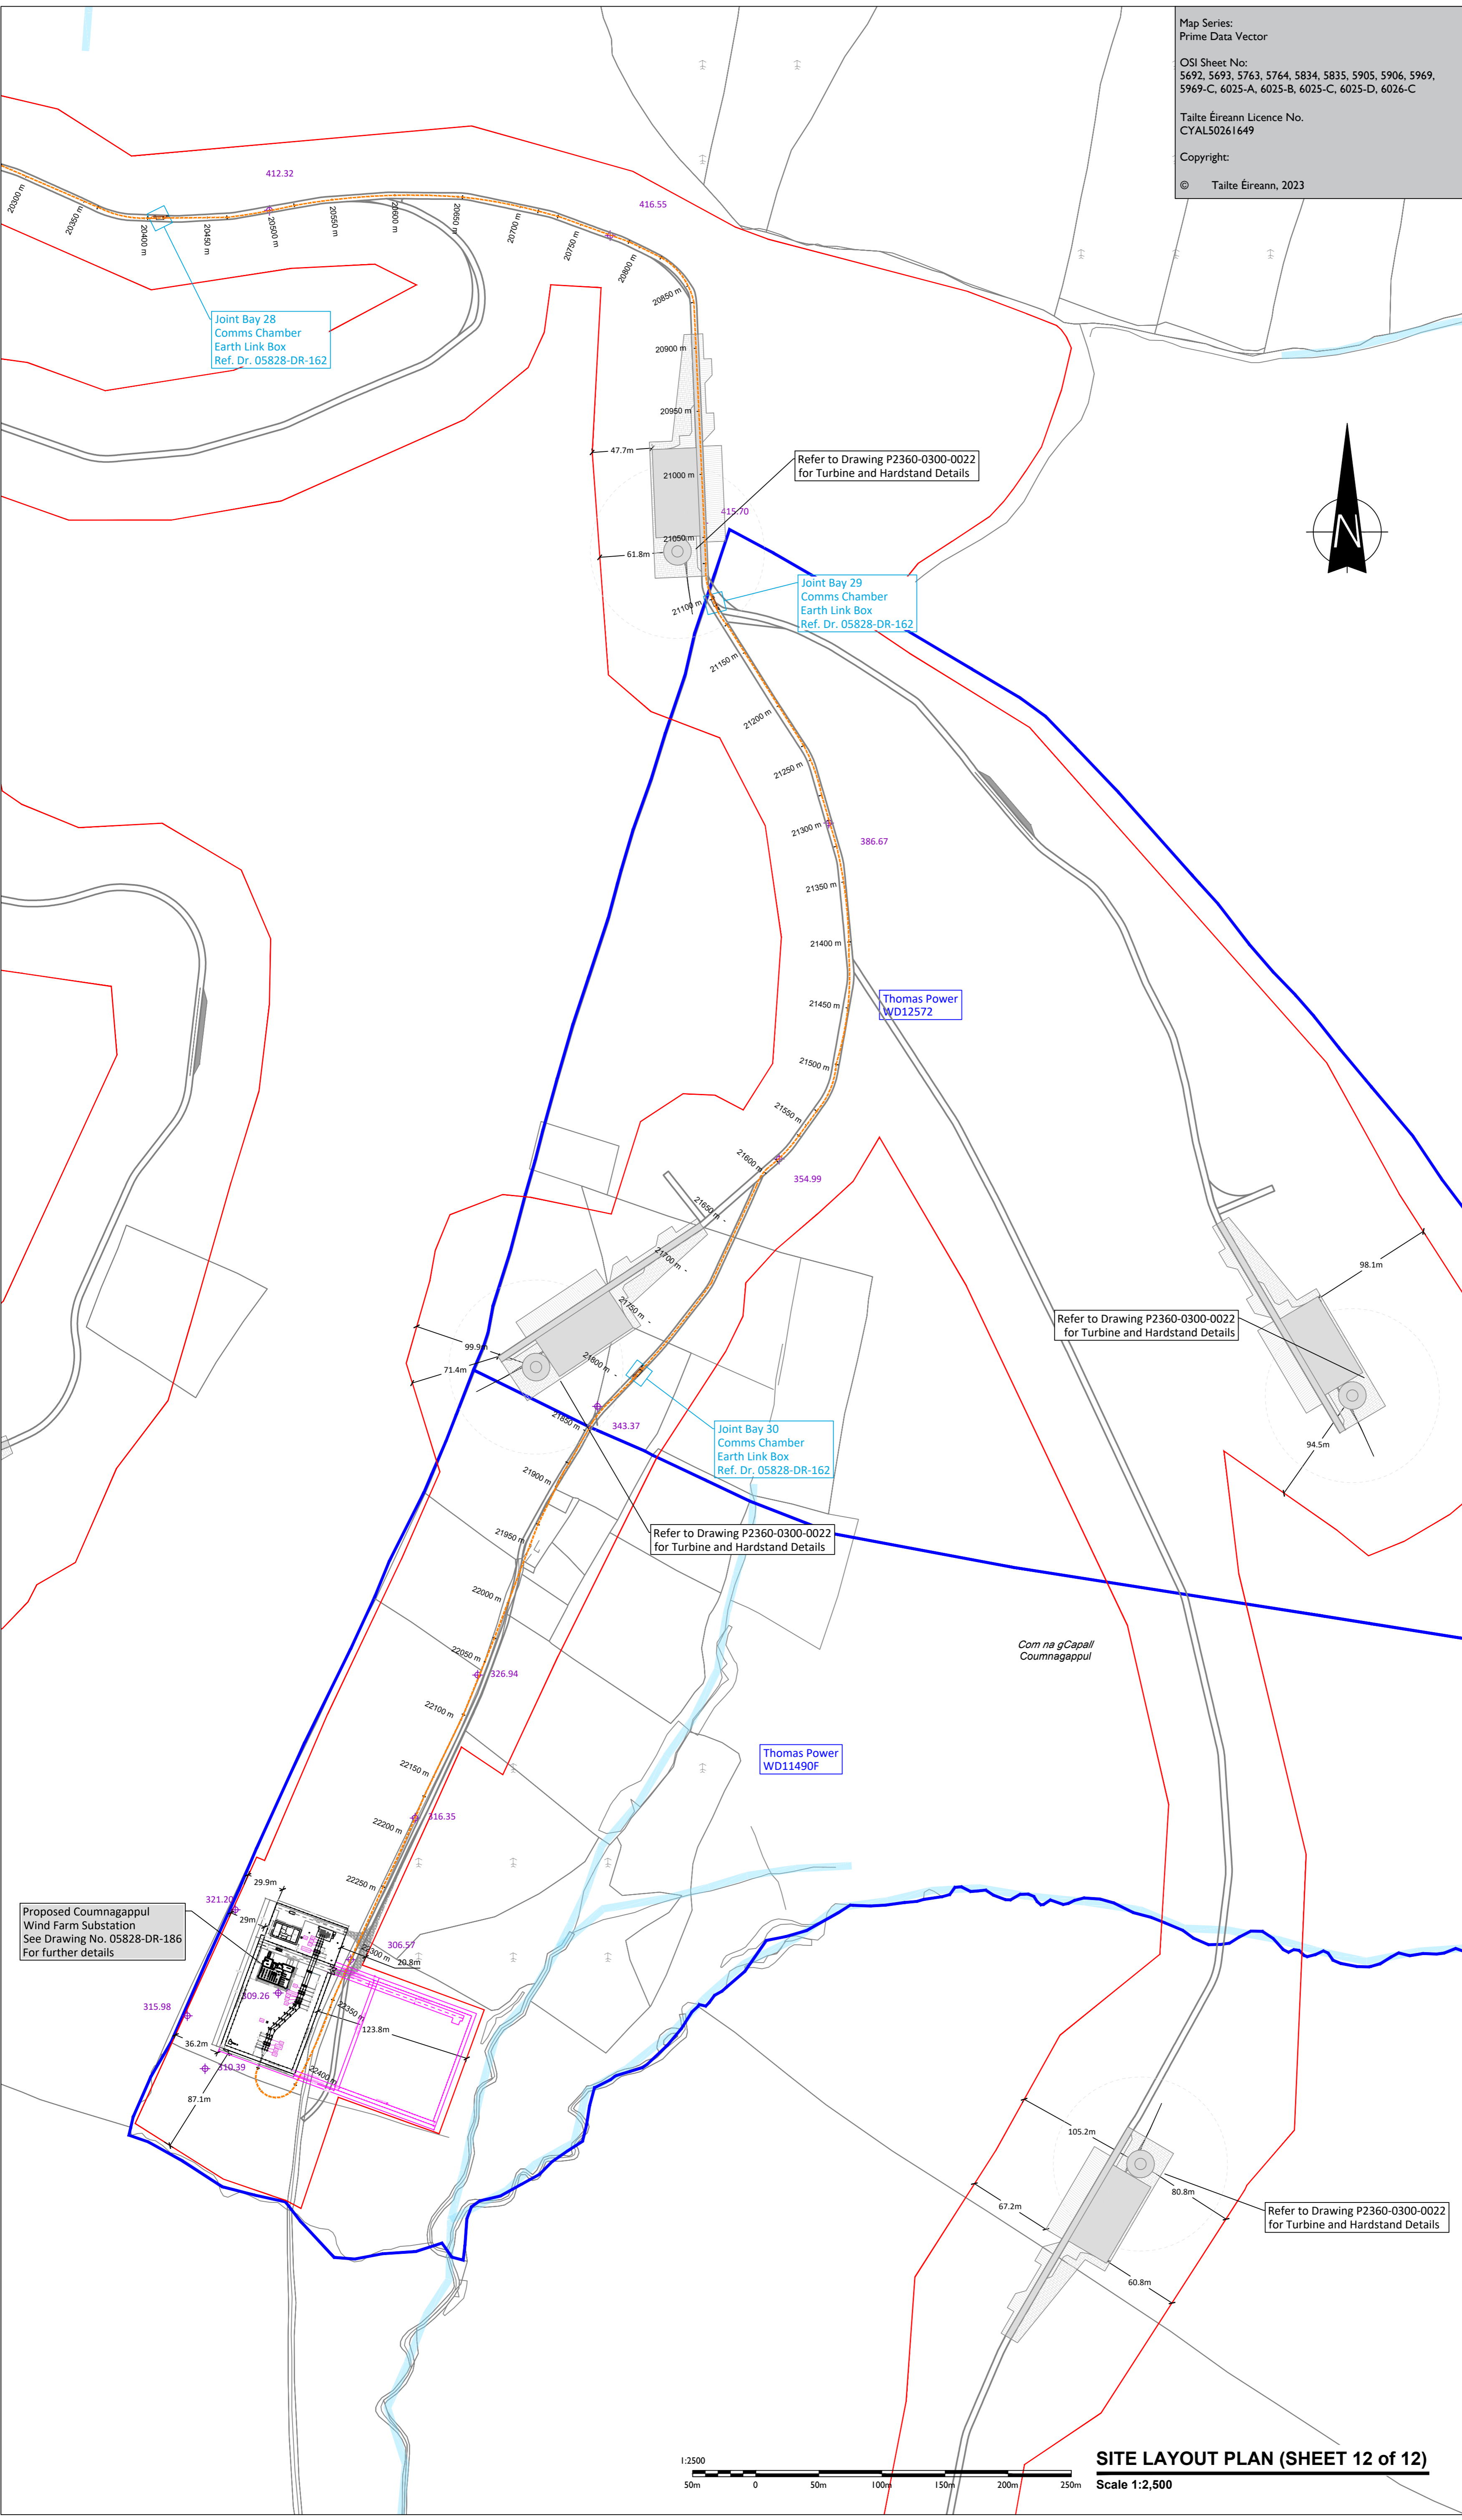

- NOTES: -
- Path of cable route and location of associated Joint Bays, Link Boxes and Comms Chambers may vary depending on site conditions.
  - Other services may be encountered on the route.
  - This drawing is to be used only for the purpose of the planning application and is subject to detailed design.

**tli GROUP**

Head Office: Beenreigh, Abbeydorney, Tralee, Co. Kerry, Ireland  
Tel: 00353 66 7135710

Regional Office: Basepoint Business Centre, Stroudley Road, Basingstoke, Hampshire, RG24 8UP, UK  
Tel: 00 44 1256406664

PROJECT  
**Coumna gCapall Wind Farm  
110kV Grid Connection**

CLIENT



CONSULTANTS

ISSUE/REVISION		
NO	DATE	DESCRIPTION
P6	02.10.2023	Issued For Planning
P5	23.08.2023	Issued For Planning
P4	26.07.2023	Issued For Planning
P3	05.07.2023	Issued For Planning
P2	12.05.2023	Issued For Planning
P1	13.01.2023	Issued For Planning
IR	DATE	DESCRIPTION

PROJECT NUMBER  
**05-828**

SHEET TITLE  
**Site Layout Plan  
Sheet 12 of 12**

SHEET NUMBER  
**05828-DR-112**

1:2500  
Scale 1:2,500

**SITE LAYOUT PLAN (SHEET 12 of 12)**