



- Legend**
- Site Notice XX Planning Boundary And Site Notice Location
 - Land Under The Control Of The Applicant Or The Person Who Owns The Land Which Is The Subject Of The Application.
 - Proposed Wind Farm Access Track
 - Indicates Area of Fill
 - Indicates Area of Cut

- 100 — Major Contour
 - - - - - Minor Contour
 ↓ WCX - X Stream Stream Crossing Reference

- Notes.**
1. This drawing is for planning purposes only.
 2. Dimensions in meters unless otherwise noted.
 3. Levels shown relative to ordnance datum (Main Head).
 4. Co-ordinates are to Irish Transverse Mercator (ITM).

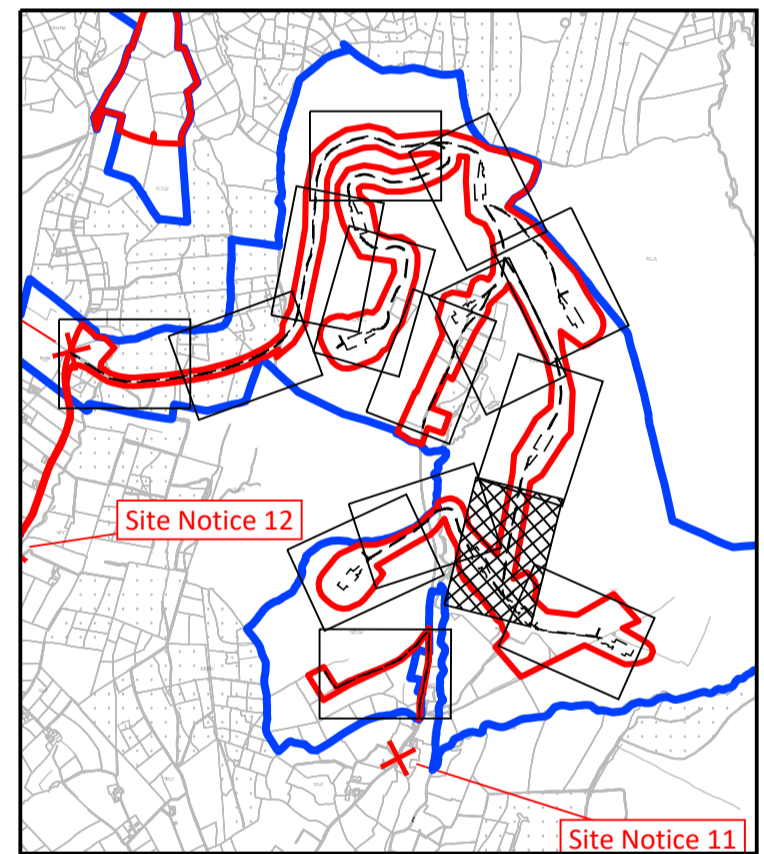

KEY PLAN
Scale 1:40000

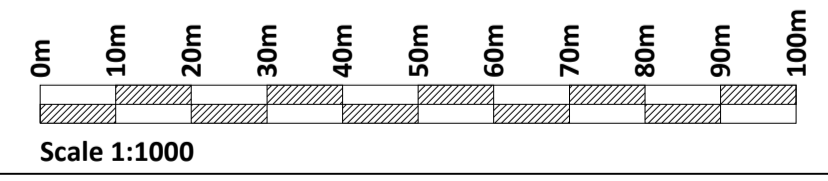

If Applicable : Ordnance Survey Ireland Licence No. CYAL50221678 © Ordnance Survey Ireland and Government of Ireland
 OSI 5692, 5693, 5763, 5764, 5834, 5835, 5905, 5906, 5969, 5969-C, 6025-A, 6025-B, 6025-C, 6026-C.

FEHILY TIMONEY Cork | Dublin | Carlow
www.fehilytimoney.ie

No part of this document may be reproduced or transmitted in any form or stored in any retrieval system of any nature without the written permission of Fehily Timoney & Company as copyright holder except as agreed for use on the project for which the document was originally issued. Do not scale. Use figured dimensions only. If in doubt - Ask!

Rev.	Description	App By	Date
A	ISSUE FOR PLANNING	RM	10.10.23

PROJECT		CLIENT		
COUMNAGAPPUL WINDFARM EIAR		EMPOWER		
SHEET		Date	Project number	Scale (@ A1-)
1:1000 PROPOSED EARTHWORKS PLAN SHEET 10 OF 15		10.10.23	P2360	1:1000
		Drawn by	Drawing Number	Rev
		NS	P2360-0100-0070	A
		Checked by		
		RM		

O:\ACAD\2020\P2360\P2360-0100-0070

Monday 23 October 2023