



- Legend**
- Site Notice XX Planning Boundary And Site Notice Location
 - Land Under The Control Of The Applicant Or The Person Who Owns The Land Which Is The Subject Of The Application.
 - Proposed Wind Farm Access Track
 - Indicates Area of Fill
 - Indicates Area of Cut

- 100 Major Contour
- Minor Contour
- < WCX - X Stream

- Notes.**
1. This drawing is for planning purposes only.
 2. Dimensions in meters unless otherwise noted.
 3. Levels shown relative to ordnance datum (Main Head).
 4. Co-ordinates are to Irish Transverse Mercator (ITM).

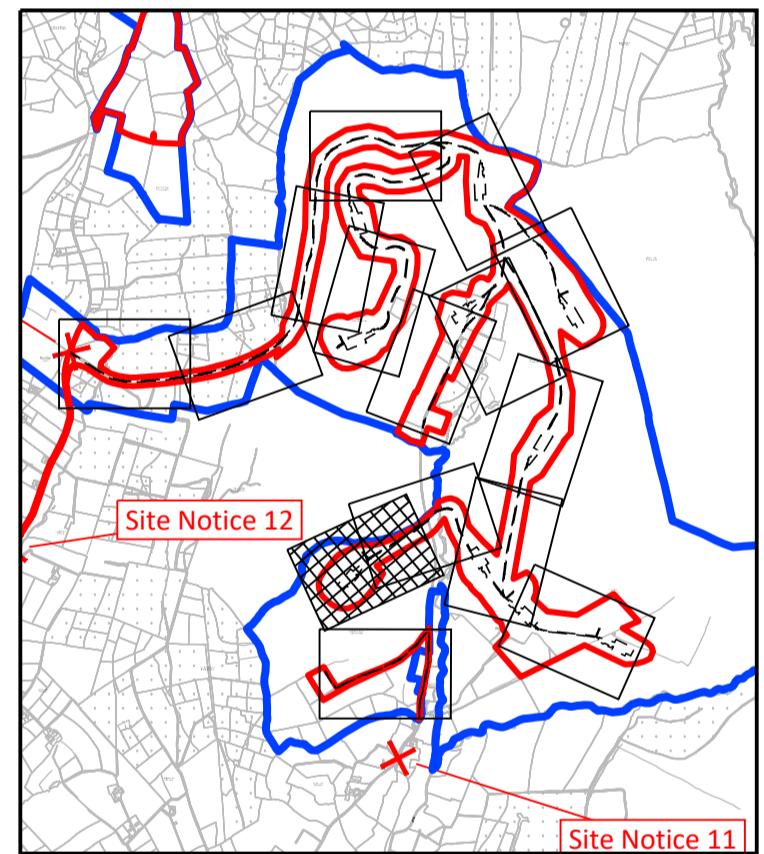

KEY PLAN
Scale 1:40000

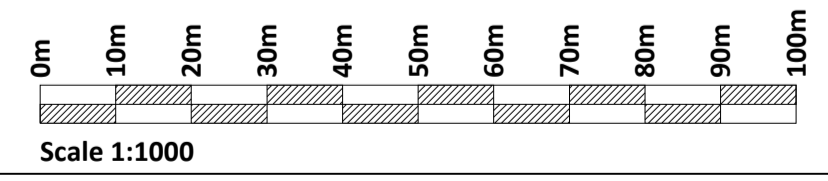

If Applicable : Ordnance Survey Ireland Licence No. CYAL50221678 © Ordnance Survey Ireland and Government of Ireland
OSI 5692, 5693, 5763, 5764, 5834, 5835, 5905, 5906, 5969, 5969-C, 6025-A, 6025-B, 6025-C, 6026-C.



No part of this document may be reproduced or transmitted in any form or stored in any retrieval system of any nature without the written permission of Fehily Timoney & Company as copyright holder except as agreed for use on the project for which the document was originally issued. Do not scale. Use figured dimensions only. If in doubt - Ask!

Rev.	Description	App By	Date
A	ISSUE FOR PLANNING	RM	10.10.23

PROJECT		CLIENT		
COUMNAGAPPUL WINDFARM EIAR		EMPOWER		
SHEET		Date	Project number	Scale (@ A1-)
1:1000 PROPOSED EARTHWORKS PLAN SHEET 13 OF 15		10.10.23	P2360	1:1000
		Drawn by	Drawing Number	Rev
		NS	P2360-0100-0073	A
		Checked by		
		RM		

O:\ACAD\2020\P2360\P2360-0100-0073

Monday 23 October 2023