


ISO A1 594mm x 841mm
 Project Management Initials: Designer: CH Checked: DB Approved: RG

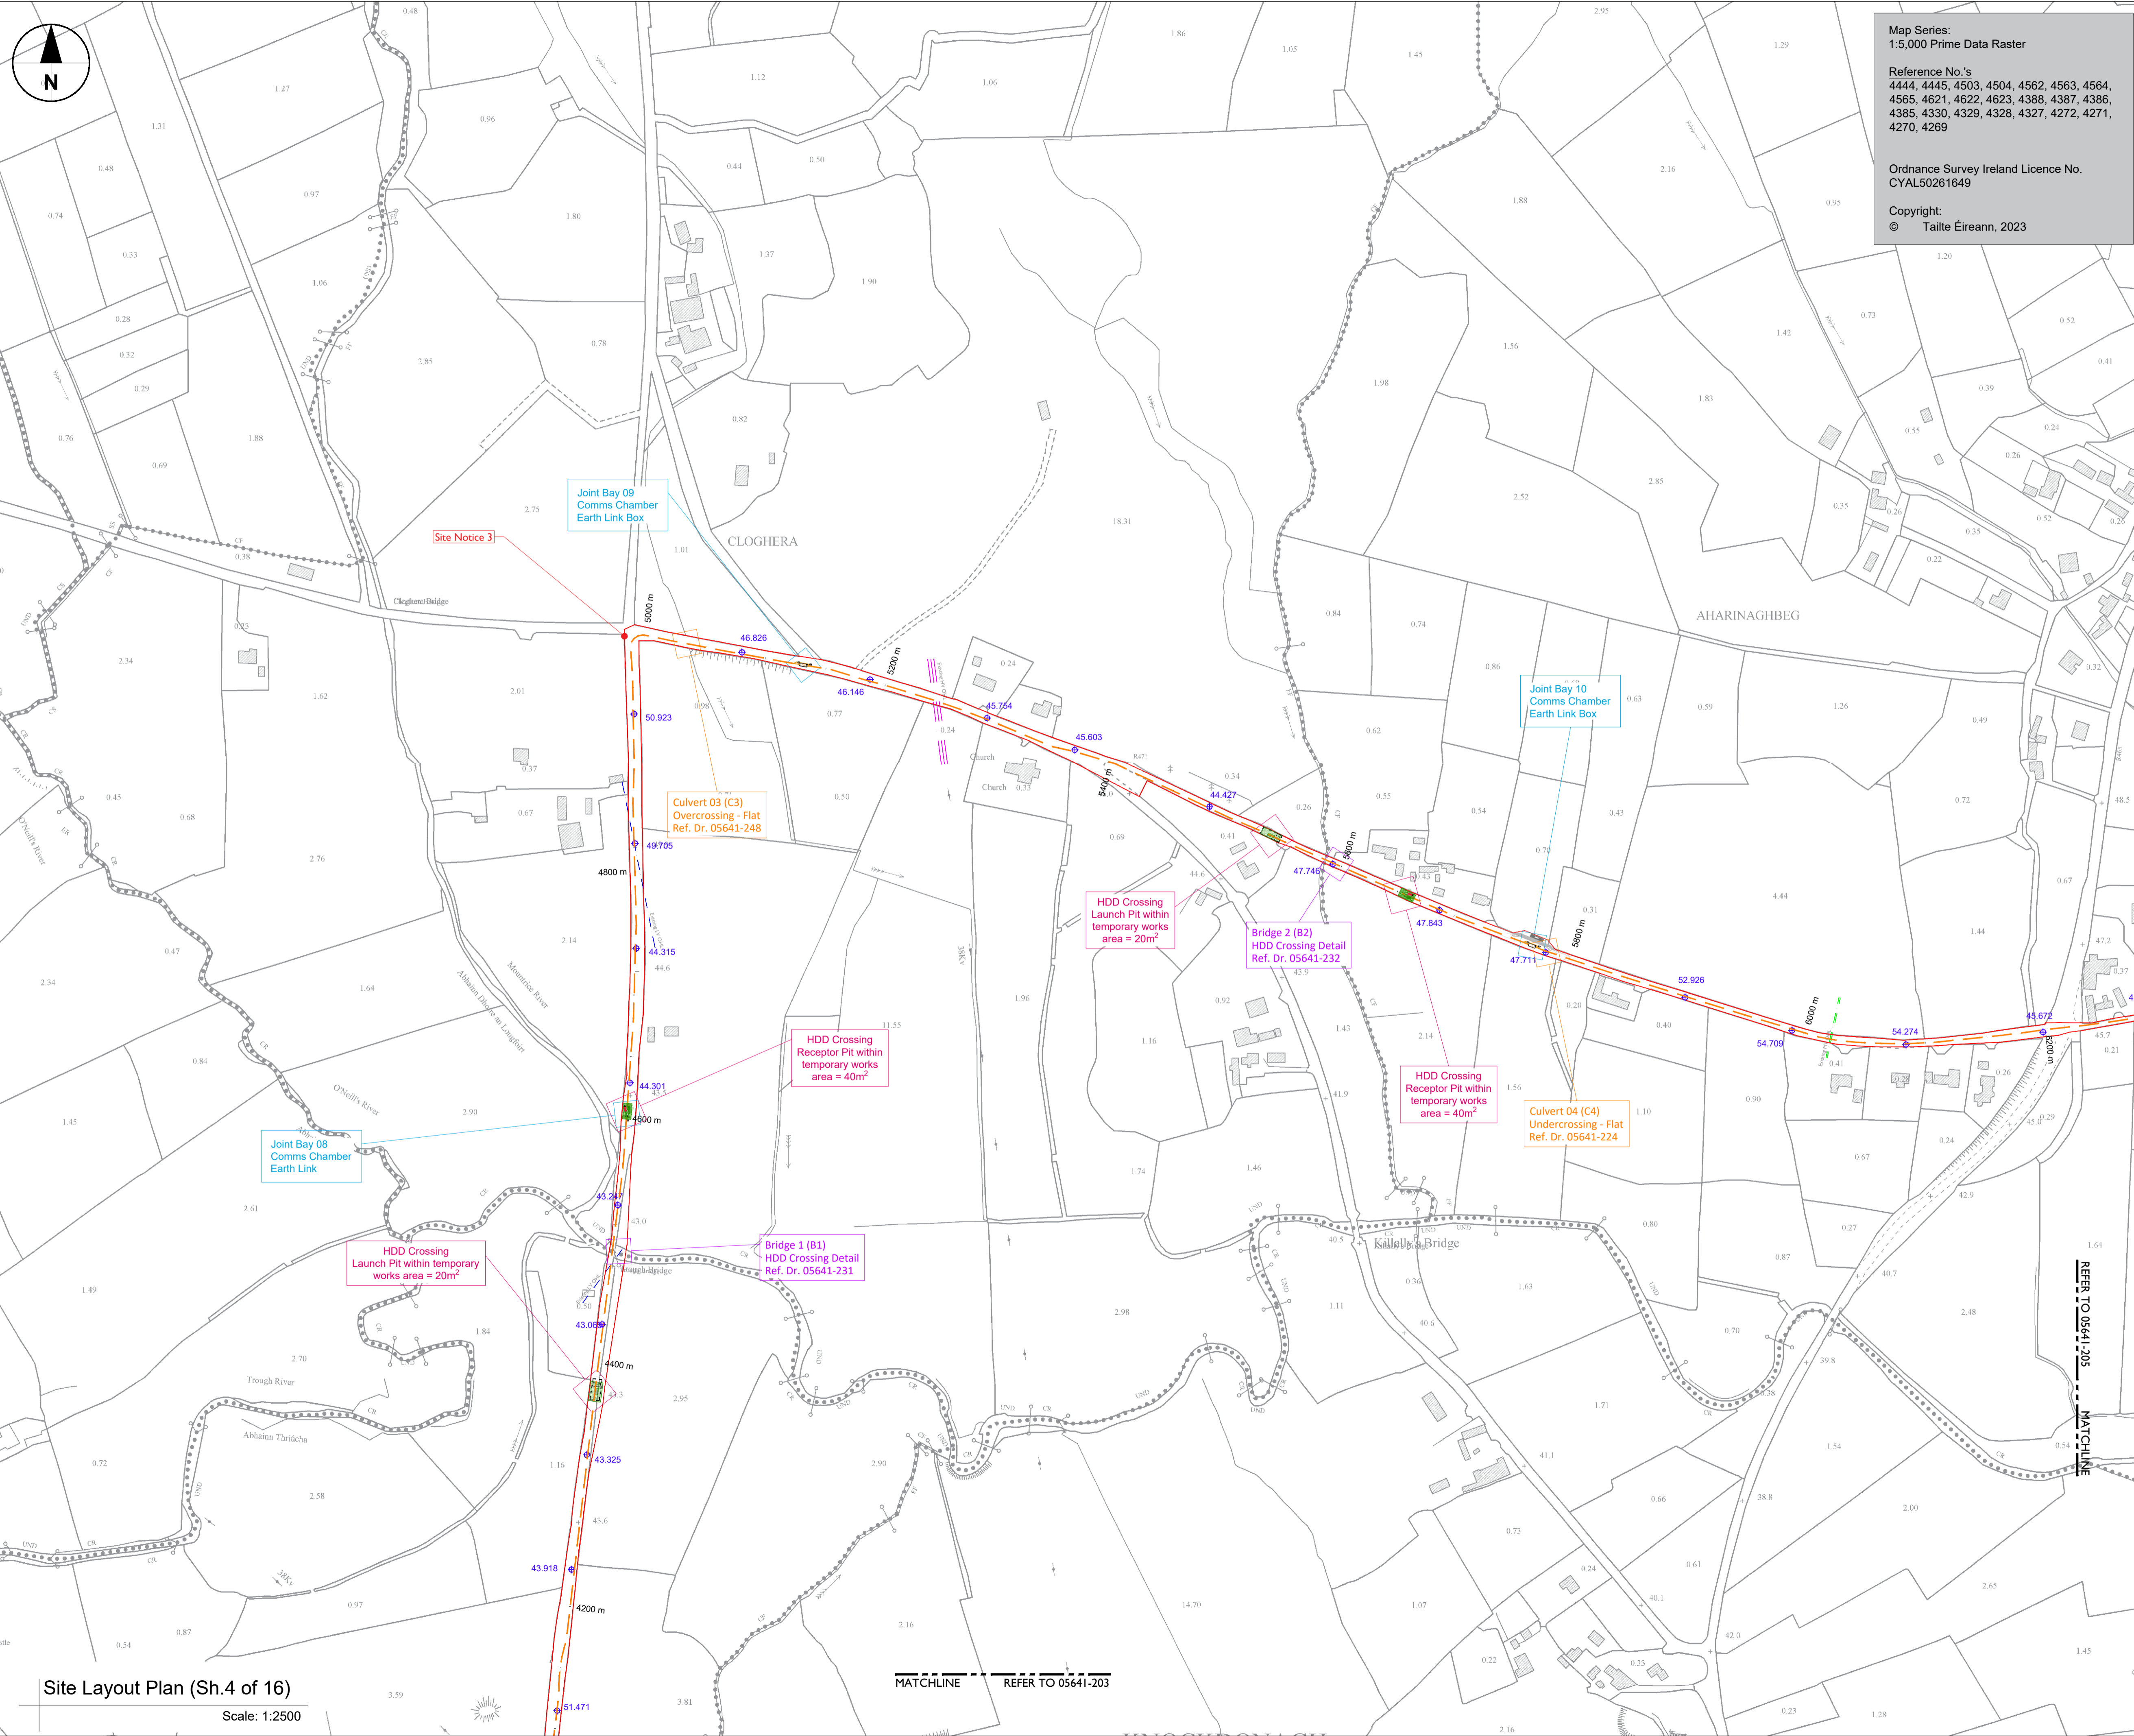

Map Series:
 1:5,000 Prime Data Raster
 Reference No.'s
 4444, 4445, 4503, 4504, 4562, 4563, 4564,
 4565, 4621, 4622, 4623, 4388, 4387, 4386,
 4385, 4330, 4329, 4328, 4327, 4272, 4271,
 4270, 4269
 Ordnance Survey Ireland Licence No.
 CYAL50261649
 Copyright:
 © Tailte Éireann, 2023

tli GROUP
 Head Office: Beenrigh, Abbeydorney, Tralee, Co. Kerry, Ireland, Tel: 00353 66 7135710
 Regional Office: Basepoint Business Centre, Stroudley Road, Basingstoke, Hampshire, RG24 8UP, UK, Tel: 00 44 1256406664

PROJECT
 Carrownagowan Wind Farm
 110kV Grid Connection

CLIENT
 Ireland
FuturaEnergy

CONSULTANTS
MWP

NOTES:
 Path of cable route and location of associated Joint Bays, Link Boxes and Comms Chambers may vary depending on site conditions.
 Other services may be encountered along the route.
 This drawing is to be used only for the purpose of the planning application and is subject to detailed design.

LEGEND:
 110kV Underground Cable Design Route: - - - - -
 Planning Boundary shown thus: [Red dashed line]
 Joint Bay Locations shown thus: [Blue square]
 Bridge Locations shown thus: [Purple square]
 Culvert Locations shown thus: [Orange square]
 Existing levels shown thus: [Blue circle with crosshair] 79.617
 Existing ESB OHL MV/LV Networks shown thus: [Blue dashed line]
 Existing ESB OHL 110kV & 38kV Network shown thus: [Red dashed line]
 Temporary Compound Drilling Area: [Green hatched area]

ISSUE/REVISION

I/R	DATE	DESCRIPTION
P06	09.11.23	Issued for Planning
P05	07.07.23	Issued for Planning
P04	09.06.23	Issued for Planning
P03	25.11.22	Issued for Planning
P02	27.03.20	Issued for Planning
P01	29.11.19	Issued for Planning
00	04.03.19	Issued for Information

PROJECT NUMBER
 05-641
SHEET TITLE
 Site Layout Plan
 Sheet 4 of 16
SHEET NUMBER
 05641-204

Site Layout Plan (Sh.4 of 16)
 Scale: 1:2500

MATCHLINE REFER TO 05641-203

REFER TO 05641-203
 MATCHLINE