


ISO A1 594mm x 841mm
 Project Management Initials: Designer: CH Checked: DB Approved: RG

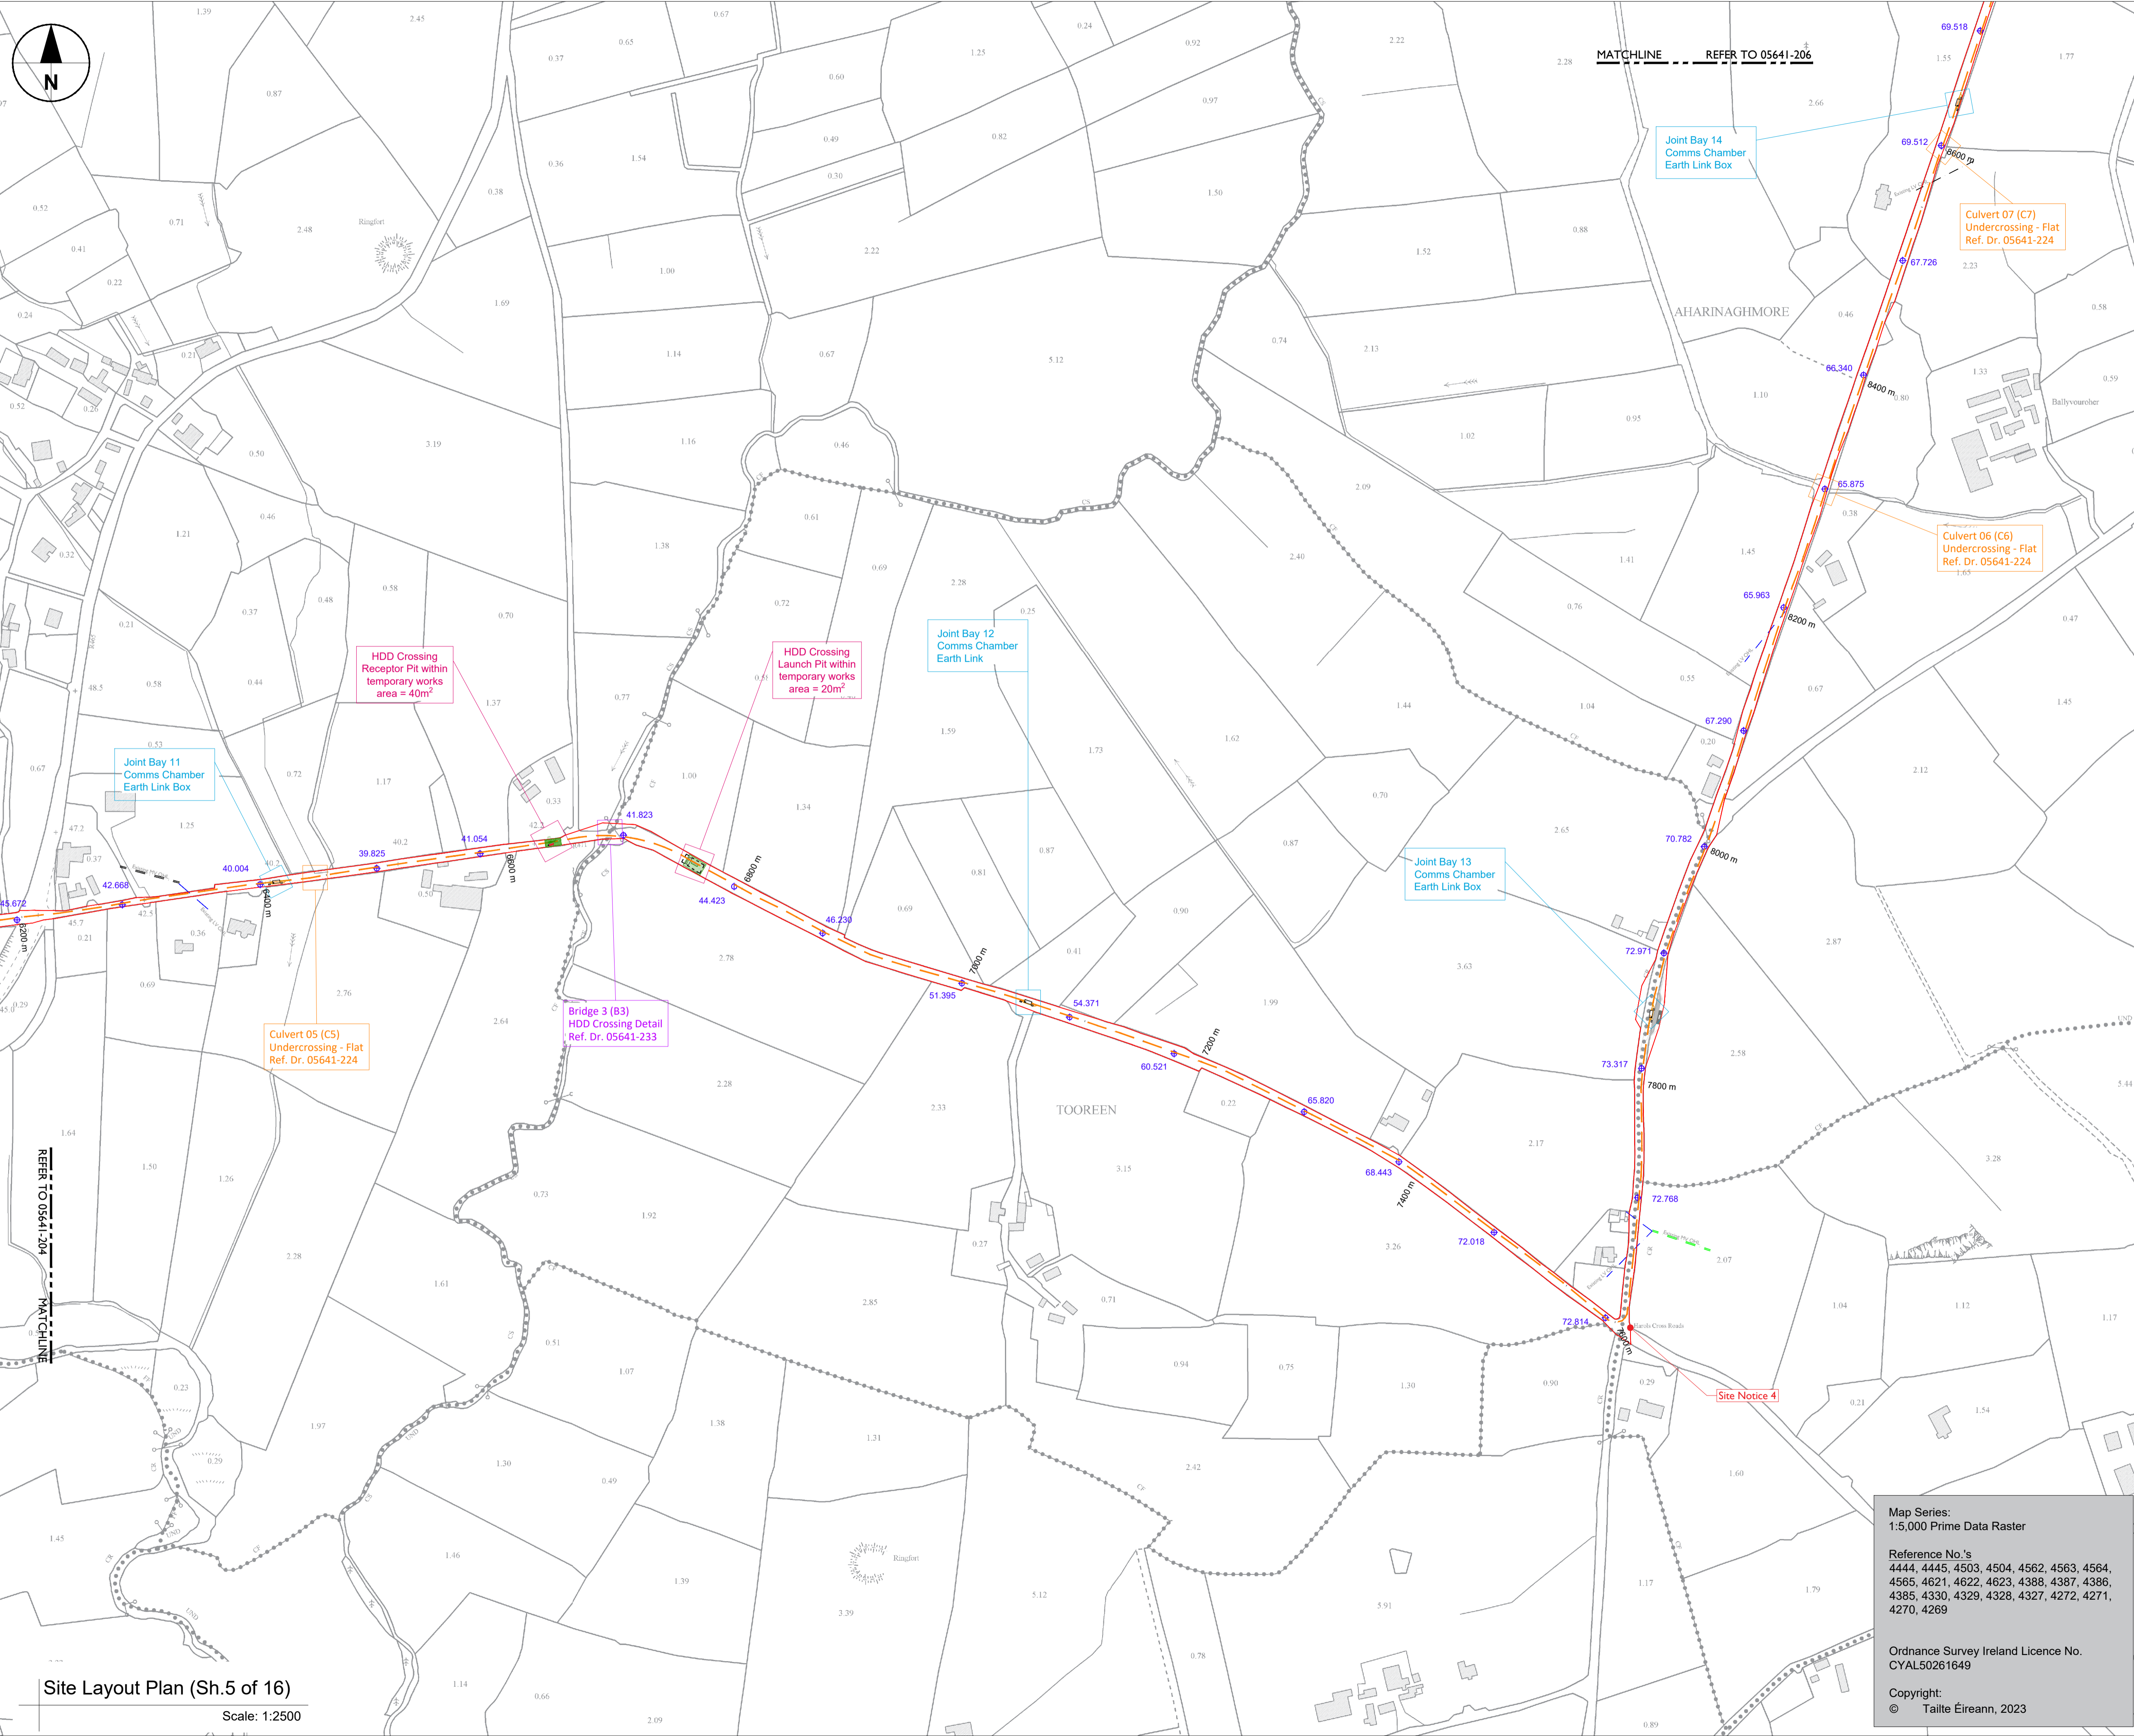

Site Layout Plan (Sh.5 of 16)
 Scale: 1:2500

Map Series:
 1:5,000 Prime Data Raster

Reference No.'s
 4444, 4445, 4503, 4504, 4562, 4563, 4564,
 4565, 4621, 4622, 4623, 4388, 4387, 4386,
 4385, 4330, 4329, 4328, 4327, 4272, 4271,
 4270, 4269

Ordnance Survey Ireland Licence No.
 CYAL50261649

Copyright:
 © Tailte Éireann, 2023



Head Office
 Beenrigh,
 Abbeydonney,
 Tralee, Co. Kerry
 Ireland
 Tel: 00353 66 7135710

Regional Office
 Basepoint Business Centre
 Stroudley Road, Basingstoke,
 Hampshire,
 RG24 8UP, UK
 Tel: 00 44 1256406664

PROJECT
 Carrownagowan Wind Farm
 110kV Grid Connection



NOTES: -

Path of cable route and location of associated Joint Bays, Link Boxes and Comms Chambers may vary depending on site conditions.

Other services may be encountered along the route.

This drawing is to be used only for the purpose of the planning application and is subject to detailed design.

LEGEND: -

110kV Underground Cable Design Route	--- (dashed orange line)
Planning Boundary shown thus	--- (dashed red line)
Joint Bay Locations shown thus	□ (blue box)
Bridge Locations shown thus	□ (purple box)
Culvert Locations shown thus	□ (orange box)
Existing levels shown thus	⊕ 79.617
Existing ESB OHL MV/LV Networks shown thus	--- (dashed blue line)
Temporary Compound Drilling Area	▨ (hatched green area)

ISSUE/REVISION

NO	DATE	DESCRIPTION
P06	09.11.23	Issued for Planning
P05	07.07.23	Issued for Planning
P04	09.06.23	Issued for Planning
P03	25.11.22	Issued for Planning
P02	27.03.20	Issued for Planning
P01	29.11.19	Issued for Planning
00	04.03.19	Issued for Information

PROJECT NUMBER
 05-641

SHEET TITLE
 Site Layout Plan

Sheet 5 of 16

SHEET NUMBER
 05641-205