
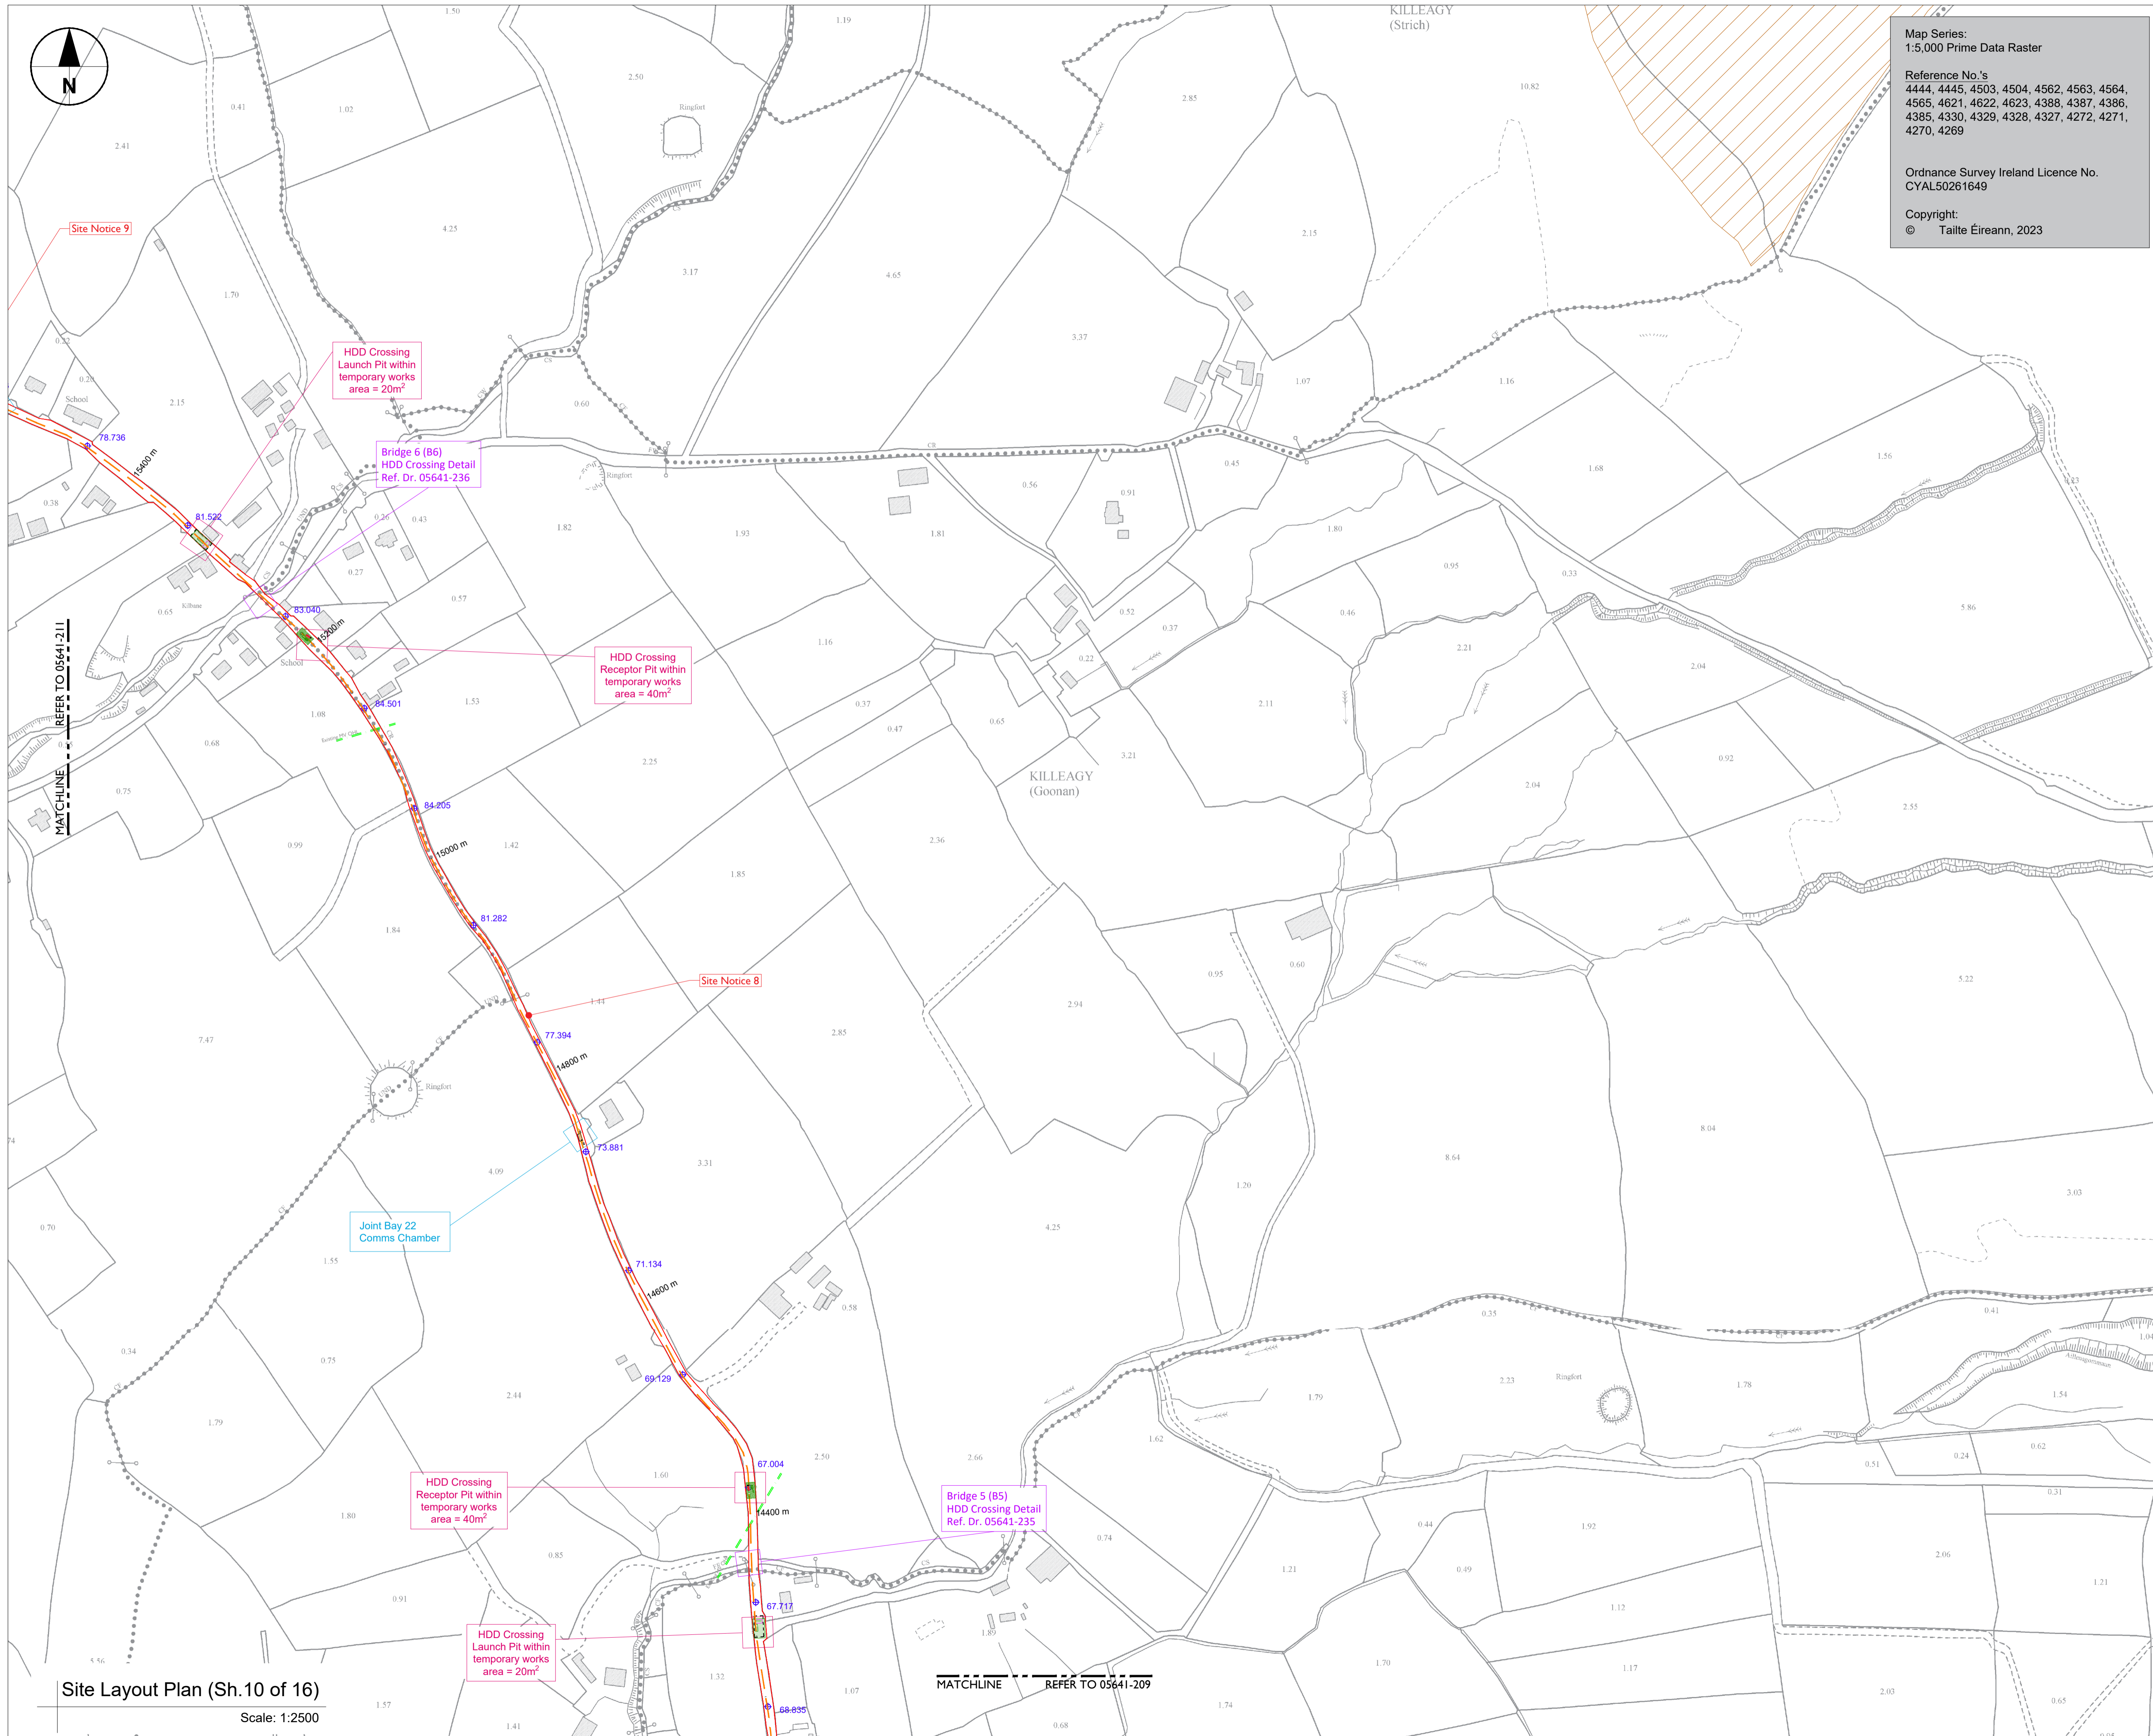


ISO A1 594mm x 841mm
Project Management Initials: Designer: CH Checked: DB Approved: RG

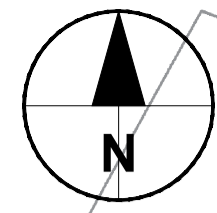

Site Layout Plan (Sh.10 of 16)

Scale: 1:2500

MATCHLINE REFER TO 05641-209

Map Series:
1:5,000 Prime Data Raster
Reference No.'s
4444, 4445, 4503, 4504, 4562, 4563, 4564,
4565, 4621, 4622, 4623, 4388, 4387, 4386,
4385, 4330, 4329, 4328, 4327, 4272, 4271,
4270, 4269
Ordnance Survey Ireland Licence No.
CYAL50261649
Copyright:
© Tailte Éireann, 2023



Head Office
Beenrigh,
Abbeydonney,
Tralee, Co. Kerry
Ireland
Tel: 00353 66 7135710
Regional Office
Basepoint Business Centre
Stroudley Road, Basingstoke,
Hampshire,
RG24 8UP, UK
Tel: 00 44 1256406664

PROJECT
Carrownagowan Wind Farm
110kV Grid Connection

CLIENT
FuturaEnergy Ireland

CONSULTANTS
MWP

NOTES: -
Path of cable route and location of associated Joint Bays, Link Boxes and Comms Chambers may vary depending on site conditions.
Other services may be encountered along the route.
This drawing is to be used only for the purpose of the planning application and is subject to detailed design.

LEGEND: -
110kV Underground Cable Design Route
Planning Boundary shown thus
Joint Bay Locations shown thus
Bridge Locations shown thus
Existing levels shown thus
Existing ESB OHL MV/LV Networks shown thus
Temporary Compound Drilling Area
Special Area of Conservation shown thus

ISSUE/REVISION

NO	DATE	DESCRIPTION
P06	09.11.23	Issued for Planning
P05	07.07.23	Issued for Planning
P04	09.06.23	Issued for Planning
P03	25.11.22	Issued for Planning
P02	27.03.20	Issued for Planning
P01	29.11.19	Issued for Planning
00	04.03.19	Issued for Information
I/R	DATE	DESCRIPTION

PROJECT NUMBER
05-641
SHEET TITLE
Site Layout Plan
Sheet 10 of 16
SHEET NUMBER
05641-210