


ISO A1 594mm x 841mm
 Project Management Initials: Designer: CH Checked: DB Approved: RG

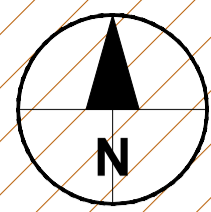

Map Series:
 1:5,000 Prime Data Raster
 Reference No.'s
 4444, 4445, 4503, 4504, 4562, 4563, 4564,
 4565, 4621, 4622, 4623, 4388, 4387, 4386,
 4385, 4330, 4329, 4328, 4327, 4272, 4271,
 4270, 4269
 Ordnance Survey Ireland Licence No.
 CYAL50261649
 Copyright:
 © Tailte Éireann, 2023



Head Office
 Beenrigh,
 Abbeydorney,
 Tralee, Co. Kerry
 Ireland
 Tel: 00353 66 7135710
 Regional Office
 Basepoint Business Centre
 Stroudley Road, Basingstoke,
 Hampshire,
 RG24 8UP, UK
 Tel: 00 44 1256406664

PROJECT
Carrownagowan Wind Farm
110kV Grid Connection

CLIENT

CONSULTANTS


NOTES: -
 Path of cable route and location of associated Joint Bays, Link Boxes and Comms Chambers may vary depending on site conditions.
 Other services may be encountered along the route.
 This drawing is to be used only for the purpose of the planning application and is subject to detailed design.

LEGEND: -
 110kV Underground Cable Design Route
 Planning Boundary shown thus
 Joint Bay Locations shown thus
 Culvert Locations shown thus
 Existing levels shown thus
 Wind Farm roads/hardstandings shown thus
 Special Area of Conservation shown thus

ISSUE/REVISION

ISSUE/REVISION	DATE	DESCRIPTION
P06	09.11.23	Issued for Planning
P05	07.07.23	Issued for Planning
P04	09.06.23	Issued for Planning
P03	25.11.22	Issued for Planning
P02	27.03.20	Issued for Planning
P01	29.11.19	Issued for Planning
00	04.03.19	Issued for Information
I/R	DATE	DESCRIPTION

PROJECT NUMBER
 05-641
SHEET TITLE
 Site Layout Plan
 Sheet 16 of 16
SHEET NUMBER
 05641-216

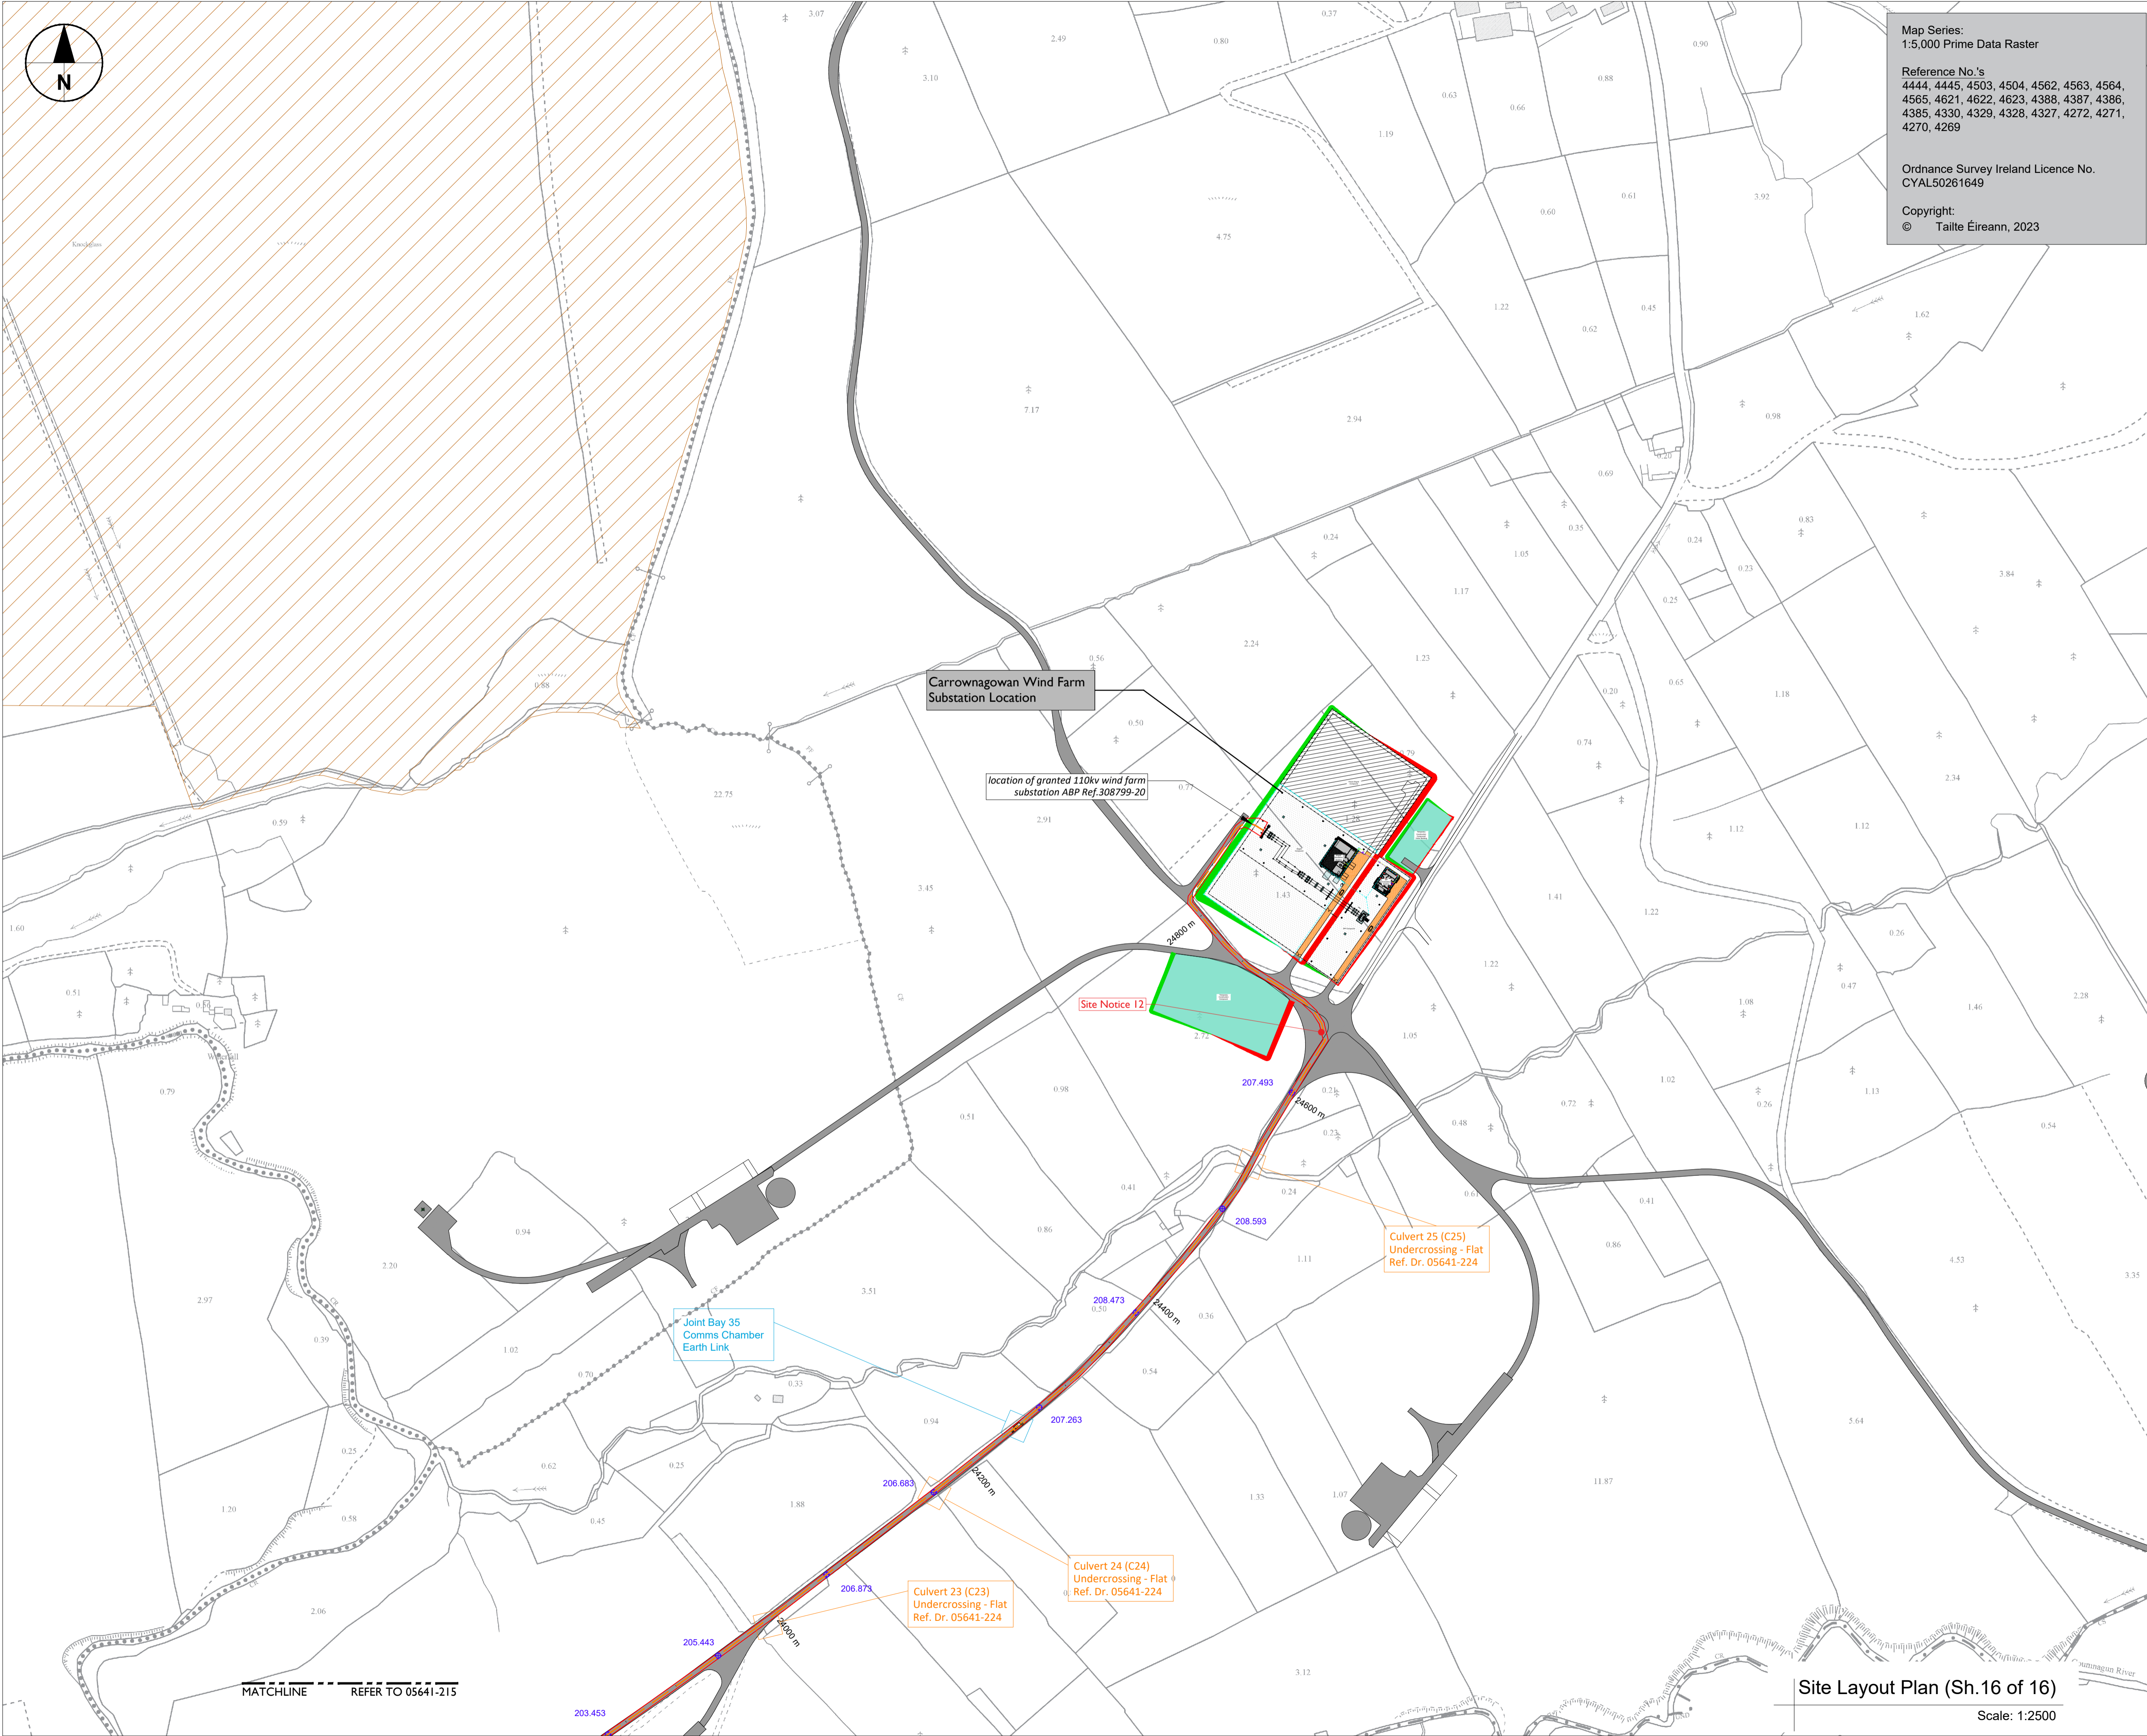

MATCHLINE REFER TO 05641-215

Site Layout Plan (Sh.16 of 16)
 Scale: 1:2500