

LEGEND

LEGEND	
	PROPOSED CONCRETE APRON
	TARMAC FLEXIBLE ROAD
	45mm DEEP GRAVEL
	GRASS
	PROPOSED DEVELOPMENT SITE
	FLOOD DEFENCE
	FLOOD GATE
	NEW BUILDING
	NEW UNDERGROUND STRUCTURE
	PROPOSED PLANT
	PROPOSED GAS TURBINE LAYOUT

NOTES

1. TO BE PRINTED AT A1
2. REFER TO 1:1000 AND 1:500 LAYOUT PLANS FOR DETAIL



DRAWN BY
CONOR COONEY


ISSUE/REVISION

I/R	DATE	DESCRIPTION
B	22/11/2023	FOR PLANNING
A	05/10/2023	FOR COMMENT

PROJECT NUMBER
60695232


SHEET TITLE
Proposed Site Surface Finishes Layout
1:2000
Sheet 1 of 3

SHEET NUMBER
60695232-TBT-DR-006

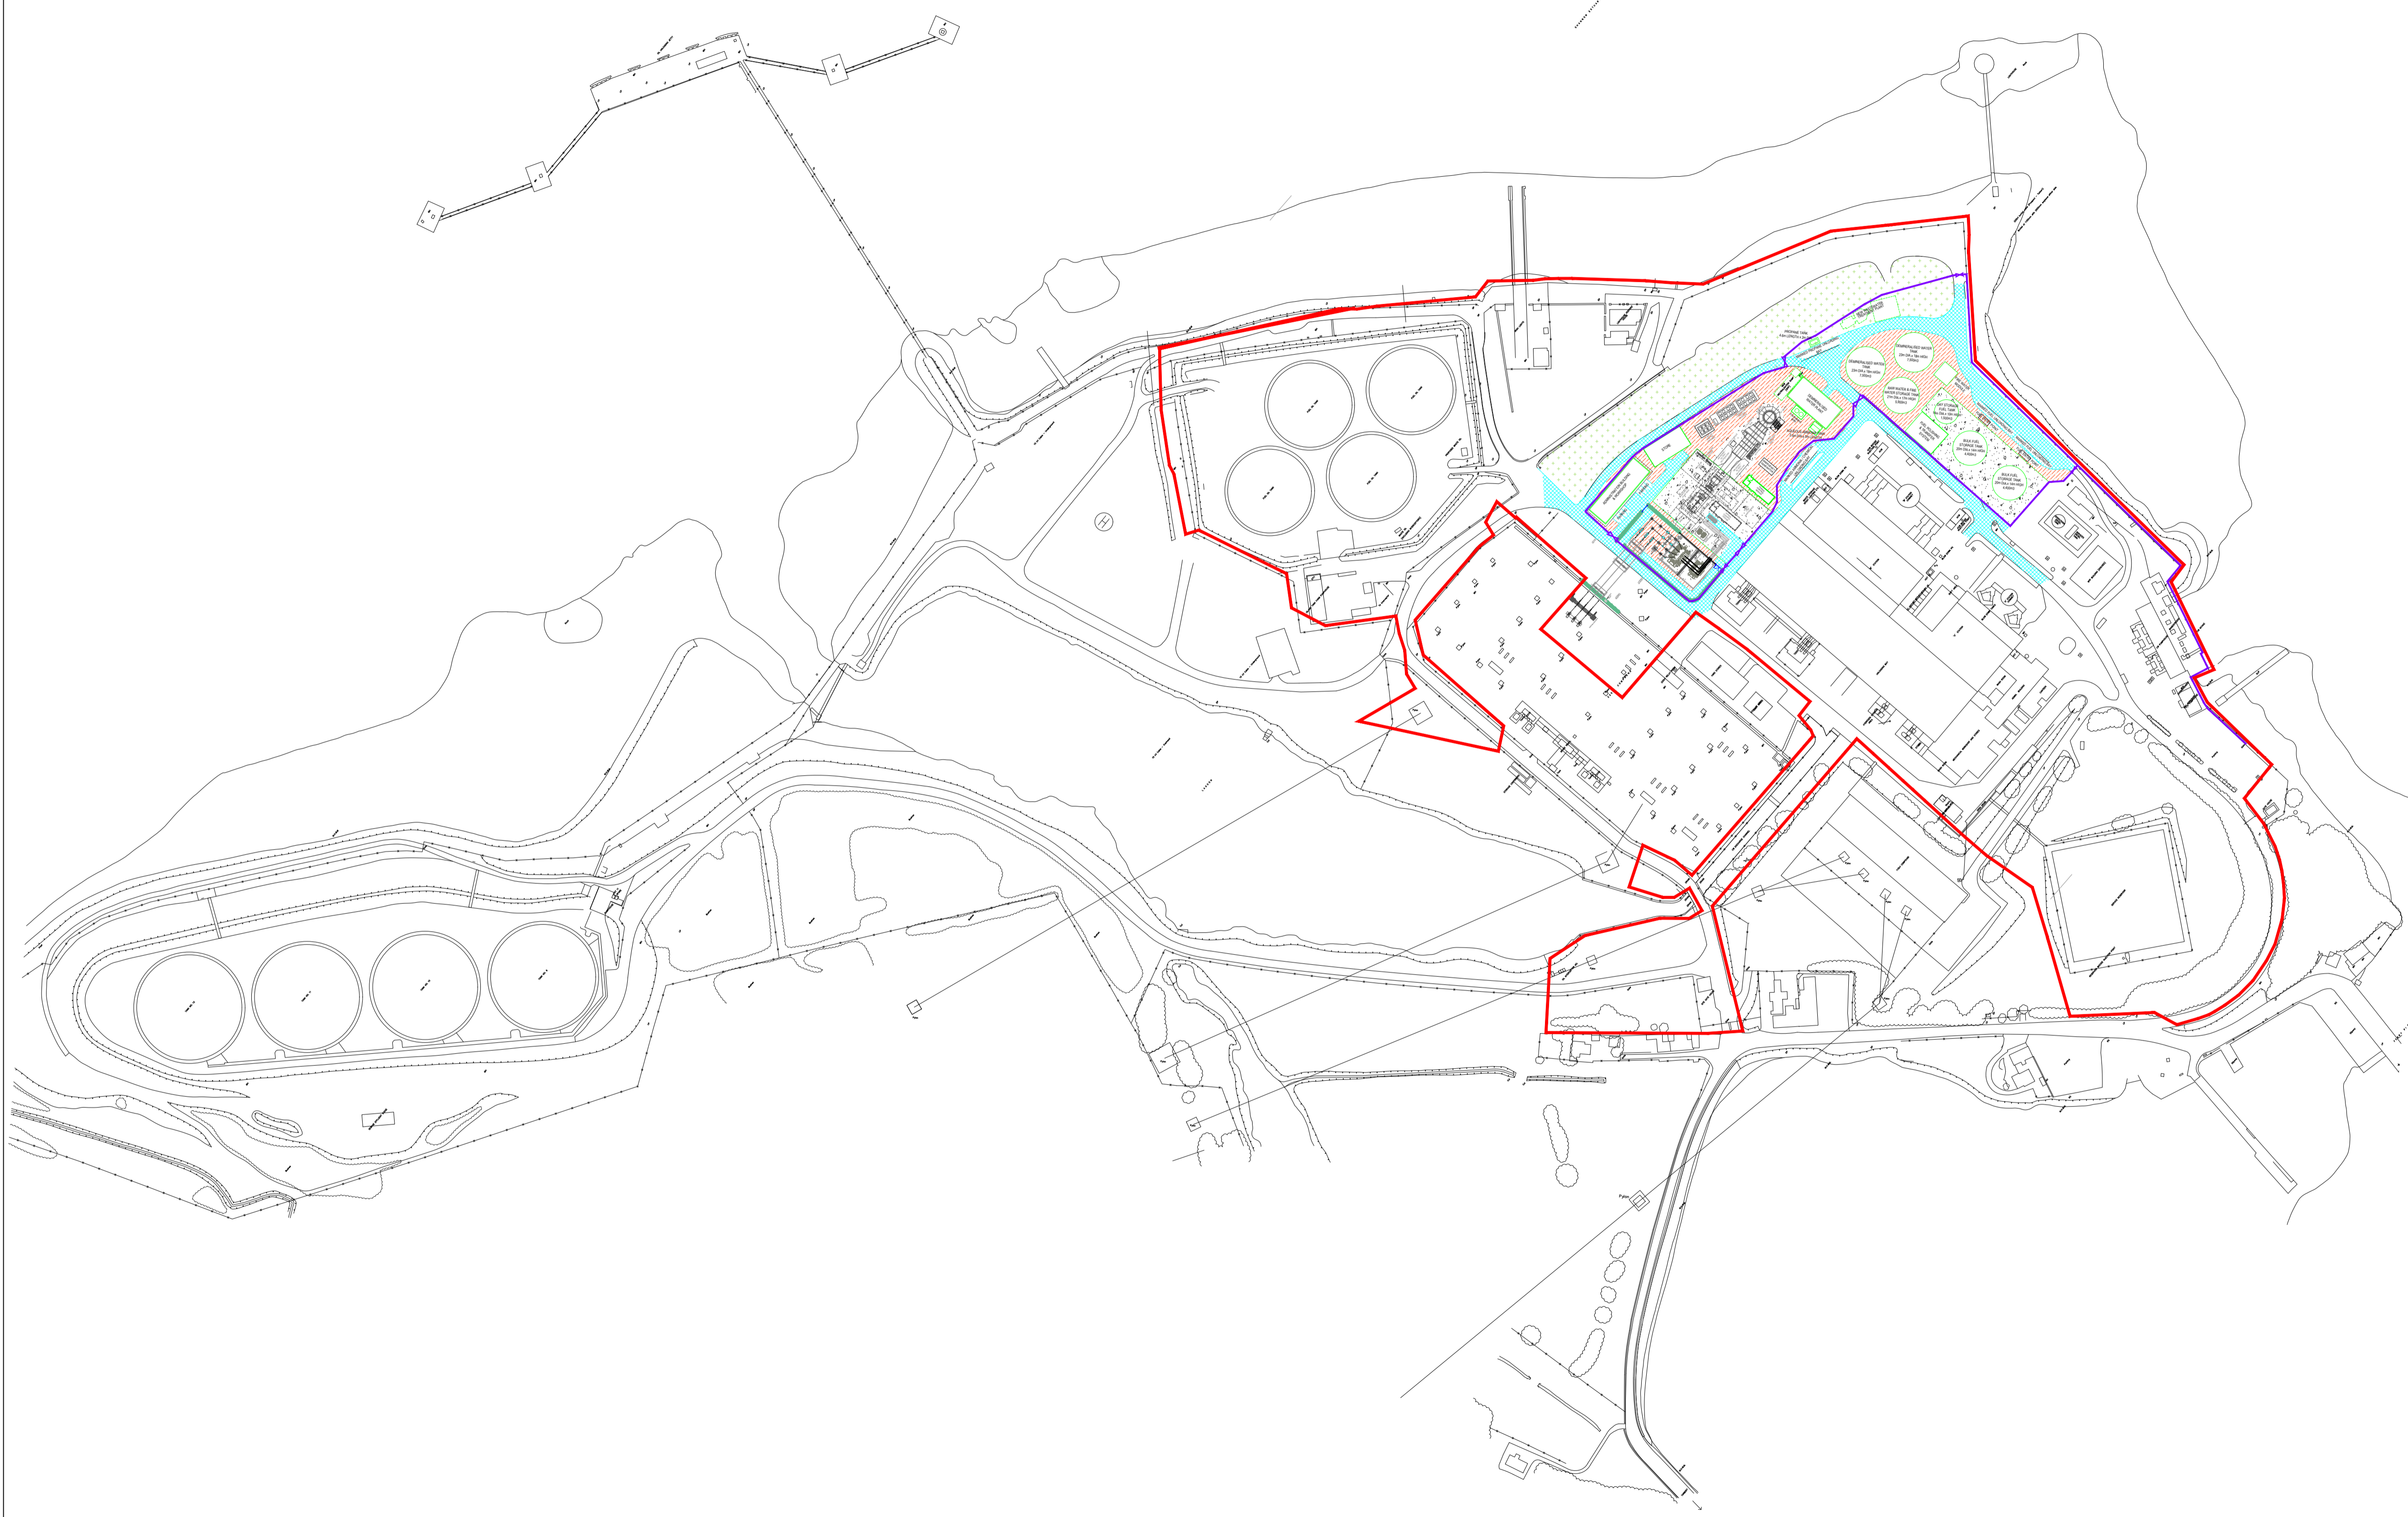

NOT FOR CONSTRUCTION
FOR INFORMATION ONLY

This drawing has been prepared for the use of AECOM's client. It may not be used, modified, reproduced or relied upon by third parties, except as agreed by AECOM or as required by law. AECOM accepts no responsibility, and denies any liability, whatsoever, to any party that uses or relies on this drawing without AECOM's express written consent. All measurements must be obtained from the stated dimensions.

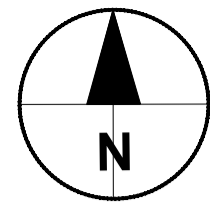


LEGEND

LEGEND	
	PROPOSED CONCRETE APRON
	TARMAC FLEXIBLE ROAD
	45mm DEEP GRAVEL
	GRASS
	PROPOSED DEVELOPMENT SITE
	FLOOD DEFENCE
	FLOOD GATE
	NEW BUILDING
	NEW UNDERGROUND STRUCTURE
	PROPOSED PLANT
	PROPOSED GAS TURBINE LAYOUT

NOTES

1. TO BE PRINTED AT A1
2. REFER TO 1:500 LAYOUT PLAN FOR DETAIL

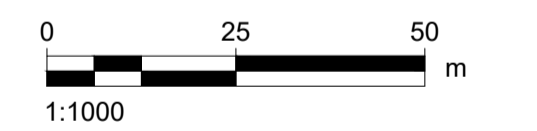

DRAWN BY
CONOR COONEY

ISSUE/REVISION

I/R	DATE	DESCRIPTION
B	22/11/2023	FOR PLANNING
A	05/10/2023	FOR COMMENT

PROJECT NUMBER


60695232

SHEET TITLE

Proposed Site Surface Finishes Layout
1:1000
Sheet 2 of 3


SHEET NUMBER

60695232-TBT-DR-006

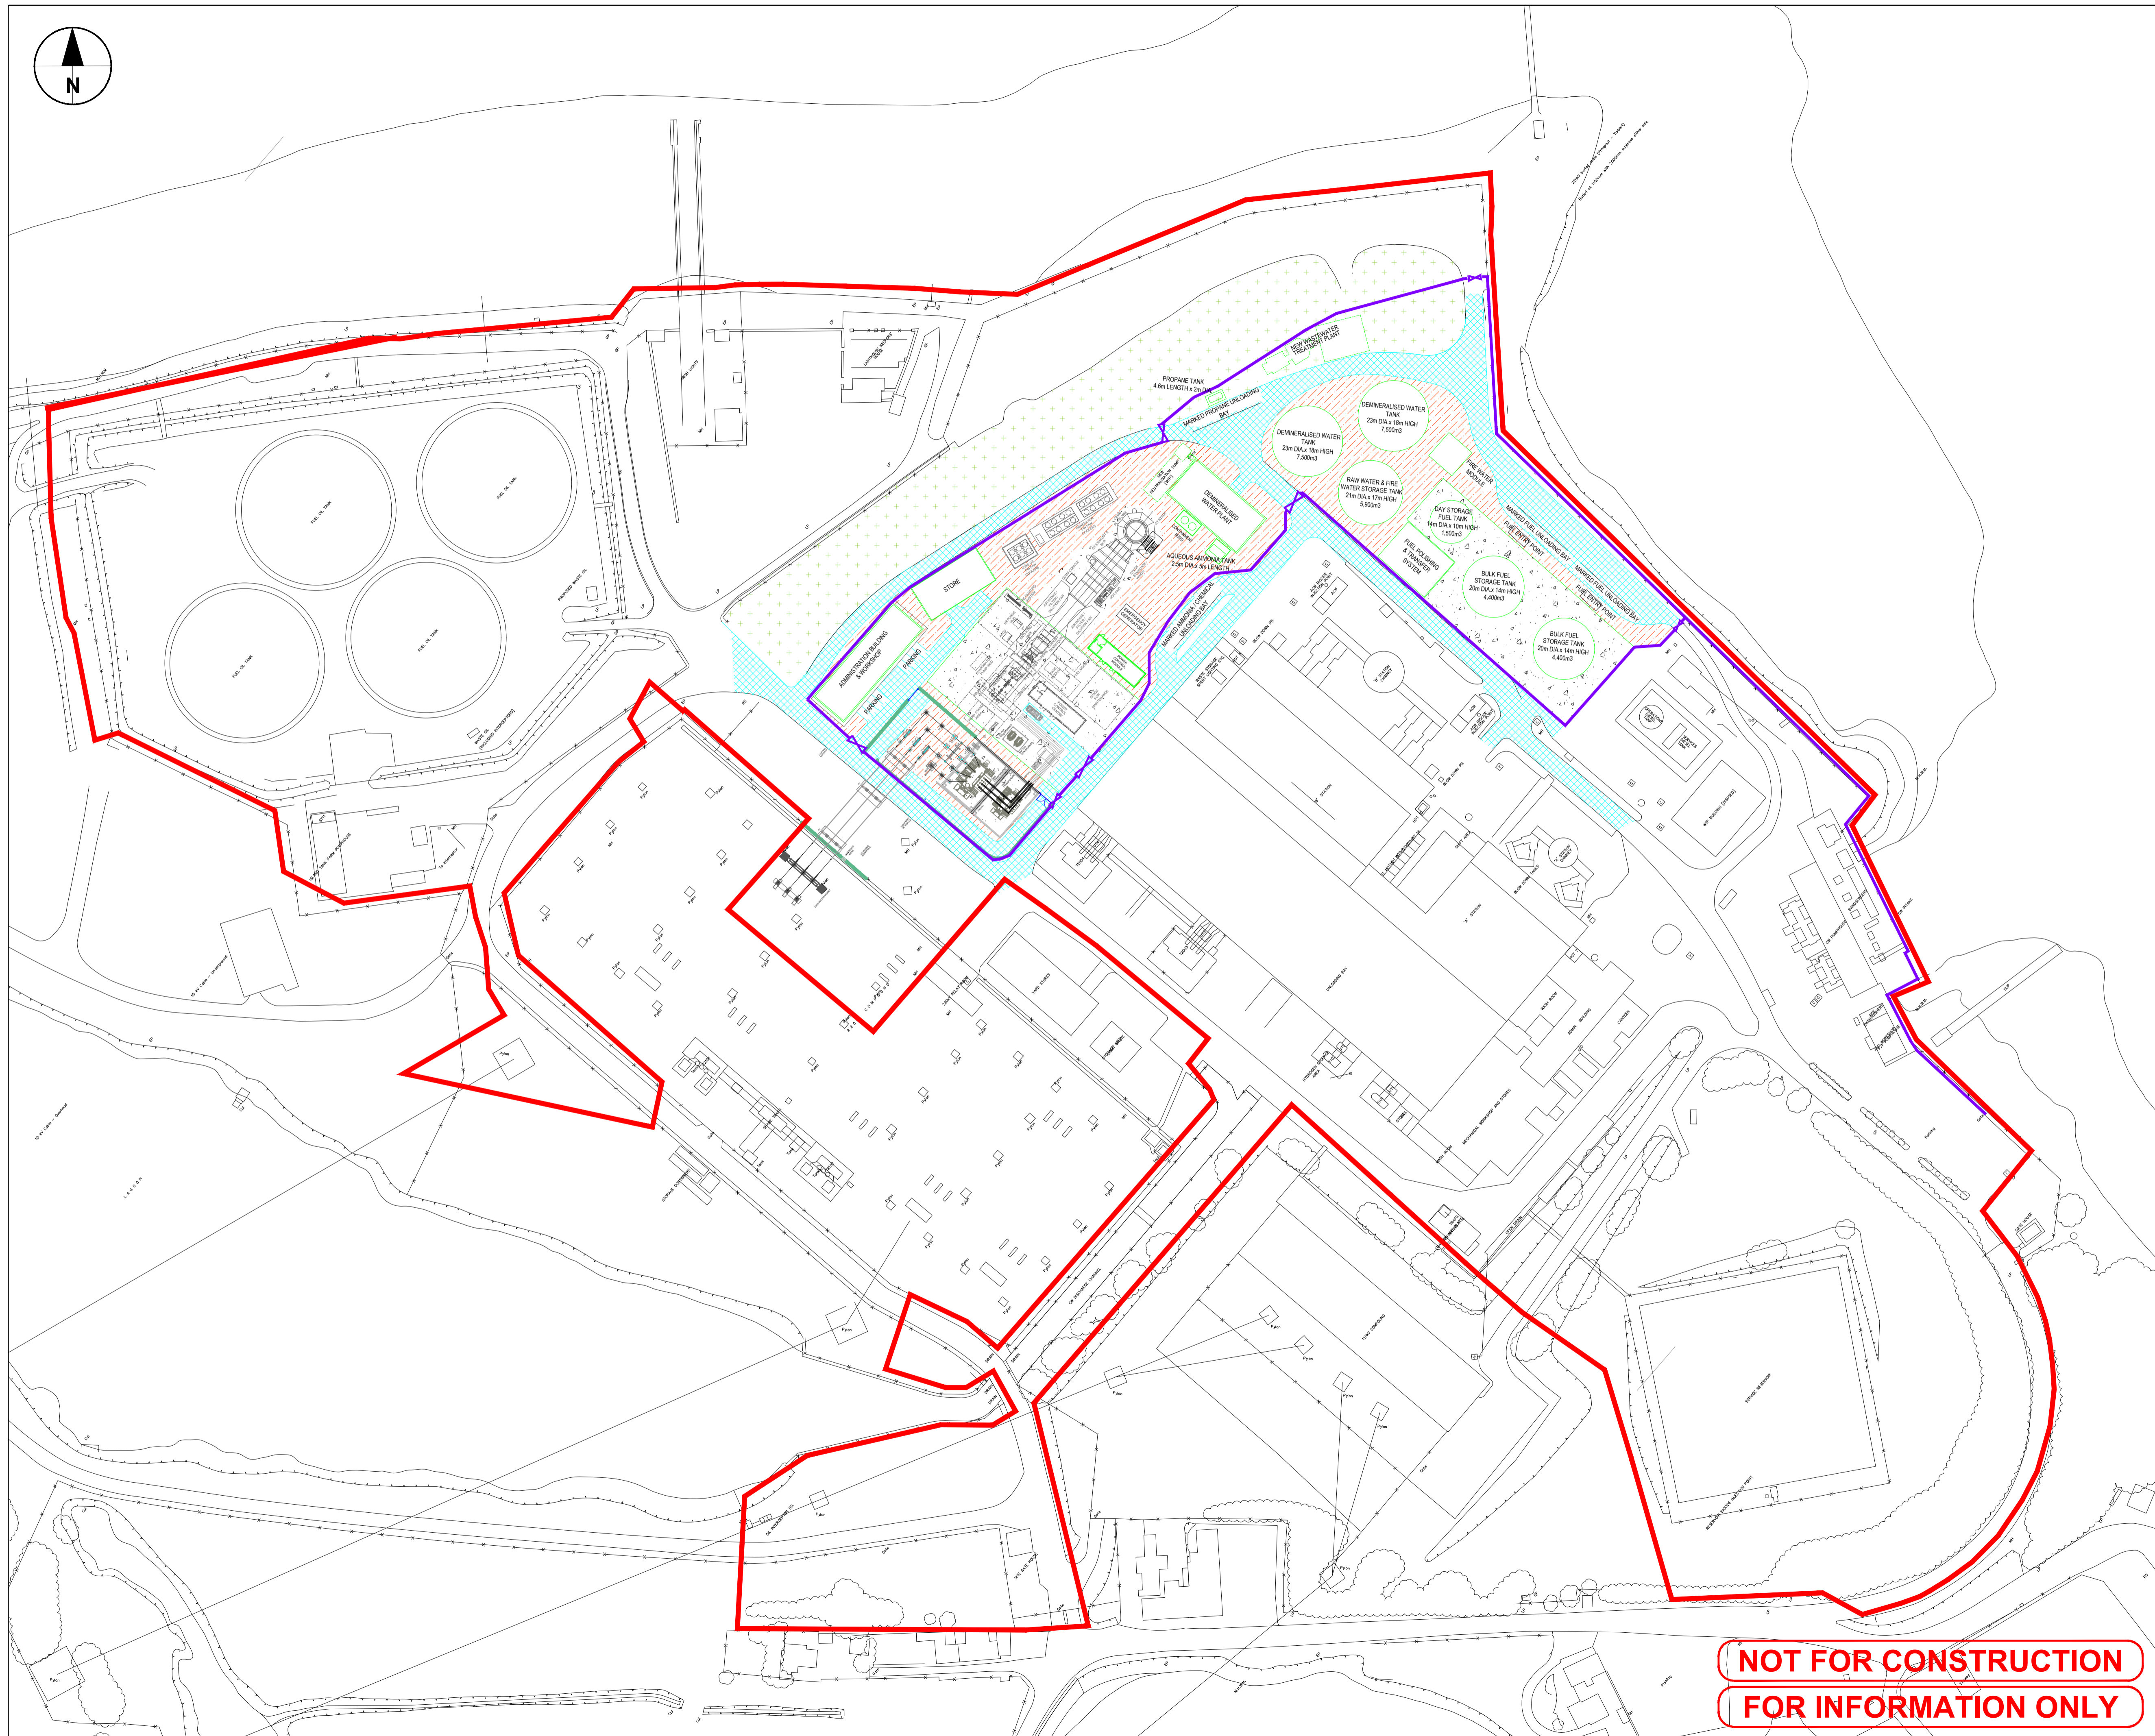

NOT FOR CONSTRUCTION
FOR INFORMATION ONLY


This drawing has been prepared for the use of AECOM's client. It may not be used, modified, reproduced or relied upon by third parties, except as agreed by AECOM or as required by law. AECOM accepts no responsibility, and denies any liability, whatsoever, to any party that uses or relies on this drawing without AECOM's express written consent. Do not scale this document. All measurements must be obtained from the stated dimensions.

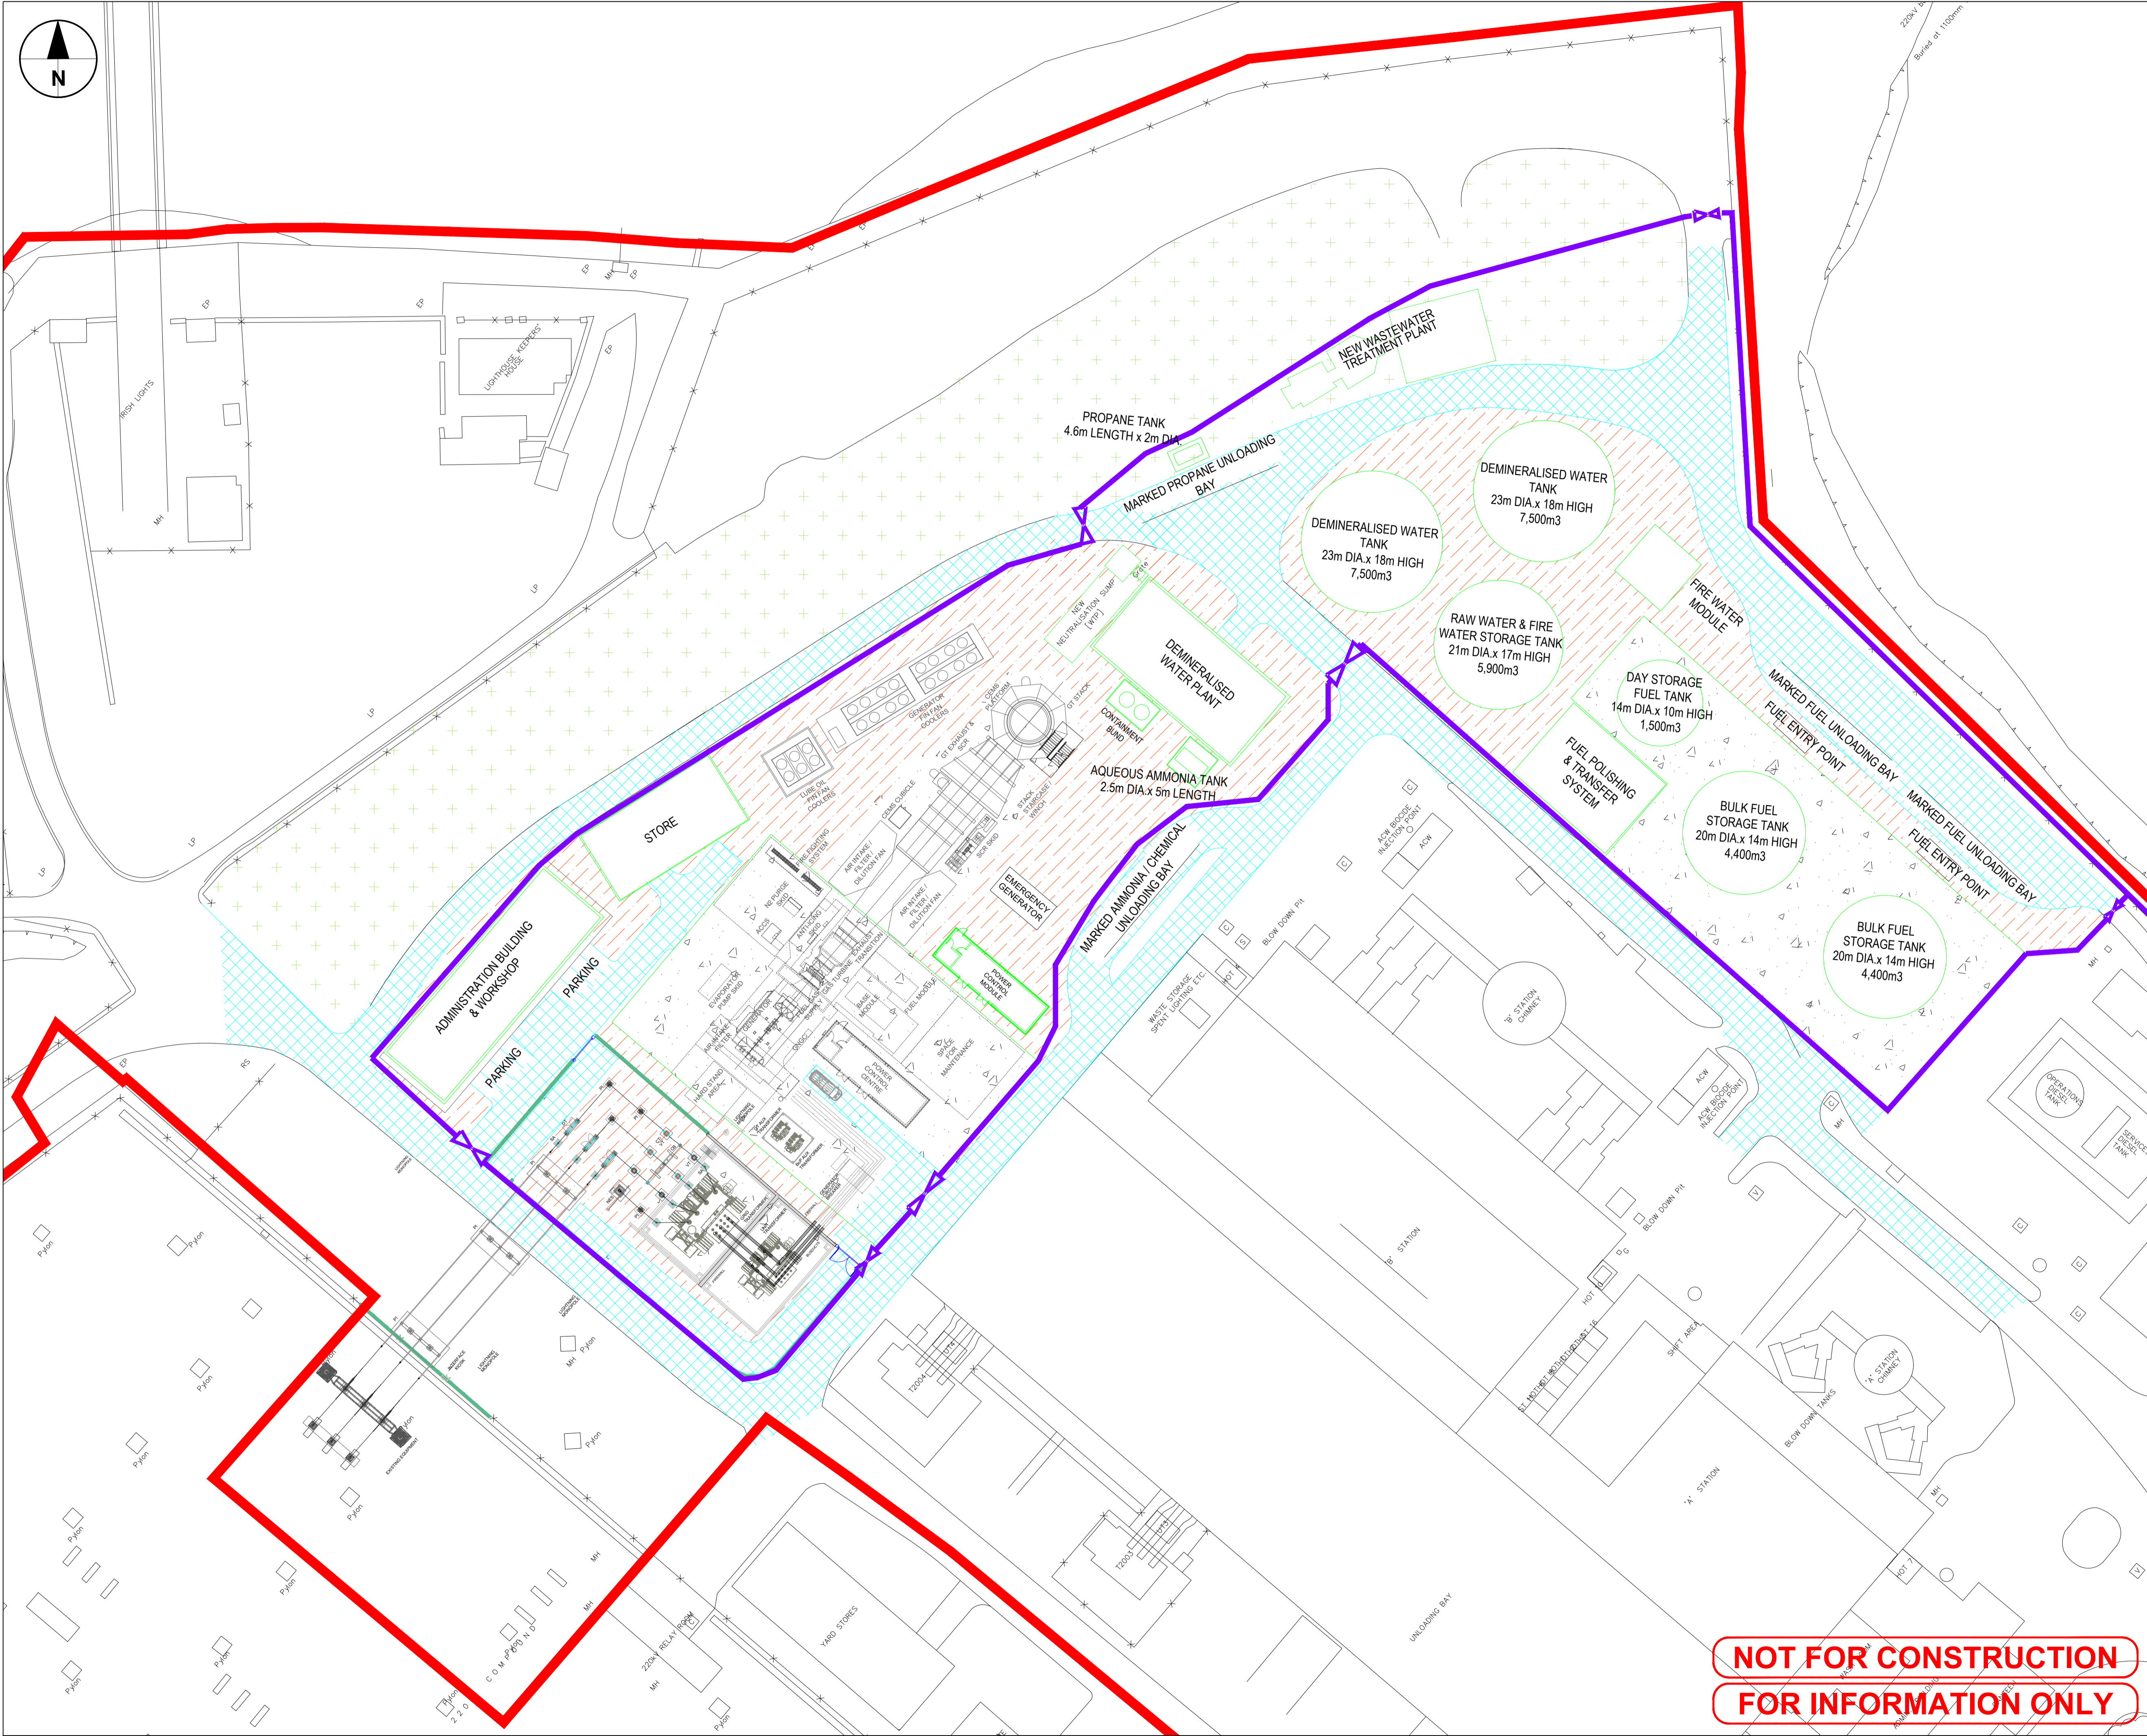

LEGEND

	PROPOSED CONCRETE APRON
	TARMAC FLEXIBLE ROAD
	45mm DEEP GRAVEL
	GRASS
	PROPOSED DEVELOPMENT SITE
	FLOOD DEFENCE
	FLOOD GATE
	NEW BUILDING
	NEW UNDERGROUND STRUCTURE
	PROPOSED PLANT
	PROPOSED GAS TURBINE LAYOUT

NOTES
 1. TO BE PRINTED AT A1

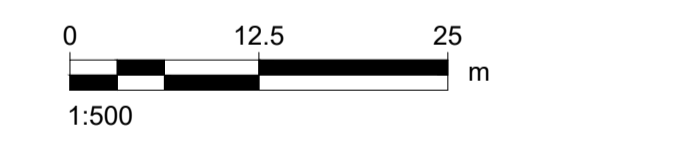

DRAWN BY
 CONOR COONEY

ISSUE/REVISION

NO	DATE	DESCRIPTION
B	22/11/2023	FOR PLANNING
A	05/10/2023	FOR COMMENT
I/R	DATE	DESCRIPTION

PROJECT NUMBER
 60695232

SHEET TITLE
 Proposed Site Surface Finishes Layout
 1:500
 Sheet 3 of 3

SHEET NUMBER
 60695232-TBT-DR-006

NOT FOR CONSTRUCTION
FOR INFORMATION ONLY

This drawing has been prepared for the use of AECOM's client. It may not be used, modified, reproduced or relied upon by third parties, except as required by AECOM or as required by law. AECOM accepts no responsibility, and denies any liability, whatsoever, to any party that uses or relies on this drawing without AECOM's express written consent. All measurements must be obtained from the stated dimensions.