

LEGEND

	PROPOSED DEVELOPMENT SITE
	FLOOD DEFENCE
	NEW BUILDING
	NEW UNDERGROUND STRUCTURE
	NEW ROAD
	PROPOSED GAS TURBINE LAYOUT
	PROPOSED PLANT
	PALISADE FENCE
	FLOOD GATES

- NOTES**
1. TO BE PRINTED AT A1
 2. REFER TO 1:1000 AND 1:500 LAYOUT PLANS FOR DETAIL
 3. GROUND LEVELS ARE IN METRES RELATIVE TO ORDNANCE DATUM POOLBEG (ODP)

DRAWN BY
 CONOR COONEY

ISSUE/REVISION


I/R	DATE	DESCRIPTION
B	22/11/2023	FOR PLANNING
A	05/10/23	FOR COMMENT

PROJECT NUMBER
 60695232


SHEET TITLE
 Proposed Flood Defence Layout
 1:2000
 Sheet 1 of 4

SHEET NUMBER
 60695232-TBT-DR-019

**NOT FOR CONSTRUCTION
 FOR INFORMATION ONLY**

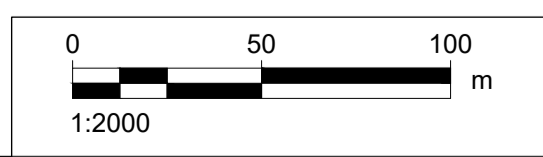

This drawing has been prepared for the use of AECOM's client. It may not be used, modified, reproduced or relied upon by third parties, except as agreed by AECOM or as required by law. AECOM accepts no responsibility, and denies any liability whatsoever, to any party that uses or relies on this drawing without AECOM's express written consent. Do not scale this document. All measurements must be obtained from the stated dimensions.

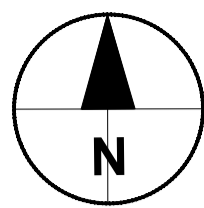

LEGEND

- PROPOSED DEVELOPMENT SITE
- FLOOD DEFENCE
- NEW BUILDING
- NEW UNDERGROUND STRUCTURE
- NEW ROAD
- PROPOSED GAS TURBINE LAYOUT
- PROPOSED PLANT
- PALISADE FENCE
- FLOOD GATES

NOTES

1. TO BE PRINTED AT A1
2. REFER TO 1:500 LAYOUT PLAN FOR DETAIL
3. GROUND LEVELS ARE IN METRES RELATIVE TO ORDNANCE DATUM POOLBEG (ODP)

DRAWN BY
CONOR COONEY


ISSUE/REVISION

NO	DATE	DESCRIPTION
B	22/11/2023	FOR PLANNING
A	05/10/23	FOR COMMENT
I/R		


PROJECT NUMBER
60695232

SHEET TITLE
Proposed Flood Defence Layout
1:1000
Sheet 2 of 4


SHEET NUMBER
60695232-TBT-DR-019

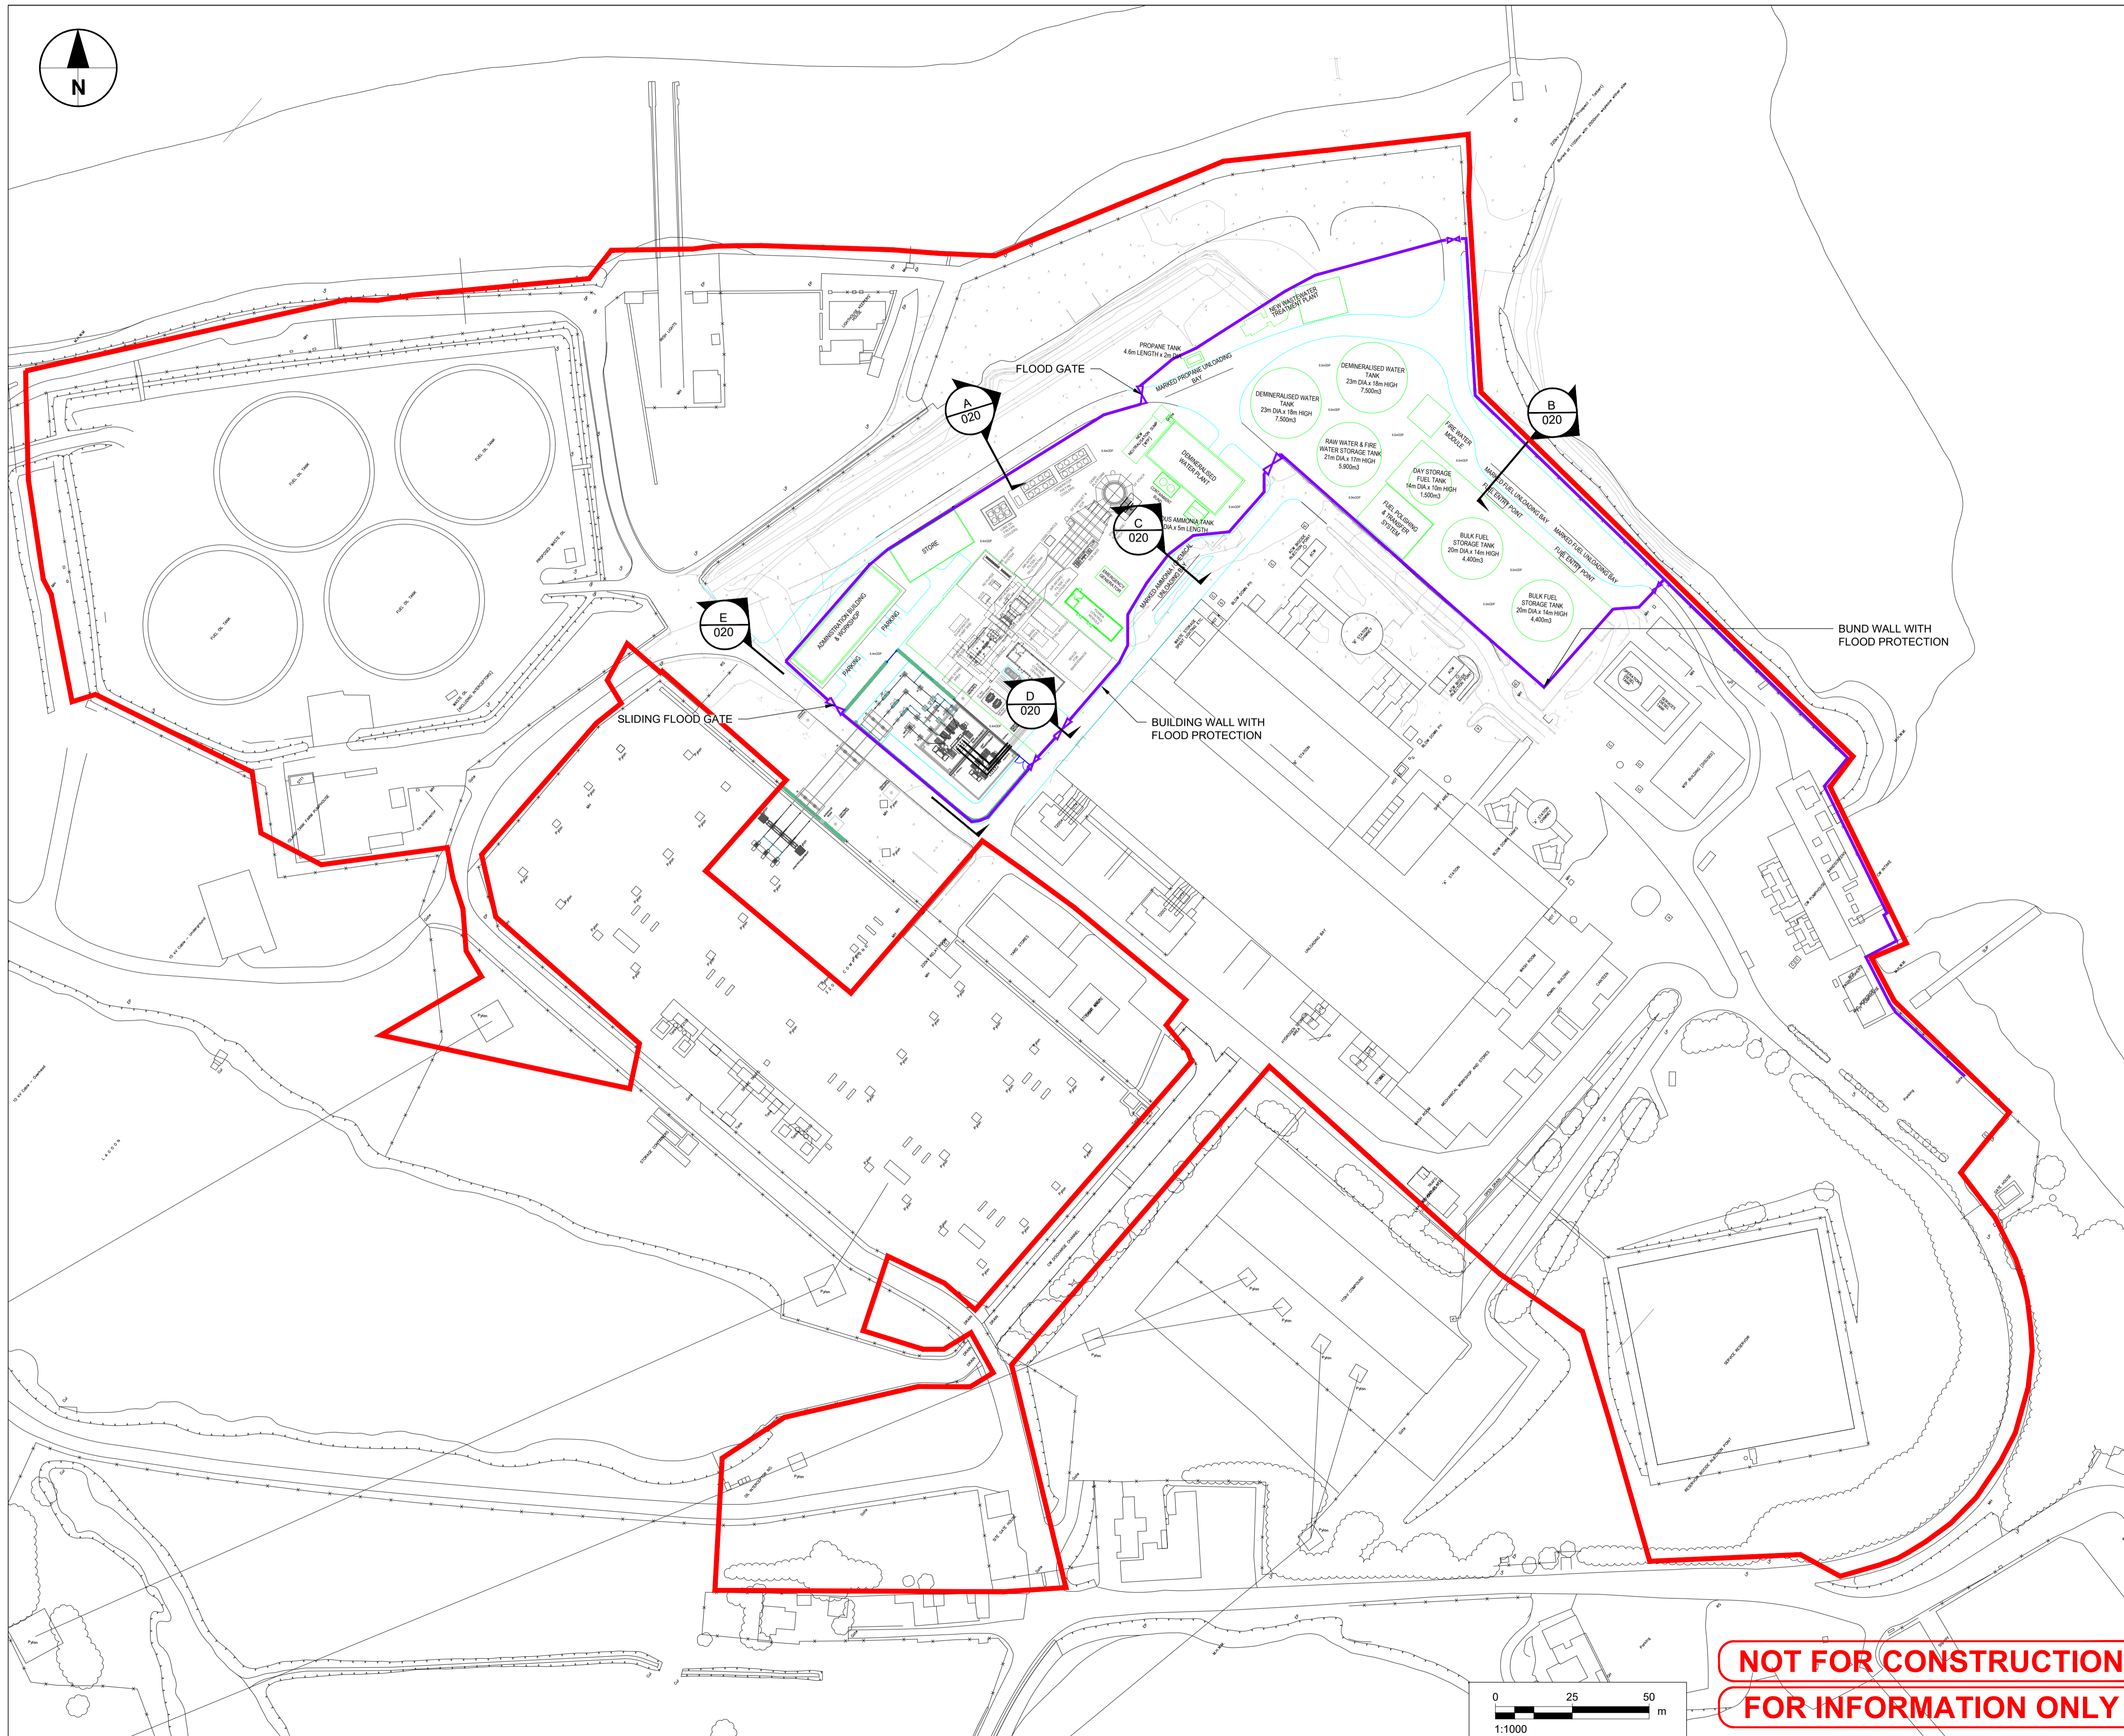

NOT FOR CONSTRUCTION
FOR INFORMATION ONLY

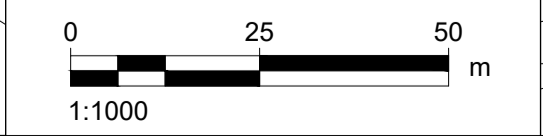

This drawing has been prepared for the use of AECOM's client. It may not be used, modified, reproduced or relied upon by third parties, except as agreed by AECOM or as required by law. AECOM accepts no responsibility, and denies any liability, whatsoever, to any party that uses or relies on this drawing without AECOM's express written consent. All measurements must be obtained from the stated dimensions.

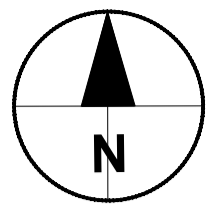

LEGEND

- PROPOSED DEVELOPMENT SITE
- FLOOD DEFENCE
- NEW BUILDING
- NEW UNDERGROUND STRUCTURE
- NEW ROAD
- PROPOSED GAS TURBINE LAYOUT
- PROPOSED PLANT
- PALISADE FENCE
- ↔ FLOOD GATES

NOTES

1. TO BE PRINTED AT A1
2. GROUND LEVELS ARE IN METRES RELATIVE TO ORDNANCE DATUM POOLBEG (ODP)

DRAWN BY
CONOR COONEY


ISSUE/REVISION

NO	DATE	DESCRIPTION
B	22/11/2023	FOR PLANNING
A	05/10/23	FOR COMMENT
I/R		

PROJECT NUMBER
60695232


SHEET TITLE
Proposed Flood Defence Layout
1:500 (1)
Sheet 3 of 4

SHEET NUMBER
60695232-TBT-DR-019

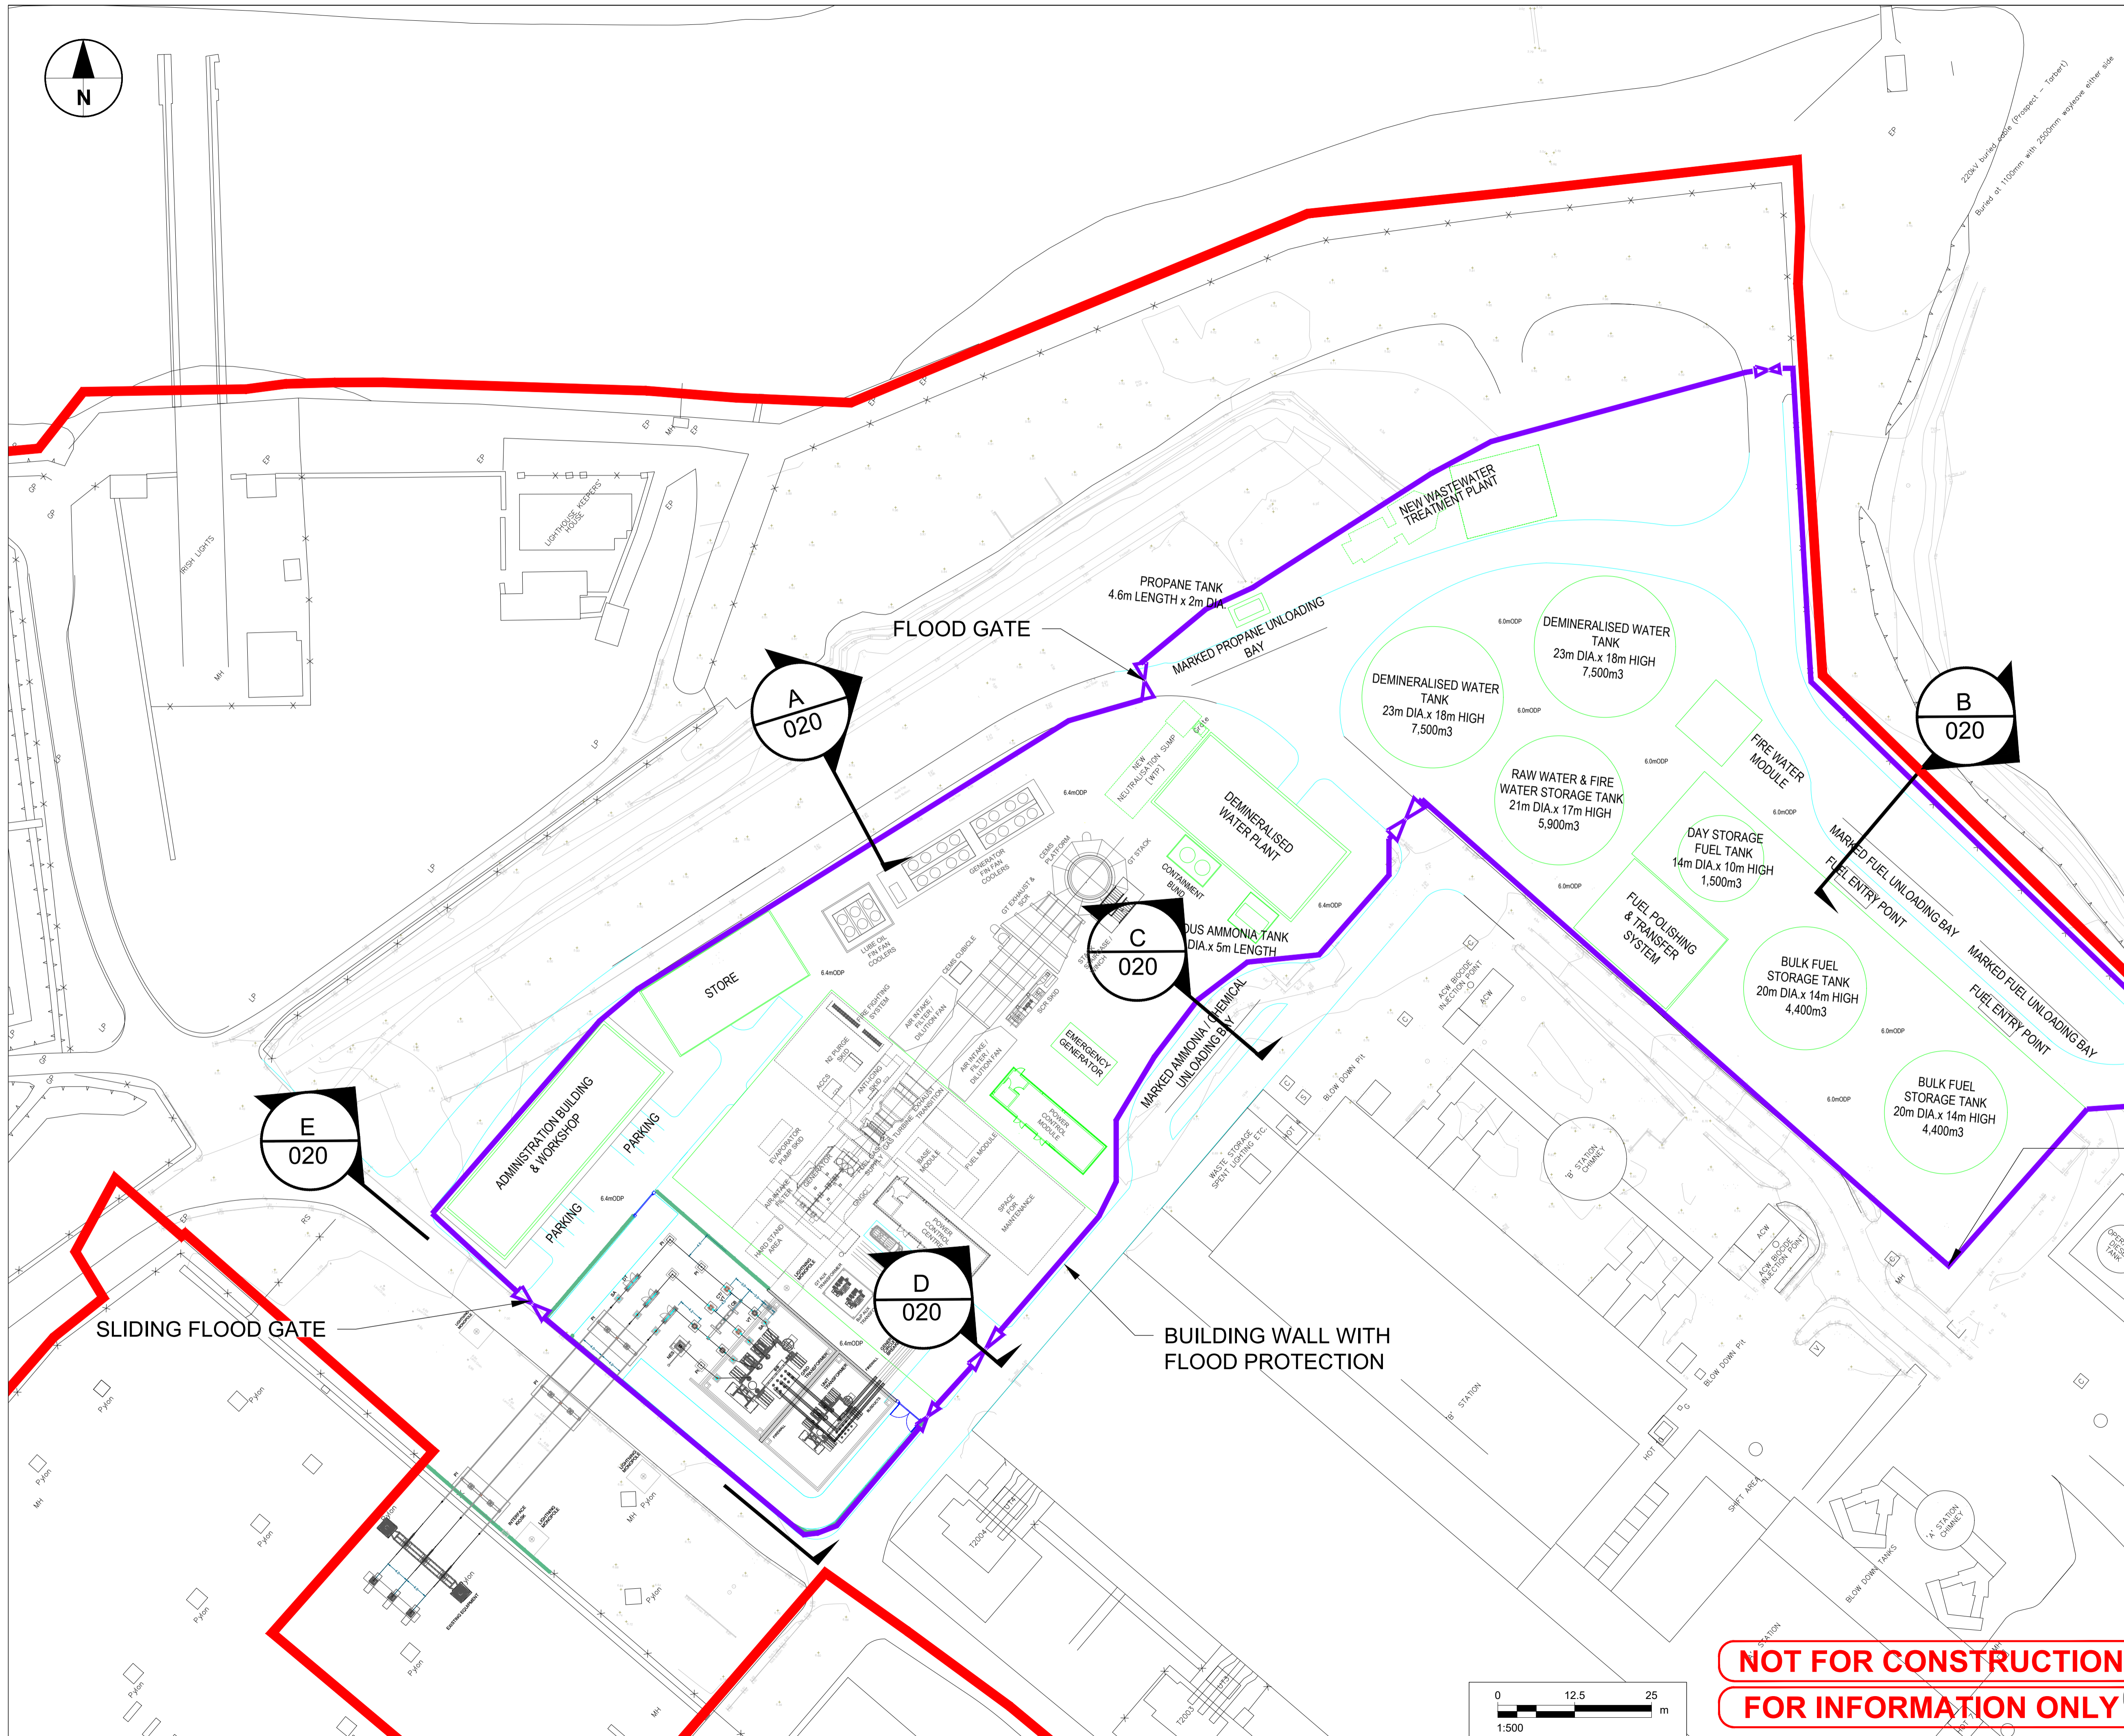

NOT FOR CONSTRUCTION
FOR INFORMATION ONLY

This drawing has been prepared for the use of AECOM's client. It may not be used, modified, reproduced or relied upon by third parties, except as agreed by AECOM or as required by law. AECOM accepts no responsibility, and denies any liability, whatsoever, to any party that uses or relies on this drawing without AECOM's express written consent. All measurements must be obtained from the stated dimensions.

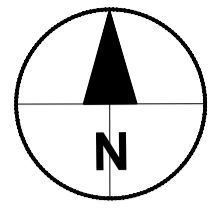

LEGEND

- PROPOSED DEVELOPMENT SITE
- FLOOD DEFENCE
- NEW BUILDING
- NEW UNDERGROUND STRUCTURE
- NEW ROAD
- PROPOSED GAS TURBINE LAYOUT
- PROPOSED PLANT
- PALISADE FENCE
- ↔ FLOOD GATES

- NOTES**
1. TO BE PRINTED AT A1
 2. GROUND LEVELS ARE IN METRES RELATIVE TO ORDNANCE DATUM POOLBEG (ODP)

DRAWN BY
CONOR COONEY


ISSUE/REVISION

I/R	DATE	DESCRIPTION
B	22/11/2023	FOR PLANNING
A	05/10/23	FOR COMMENT

PROJECT NUMBER
60695232

SHEET TITLE
Proposed Flood Defence Layout
1:500 (2)
Sheet 4 of 4

SHEET NUMBER
60695232-TBT-DR-019

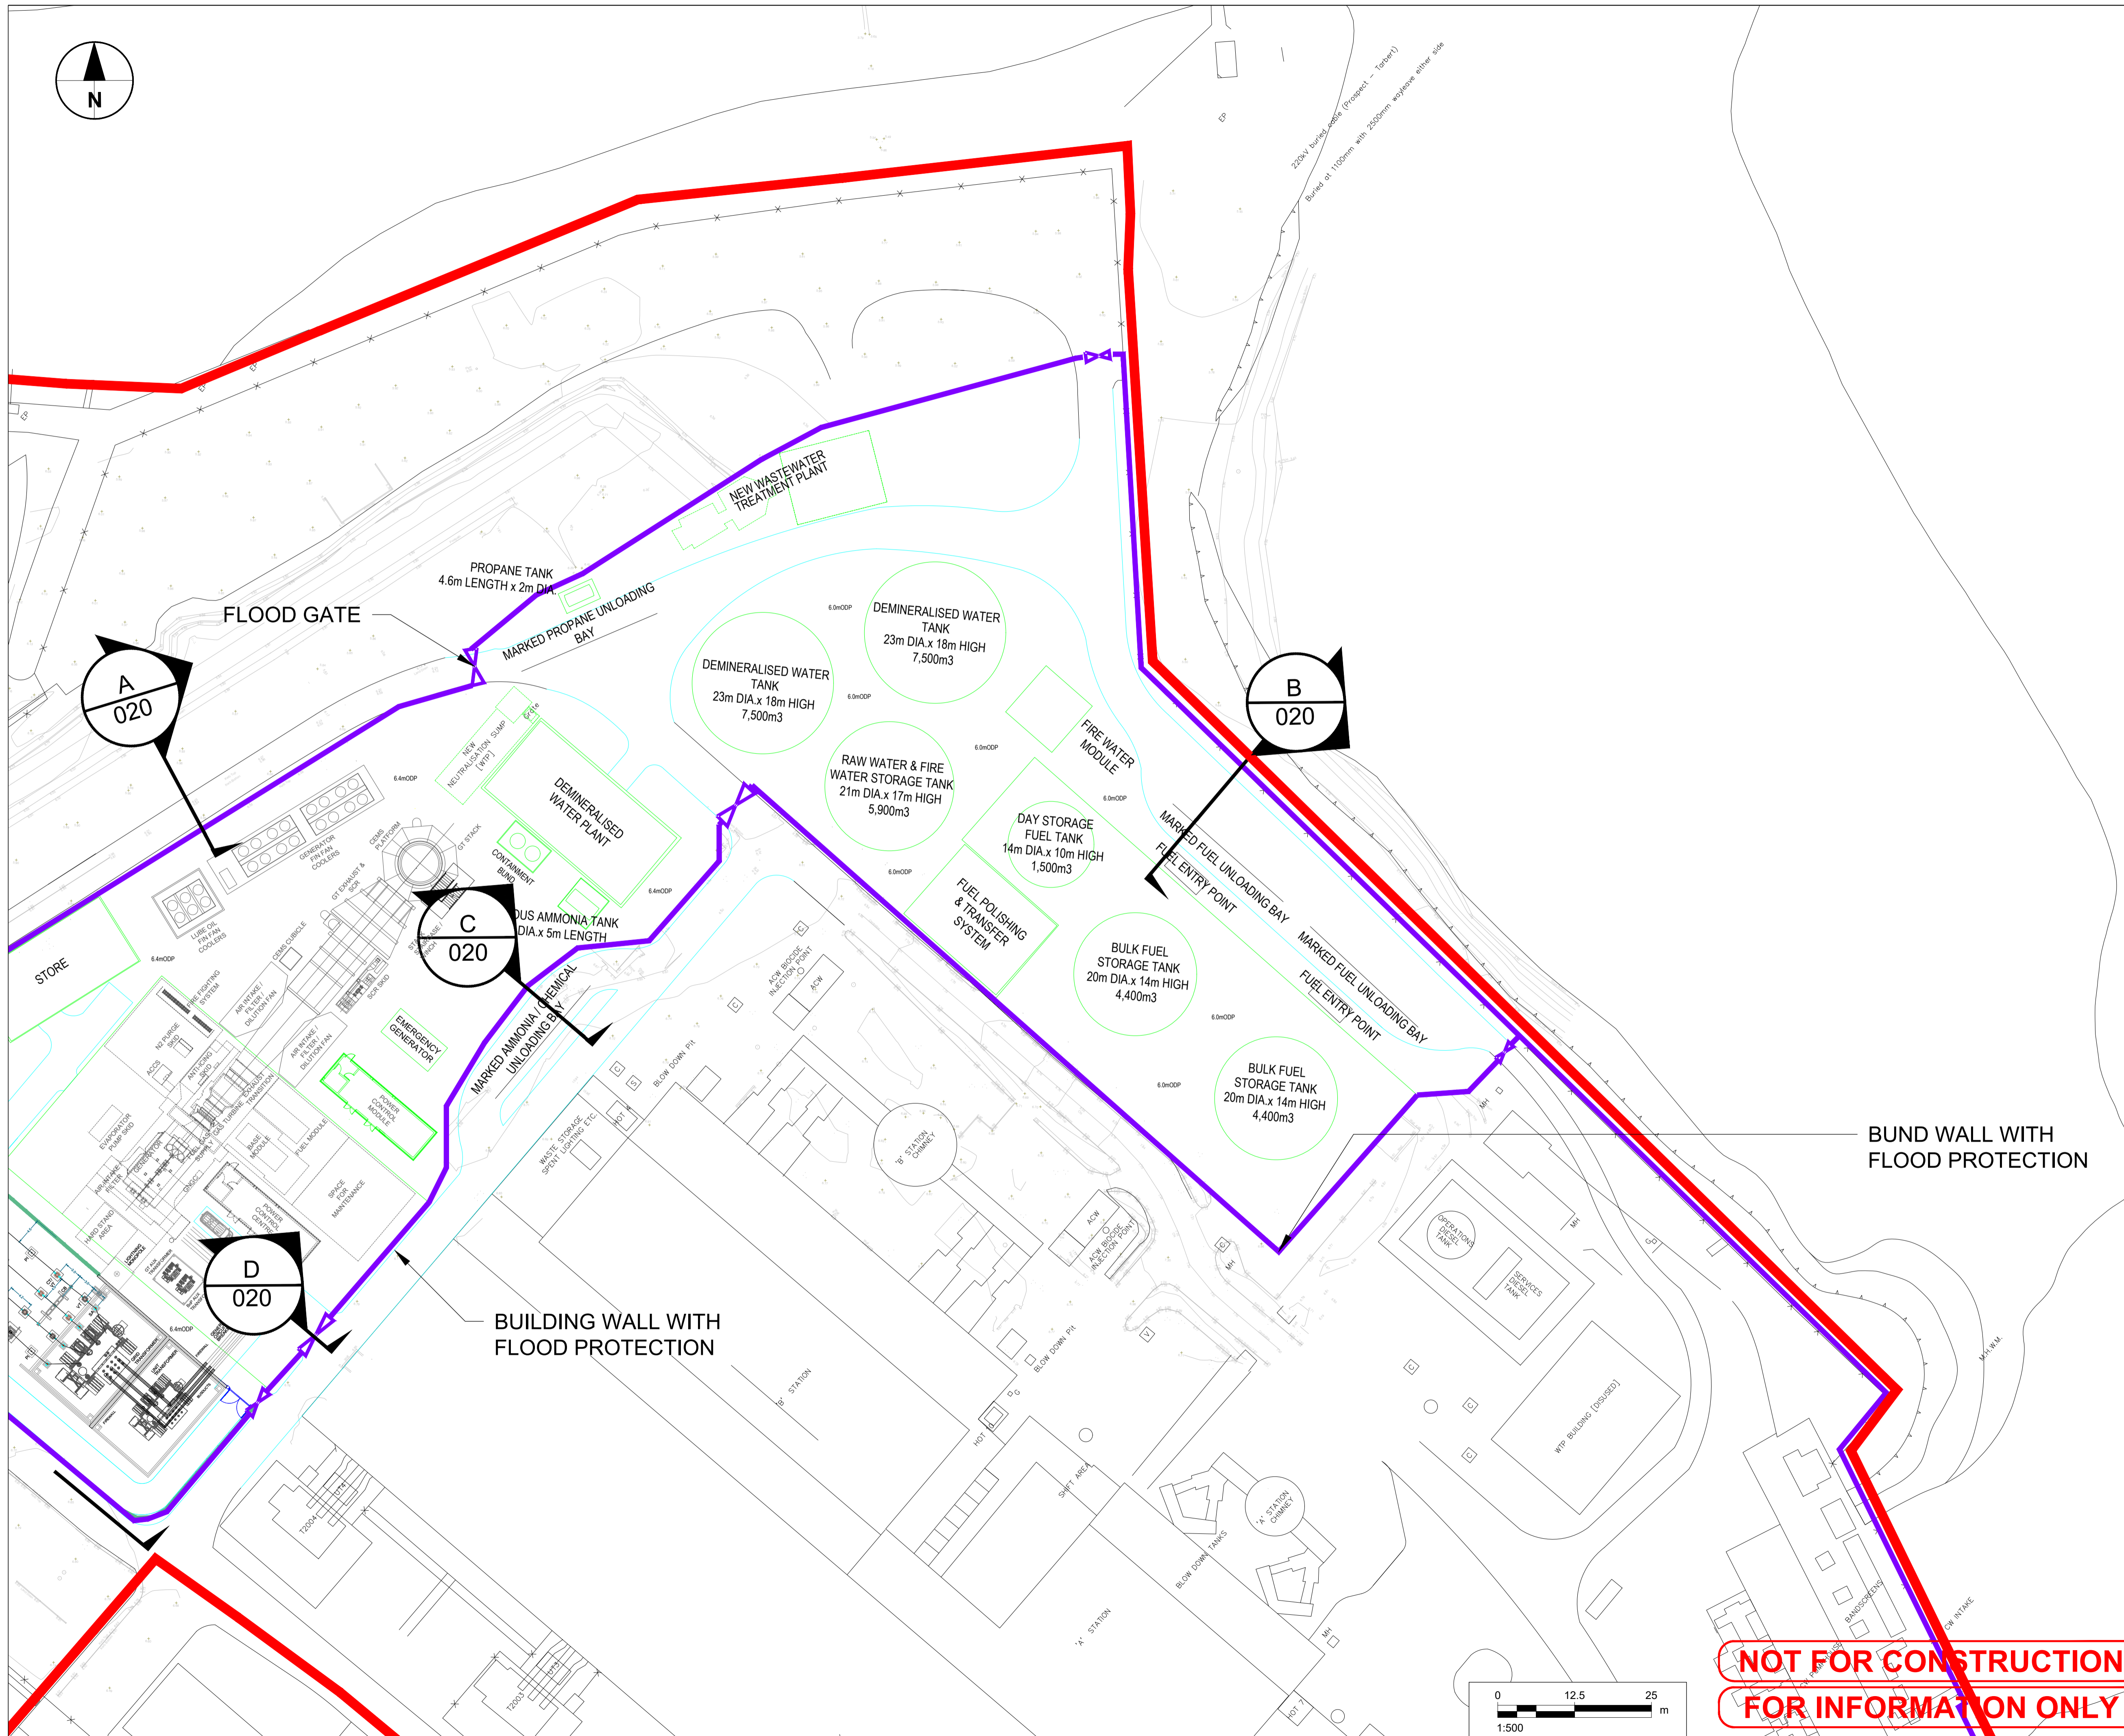

**NOT FOR CONSTRUCTION
FOR INFORMATION ONLY**



This drawing has been prepared for the use of AECOM's client. It may not be used, modified, reproduced or relied upon by third parties, except as required by law. AECOM accepts no responsibility, and denies any liability, whatsoever, to any party that uses or relies on this drawing without AECOM's express written consent. Do not scale this document. All measurements must be obtained from the stated dimensions.