


LEGEND

	1 LUX
	5 LUX
	10 LUX
	20 LUX
	30 LUX
	NEW ROAD
	FLOOD DEFENCE
	FLOOD GATE
	NEW BUILDING
	NEW UNDERGROUND STRUCTURE
	PROPOSED GAS TURBINE LAYOUT
	PROPOSED PLANT

NOTES

1. TO BE PRINTED AT A1
2. REFER TO 1:1000 AND 1:500 LAYOUT PLANS FOR DETAIL

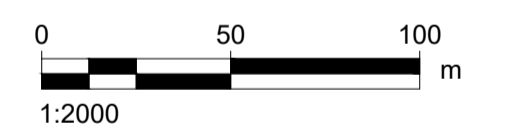

DRAWN BY
CONOR COONEY

ISSUE/REVISION

I/R	DATE	DESCRIPTION
B	22/11/2023	FOR PLANNING
A	10/11/2023	FOR COMMENT

PROJECT NUMBER

60695232

SHEET TITLE

Proposed Overall Lighting Plan
1:2000
Sheet 1 of 3


SHEET NUMBER

60695232-TBT-DR-022



NOT FOR CONSTRUCTION
FOR INFORMATION ONLY

This drawing has been prepared for the use of AECOM's client. It may not be used, modified, reproduced or relied upon by third parties, except as agreed by AECOM or as required by law. AECOM accepts no responsibility, and denies any liability, whatsoever, to any party that uses or relies on this drawing without AECOM's express written consent. Do not scale this document. All measurements must be obtained from the stated dimensions.

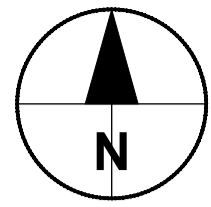


LEGEND

- 1 LUX
- 5 LUX
- 10 LUX
- 20 LUX
- 30 LUX
- NEW ROAD
- FLOOD DEFENCE
- ⊗ FLOOD GATE
- NEW BUILDING
- NEW UNDERGROUND STRUCTURE
- PROPOSED GAS TURBINE LAYOUT
- PROPOSED PLANT

NOTES

1. TO BE PRINTED AT A1
2. REFER TO 1:500 LAYOUT PLAN FOR DETAIL

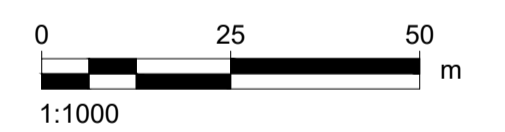

DRAWN BY
CONOR COONEY

ISSUE/REVISION

NO	DATE	DESCRIPTION
B	22/11/2023	FOR PLANNING
A	10/11/2023	FOR COMMENT
I/R		

PROJECT NUMBER

60695232

SHEET TITLE

Proposed Overall Lighting Plan
1:1000
Sheet 2 of 3


SHEET NUMBER

60695232-TBT-DR-022



**NOT FOR CONSTRUCTION
FOR INFORMATION ONLY**

This drawing has been prepared for the use of AECOM's client. It may not be used, modified, reproduced or relied upon by third parties, except as agreed by AECOM, or as required by law. AECOM accepts no responsibility, and denies any liability, whatsoever, to any party that uses or relies on this drawing without AECOM's express written consent. Do not scale this document. All measurements must be obtained from the stated dimensions.

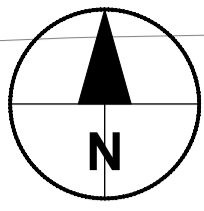


LEGEND

- 1 LUX
- 5 LUX
- 10 LUX
- 20 LUX
- 30 LUX
- NEW ROAD
- FLOOD DEFENCE
- ⏏ FLOOD GATE
- NEW BUILDING
- NEW UNDERGROUND STRUCTURE
- PROPOSED GAS TURBINE LAYOUT
- PROPOSED PLANT

NOTES

1. TO BE PRINTED AT A1

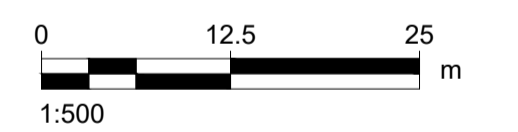

DRAWN BY
CONOR COONEY

ISSUE/REVISION

I/R	DATE	DESCRIPTION
B	22/11/2023	FOR PLANNING
A	10/11/2023	FOR COMMENT

PROJECT NUMBER


60695232

SHEET TITLE

Proposed Overall Lighting Plan
1:500
Sheet 3 of 3

SHEET NUMBER

60695232-TBT-DR-022

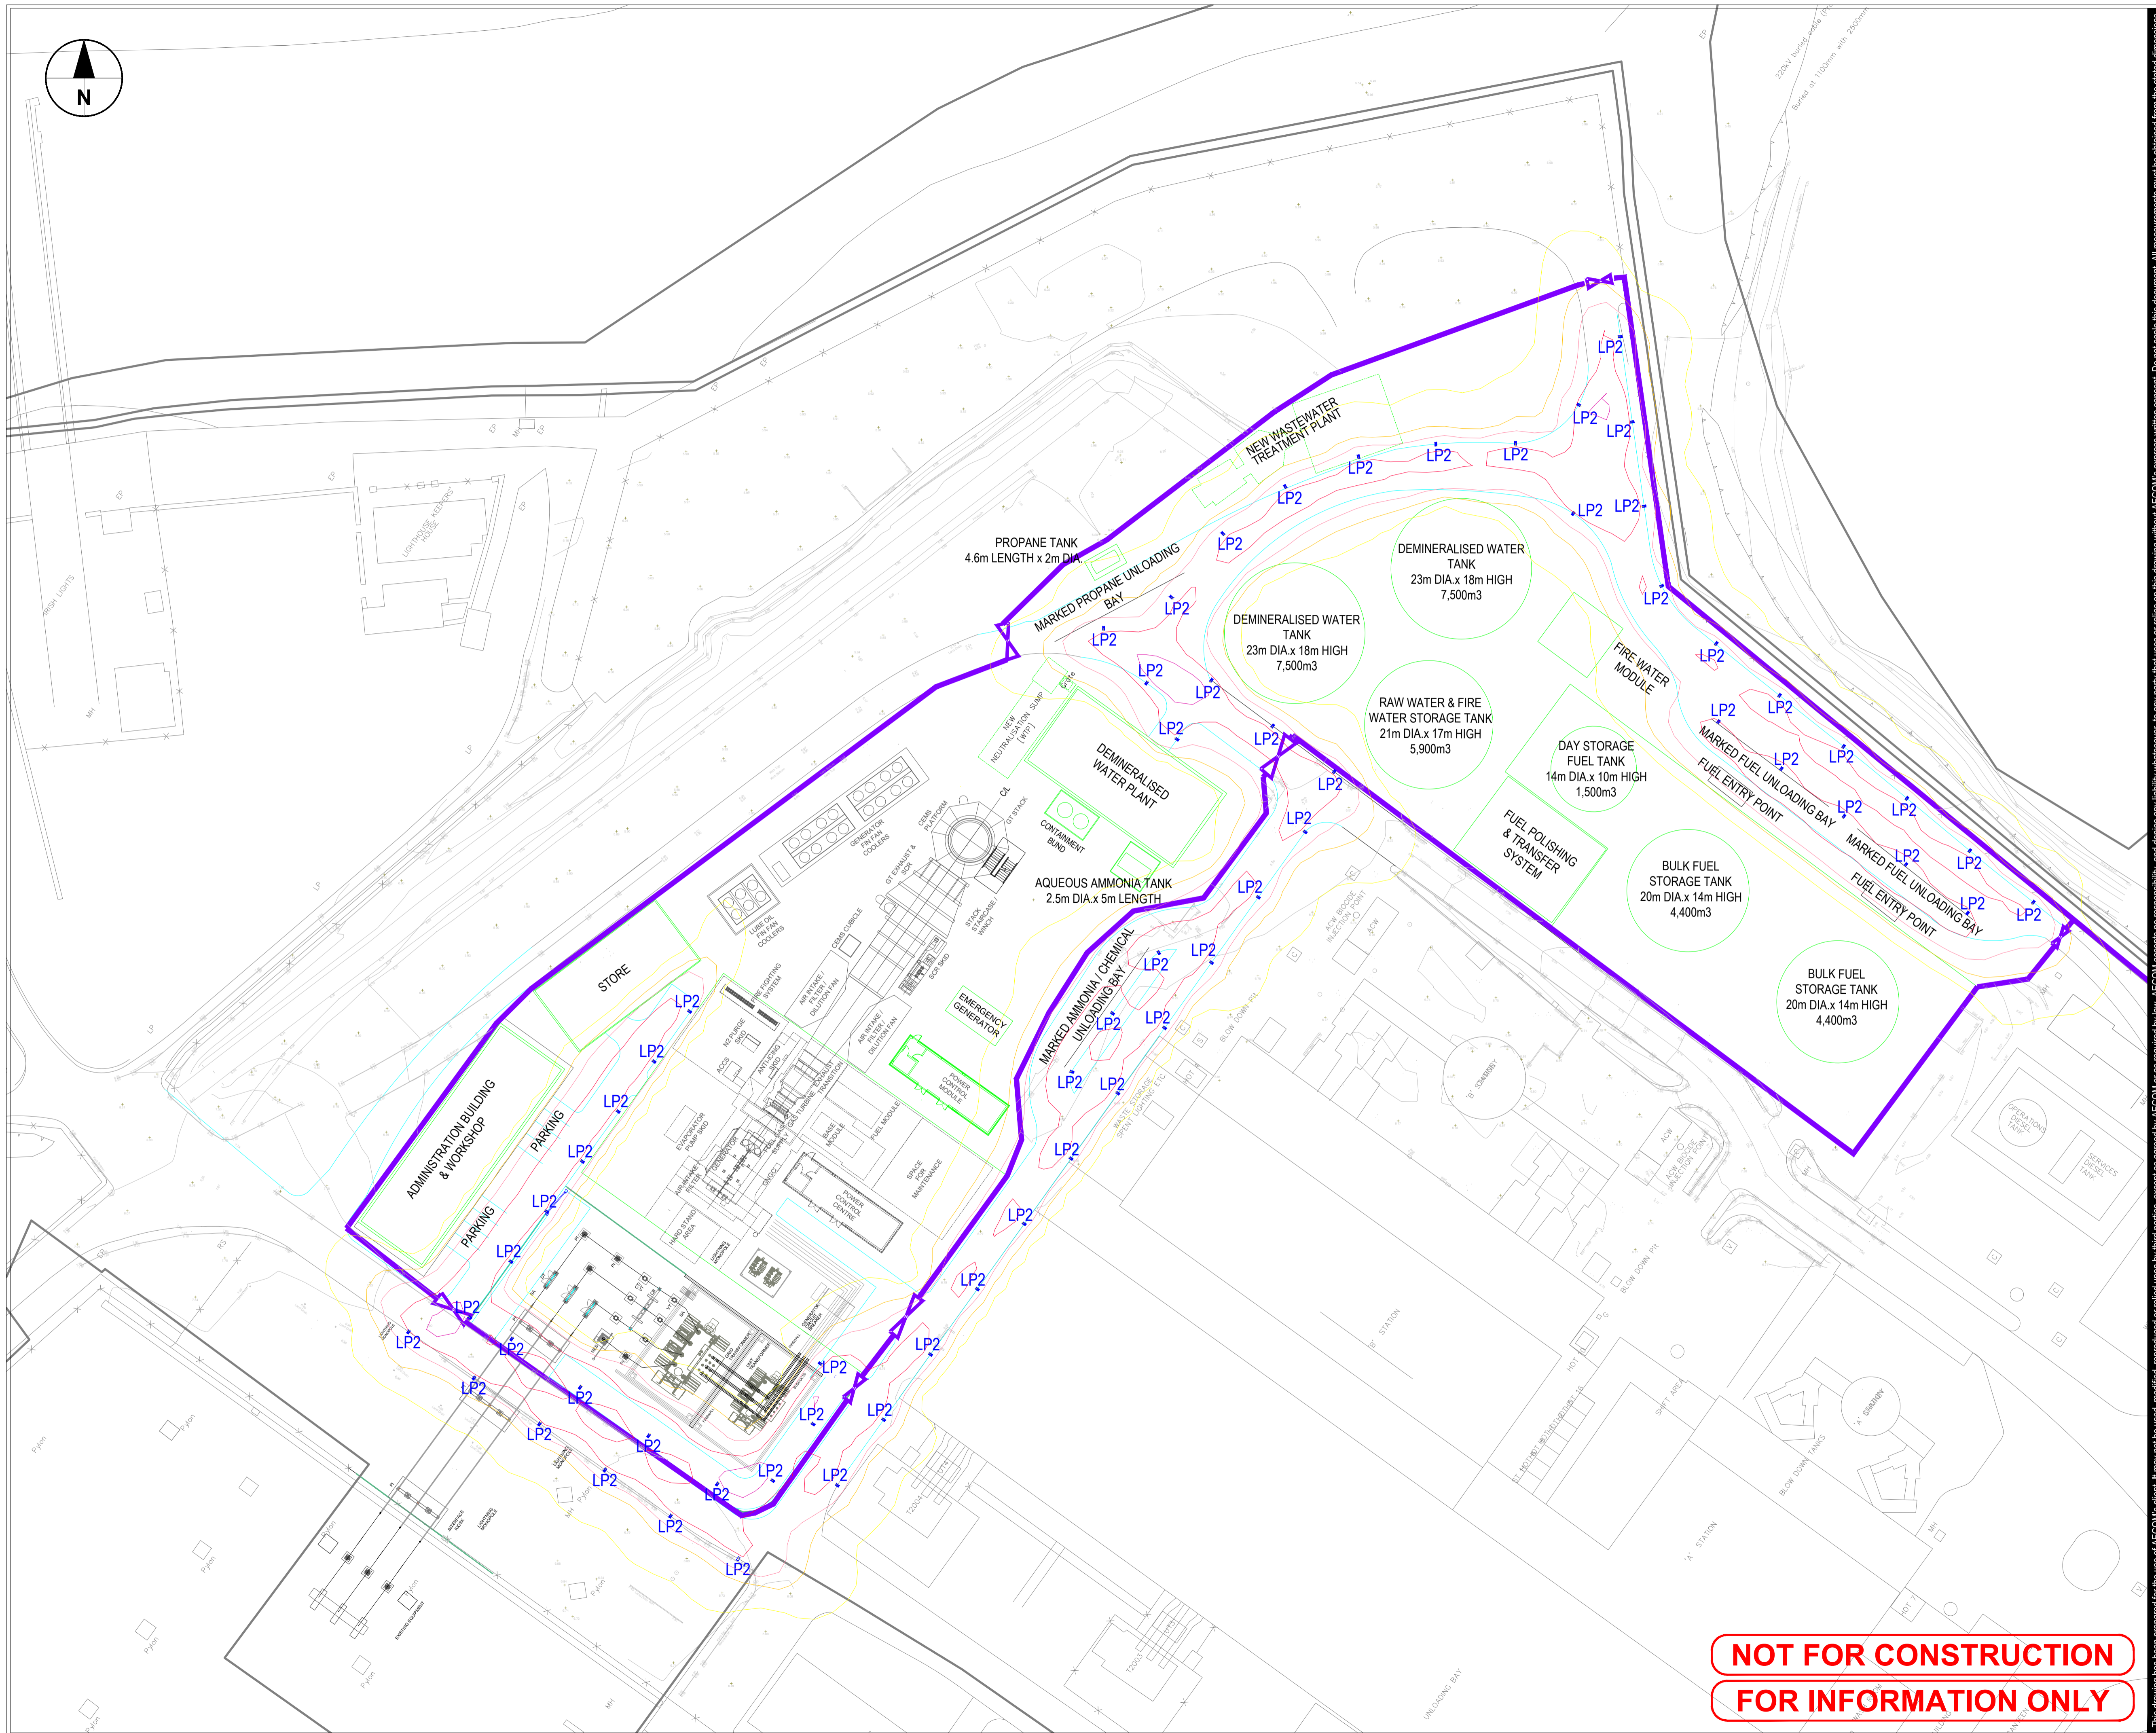

NOT FOR CONSTRUCTION
FOR INFORMATION ONLY

This drawing has been prepared for the use of AECOM's client. It may not be used, modified, reproduced or relied upon by third parties, except as required by AECOM or as required by law. AECOM accepts no responsibility, and denies any liability, whatsoever, to any party that uses or relies on this drawing without AECOM's express written consent. Do not scale this document. All measurements must be obtained from the stated dimensions.