

LEGEND

- Proposed Development Site
- Ground Water Vulnerabilities**
- Extreme
- High
- Low
- Moderate
- Rock at or near Surface or Karst

NOTES
Maxar, Microsoft

ISSUE PURPOSE

FINAL

PROJECT NUMBER


60707258

FIGURE TITLE

Groundwater Vulnerabilities

FIGURE NUMBER

12.3

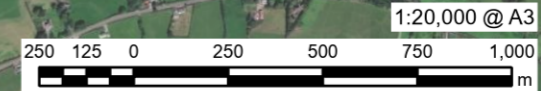

This drawing has been prepared for the use of AECOM's client. It may not be used, modified, reproduced or relied upon by third parties, except as agreed by AECOM or as required by law. AECOM accepts no responsibility, and denies any liability whatsoever, to any party that uses or relies on this drawing without AECOM's express written consent. Do not scale this document. All measurements must be obtained from the stated dimensions.